


Existing Block Plan


— Site Boundary

 


<b>NOTES</b>	
DO NOT SCALE FROM DRAWING. ALL DIMENSIONS, LEVELS, COORDINATES, SETTING OUT, TO BE CHECKED ON SITE AND ANY DISCREPANCY REPORTED IMMEDIATELY TO THE ARCHITECT AND PROJECT MANAGER.	
<b>PROJECT</b>	
135 Haverstock Hill	
<b>CLIENT</b>	
Michael Gross	
<b>DRAWING NAME</b>	
Existing Block Plan	
<b>REVISIONS</b>	
<b>STATUS</b>	<b>SCALE</b>
Planning	1 : 500@A3
<b>DRAWING NUMBER</b>	<b>DATE</b>
HYA 15042 (P) 001	11/03/16


**HIGGS YOUNG**  
**ARCHITECTS**

HIGGS YOUNG ARCHITECTS LTD  
54 BOSTON PLACE  
LONDON NW1 6ER  
Tel: 0044 (0)20 7724 9395  
E-mail: info@higgsyoung.com

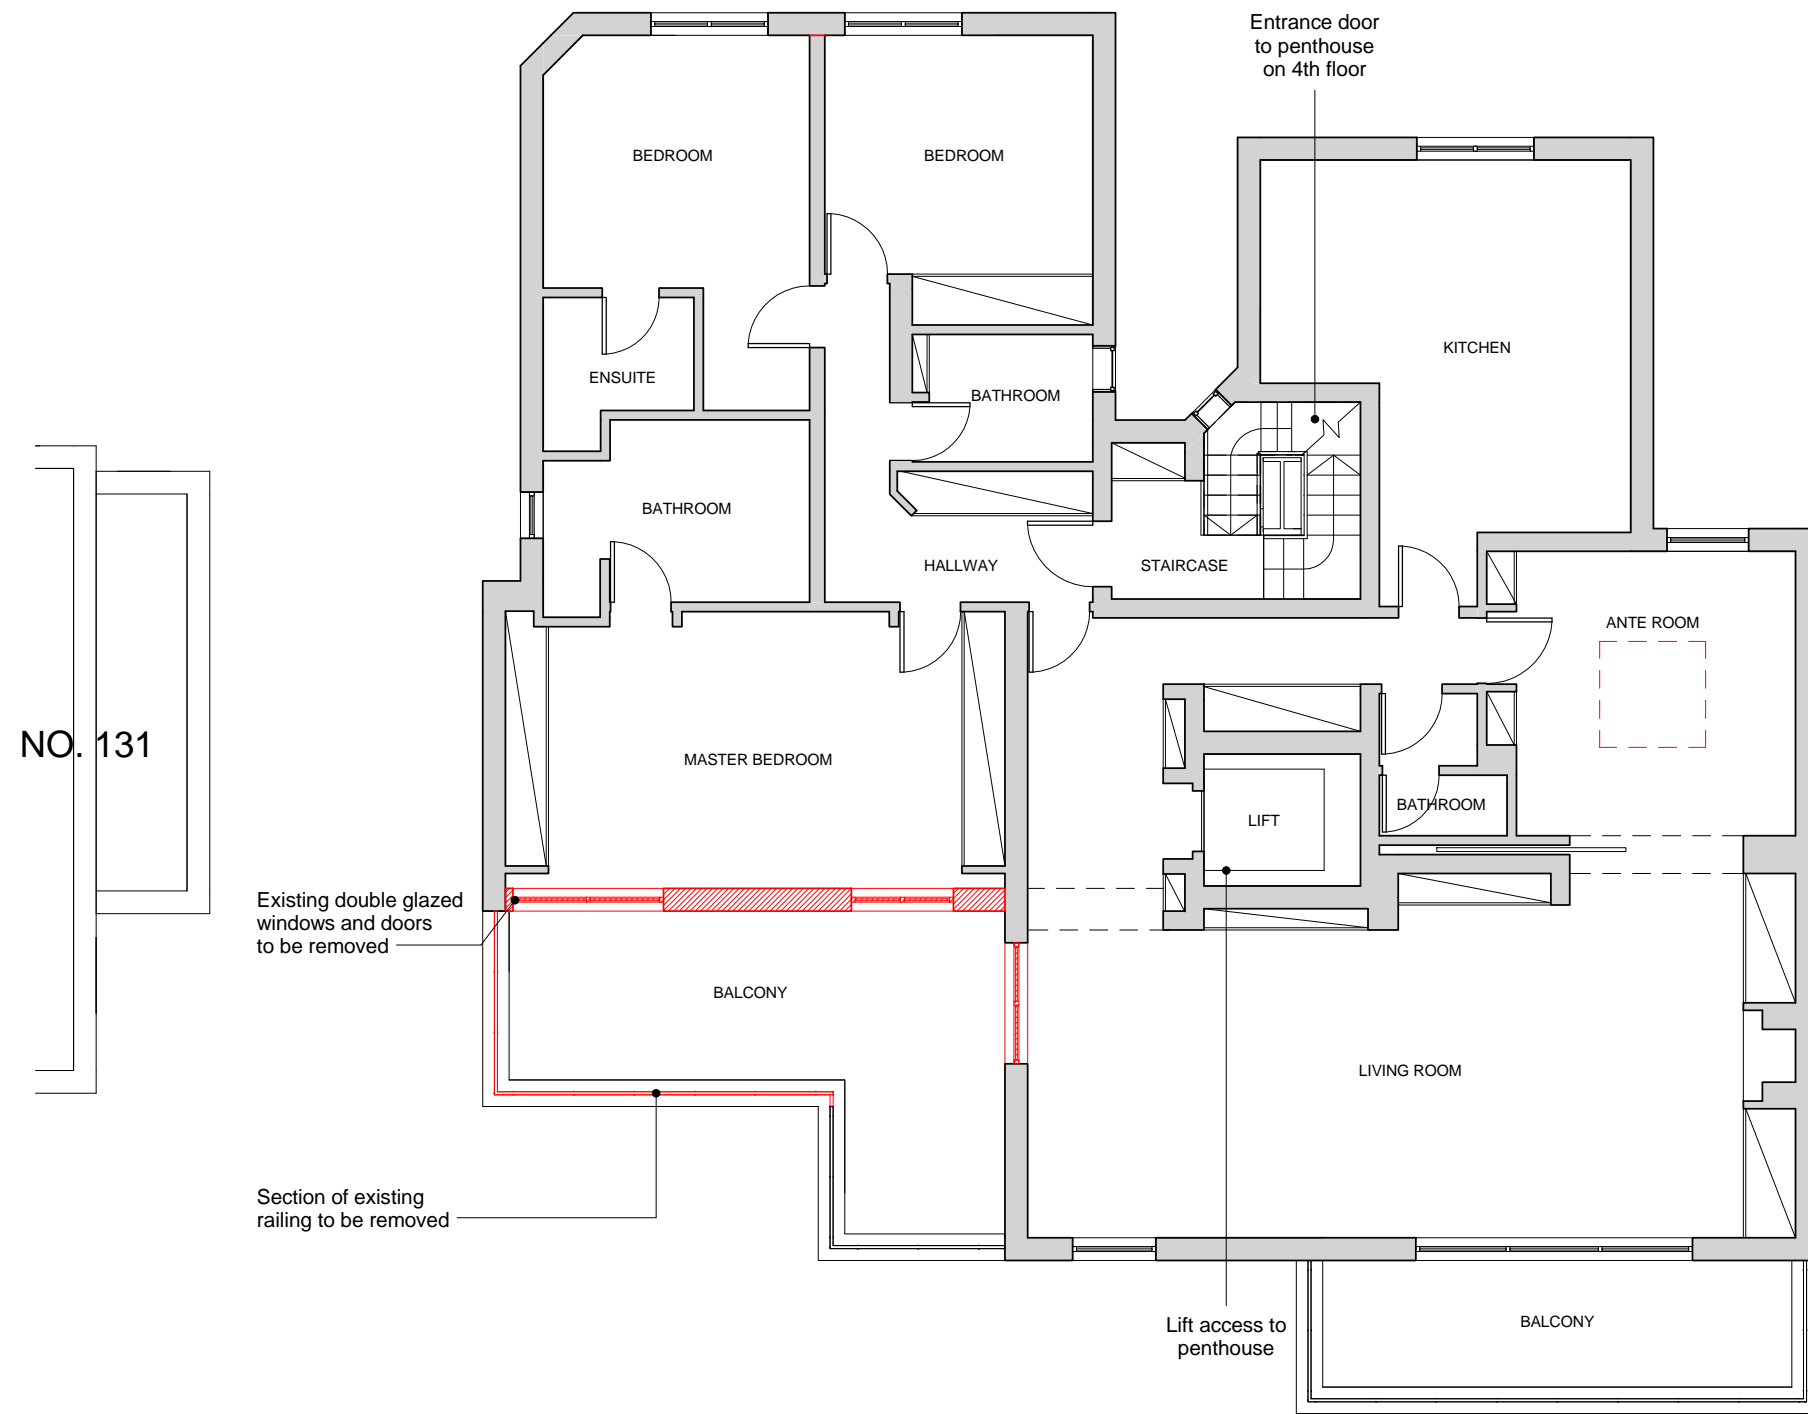

Fifth Floor Plan

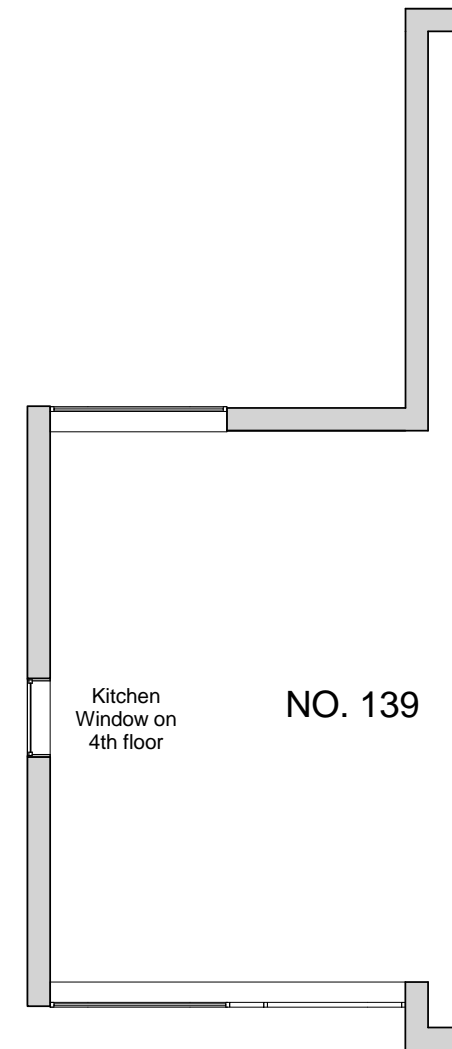

KEY  
 to be removed

**NOTES**

DO NOT SCALE FROM DRAWING. ALL DIMENSIONS, LEVELS, COORDINATES, SETTING OUT, TO BE CHECKED ON SITE AND ANY DISCREPANCY REPORTED IMMEDIATELY TO THE ARCHITECT AND PROJECT MANAGER.

**PROJECT**

135 Haverstock Hill

**CLIENT**

Michael Gross

**DRAWING NAME**



Existing Fifth Floor Plan


**REVISIONS**

STATUS	SCALE
Planning	1 : 100@A3
DRAWING NUMBER	DATE
HYA 15042 (P) 002	11/03/16

**HIGGS YOUNG**  
**ARCHITECTS**


HIGGS YOUNG ARCHITECTS LTD  
 54 BOSTON PLACE  
 LONDON NW1 6ER  
 Tel: 0044 (0)20 7724 9395  
 E-mail: info@higgsyoung.com

  

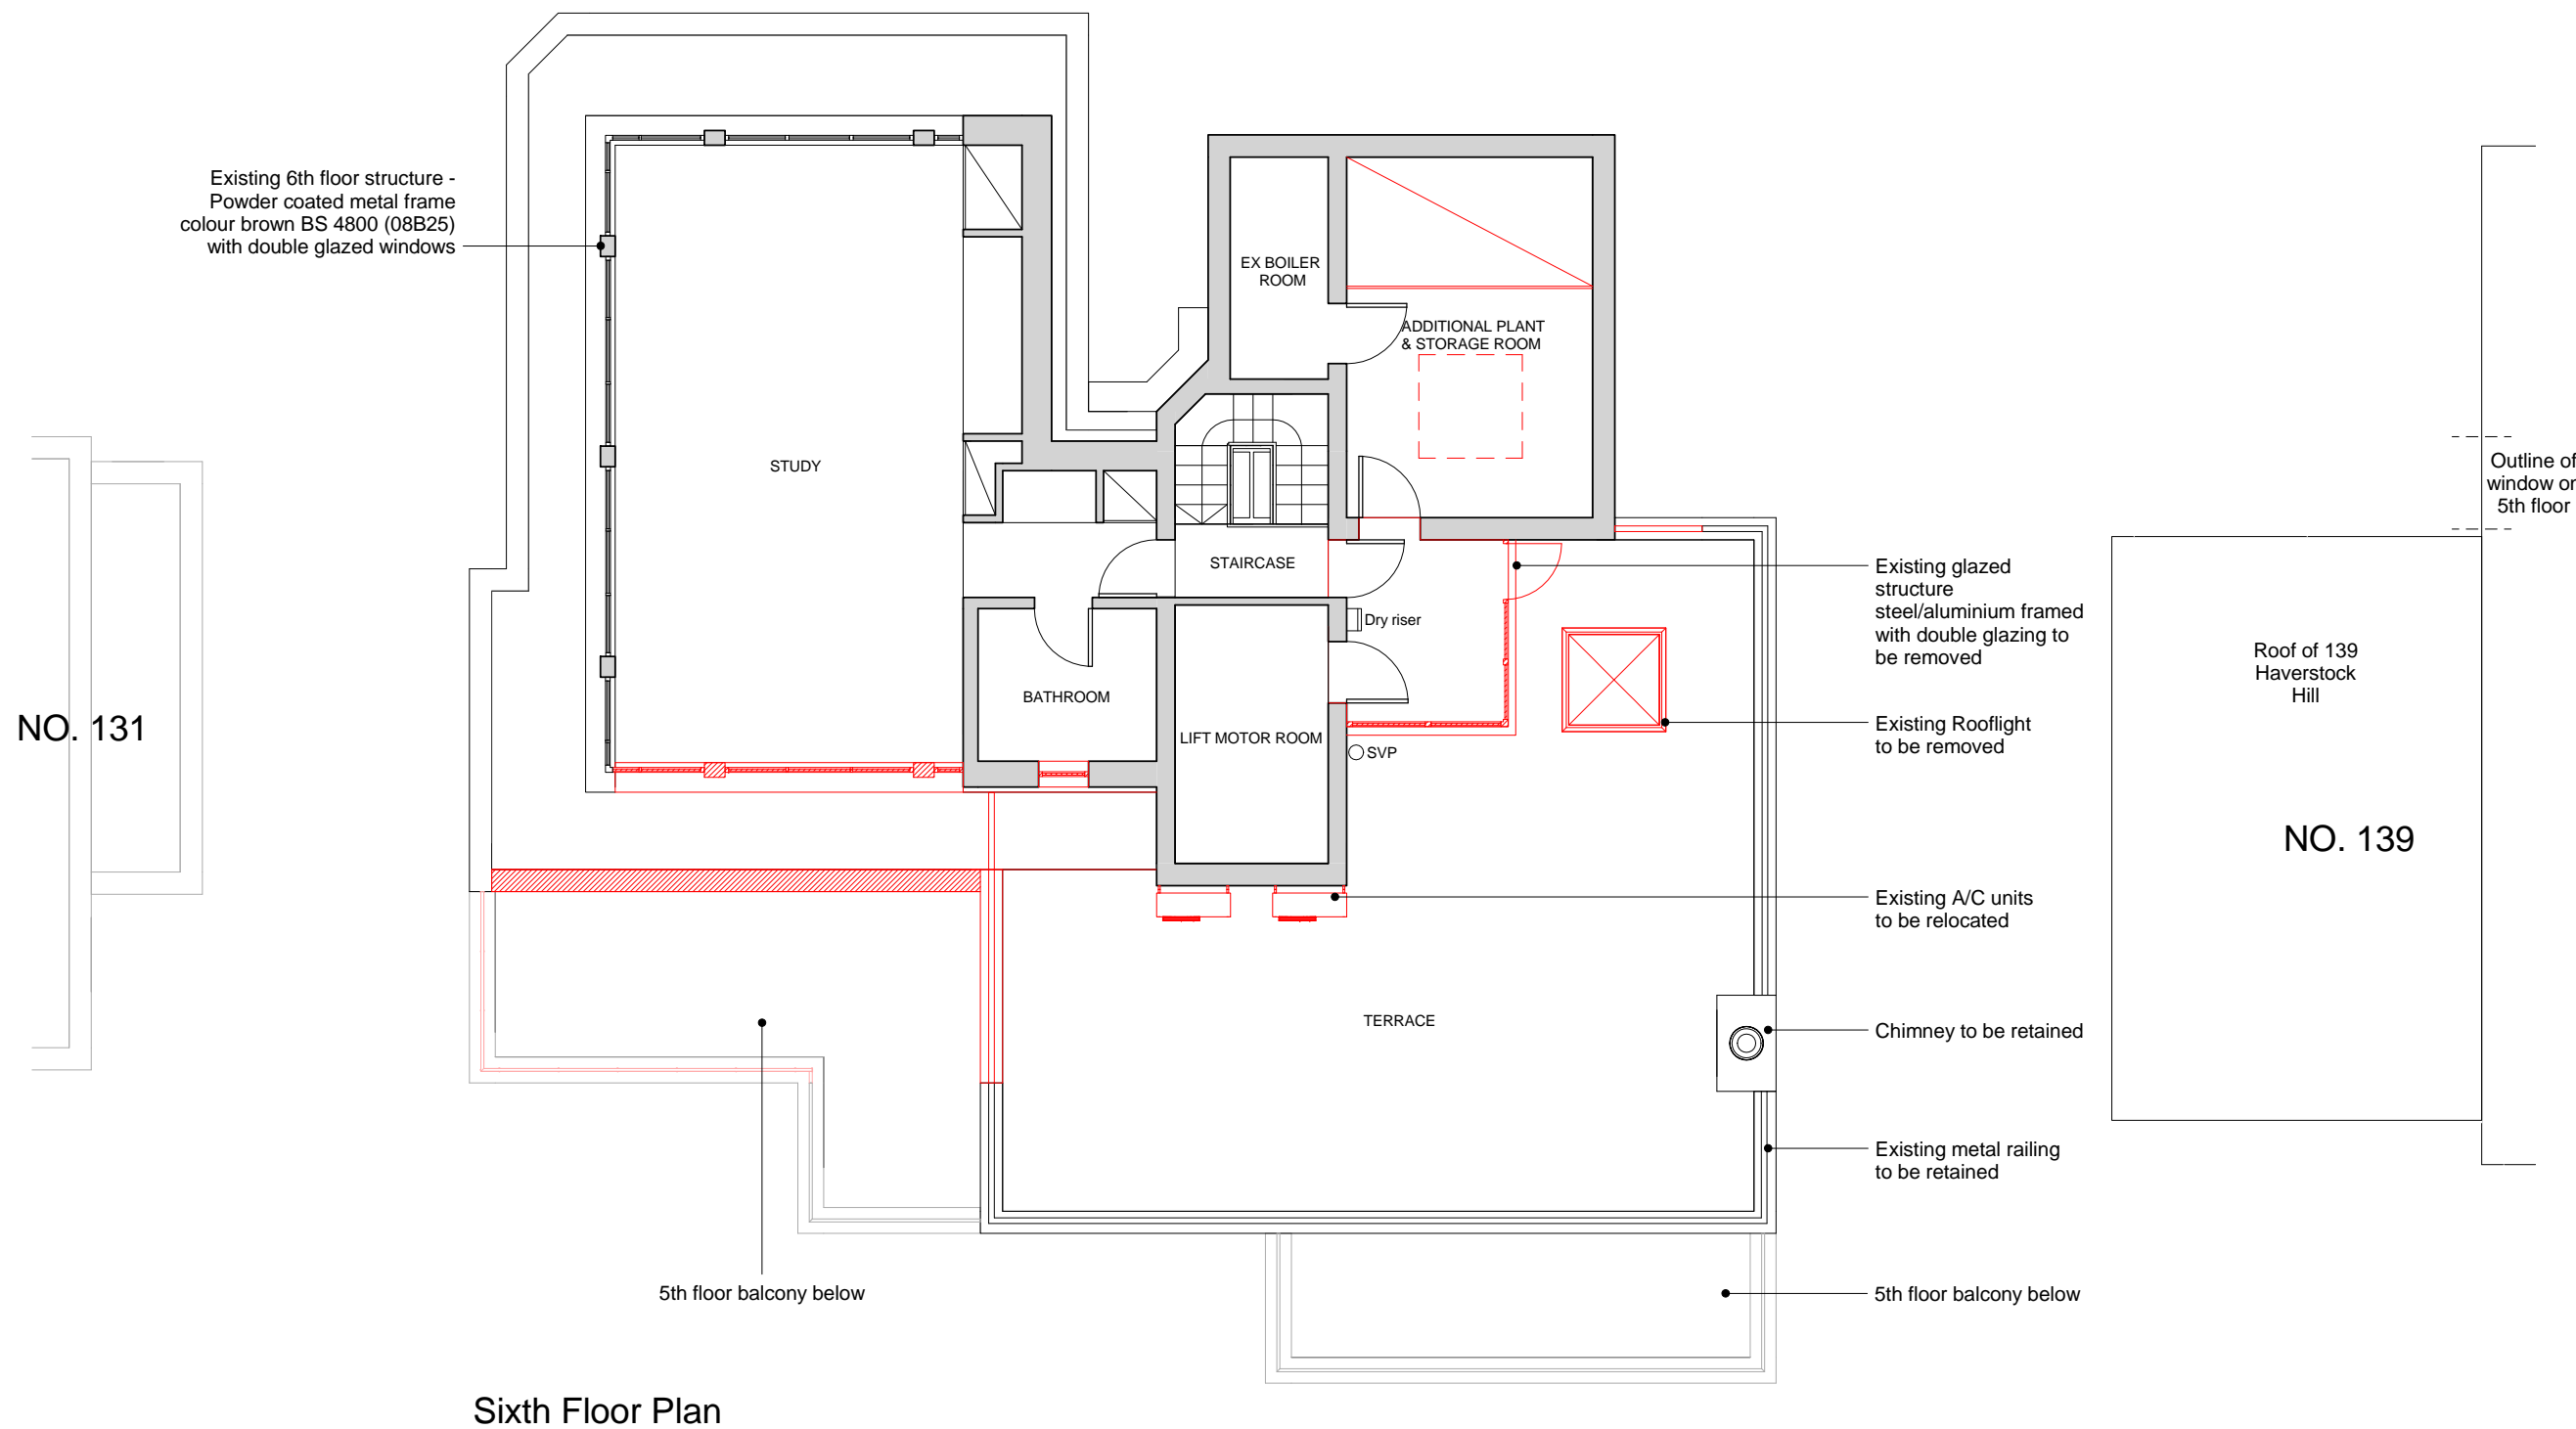

NO. 131

Sixth Floor Plan

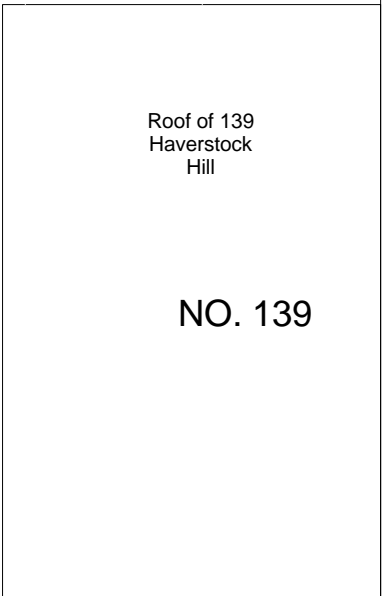

Outline of window on 5th floor

KEY  
 to be removed

**NOTES**  
 DO NOT SCALE FROM DRAWING. ALL DIMENSIONS, LEVELS, COORDINATES, SETTING OUT, TO BE CHECKED ON SITE AND ANY DISCREPANCY REPORTED IMMEDIATELY TO THE ARCHITECT AND PROJECT MANAGER.

**PROJECT**  
 135 Haverstock Hill

**CLIENT**  
 Michael Gross

**DRAWING NAME**  
 Existing Sixth Floor Plan


**REVISIONS**  
 Rev A: 20/05/16

STATUS	SCALE
Planning	1 : 100@A3


DRAWING NUMBER	DATE
HYA 15042 (P) 003 A	11/03/16

**HIGGS YOUNG**  
**ARCHITECTS**


HIGGS YOUNG ARCHITECTS LTD  
 54 BOSTON PLACE  
 LONDON NW1 6ER  
 Tel: 0044 (0)20 7724 9395  
 E-mail: info@higgsyoung.com

 

NO. 131

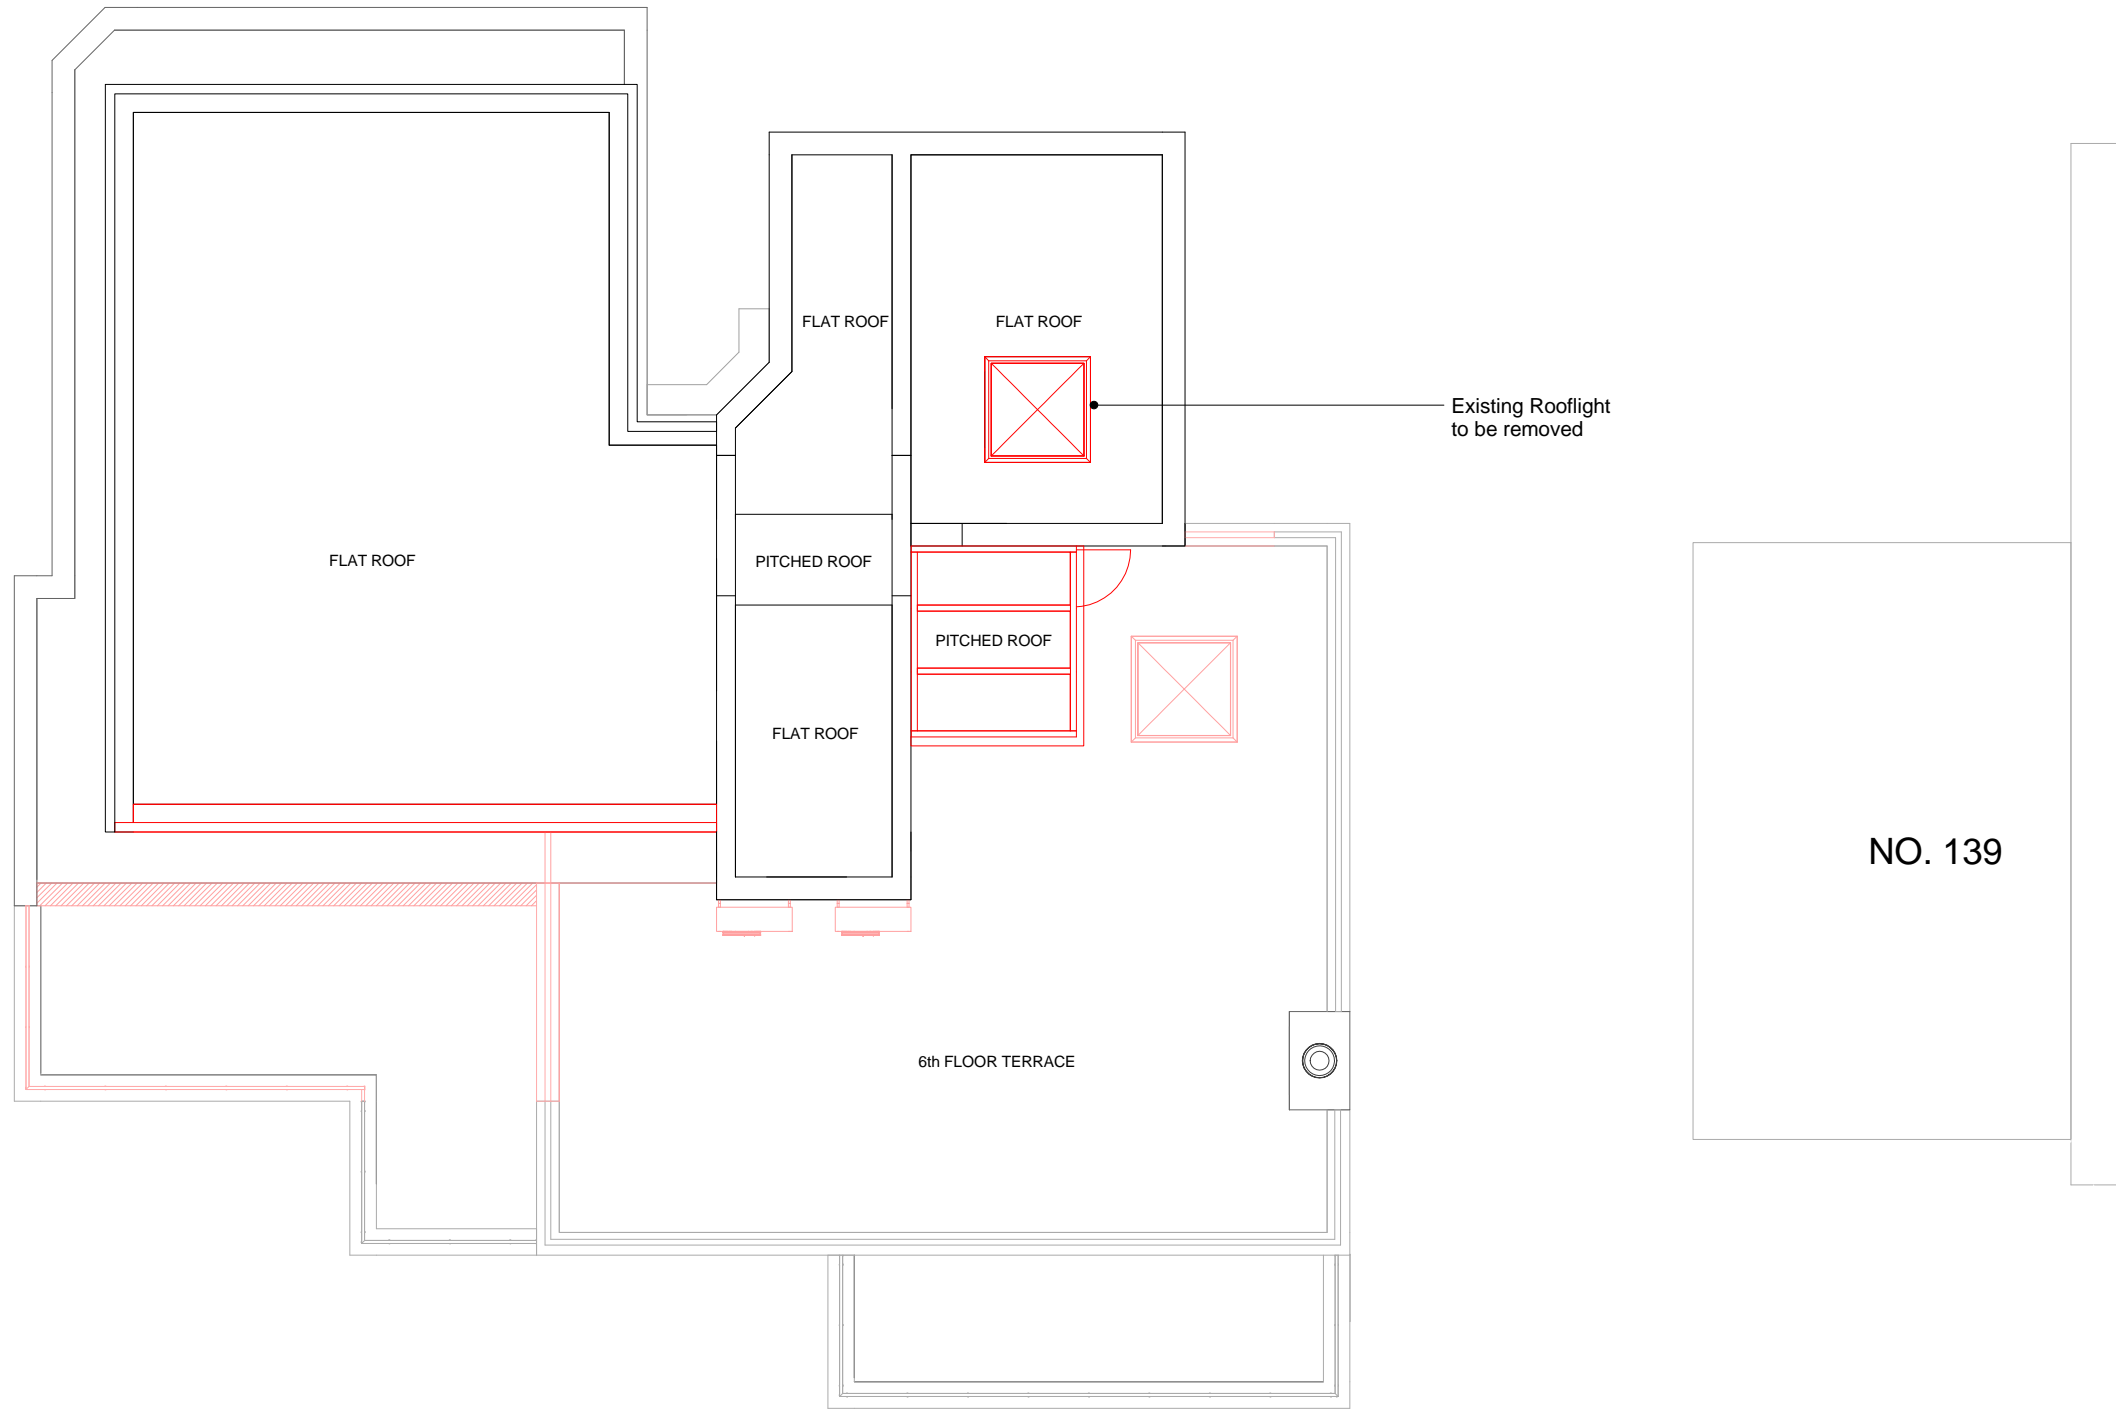

Roof Plan

KEY  
 to be removed

**NOTES**

DO NOT SCALE FROM DRAWING. ALL DIMENSIONS, LEVELS, COORDINATES, SETTING OUT, TO BE CHECKED ON SITE AND ANY DISCREPANCY REPORTED IMMEDIATELY TO THE ARCHITECT AND PROJECT MANAGER.

**PROJECT**

135 Haverstock Hill

**CLIENT**

Michael Gross

**DRAWING NAME**

Existing Roof Plan



**REVISIONS**

Rev A: 20/05/16


STATUS	SCALE
Planning	1 : 100@A3
DRAWING NUMBER	DATE
HYA 15042 (P) 004 A	11/03/16

**HIGGS YOUNG**  
**ARCHITECTS**

HIGGS YOUNG ARCHITECTS LTD  
 54 BOSTON PLACE  
 LONDON NW1 6ER  
 Tel: 0044 (0)20 7724 9395  
 E-mail: info@higgsyoung.com

  



KEY  
 to be removed

**NOTES**  
 DO NOT SCALE FROM DRAWING. ALL DIMENSIONS, LEVELS, COORDINATES, SETTING OUT, TO BE CHECKED ON SITE AND ANY DISCREPANCY REPORTED IMMEDIATELY TO THE ARCHITECT AND PROJECT MANAGER.

**PROJECT**

135 Haverstock Hill

**CLIENT**

Michael Gross

**DRAWING NAME**

Existing North East Elevation

**REVISIONS**

Rev A: 20/05/16

**STATUS**

Planning

**SCALE**

1 : 100@A3

**DRAWING NUMBER**

HYA 15042 (P) 005 A


**DATE**

11/03/16

**HIGGS YOUNG**  
**ARCHITECTS**

HIGGS YOUNG ARCHITECTS LTD  
 54 BOSTON PLACE  
 LONDON NW1 6ER  
 Tel: 0044 (0)20 7724 9395  
 E-mail: info@higgseyoung.com

North East Elevation

 



South West Elevation

KEY  
 to be removed

**NOTES**  
 DO NOT SCALE FROM DRAWING. ALL DIMENSIONS, LEVELS, COORDINATES, SETTING OUT, TO BE CHECKED ON SITE AND ANY DISCREPANCY REPORTED IMMEDIATELY TO THE ARCHITECT AND PROJECT MANAGER.

**PROJECT**

135 Haverstock Hill

**CLIENT**

Michael Gross

**DRAWING NAME**

Existing South West Elevation


**REVISIONS**


Rev A: 20/05/16

STATUS	SCALE
Planning	1 : 100@A3
DRAWING NUMBER	DATE
HYA 15042 (P) 006 A	11/03/16


**HIGGS YOUNG**  
**ARCHITECTS**


HIGGS YOUNG ARCHITECTS LTD  
 54 BOSTON PLACE  
 LONDON NW1 6ER  
 Tel: 0044 (0)20 7724 9395  
 E-mail: info@higgsyoung.com

 

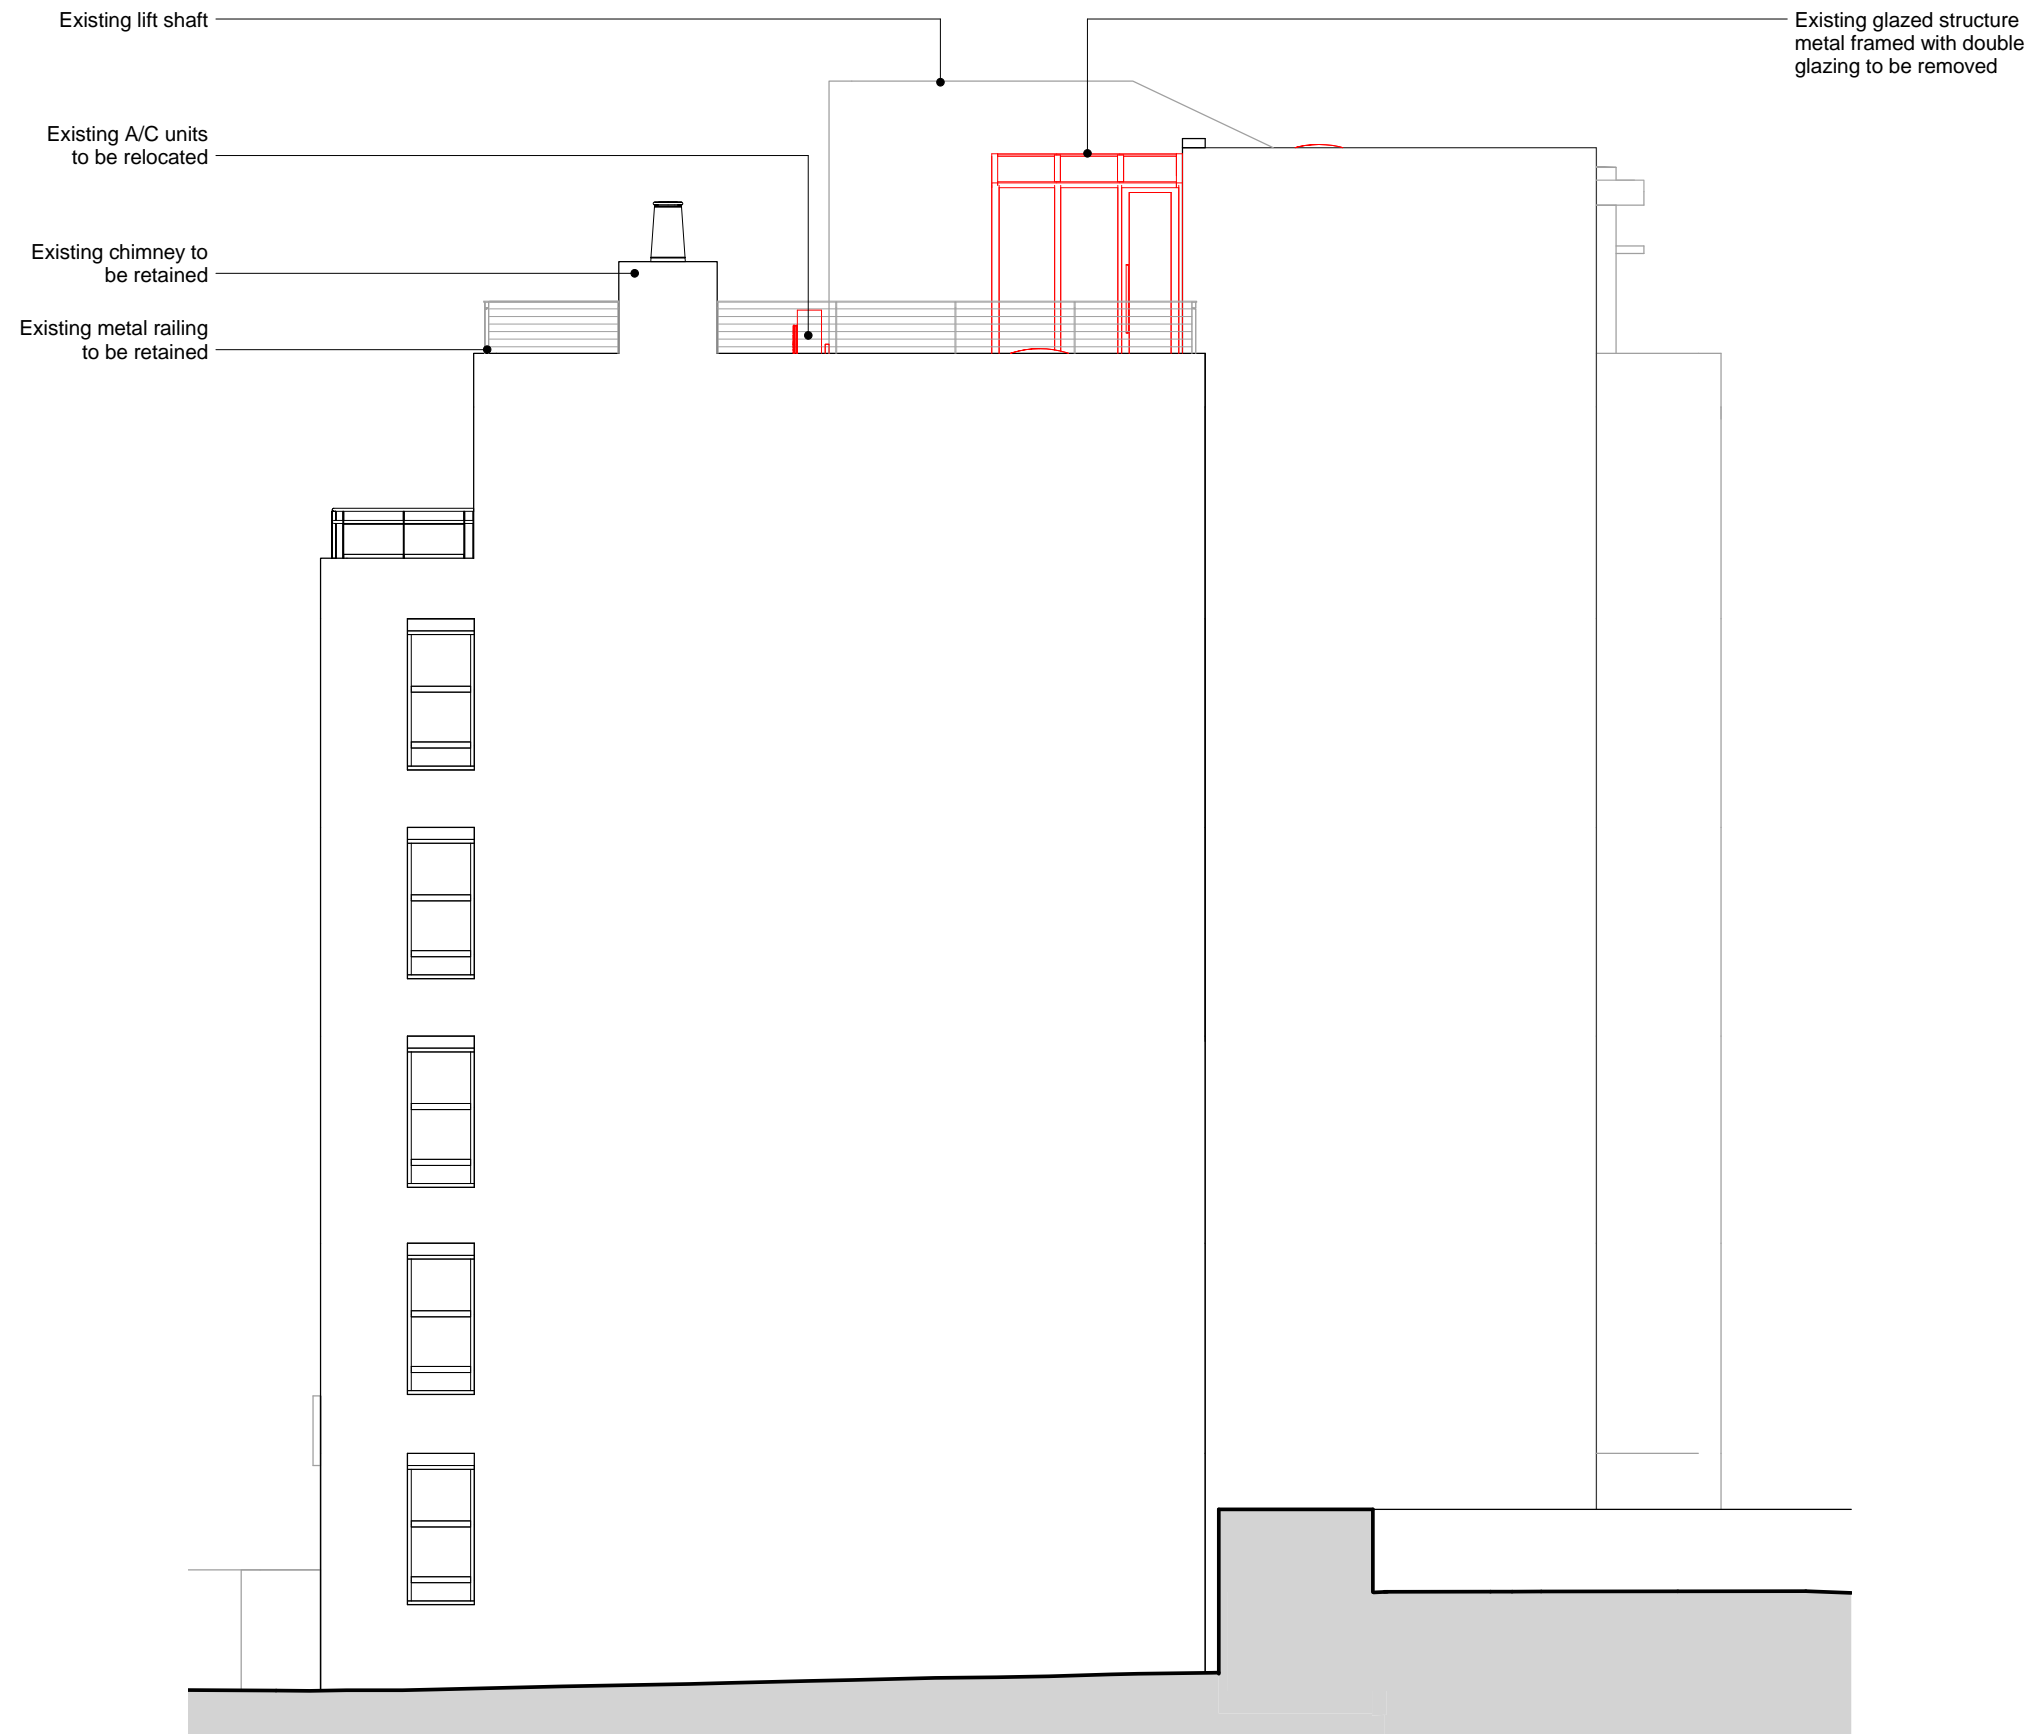

North West Elevation

 

KEY  
 to be removed

**NOTES**

DO NOT SCALE FROM DRAWING. ALL DIMENSIONS, LEVELS, COORDINATES, SETTING OUT, TO BE CHECKED ON SITE AND ANY DISCREPANCY REPORTED IMMEDIATELY TO THE ARCHITECT AND PROJECT MANAGER.

**PROJECT**

135 Haverstock Hill

**CLIENT**

Michael Gross

**DRAWING NAME**

Existing North West Elevation


**REVISIONS**

Rev A: 20/05/16

STATUS	SCALE
Planning	1 : 100@A3
DRAWING NUMBER	DATE
HYA 15042 (P) 007 A	11/03/16

**HIGGS YOUNG**  
**ARCHITECTS**

HIGGS YOUNG ARCHITECTS LTD  
 54 BOSTON PLACE  
 LONDON NW1 6ER  
 Tel: 0044 (0)20 7724 9395  
 E-mail: info@higgsyoung.com

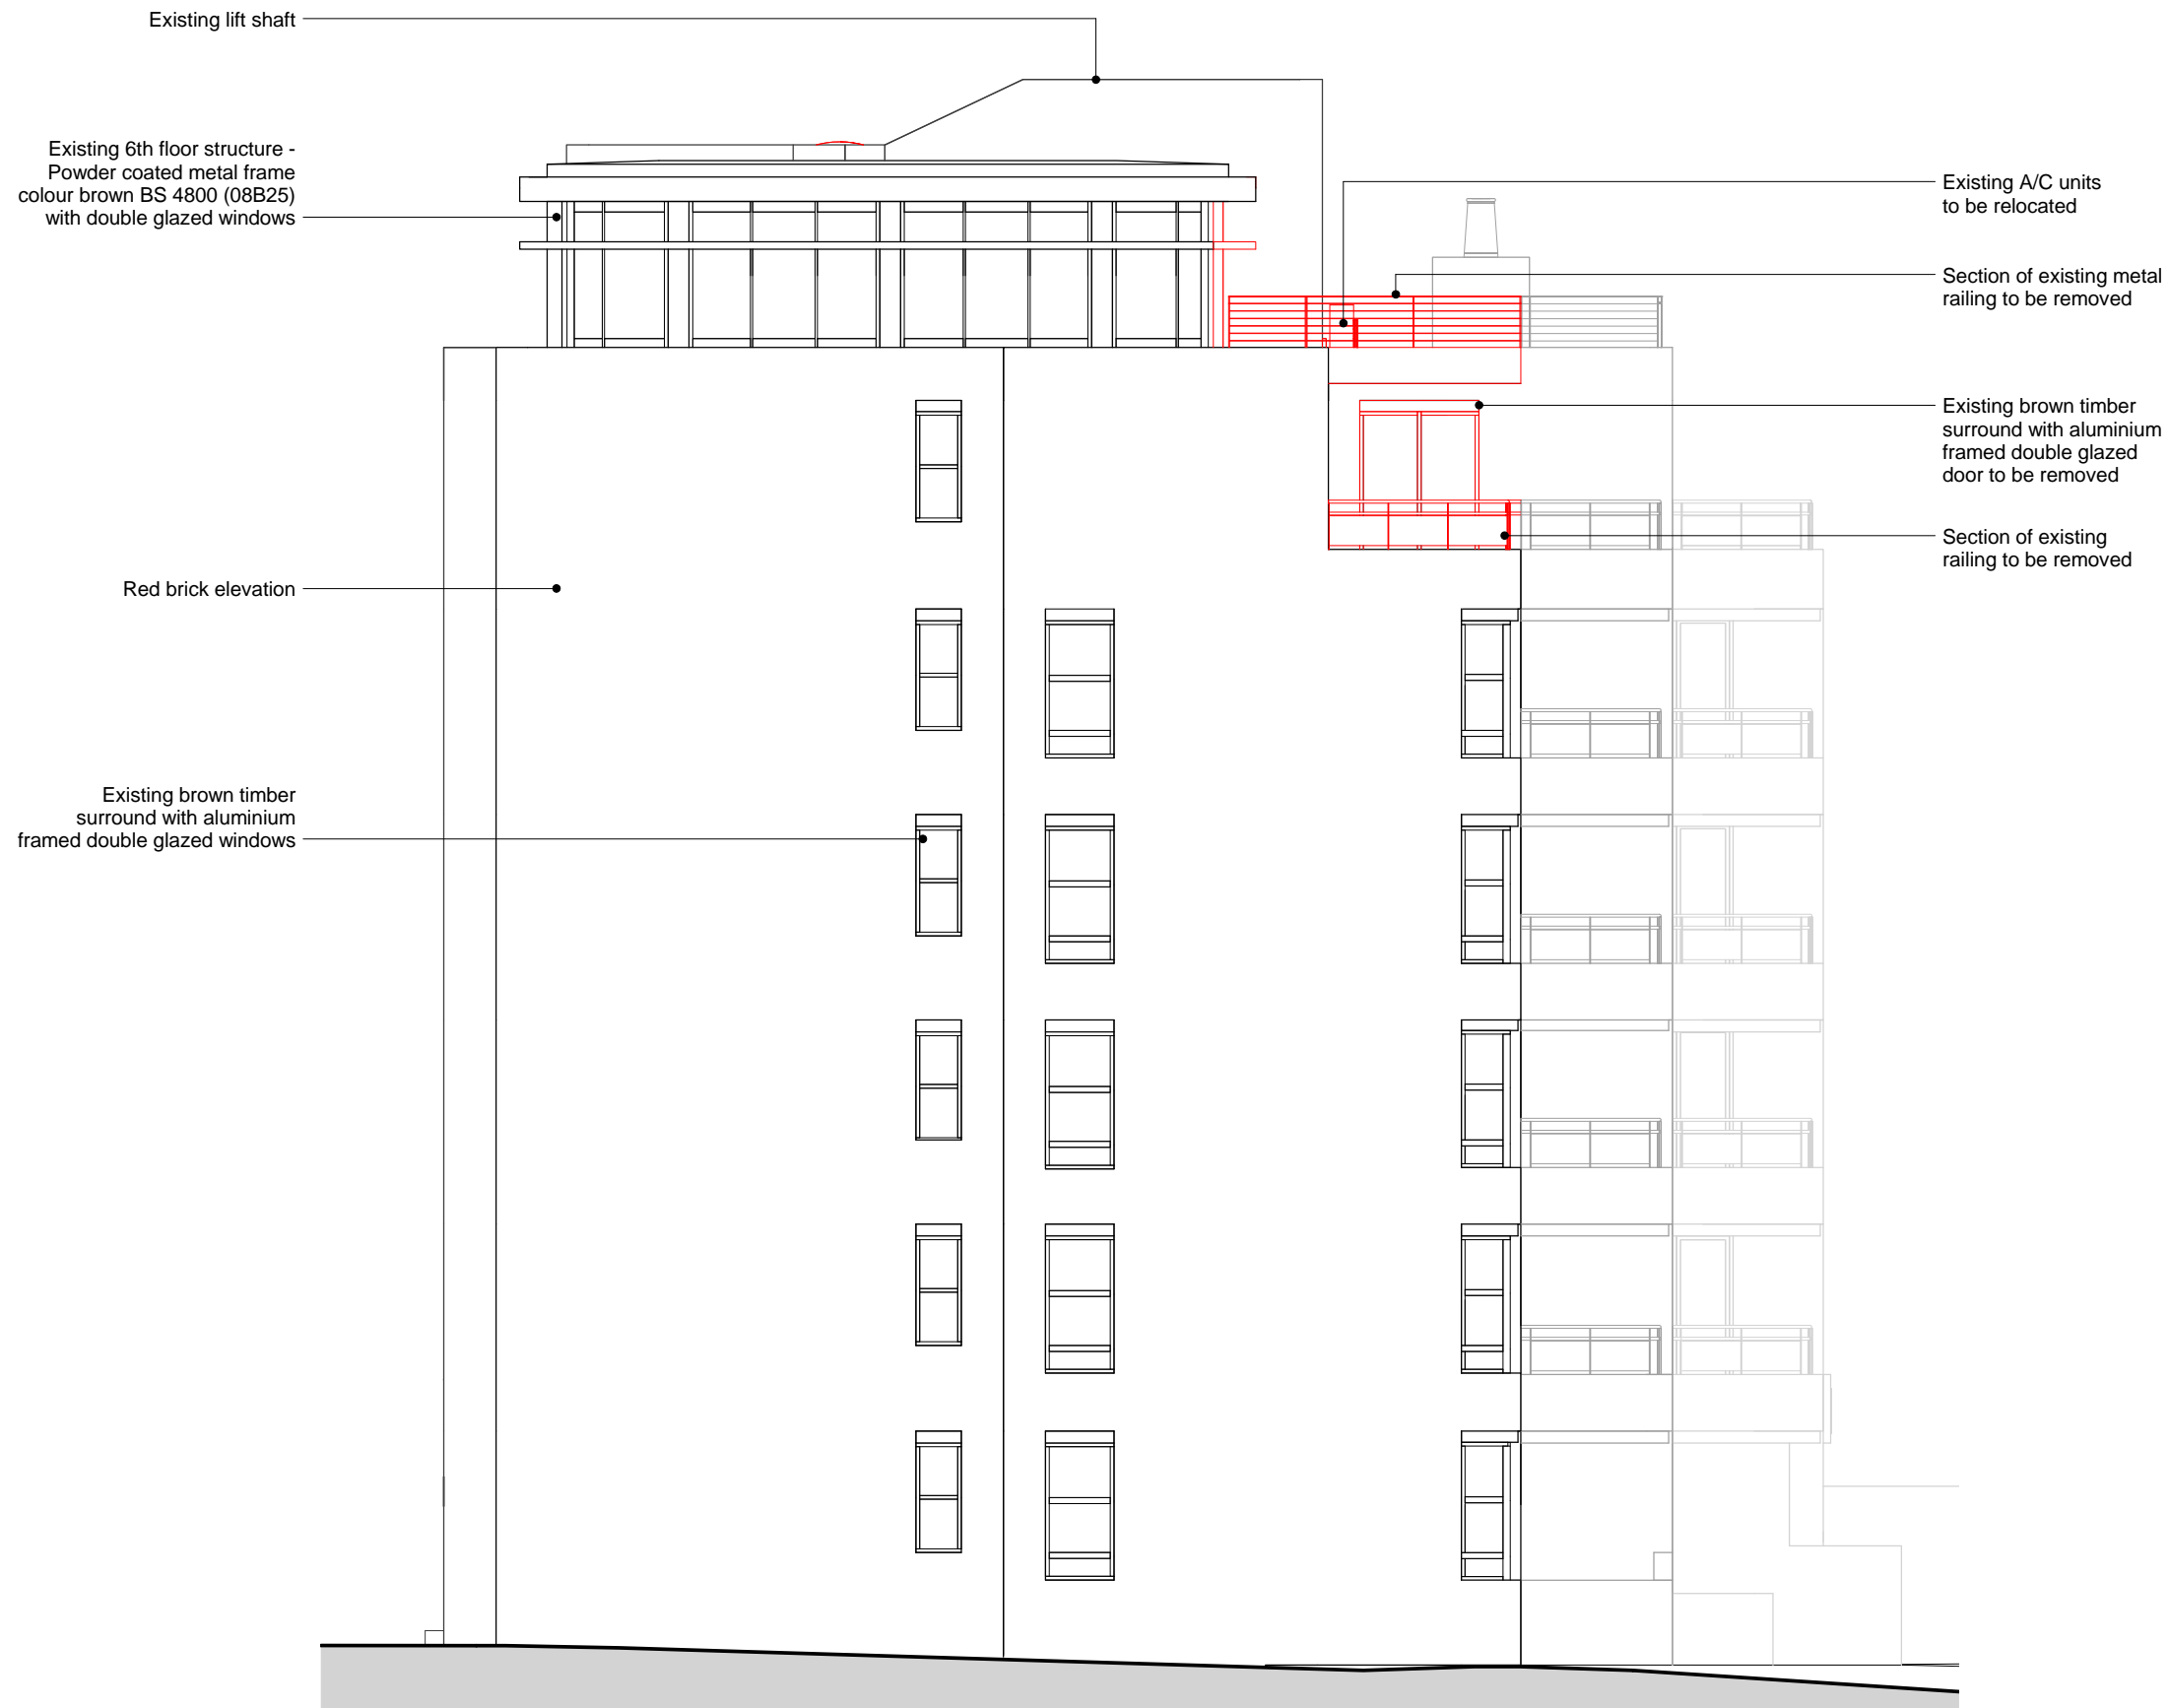

KEY  
 to be removed

**NOTES**  
 DO NOT SCALE FROM DRAWING. ALL DIMENSIONS, LEVELS, COORDINATES, SETTING OUT, TO BE CHECKED ON SITE AND ANY DISCREPANCY REPORTED IMMEDIATELY TO THE ARCHITECT AND PROJECT MANAGER.

**PROJECT**

135 Haverstock Hill

**CLIENT**

Michael Gross

**DRAWING NAME**

Existing South East Elevation

**REVISIONS**

Rev A: 20/05/16


STATUS	SCALE
Planning	1 : 100@A3

DRAWING NUMBER	DATE
HYA 15042 (P) 008 A	11/03/16


**HIGGS YOUNG**  
**ARCHITECTS**

HIGGS YOUNG ARCHITECTS LTD  
 54 BOSTON PLACE  
 LONDON NW1 6ER  
 Tel: 0044 (0)20 7724 9395  
 E-mail: info@higgsyoung.com


South East Elevation

 



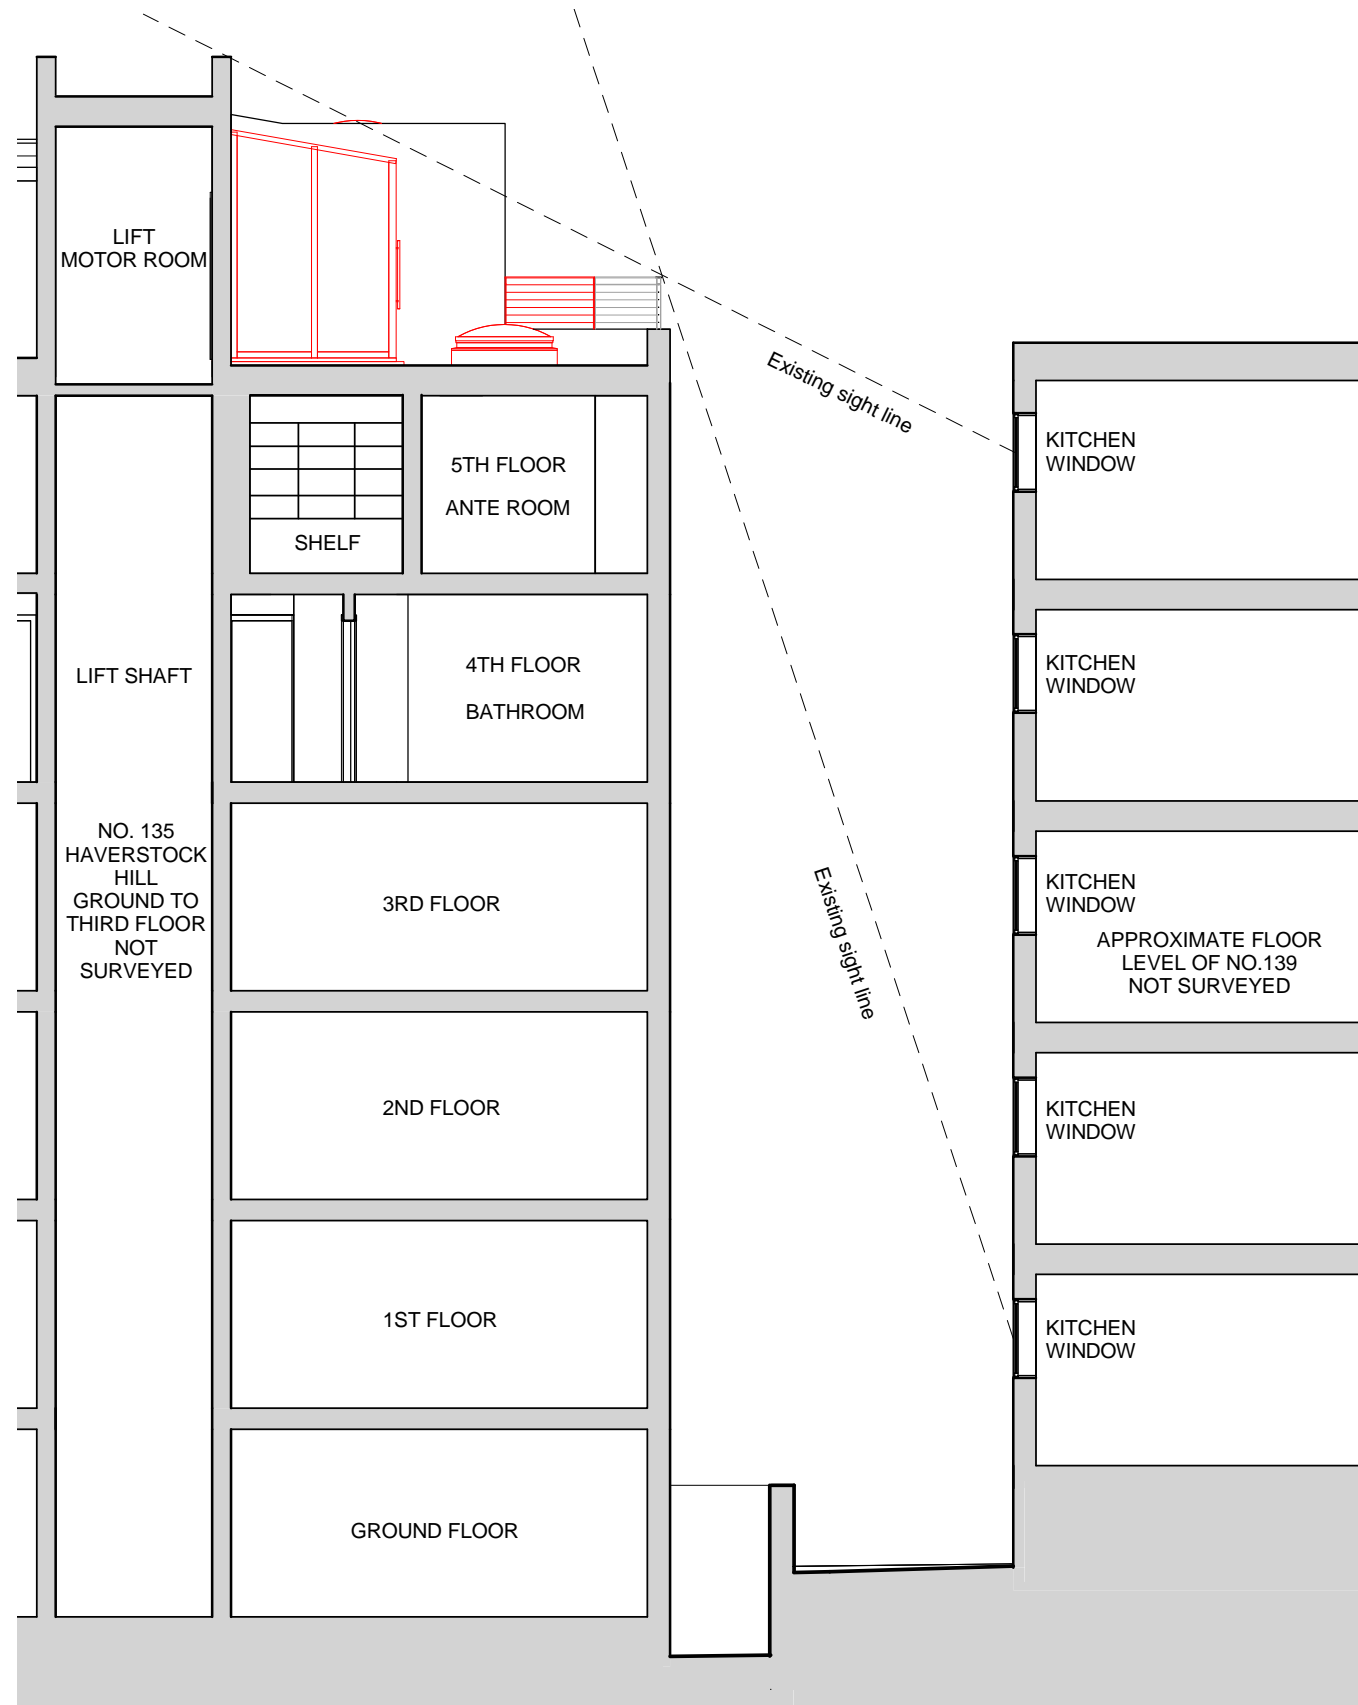


Section A-A

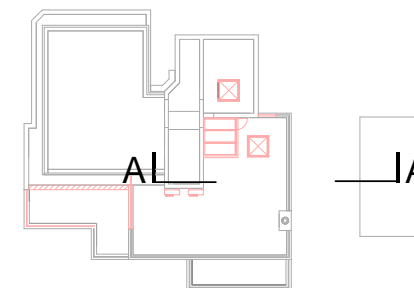

KEY  
 to be removed

**NOTES**

DO NOT SCALE FROM DRAWING. ALL DIMENSIONS, LEVELS, COORDINATES, SETTING OUT, TO BE CHECKED ON SITE AND ANY DISCREPANCY REPORTED IMMEDIATELY TO THE ARCHITECT AND PROJECT MANAGER.

**PROJECT**

135 Haverstock Hill

**CLIENT**

Michael Gross

**DRAWING NAME**

Existing Section A-A


**REVISIONS**

Rev A: 20/05/16

STATUS	SCALE
Planning	1:100@A3
DRAWING NUMBER	DATE
HYA 15042 (P) 009 A	11/03/16

**HIGGS YOUNG**  
**ARCHITECTS**


HIGGS YOUNG ARCHITECTS LTD  
 54 BOSTON PLACE  
 LONDON NW1 6ER  
 Tel: 0044 (0)20 7724 9395  
 E-mail: info@higgsyoung.com

 



Existing Street Elevation

135 HAVERSTOCK HILL  
APPLICATION SITE

 

**NOTES**

DO NOT SCALE FROM DRAWING. ALL DIMENSIONS, LEVELS, COORDINATES, SETTING OUT, TO BE CHECKED ON SITE AND ANY DISCREPANCY REPORTED IMMEDIATELY TO THE ARCHITECT AND PROJECT MANAGER.

**PROJECT**

135 Haverstock Hill

**CLIENT**

Michael Gross

**DRAWING NAME**


Existing Street Elevation

**REVISIONS**

STATUS	SCALE
Planning	1 : 500@A3
DRAWING NUMBER	DATE
HYA 15042 (P) 010	11/03/16


**HIGGS YOUNG**  
**ARCHITECTS**

HIGGS YOUNG ARCHITECTS LTD  
54 BOSTON PLACE  
LONDON NW1 6ER  
Tel: 0044 (0)20 7724 9395  
E-mail: info@higgsyoung.com

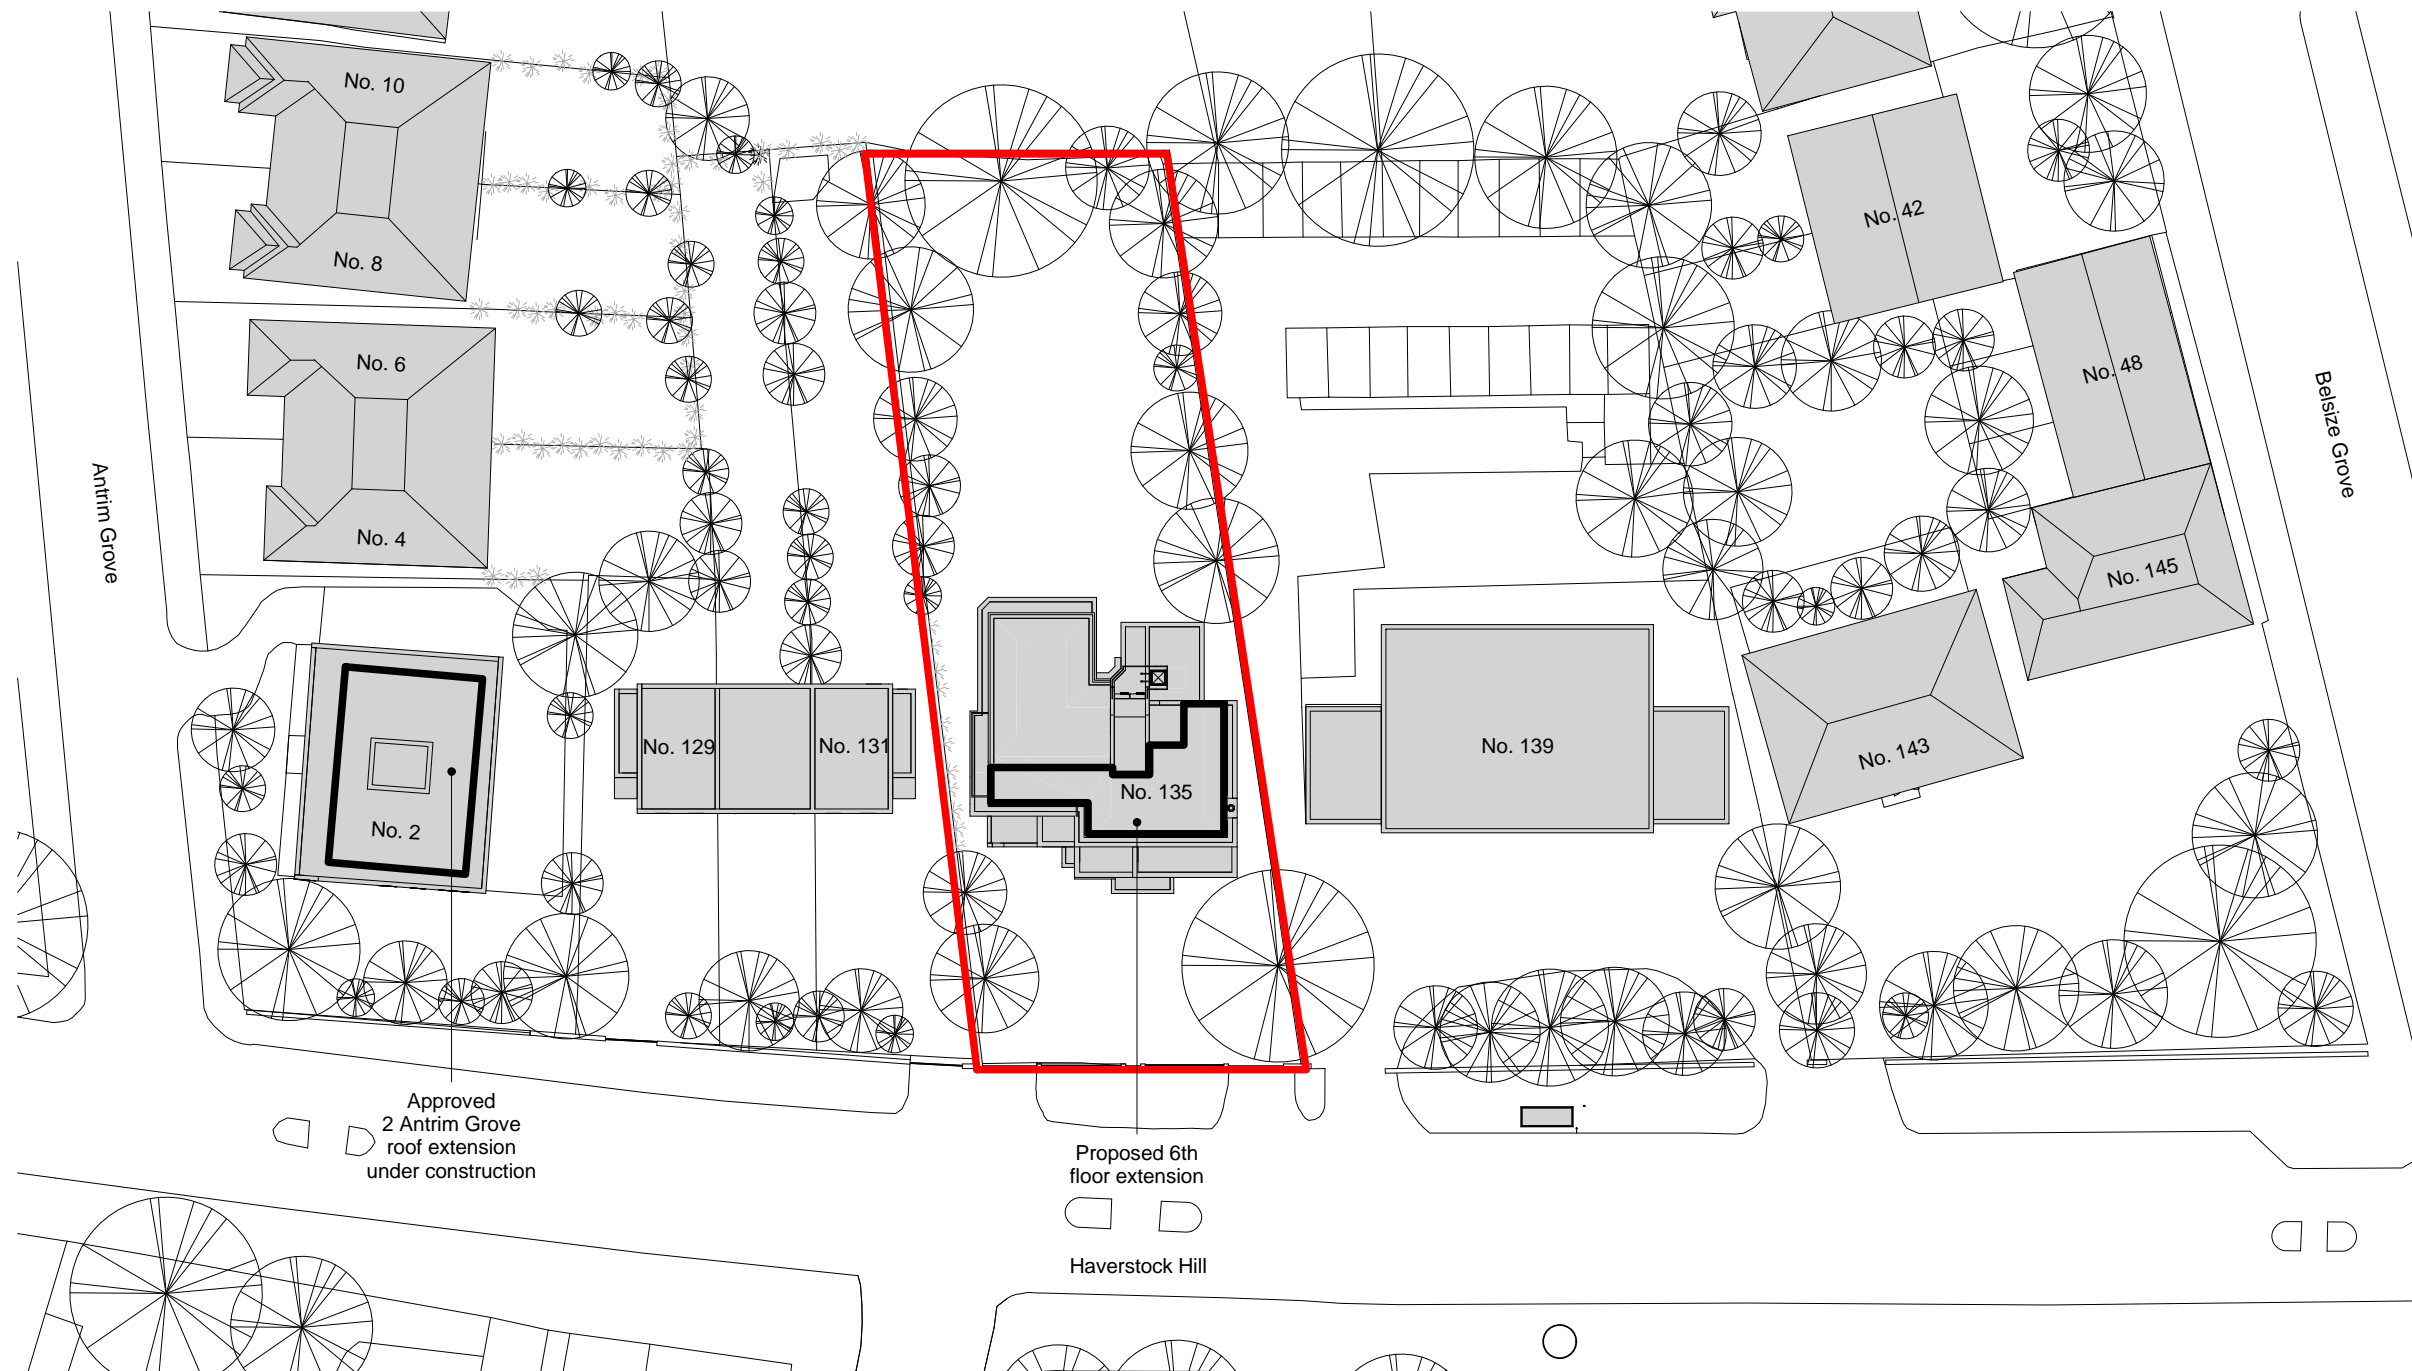


Proposed Block Plan

— Site Boundary

 


<b>NOTES</b>	
DO NOT SCALE FROM DRAWING. ALL DIMENSIONS, LEVELS, COORDINATES, SETTING OUT, TO BE CHECKED ON SITE AND ANY DISCREPANCY REPORTED IMMEDIATELY TO THE ARCHITECT AND PROJECT MANAGER.	
<b>PROJECT</b>	
135 Haverstock Hill	
<b>CLIENT</b>	
Michael Gross	
<b>DRAWING NAME</b>	
Proposed Block Plan	
<b>REVISIONS</b>	
Rev A: 20/05/16	
<b>STATUS</b>	<b>SCALE</b>
Planning	1 : 500@A3
<b>DRAWING NUMBER</b>	<b>DATE</b>
HYA 15042 (P) 101 A	11/03/16
<b>HIGGS YOUNG</b>	
<b>ARCHITECTS</b>	
HIGGS YOUNG ARCHITECTS LTD 54 BOSTON PLACE LONDON NW1 6ER Tel: 0044 (0)20 7724 9395 E-mail: info@higgsyoung.com	

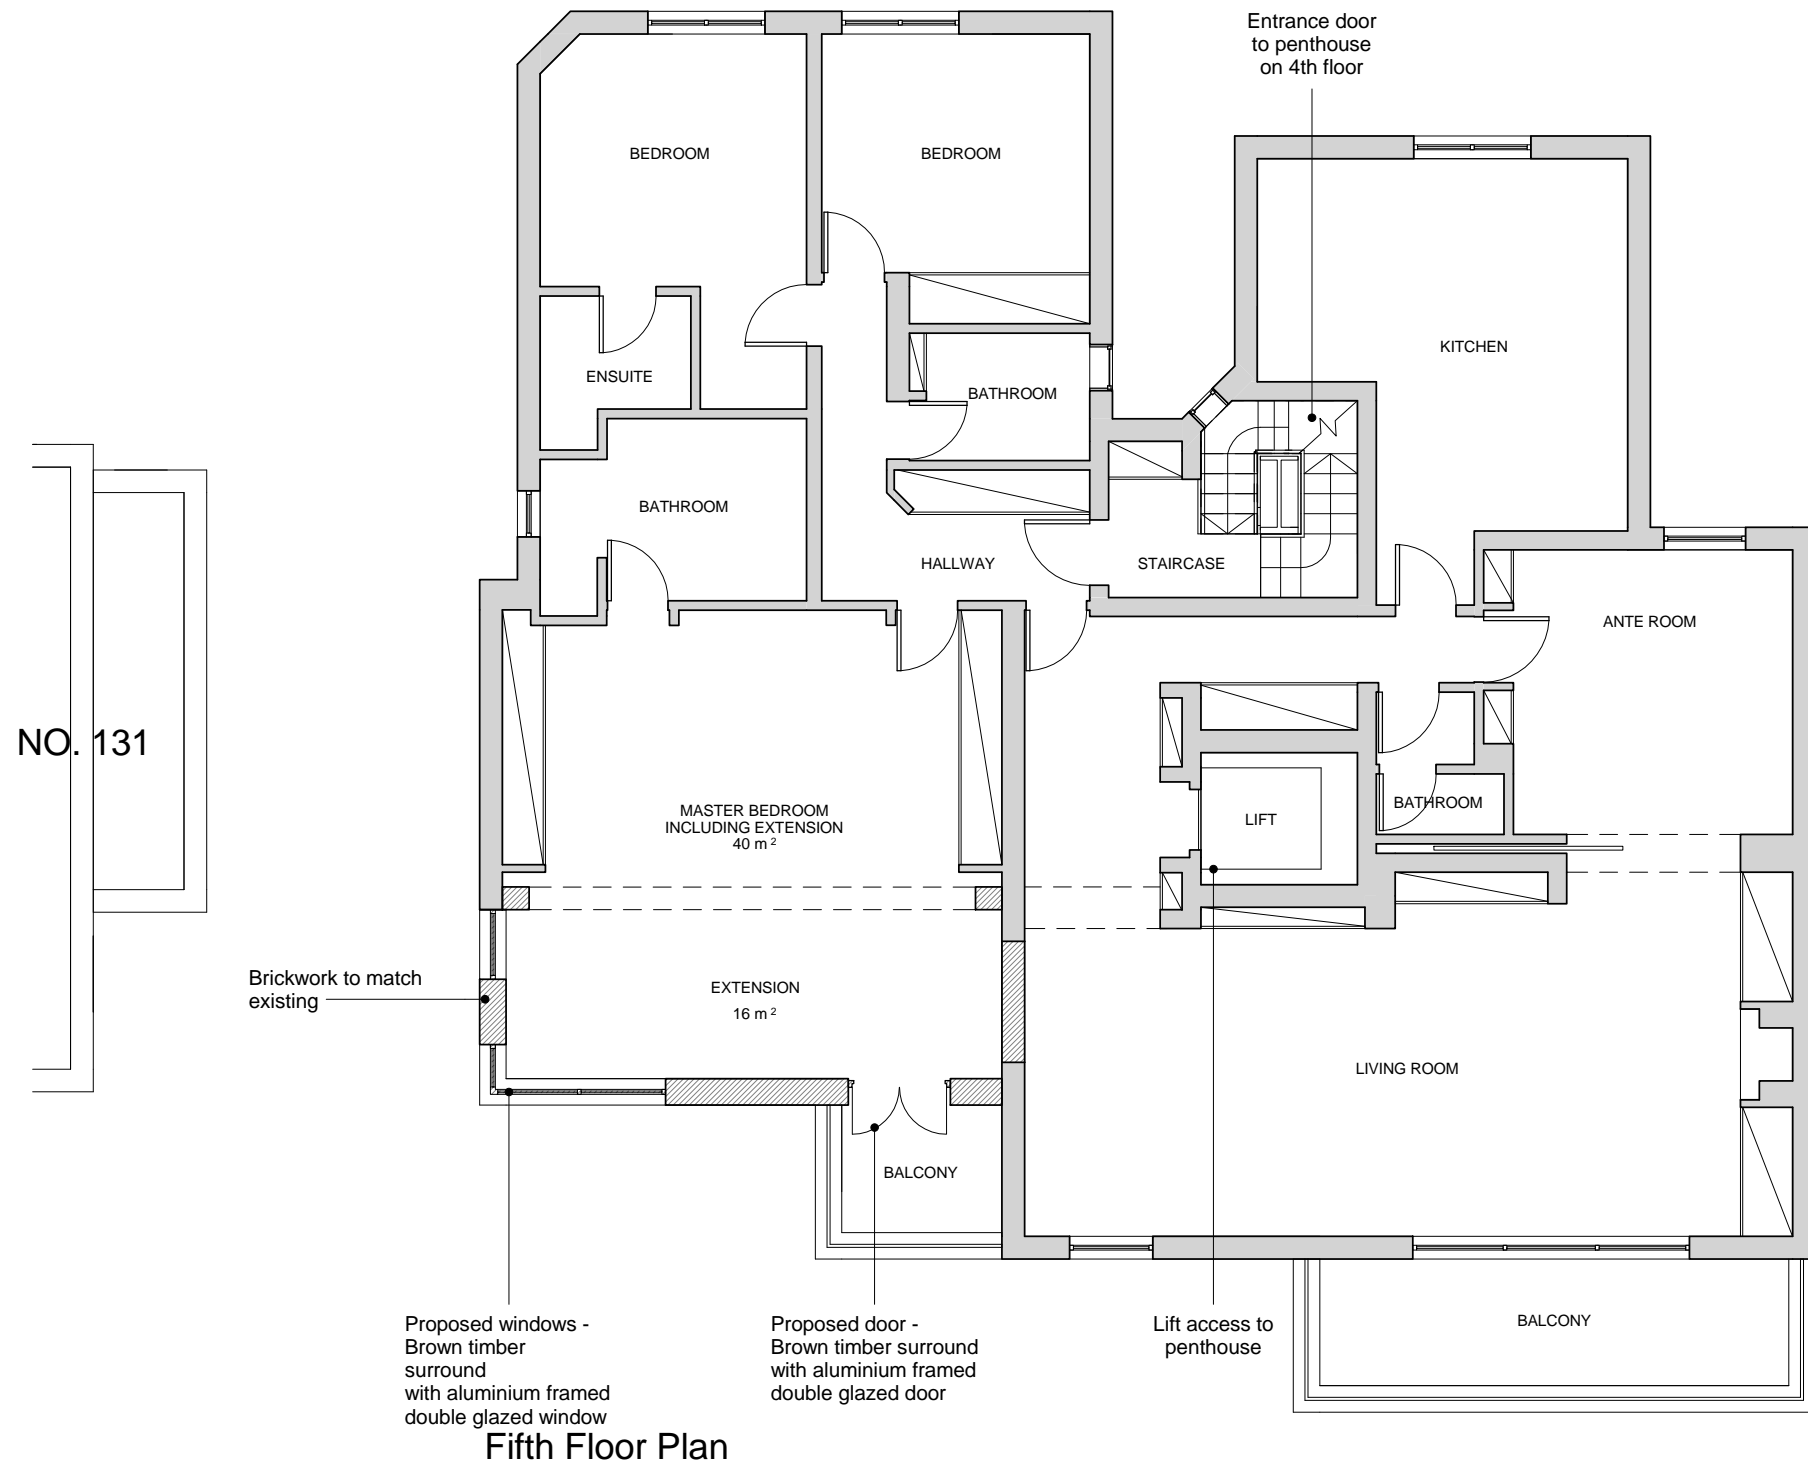


NO. 131

Fifth Floor Plan

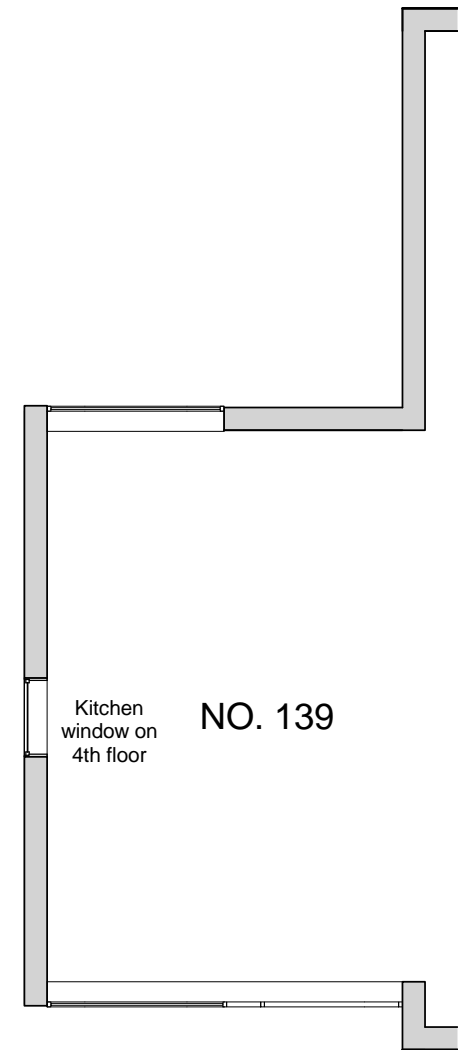

Kitchen window on 4th floor  
NO. 139

KEY  
 proposed

**NOTES**  
 DO NOT SCALE FROM DRAWING. ALL DIMENSIONS, LEVELS, COORDINATES, SETTING OUT, TO BE CHECKED ON SITE AND ANY DISCREPANCY REPORTED IMMEDIATELY TO THE ARCHITECT AND PROJECT MANAGER.

**PROJECT**  
 135 Haverstock Hill

**CLIENT**  
 Michael Gross



**DRAWING NAME**  
 Proposed Fifth Floor Plan


**REVISIONS**

STATUS	SCALE
Planning	1 : 100@A3
DRAWING NUMBER	DATE
HYA 15042 (P) 102	11/03/16

**HIGGS YOUNG**  
**ARCHITECTS**

HIGGS YOUNG ARCHITECTS LTD  
 54 BOSTON PLACE  
 LONDON NW1 6ER  
 Tel: 0044 (0)20 7724 9395  
 E-mail: info@higgsyoung.com

  

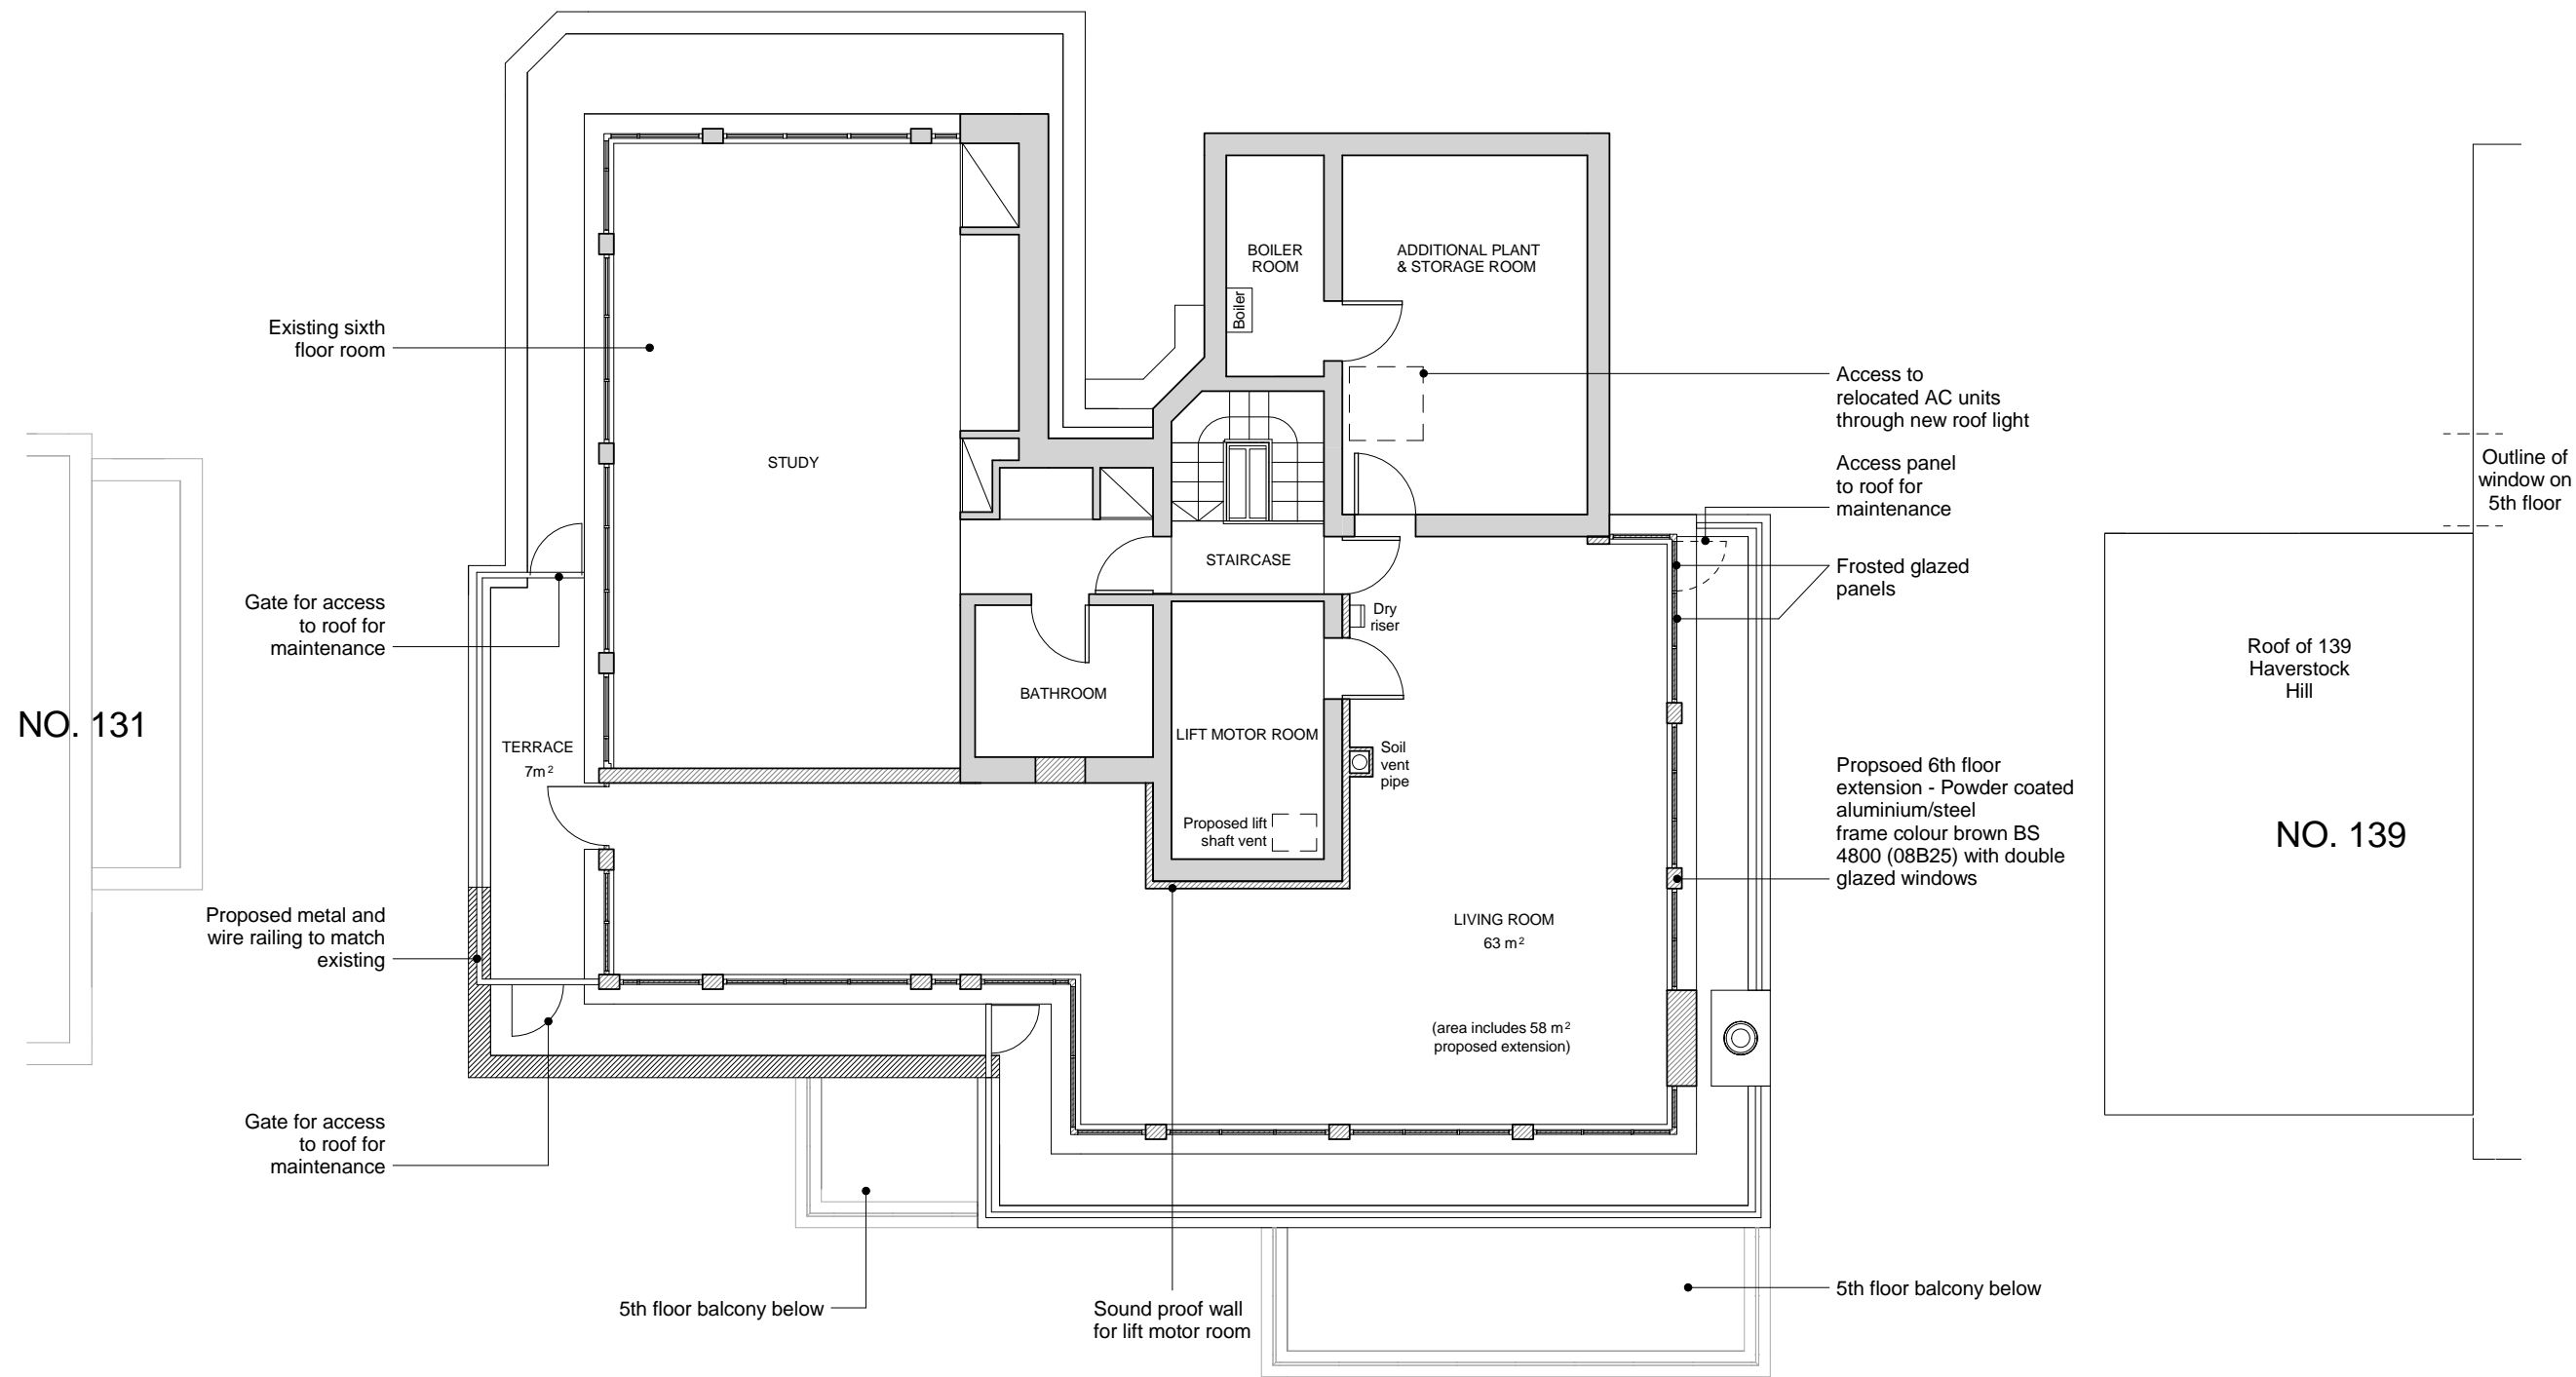

NO. 131

Sixth Floor Plan

Roof of 139 Haverstock Hill

NO. 139

Outline of window on 5th floor

KEY

proposed

**NOTES**

DO NOT SCALE FROM DRAWING. ALL DIMENSIONS, LEVELS, COORDINATES, SETTING OUT, TO BE CHECKED ON SITE AND ANY DISCREPANCY REPORTED IMMEDIATELY TO THE ARCHITECT AND PROJECT MANAGER.

**PROJECT**

135 Haverstock Hill

**CLIENT**

Michael Gross

**DRAWING NAME**

Proposed Sixth Floor Plan

**REVISIONS**

Rev A: 20/05/16  
Rev B: 23/05/16



STATUS	SCALE
Planning	1 : 100@A3

DRAWING NUMBER	DATE
HYA 15042 (P) 103 B	11/03/16


**HIGGS YOUNG**

**ARCHITECTS**

HIGGS YOUNG ARCHITECTS LTD  
54 BOSTON PLACE  
LONDON NW1 6ER  
Tel: 0044 (0)20 7724 9395  
E-mail: info@higgsyoung.com

  

NO. 131

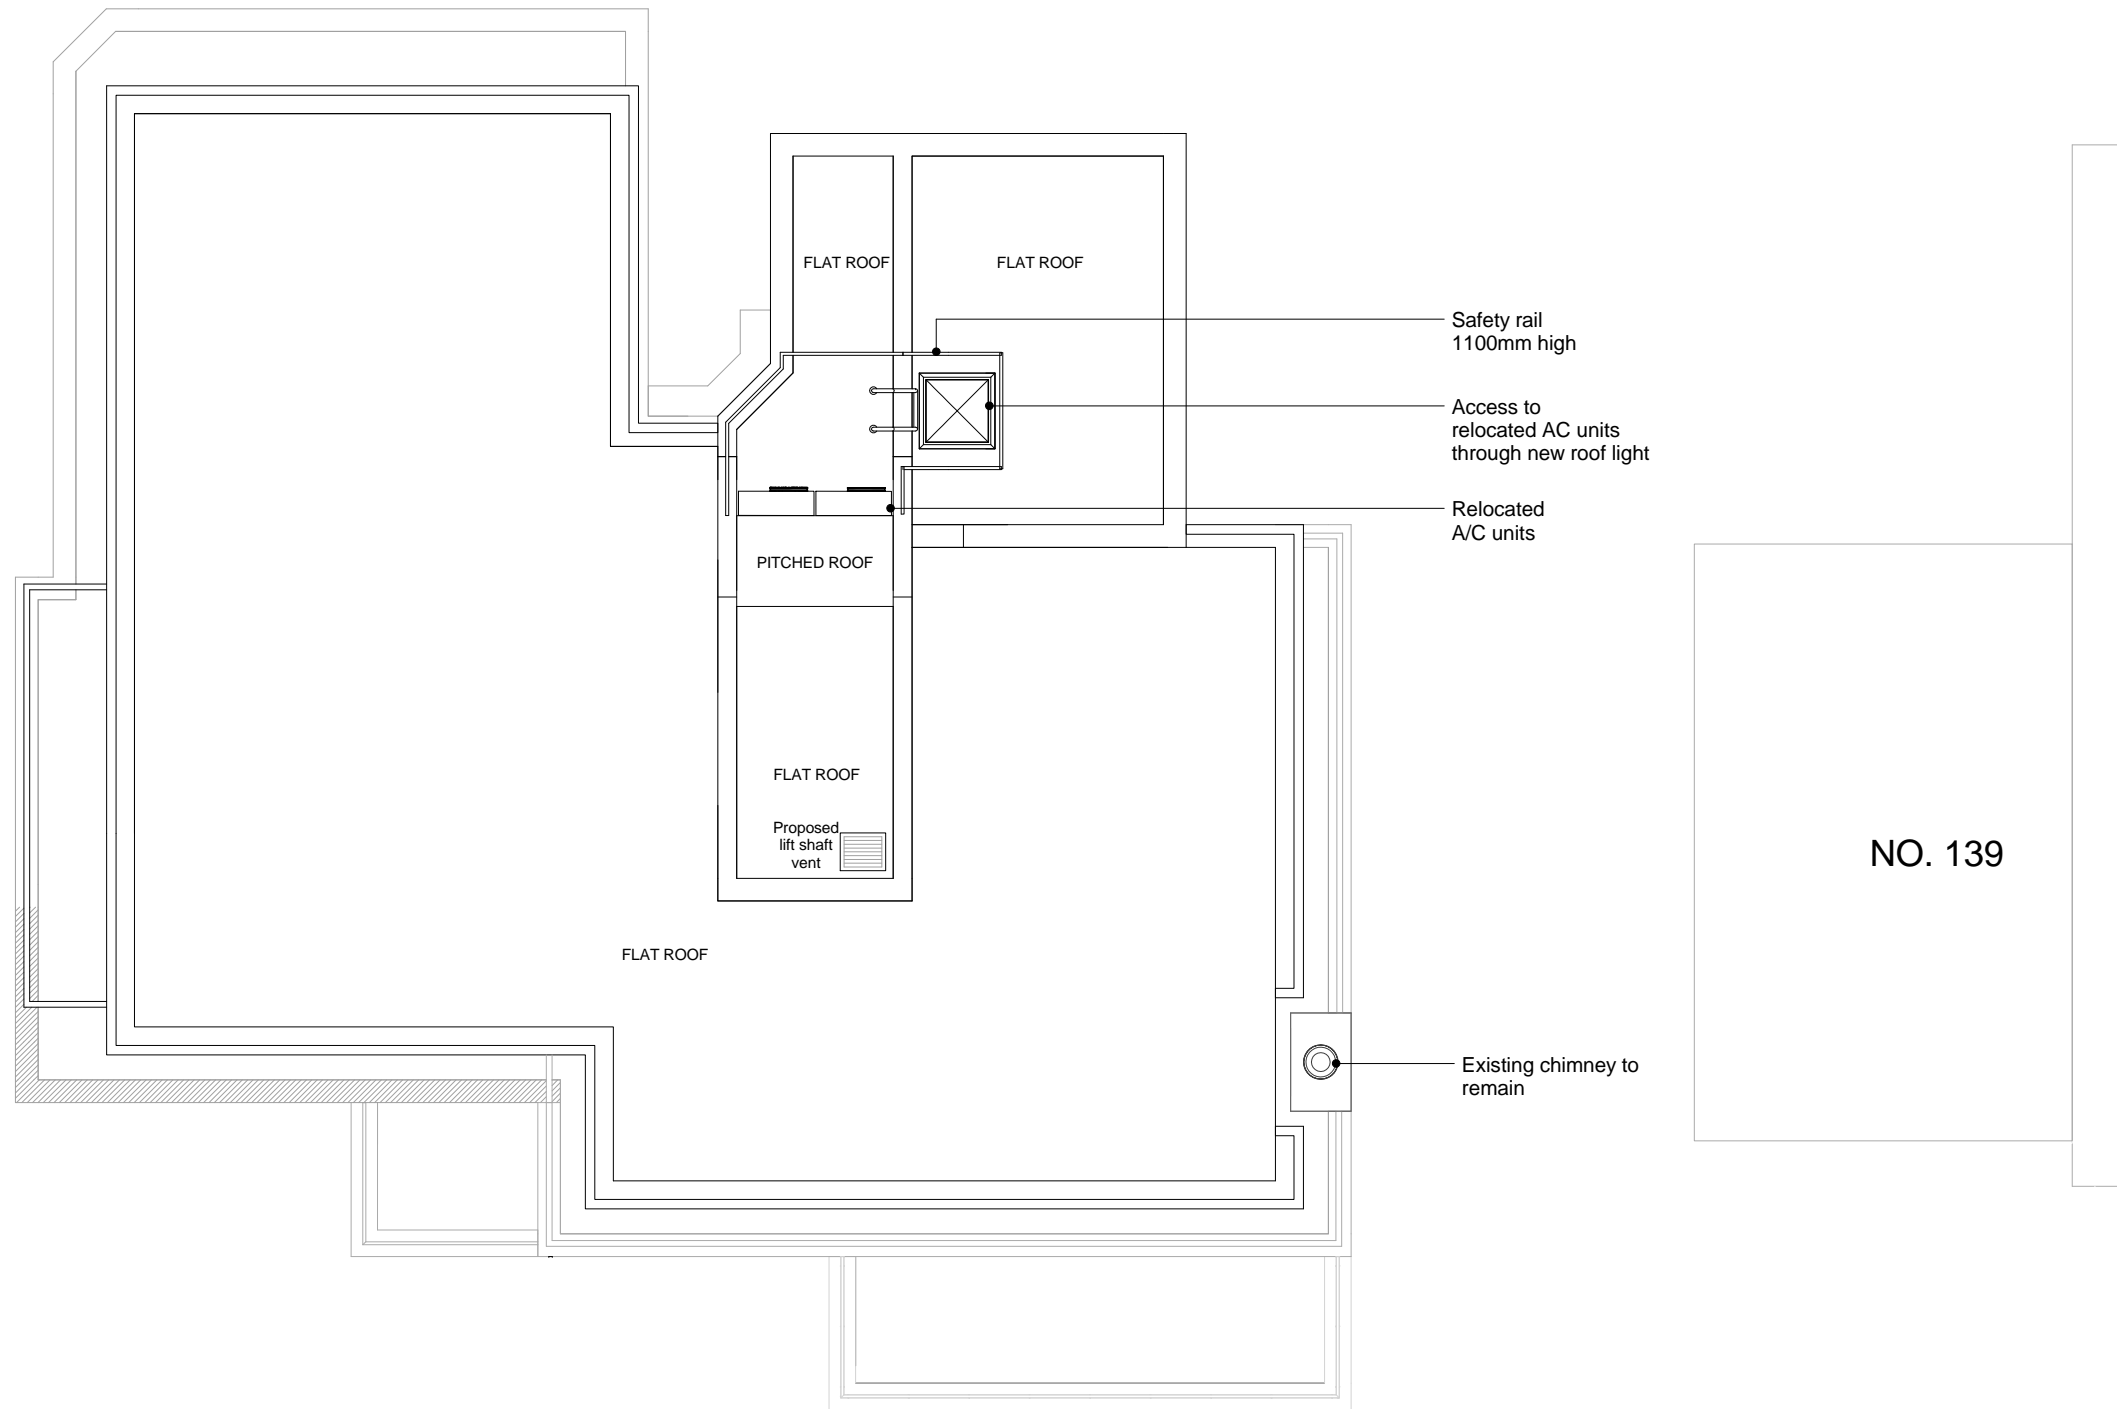

Roof Plan

KEY  
 proposed

NO. 139

**NOTES**

DO NOT SCALE FROM DRAWING. ALL DIMENSIONS, LEVELS, COORDINATES, SETTING OUT, TO BE CHECKED ON SITE AND ANY DISCREPANCY REPORTED IMMEDIATELY TO THE ARCHITECT AND PROJECT MANAGER.

**PROJECT**

135 Haverstock Hill

**CLIENT**

Michael Gross

**DRAWING NAME**

Proposed Roof Plan

**REVISIONS**



Rev A: 20/05/16

STATUS	SCALE
Planning	1 : 100@A3

DRAWING NUMBER	DATE
HYA 15042 (P) 104 A	11/03/16

**HIGGS YOUNG**  
**ARCHITECTS**

HIGGS YOUNG ARCHITECTS LTD  
 54 BOSTON PLACE  
 LONDON NW1 6ER  
 Tel: 0044 (0)20 7724 9395  
 E-mail: info@higgsyoung.com

  



North East Elevation

KEY

 proposed

NOTES

DO NOT SCALE FROM DRAWING. ALL DIMENSIONS, LEVELS, COORDINATES, SETTING OUT, TO BE CHECKED ON SITE AND ANY DISCREPANCY REPORTED IMMEDIATELY TO THE ARCHITECT AND PROJECT MANAGER.

PROJECT

135 Haverstock Hill

CLIENT

Michael Gross

DRAWING NAME

Proposed North East Elevation


REVISIONS

Rev A: 20/05/16

STATUS	SCALE
Planning	1 : 100@A3
DRAWING NUMBER	DATE
HYA 15042 (P) 105 A	11/03/16


**HIGGS YOUNG**  
**ARCHITECTS**

HIGGS YOUNG ARCHITECTS LTD  
54 BOSTON PLACE  
LONDON NW1 6ER  
Tel: 0044 (0)20 7724 9395  
E-mail: info@higgsyoung.com

 



South West Elevation

KEY  
 proposed

**NOTES**  
 DO NOT SCALE FROM DRAWING. ALL DIMENSIONS, LEVELS, COORDINATES, SETTING OUT, TO BE CHECKED ON SITE AND ANY DISCREPANCY REPORTED IMMEDIATELY TO THE ARCHITECT AND PROJECT MANAGER.

**PROJECT**  
 135 Haverstock Hill

**CLIENT**  
 Michael Gross

**DRAWING NAME**  
 Proposed South West Elevation


**REVISIONS**  
 Rev A: 20/05/16

STATUS	SCALE
Planning	1 : 100@A3


DRAWING NUMBER	DATE
HYA 15042 (P) 106 A	11/03/16

**HIGGS YOUNG**  
**ARCHITECTS**

HIGGS YOUNG ARCHITECTS LTD  
 54 BOSTON PLACE  
 LONDON NW1 6ER  
 Tel: 0044 (0)20 7724 9395  
 E-mail: info@higgsyoung.com

 



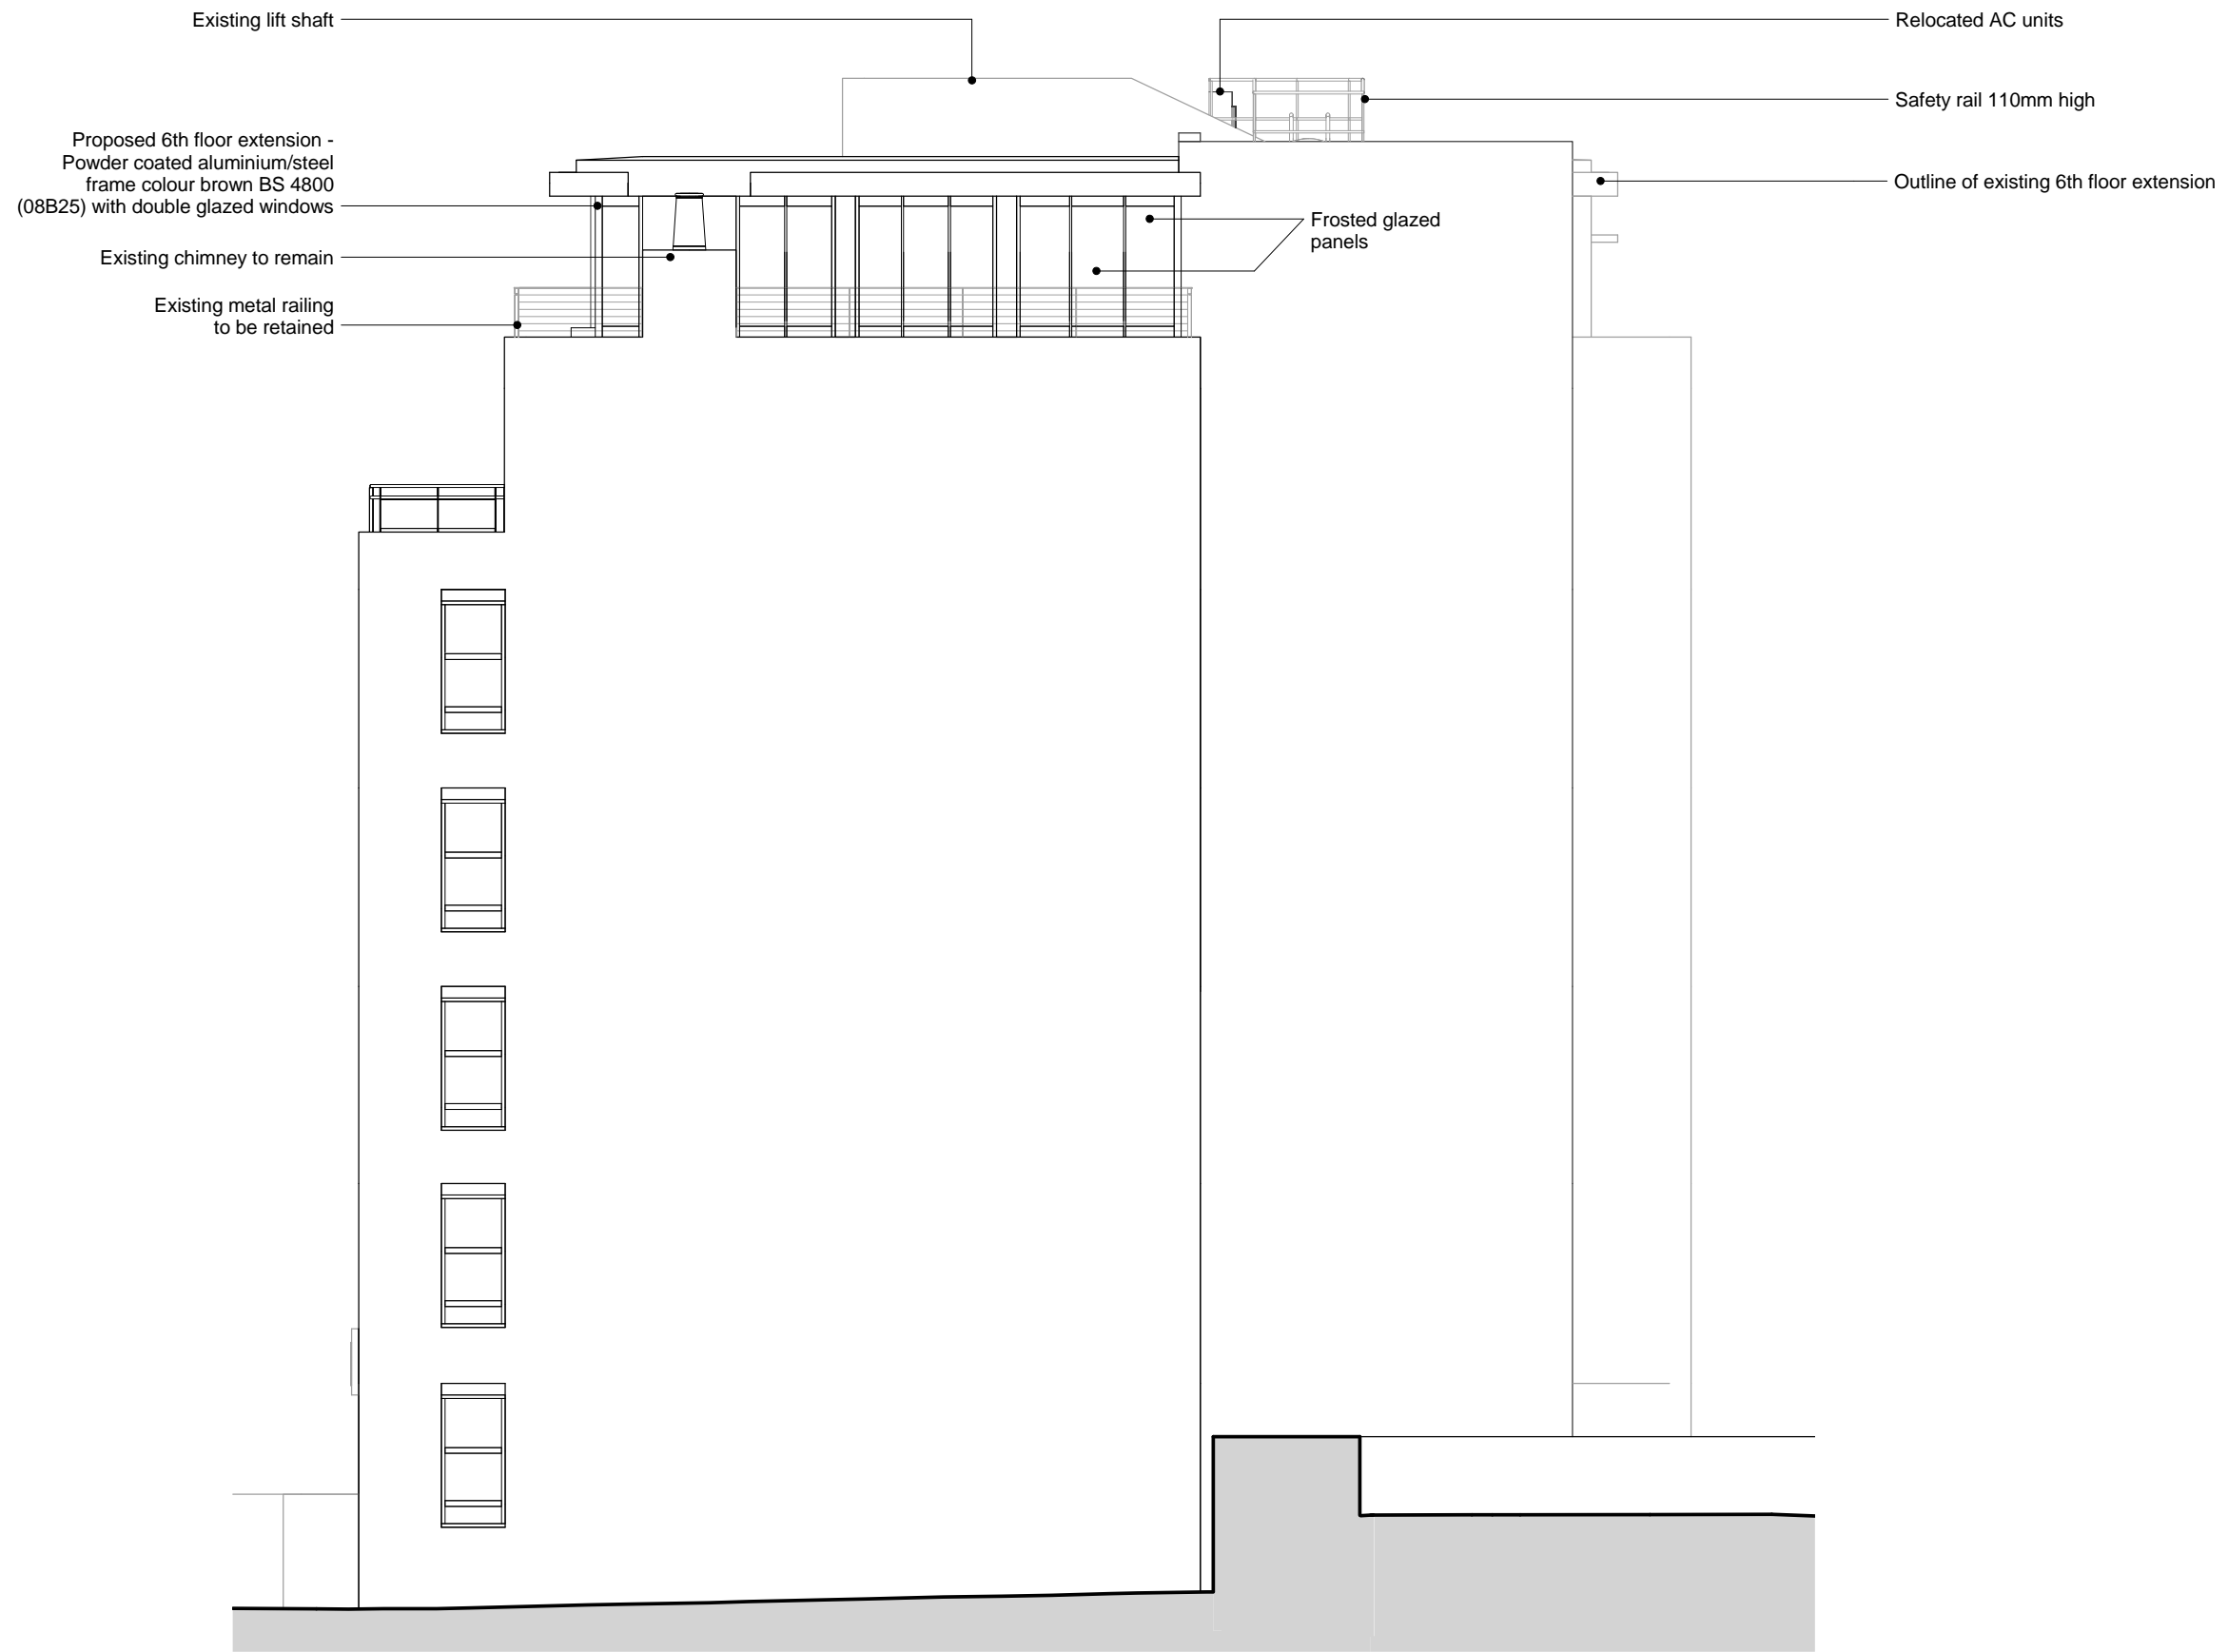

North West Elevation

KEY  
 proposed

**NOTES**

DO NOT SCALE FROM DRAWING. ALL DIMENSIONS, LEVELS, COORDINATES, SETTING OUT, TO BE CHECKED ON SITE AND ANY DISCREPANCY REPORTED IMMEDIATELY TO THE ARCHITECT AND PROJECT MANAGER.

**PROJECT**

135 Haverstock Hill

**CLIENT**

Michael Gross

**DRAWING NAME**

Proposed North West Elevation

**REVISIONS**


Rev A: 20/05/16  
 Rev B: 23/05/16


STATUS	SCALE
Planning	1 : 100@A3

DRAWING NUMBER	DATE
HYA 15042 (P) 107 B	11/03/16


**HIGGS YOUNG**  
**ARCHITECTS**

HIGGS YOUNG ARCHITECTS LTD  
 54 BOSTON PLACE  
 LONDON NW1 6ER  
 Tel: 0044 (0)20 7724 9395  
 E-mail: info@higgsyoung.com

 

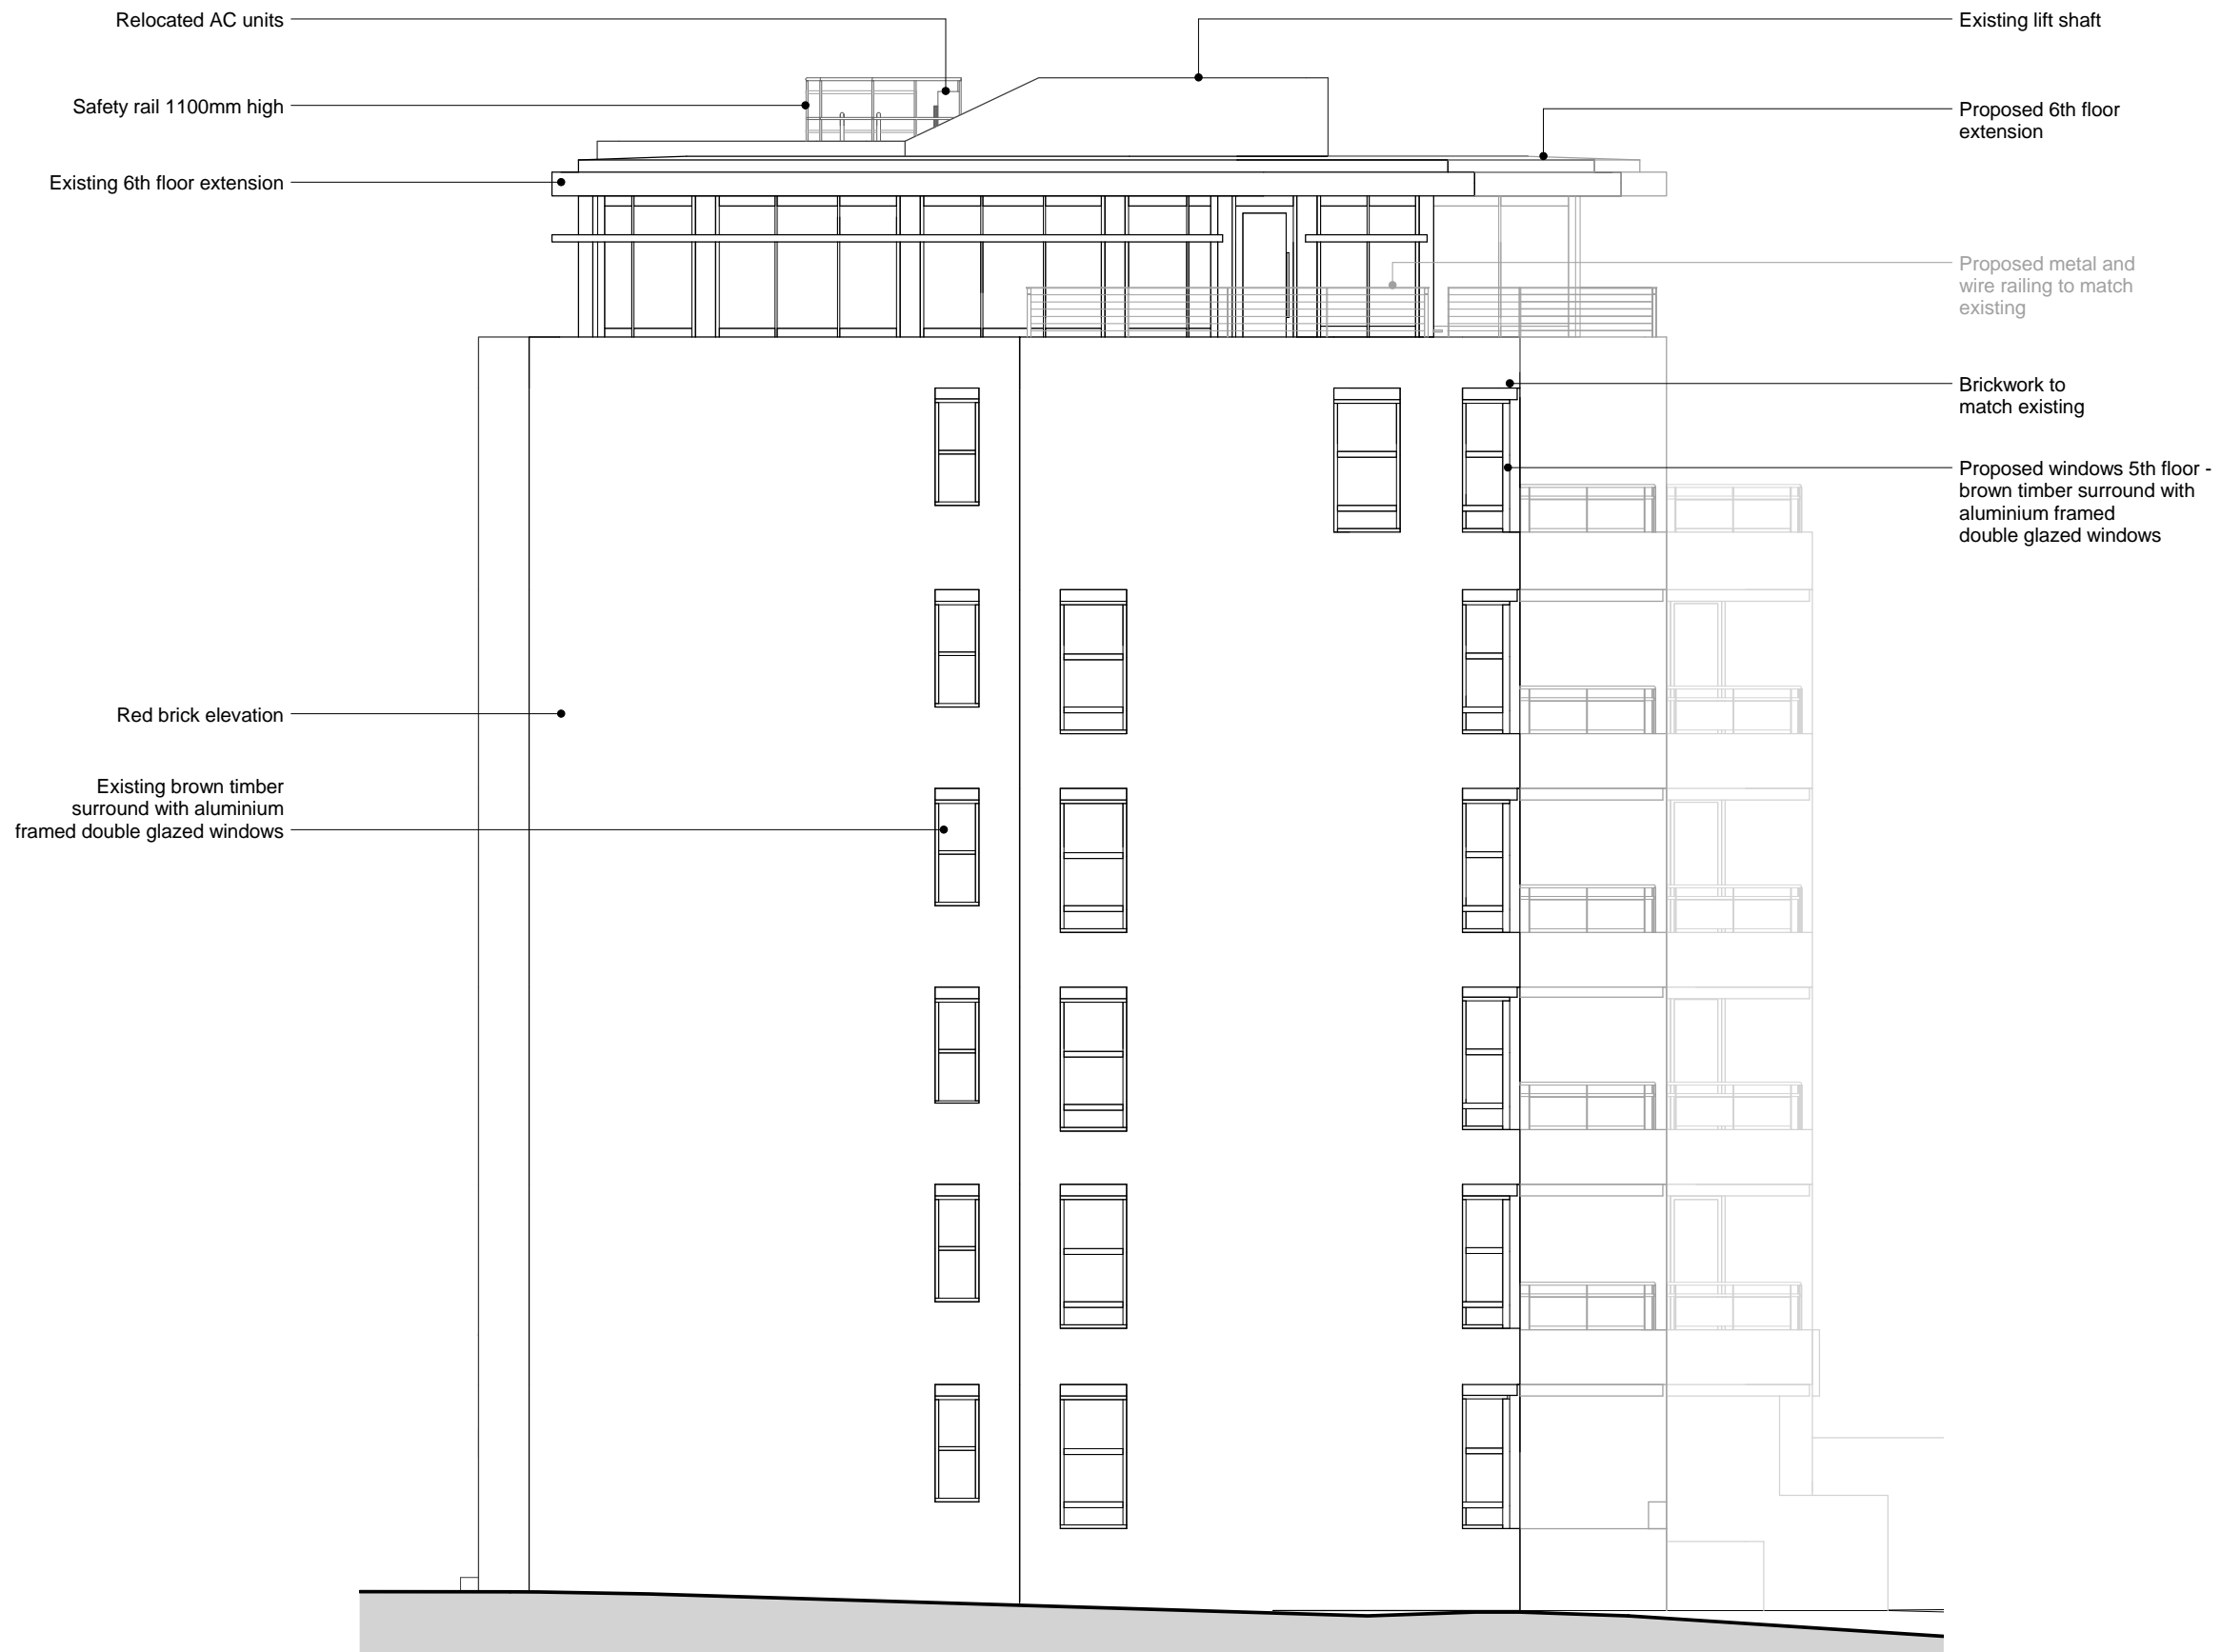

South East Elevation

KEY  
 proposed

**NOTES**

DO NOT SCALE FROM DRAWING. ALL DIMENSIONS, LEVELS, COORDINATES, SETTING OUT, TO BE CHECKED ON SITE AND ANY DISCREPANCY REPORTED IMMEDIATELY TO THE ARCHITECT AND PROJECT MANAGER.

**PROJECT**

135 Haverstock Hill

**CLIENT**

Michael Gross

**DRAWING NAME**

Proposed South East Elevation


**REVISIONS**


Rev A: 20/05/16

STATUS	SCALE
Planning	1 : 100@A3
DRAWING NUMBER	DATE
HYA 15042 (P) 108 A	11/03/16



**HIGGS YOUNG**  
**ARCHITECTS**


HIGGS YOUNG ARCHITECTS LTD  
 54 BOSTON PLACE  
 LONDON NW1 6ER  
 Tel: 0044 (0)20 7724 9395  
 E-mail: info@higgsyoung.com

 

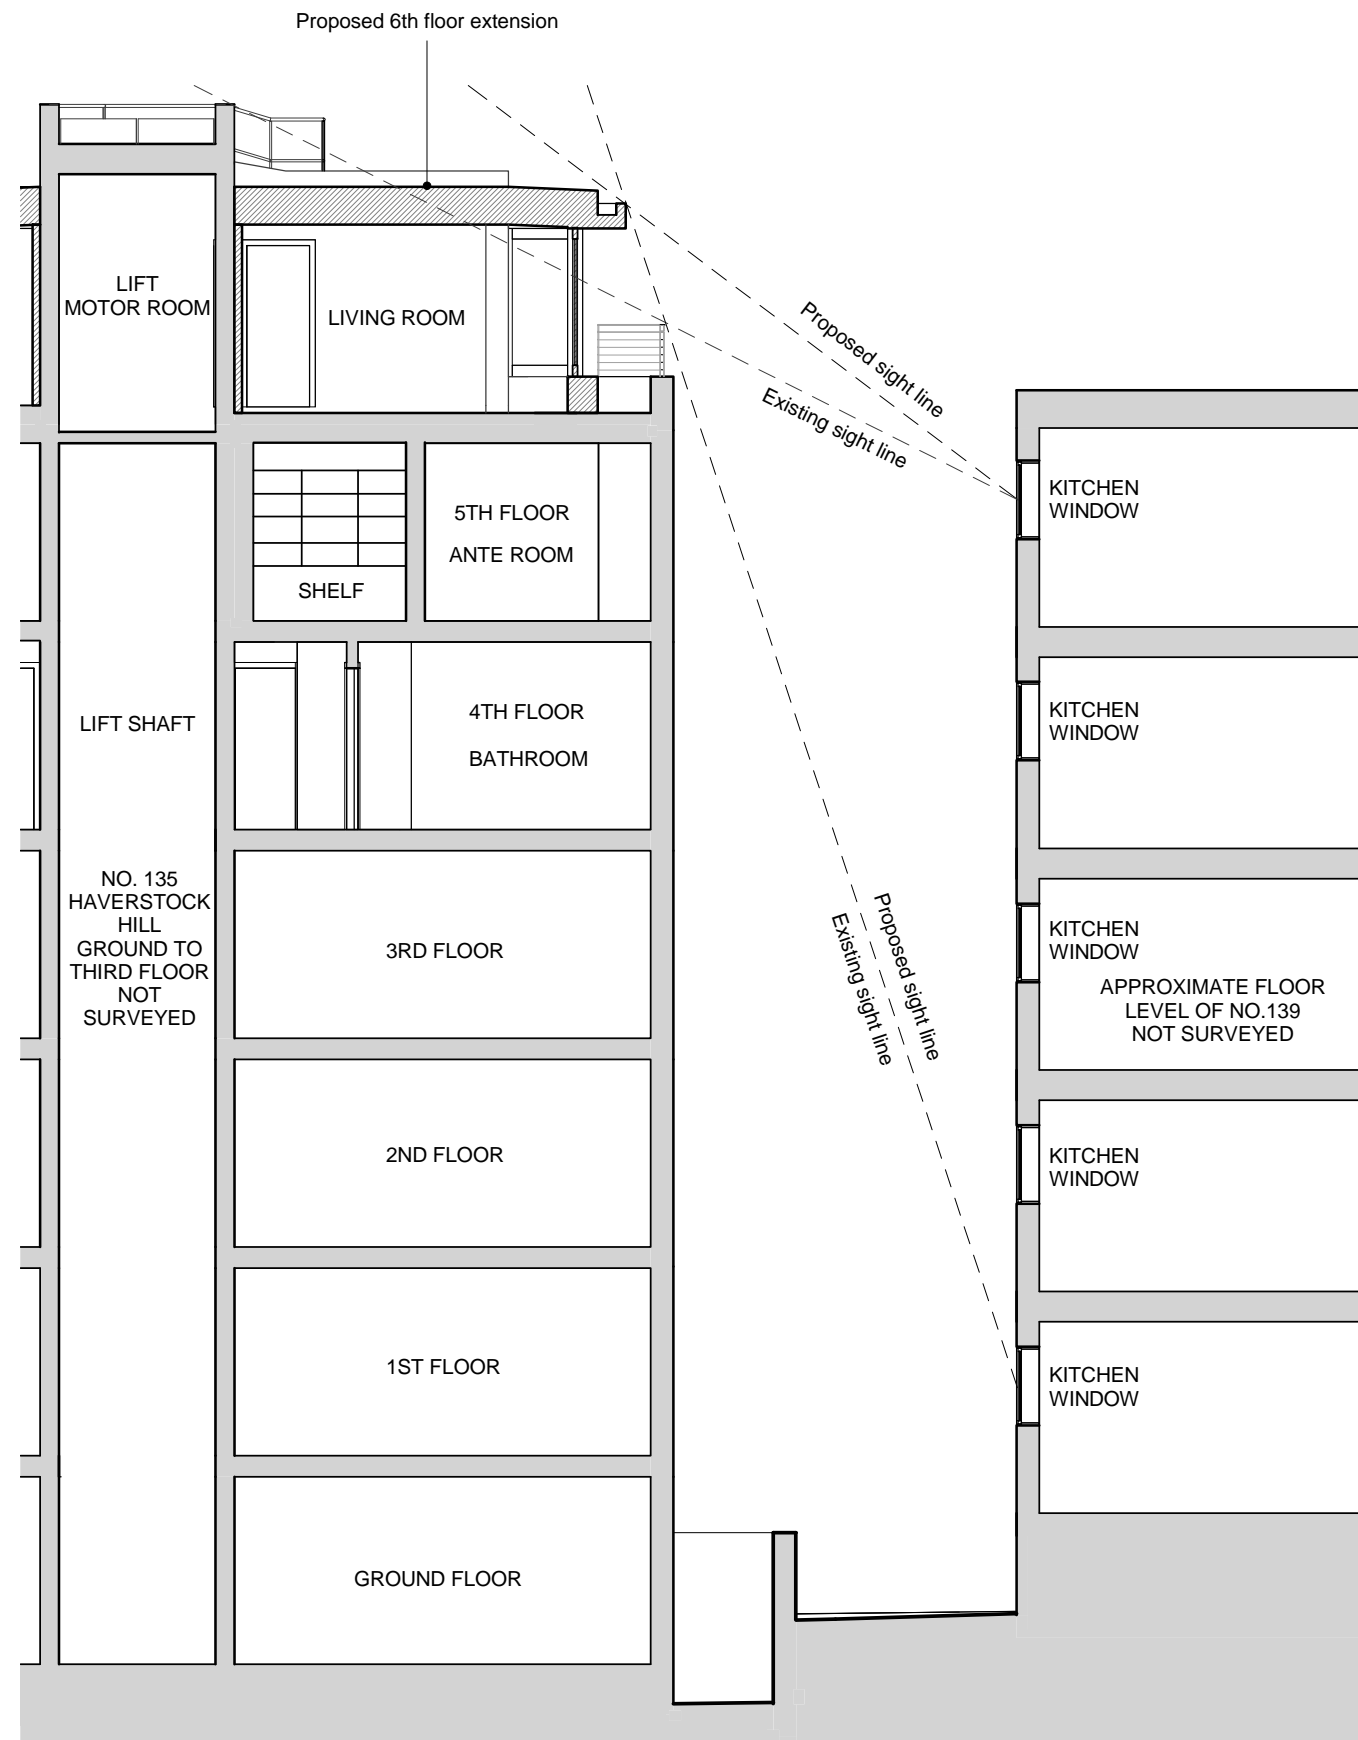

Section A-A

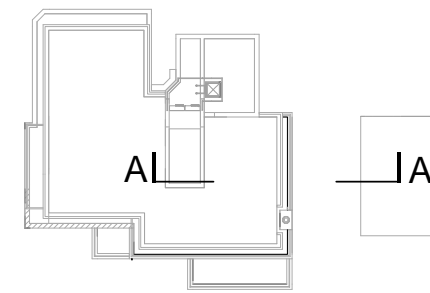 

KEY  
 proposed

**NOTES**  
 DO NOT SCALE FROM DRAWING. ALL DIMENSIONS, LEVELS, COORDINATES, SETTING OUT, TO BE CHECKED ON SITE AND ANY DISCREPANCY REPORTED IMMEDIATELY TO THE ARCHITECT AND PROJECT MANAGER.

**PROJECT**  
 135 Haverstock Hill

**CLIENT**  
 Michael Gross

**DRAWING NAME**  
 Proposed Section A-A

**REVISIONS**  
 Rev A: 20/05/16

STATUS	SCALE
Planning	1:100@A3
DRAWING NUMBER	DATE
HYA 15042 (P) 109 A	11/03/16


**HIGGS YOUNG**  
**ARCHITECTS**

HIGGS YOUNG ARCHITECTS LTD  
 54 BOSTON PLACE  
 LONDON NW1 6ER  
 Tel: 0044 (0)20 7724 9395  
 E-mail: info@higgsyoung.com



135 HAVERSTOCK HILL  
APPLICATION SITE

Proposed Street Elevation

 

**NOTES**

DO NOT SCALE FROM DRAWING. ALL DIMENSIONS, LEVELS, COORDINATES, SETTING OUT, TO BE CHECKED ON SITE AND ANY DISCREPANCY REPORTED IMMEDIATELY TO THE ARCHITECT AND PROJECT MANAGER.

**PROJECT**

135 Haverstock Hill

**CLIENT**

Michael Gross

**DRAWING NAME**

Proposed Street Elevation

**REVISIONS**

Rev A: 20/05/16

STATUS	SCALE
Planning	1 : 500@A3
DRAWING NUMBER	DATE
HYA 15042 (P) 110 A	11/03/16

**HIGGS YOUNG**  
**ARCHITECTS**

HIGGS YOUNG ARCHITECTS LTD  
54 BOSTON PLACE  
LONDON NW1 6ER  
Tel: 0044 (0)20 7724 9395  
E-mail: info@higgsyoung.com