


GENERAL NOTES

THESE DRAWINGS ARE PRODUCED USING SURVEYS CARRIED OUT BY A THIRD PARTY AND MAY NOT REPRESENT WHAT IS PHYSICALLY PRESENT. SHOULD ANY DISCREPANCY BETWEEN THE DRAWINGS AND THE EXISTING ARRANGEMENTS BE DISCOVERED NOTIFY EDTCH LTD AS SOON AS POSSIBLE.

DO NOT SCALE FROM THIS DRAWING, ALL DIMENSIONS TO BE VERIFIED PRIOR TO COMMENCING WORKS ON SITE.

WHERE AVAILABLE THIS DRAWING SHOULD BE READ IN CONJUNCTION WITH ALL GENERAL ARRANGEMENTS, STRUCTURAL AND MEP DRAWINGS, SCHEDULE OF WORKS AND SPECIFICATION.

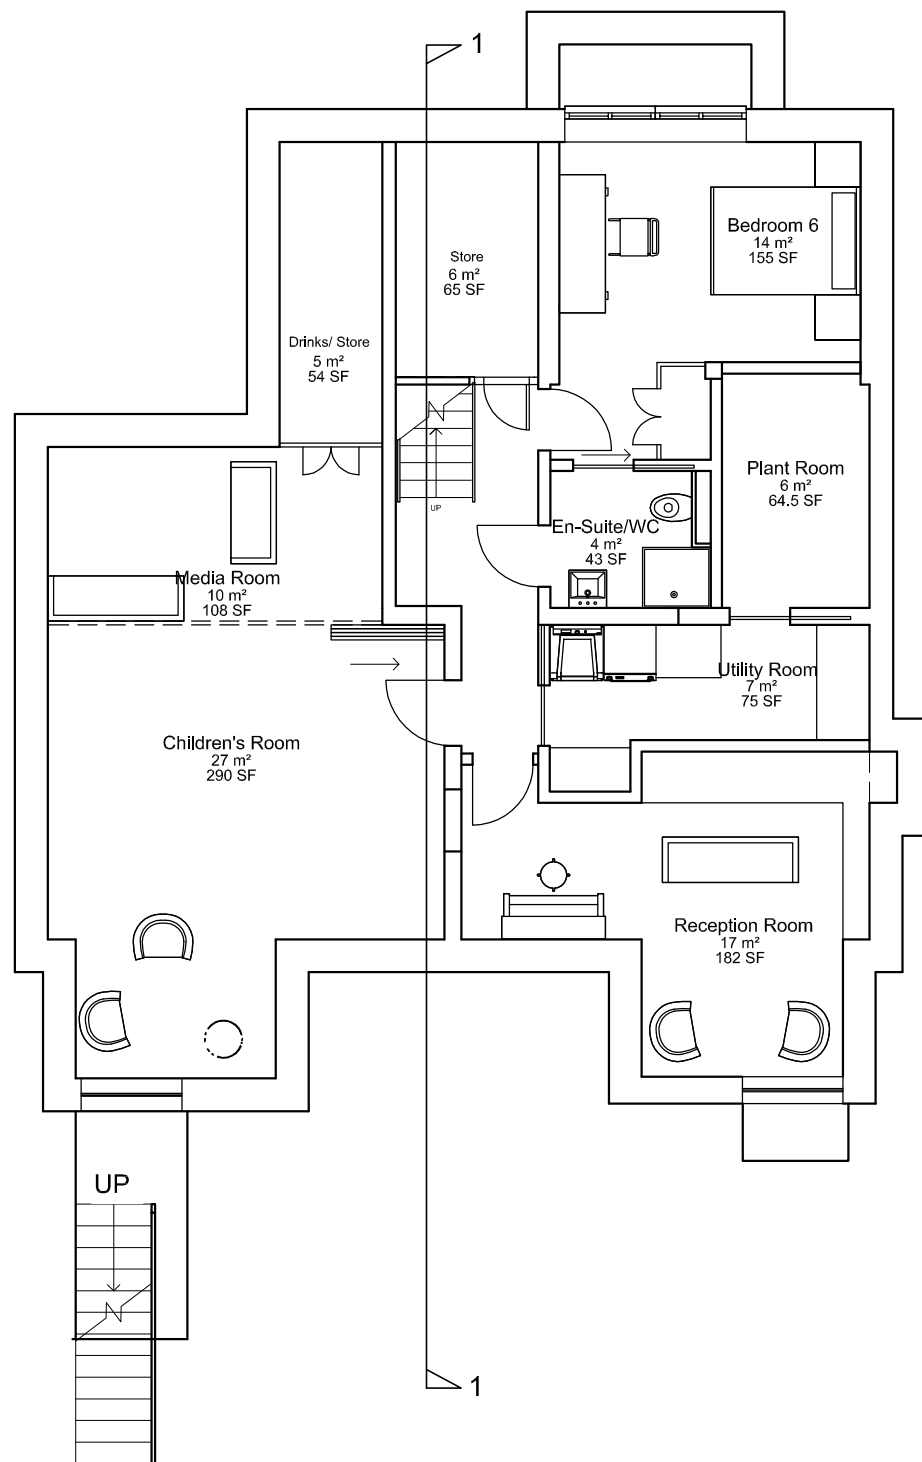

LOWER GROUND FLOOR PLAN

SCALE 1:100 @ A3

C	STORAGE UNITS ADJUSTED	19.05.16
B	STORAGE UNITS ADJUSTED	29.04.16
A	REVISED LAYOUT	20.04.16
REV	DESCRIPTION	DATE

/ e d t c h / / l t d

T 02083009737 / E info@edtch.co.uk /
w w w . e d t c h . c o . u k
COOKS YARD / 88 MILE END ROAD / E1 2ED

DRAWING TITLE PROPOSED
LOWER GROUND FLOOR PLAN
SCALE 1:100@ A3
DATE 20.04.2016

PROJECT NAME
1 5 R A N U L F R O A D
L O N D O N N W 2 2 B T

PROJECT NUMBER DRAWING NUMBER
1 5 0 1 4 - 0 0 1 L G