

DO NOT SCALE

SAFETY, HEALTH AND ENVIRONMENTAL INFORMATION

In addition to the hazards/risks normally associated with the types of work detailed on this drawing, note the following:

CONSTRUCTION


MAINTENANCE/CLEANING

DECOMMISSIONING/DEMOLITION

It is assumed that all works will be carried out by a competent contractor working, where appropriate, to an approved method statement

NOTES

1. DO NOT SCALE FROM THIS DRAWING.
2. ALL MEASUREMENTS ARE IN MILLIMETRES UNLESS STATED OTHERWISE.
3. THIS DRAWING IS TO BE READ IN CONJUNCTION WITH THE SPECIFICATION AND ALL RELEVANT ARCHITECTURAL, ELECTRICAL, MECHANICAL AND STRUCTURAL DRAWINGS.

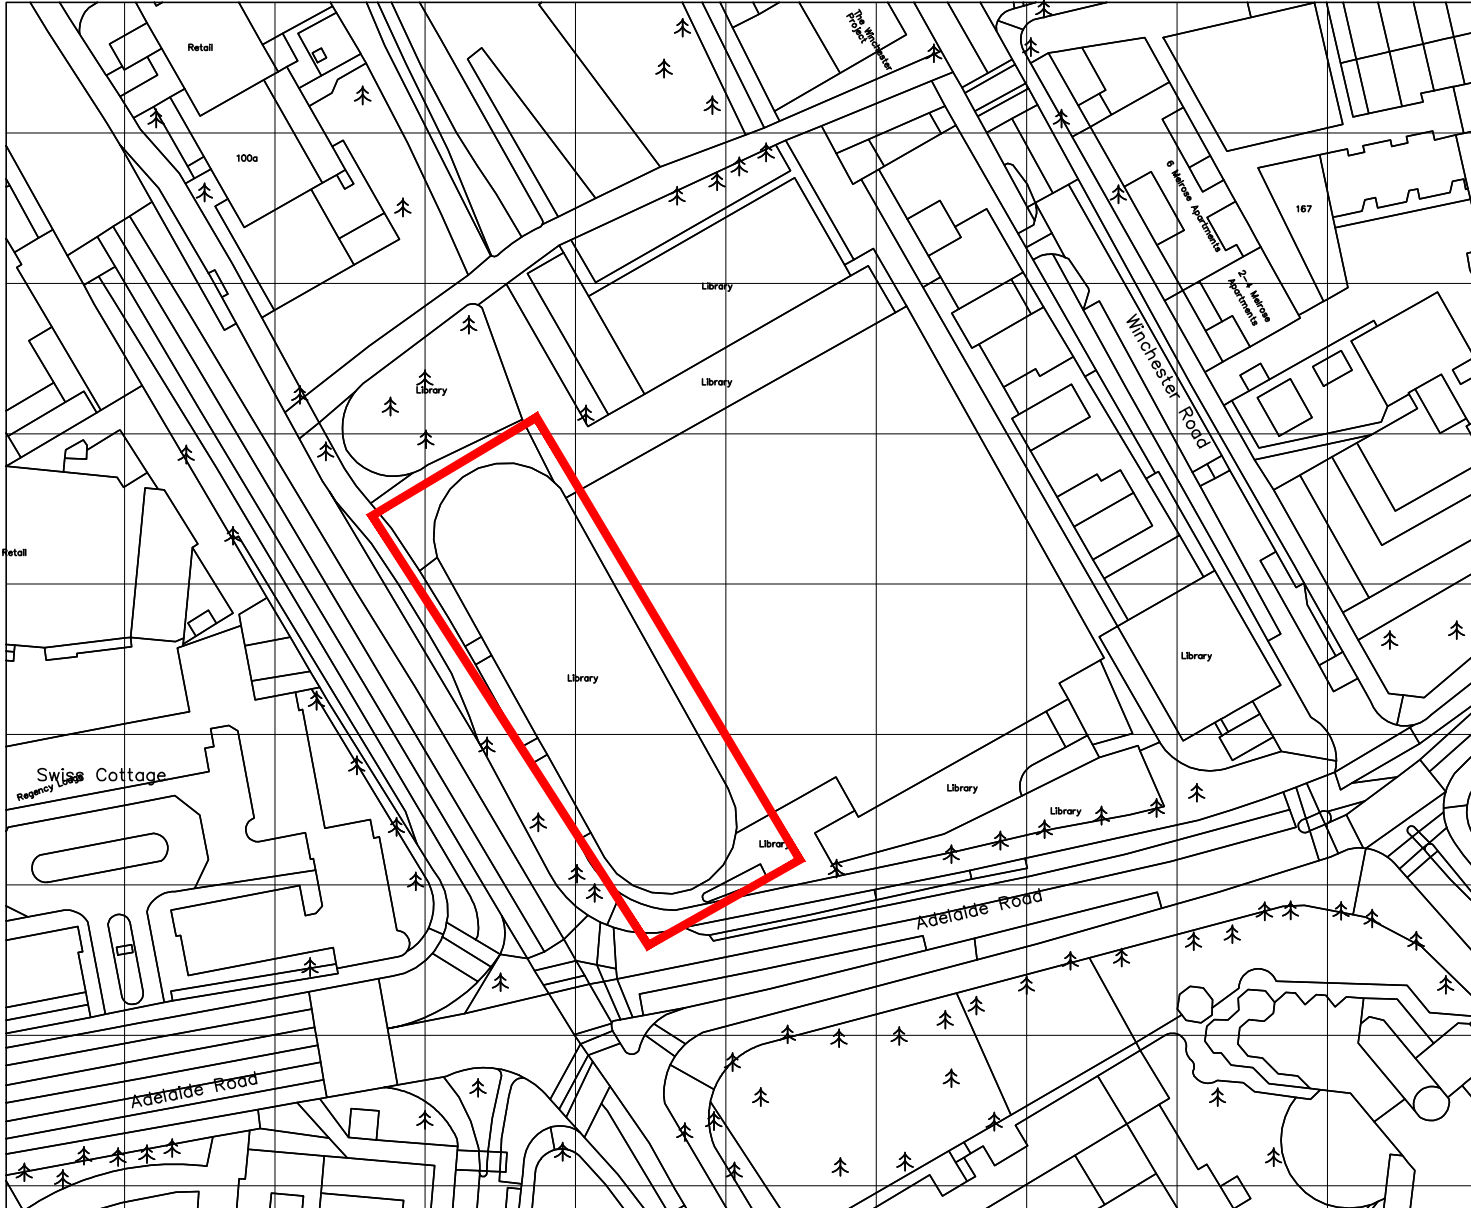

(c) UKMap Copyright. The GeoInformation Group 2016 Licence No. LANDMLON100003121118

P1	28.04.16	FOR PLANNING	JM	DJS	SE
Rev.	Date	Description	By	Chk'd	App'd

Drawing Status	FOR INFORMATION	Suitability	SO
----------------	-----------------	-------------	----

ATKINS

Woodcote Grove
Ashley Road
Epsom
Surrey
KT18 5BW

Tel: +44 (0)1372 726140
Fax: +44 (0)1372 740065
www.atkinsglobal.com

Copyright © Atkins Limited (2015)

LONDON BOROUGH OF CAMDEN

project Title

SWISS COTTAGE LIBRARY

Drawing Title

PROPOSED SITE PLAN

Scale 1:1250	Designed JM	Drawn NB	Checked DJS	Authorised EM
Original Size A3	Date 24 04 16	Date 24 04 16	Date 24 04 16	Date 24 04 16

Drawing Number	Revision
5146598-ATK-Z1-ZZ-PL-A-0001	P1