



- NOTES
1. THIS DRAWING IS NOT TO BE SCALED
 2. ALL DIMENSIONS AND LEVELS TO BE CHECKED ON SITE PRIOR TO CONSTRUCTION AND ANY DISCREPANCIES BETWEEN SITE DRAWING OR SPECIFICATION TO BE REPORTED TO THE ARCHITECT IMMEDIATELY.
 3. THIS DRAWING IS THE COPYRIGHT OF THE OWNERS

NO.	REVISIONS	DATE	INITIAL
A	Planning Submission	23.05.16	KL


KEY

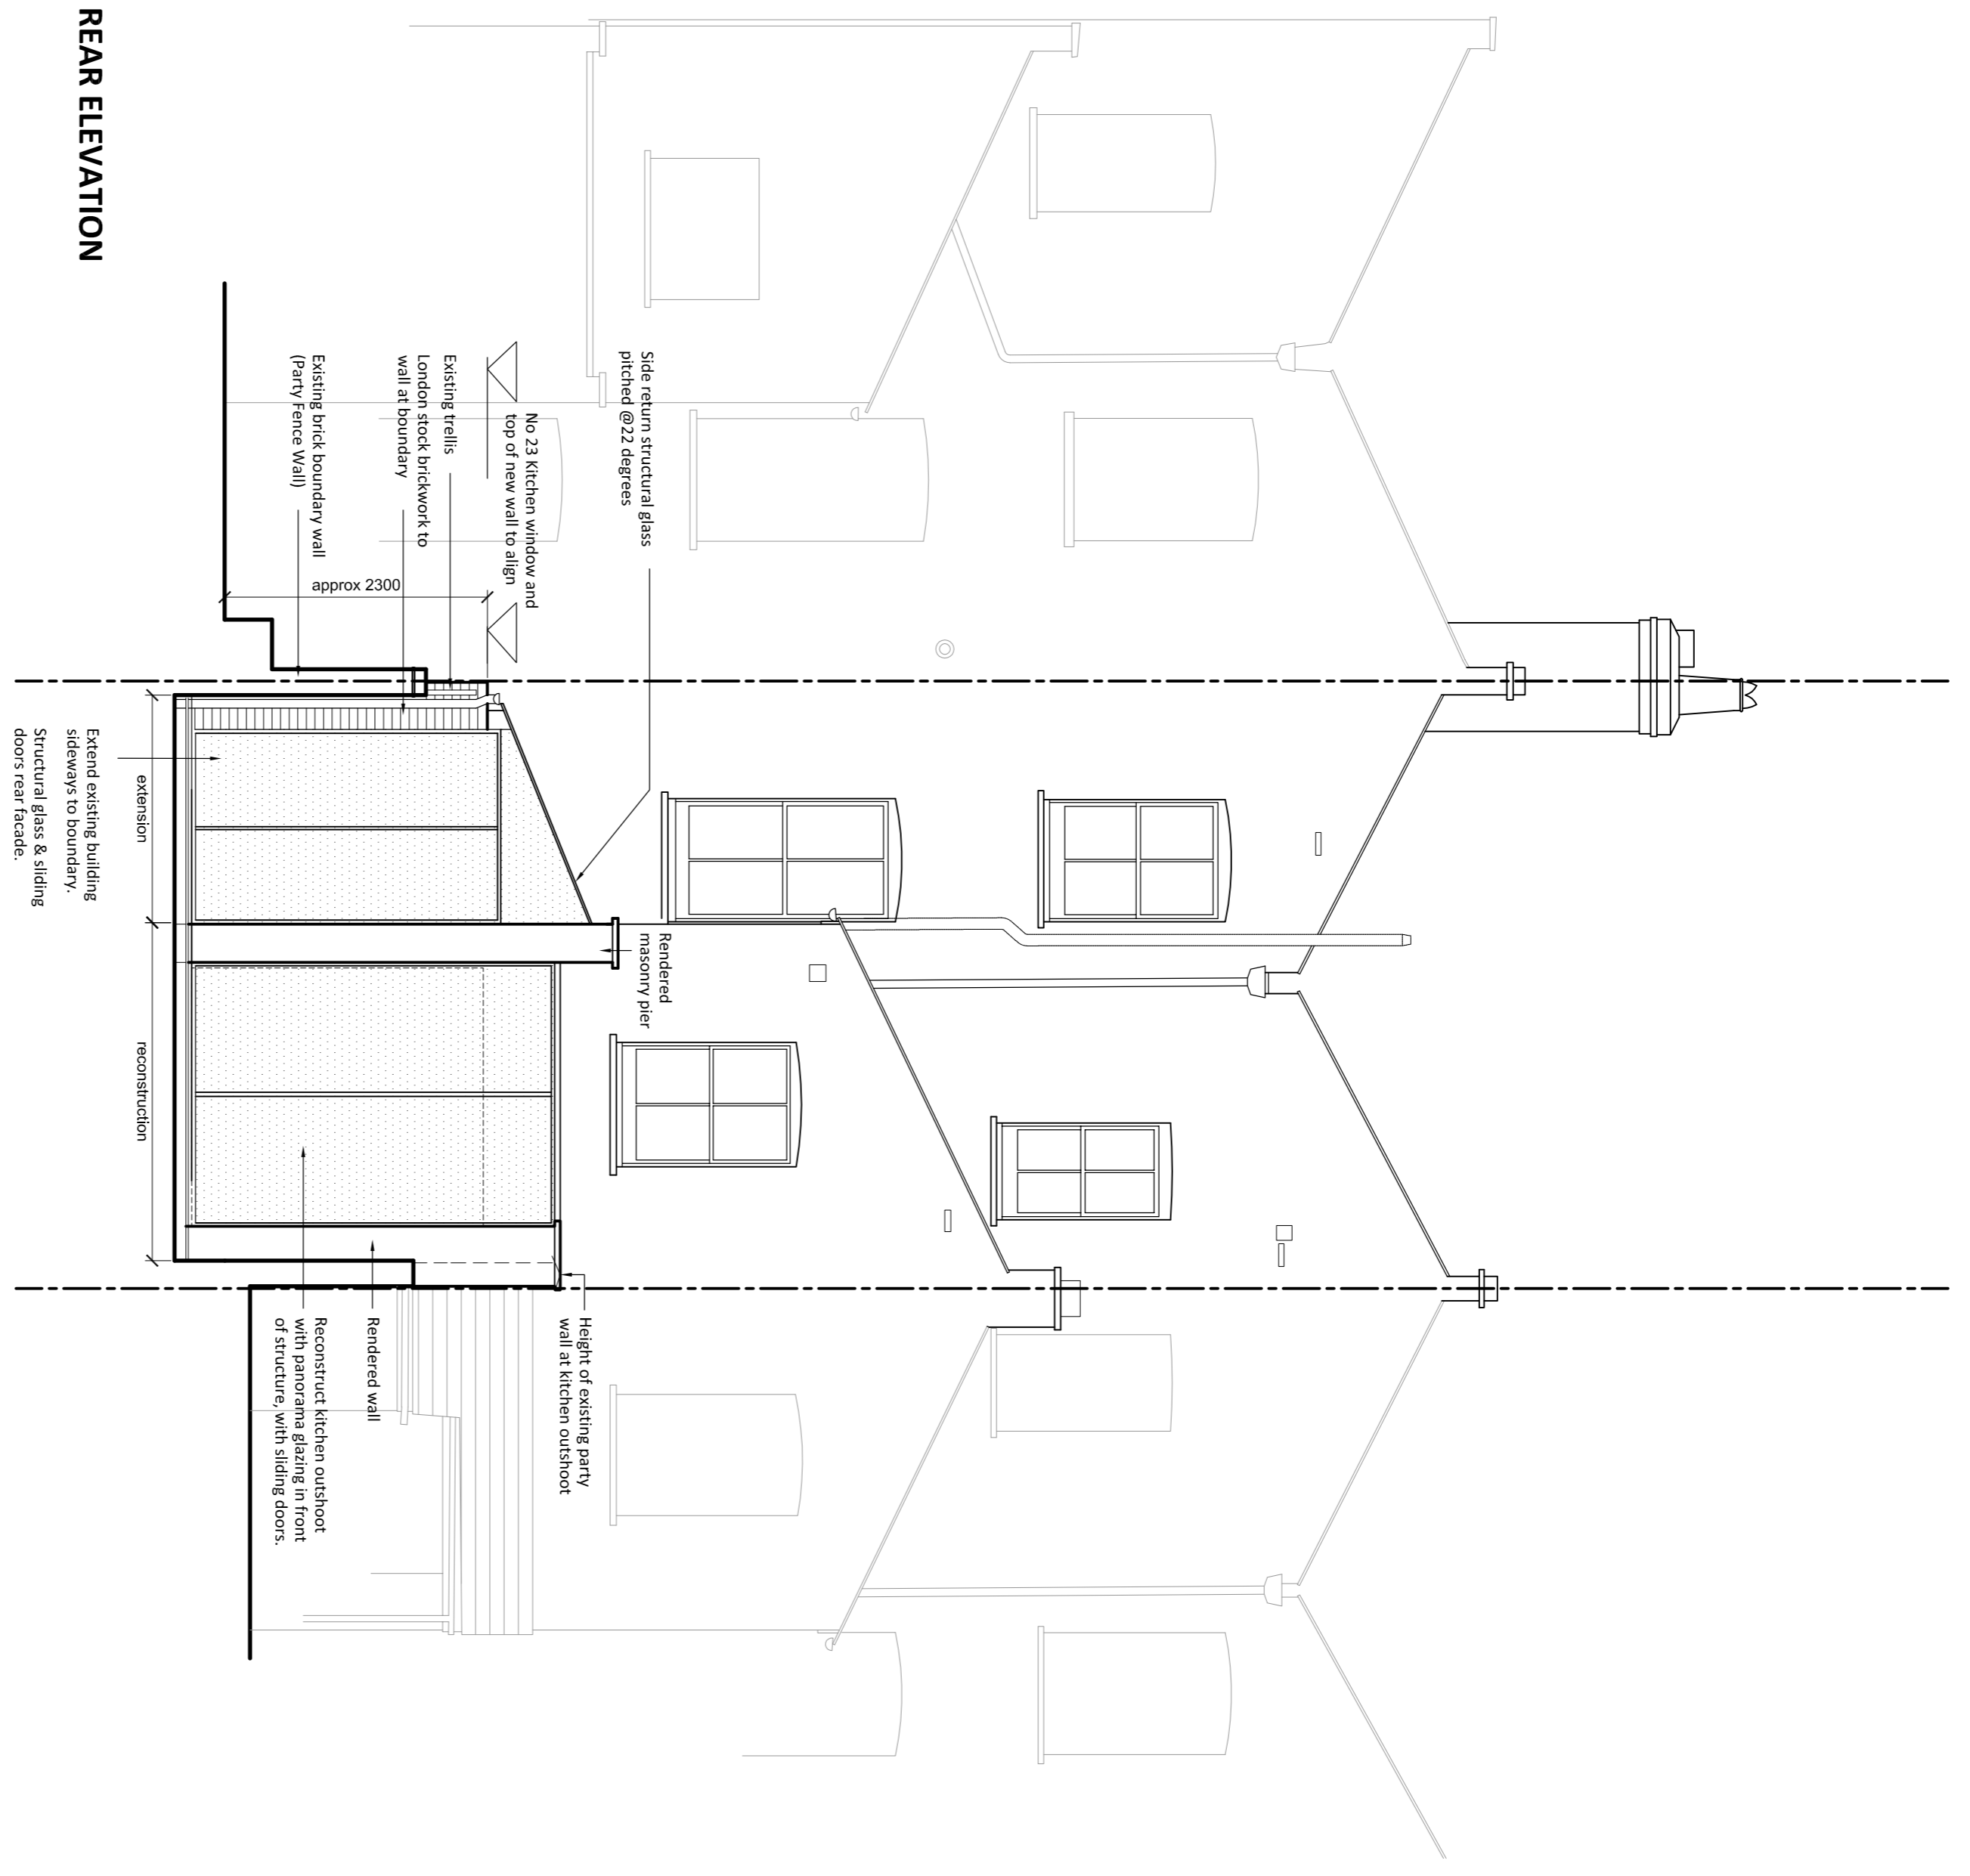

REAR ELEVATION

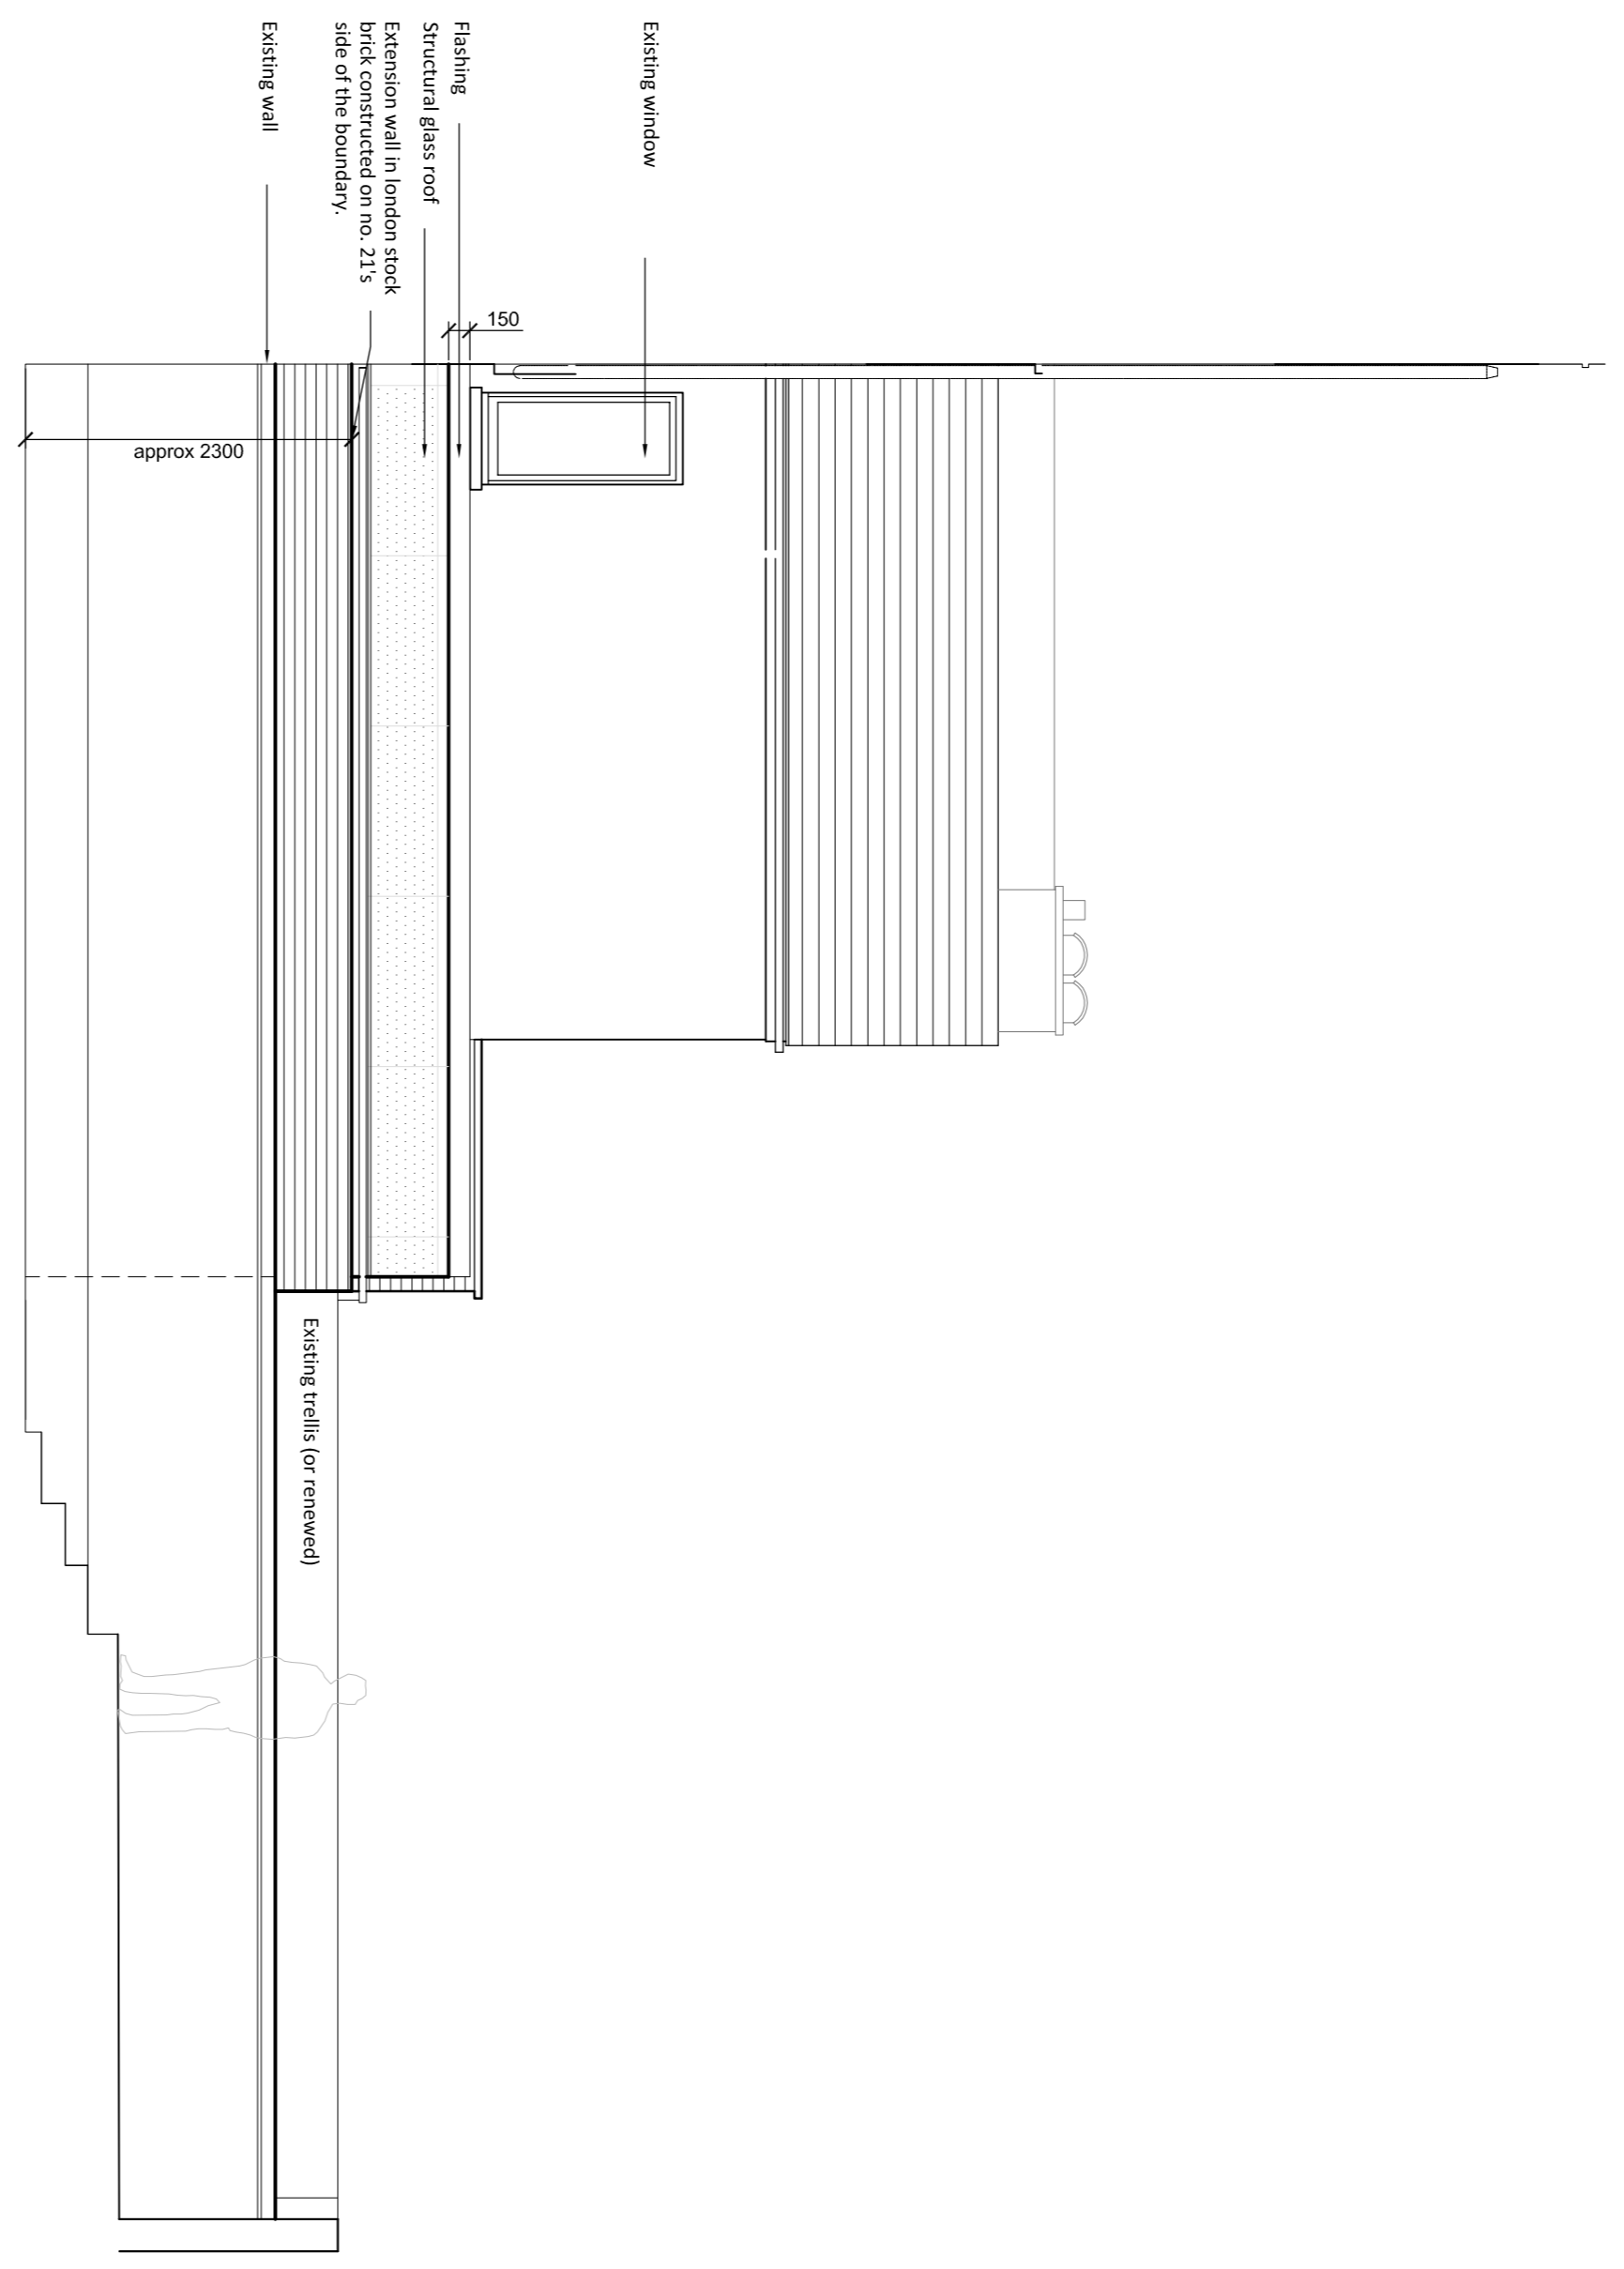

SIDE ELEVATION AS VIEWED FROM no. 23 DUNOLLIE ROAD

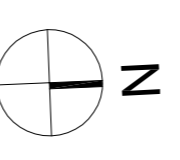

ALEX TART ARCHITECTS
 3 DEODAR RD., LONDON SW15 2NP
 TEL (020) 8704 1936 MOBILE 07968 862798
 email alex@tartarchitects.com

Client _____
 Site
 21 Dunollie Road
 London, NW5 2XN

Drawing Title
 Rear Elevation
 As PROPOSED

Scale	Date	Drawn	Checked
1:50@A1	07/12/15	KAL	-
Drawing No.			
P05			
Revision			
A			