

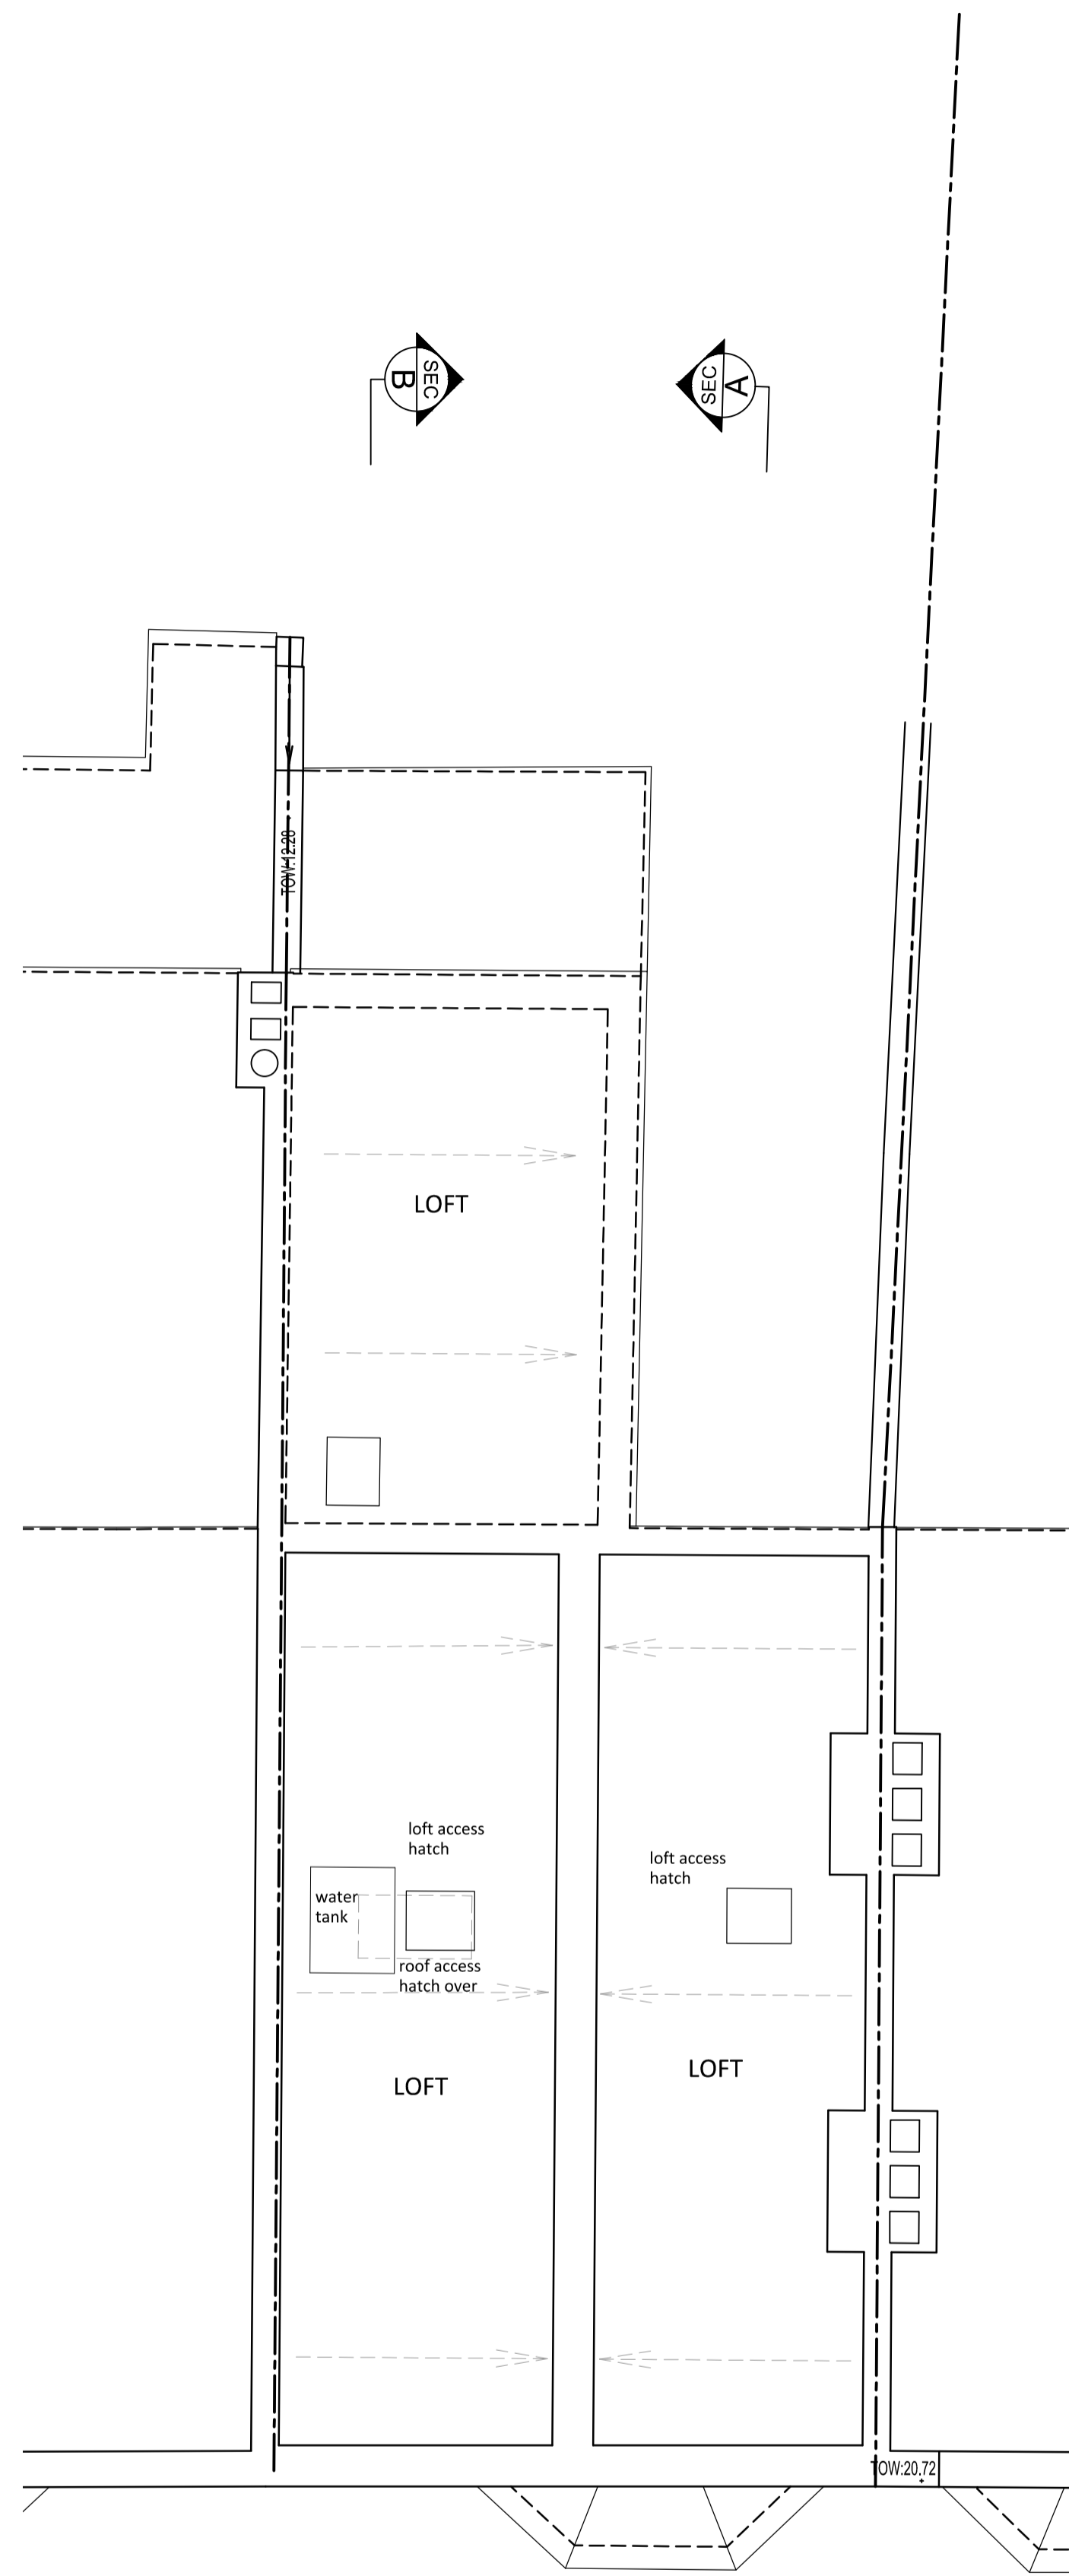



SECOND FLOOR PLAN

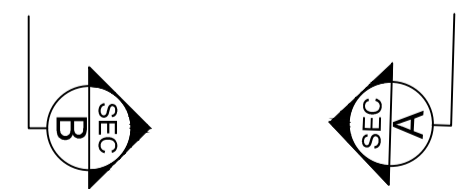

LOFT PLAN

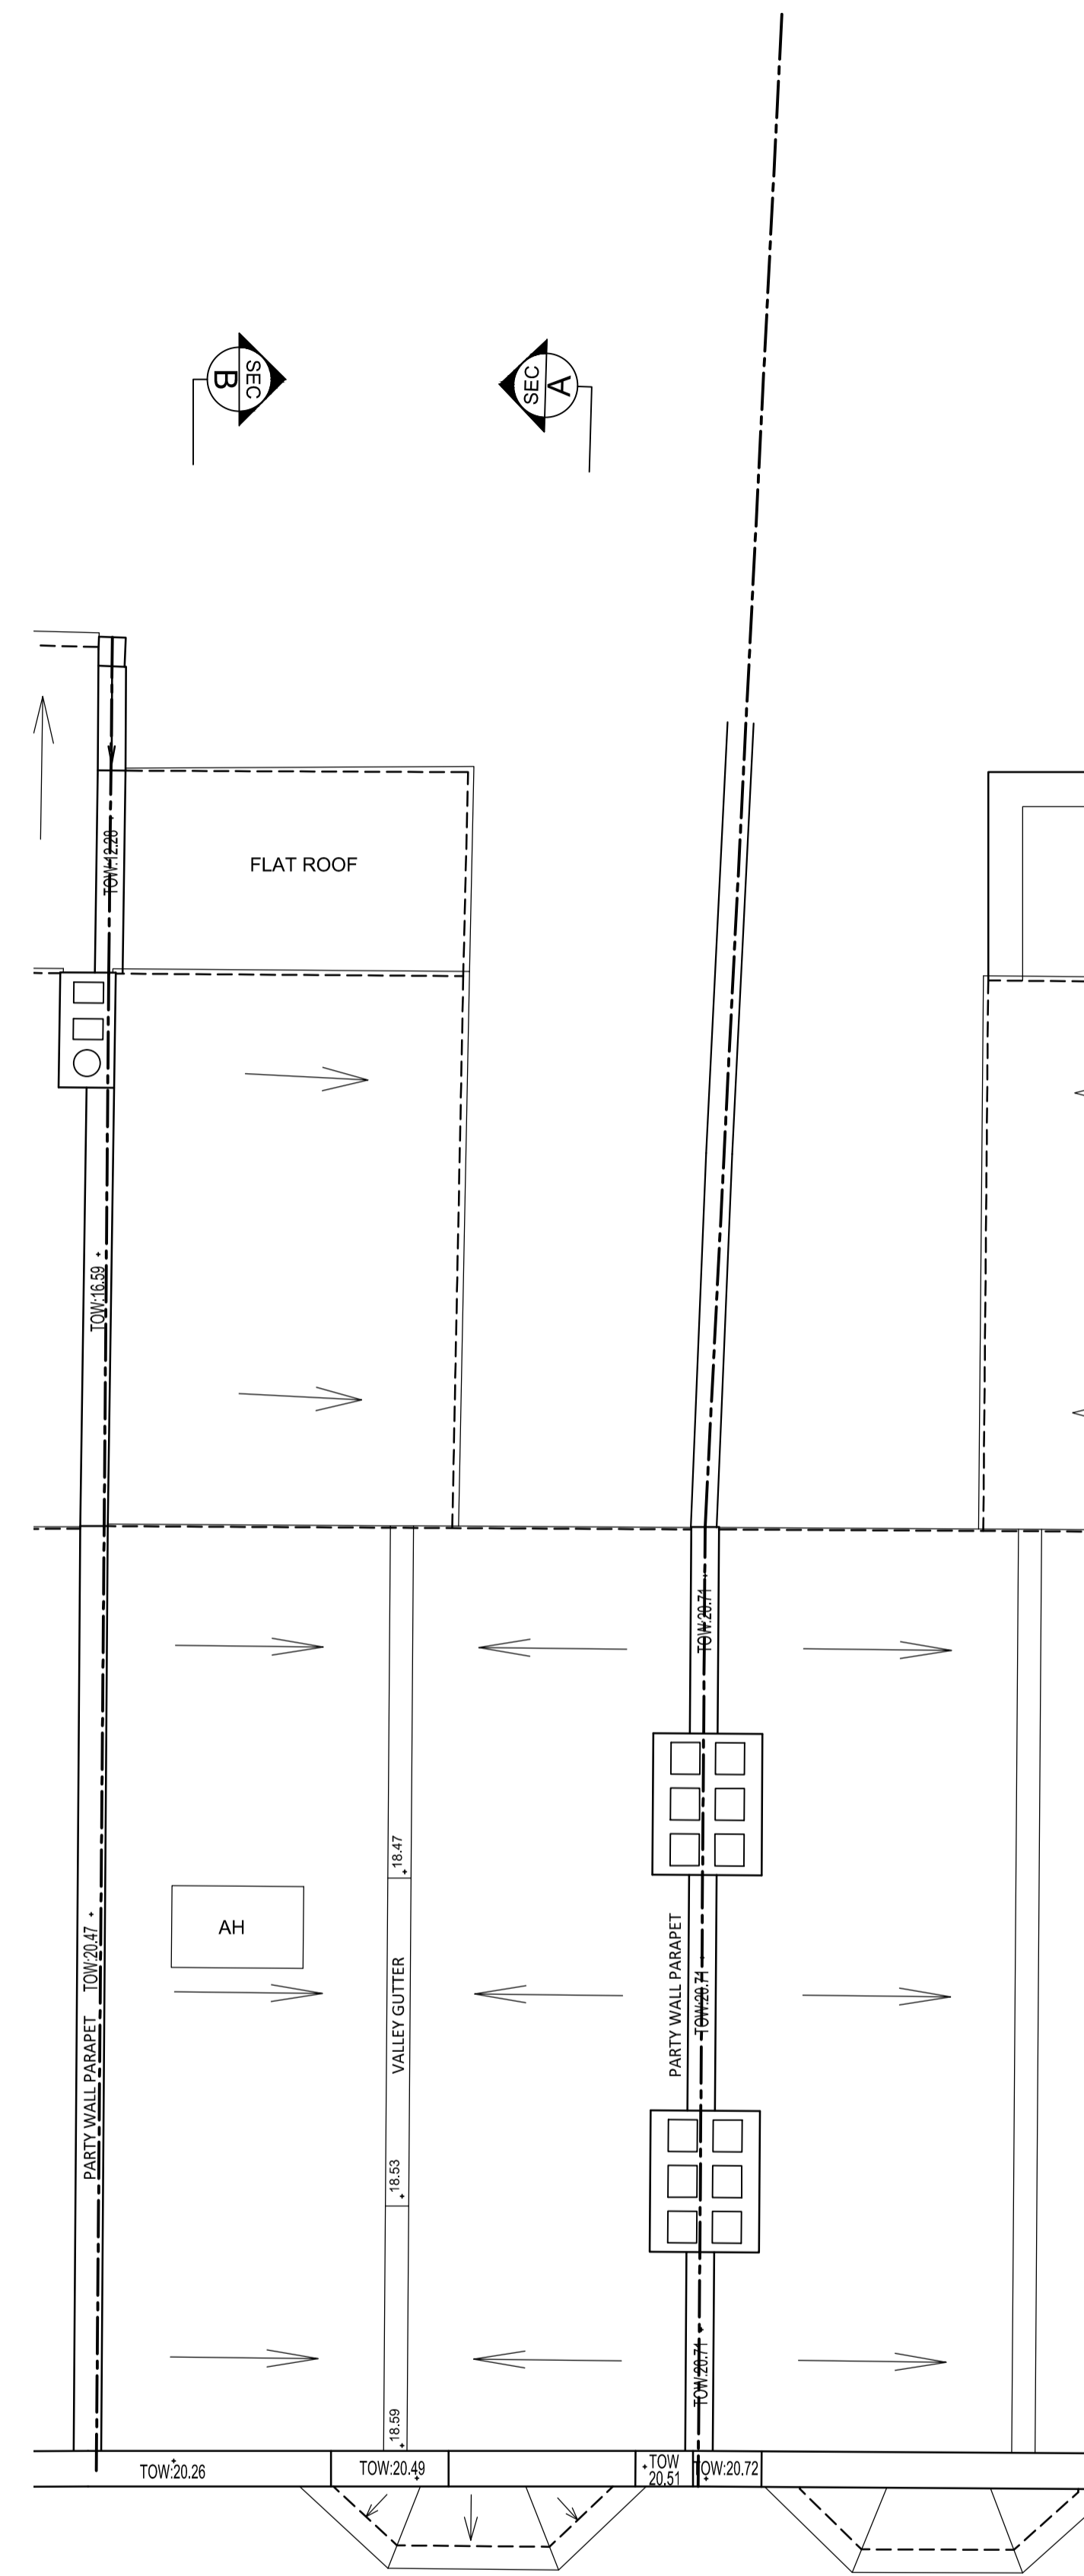


ROOF PLAN

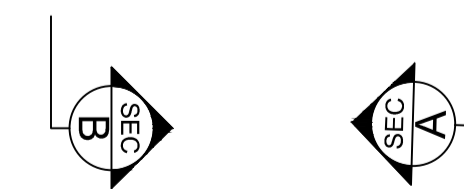

- NOTES
1. THIS DRAWING IS NOT TO BE SCALED
  2. ALL DIMENSIONS AND LEVELS TO BE CHECKED ON SITE PRIOR TO SETTING OUT OR MANUFACTURE. ANY DISCREPANCIES BETWEEN SITE, DRAWING OR SPECIFICATION TO BE REPORTED TO THE ARCHITECT IMMEDIATELY.
  3. THIS DRAWING IS THE COPYRIGHT OF THE OWNERS

NO.	REVISIONS	DATE	INITIAL

KEY

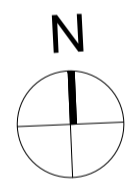

ALEX TART ARCHITECTS  
 3 DEODAR RD, LONDON SW152NP  
 TEL: 020 8704 1936 MOBILE: 07968 062798  
 email: alextart@gmail.com

Client

Site  
 21 Dunollie Road  
 London, NW5 2XN

Drawing Title  
 Second Floor, Loft & Roof Plans  
 As Existing

Scale	Date	Drawn	Checked
1:50@A1	07/12/15	KAL	-

Drawing No.	Revision
E03	-