


SECOND FLOOR PLAN

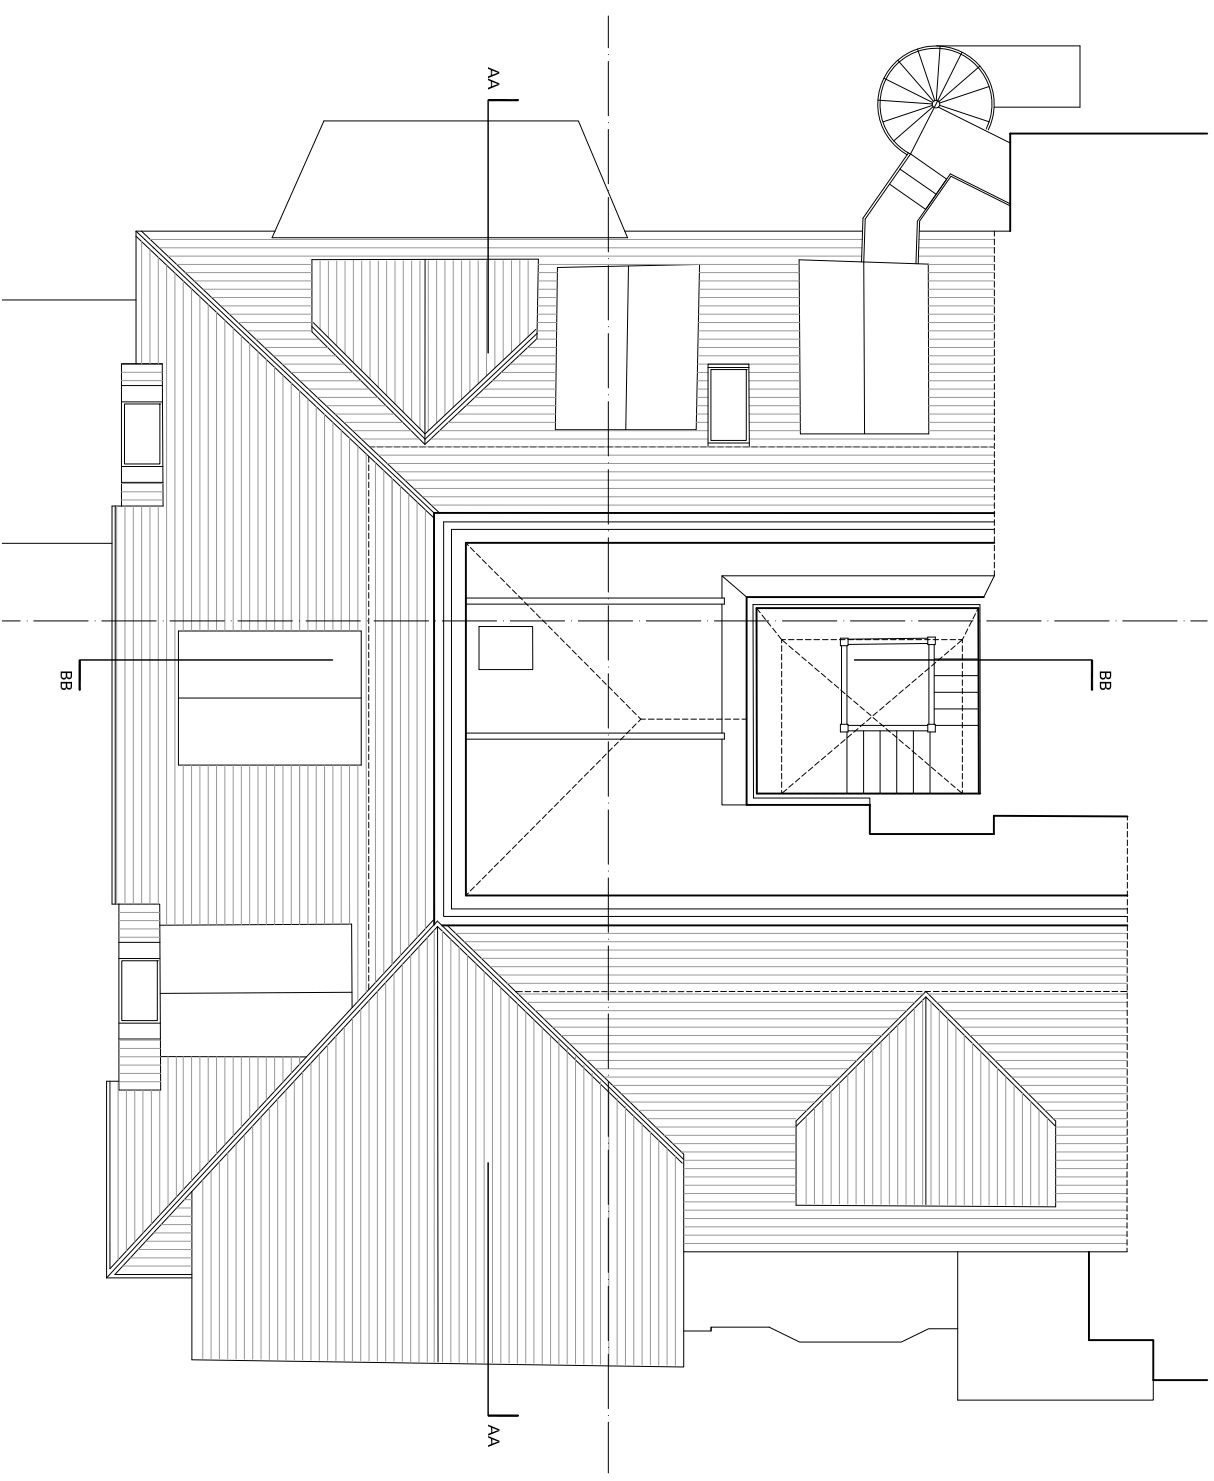


ATTIC PLAN

**Notes**  
 All setting out of work to be checked before work commences.  
 Any errors to be reported to the Architect before any further work is carried out.  
 All work to be in accordance with the relevant Building Regulations.



Revision	Note	Date	Revision	Note	Date
A	Issued for approval.	06/05/16			

Project	
FLAT 5, 49 MARESFIELD GARDENS, LONDON, NW3 5TE	
Date	06/05/2016
Drawn by	SS
Checked by	SS
Scale	1:100 @ A3
Title	
SECOND FLOOR AND ATTIC PLANS AS EXISTING	
Scale	1:100 @ A3
Drawing No.	1097 ASU 001
Rev.	A

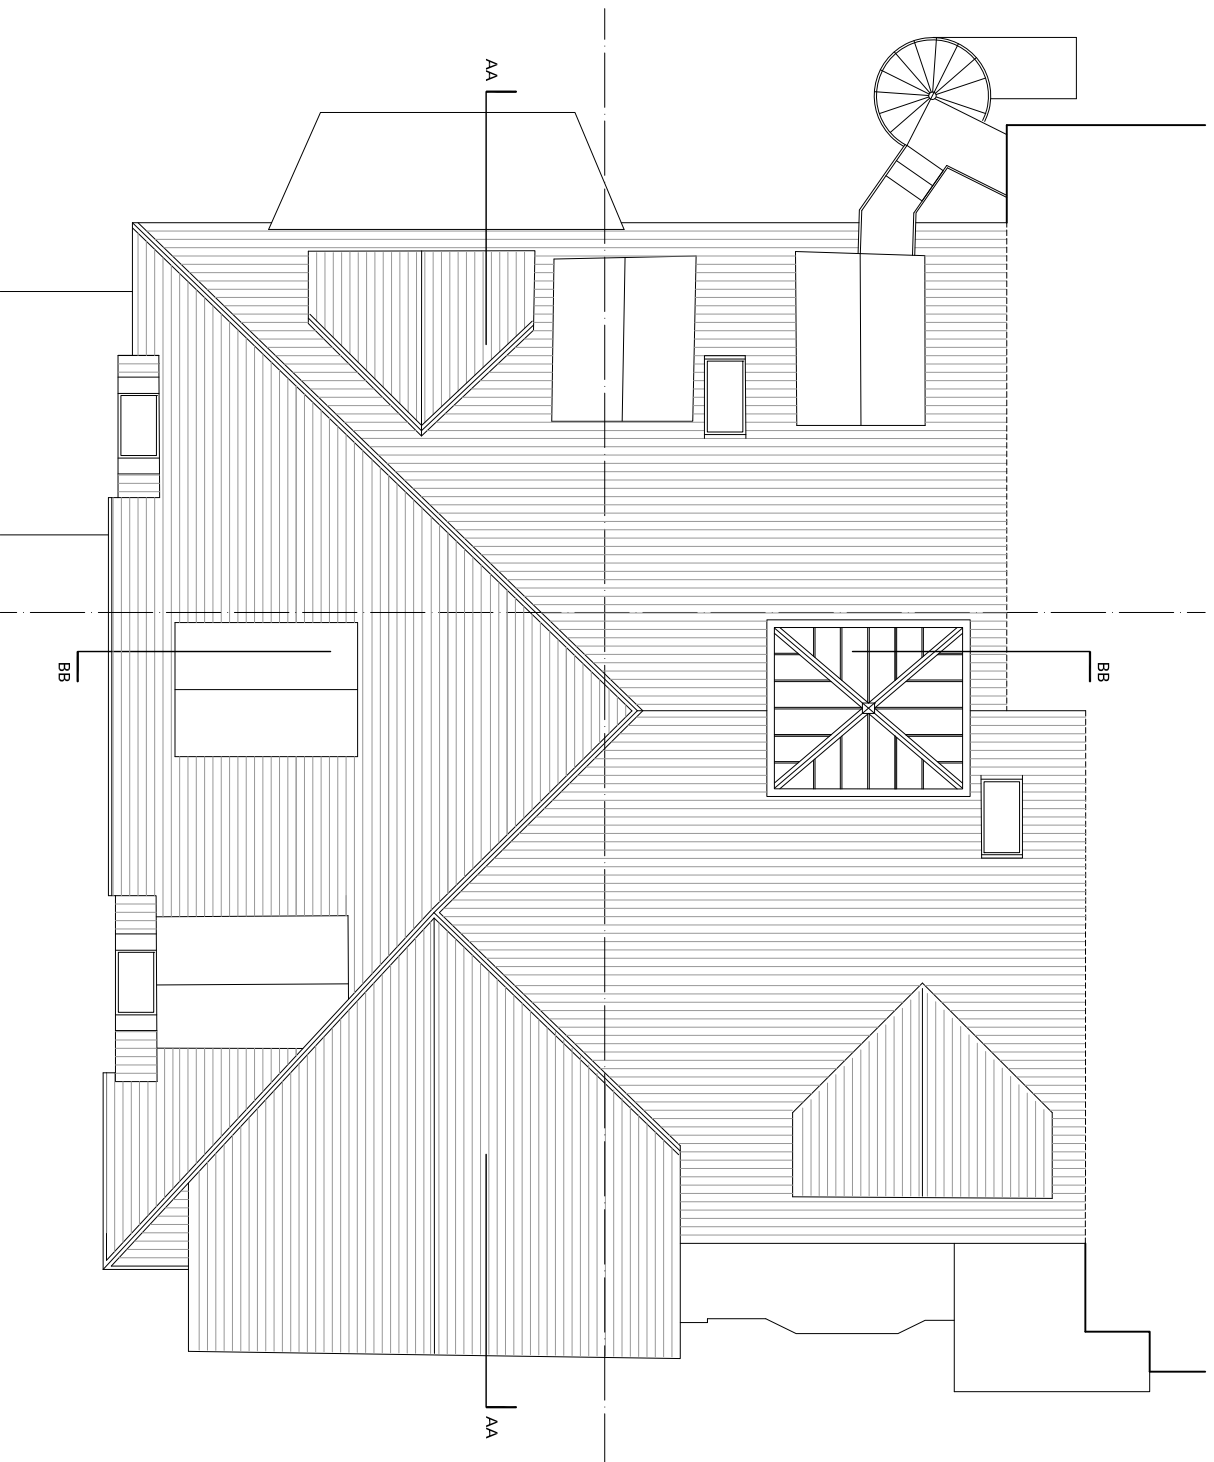

ROOF PLAN




**Notes**  
 All setting out of work to be checked before work commences.  
 Any errors to be reported to the Architect before any further work is carried out.  
 All work to be in accordance with the relevant Building Regulations.

**ISSUED FOR APPROVAL**

Revision	Note	Date	Revision	Note	Date
A	Issued for approval.	06/05/16			

Project		Title
FLAT 5, 49 MARESFIELD GARDENS, LONDON, NW3 5TE		ROOF PLAN AS EXISTING
Date	06/05/2016	
Drawn by	SS	
Checked by	SS	
Scale	1:100 @ A3	Drawing No. <b>1097 ASU 002</b> Rev. <b>A</b>

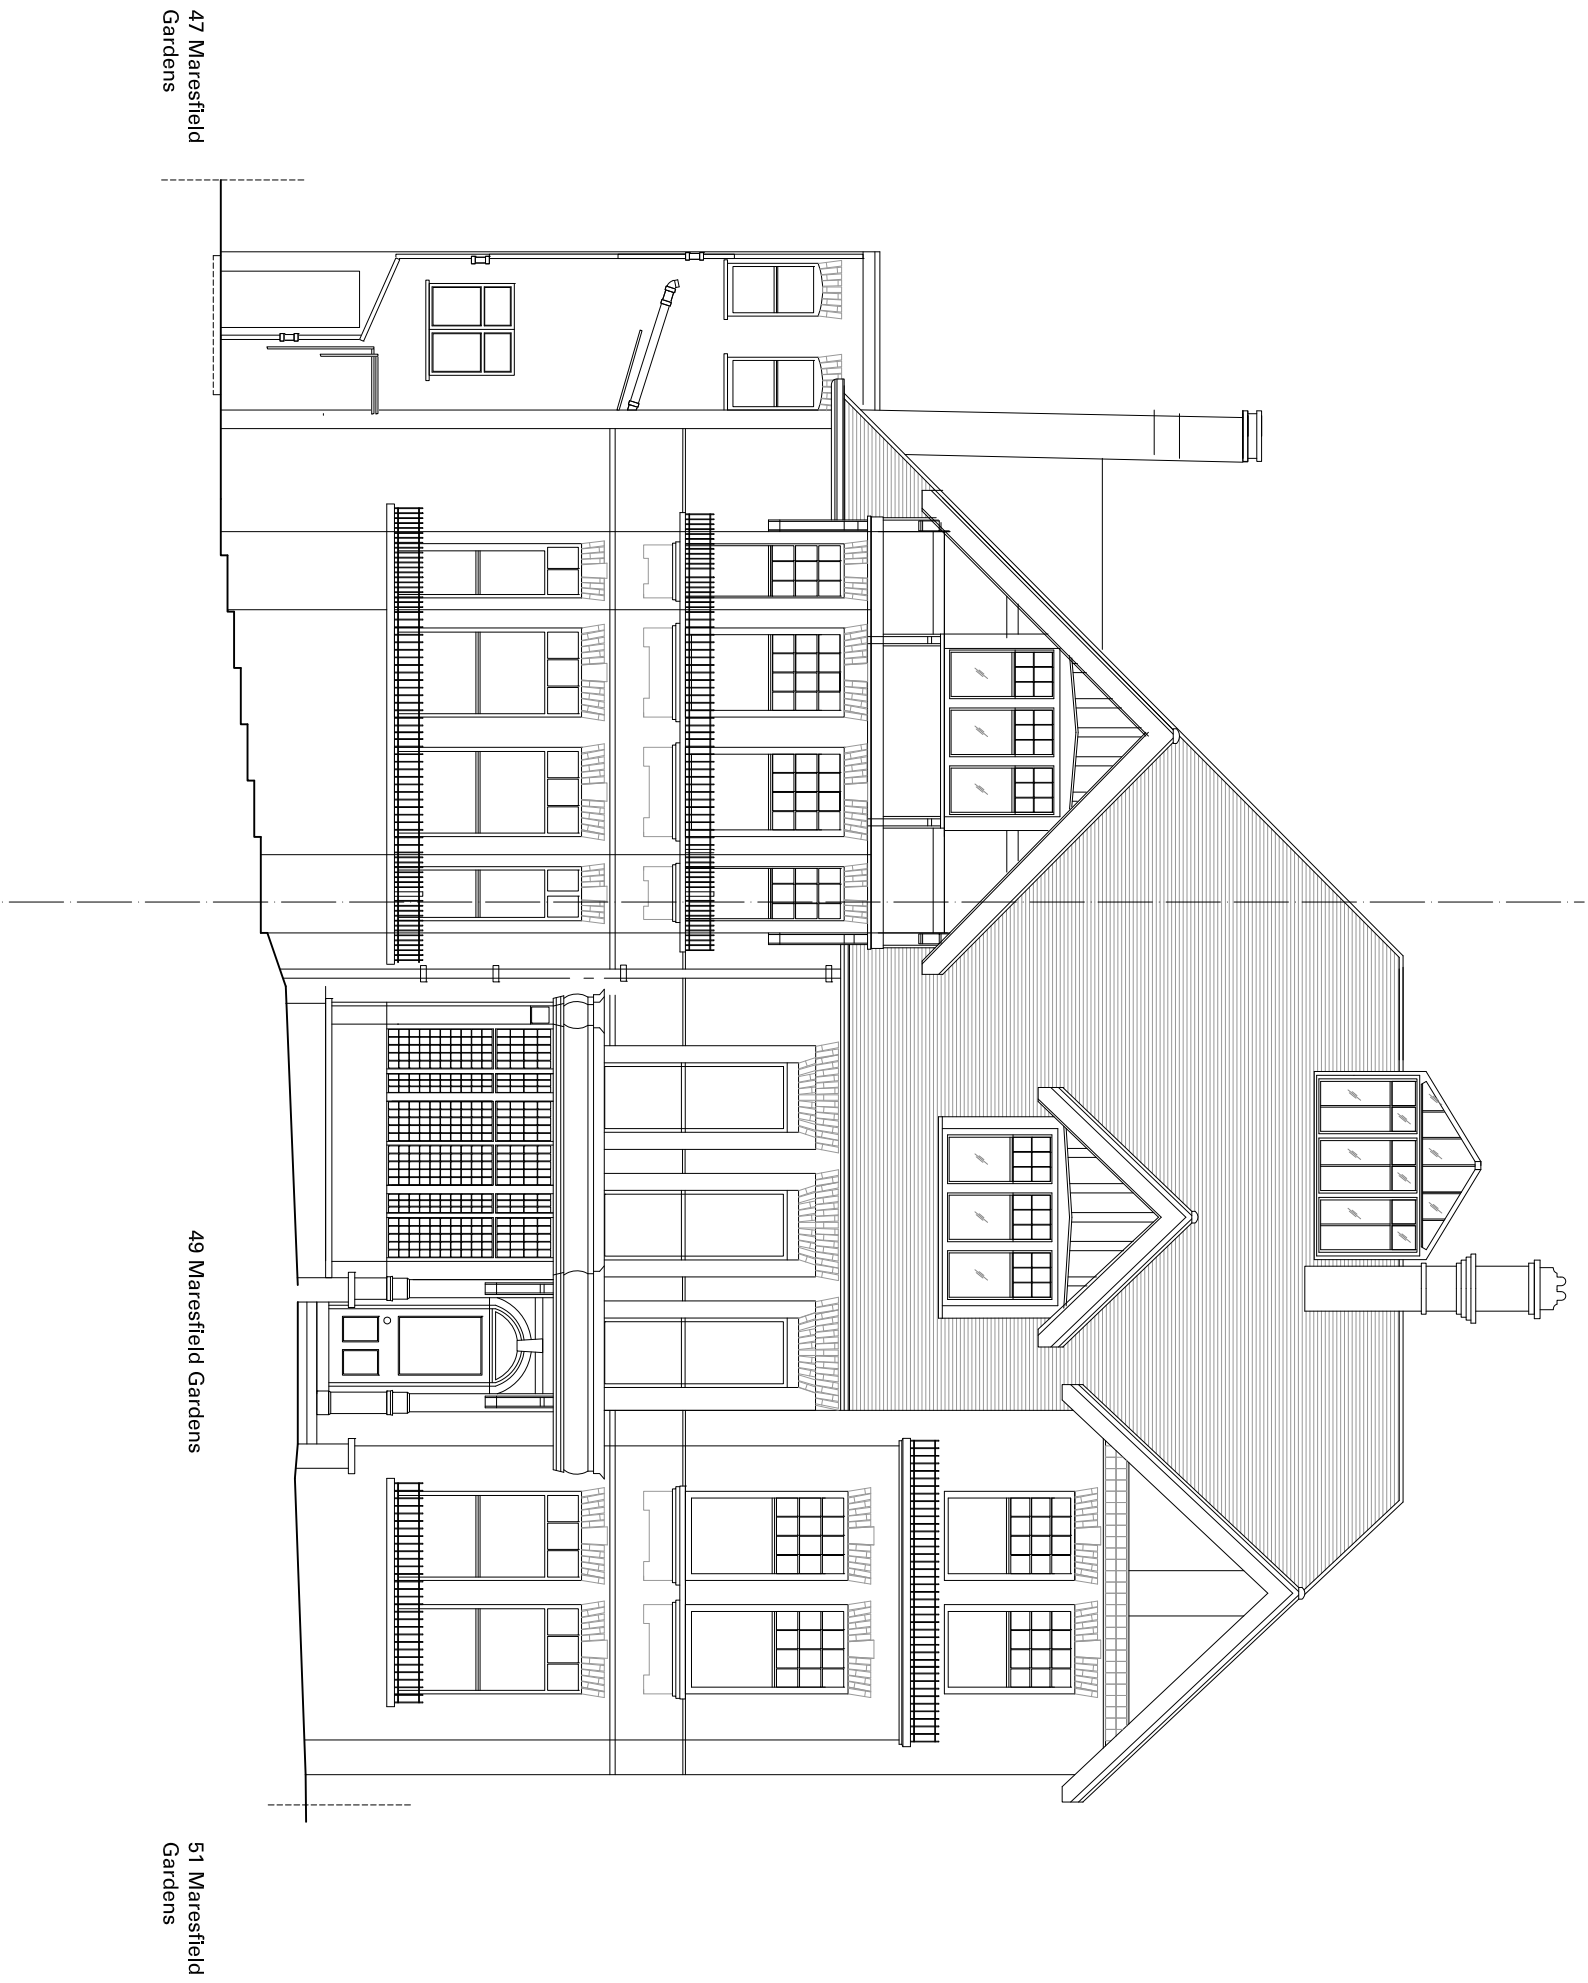


FRONT ELEVATION

**Notes**  
 All setting out of work to be checked before work commences.  
 Any errors to be reported to the Architect before any further work is carried out.  
 All work to be in accordance with the relevant Building Regulations.

**ISSUED FOR APPROVAL**

Revision	Note	Date	Revision	Note	Date
A	Issued for approval.	06/05/16			

Project		Title
FLAT 5, 49 MARESFIELD GARDENS, LONDON, NW3 5TE		FRONT ELEVATION AS EXISTING
Date	06/05/2016	
Drawn by	SS	
Checked by	SS	
Scale	1:100 @ A3	Drawing No. <b>1097 ASU 003</b>
		Rev. <b>A</b>

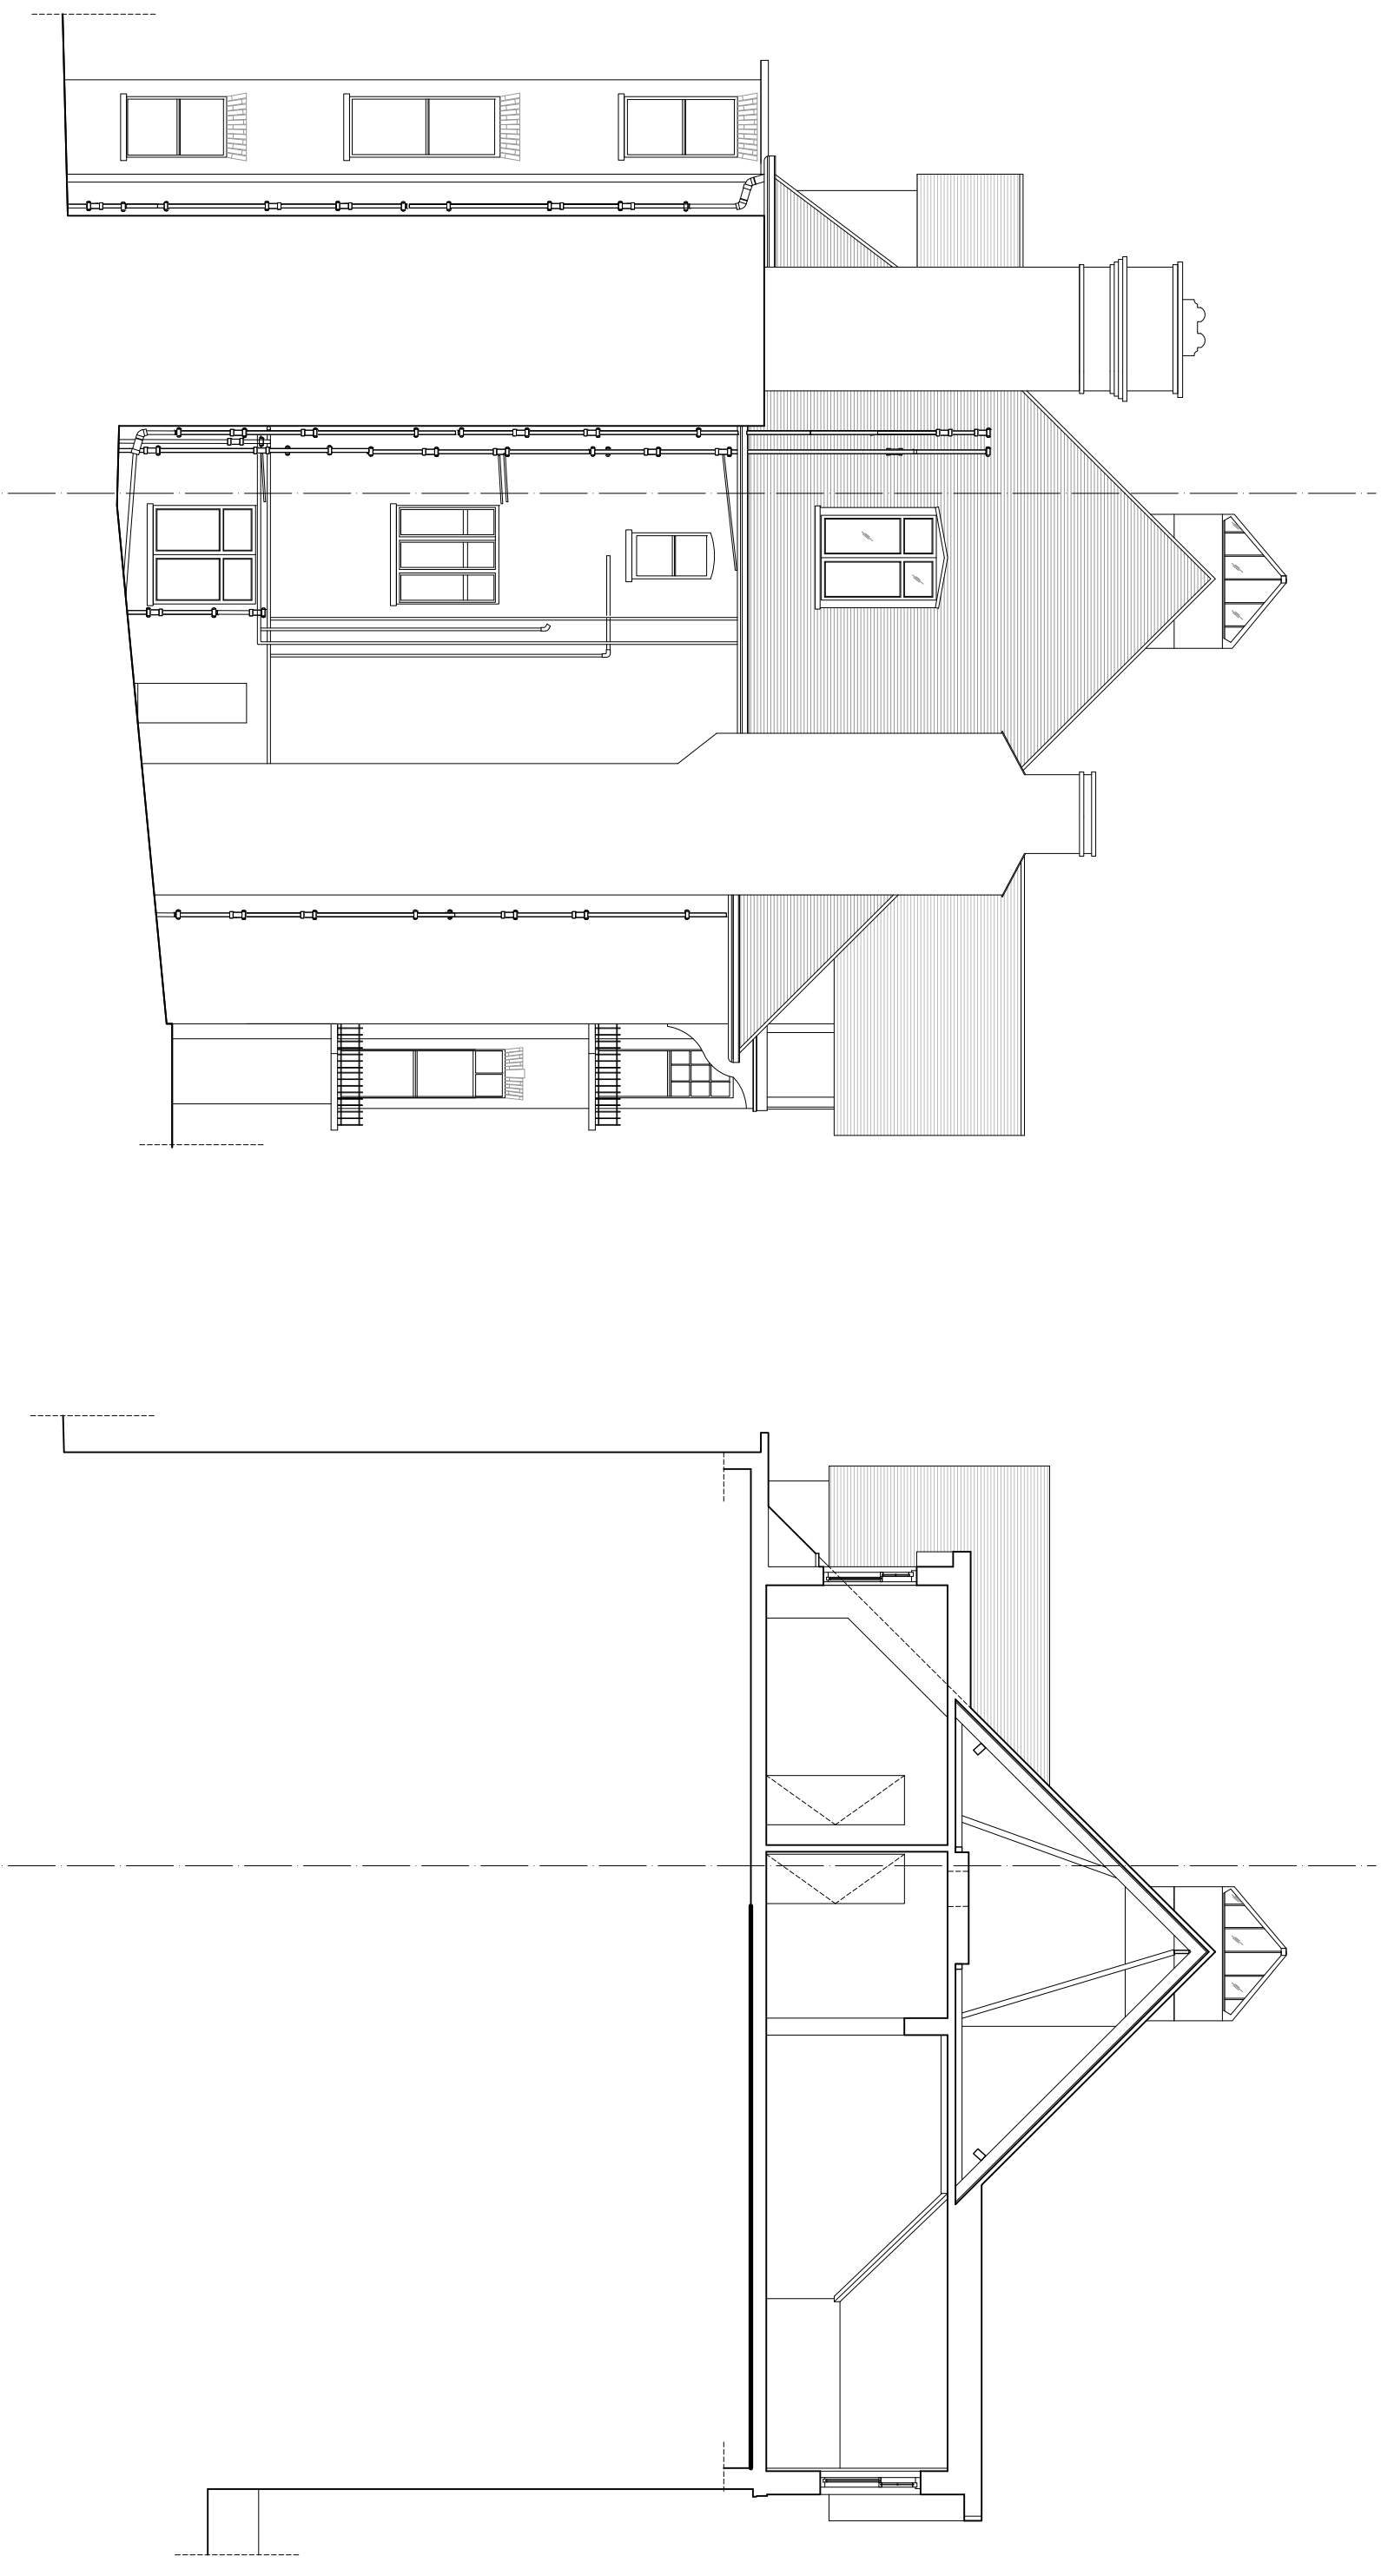

SIDE ELEVATION

SECTION A-A




**Notes**

All setting out of work to be checked before work commences.  
 Any errors to be reported to the Architect before any further work is carried out.  
 All work to be in accordance with the relevant Building Regulations.

**ISSUED FOR APPROVAL**

Revision	Note	Date	Revision	Note	Date
A	Issued for approval.	06/05/16			

Project	
FLAT 5, 49 MARESFIELD GARDENS, LONDON, NW3 5TE	
Date	06/05/2016
Drawn by	SS
Checked by	SS
Scale	1:100 @ A3
Title	
SIDE ELEVATION AND SECTION A-A AS EXISTING	
Drawing No. 1097 ASU 004	
Rev. A	

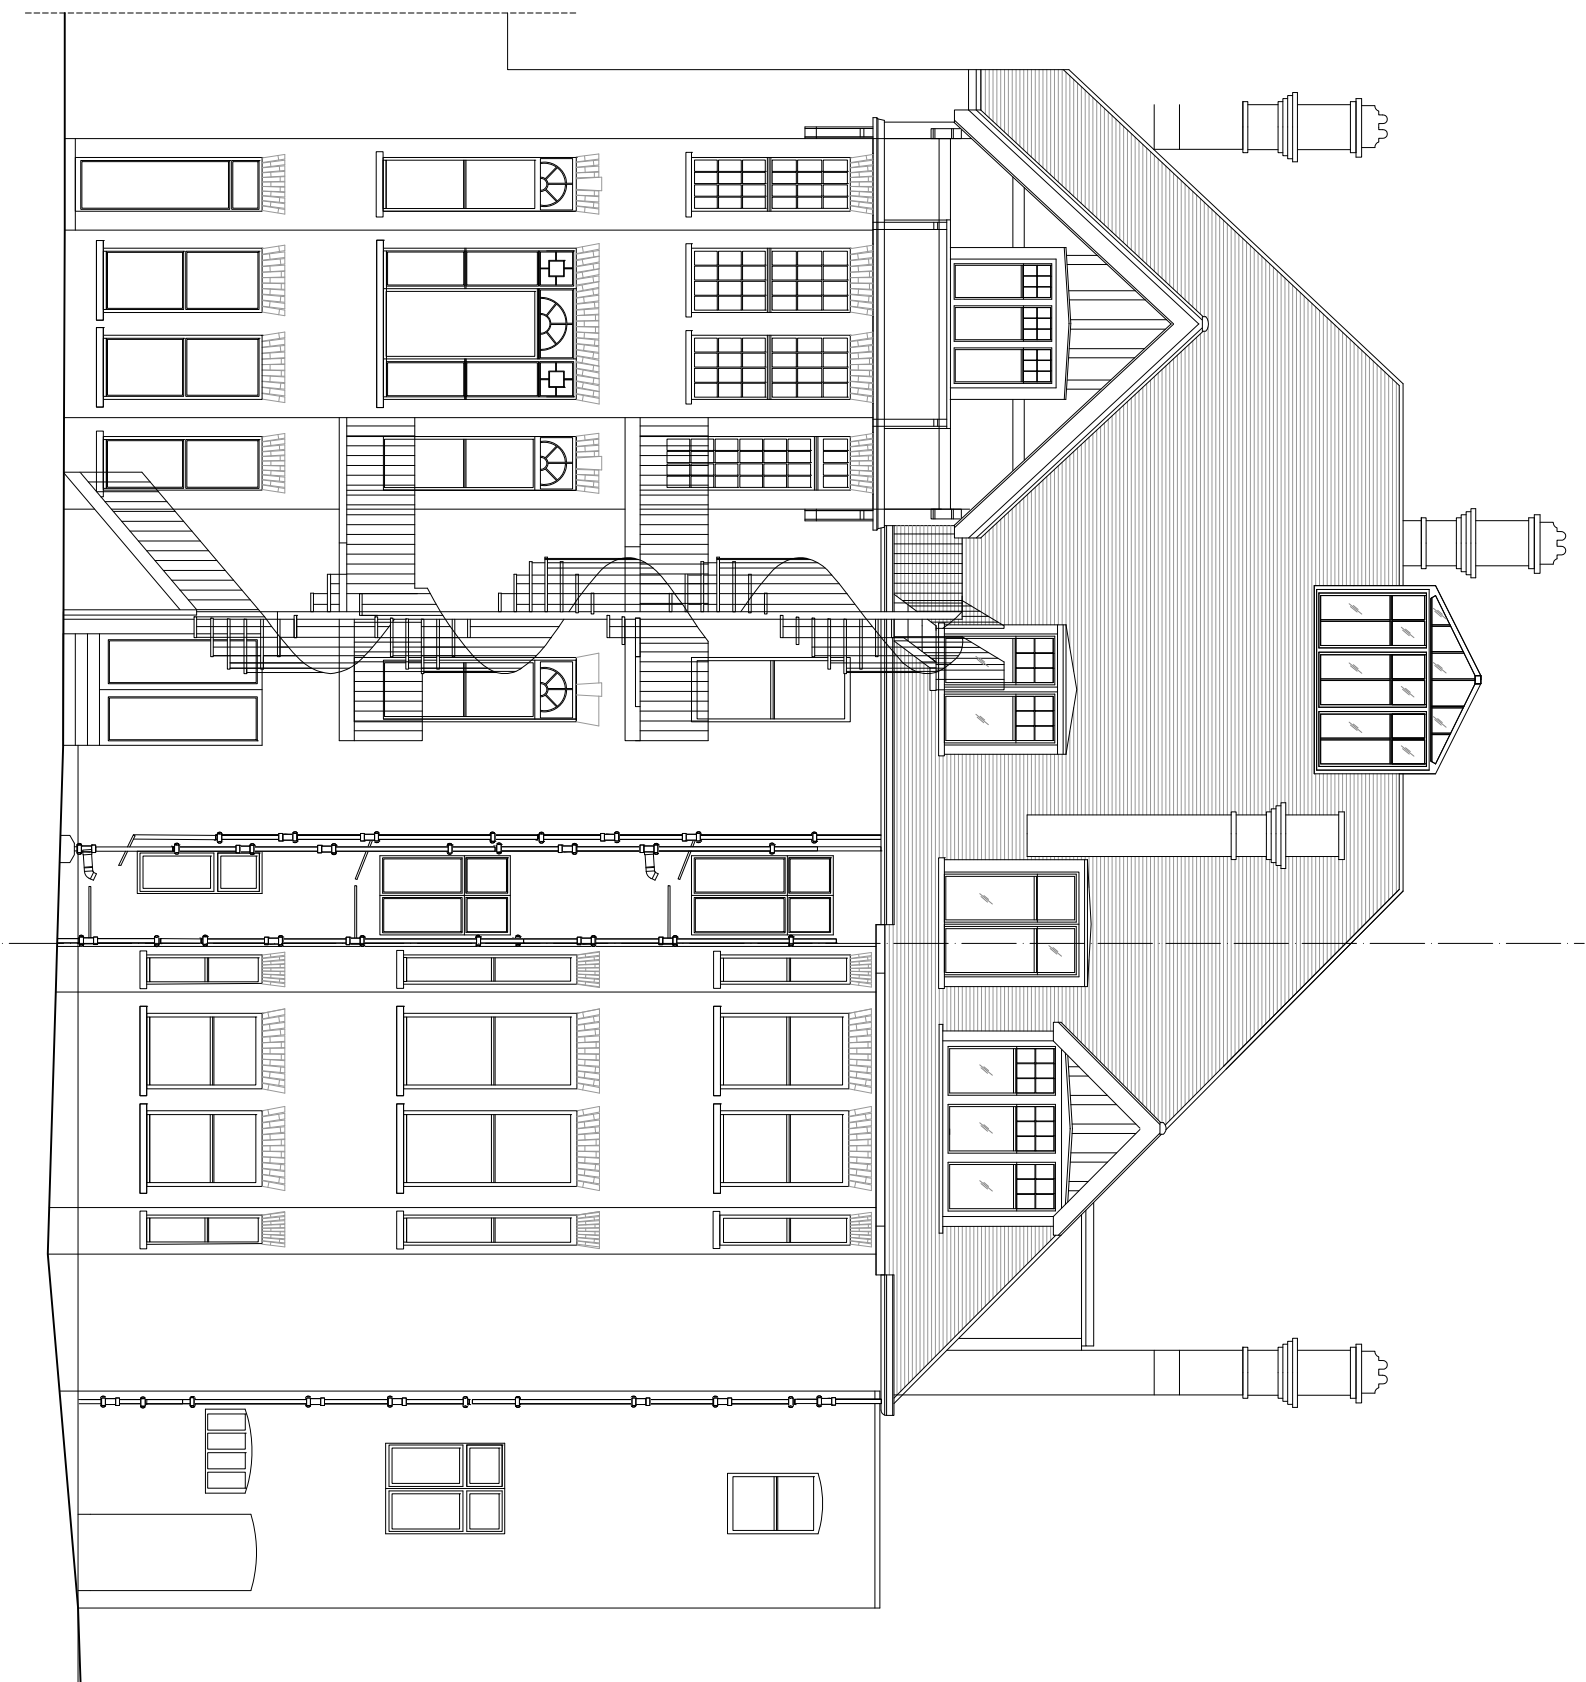


REAR ELEVATION



**Notes**  
 All setting out of work to be checked before work commences.  
 Any errors to be reported to the Architect before any further work is carried out.  
 All work to be in accordance with the relevant Building Regulations.

**ISSUED FOR APPROVAL**

Revision	Note	Date	Revision	Note	Date
A	Issued for approval.	06/05/16			

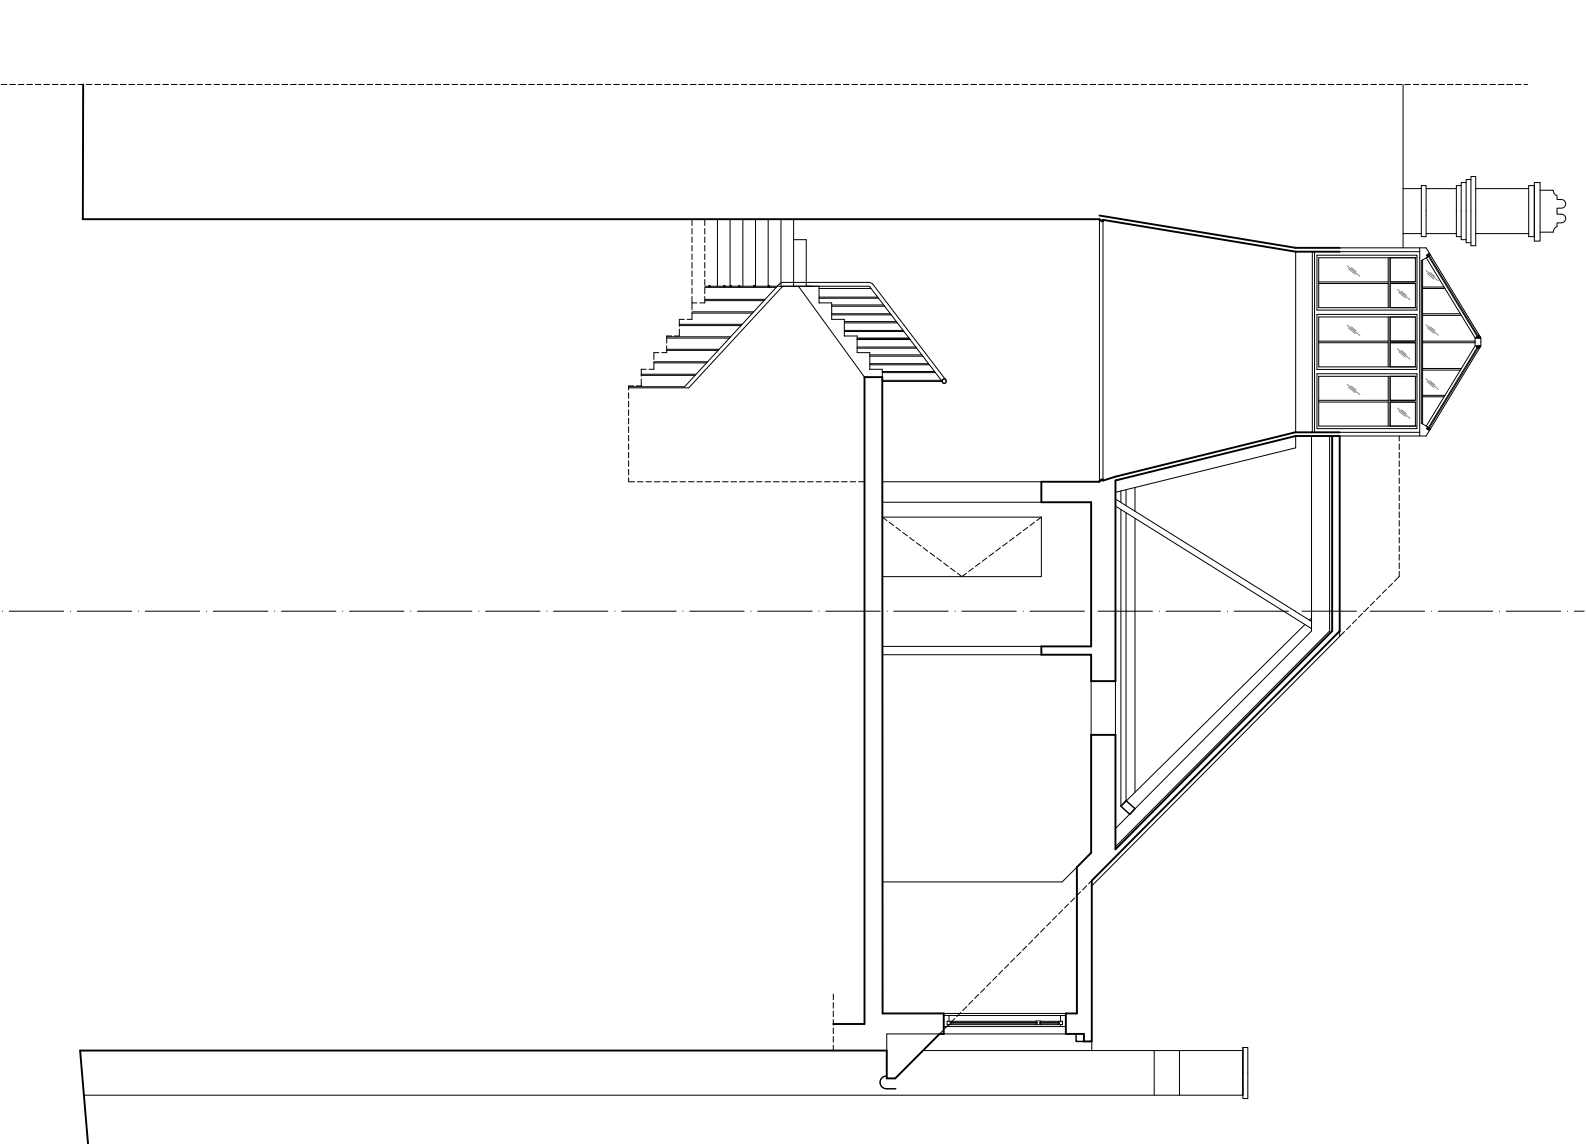

SECTION B-B

Project	
FLAT 5, 49 MARESFIELD GARDENS, LONDON, NW3 5TE	
Date	06/05/2016
Drawn by	SS
Checked by	SS
Scale	1:100 @ A3
Title	
REAR ELEVATION AND SECTION B-B-AS	
EXISTING	
Drawing No.	1097 ASU 005
Rev.	A