


Notes :

- Dimensions are to be checked on site before fabrication and construction
- Any discrepancies are to be immediately notified to the architects
- Structural measurements are to be taken from the structural engineers drawings
- Do not scale
- Copyright reserved by GMA

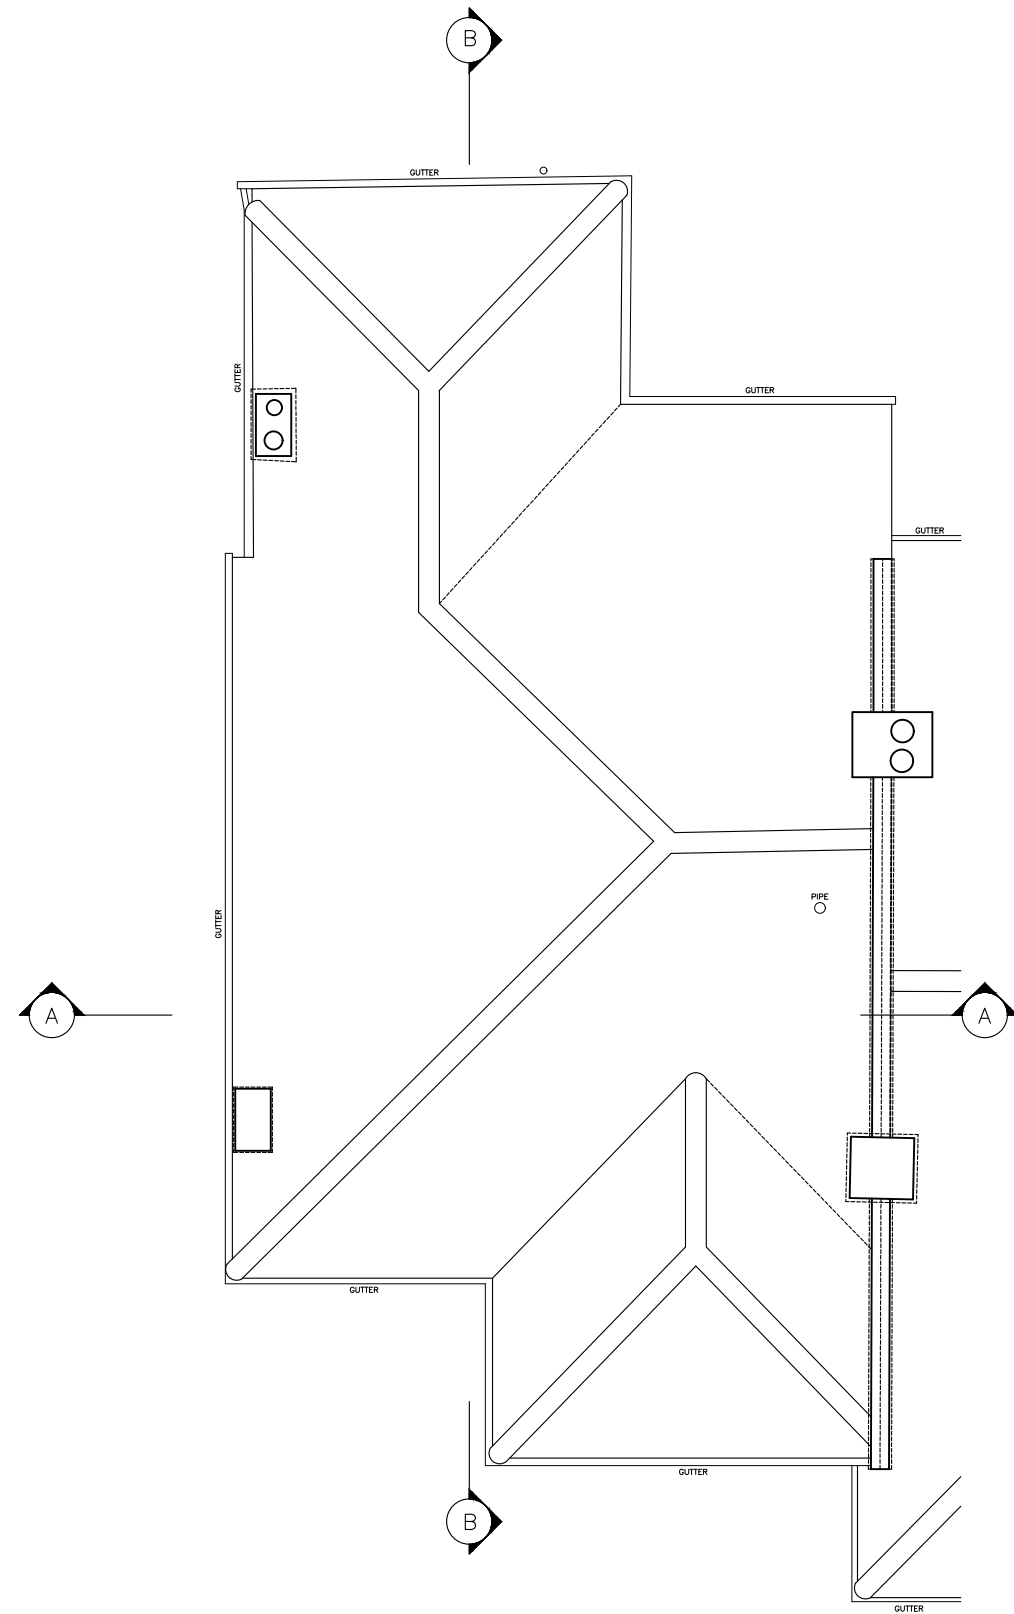

EXISTING ROOF PLAN
Scale 1:100

| REV | DESCRIPTION | DATE |
|-----|-------------|------|
|-----|-------------|------|

DRAWING ISSUE STATUS

PLANNING

GMA ARCHITECTURE
Architects and Designers

UK House 82 Heath Road Twickenham TW1 4BA
Telephone 020 8891 5959 Fax 020 8607 9933
www.gmaarchitecture.co.uk

Client
OLIVER RODGER

Project
**3 MENELIK ROAD
LONDON
NW2 3RS**

Drawing
EXISTING ROOF PLAN

| Scale | Date | Drawn | Checked |
|----------|--------|-------|---------|
| 1:100@A3 | MAY 16 | SJS | IL |

| Type | Client | | |
|------|--------|-------|---|
| 01 | 270-04 | PD-11 | - |

