


01 Lower Ground Floor - Demolition
PL_20

NOTE:
UNLESS INDICATED, THIS DRAWING IS FOR INFORMATION ONLY.
DO NOT SCALE. USE FIGURED DIMENSIONS ONLY.
ALL DIMENSIONS TO BE CHECKED ON SITE.
IF IN DOUBT ASK

PLANNING

Drawing original size A1

REVISION			NOTES		
REV	DATE	NOTE	REV	DATE	NOTE
P1	30.03.16	Issued for planning approval			

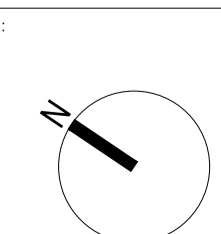

Existing Retained
Demolished

CLIENT:
 Tamares

ANDREW LETT ARCHITECTS
120 Marylebone Lane London W1U 2QG
T. +44(0)20 7496 6464 F. +44(0)20 7496 6467
E. email@andrewlettarchitects.com

DRAWN:
WH

PROJECT NAME:
19 Fitzroy Square


DRAWING TITLE:
Lower Ground Floor Plan - Demolition

SCALE:
1:50 @ A1

DATE:
JUL 2015

DRAWING:
14113_PL_20

REV:
P1

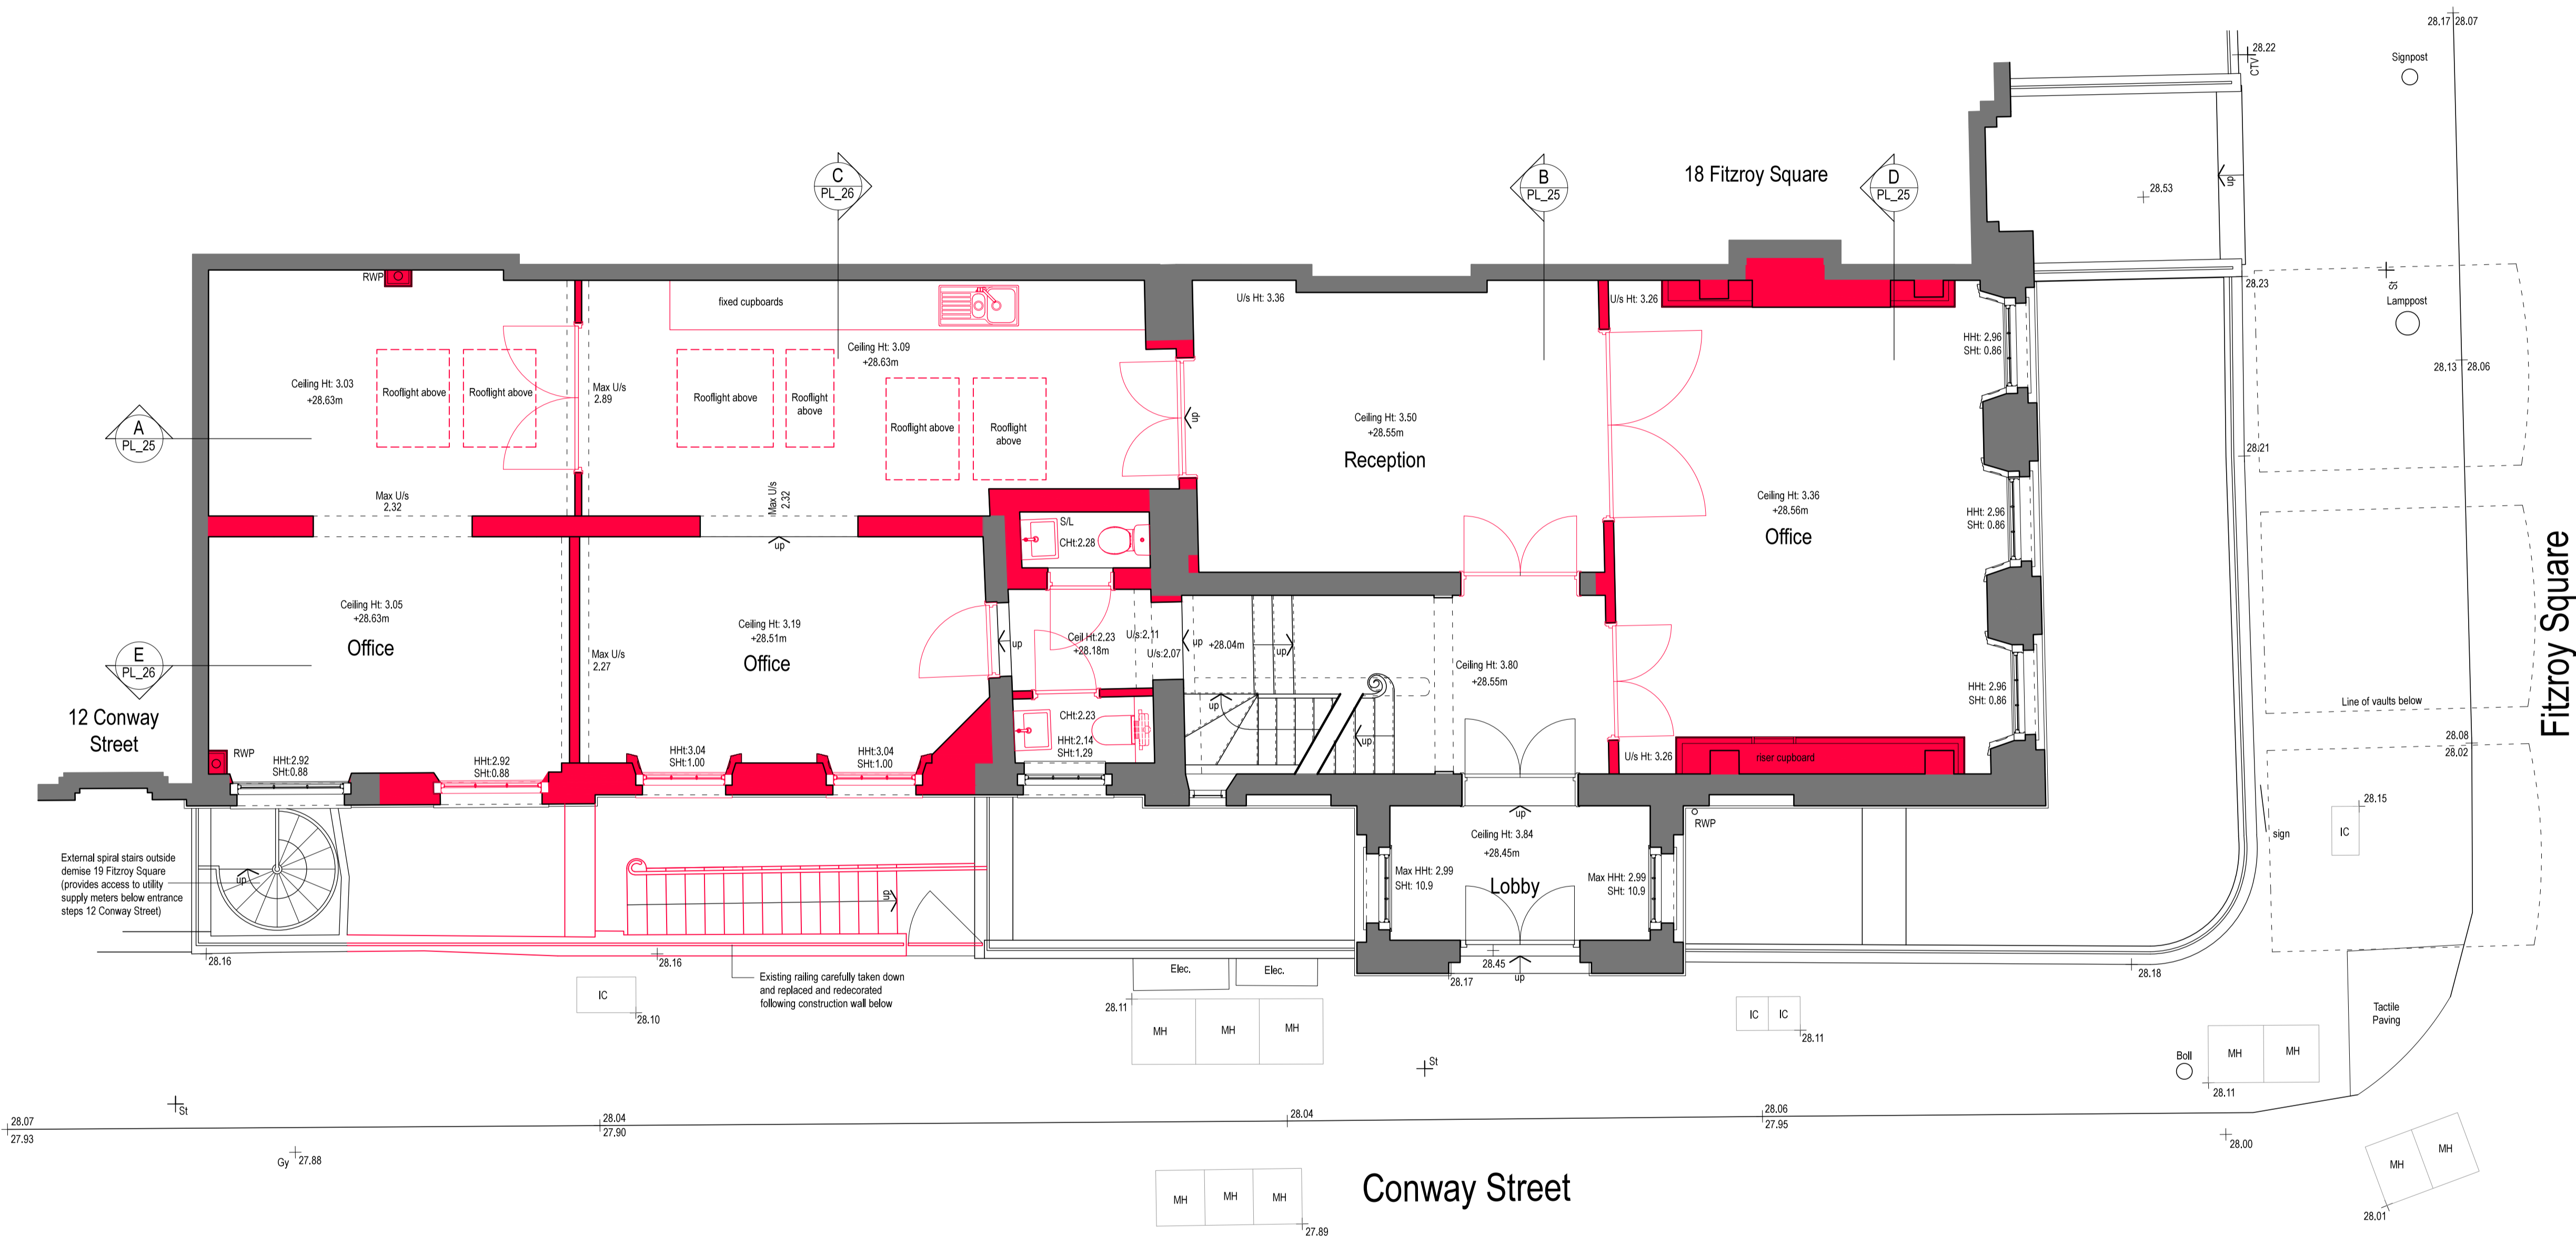


01 Ground Floor Plan - Demolition
PL_21

NOTE: UNLESS INDICATED, THIS DRAWING IS FOR INFORMATION ONLY. DO NOT SCALE. USE FIGURED DIMENSIONS ONLY. ALL DIMENSIONS TO BE CHECKED ON SITE. IF IN DOUBT ASK.


PLANNING

Drawing original size A1

REVISION			NOTES		
REV	DATE	NOTE	REV	DATE	NOTE
P1	30.03.16	Issued for planning approval			

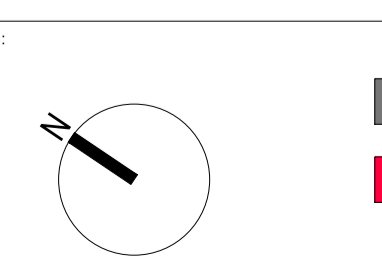

Existing Retained
Demolished

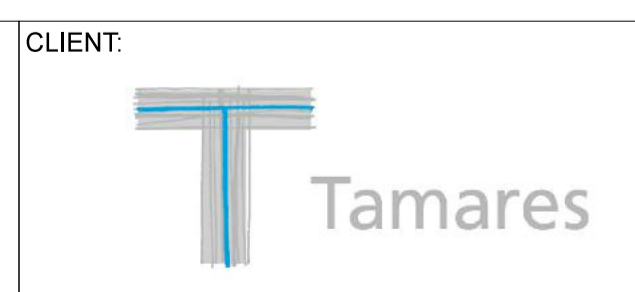

PROJECT NAME:
19 Fitzroy Square

DRAWING TITLE:
Ground Floor Plan - Demolition

SCALE:
1:50 @ A1


DATE:
JUL 2015

DRAWN:
SRJ

REV:
P1

ANDREW LETT ARCHITECTS
120 Marylebone Lane London W1U 2QG
T. +44(0)20 7496 6464 F. +44(0)20 7496 6467
E. email@andrewlettarchitects.com

DRAWING:
14113_PL_21

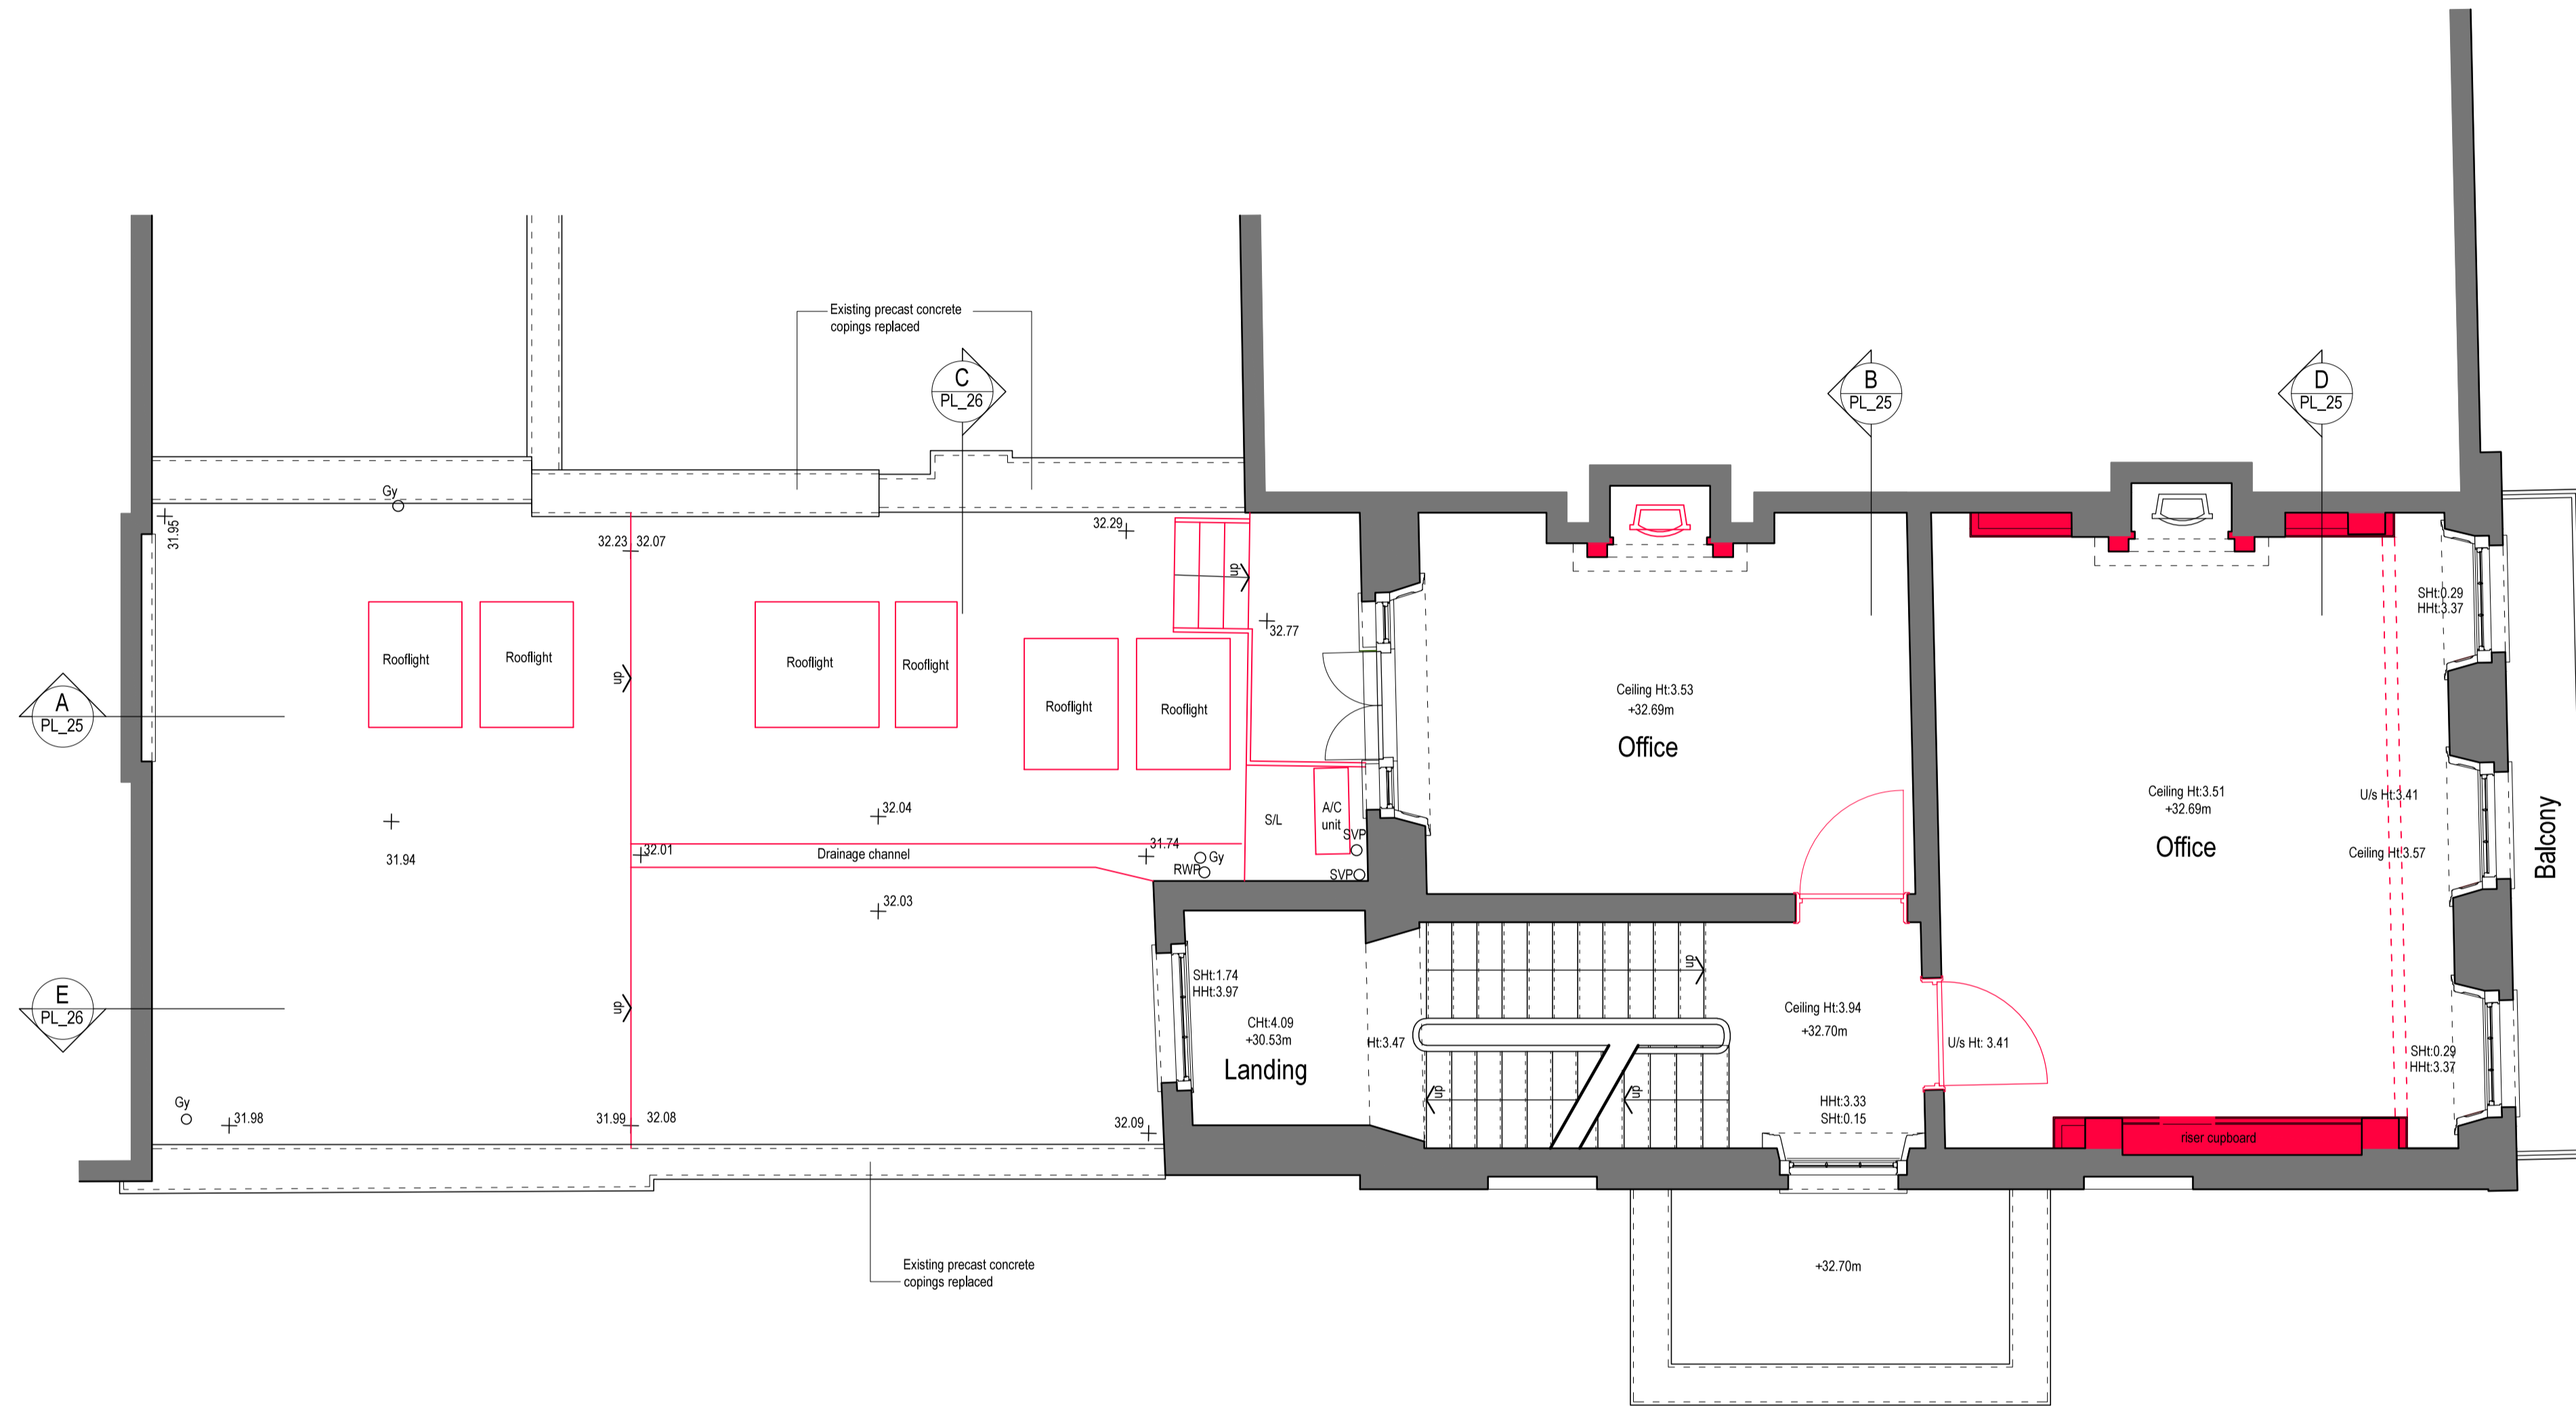

01 First Floor Plan - Demolition
PL_22

NOTE:
UNLESS INDICATED, THIS DRAWING IS FOR INFORMATION ONLY.
DO NOT SCALE. USE FIGURED DIMENSIONS ONLY.
ALL DIMENSIONS TO BE CHECKED ON SITE.
IF IN DOUBT ASK

PLANNING

Drawing original size A1


REVISION			NOTES		
REV	DATE	NOTE	REV	DATE	NOTE
P1	30.03.16	Issued for planning approval			




CLIENT:

ANDREW LETT ARCHITECTS
120 Marylebone Lane London W1U 2QG
T. +44(0)20 7486 6464 F. +44(0)20 7486 6467
E. email@andrewlettarchitects.com


PROJECT NAME: 19 Fitzroy Square	
DRAWING TITLE: First Floor Plan - Demolition	
SCALE: 1:50 @ A1	DATE: JUL 2015
DRAWN: SRJ	REV: P1

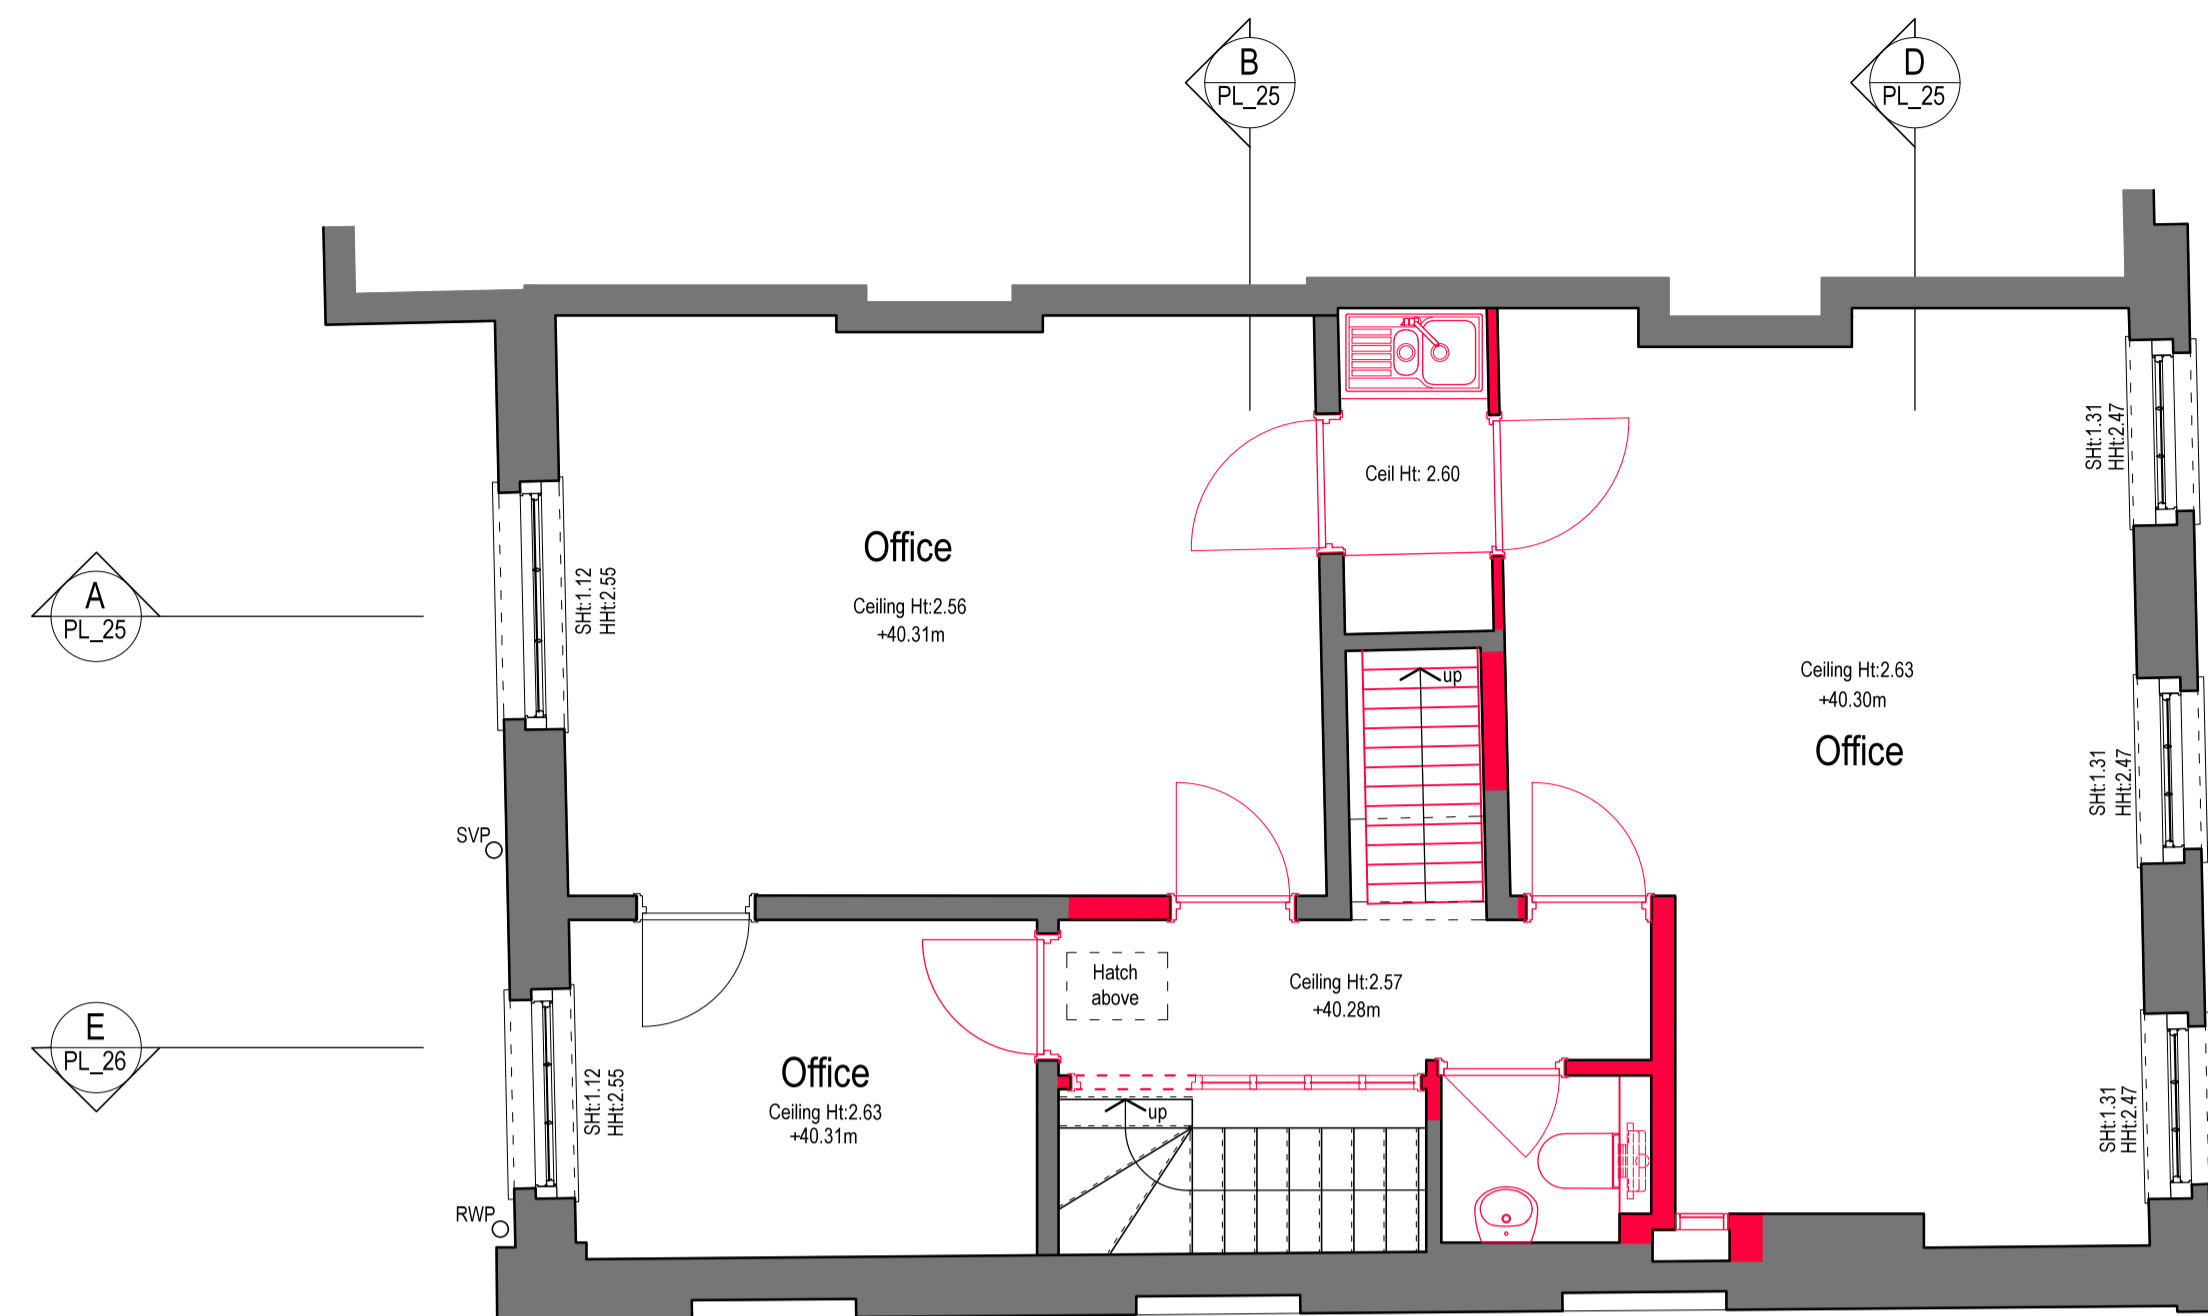

02 Third Floor Plan - Demolition
PL_23

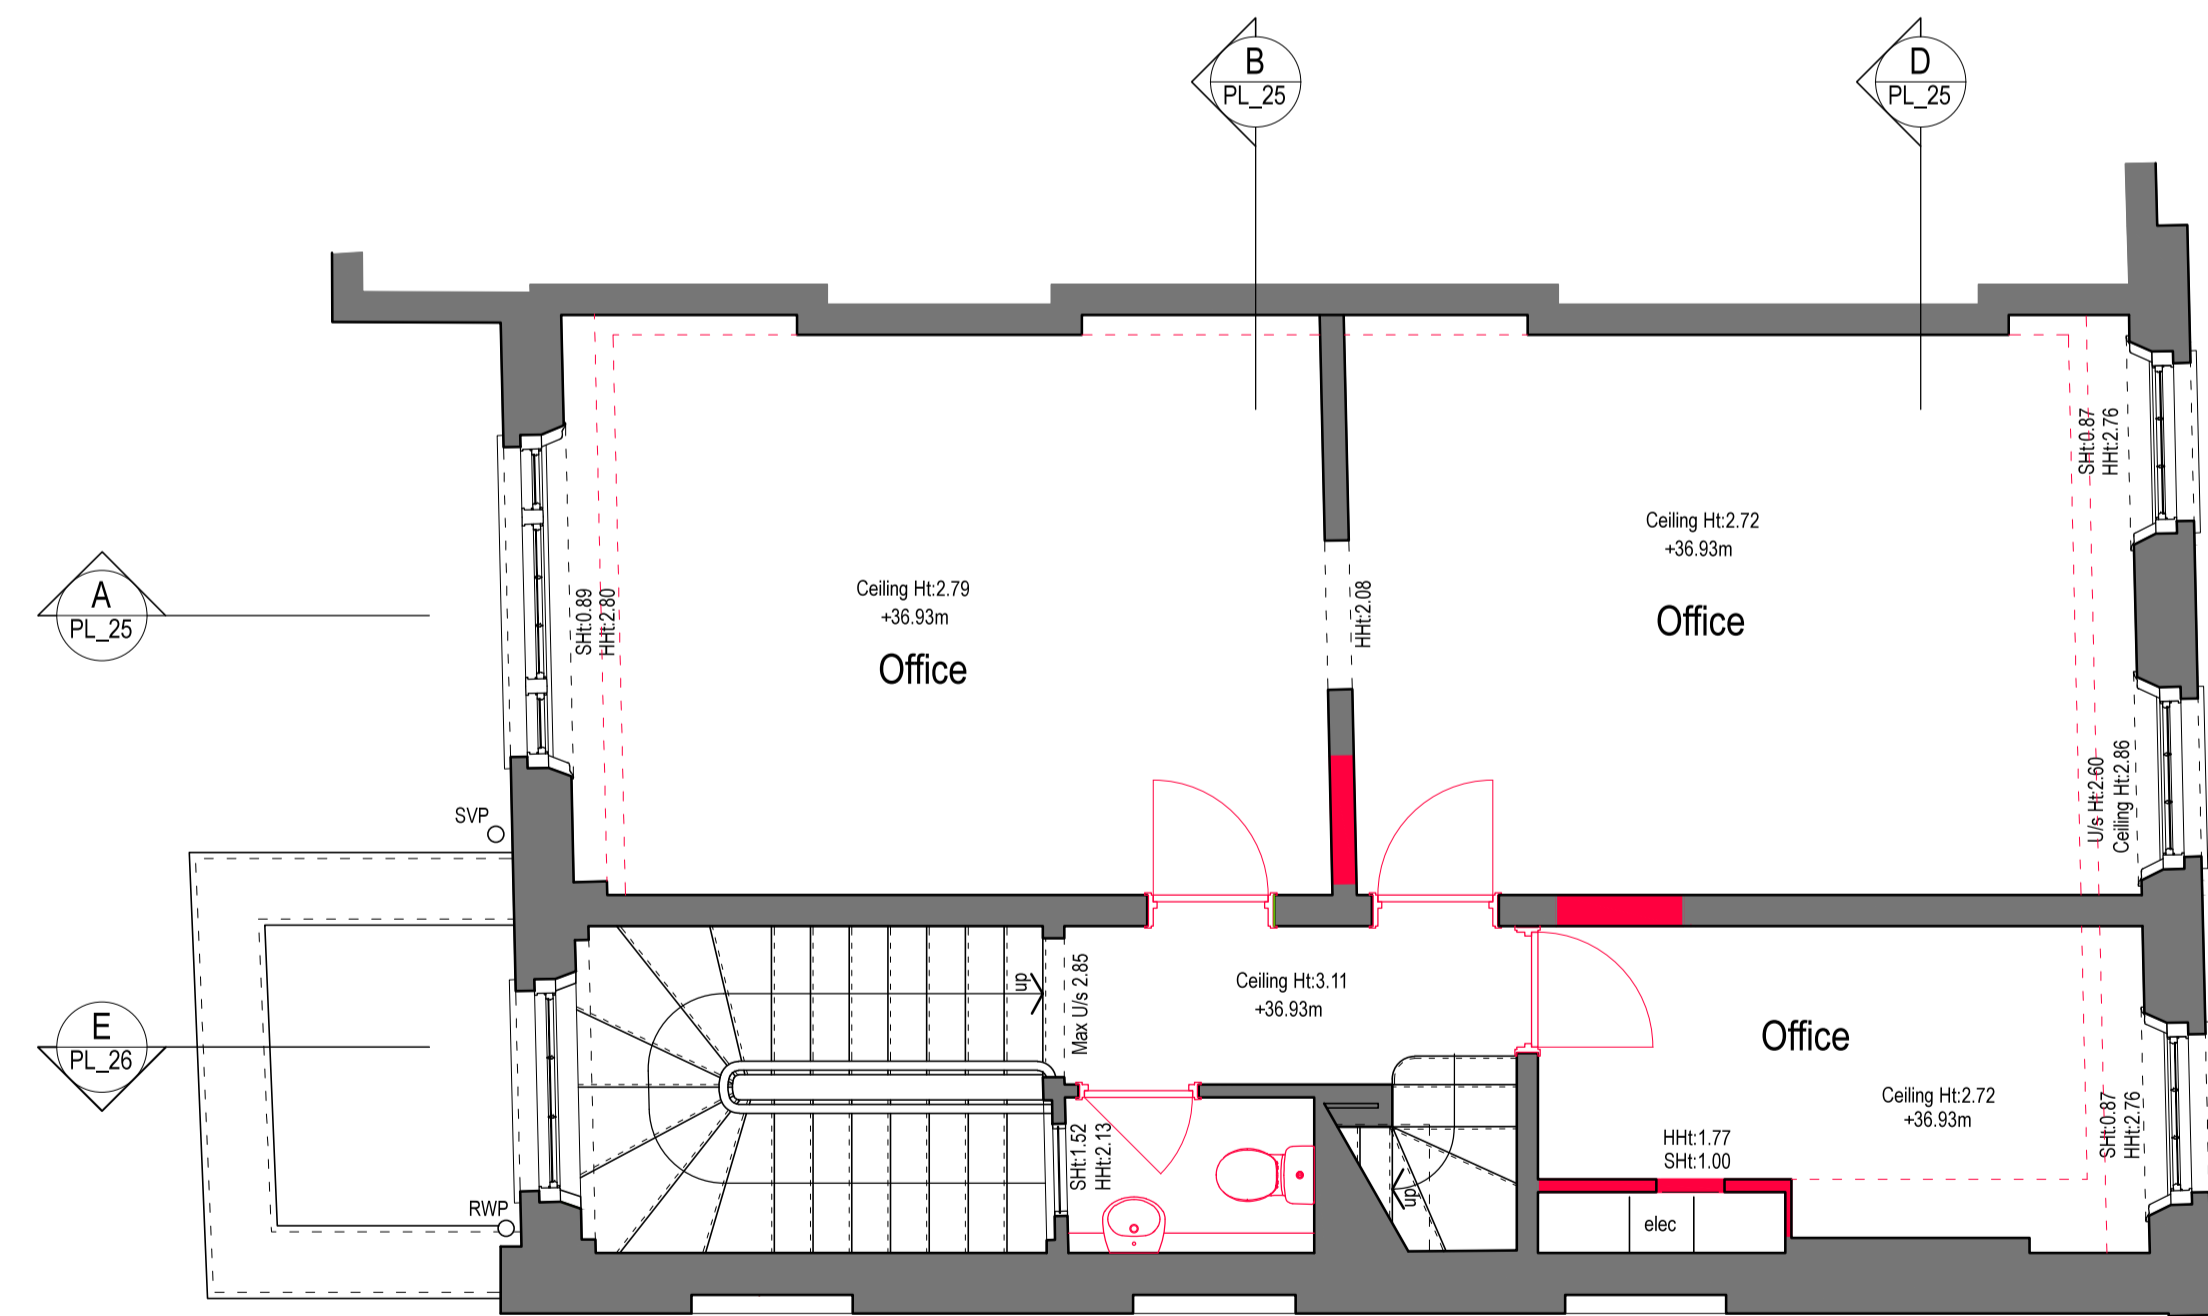

01 Second Floor Plan - Demolition
PL_23

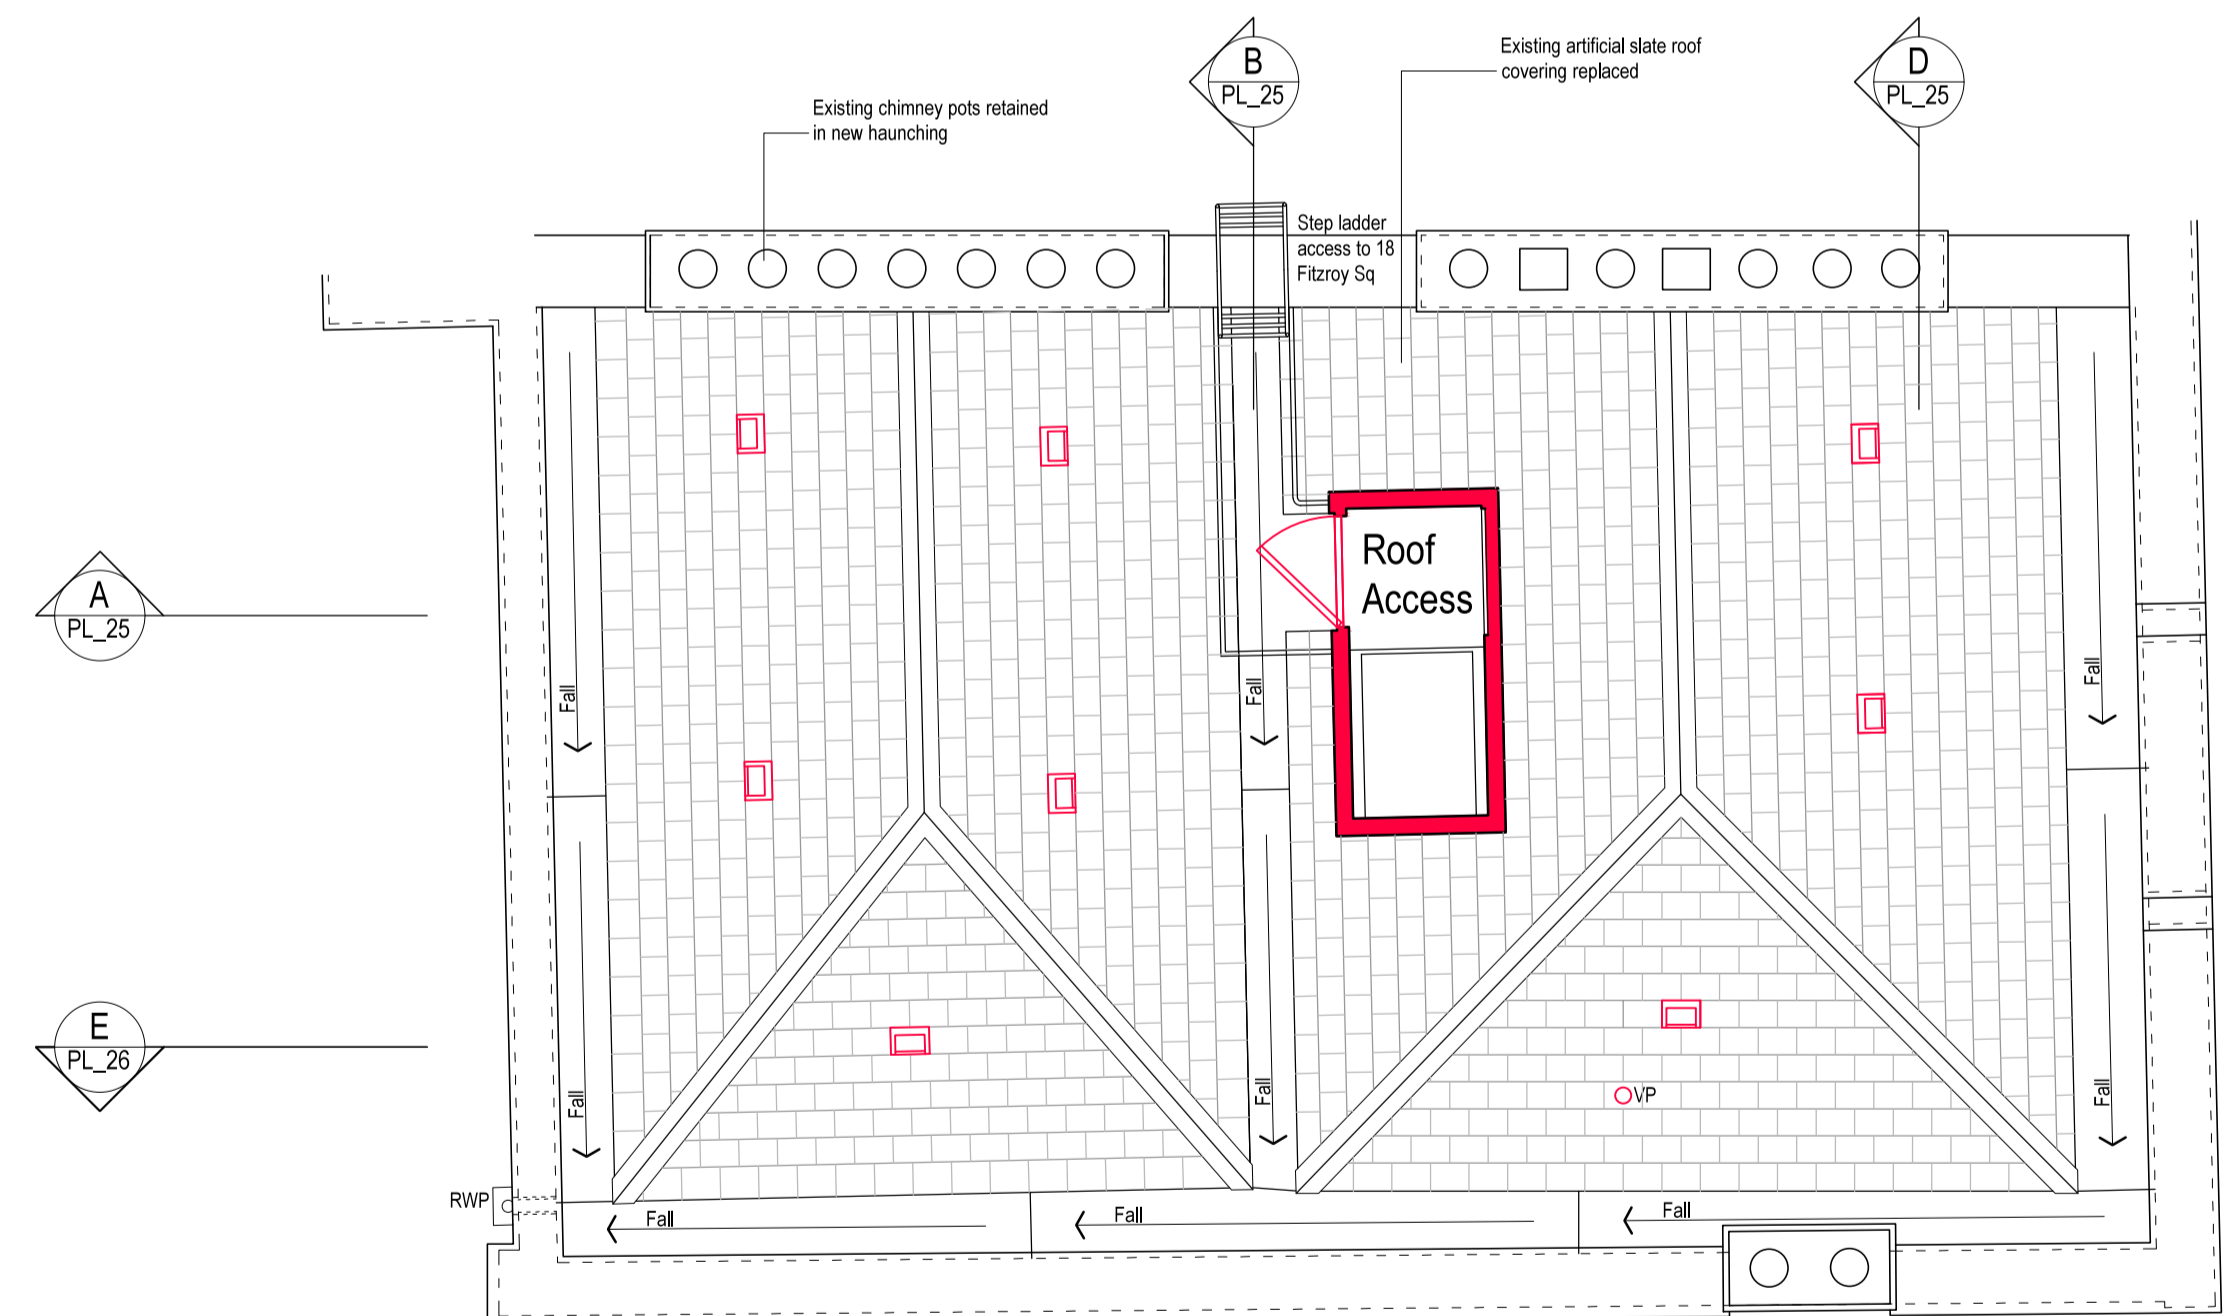

03 Roof Plan - Demolition
PL_23

NOTE:
UNLESS INDICATED, THIS DRAWING IS FOR INFORMATION ONLY.
DO NOT SCALE. USE FIGURED DIMENSIONS ONLY.
ALL DIMENSIONS TO BE CHECKED ON SITE.
IF IN DOUBT ASK

PLANNING

Drawing original size A1

0 5 25 50 75

REVISION			NOTES		
REV	DATE	NOTE	REV	DATE	NOTE
P1	30.03.16	Issued for planning approval			



PROJECT NAME:
19 Fitzroy Square

DRAWING TITLE:
Second, Third & Roof Plans - Demolition

SCALE:
1:50 @ A1

DRAWN:
SRJ

DATE:
JUL 2015

REV:
P1

ANDREW LETT ARCHITECTS
120 Marylebone Lane London W1U 2QG
T. +44(0)20 7496 6464 F. +44(0)20 7496 6467
E. email@andrewlettarchitects.com


DRAWING:
14113_PL_23



A Long Section A - Demolition
PL_25



B Cross Section B - Demolition
PL_25

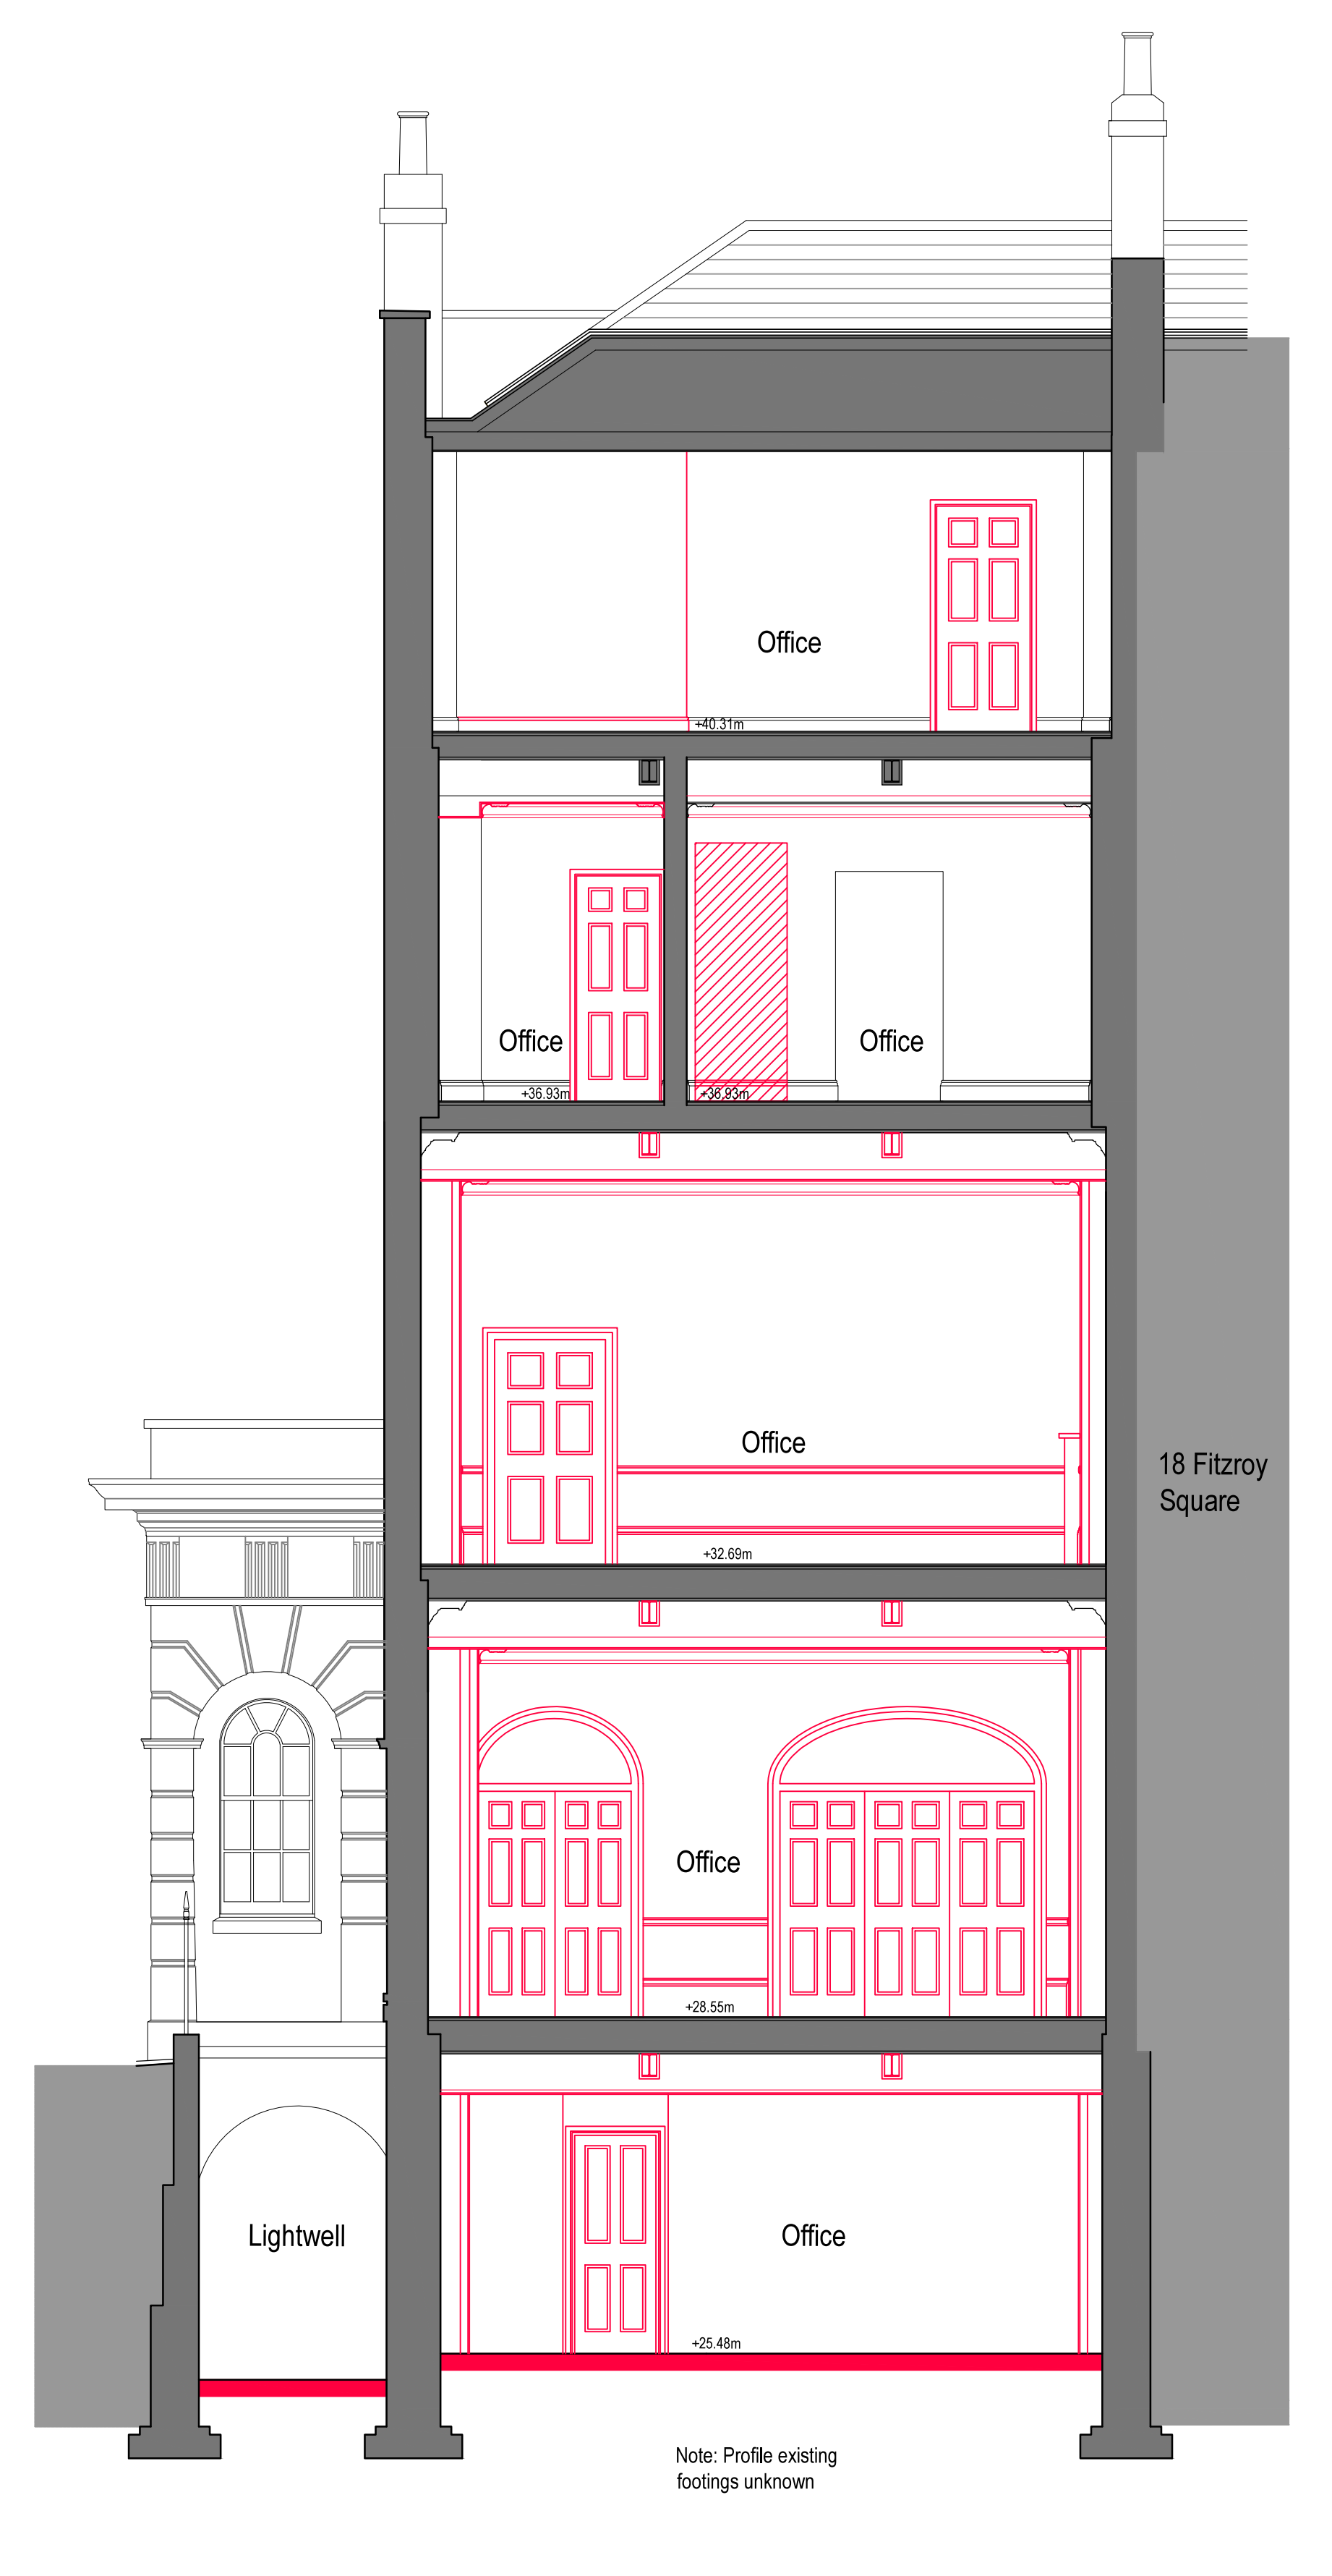

D Cross Section D - Demolition
PL_25

NOTE: UNLESS INDICATED, THIS DRAWING IS FOR INFORMATION ONLY. DO NOT SCALE. USE DIMENSIONS SHOWN ON DRAWING. ALL DIMENSIONS TO BE CHECKED ON SITE. IF IN DOUBT ASK.

REVISION	DATE	NOTE	REVISION	DATE	NOTE	REVISION	DATE	NOTE
P1	31.03.15	Issued for planning approval						

NOTES:

- Existing Retained
- Demolished

PLANNING

Drawing original size A0

0 5 25 50 75

CLIENT: **Tamares**

PROJECT NAME: 19 Fitzroy Square

DRAWING TITLE: Demolition - Section A, B & D


ANDREW LETT ARCHITECTS
1 Eastfield Avenue, London SW18 1PQ
T: +44(0)20 7486 6464 F: +44(0)20 7486 6467
E: email@andrewlettarchitects.com

DATE: JUL 2015

SCALE: 1:50 @A0

DRAWING: 14113_PL_25

REV: P1

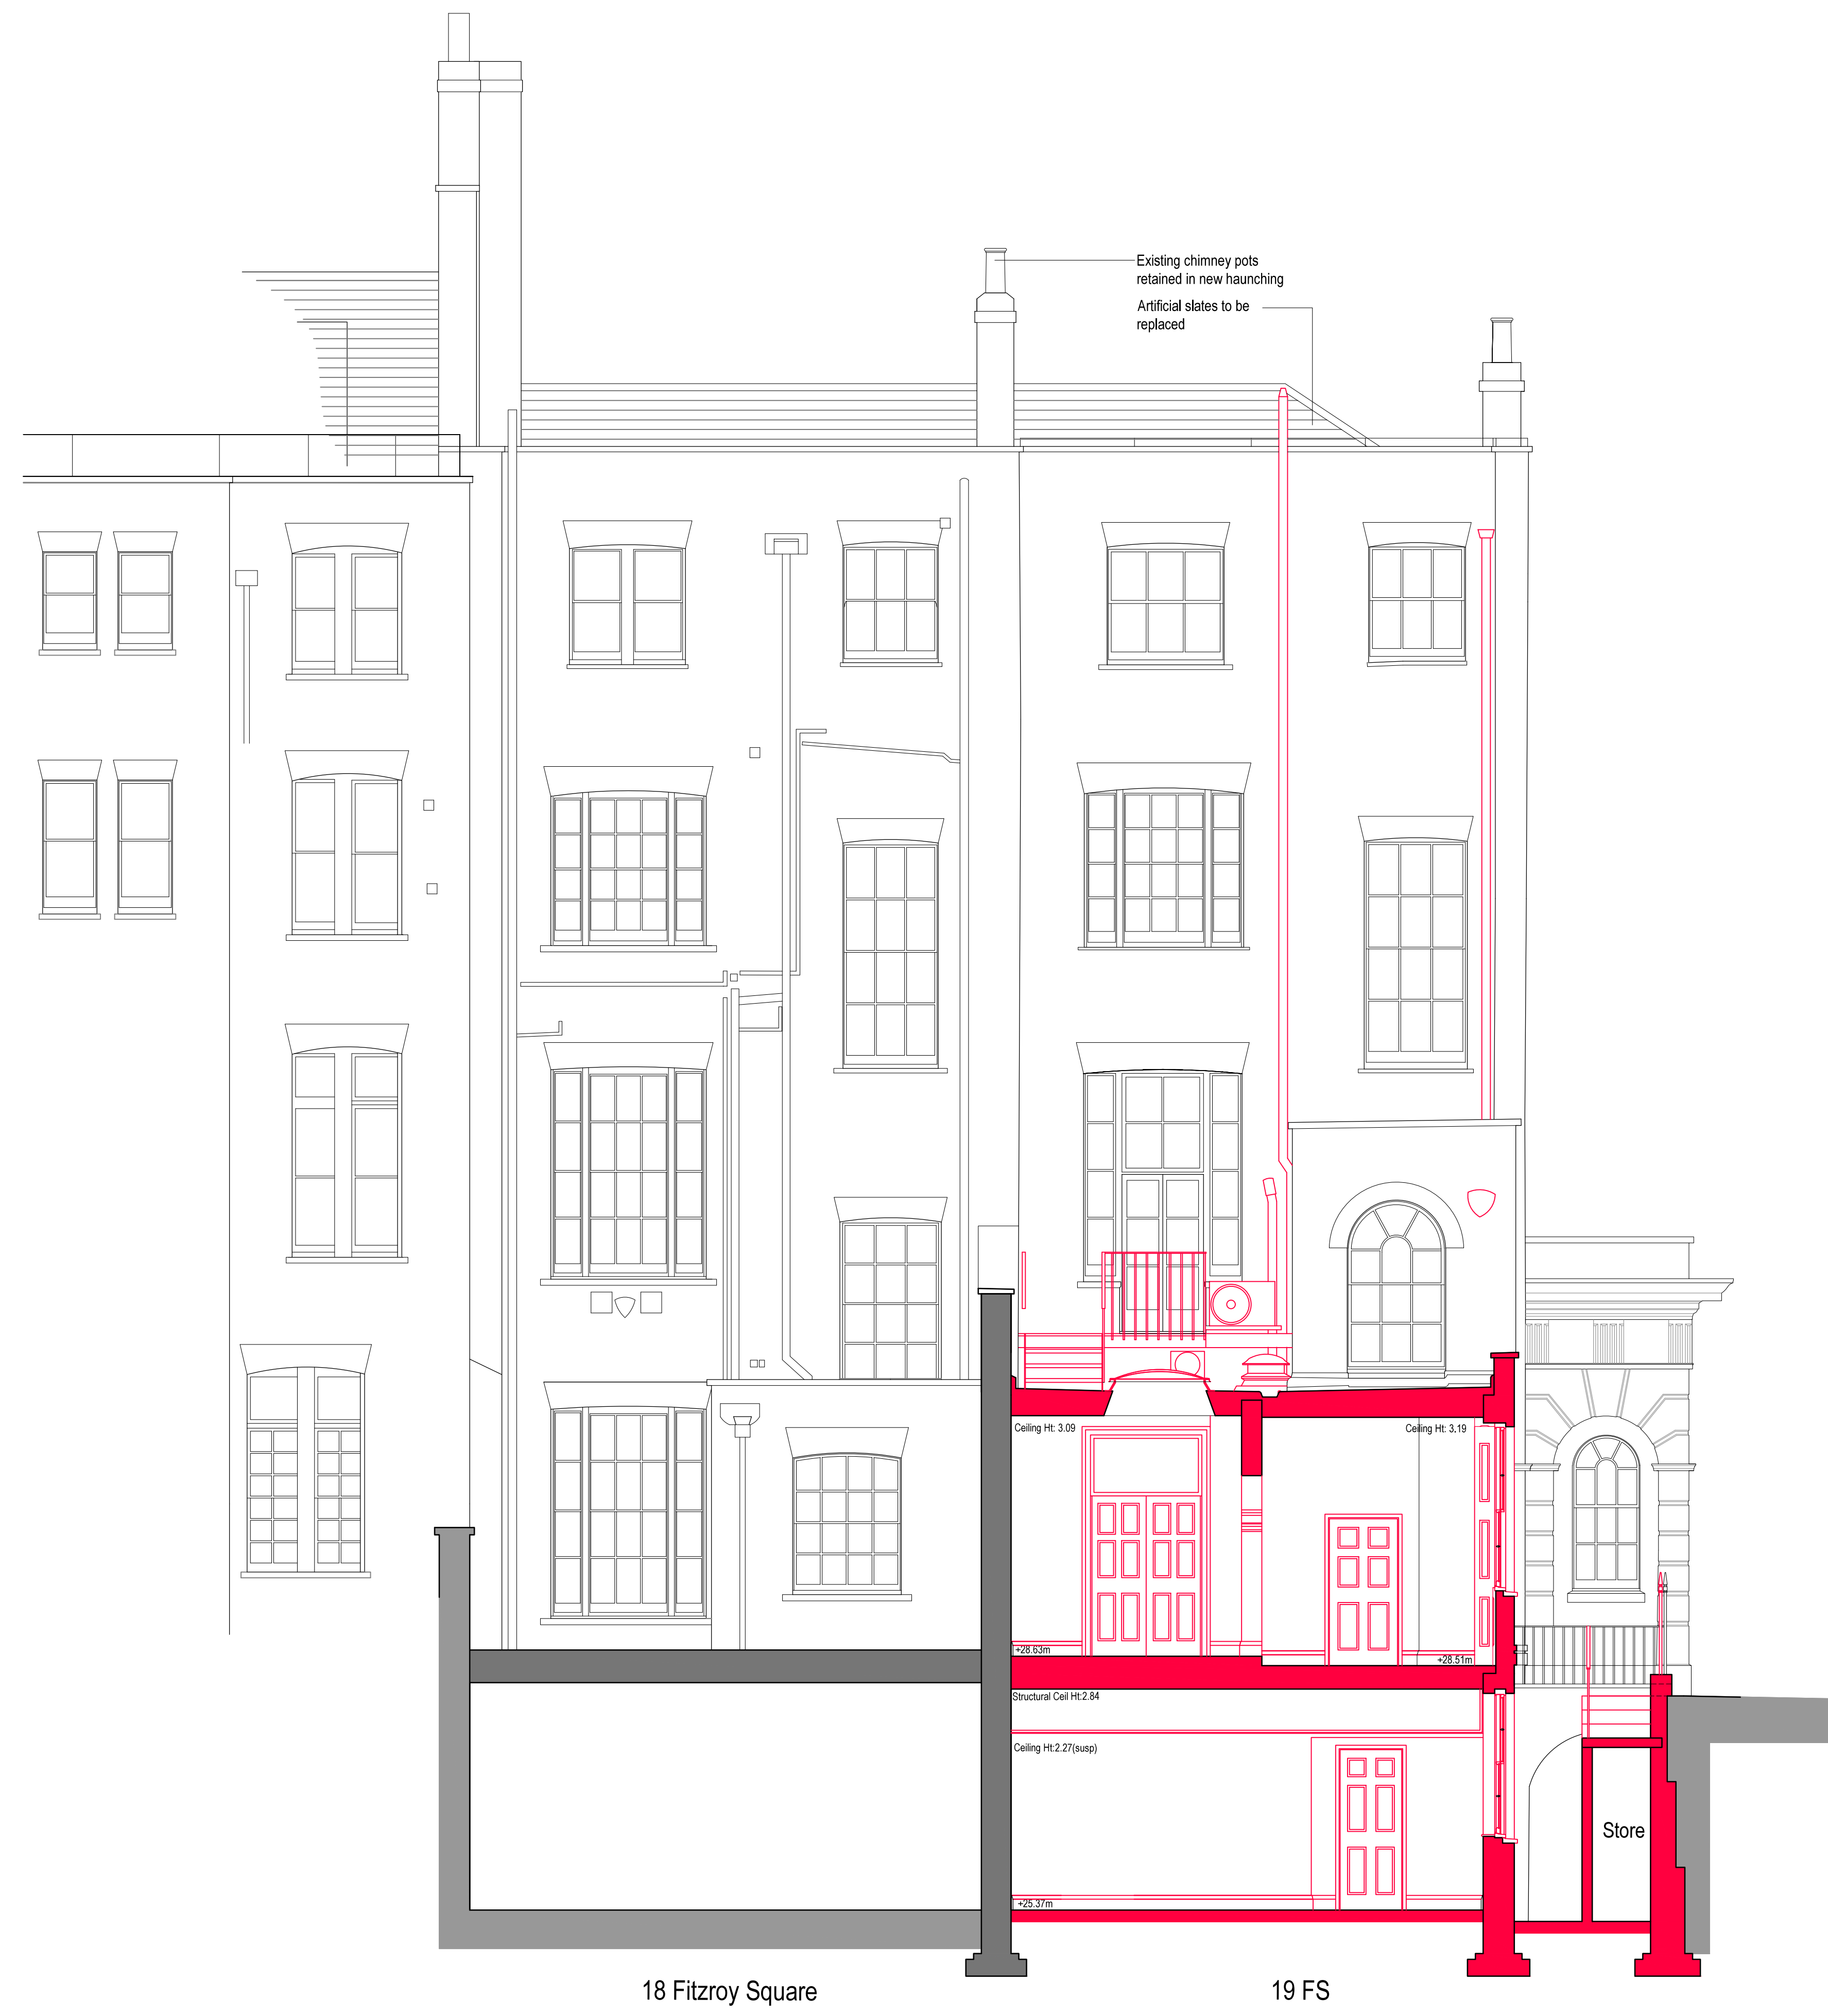

C Rear Elevation (Section C) - Demolition
PL_26



E Long Section E - Demolition
PL_26

NOTE: UNLESS INDICATED, THIS DRAWING IS FOR INFORMATION ONLY. DO NOT SCALE. USE DIMENSIONS DIMENSIONS ONLY. ALL DIMENSIONS TO BE CHECKED ON SITE. IF IN DOUBT ASK.

REVISION	DATE	NOTE	REVISION	DATE	NOTE	REVISION	DATE	NOTE
P1	30.03.15	Issued for planning approval						

PLANNING

0 5 25 50 75

Existing Retained
Demolished

CLIENT: **Tameres**

PROJECT NAME: 19 Fitzroy Square
DRAWING TITLE: Demolition - Section C & E
DATE: JUL 2015

ANDREW LETT ARCHITECTS
1 Eastfield Avenue, London SW11 1FD
T. +44(0)20 7486 6464 F. +44(0)20 7486 6467
E. email@andrewlettarchitects.com

DRAWN: SRJ
SCALE: 1:50 @A0
DRAWING: 14113_PL_26
REV: P1



1 Elevation to Conway Street
PL_27



2 Elevation to Fitzroy Square
PL_27

NOTE: UNLESS INDICATED, THIS DRAWING IS FOR INFORMATION ONLY. DO NOT SCALE. USE DIMENSIONS SHOWN ONLY. ALL DIMENSIONS TO BE CHECKED ON SITE. IF IN DOUBT ASK.

REV	DATE	NOTE	REV	DATE	NOTE	REV	DATE	NOTE
P1	30.03.15	Issued for planning approval						

PLANNING

0 5 25 50 75

Existing Retained
Demolished

CLIENT: **Tamares**

PROJECT NAME: 19 Fitzroy Square
DRAWING TITLE: Demolition - Elevations to Conway St and Fitzroy Square
DRAWN: SRJ
DATE: JUL 2015
REV: P1

ANDREW LETT ARCHITECTS
1 Eastfield Avenue, London SW18 1TQ
T: +44(0)20 7486 6464 F: +44(0)20 7486 6467
E: email@andrewlettarchitects.com

DRAWING: 14113_PL_27