

01 Lower Ground Floor as Existing  
PL\_01


NOTE:  
UNLESS INDICATED, THIS DRAWING IS FOR INFORMATION ONLY.  
DO NOT SCALE. USE FIGURED DIMENSIONS ONLY.  
ALL DIMENSIONS TO BE CHECKED ON SITE.  
IF IN DOUBT ASK

**PLANNING**

Drawing original size A1


0 5 25 50 75

REVISION			NOTES		
REV	DATE	NOTE	REV	DATE	NOTE
P1	30.03.16	Issued for planning approval			

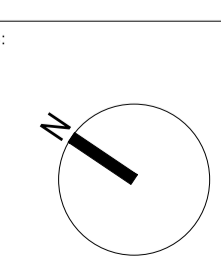

CLIENT:  
**ANDREW LETT ARCHITECTS**  
120 Marylebone Lane London W1U 2QG  
T. +44(0)20 7496 6464 F. +44(0)20 7496 6467  
E. email@andrewlettarchitects.com

PROJECT NAME: 19 Fitzroy Square	
DRAWING TITLE: Lower Ground Floor Plan as Existing	
SCALE: 1:50 @ A1	DATE: JUL 2015
DRAWING: 14113_PL_01	REV: P1

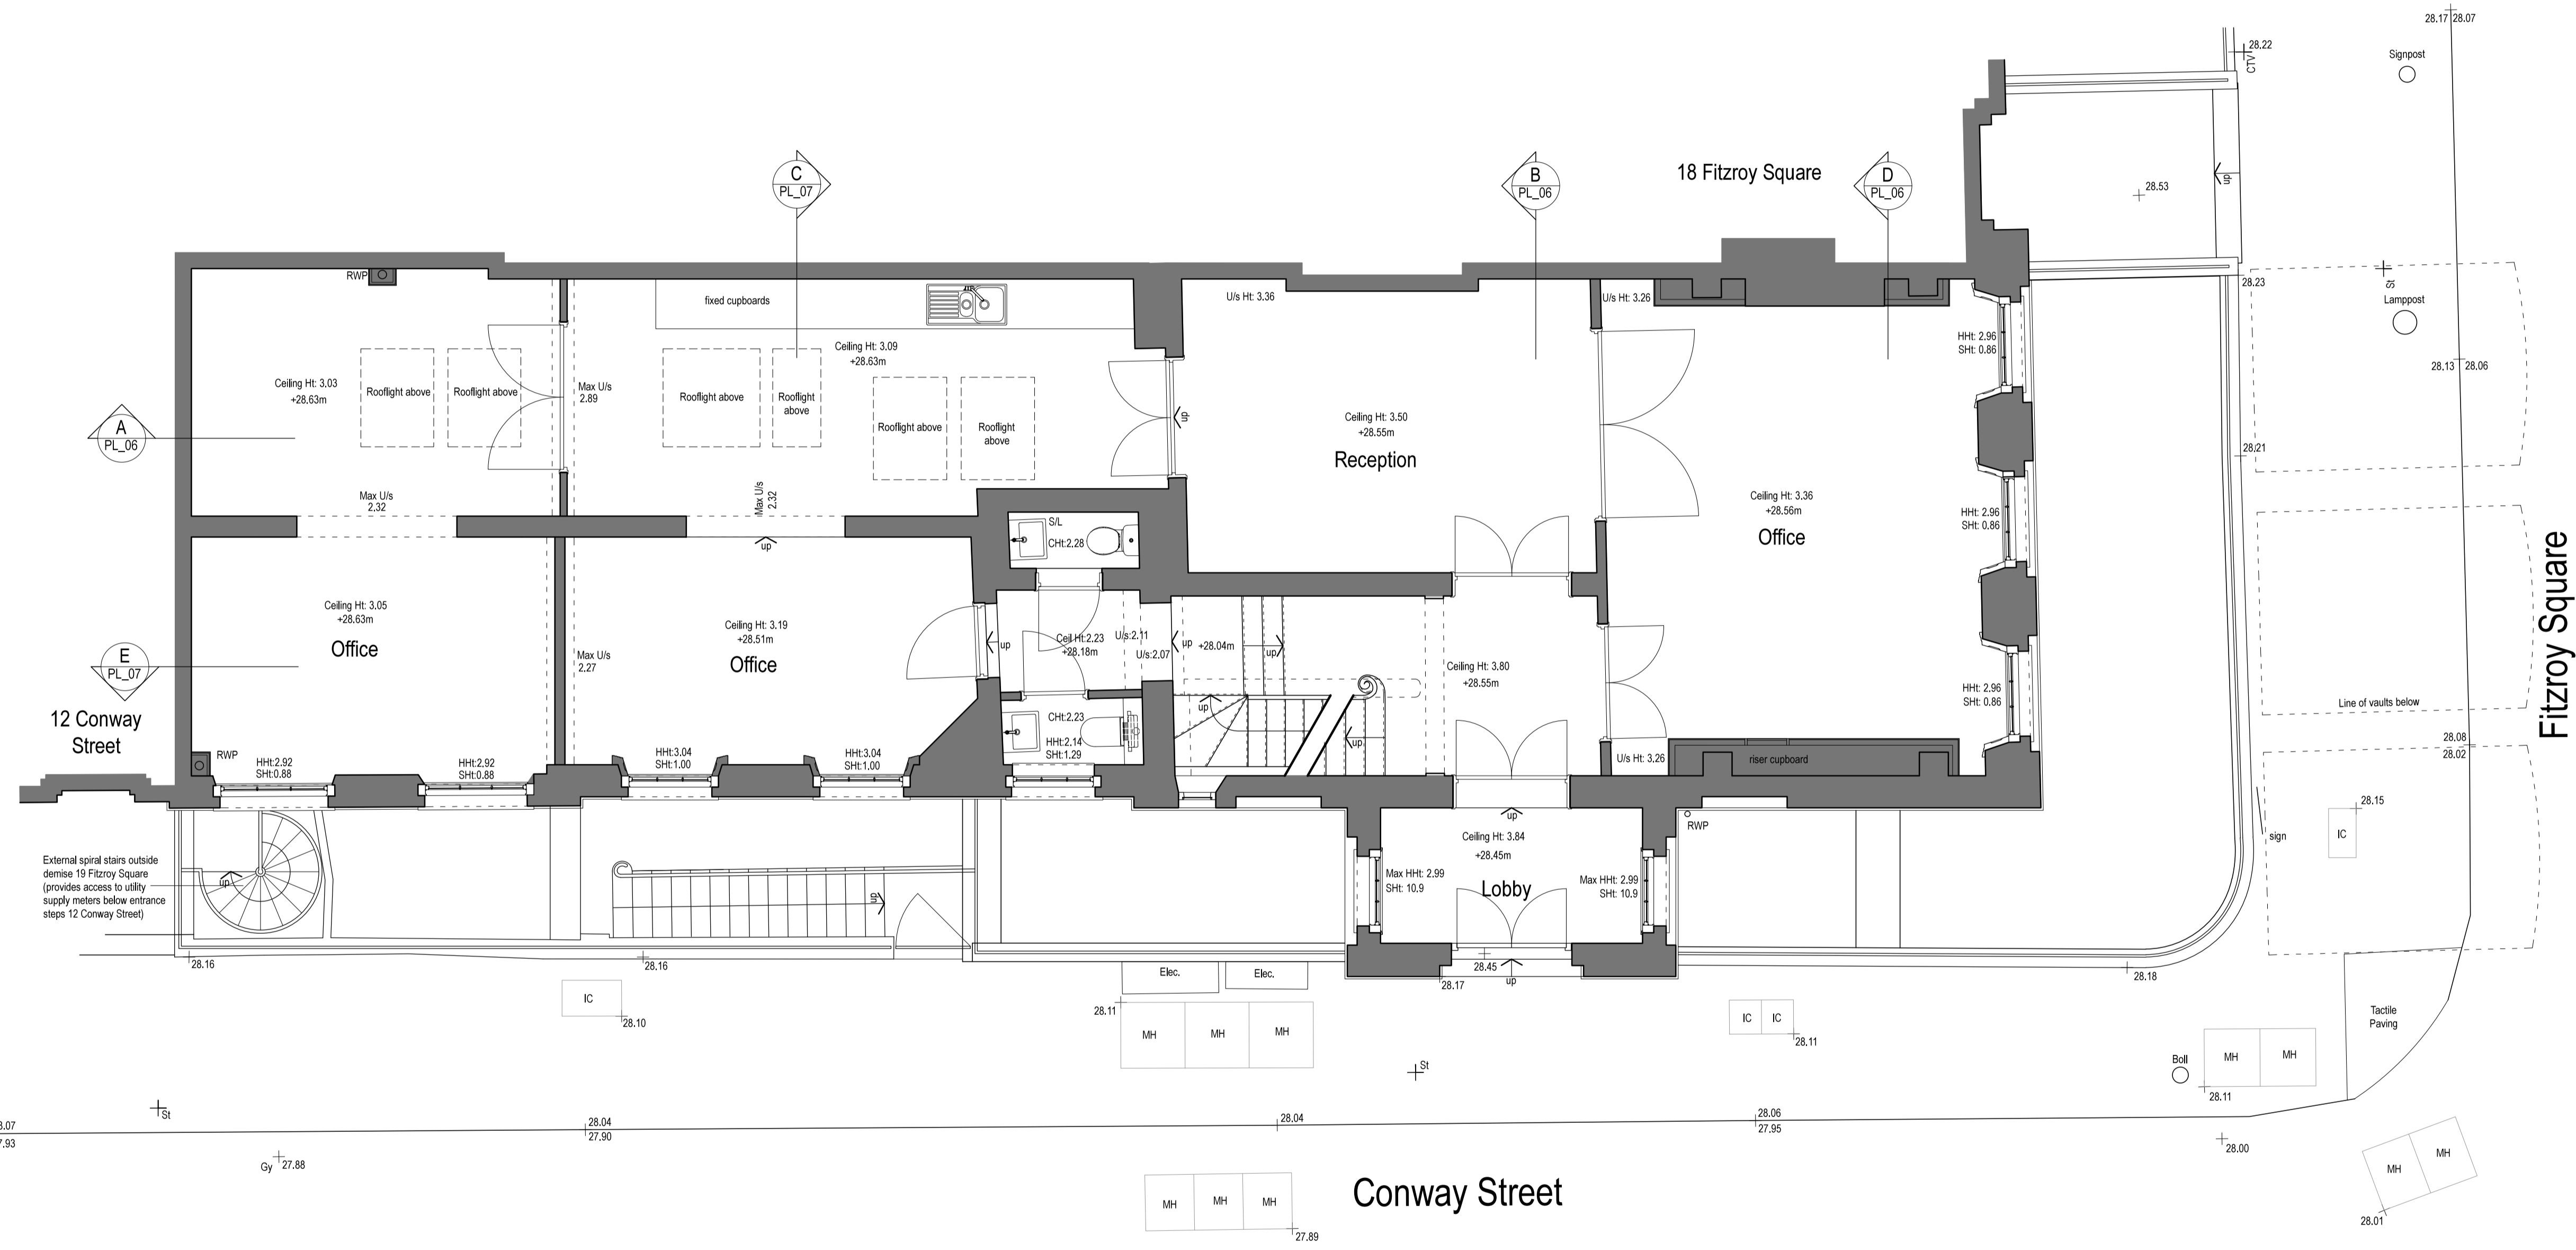


01 Ground Floor as Existing  
PL\_02

NOTE:  
UNLESS INDICATED, THIS DRAWING IS FOR INFORMATION ONLY.  
DO NOT SCALE. USE FIGURED DIMENSIONS ONLY.  
ALL DIMENSIONS TO BE CHECKED ON SITE.  
IF IN DOUBT ASK

**PLANNING**

Drawing original size A1

REVISION			NOTES		
REV	DATE	NOTE	REV	DATE	NOTE
P1	30.03.16	Issued for planning approval			

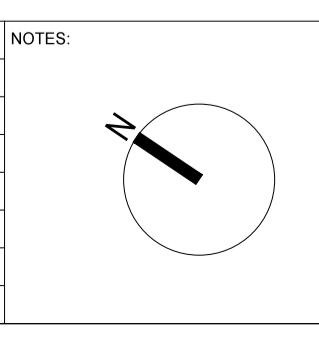


CLIENT:

**ANDREW LETT ARCHITECTS**  
120 Marylebone Lane London W1U 2QG  
T. +44(0)20 7493 6464 F. +44(0)20 7496 6467  
E. email@andrewlettarchitects.com

PROJECT NAME: 19 Fitzroy Square	DATE: JUL 2015
DRAWING TITLE: Ground Floor Plan as Existing	REV: P1
SCALE: 1:50 @ A1	
DRAWING: 14113_PL_02	

DRAWN:  
WH

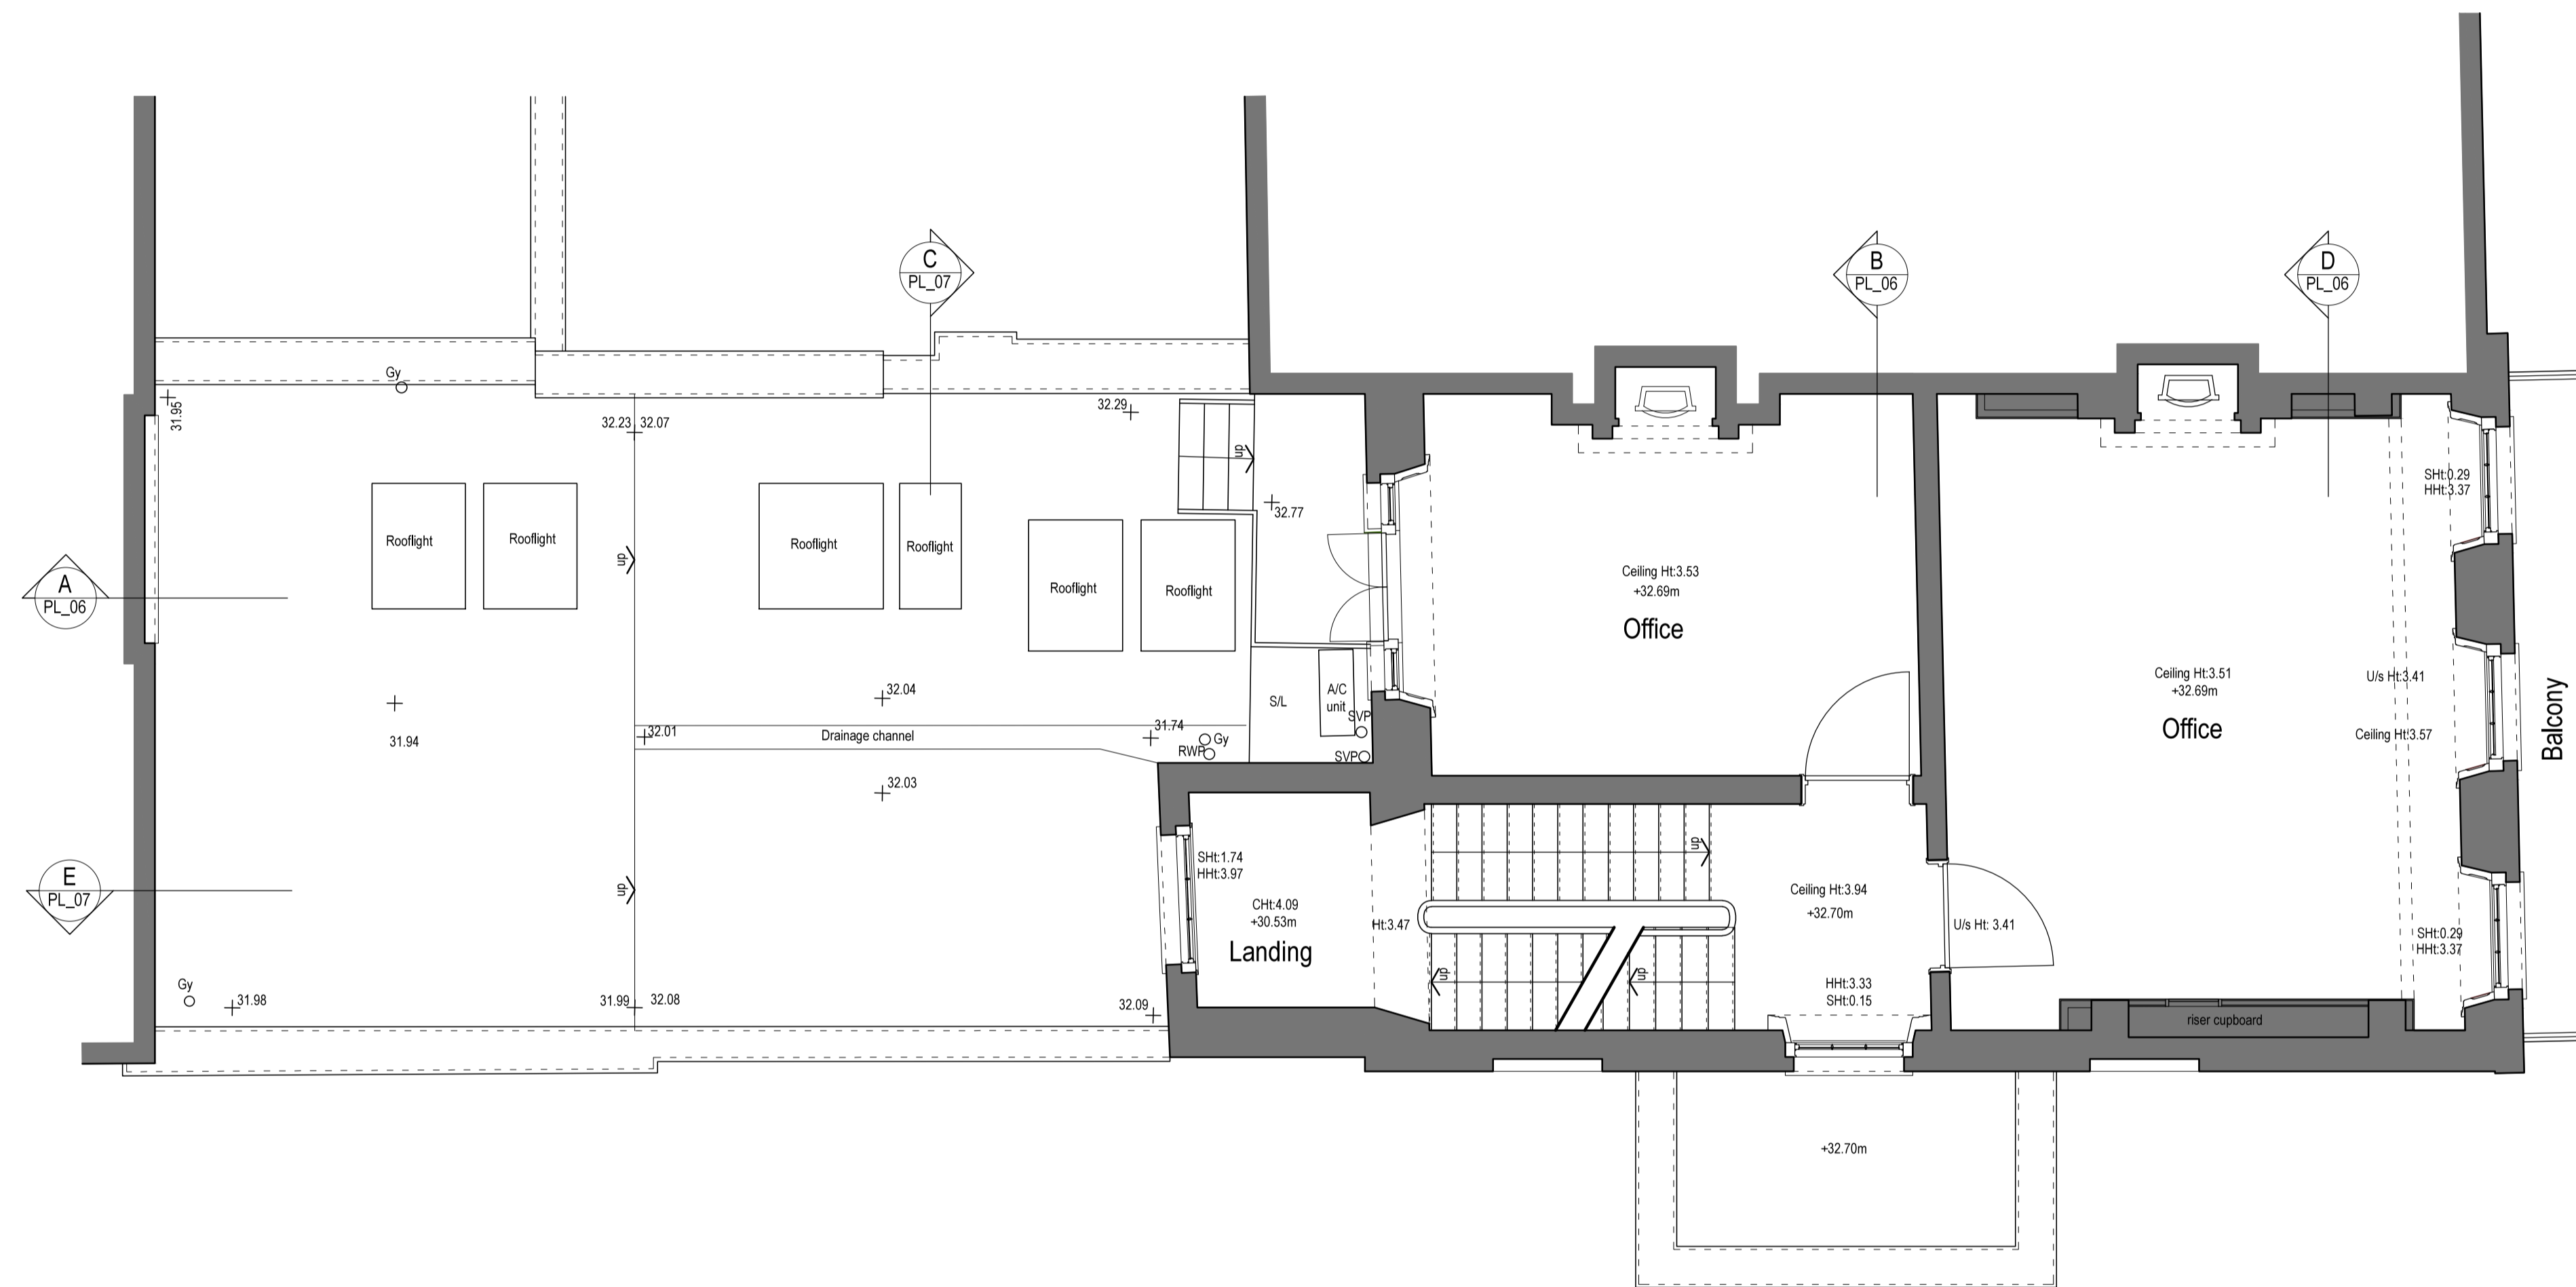



01 First Floor as Existing  
PL\_03

NOTE:  
UNLESS INDICATED, THIS DRAWING IS FOR INFORMATION ONLY.  
DO NOT SCALE. USE FIGURED DIMENSIONS ONLY.  
ALL DIMENSIONS TO BE CHECKED ON SITE.  
IF IN DOUBT ASK

**PLANNING**

Drawing original size A1


REVISION			NOTE		
REV	DATE	NOTE	REV	DATE	NOTE
P1	30.03.16	Issued for planning approval			

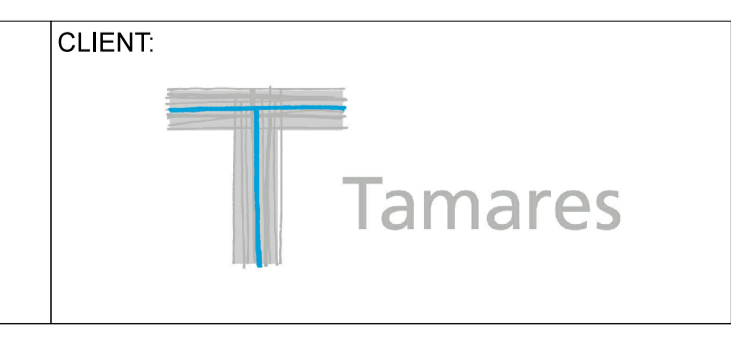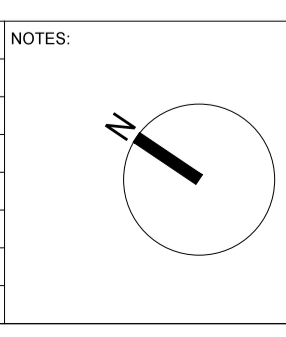


**ANDREW LETT ARCHITECTS**  
120 Marylebone Lane London W1U 2QG  
T. +44(0)20 7486 6464 F. +44(0)20 7486 6467  
E. email@andrewlettarchitects.com

PROJECT NAME: 19 Fitzroy Square	
DRAWING TITLE: First Floor Plan as Existing	
SCALE: 1:50 @ A1	DATE: JUL 2015
DRAWING: 14113_PL_03	REV: P1


DRAWN:  
WH

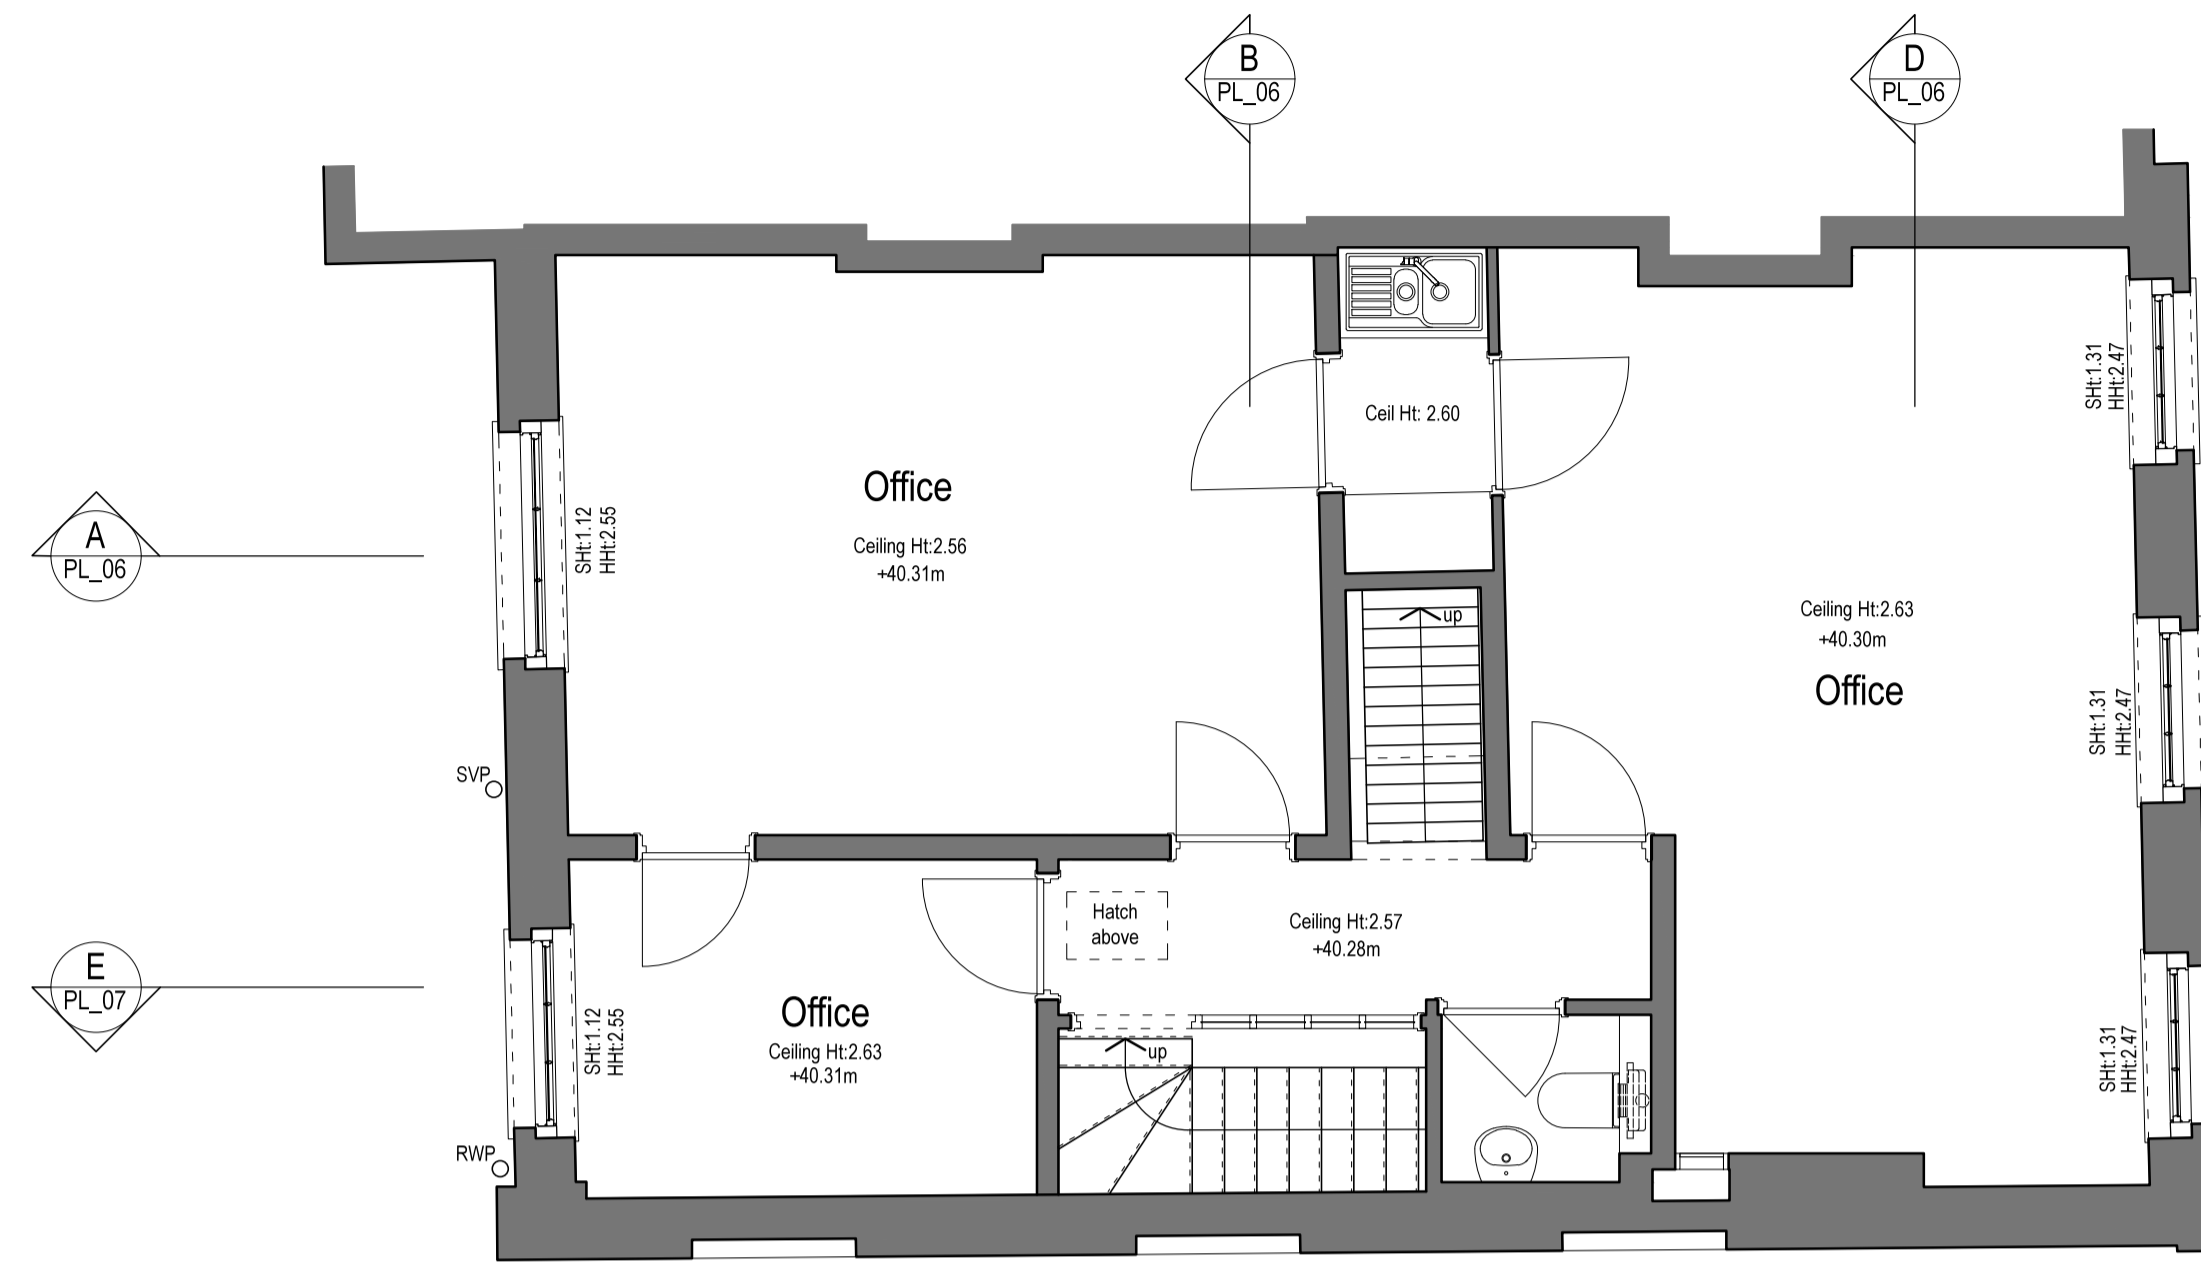

02 Third Floor Plan as Existing  
PL\_04

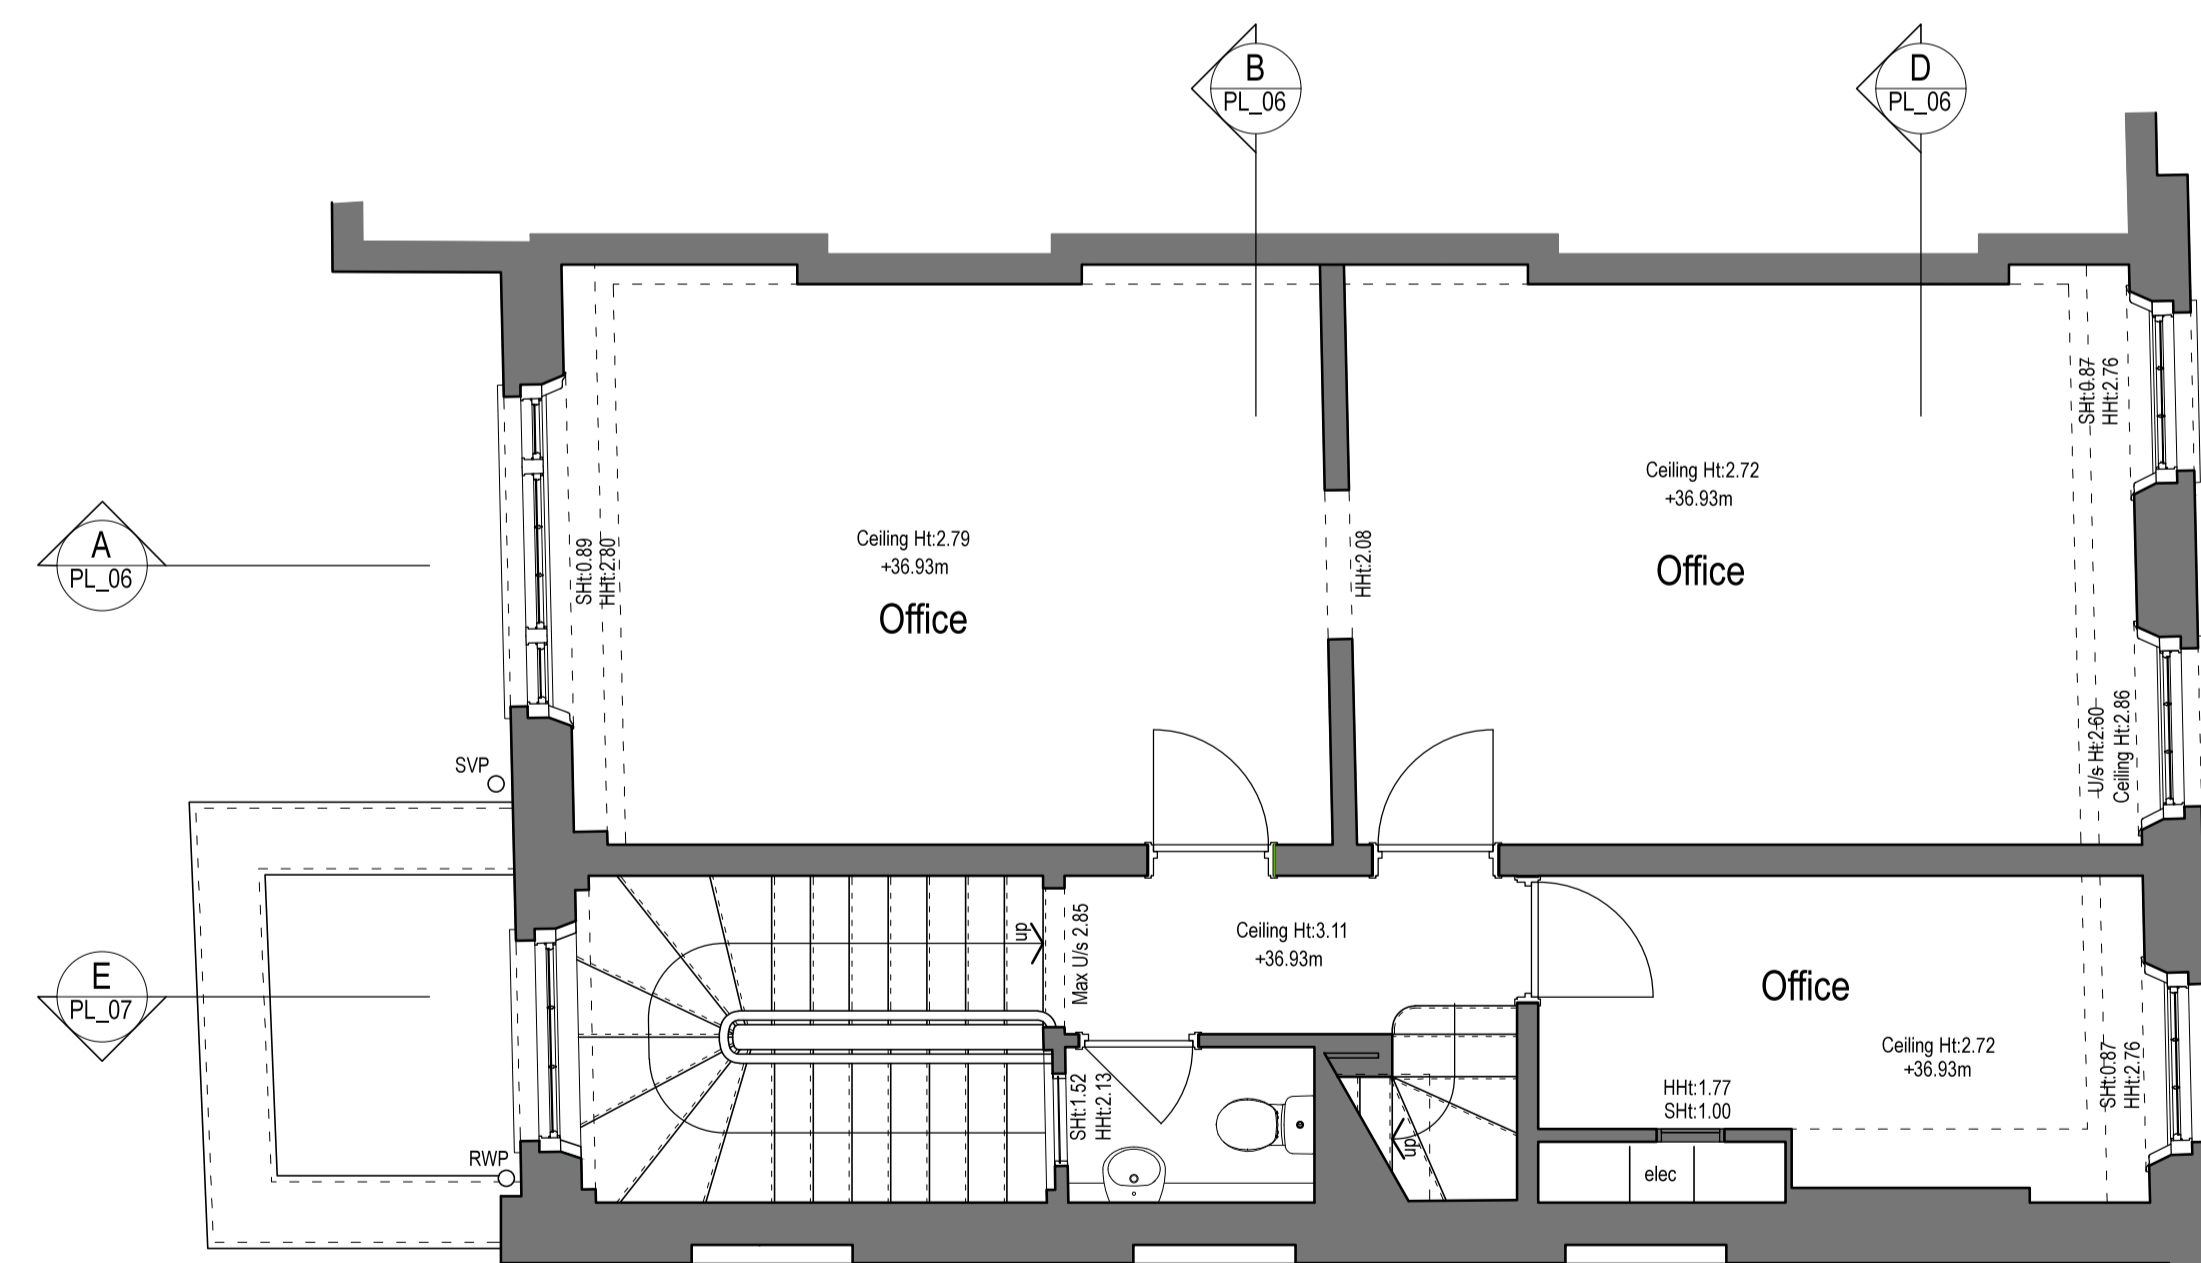

01 Second Floor as Existing  
PL\_04

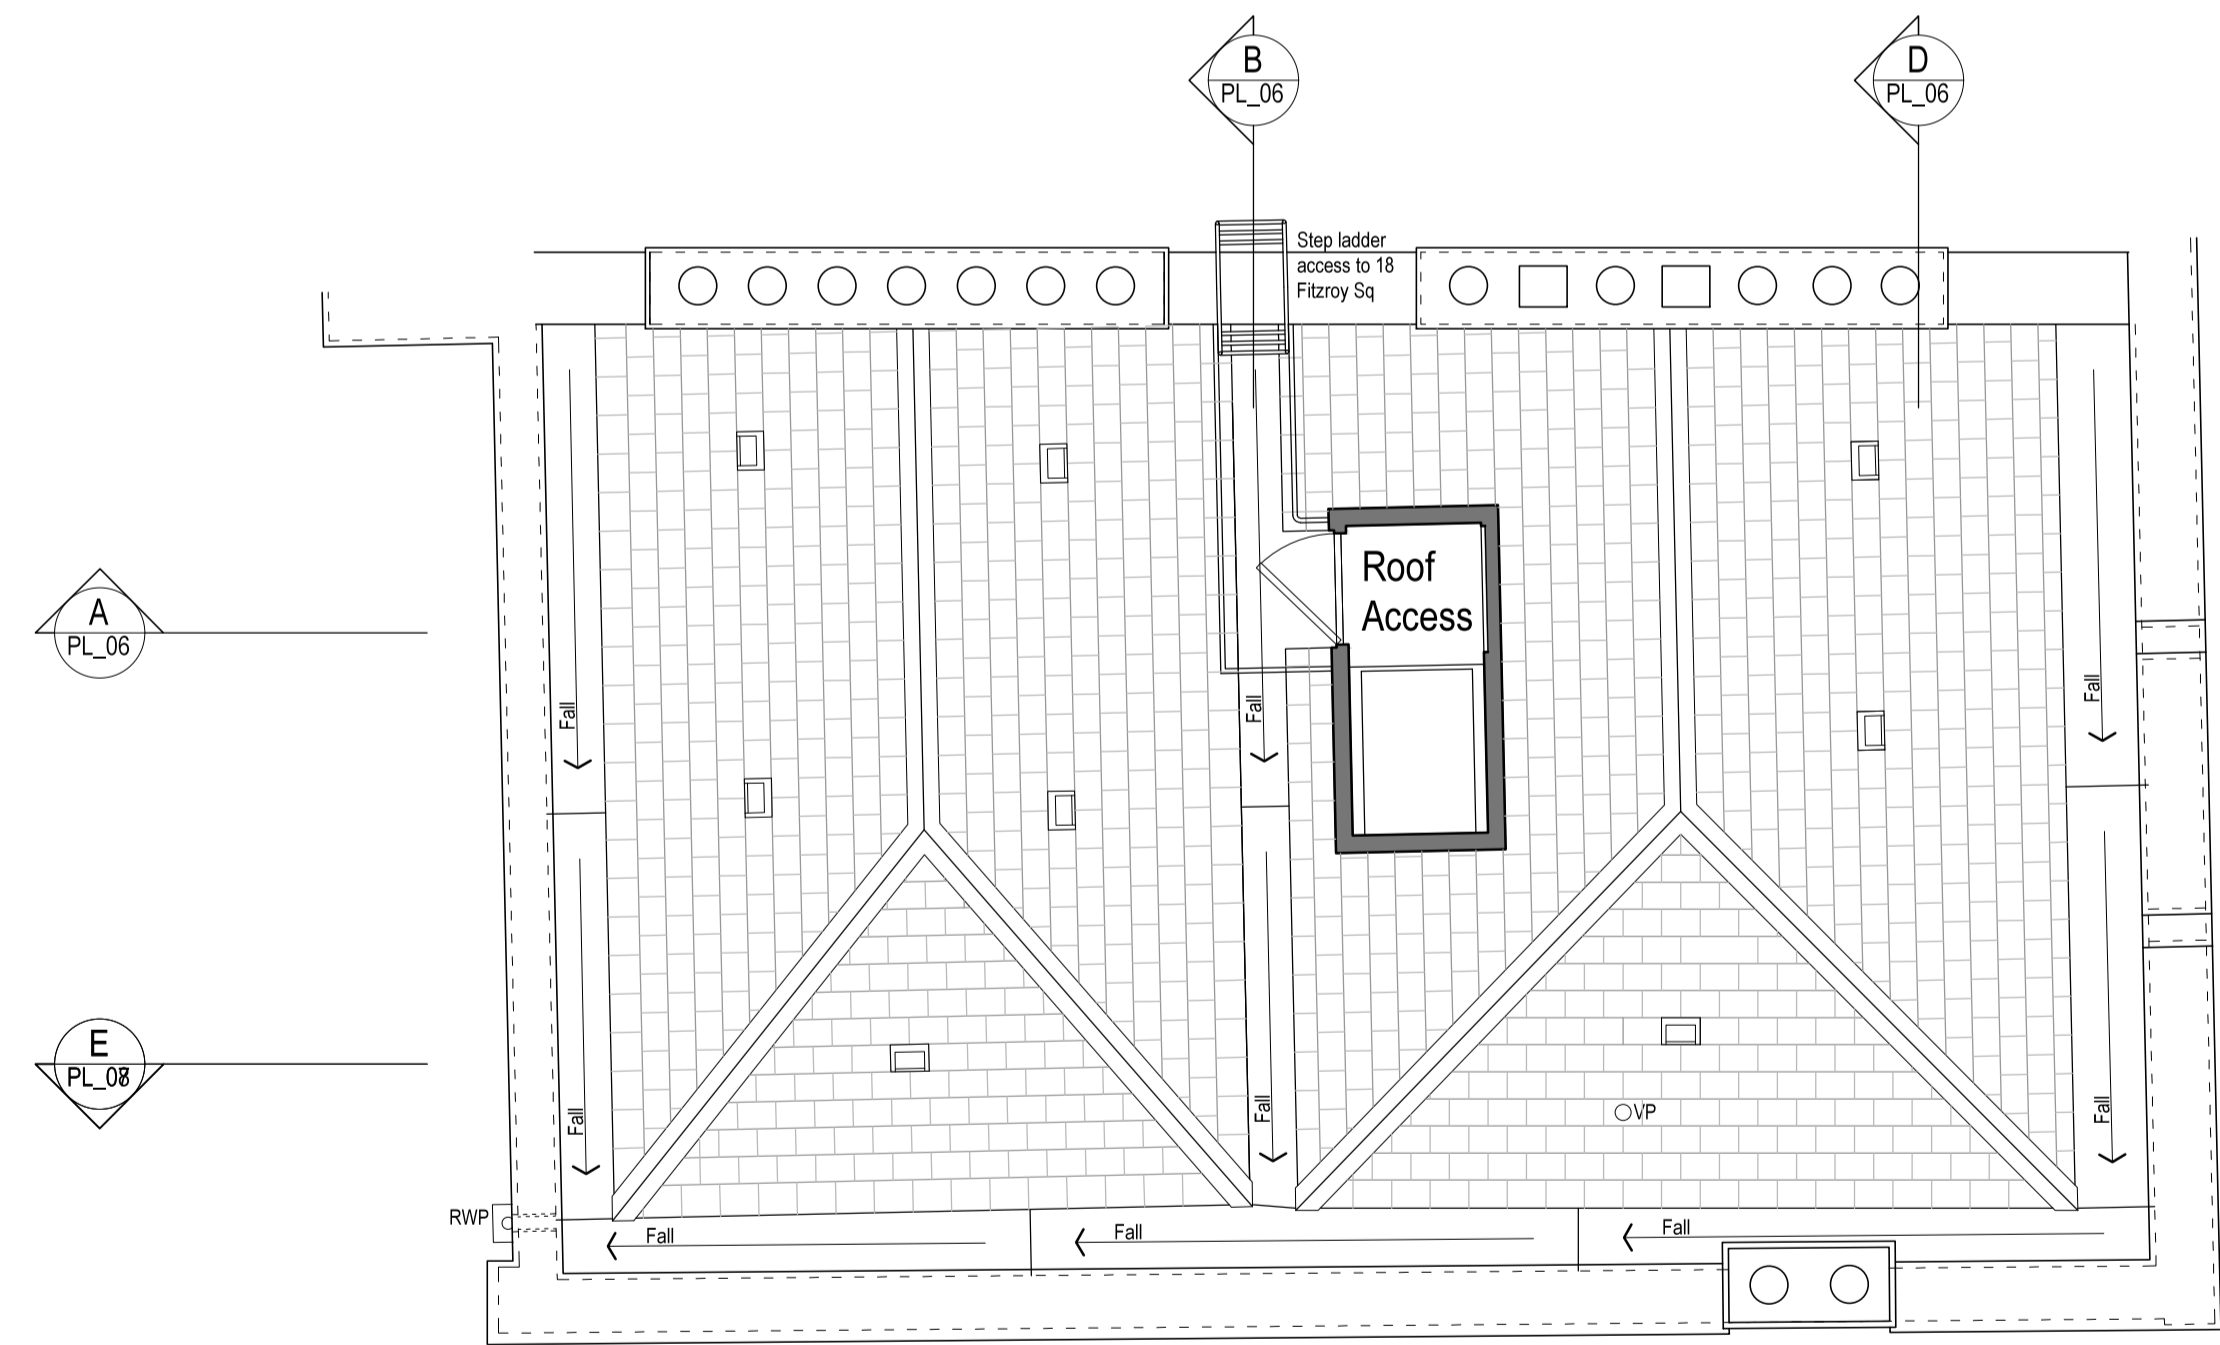


03 Roof Plan as Existing  
PL\_04

NOTE:  
UNLESS INDICATED, THIS DRAWING IS FOR INFORMATION ONLY.  
DO NOT SCALE. USE FIGURED DIMENSIONS ONLY.  
ALL DIMENSIONS TO BE CHECKED ON SITE.  
IF IN DOUBT ASK

**PLANNING**

Drawing original size A1



REVISION			NOTES		
REV	DATE	NOTE	REV	DATE	NOTE
P1	30.03.16	Issued for planning approval			

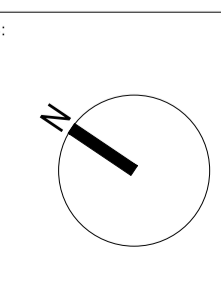

CLIENT:

**ANDREW LETT ARCHITECTS**  
120 Marylebone Lane London W1U 2QG  
T. +44(0)20 7486 6464 F. +44(0)20 7486 6467  
E. email@andrewlettarchitects.com

PROJECT NAME: 19 Fitzroy Square	DATE: JUL 2015
DRAWING TITLE: Second, Third & Roof Plans as Existing	REV: P1
SCALE: 1:50 @ A1	
DRAWING: 14113_PL_04	

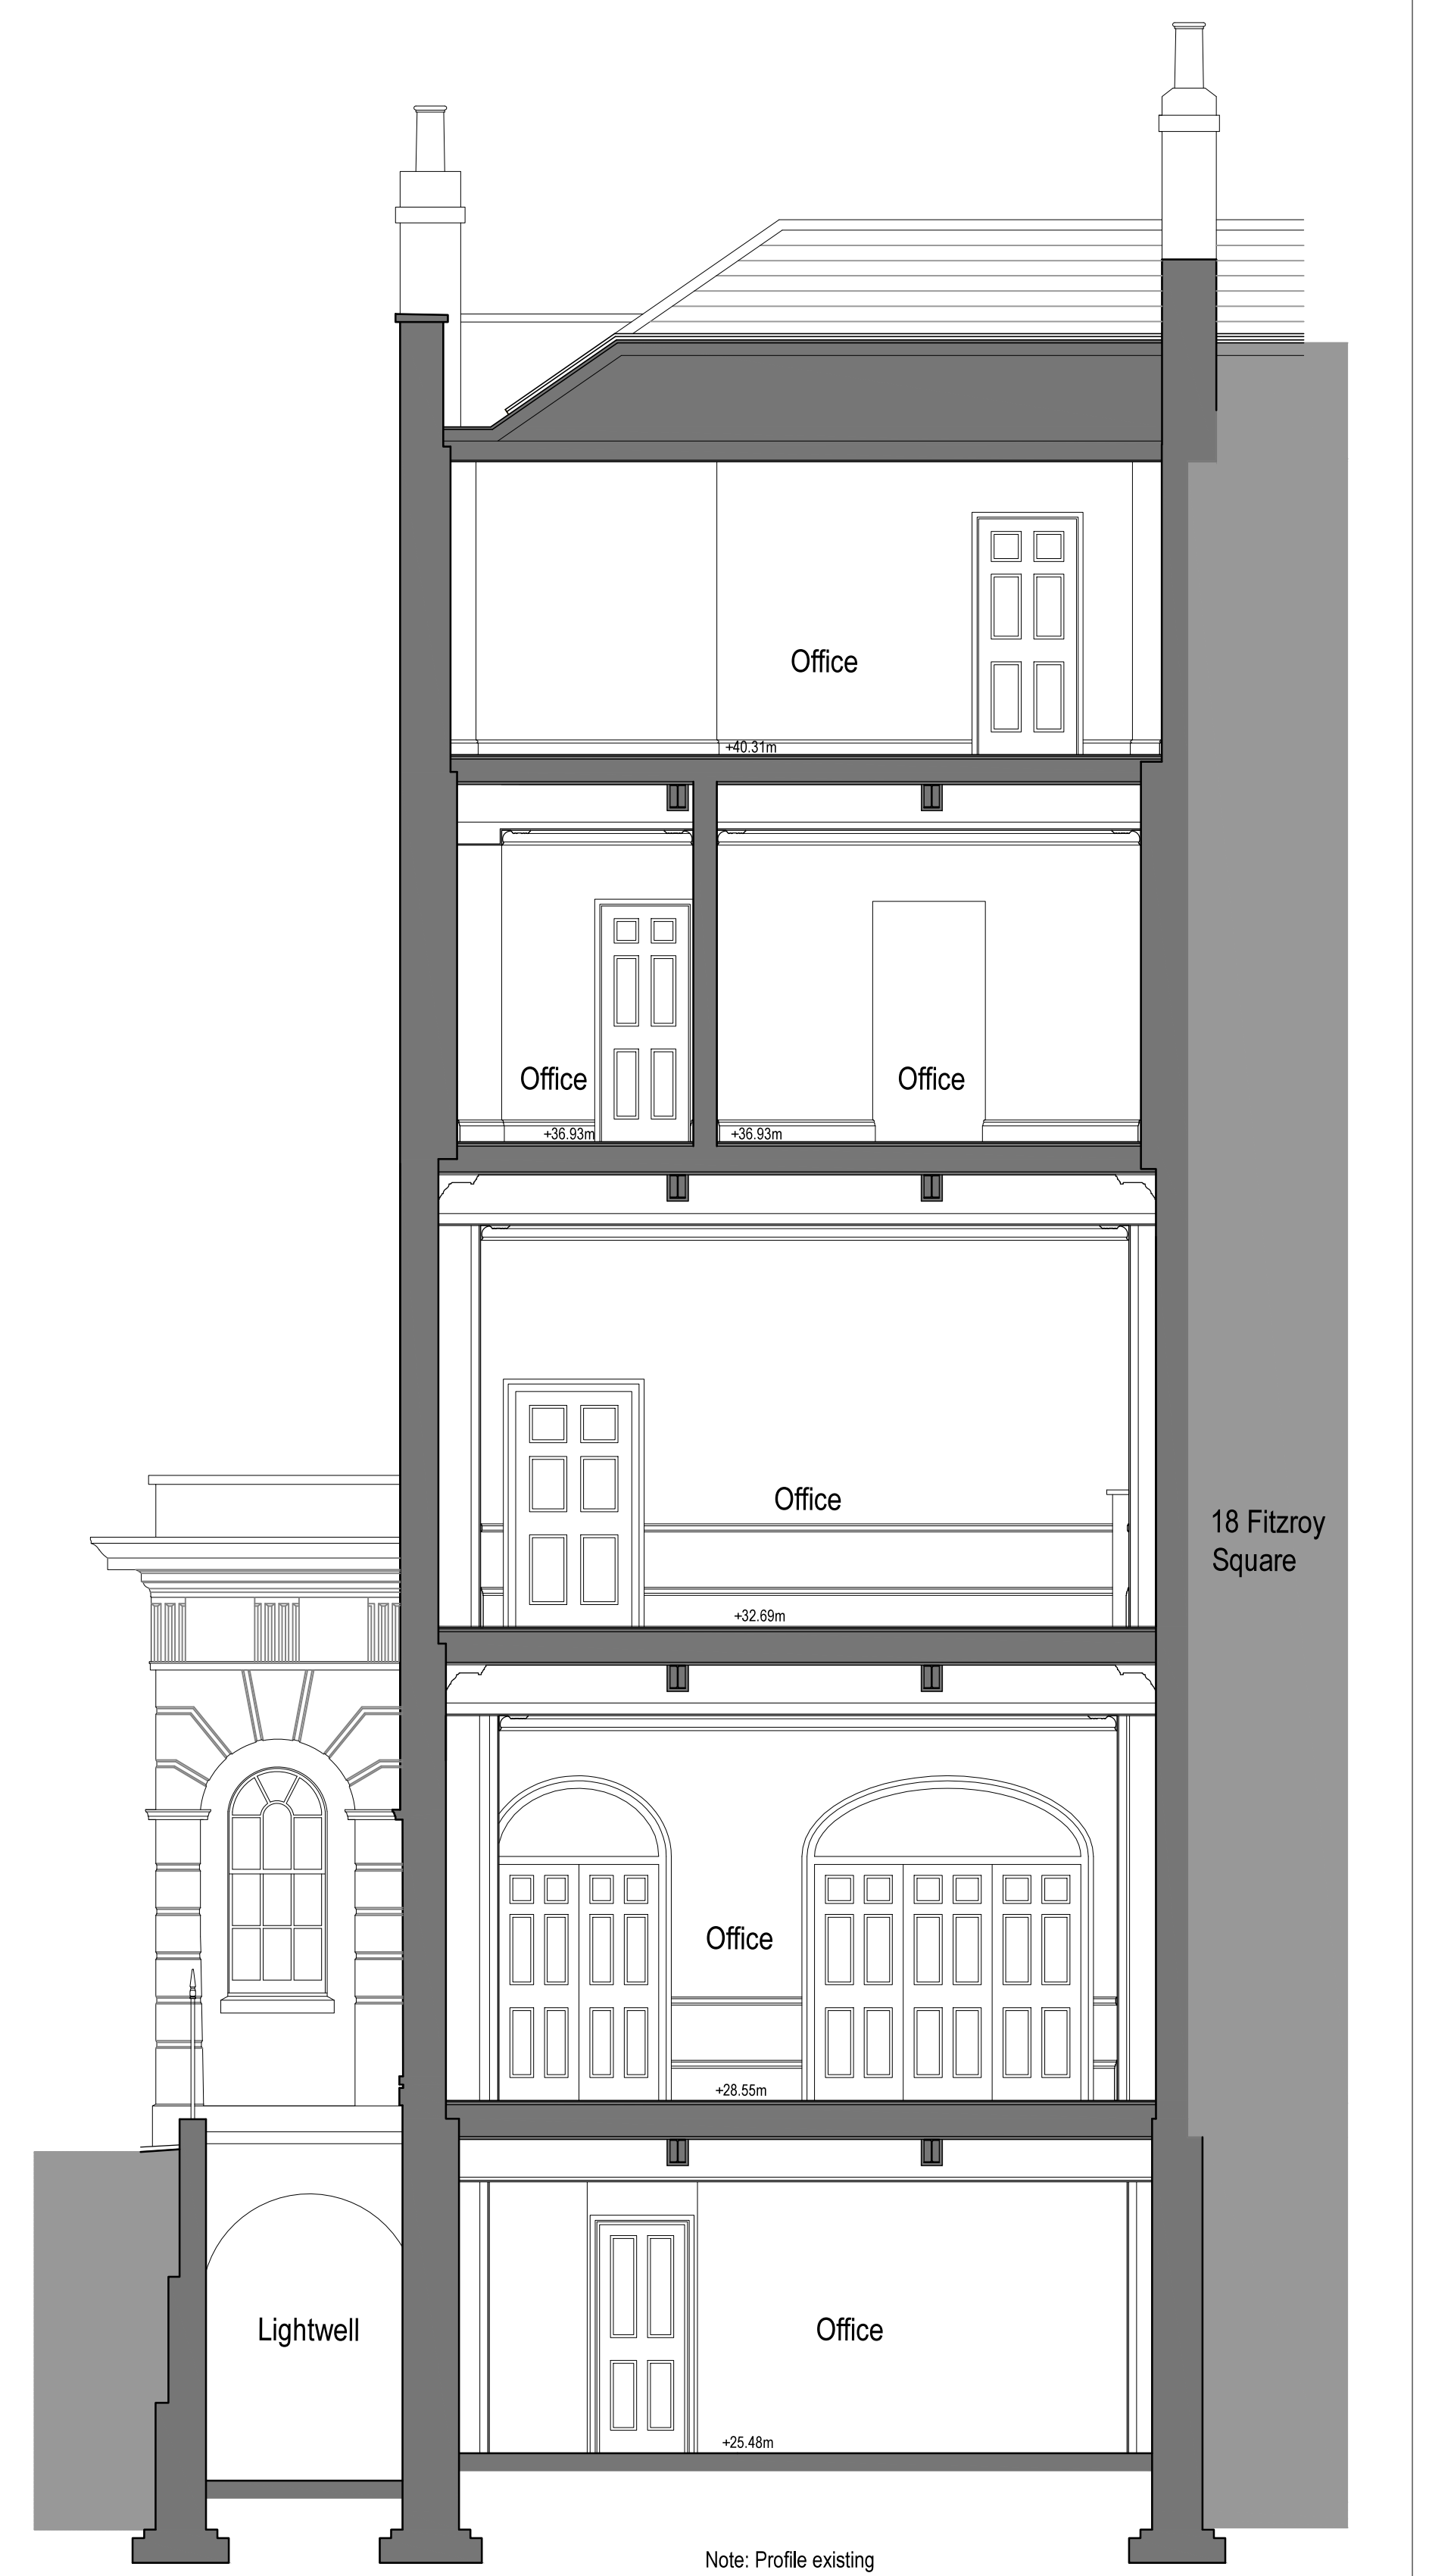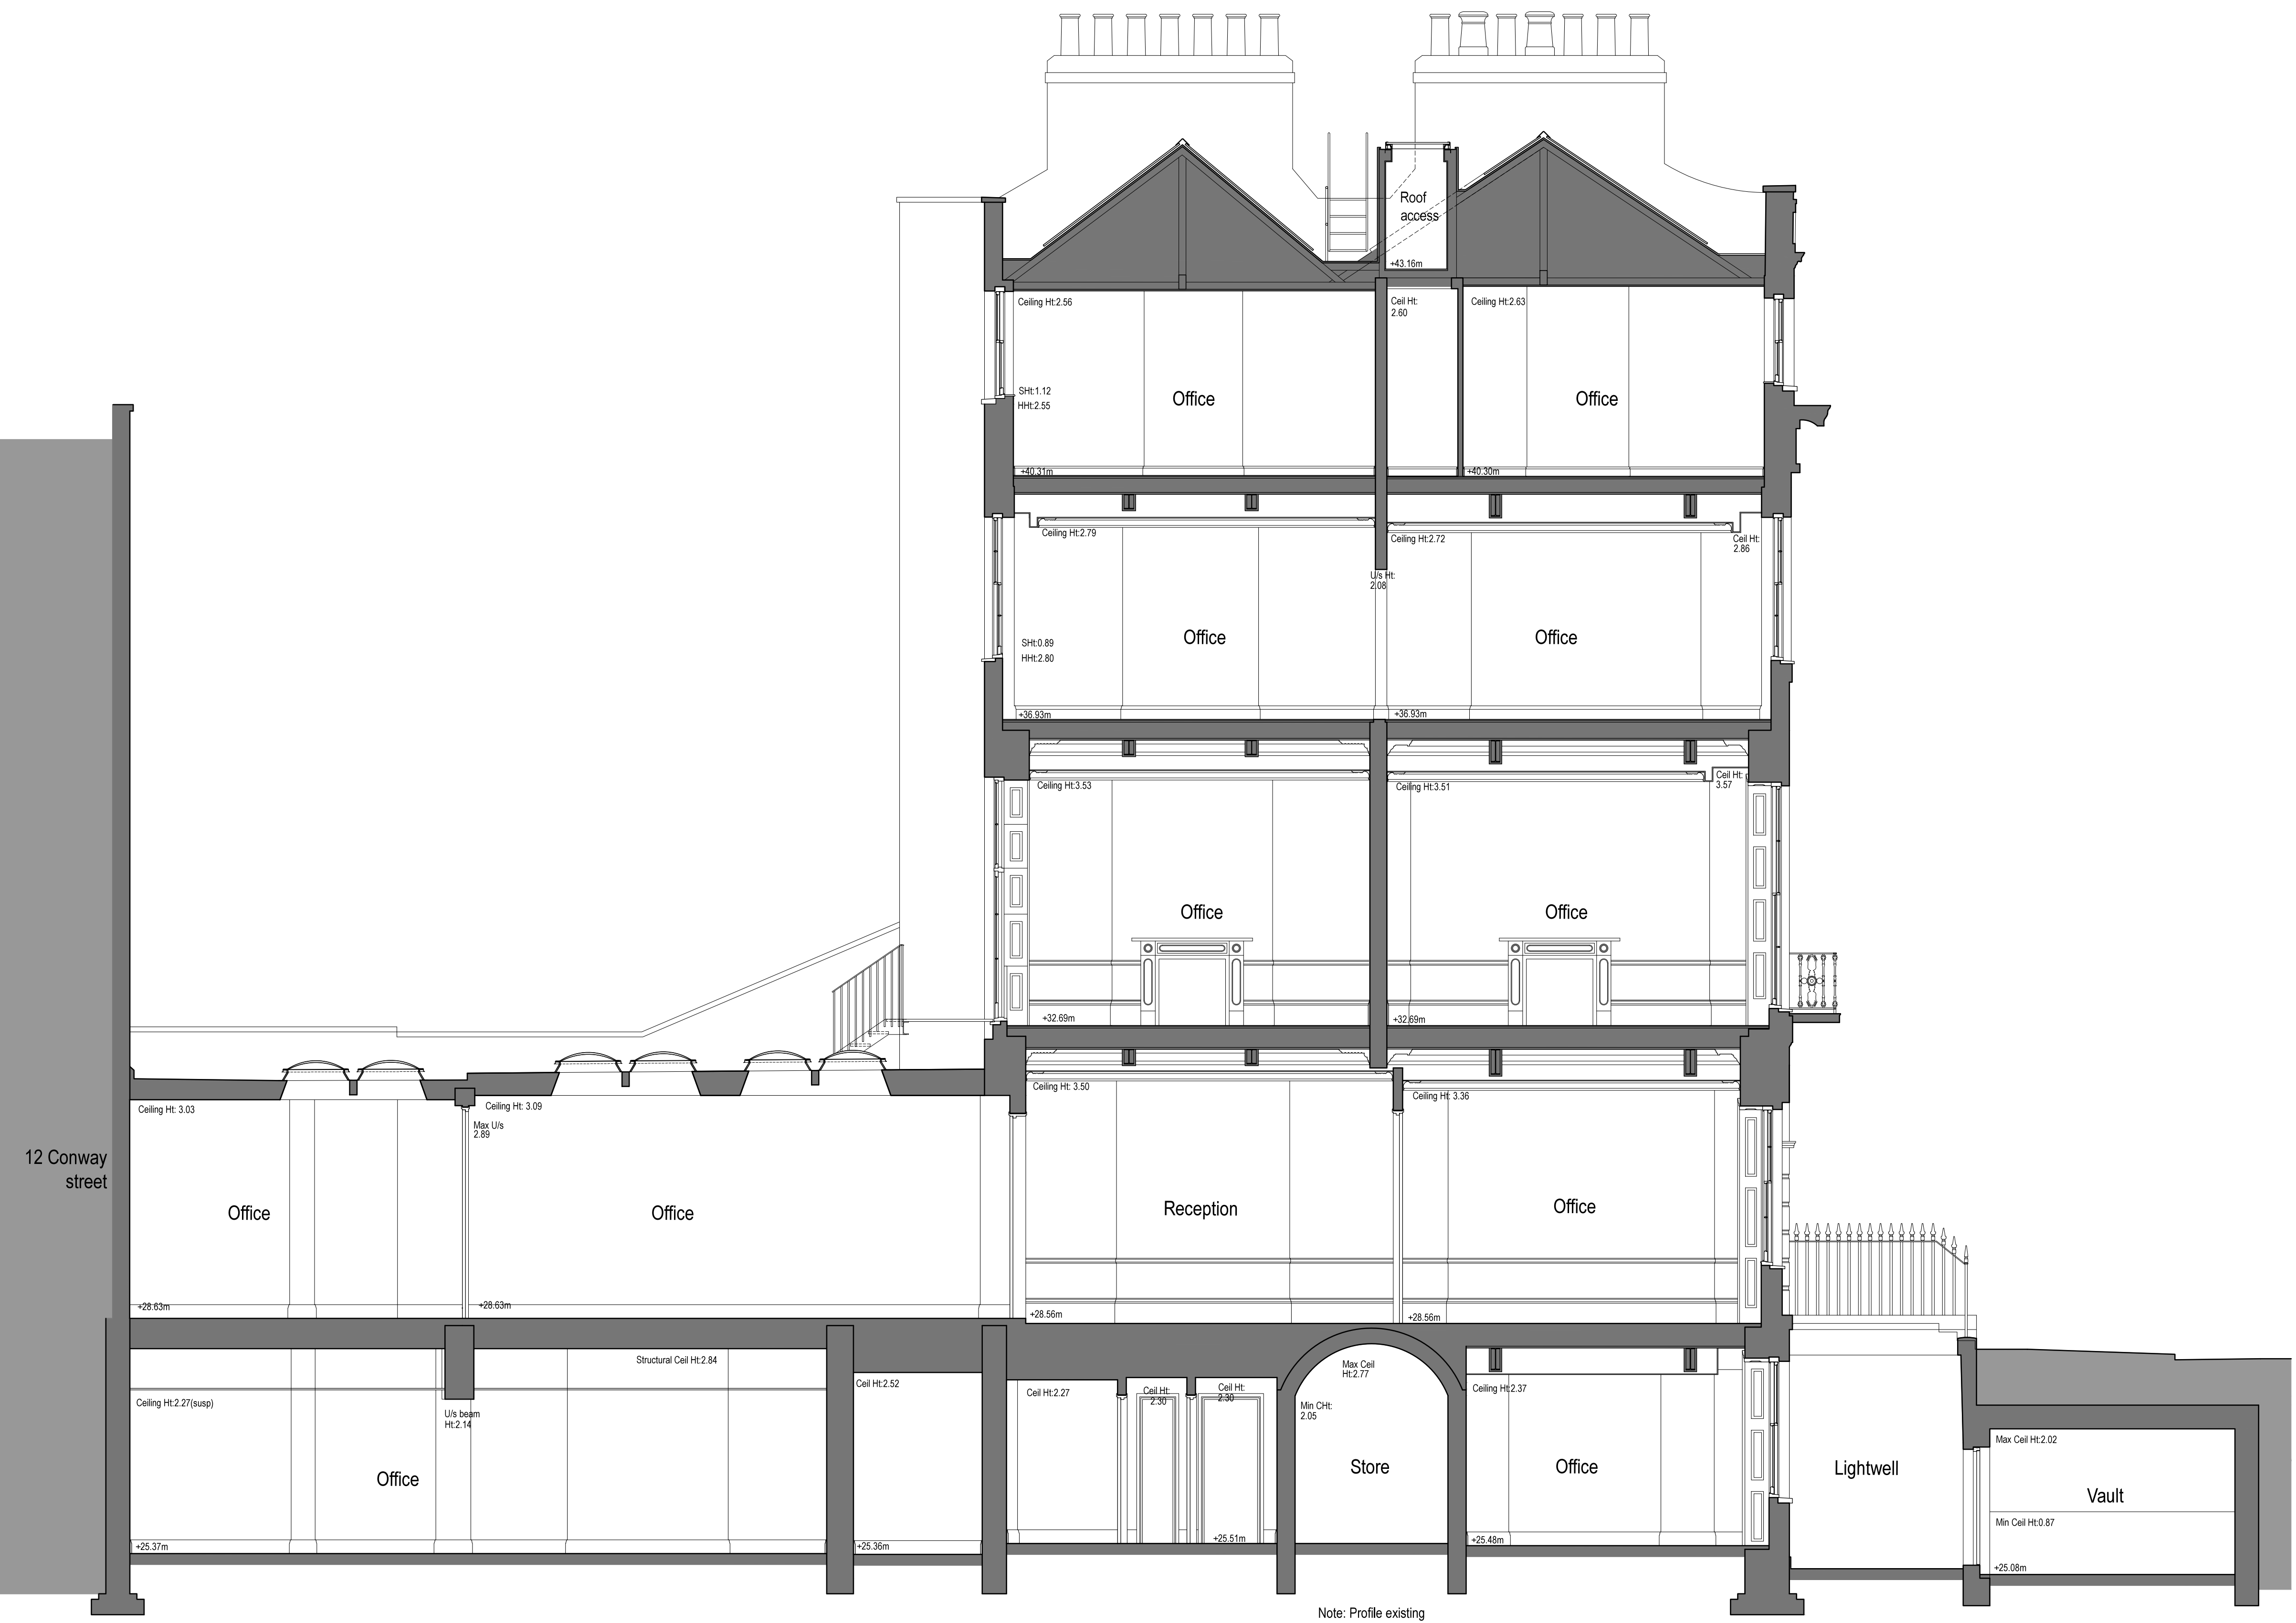


A Long Section A as Existing  
PL\_06

B Cross Section B as Existing  
PL\_06

D Cross Section D as Existing  
PL\_06

NOTE: UNLESS INDICATED, THIS DRAWING IS FOR INFORMATION ONLY. DO NOT SCALE. USE DIMENSIONS INDICATED. ALL DIMENSIONS TO BE CHECKED ON SITE. IF IN DOUBT ASK.

REV	DATE	NOTE	REV	DATE	NOTE	REV	DATE	NOTE	NOTES
P1	31.03.15	Issued for planning approval							

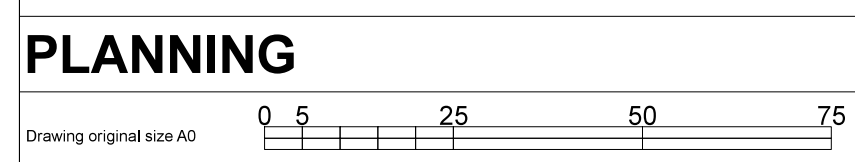


CLIENT: **Tamares**

PROJECT NAME: 19 Fitzroy Square  
DRAWING TITLE: Section A, B & D as Existing  
SCALE: 1:50 @A0  
DATE: JUL 2015

ANDREW LETT ARCHITECTS  
1 Eastfield Avenue, London, SW16 1FD  
T. +44(0)20 7486 6464 F. +44(0)20 7486 6467  
E. email@andrewlettarchitects.com

DRAWN: SRJ  
REV: P1

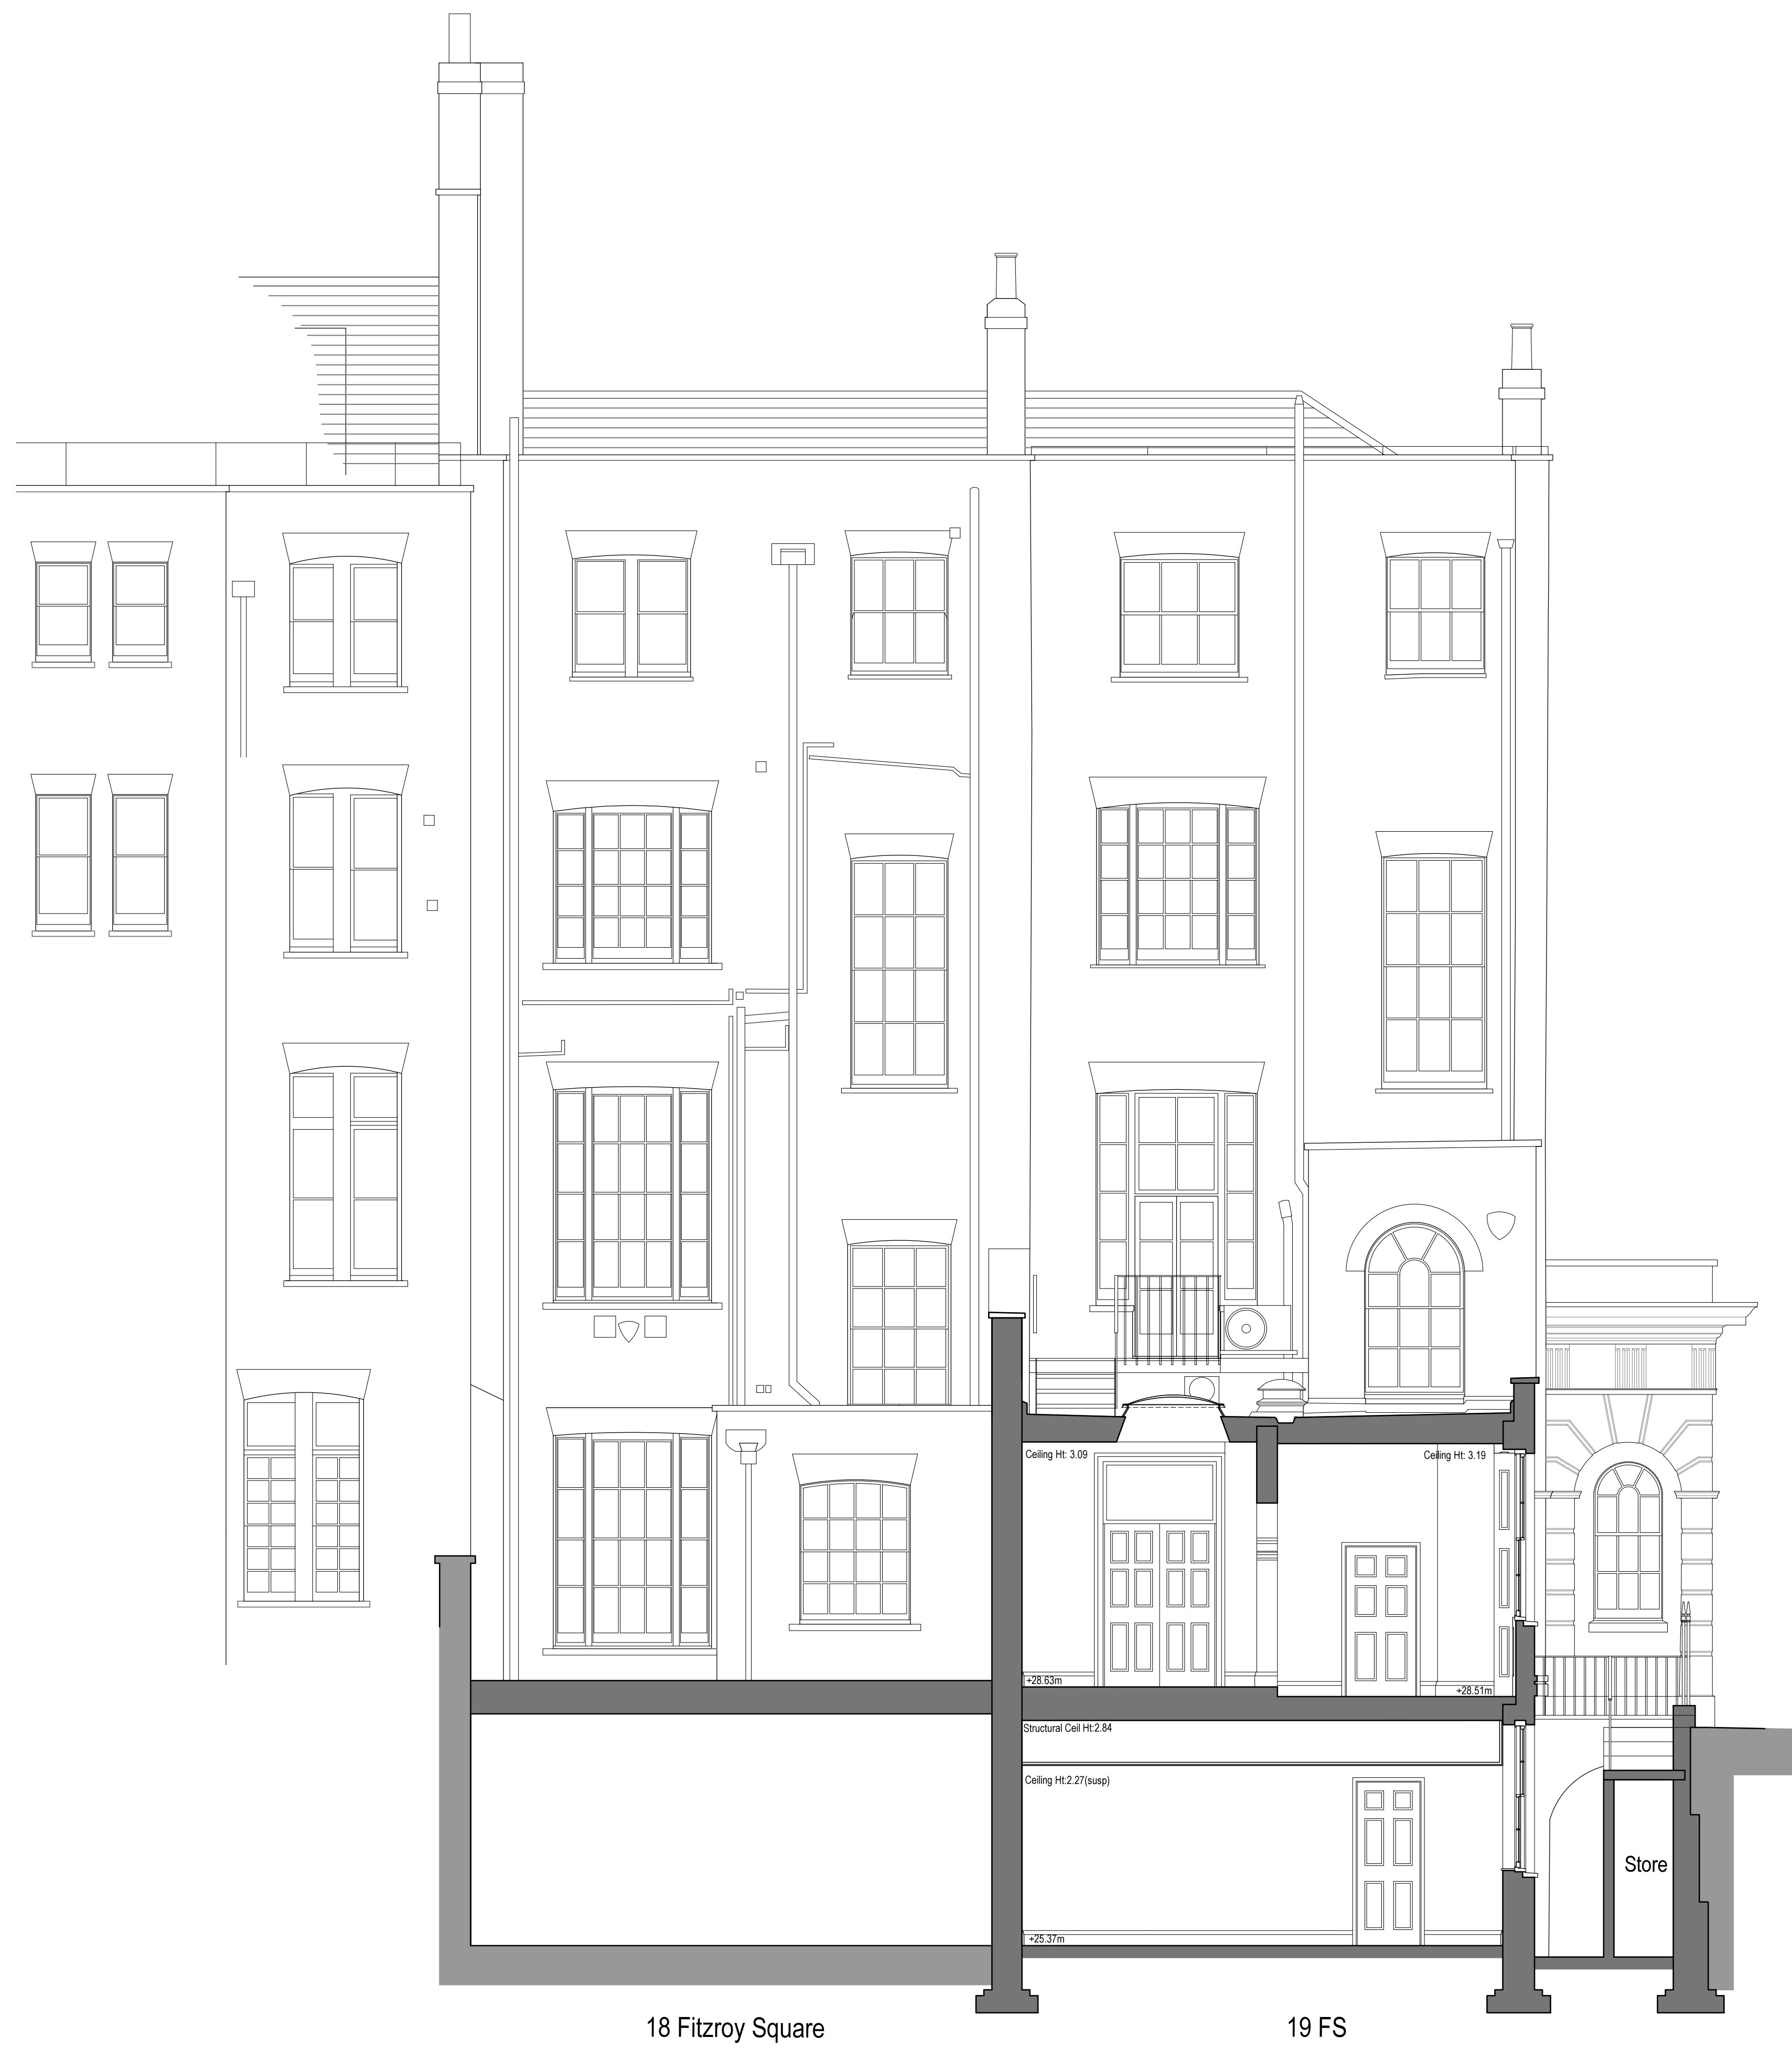

C Rear Elevation (Section C) as Existing  
PL\_07



E Long Section E as Existing  
PL\_07

NOTE: UNLESS INDICATED, THIS DRAWING IS FOR INFORMATION ONLY. DO NOT SCALE. USE DIMENSIONS ONLY. ALL DIMENSIONS TO BE CHECKED ON SITE. IF IN DOUBT ASK.

REVISION	REV	DATE	NOTE	REV	DATE	NOTE	REV	DATE	NOTE	NOTES
	P1	30.03.15	Issued for planning approval							

PLANNING

0 5 25 50 75

Drawing original size A0

CLIENT: **Tamares**

PROJECT NAME: 19 Fitzroy Square

DRAWING TITLE: Section C & E as Existing

DATE: JUL 2015

SCALE: 1:50 @A0

DRAWING: 14113\_PL\_07

REV: P1

ANDREW LETT ARCHITECTS  
1 Eastfields Avenue, London SW16 1FD  
T. +44(0)20 7486 6464 F. +44(0)20 7486 6467  
E. email@andrewlettarchitects.com

DRAWN: SRJ



12 Conway Street

19 Fitzroy Square



19 Fitzroy Square

18 Fitzroy Square

1 Elevation to Conway Street as existing  
PL\_08

2 Elevation to Fitzroy Square as existing  
PL\_08

REVISION				NOTES				
REV	DATE	NOTE	REV	DATE	NOTE	REV	DATE	NOTE
P1	30.03.15	Issued for planning approval						

NOTE: UNLESS INDICATED, THIS DRAWING IS FOR INFORMATION ONLY. DO NOT SCALE. USE DIMENSIONS SHOWN ONLY. ALL DIMENSIONS TO BE CHECKED ON SITE. IF IN DOUBT ASK.

**PLANNING**

0 5 25 50 75

Drawing original size A0

CLIENT: 	PROJECT NAME: 19 Fitzroy Square
	DRAWING TITLE: Elevations to Conway St and Fitzroy Square as Existing
ANDREW LETT ARCHITECTS 1 Eastfield Avenue, London SW18 1TQ T. +44(0)20 7486 6464 F. +44(0)20 7486 6467 E. email@andrewlettarchitects.com	DATE: JUL 2015
DRAWN: SRJ	DRAWING: 14113_PL_08
	SCALE: 1:50 @A0
	REV: P1