


- New asphalt roof covering.
- New half round gutter to match existing
Colour: Black.
- New white soffit & fascia boards to match existing
- New Aluminium roof-light
Colour to match existing.
- New downpipe to match existing
Colour: Black.
- Black slate finish to match existing



PROPOSED REAR ELEVATION

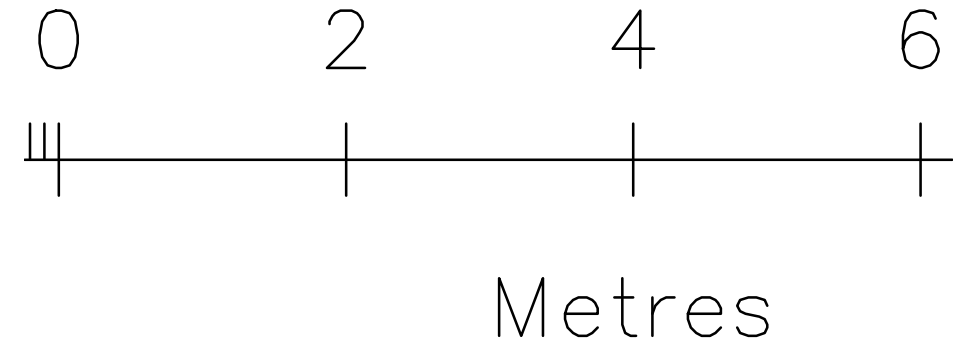

Title: Proposed top floor flat extension of existing rear dormer window at 131 Fordwych Road, NW2 3ND	Drawn by: Paul Brown 133 Fordwych Road Cricklewood London NW2 3ND			
Client: Mr Paul Gallagher	MOB: 07976 453 594			
Drawing Title: Proposed Rear Elevation	<table style="width: 100%; border-collapse: collapse;"> <tr> <td style="width: 33%; border-right: 1px solid black; padding: 2px 5px;"> Drawing No: PL-11A </td> <td style="width: 33%; border-right: 1px solid black; padding: 2px 5px;"> Date: Mar' 16 </td> <td style="width: 33%; padding: 2px 5px;"> Scale: 1 : 50 @ A3 </td> </tr> </table>	Drawing No: PL-11A	Date: Mar' 16	Scale: 1 : 50 @ A3
Drawing No: PL-11A	Date: Mar' 16	Scale: 1 : 50 @ A3		