


Proposed East Elevation

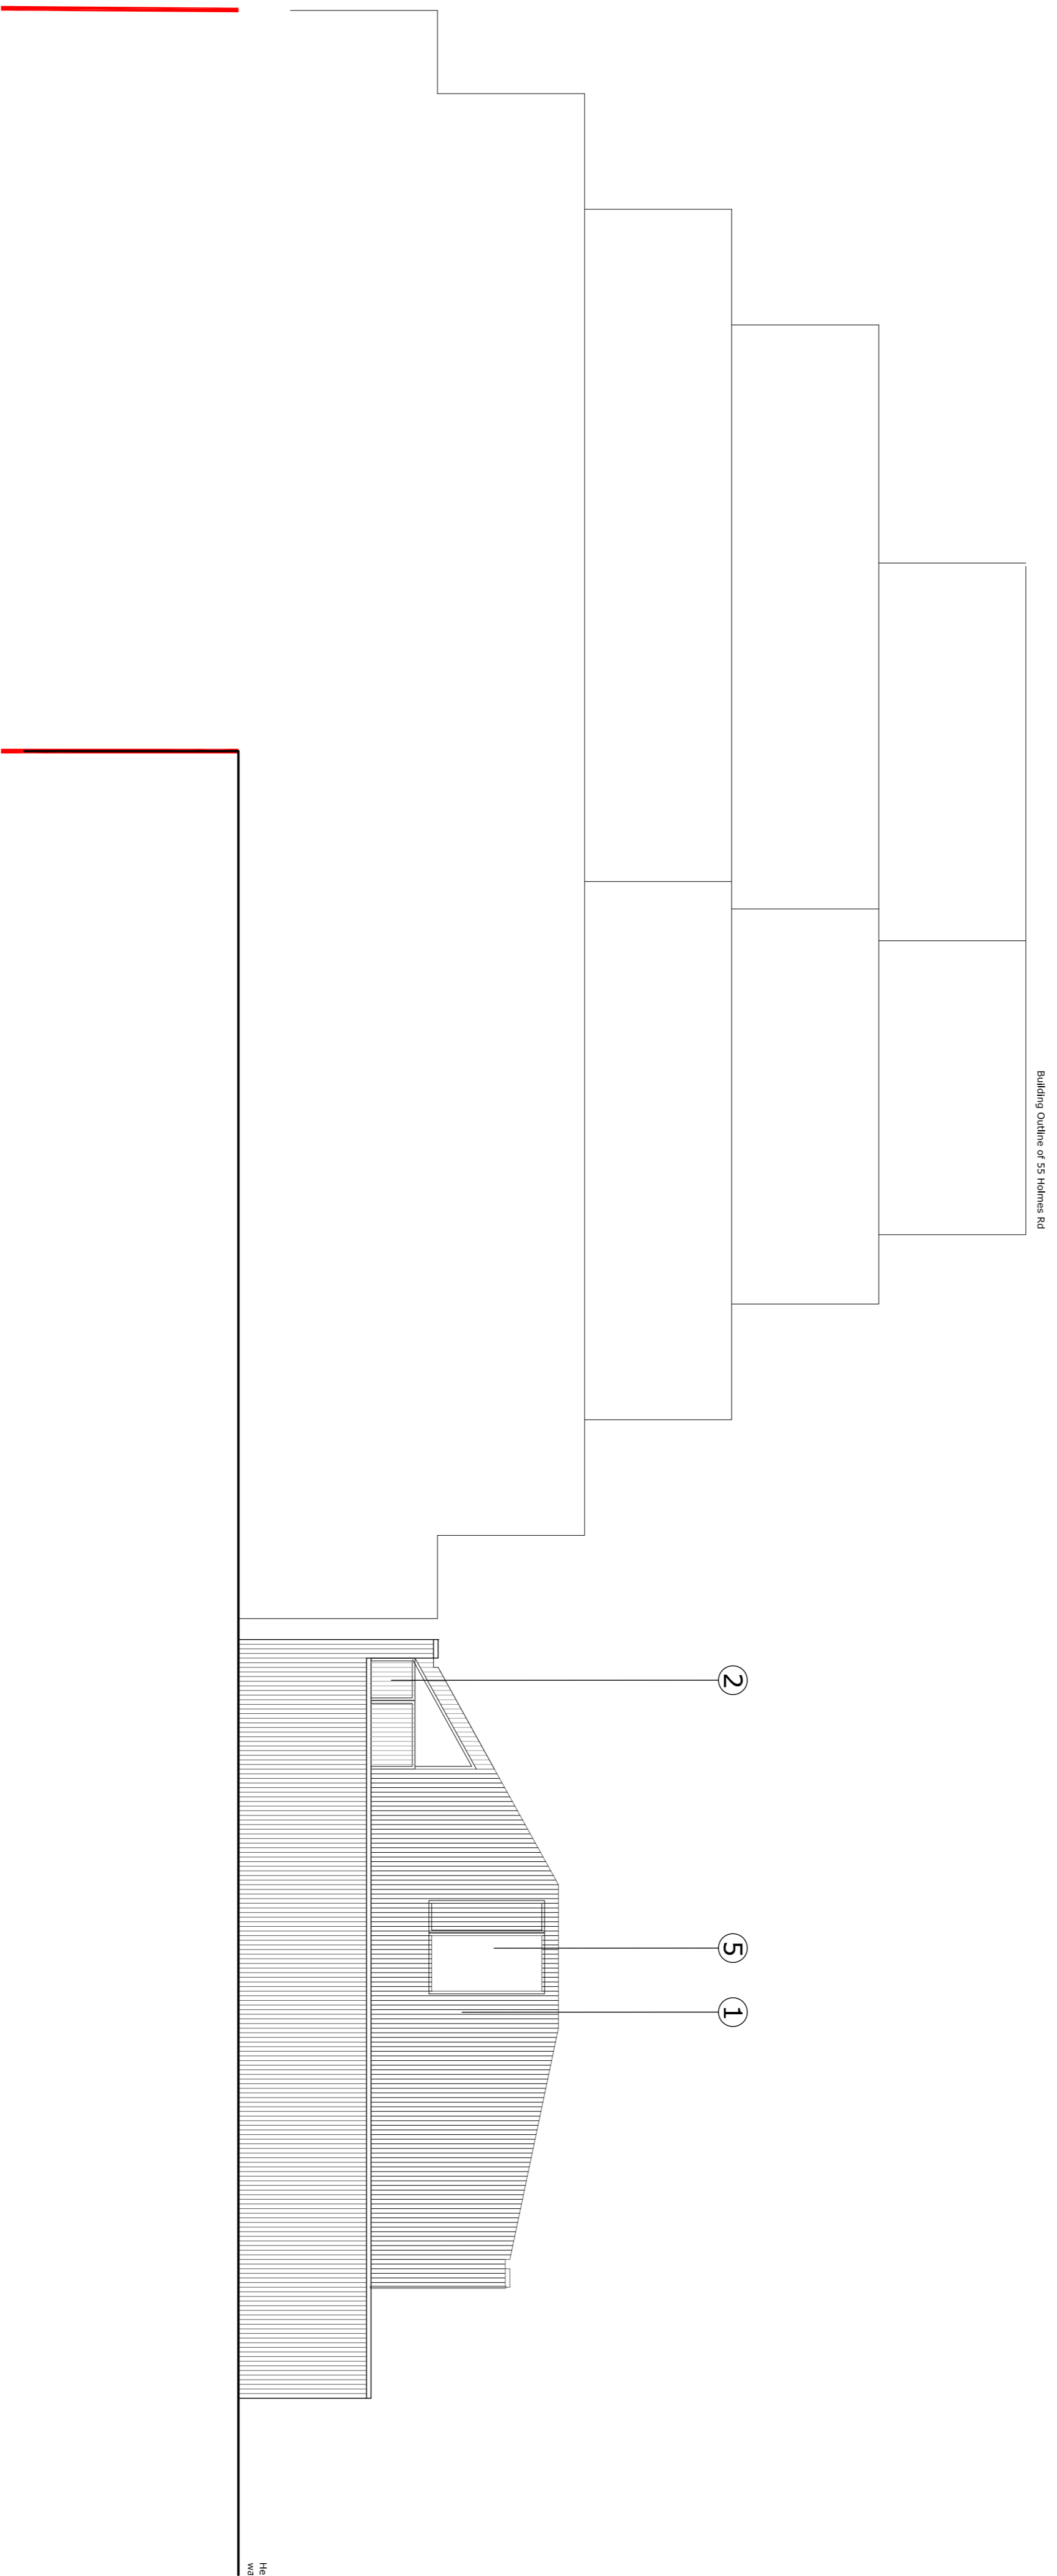

Proposed West Elevation

- 3 Floor level
- 2.5 Floor level
- 2 Floor level
- 1.5 Floor level
- 1 Floor level
- G Floor level

- 3 Floor level
- 2.5 Floor level
- 2 Floor level
- 1.5 Floor level
- 1 Floor level
- G Floor level

Rev.	Description	Date	By
P1	Issued for Planning as MMA	17/05/16	CK
P2	Issued for Planning as PMA	20/05/16	CK

©Lynas Smith 2015
 Do not reproduce without permission of
 Lynas Smith
 This drawing has been produced for Client
 and is not to be used for any other purpose
 Other than of the client's own design.

Original drawing is A1. Do not scale from this drawing.

Proposed Material Key
 No. Type
 1. Black timber cladding
 2. Stained black timber
 3. Perforated corten steel
 4. Black Zinc
 5. Black aluminium window frames
 6. Black roof windows
 7. Black aluminium door frames

Planning
 45 Holmes Road
 Tluta Properties Limited and 160 Iverson Limited
Proposed Side Elevations
 Drawn by: CK
 Project No: 1602
 Reviewed by: KS
 1:100 @A1
 MMA(10)301_P2

