

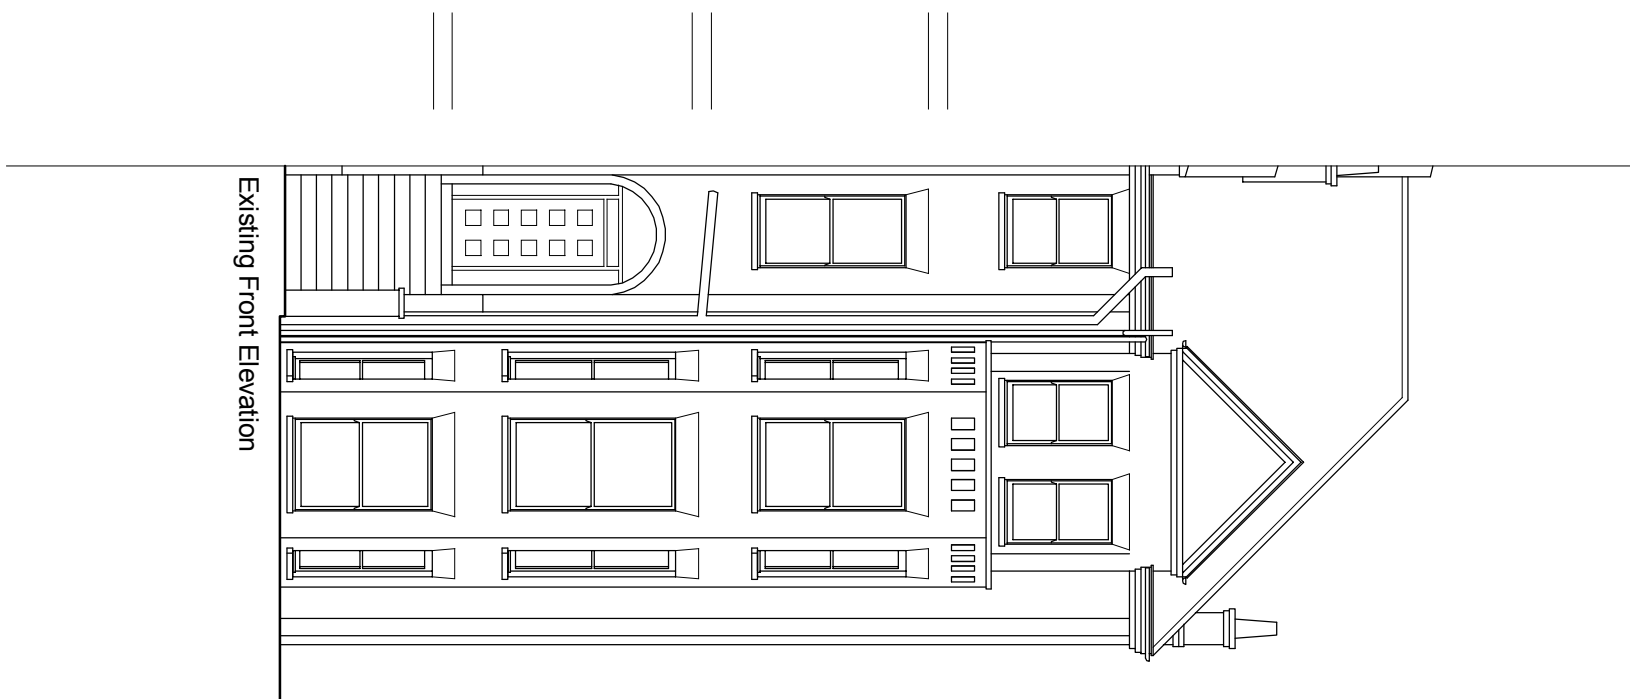


ALL DIMENSIONS TO BE CHECKED ON SITE

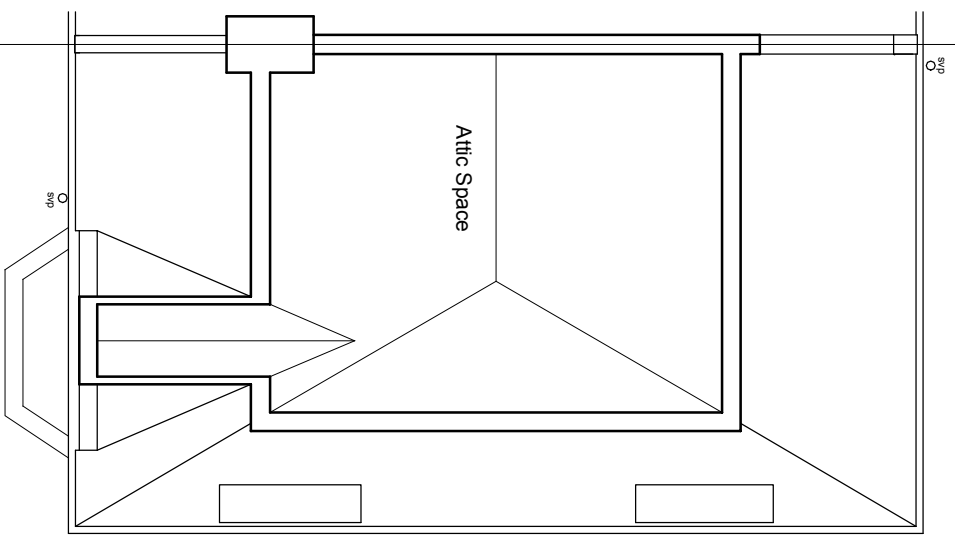

LINEAR SCALE 1:100

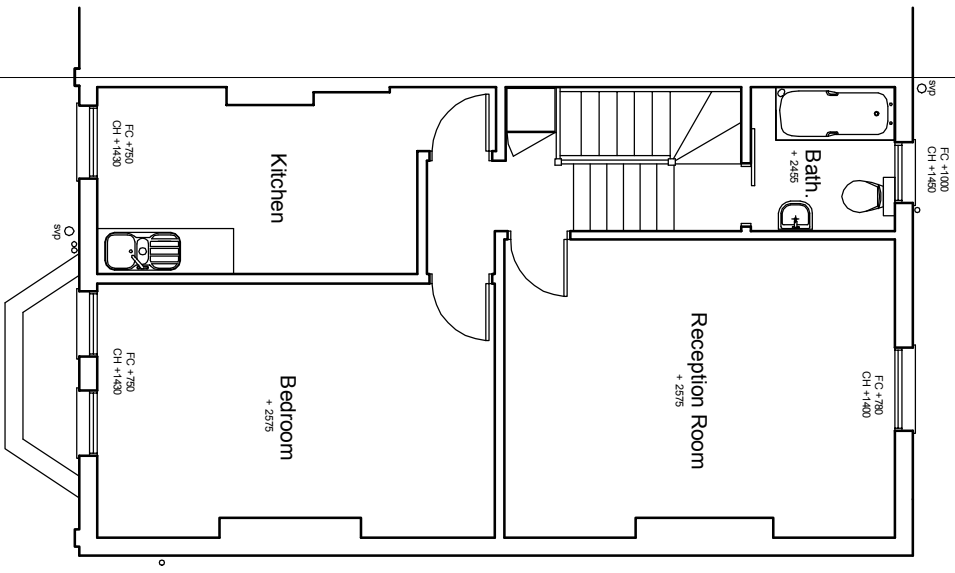

revisions

project  
45 Goldhurst Terrace  
London  
NW6

client  
Mr Ivan Forster

drawing title  
Existing Plans & Front Elevation

**SEPIA DESIGN**

Chartered Architectural Technologists  
20-22 St Dunstons Road  
Feltham, Middlesex  
Tel: 0208 831 9629  
Mob: 07595 032 939  
E-mail: info@sepiaesign.co.uk



date Aug 15 number A9743PA002  
scale 1:100 @ A3 revision



copyright