


Shopfront Elevation As Proposed | Scale 1:25 @ A1



Location Plan | Scale 1:1250 @ A1

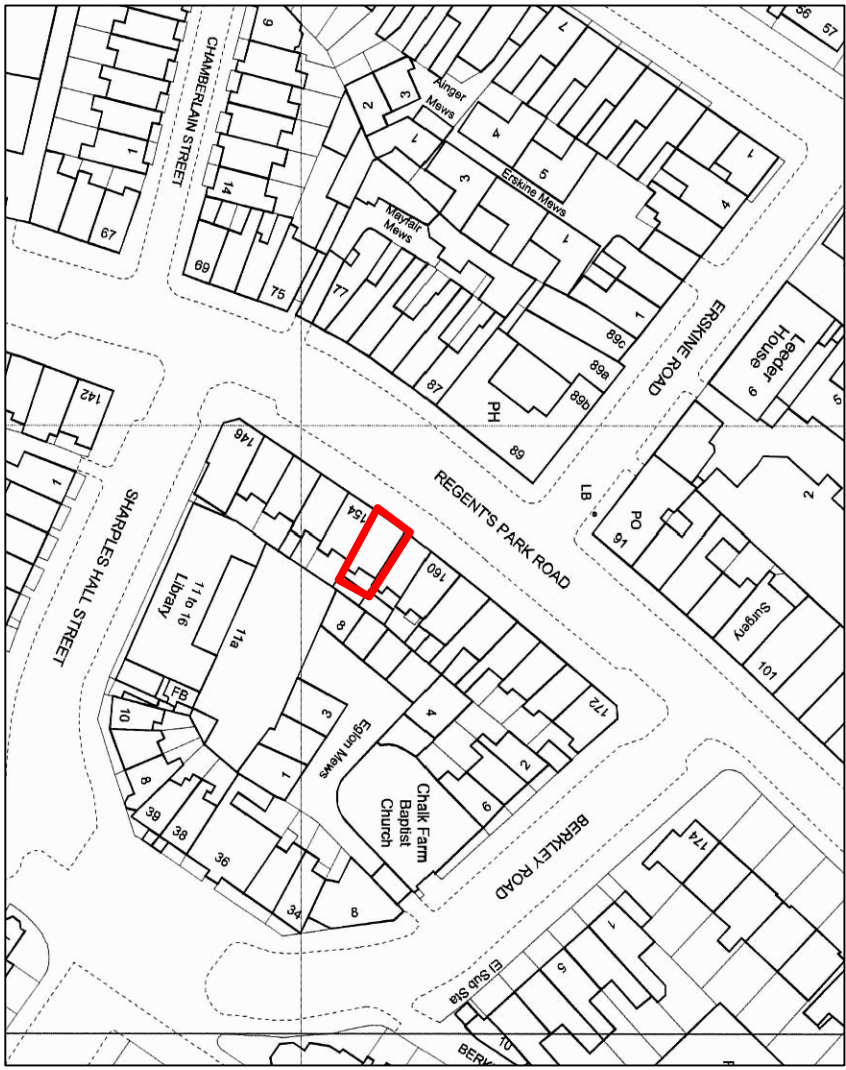

Shopfront Elevation As Existing | Scale 1:25 @ A1



Rev	Date	Details
Project		
SPACE.NK.apothecary		
156 Regent's Park Road, London		
Drawing Title		
New Entrance Shutter		
Drawn by		
SM		
Date		
10/12		
Drawing Number		
6206-01		
Revision		
Scale		
As shown		
Paper Size		
A1		



Tel: +44 (0)113 286 9181  
Fax: +44 (0)113 232 0408  
Design Time, Unit A9  
Leiston Luck Enterprise Park  
Ridge Road, Leeds  
LS25 7BF

and@design:time.com  
www.design:time.com