



Proposed site plan

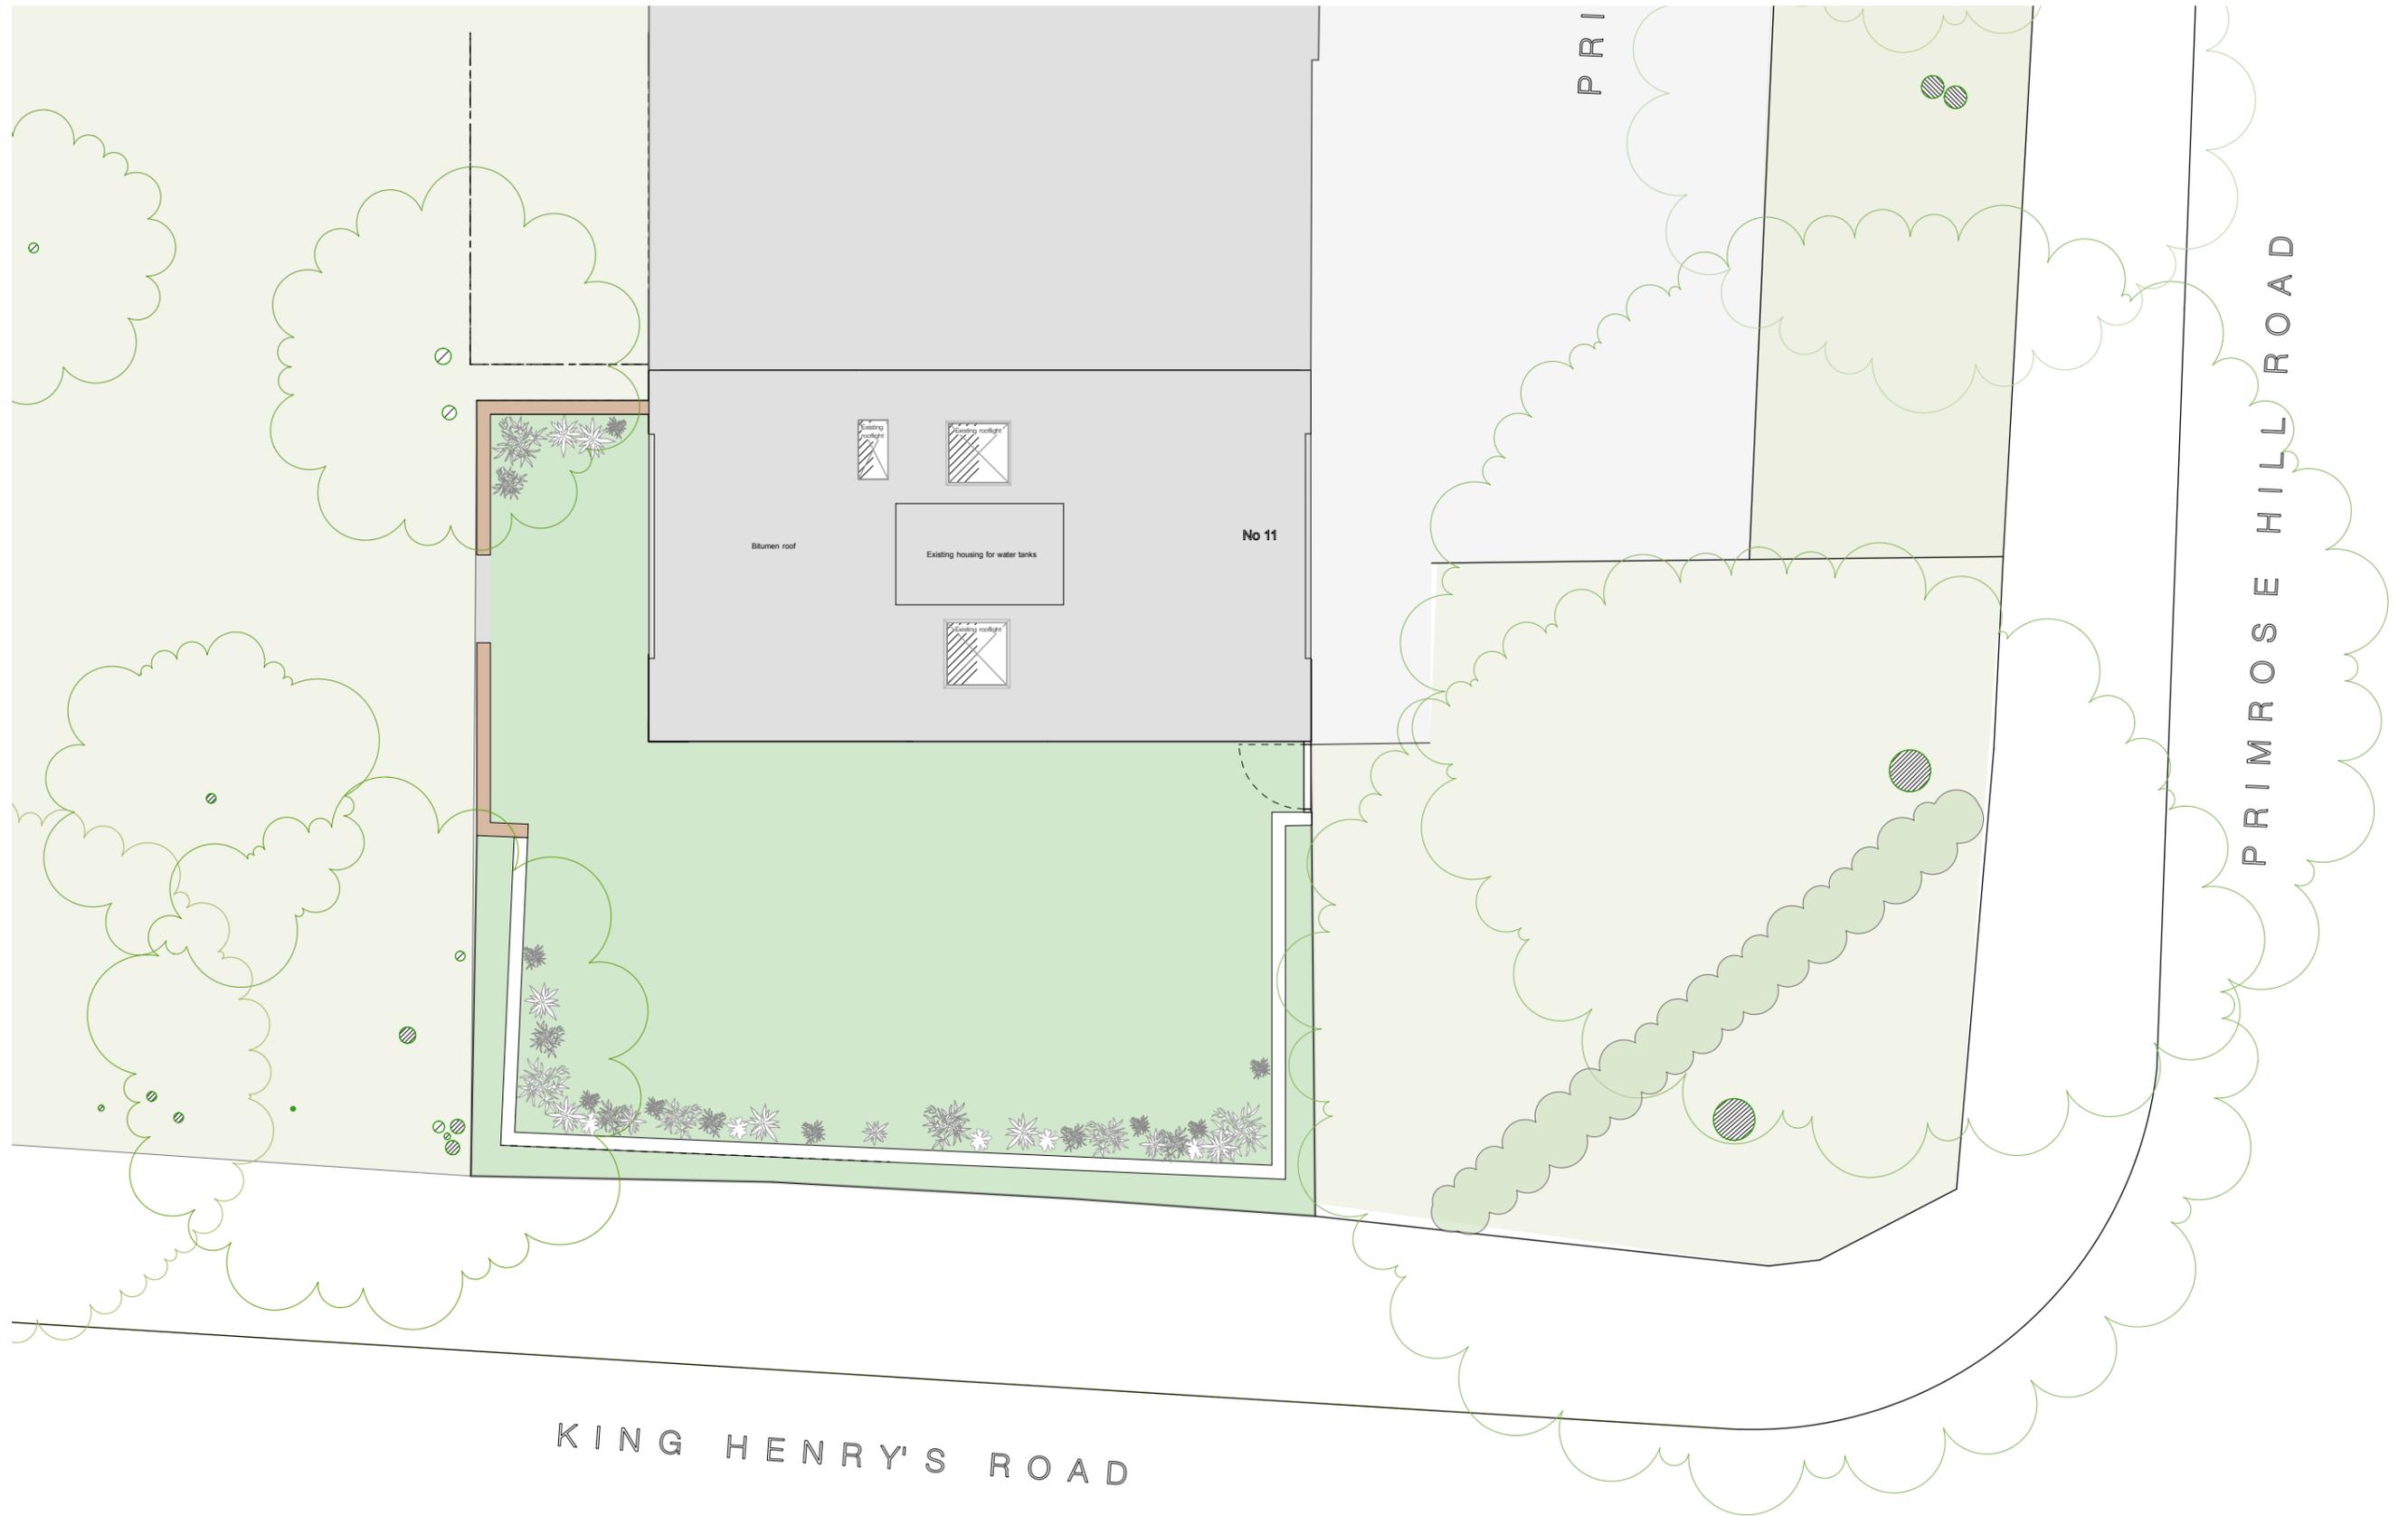

*Undercover*

Undercover Architecture  
 The Studio, 48 Mornington Terrace  
 Regents Park  
 London NW1 7TX  
 T: 020 7388 7698  
 E: info@undercoverarchitecture.com

 

<b>Project Title</b>	11 Primrose Hill Road
<b>Client</b>	

<b>Date</b>	MAY 2016
<b>Scale</b>	1:100 @ A3

<b>Drawing Title</b>	PROPOSED SITE PLAN
<b>Drawing No.</b>	A 120

REVISION	

This drawing is the copyright of Undercover Architecture Ltd and may not be copied, altered or reproduced in anyway or passed to a third party without written authority. All dimensions are subject to site survey and site verification. Do not scale.