



Proposed ground floor plan

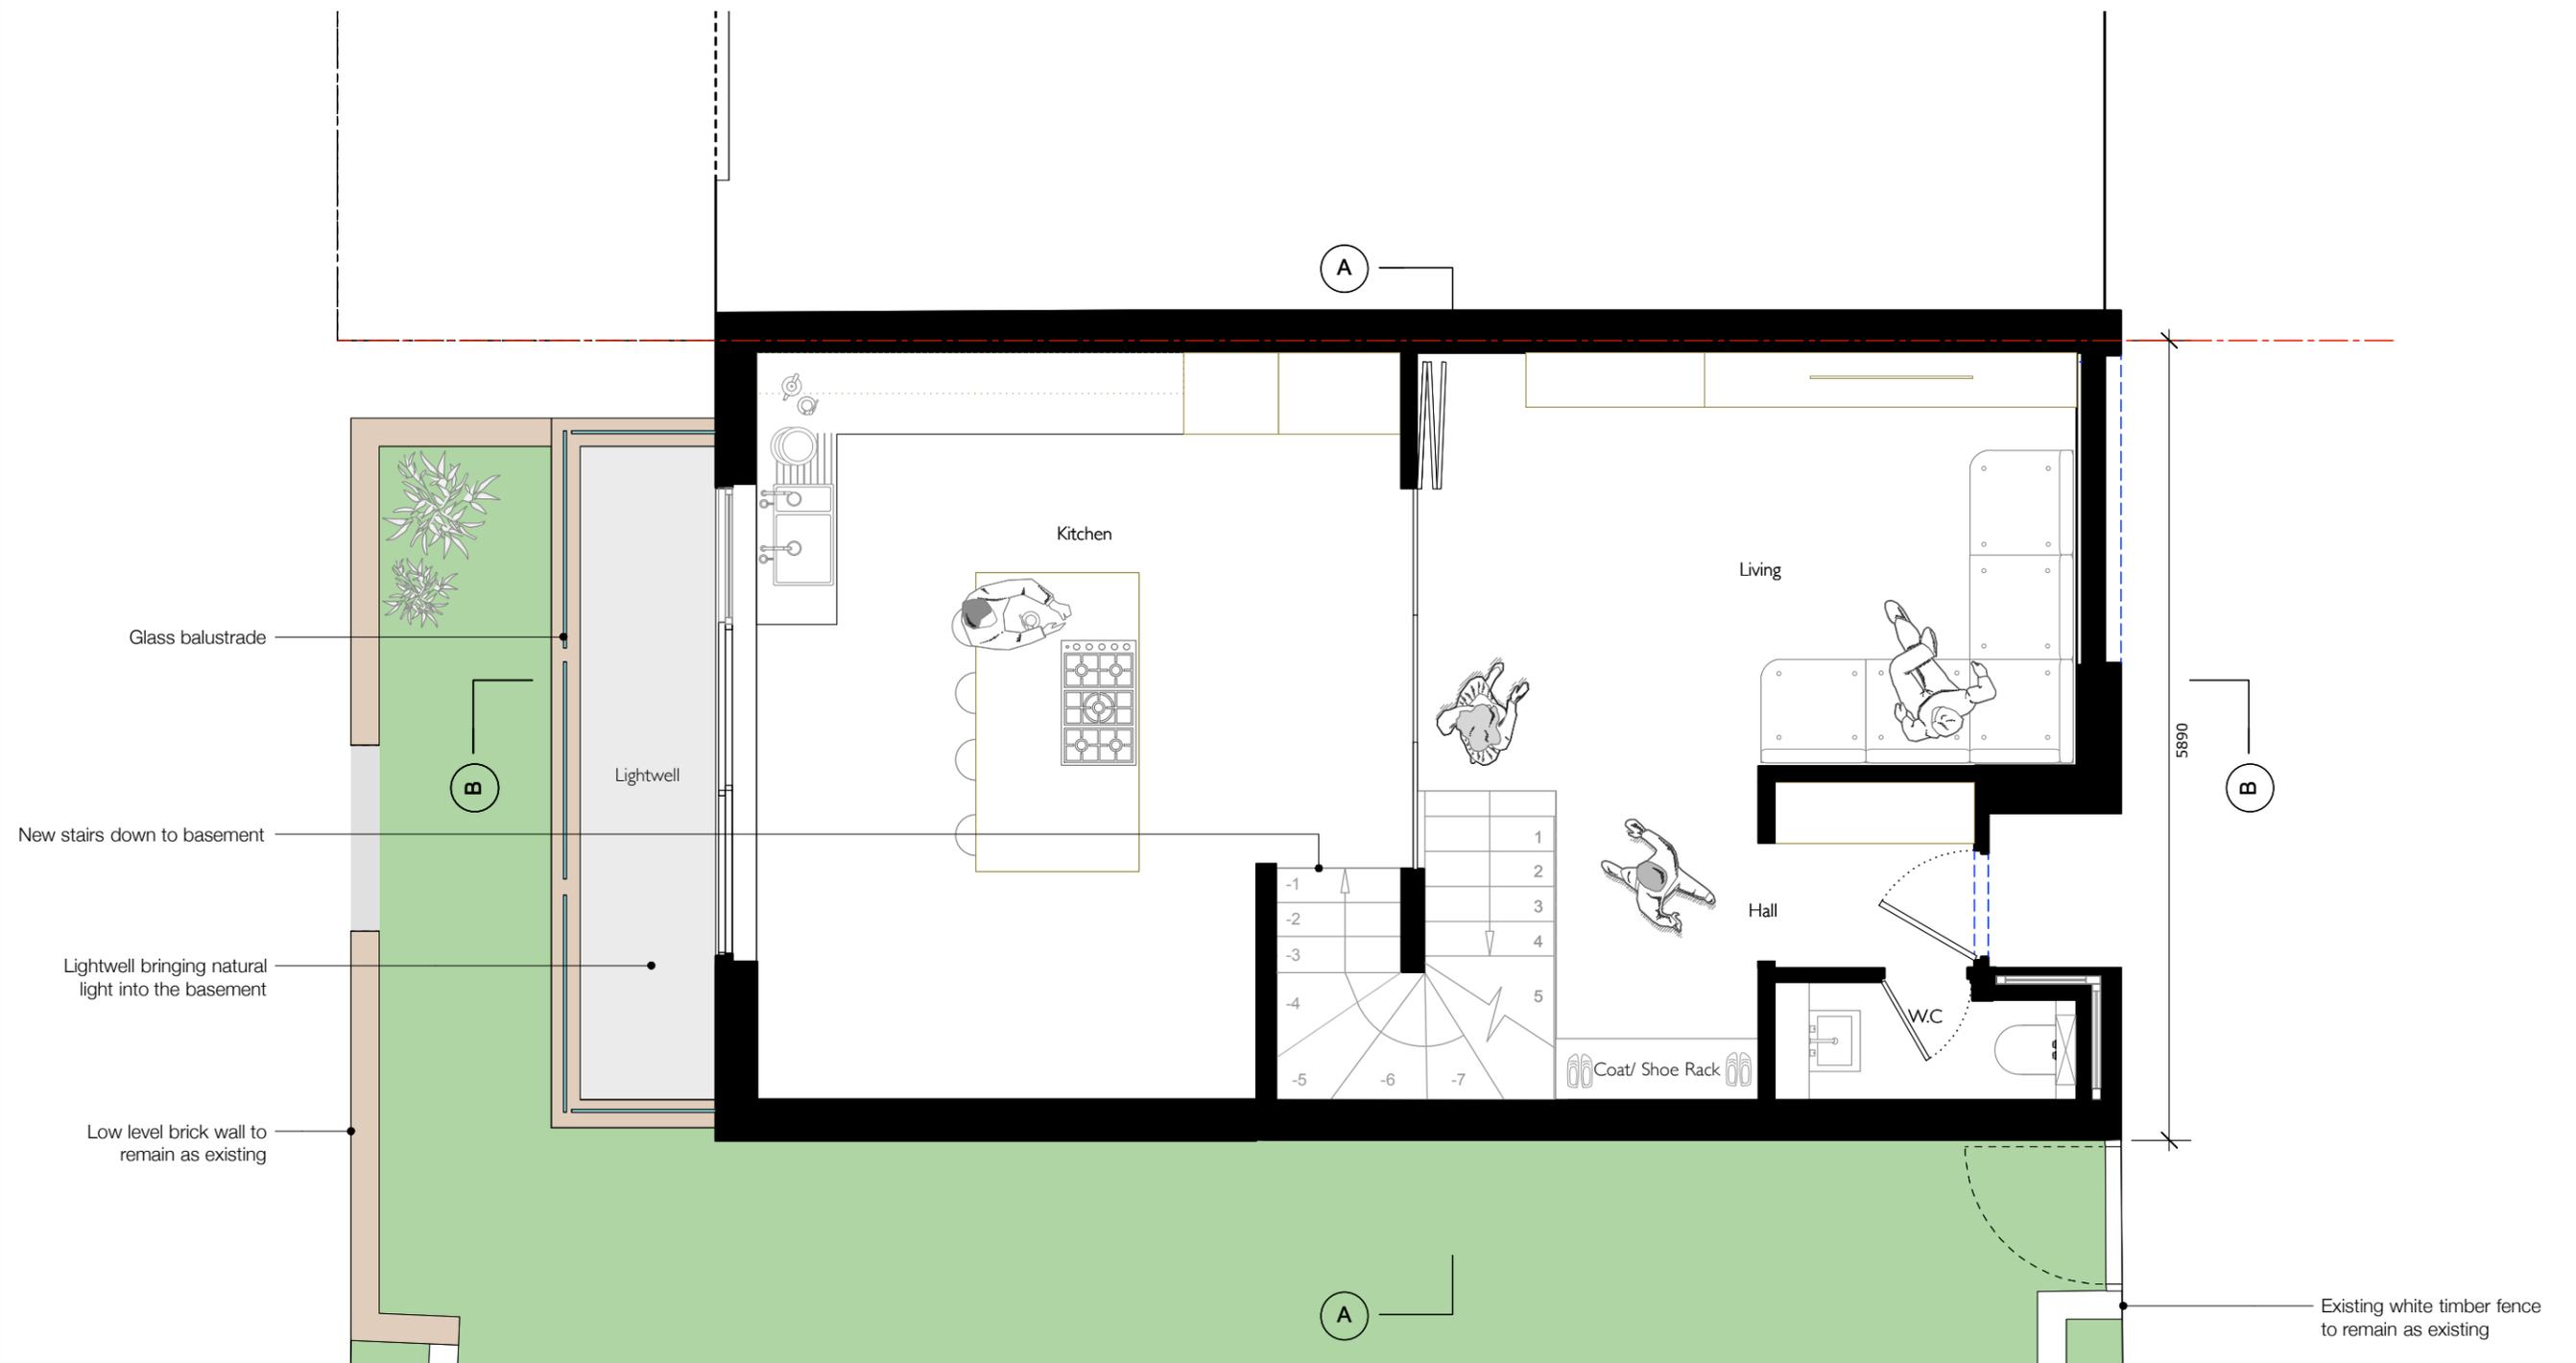

Undercover

Undercover Architecture
The Studio, 48 Mornington Terrace
Regents Park
London NW1 7TX
T: 020 7388 7698
E: info@undercoverarchitecture.com

 

Project Title	11 Primrose Hill Road
Client	

Date	MAY 2016
Scale	1:80 @ A3

Drawing Title	PROPOSED GROUND FLOOR PLAN
Drawing No.	A 110

REVISION	A
----------	---

This drawing is the copyright of Undercover Architecture Ltd and may not be copied, altered or reproduced in any way or passed to a third party without written authority. All dimensions are subject to site survey and site verification. Do not scale.