



GL - applies to GL A and H

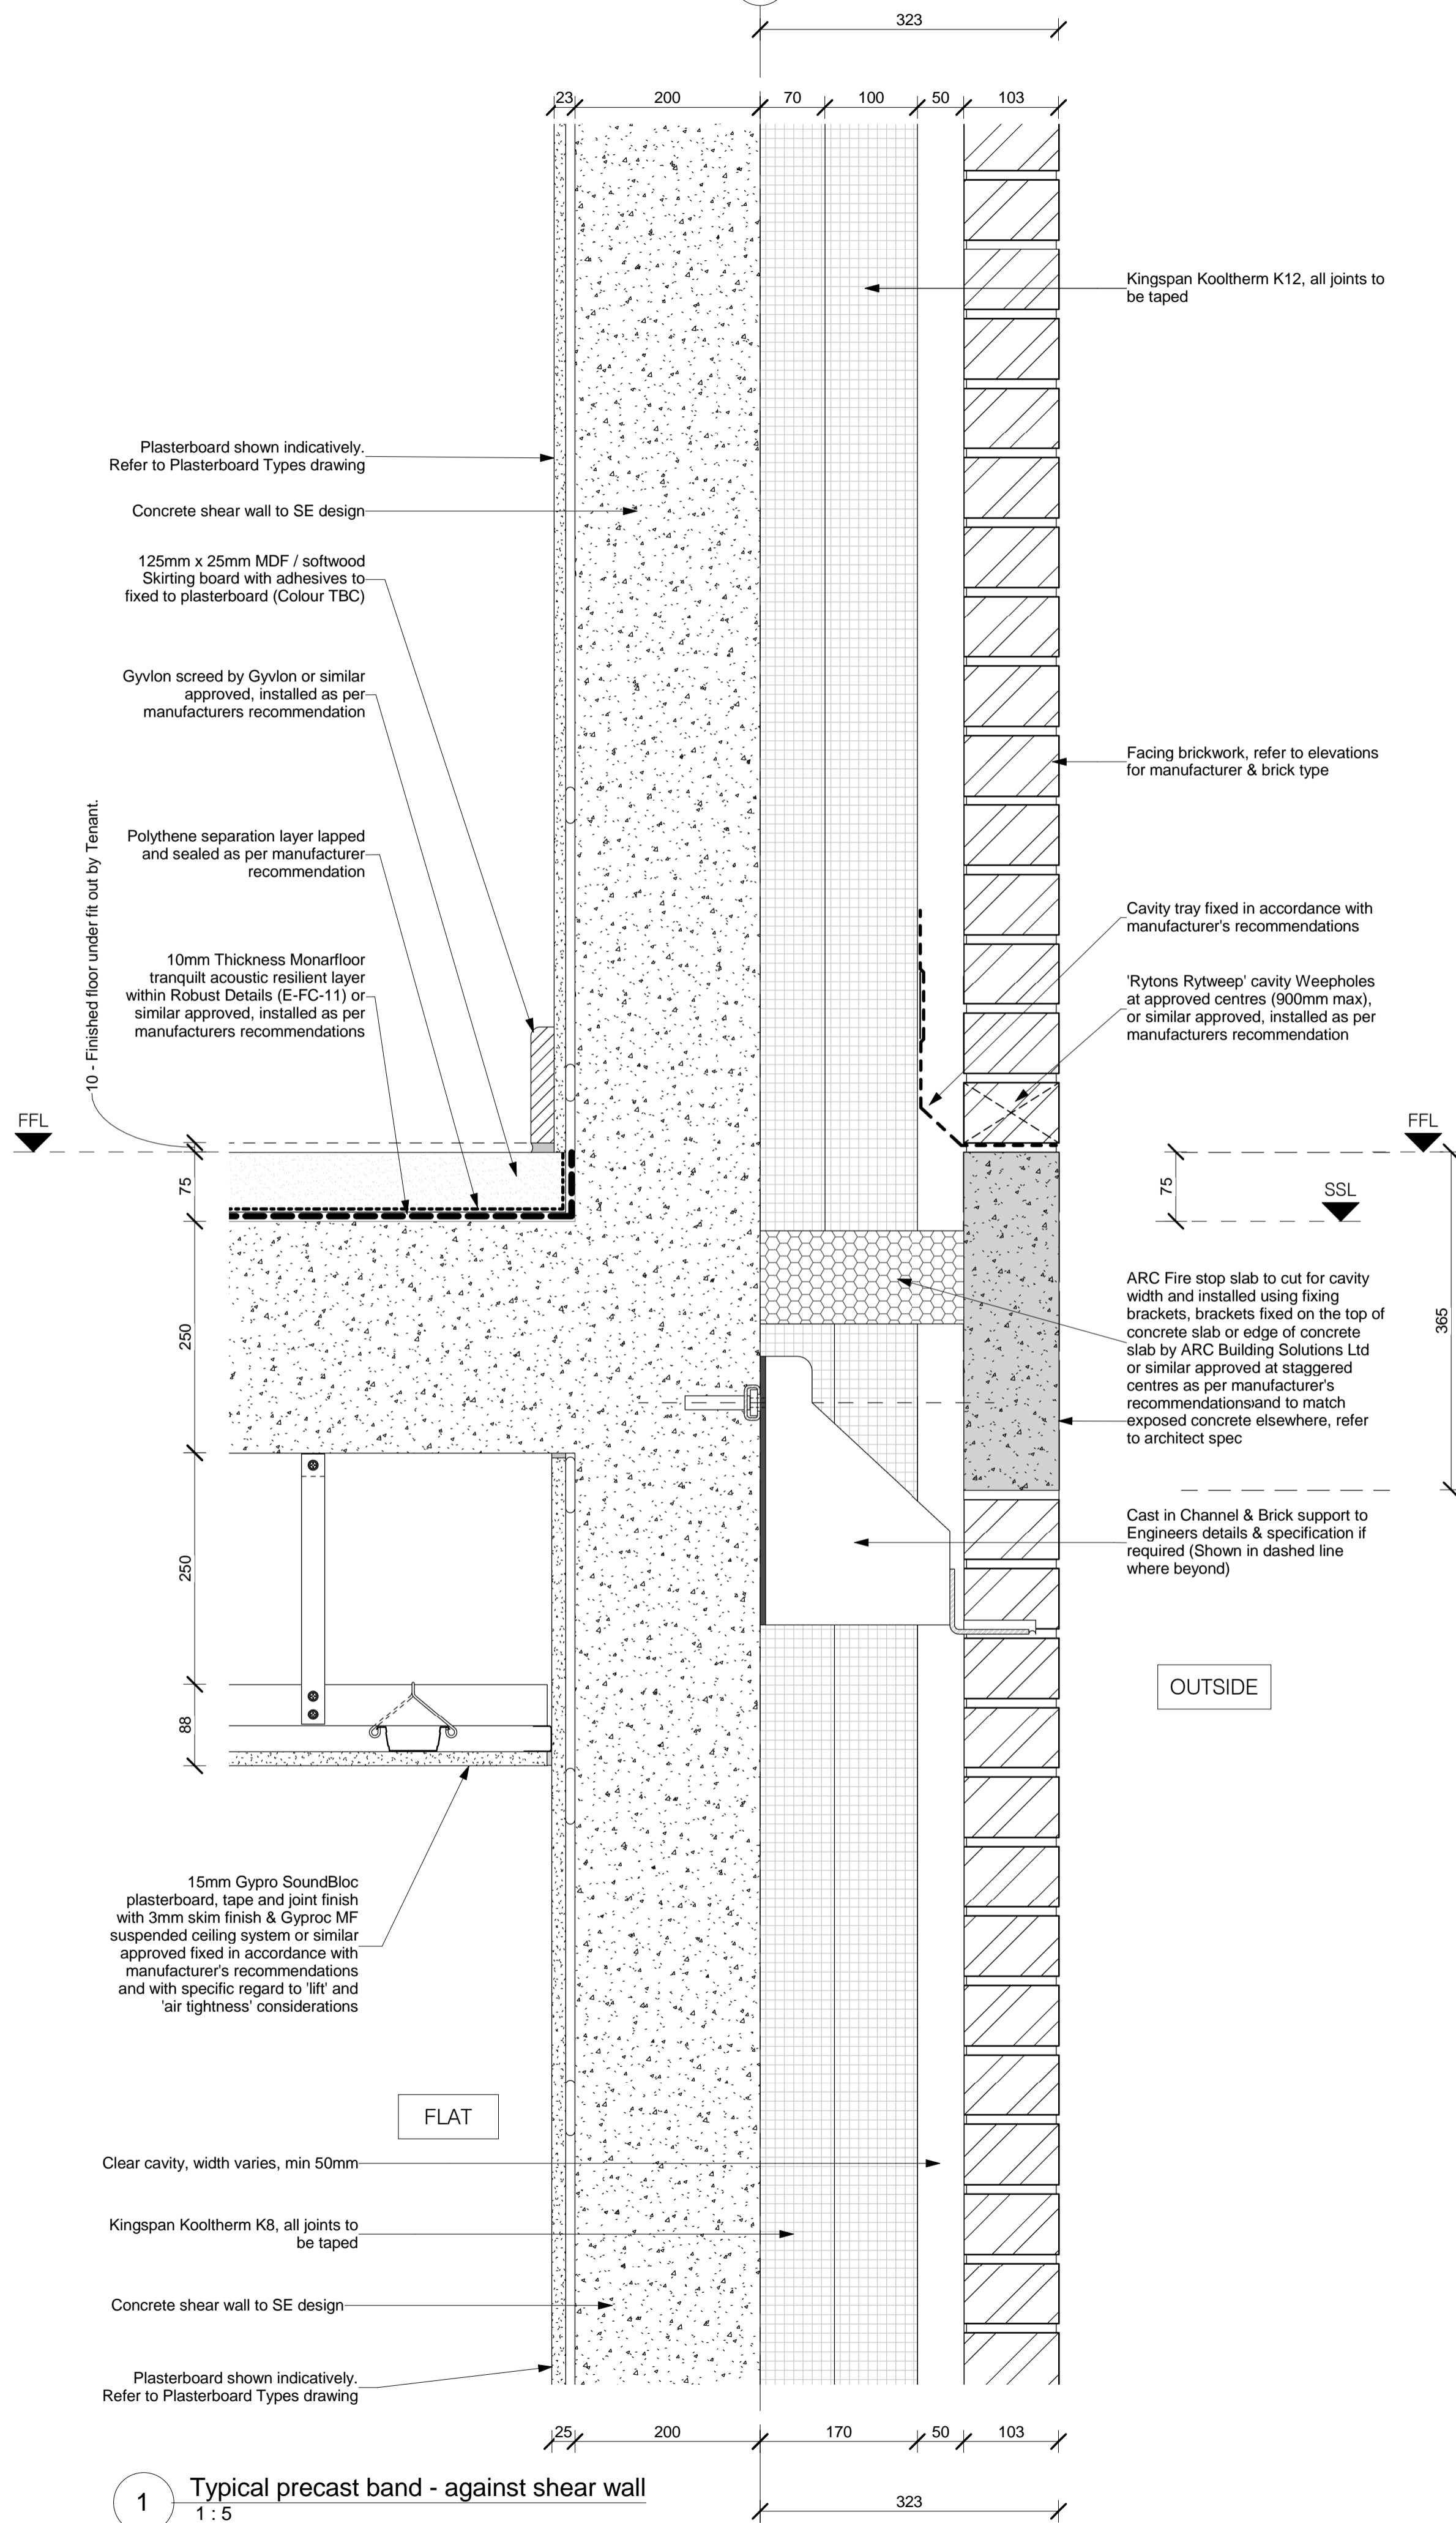

1 Typical precast band - against shear wall
1:5

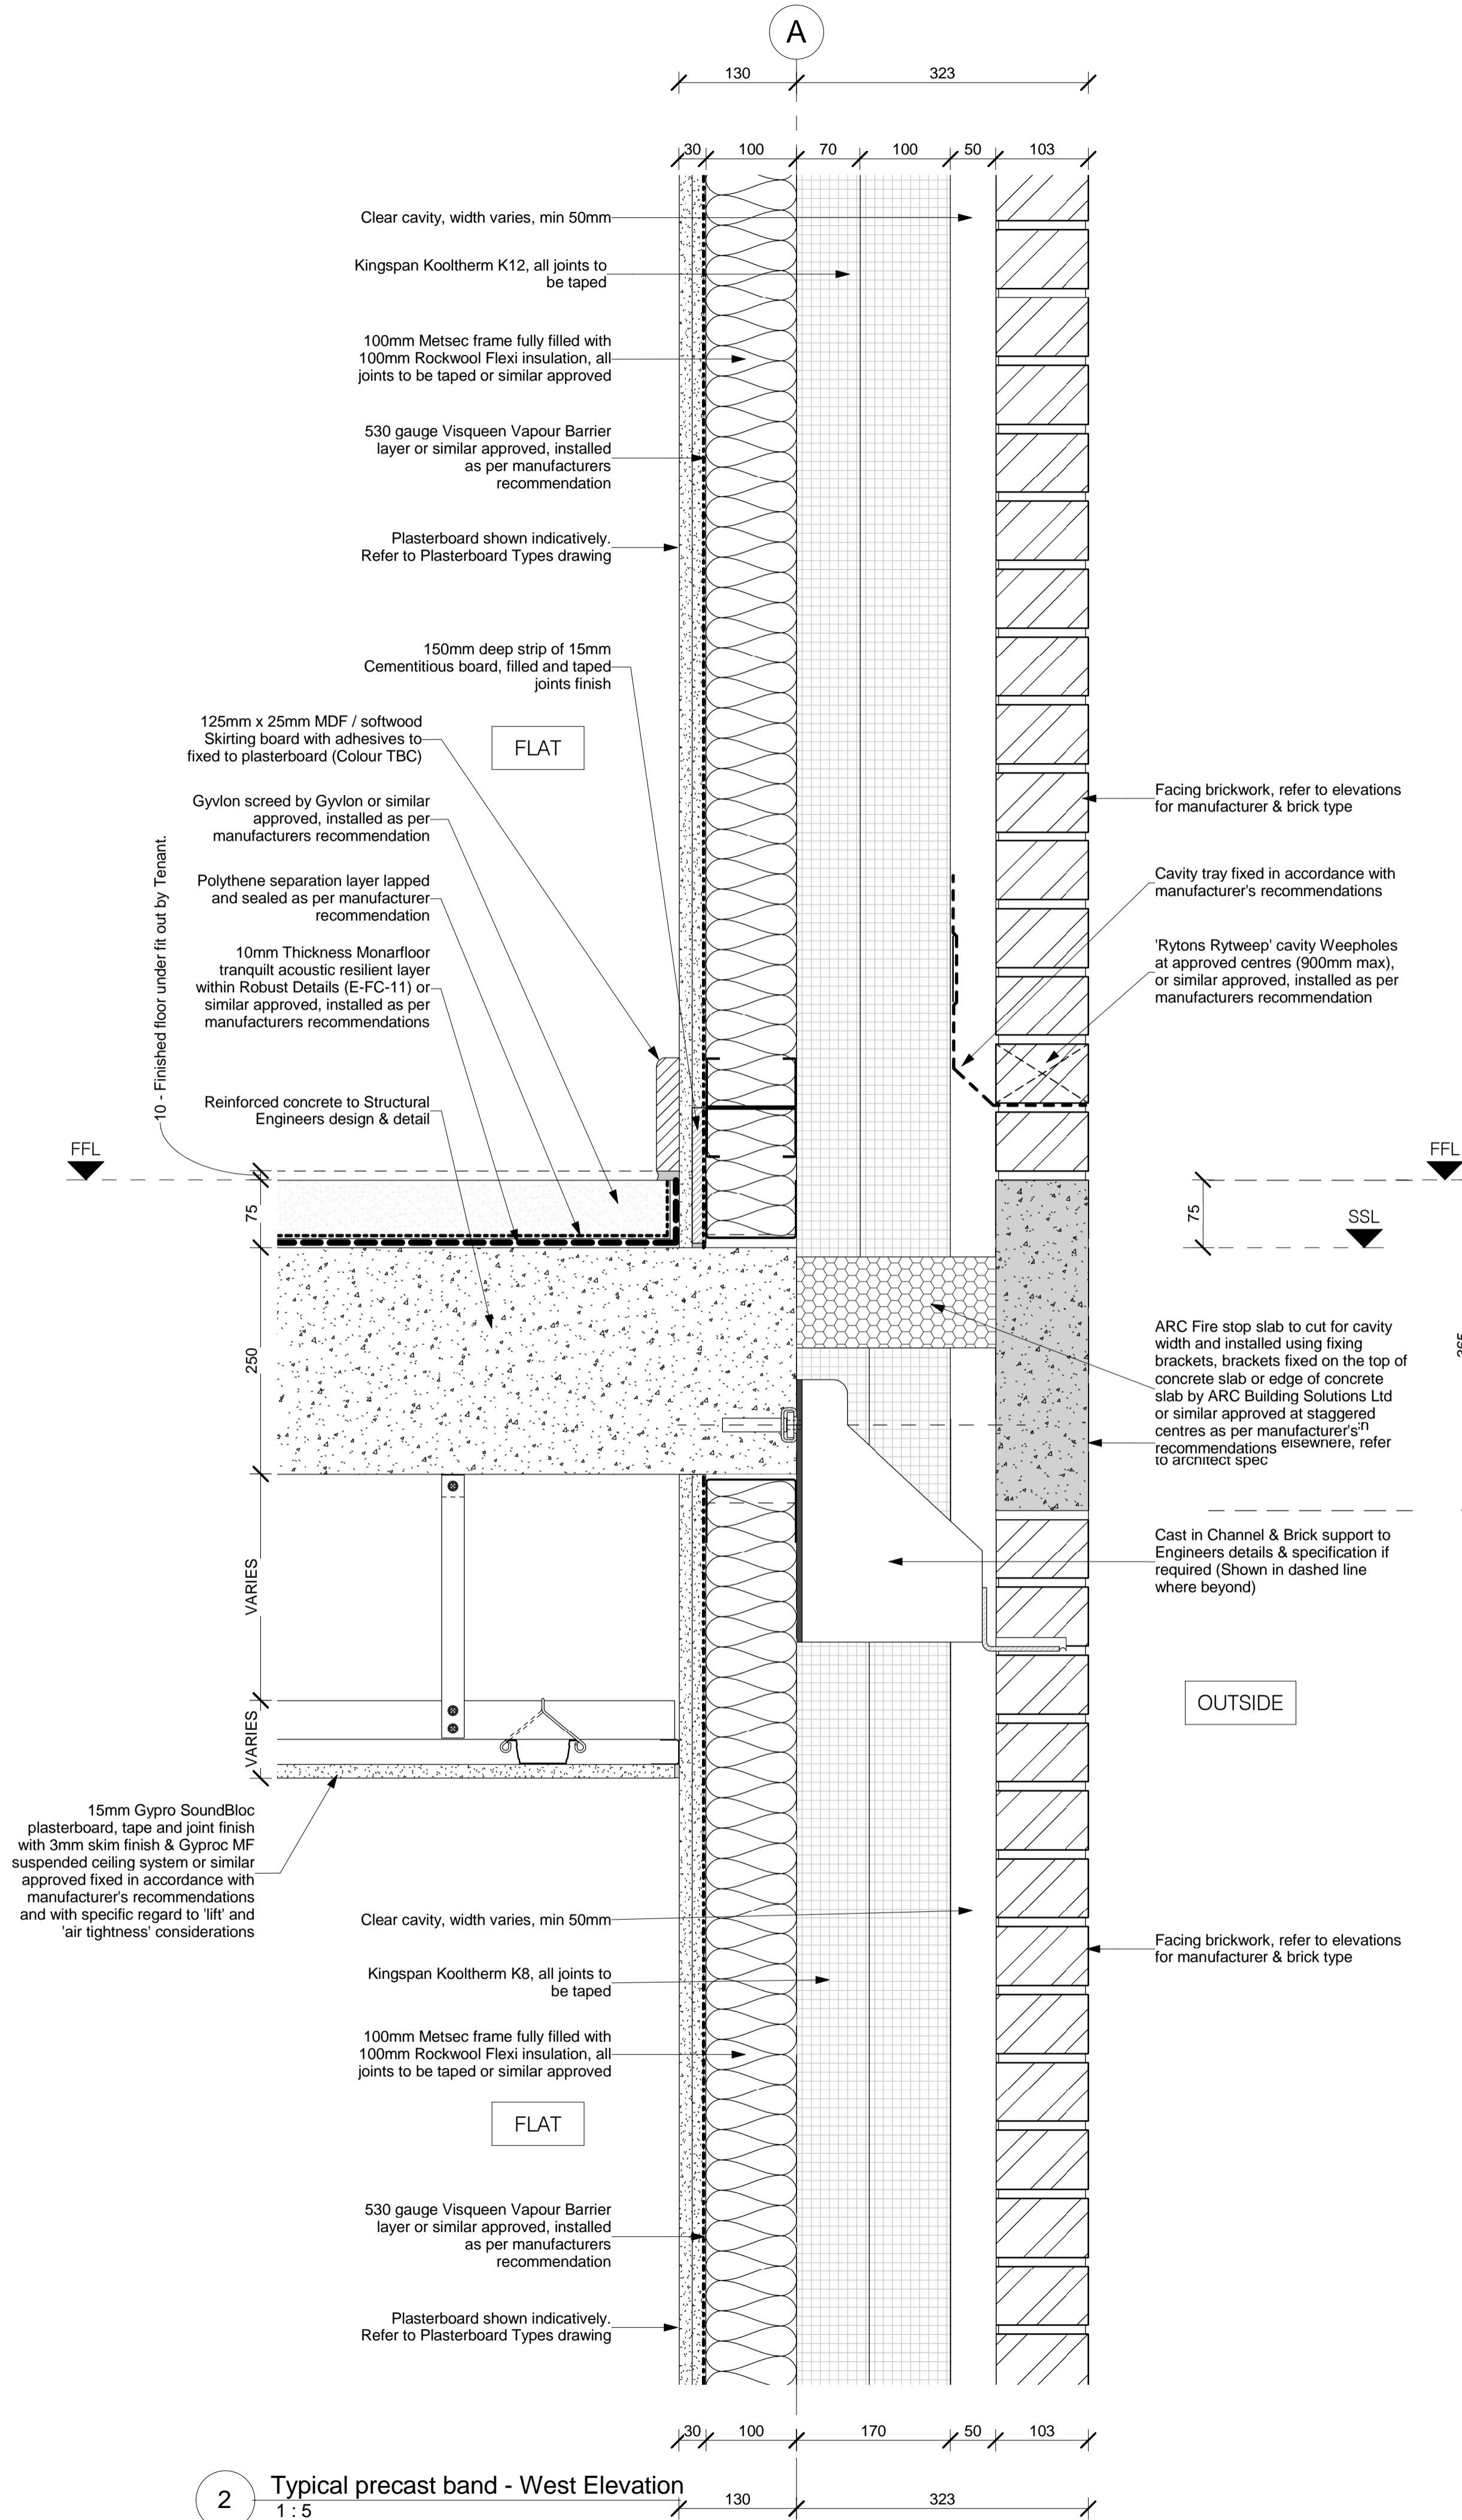

2 Typical precast band - West Elevation
1:5

All dimensions to be verified on site by Main Contractor before the start of any shop drawings or work whatsoever either on their own behalf or that of sub-contractors.
Report any discrepancies to the Contract Administrator at once.
This drawing is to be read with all relevant Architect's and Engineer's drawings and other relevant information.
© Ingleton Wood LLP

LEGEND: DO NOT SCALE

A	04.03.16	First Issue	RB	JR
Rev:	Date:	Description:	Chk:	Apr:
Scale @ A1:	Issuing Office:	Project No:		
1:5	London	84923		
Status:	Purpose of Issue:			
S2	Work In Progress			

Ingleton Wood
Vision, form and function

London
1 Alie Street
London E1 8DE
T: 020 7680 4400
www.ingletonwood.co.uk

Billericay
Cambridge
Colchester
London
Norwich

Project:
Regents Park Estate
Plot 1 - Robert Street Car Park
London
NW1 3JS

Drawing Title:
External Wall Details

Client:
Lovell Partnership Ltd.