



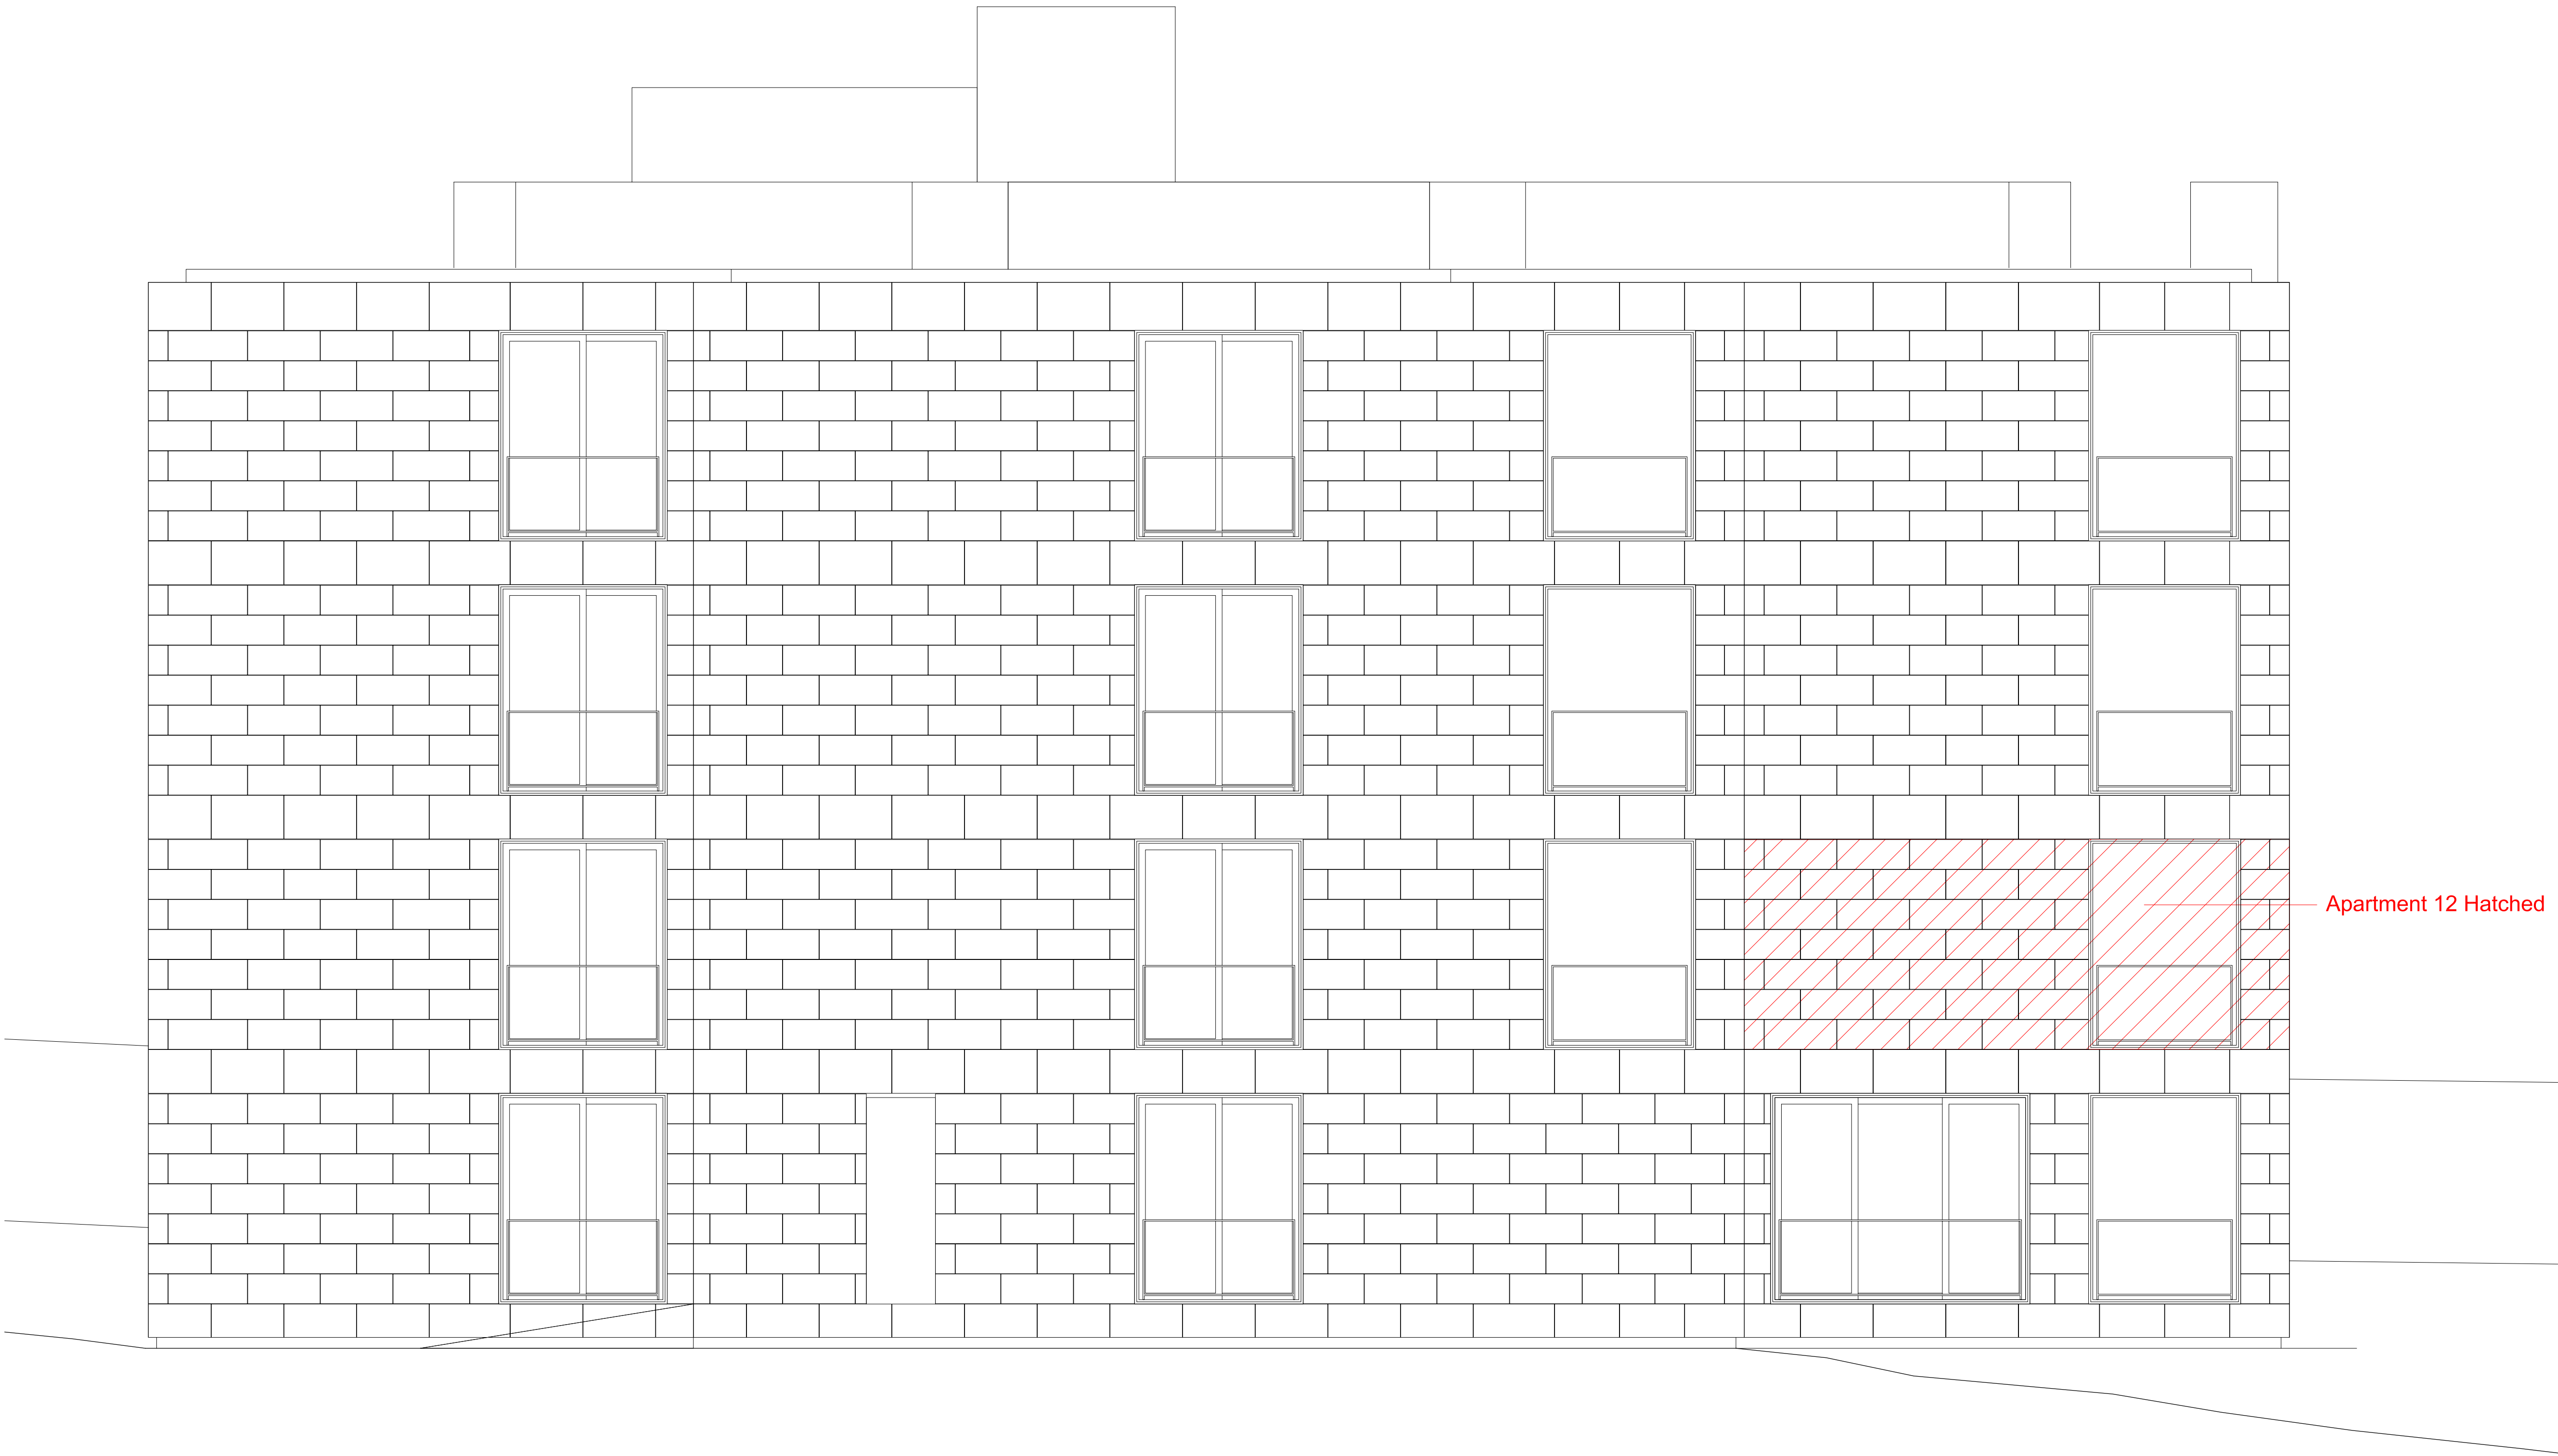

Existing West Elevation

GENERAL NOTES

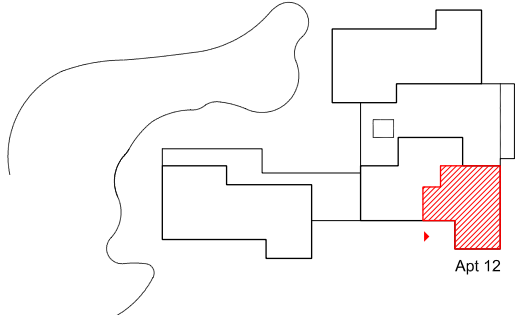

Ap1 12

0m 1m 2.5m 5m

Notes

Do not scale from drawings.
Errors to be reported immediately to the Architect.
To be read in conjunction with all relevant Architects',
Services and Structural Engineers' drawings.
All existing site, tree and building information has been compiled from
different sources. All dimensions to be checked on site.

A	20/05/16	Issued for Planning
Rev.	Date	Description

JASON GOOD
ARCHITECTURE

The Old Stables
Danmore Lane
South Godstone
Surrey, RH9 6JF
T 07901718877
www.jasongood.uk.com

ISSUED FOR PLANNING

Project	Project No.
Apartment 12 Caenwood Court Hampstead Lane, N6 4RU	CC
Client	-
Date	20/05/2016
Scale / Format	1:50/A1 - 1:100/A3
CAD Reference	-
Drawing Name	Apartment 12 Existing West Elevation

Drawn	-	Issue
Checked	-	A
Approved	-	
Drawing No.	CC_00_200	