


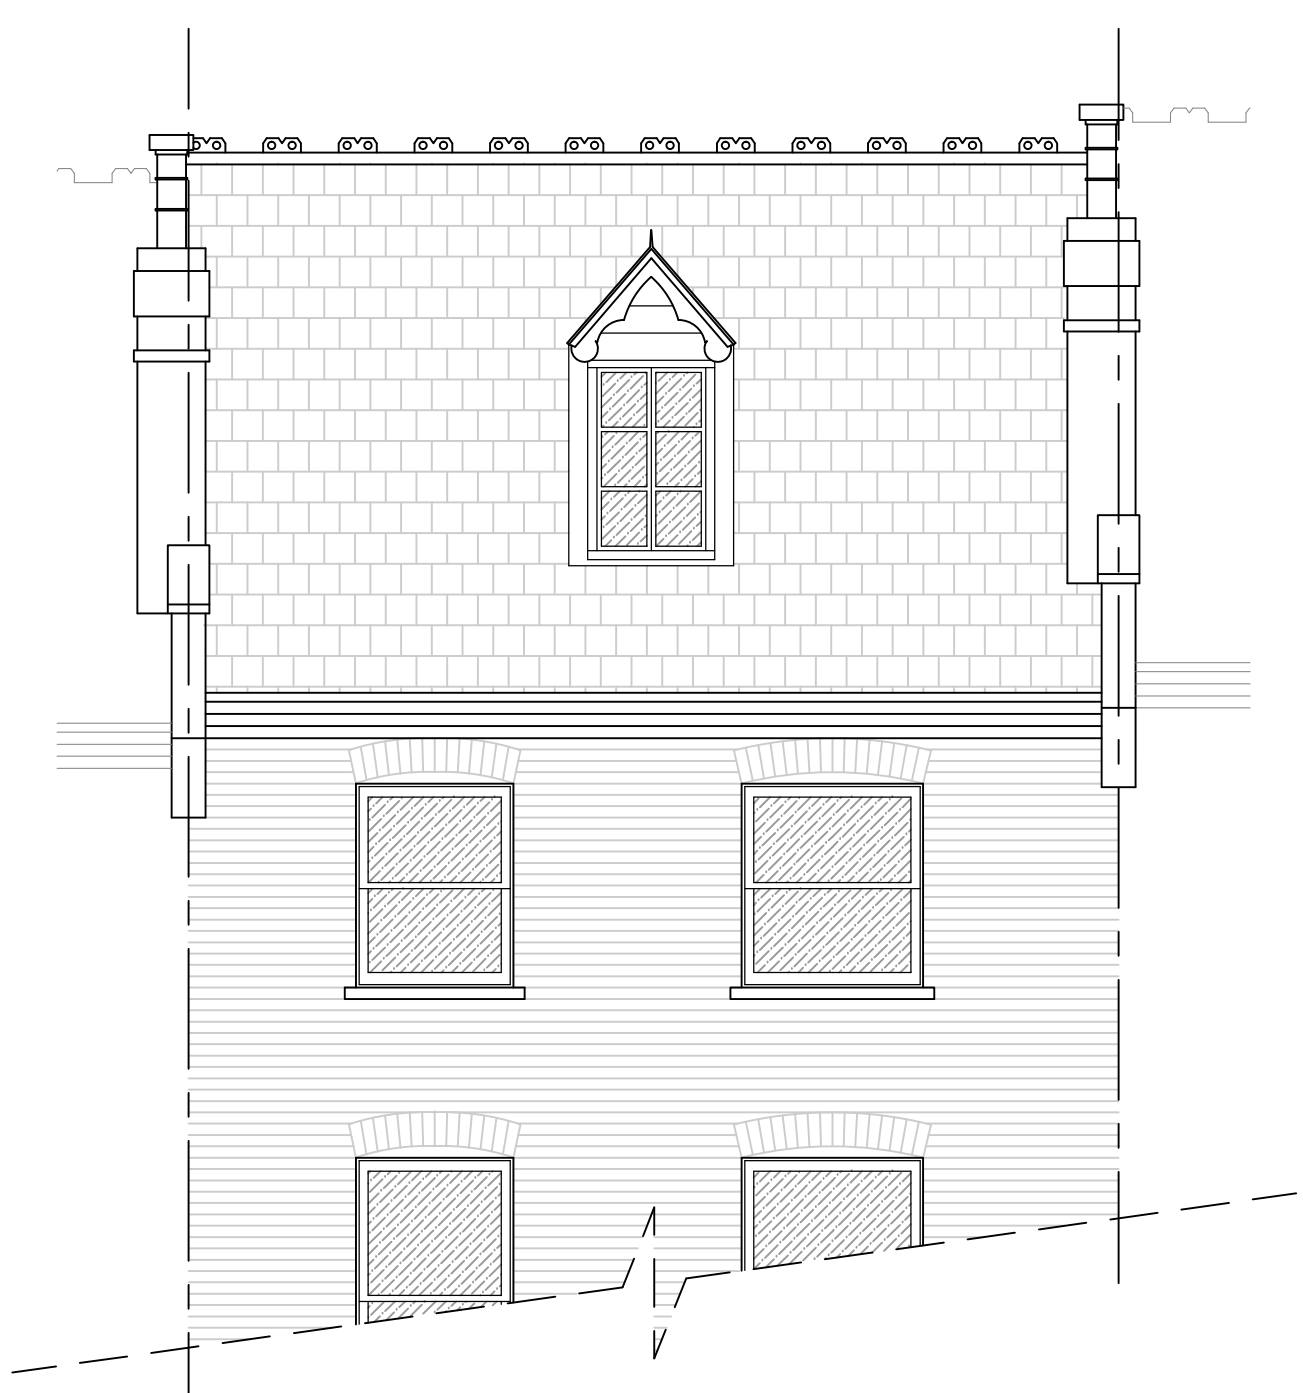

EXISTING FRONT ELEVATION




PROPOSED FRONT ELEVATION




EXISTING REAR ELEVATION




PROPOSED REAR ELEVATION

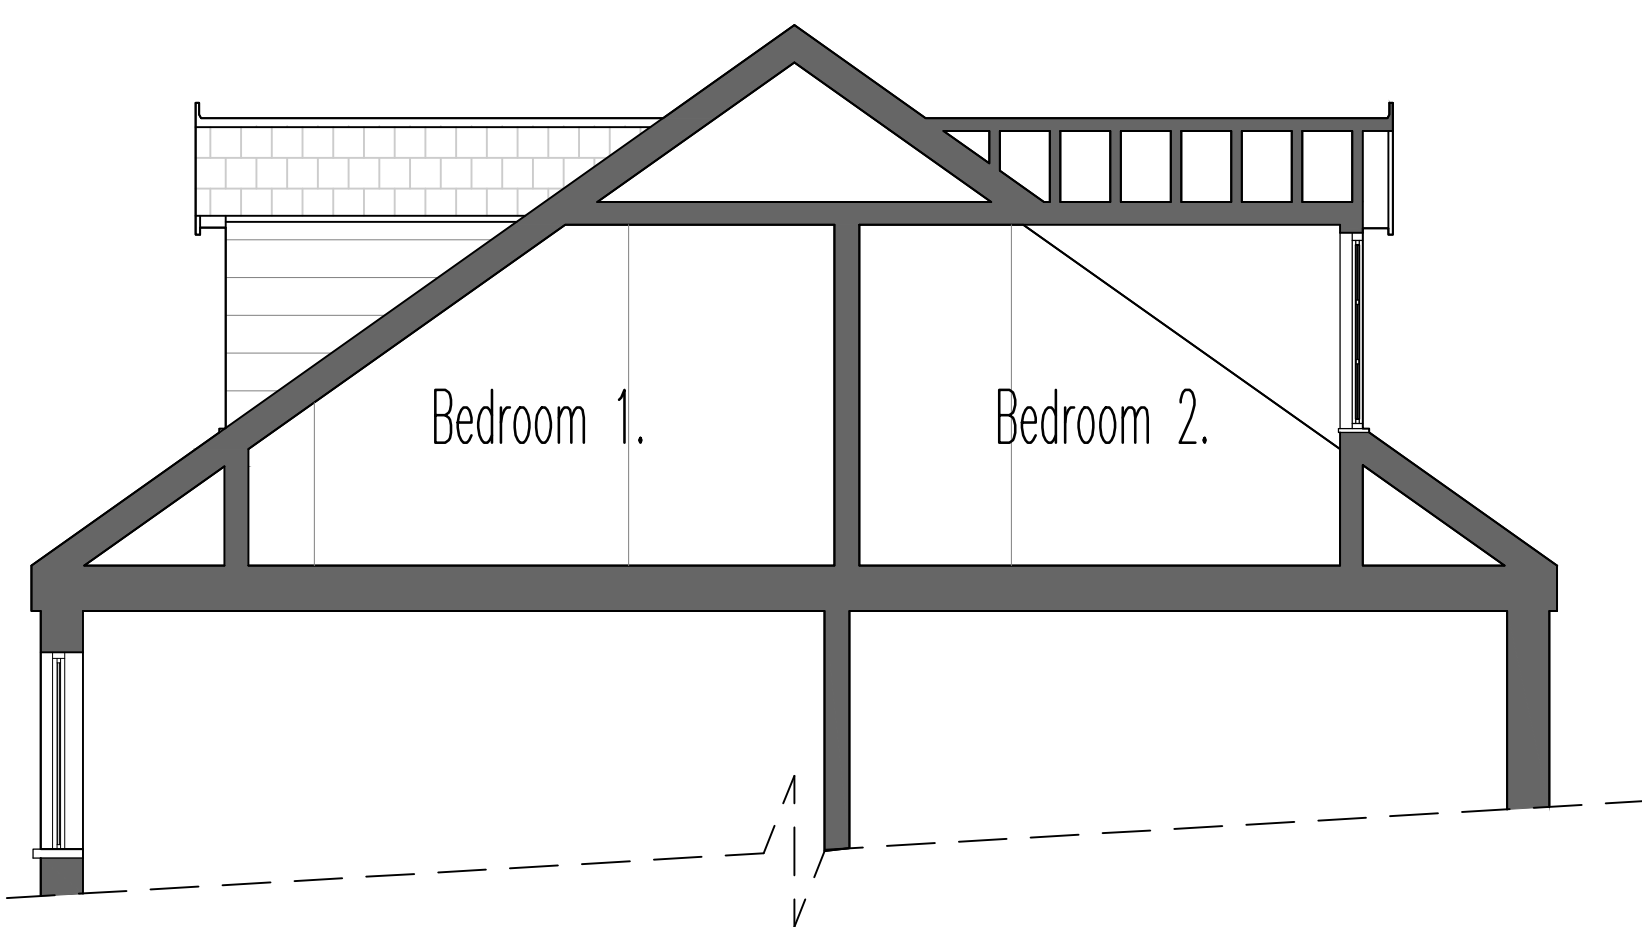


EXISTING SECTION A-A

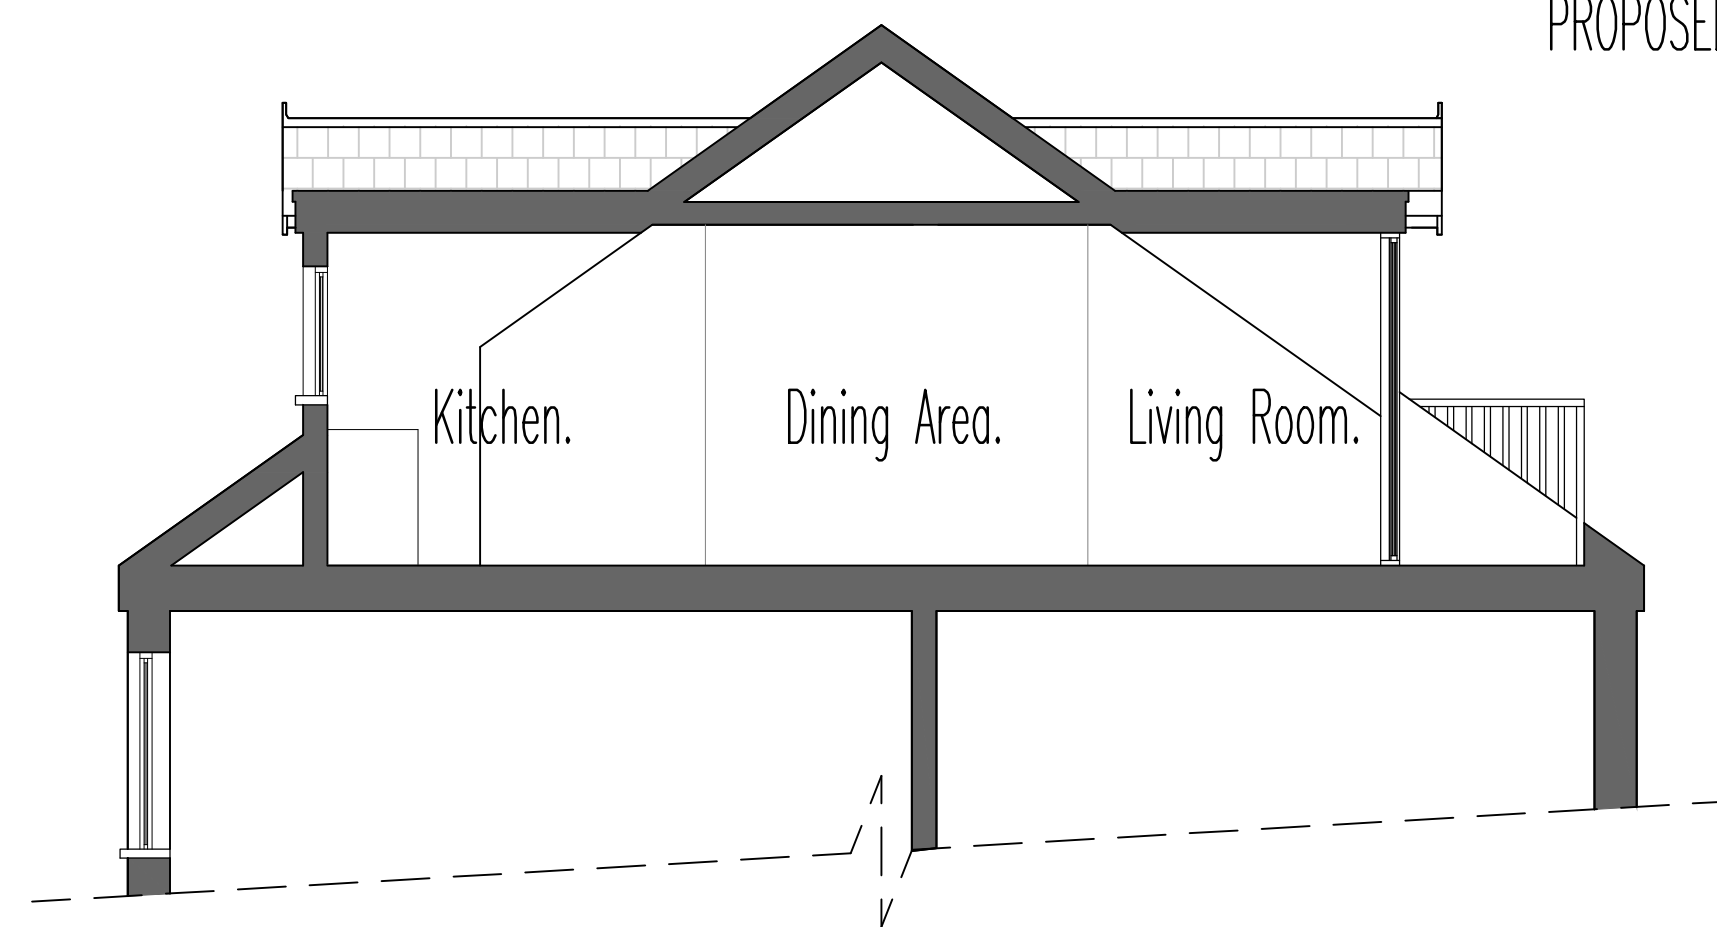


PROPOSED SECTION A-A

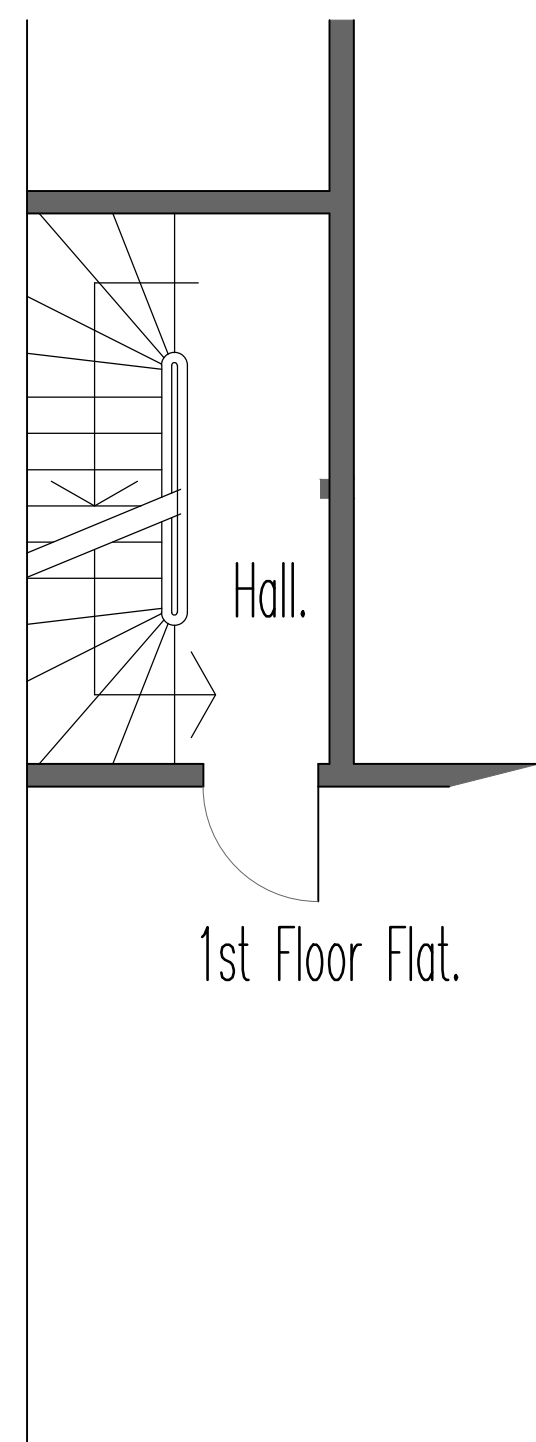


EXISTING FIRST FLOOR HALL.

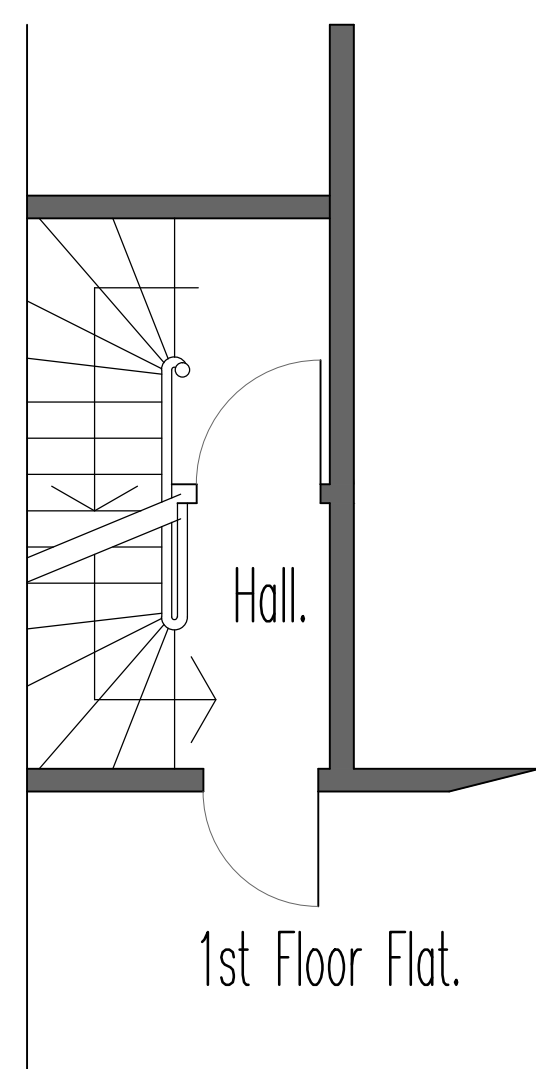


PROPOSED FIRST FLOOR HALL.

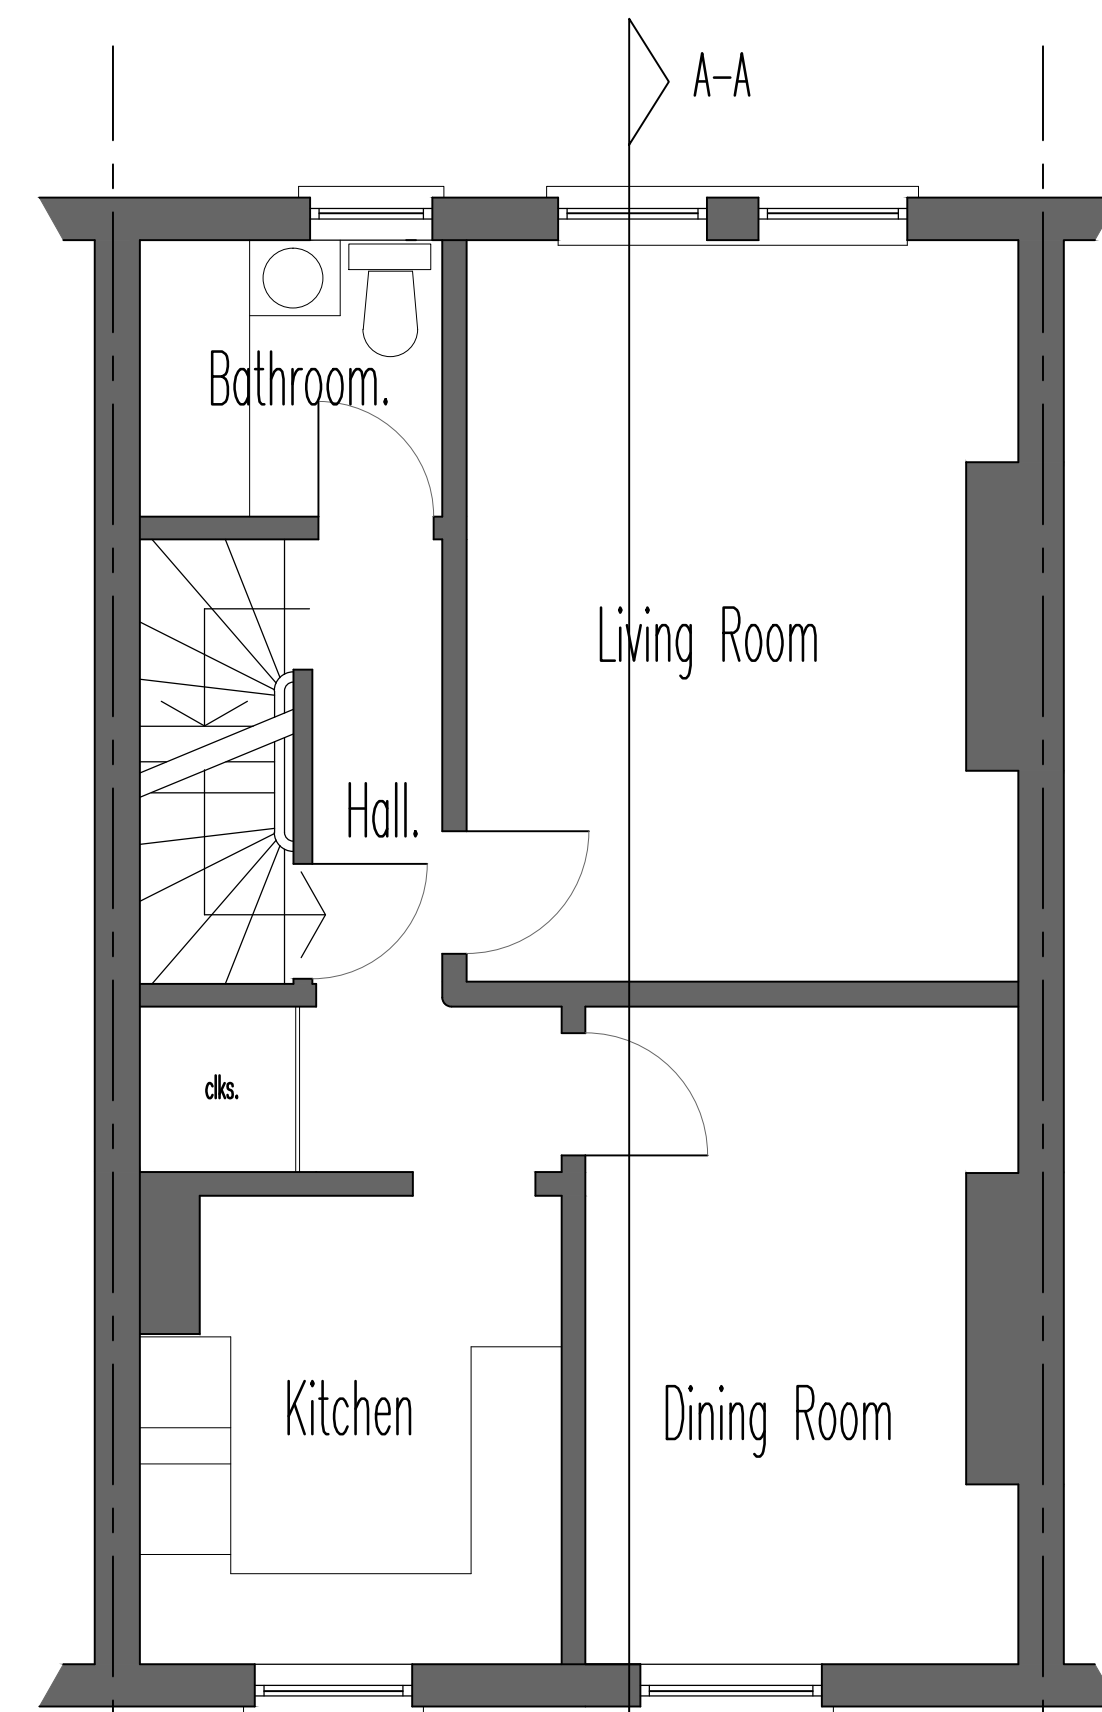


EXISTING SECOND FLOOR PLAN.

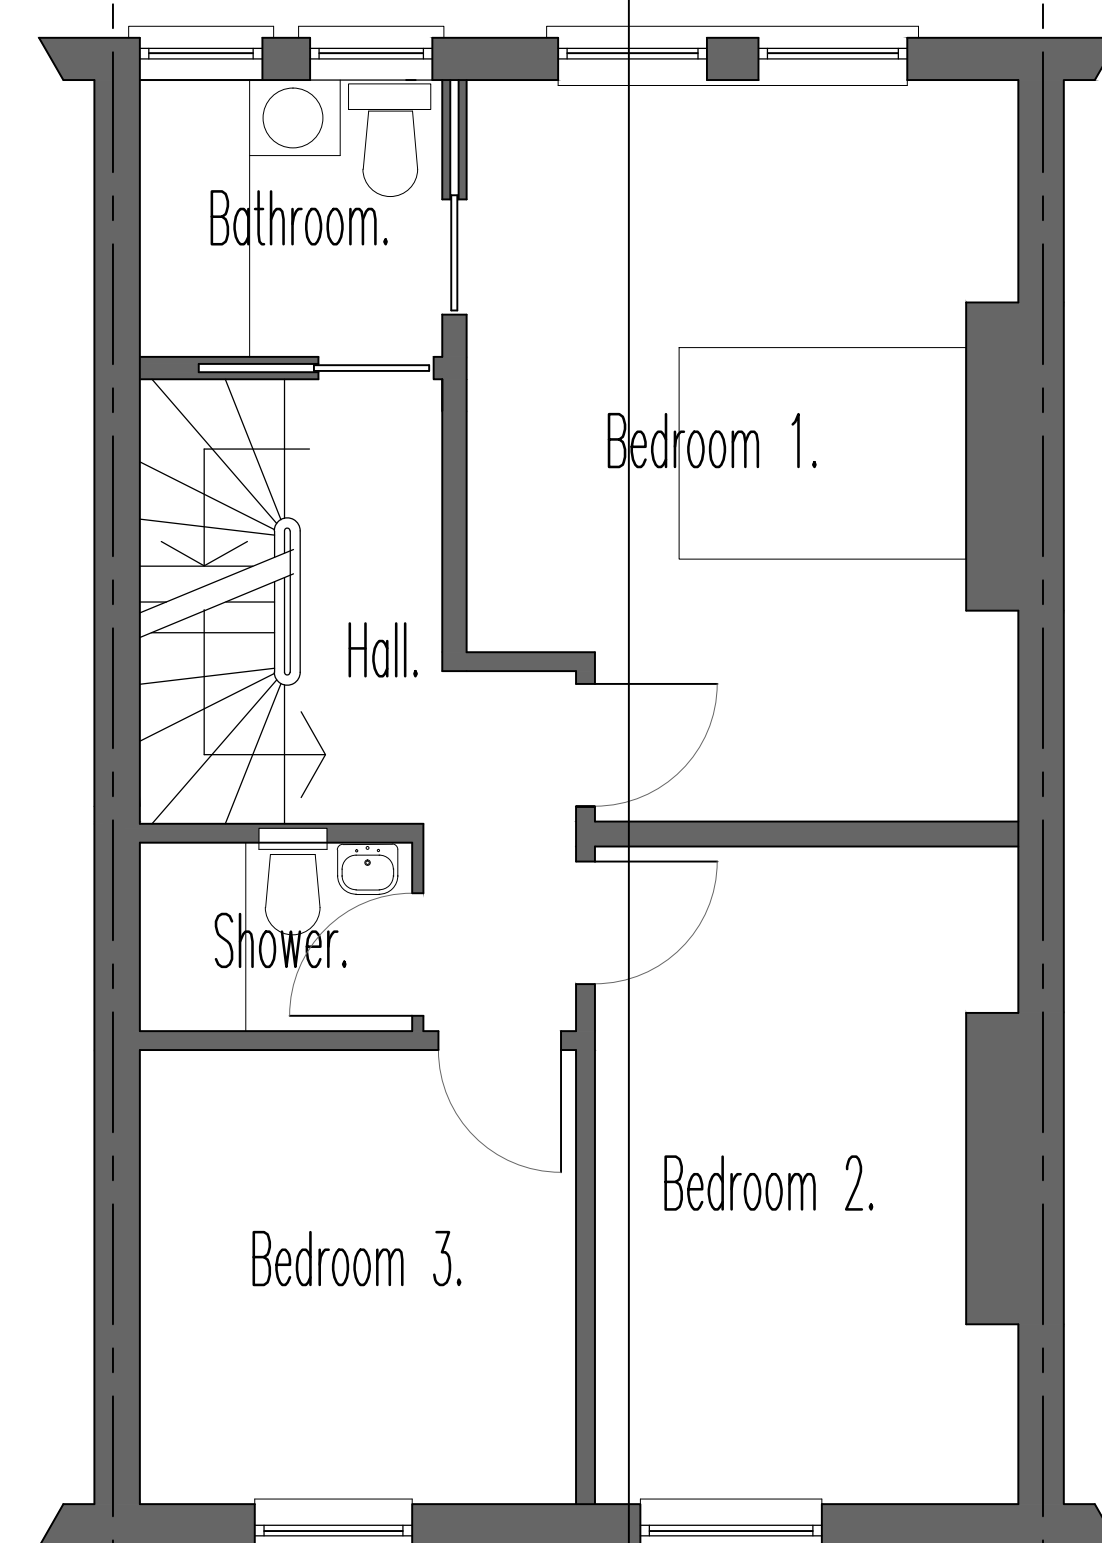

PROPOSED SECOND FLOOR PLAN.

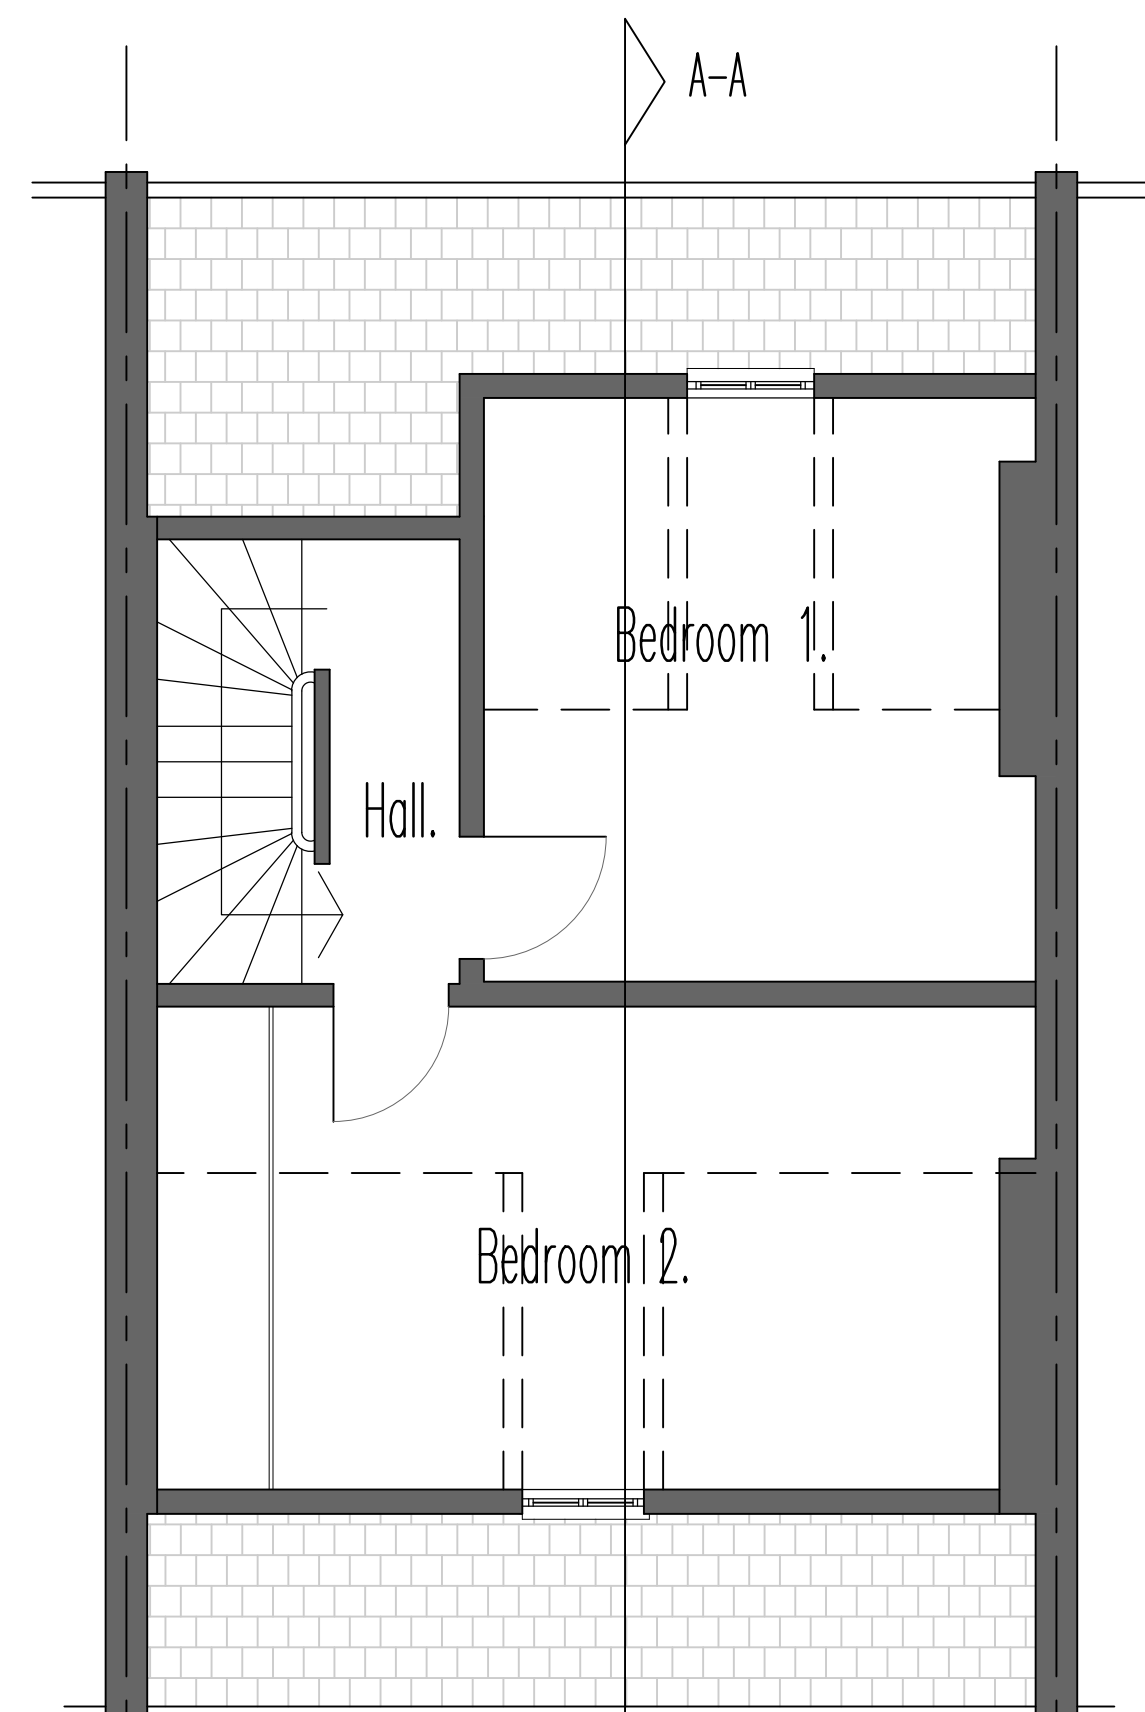

EXISTING THIRD FLOOR PLAN.

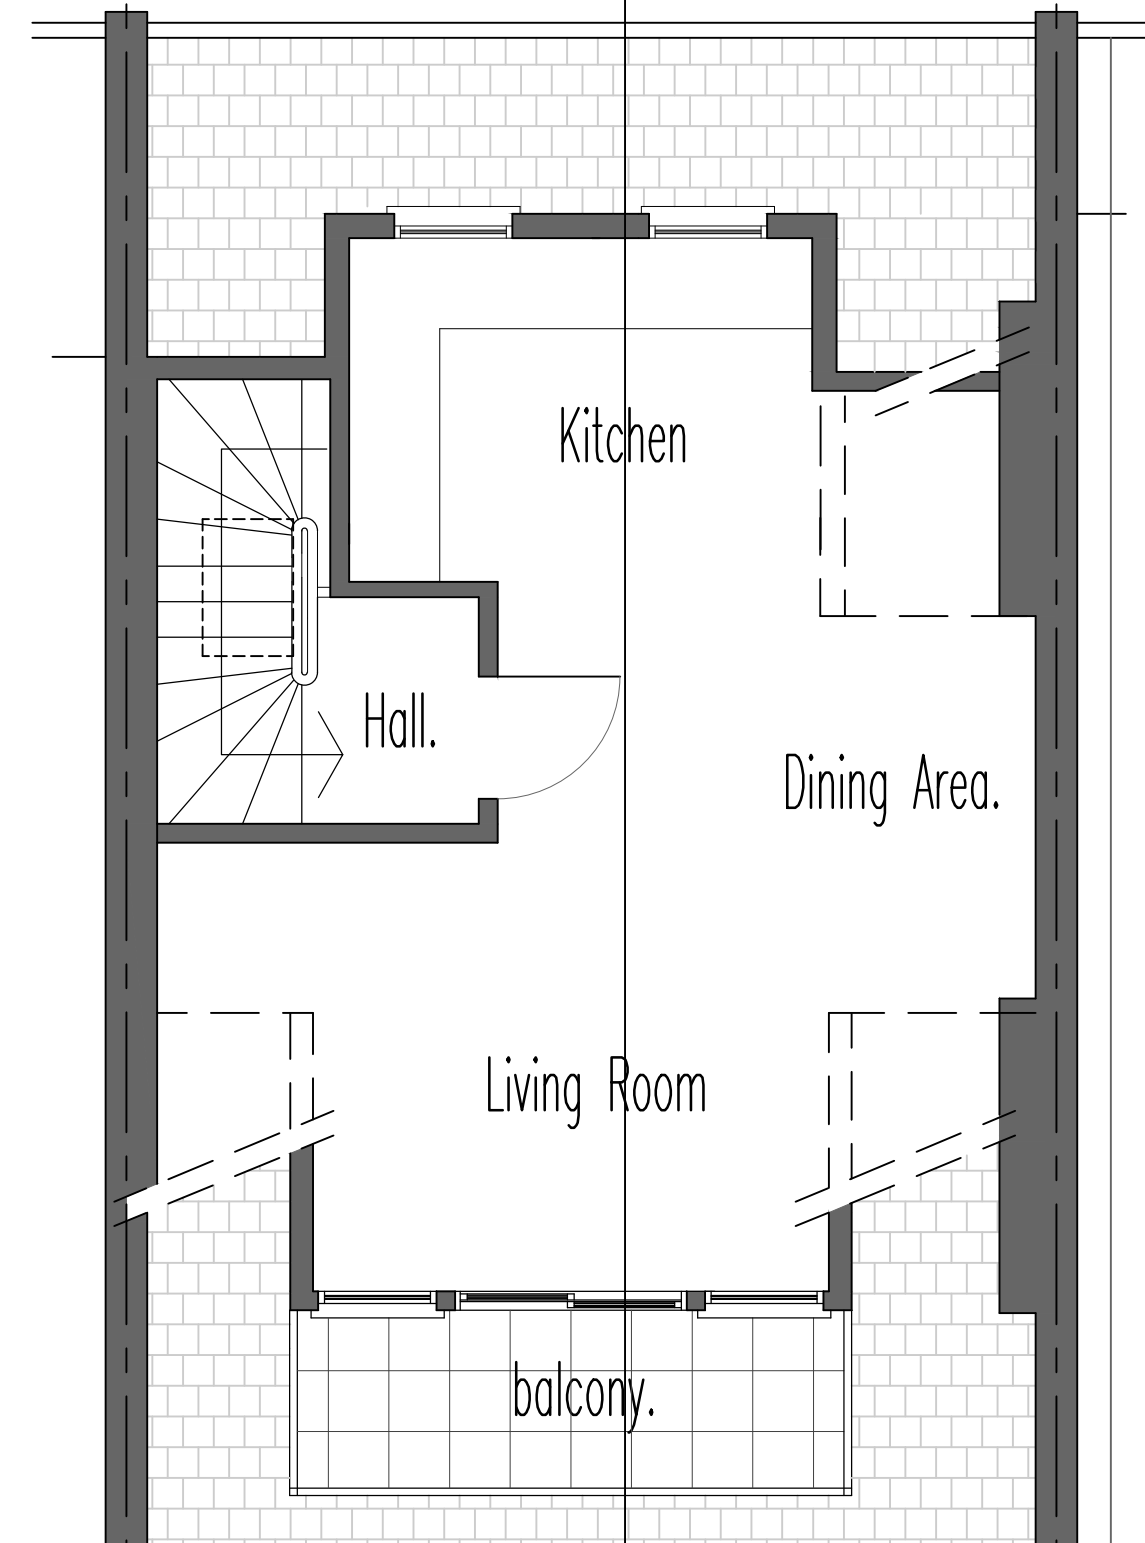

PROPOSED THIRD FLOOR PLAN.

NOTES: This drawing is to be read in conjunction with all relevant architectural, structural and services drawings.		Any discrepancies in dimensions or detail to be reported to the architect immediately.		This drawing remains the copyright of Robert Savage Associates and may not be copied or used without their prior consent	
0 500 1000 1500 2000 2500 3000 BAR SCALE IN MILLIMETRES 1:50		project 14C CARLINGFORD ROAD LONDON NW3 1RX		scale 1:50	
client TRACEY FLYNN		date MARCH 2013		drg. no. 01556/TP/0114	
EXISTING & PROPOSED PLANS, ELEVATIONS & SECTIONS		Robert Savage & Associates architects designers structural engineers		11 Eton Garages, Lancaster Grove, Belsize Park, London NW3 4PE	
				Telephone: 020 7433 3561 Facsimile: 020 7433 3716	