


General Notes

1. Dimensional/level accuracy only applies to the written notation.
2. The drawings/information are to be cross referenced where necessary with other relevant Consultants information.
3. If in doubt ask.
4. All dimensions to be checked on site.
5. All omissions and discrepancies to be reported to the architect immediately



Drawing Notes

- Fire Rated Wall
- Proposed Brick Infill
- W4 Existing rendered wall to be repaired and painted colour to be approved by the architect

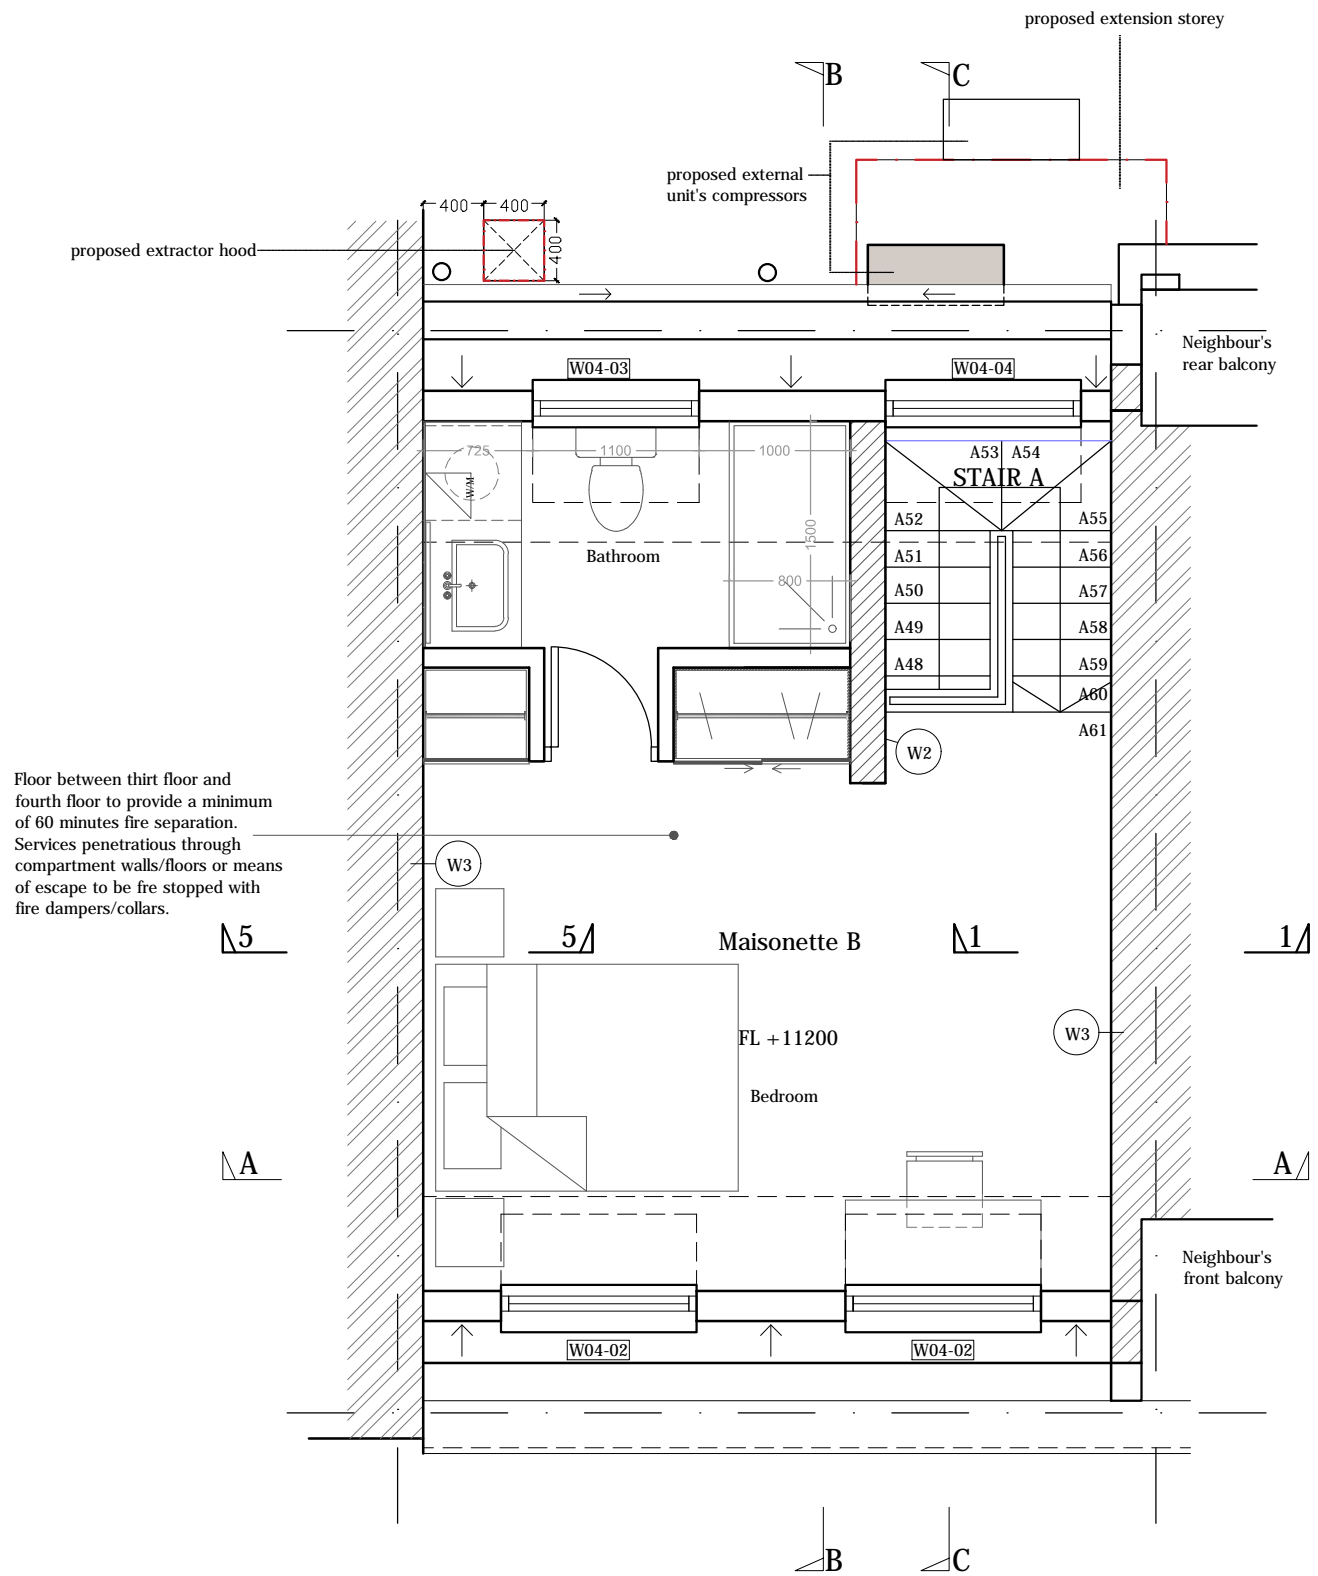

Proposed Fourth Floor

Myria Constantinidou Architects

8 Stasinou Avenue, Photiades Business Center
3rd Floor Office 302, 1060 Nicosia, Cyprus

Tel. +357 22460505
Mob. +357 99665656
Fax. +357 22760706

email: myria@myria.com.cy
website: www.myria.com.cy

Project
27 Tottenham Street,
London W1T 4RW



Client/ Organisation
Fastlane Productions Ltd
Project Number
1137

Drawing Title
Proposed Fourth Floor Plan_Solution B
Drawing Number
1137_15-1_04 C

Date
Feb 2015
Revision
D

Scale
1:50 @ A3
Drawn by
AT