




EXISTING REAR ELEVATION

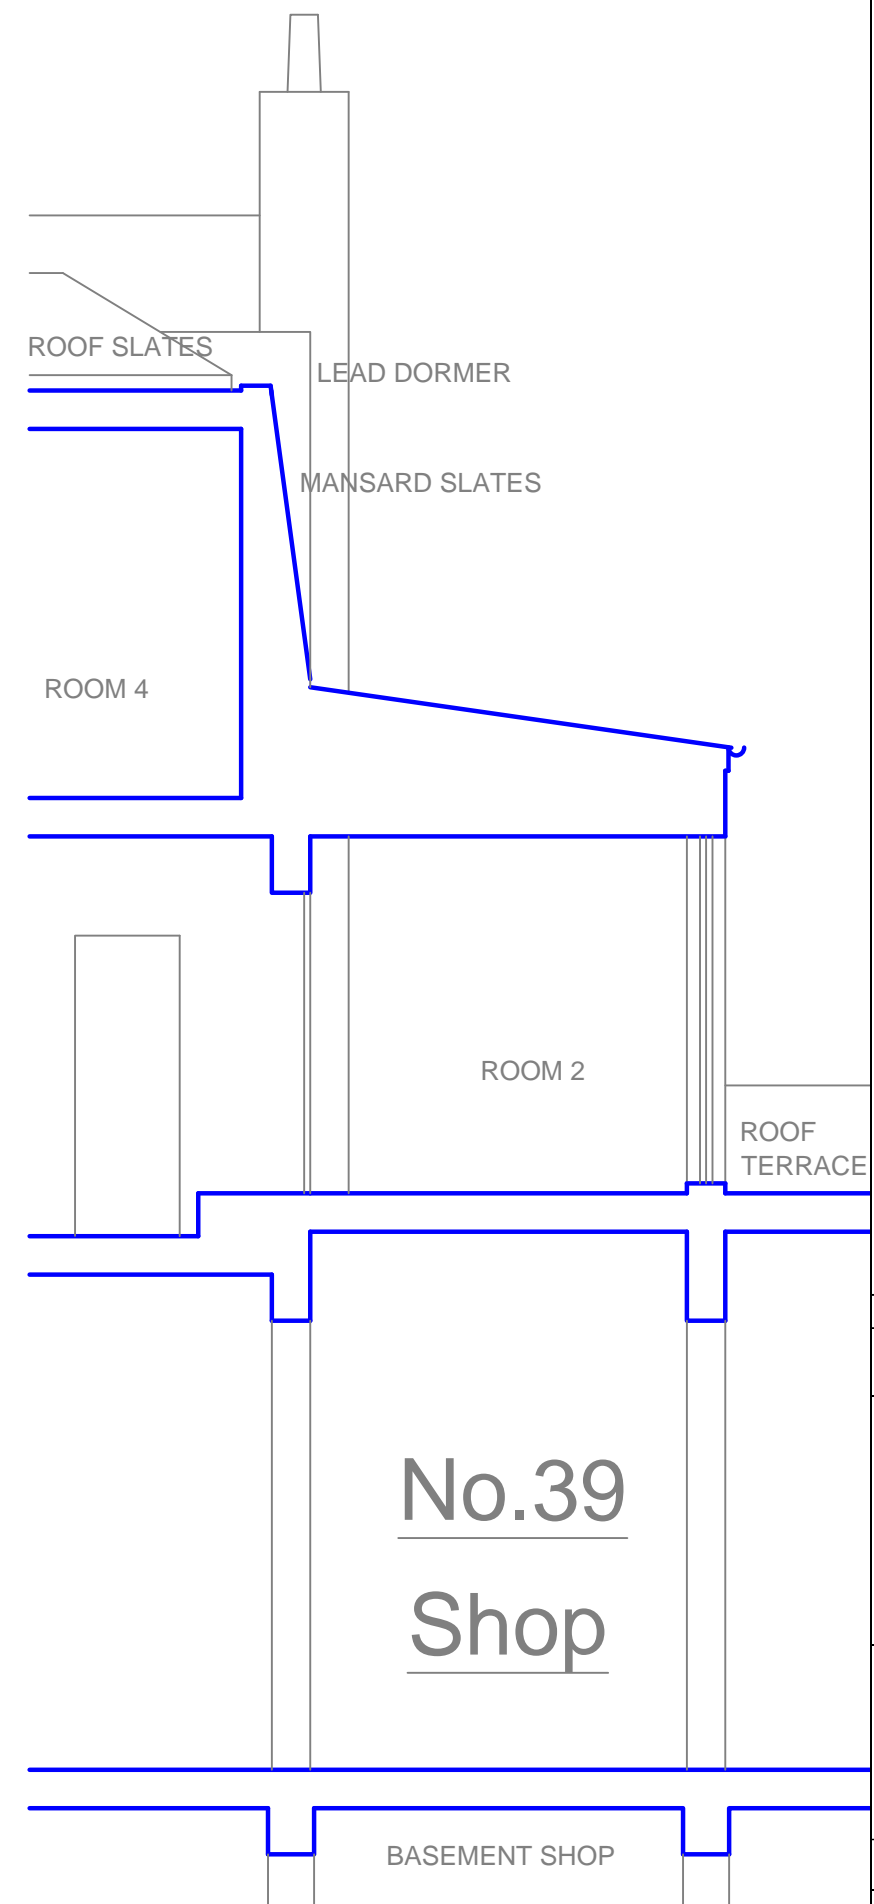

EXISTING SECTION

NOTES

(PLANNING PHASE)

Rev	Description	Date
-	-	-

CLIENT

PROJECT
39 Parkway, London NW1

TITLE
EXIST. REAR ELEVATION & SECTION

DRAWN	CHECKED	APPROVED
-------	---------	----------

DATE March 2016	SCALE 1 : 50 @ A3
--------------------	----------------------

DRAW. NO. 2012-00-02	REV -
-------------------------	----------