




# GROUND FLOOR

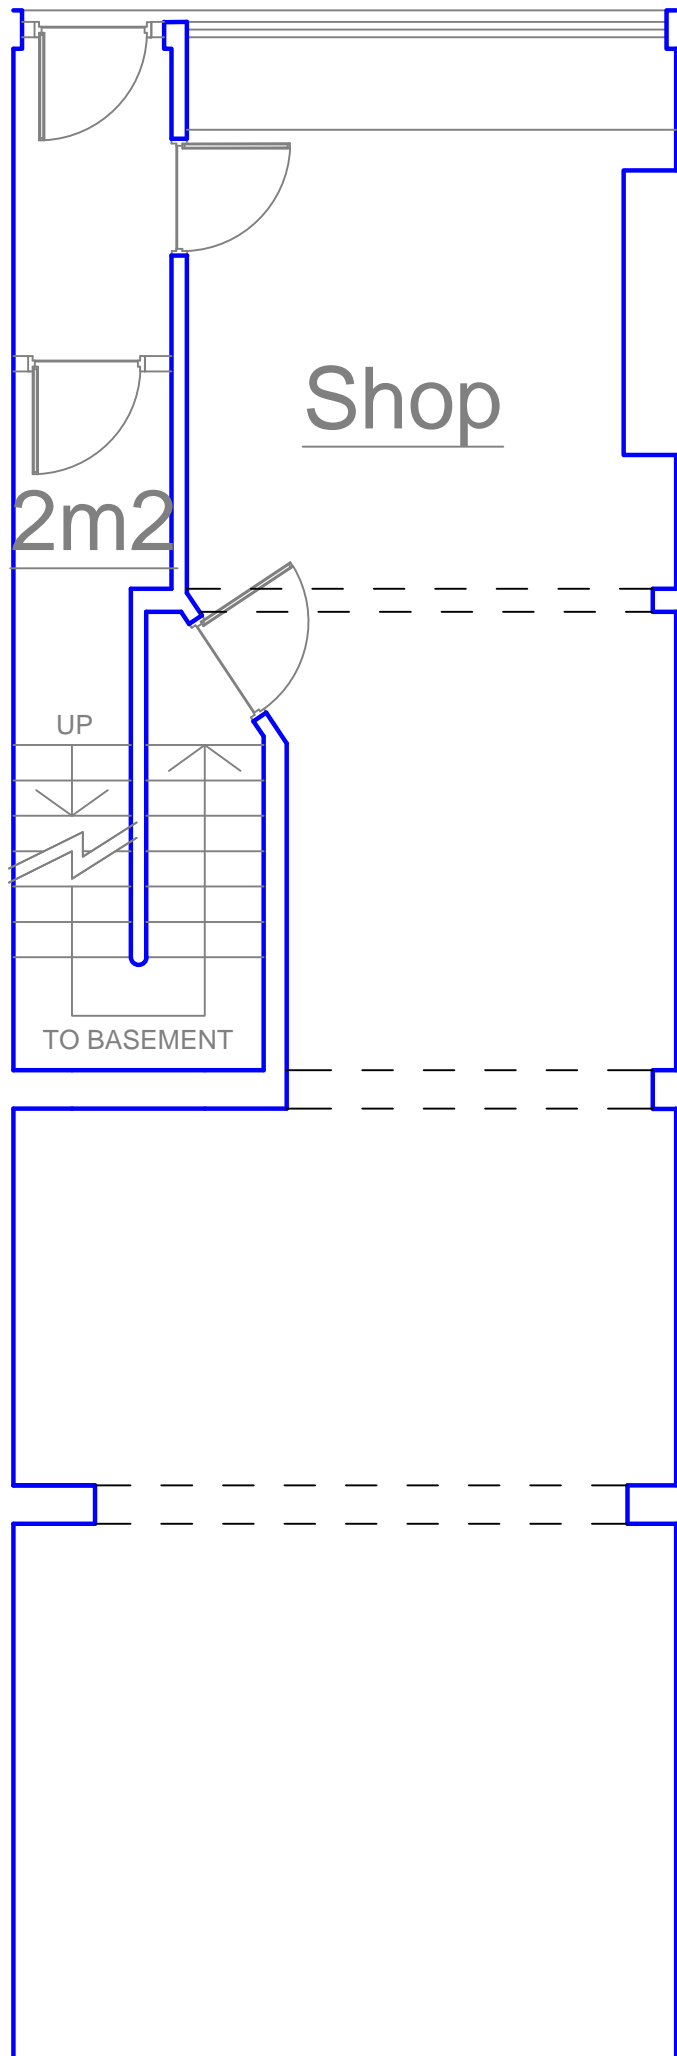

# 1st FLOOR

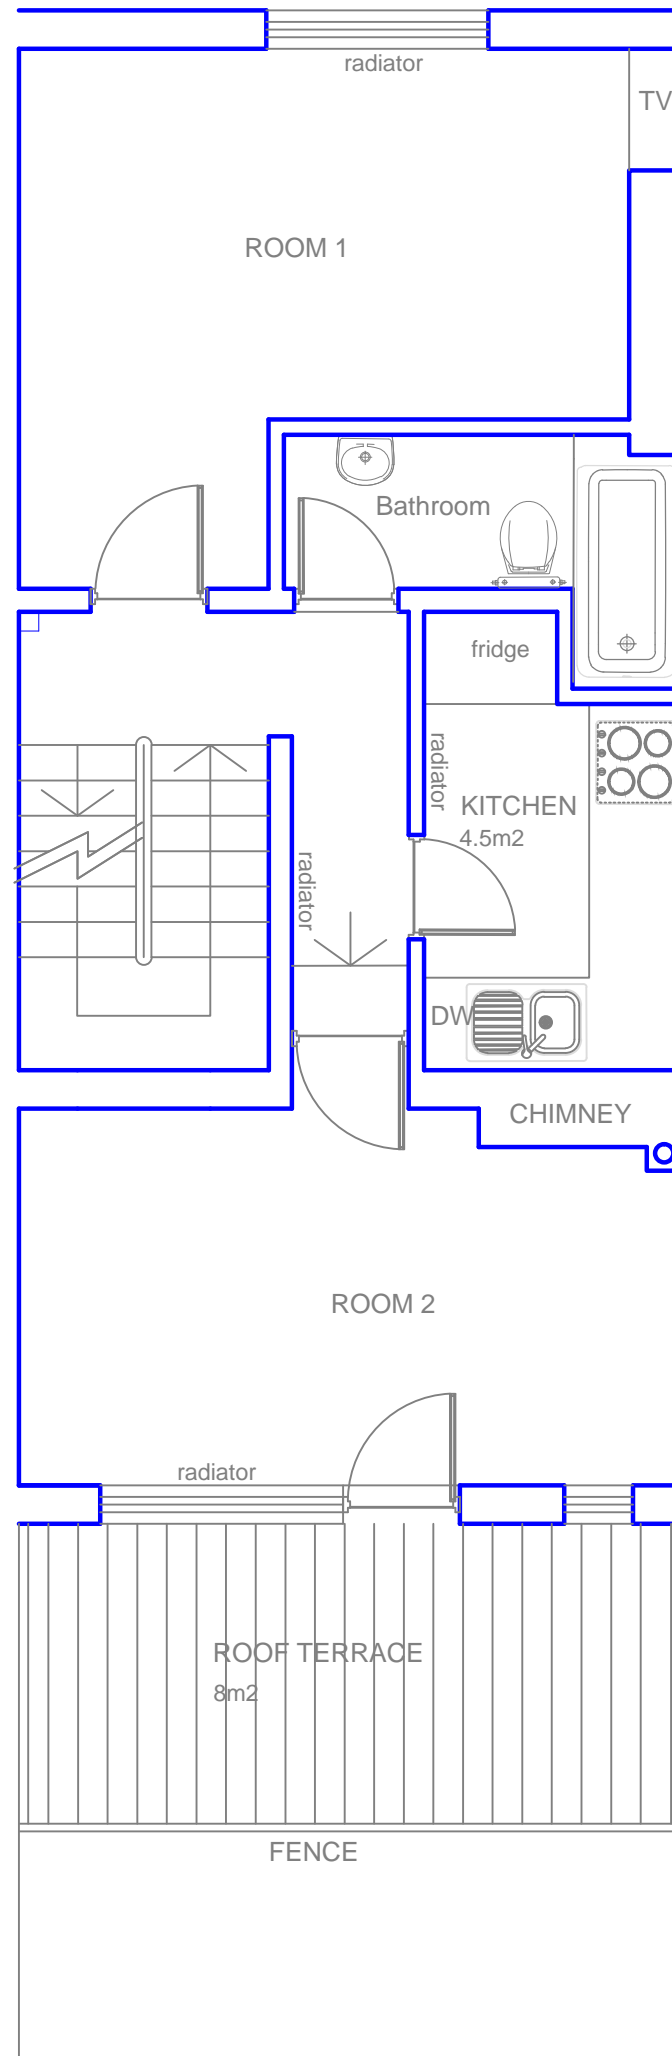

# 2nd FLOOR

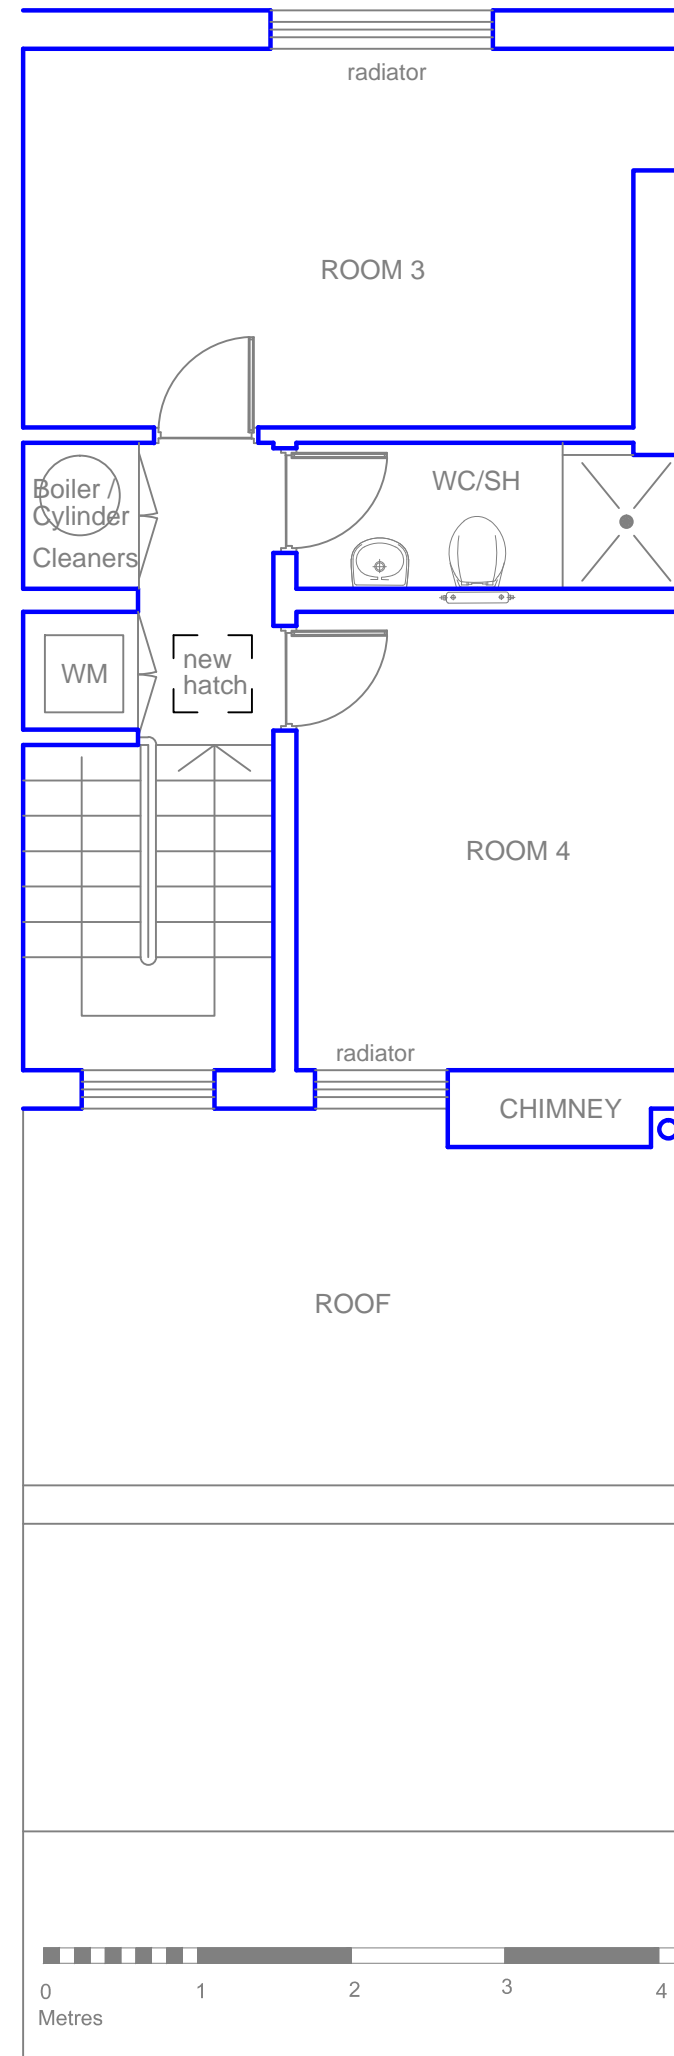

NOTES

(PLANNING PHASE)

Rev	Description	Date
-	-	-

CLIENT

PROJECT  
39 Parkway, London NW1

TITLE  
Existing / Proposed Floor Plans

DRAWN	CHECKED	APPROVED
-------	---------	----------

DATE	SCALE
Jan. 2012	1 : 50 @ A3

DRAW. NO.	REV
2012-00-01	-