
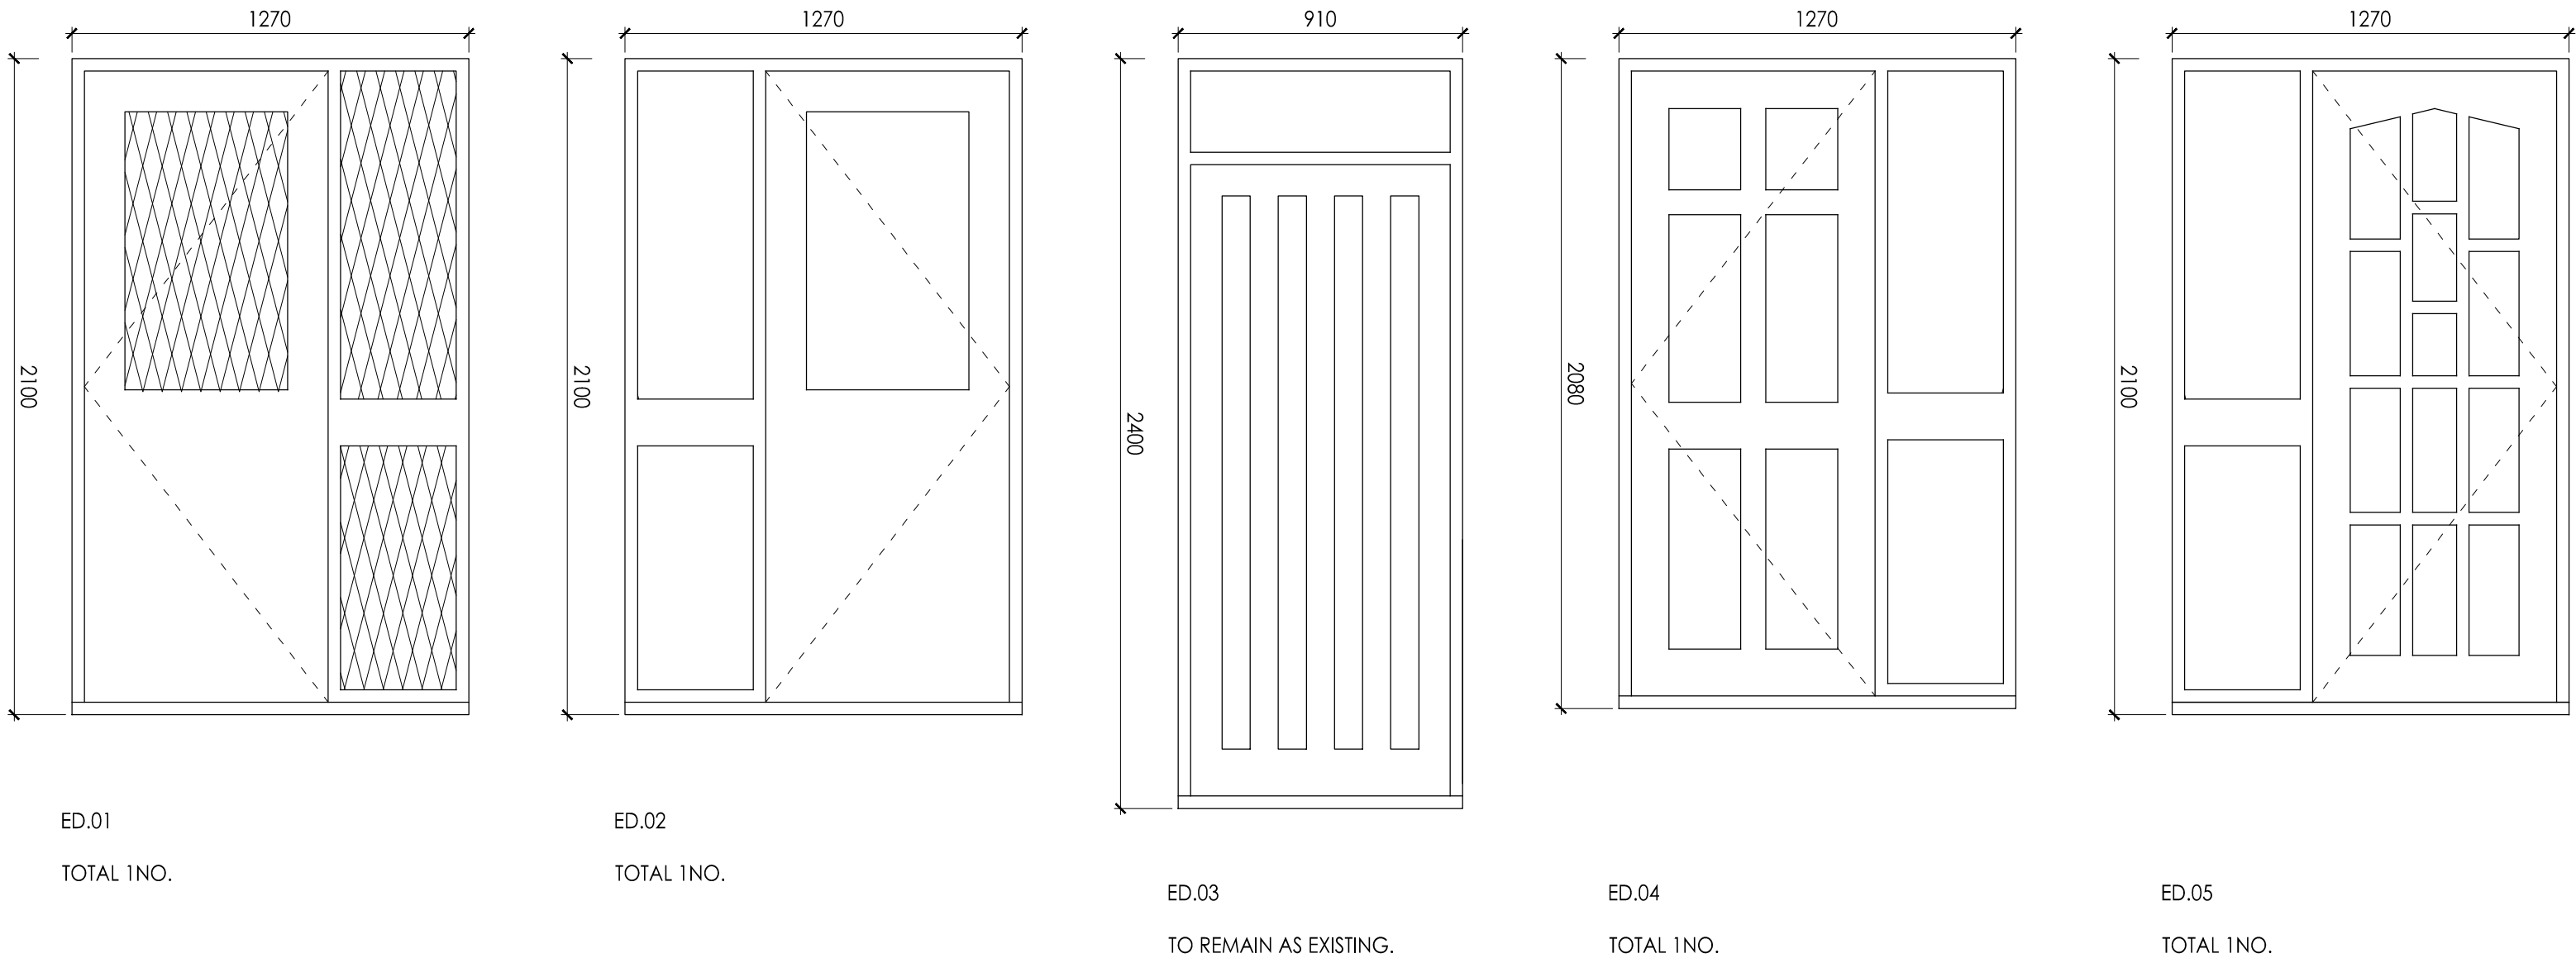


EXISTING WINDOW & DOOR SCHEDULE

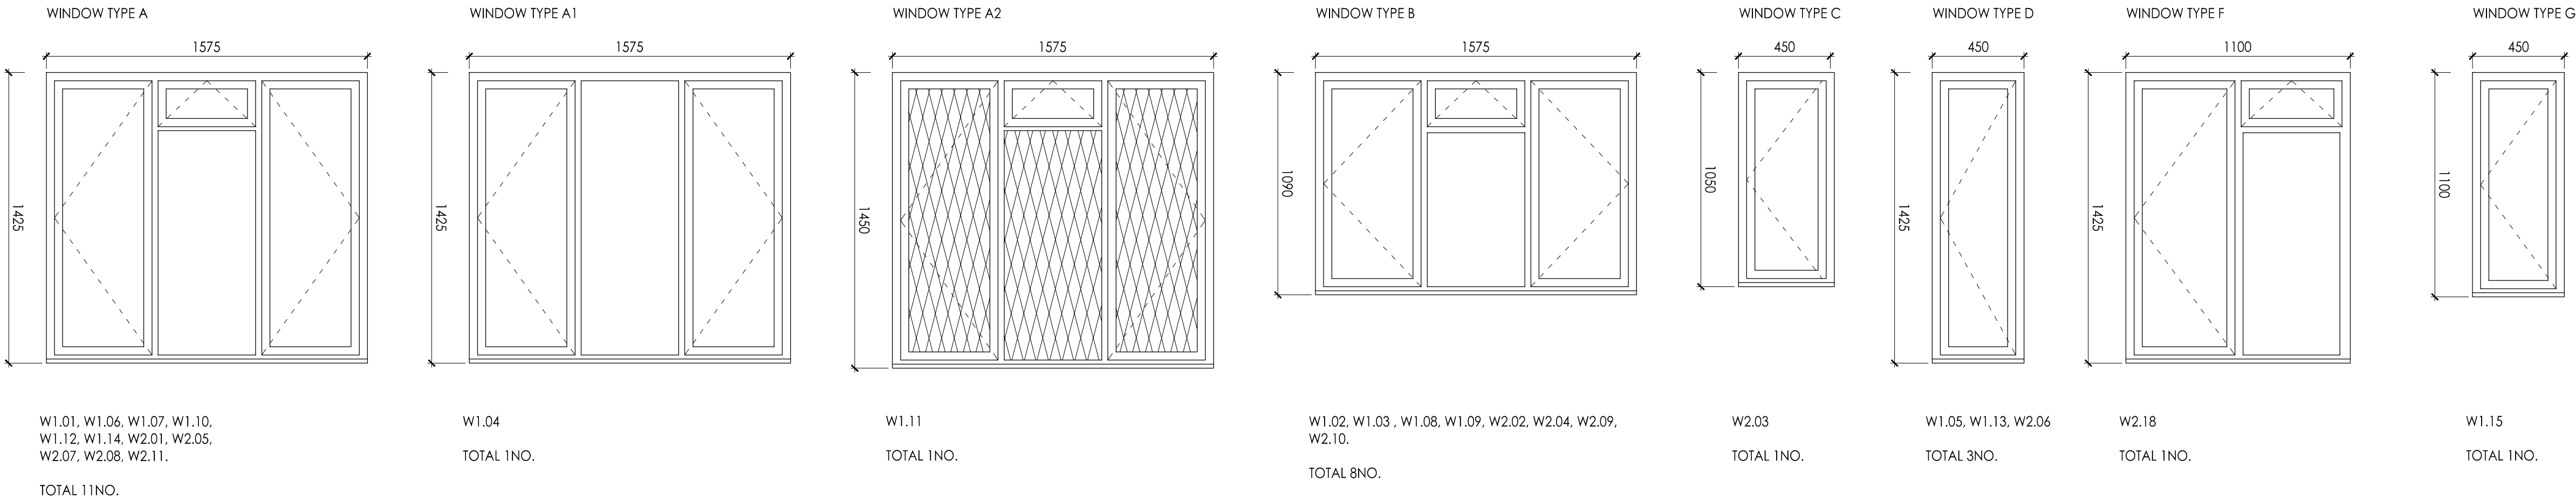

Amendments

*

DO NOT SCALE FOR CONSTRUCTION



STUDIOS 1 & 2
OLD KINGS HEAD COURT
11 HIGH STREET
DORKING
SURREY RH4 1AR
T 01306 887070
F 01306 876716
admin@bpg.co.uk
www.bpg.co.uk

BUILDING SURVEYING
ARCHITECTURE
PROJECT MANAGEMENT
QUANTITY SURVEYING

PROJECT
NOTTINGHAM COURT, 1A, 1B,
1C, 1D.

CLIENT
ORIGIN HOUSING GROUP

DATE
MAY 2016

DRAWN
RMC

CHECKED
CM

SCALE
1:20 @ A1

FOR
PLANNING

TITLE
NOTTINGHAM COURT EXISTING
WINDOW & DOOR SCHEDULE

DRAWING NO.
3839/PL02

REV
*