




Ground Floor Plan
Scale 1:100

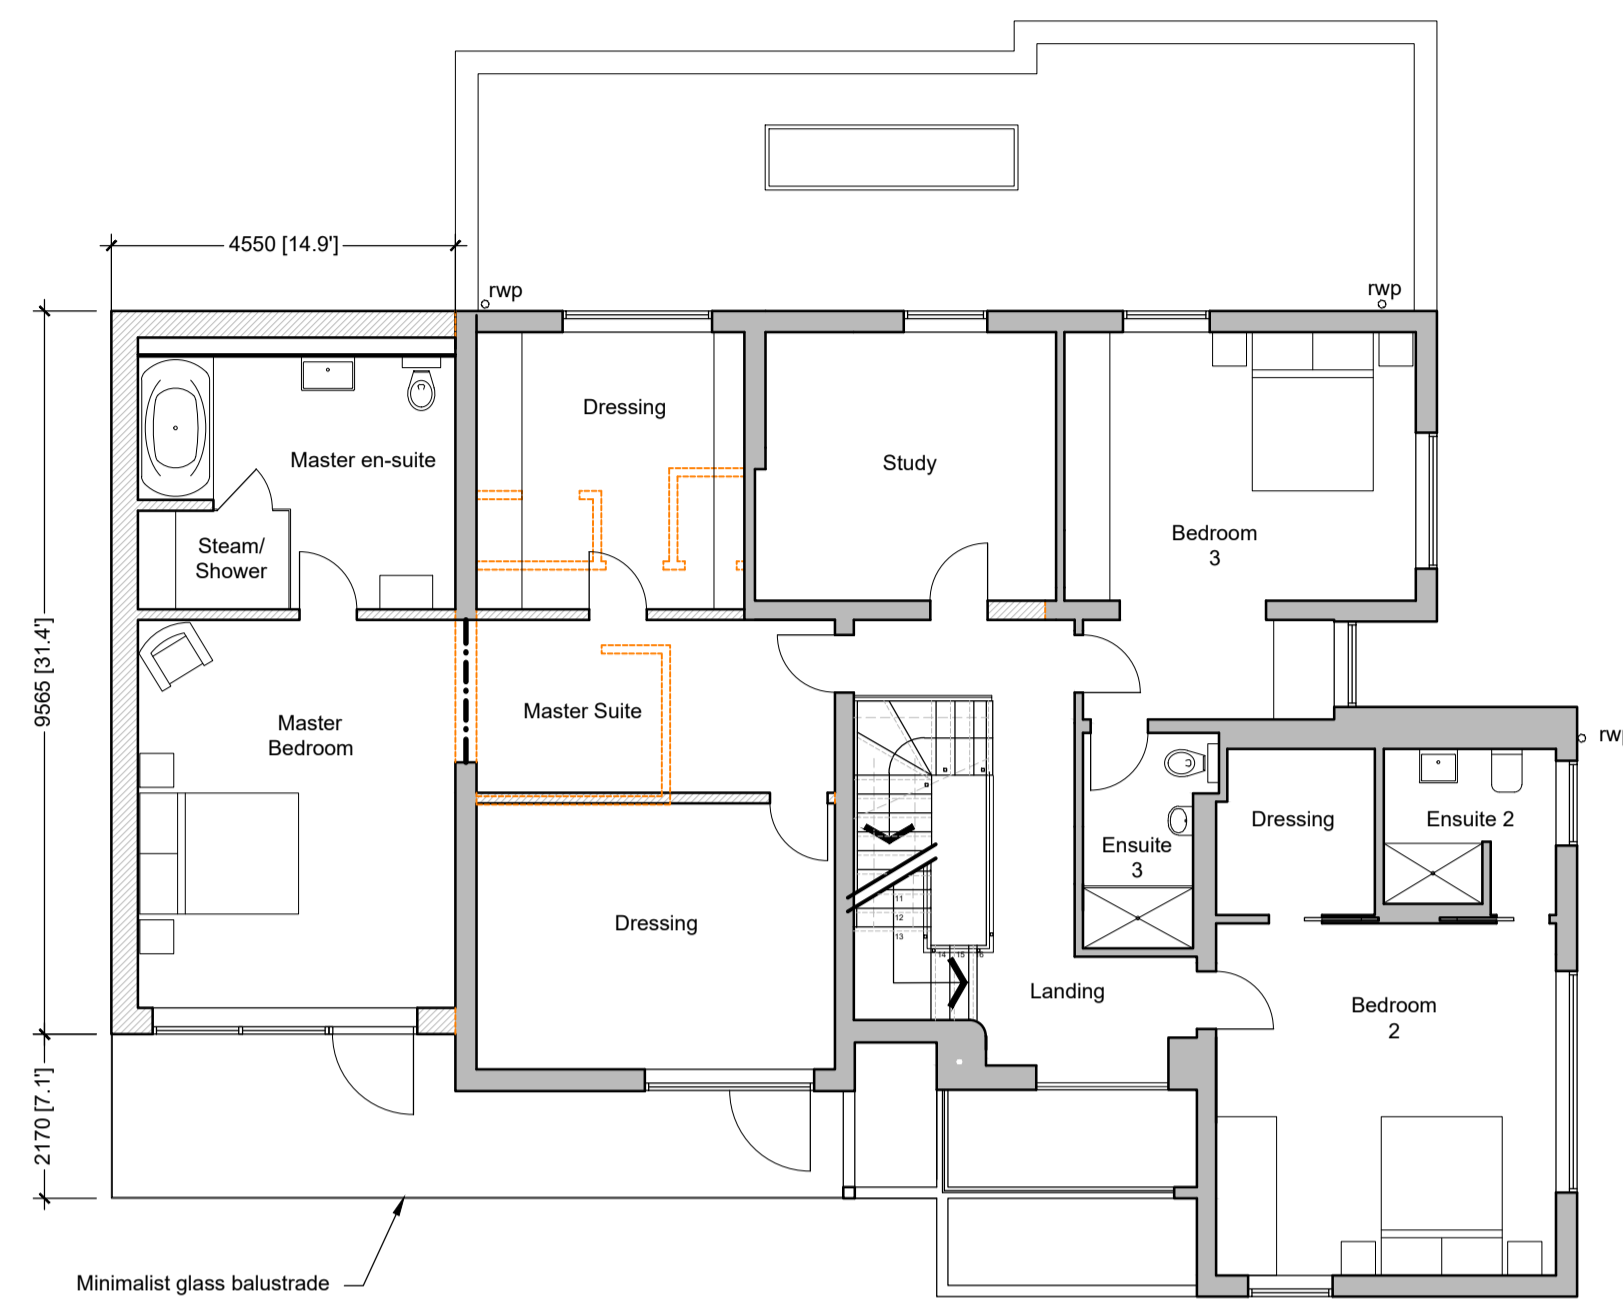


First Floor Plan
Scale 1:100

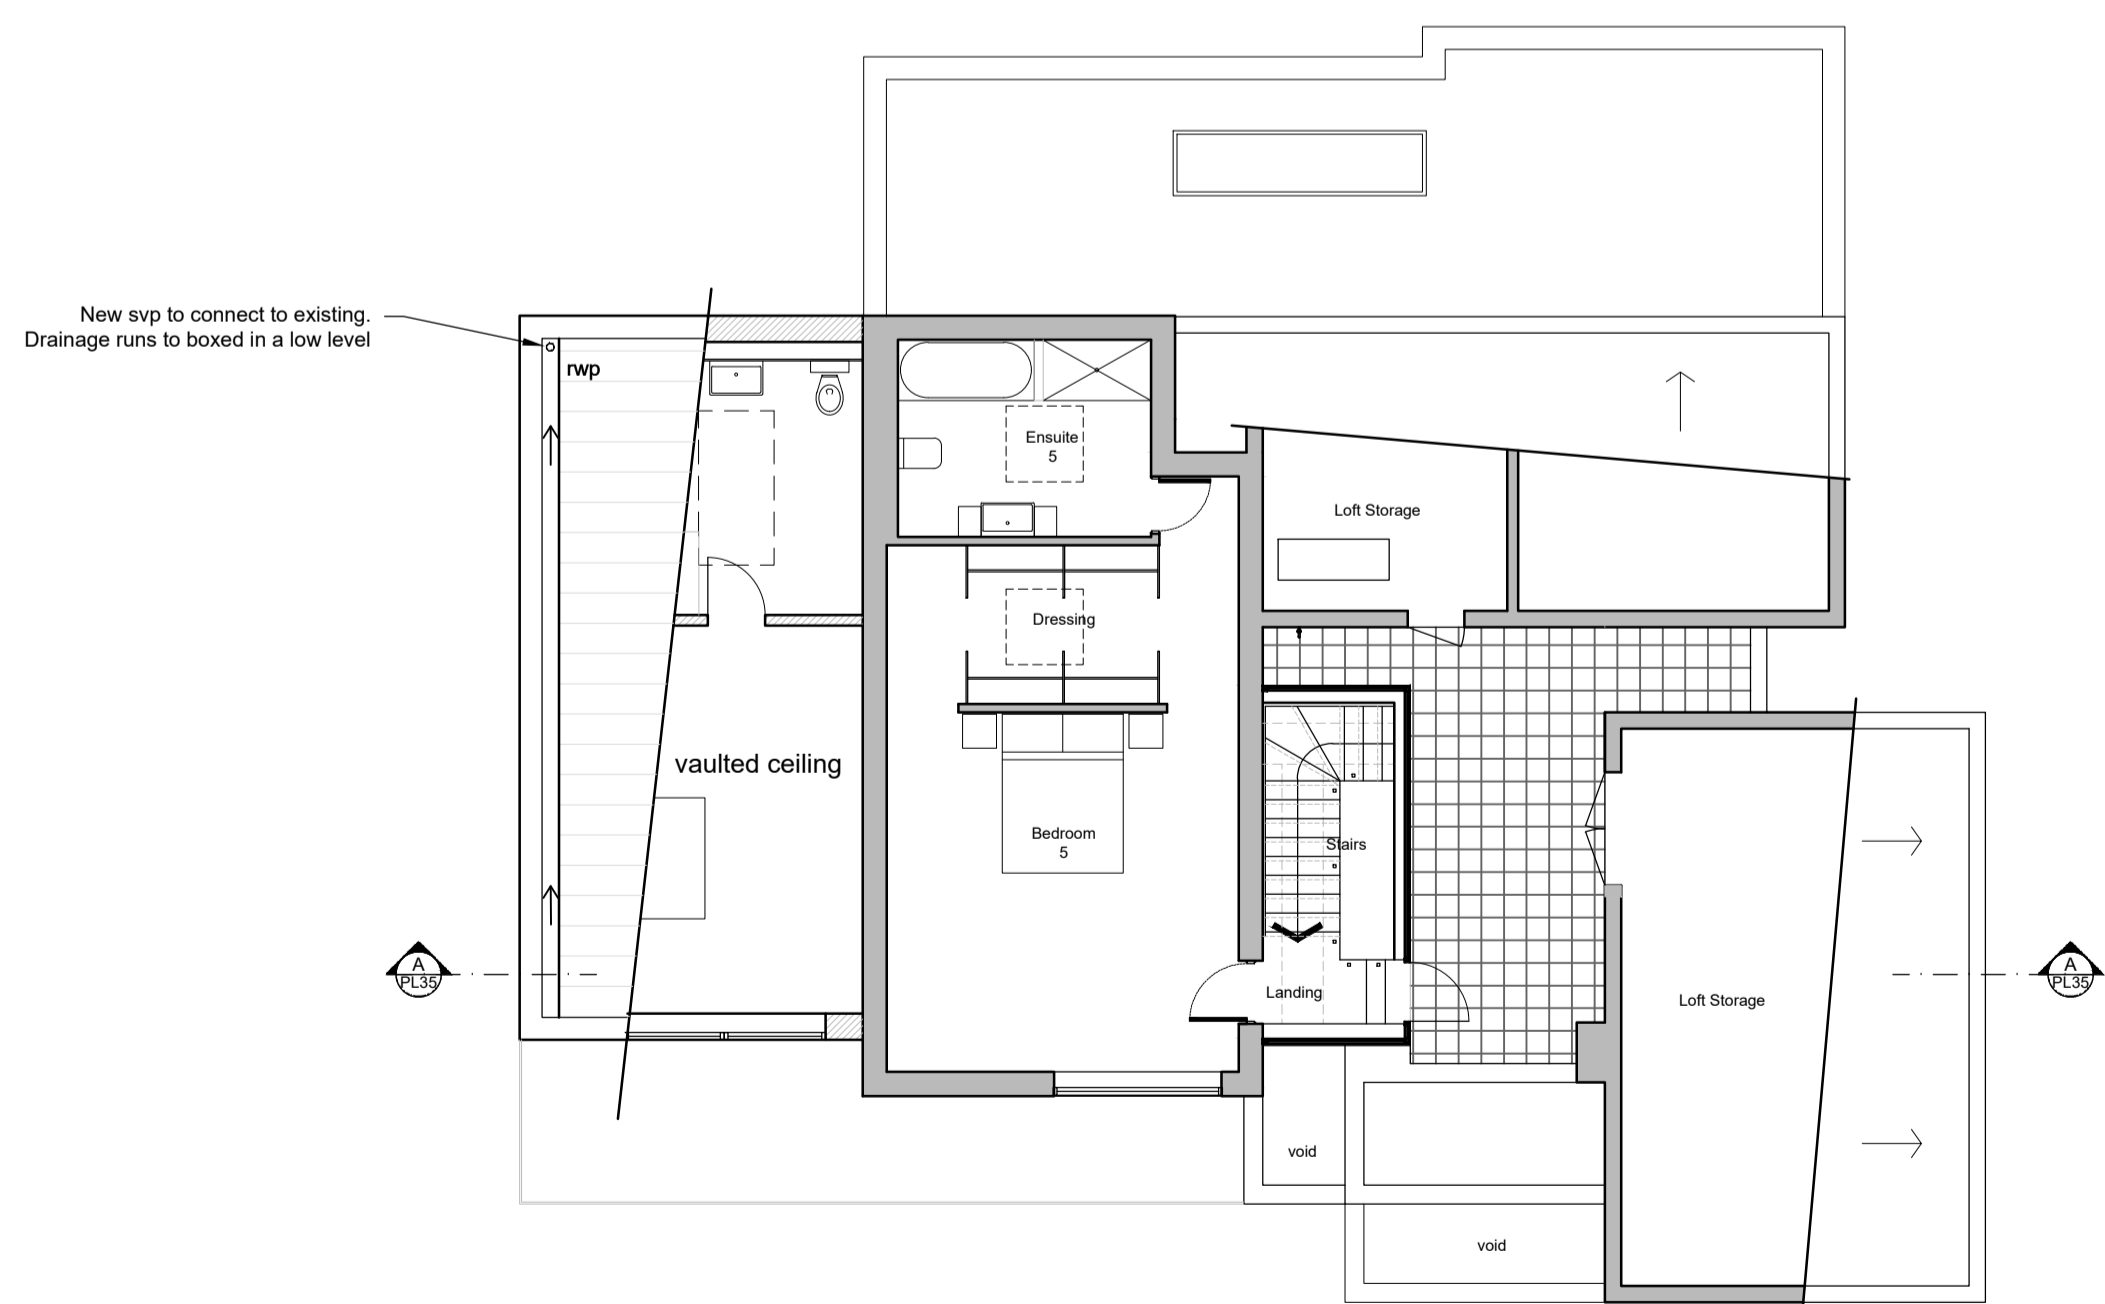

Second Floor Plan
Scale 1:100

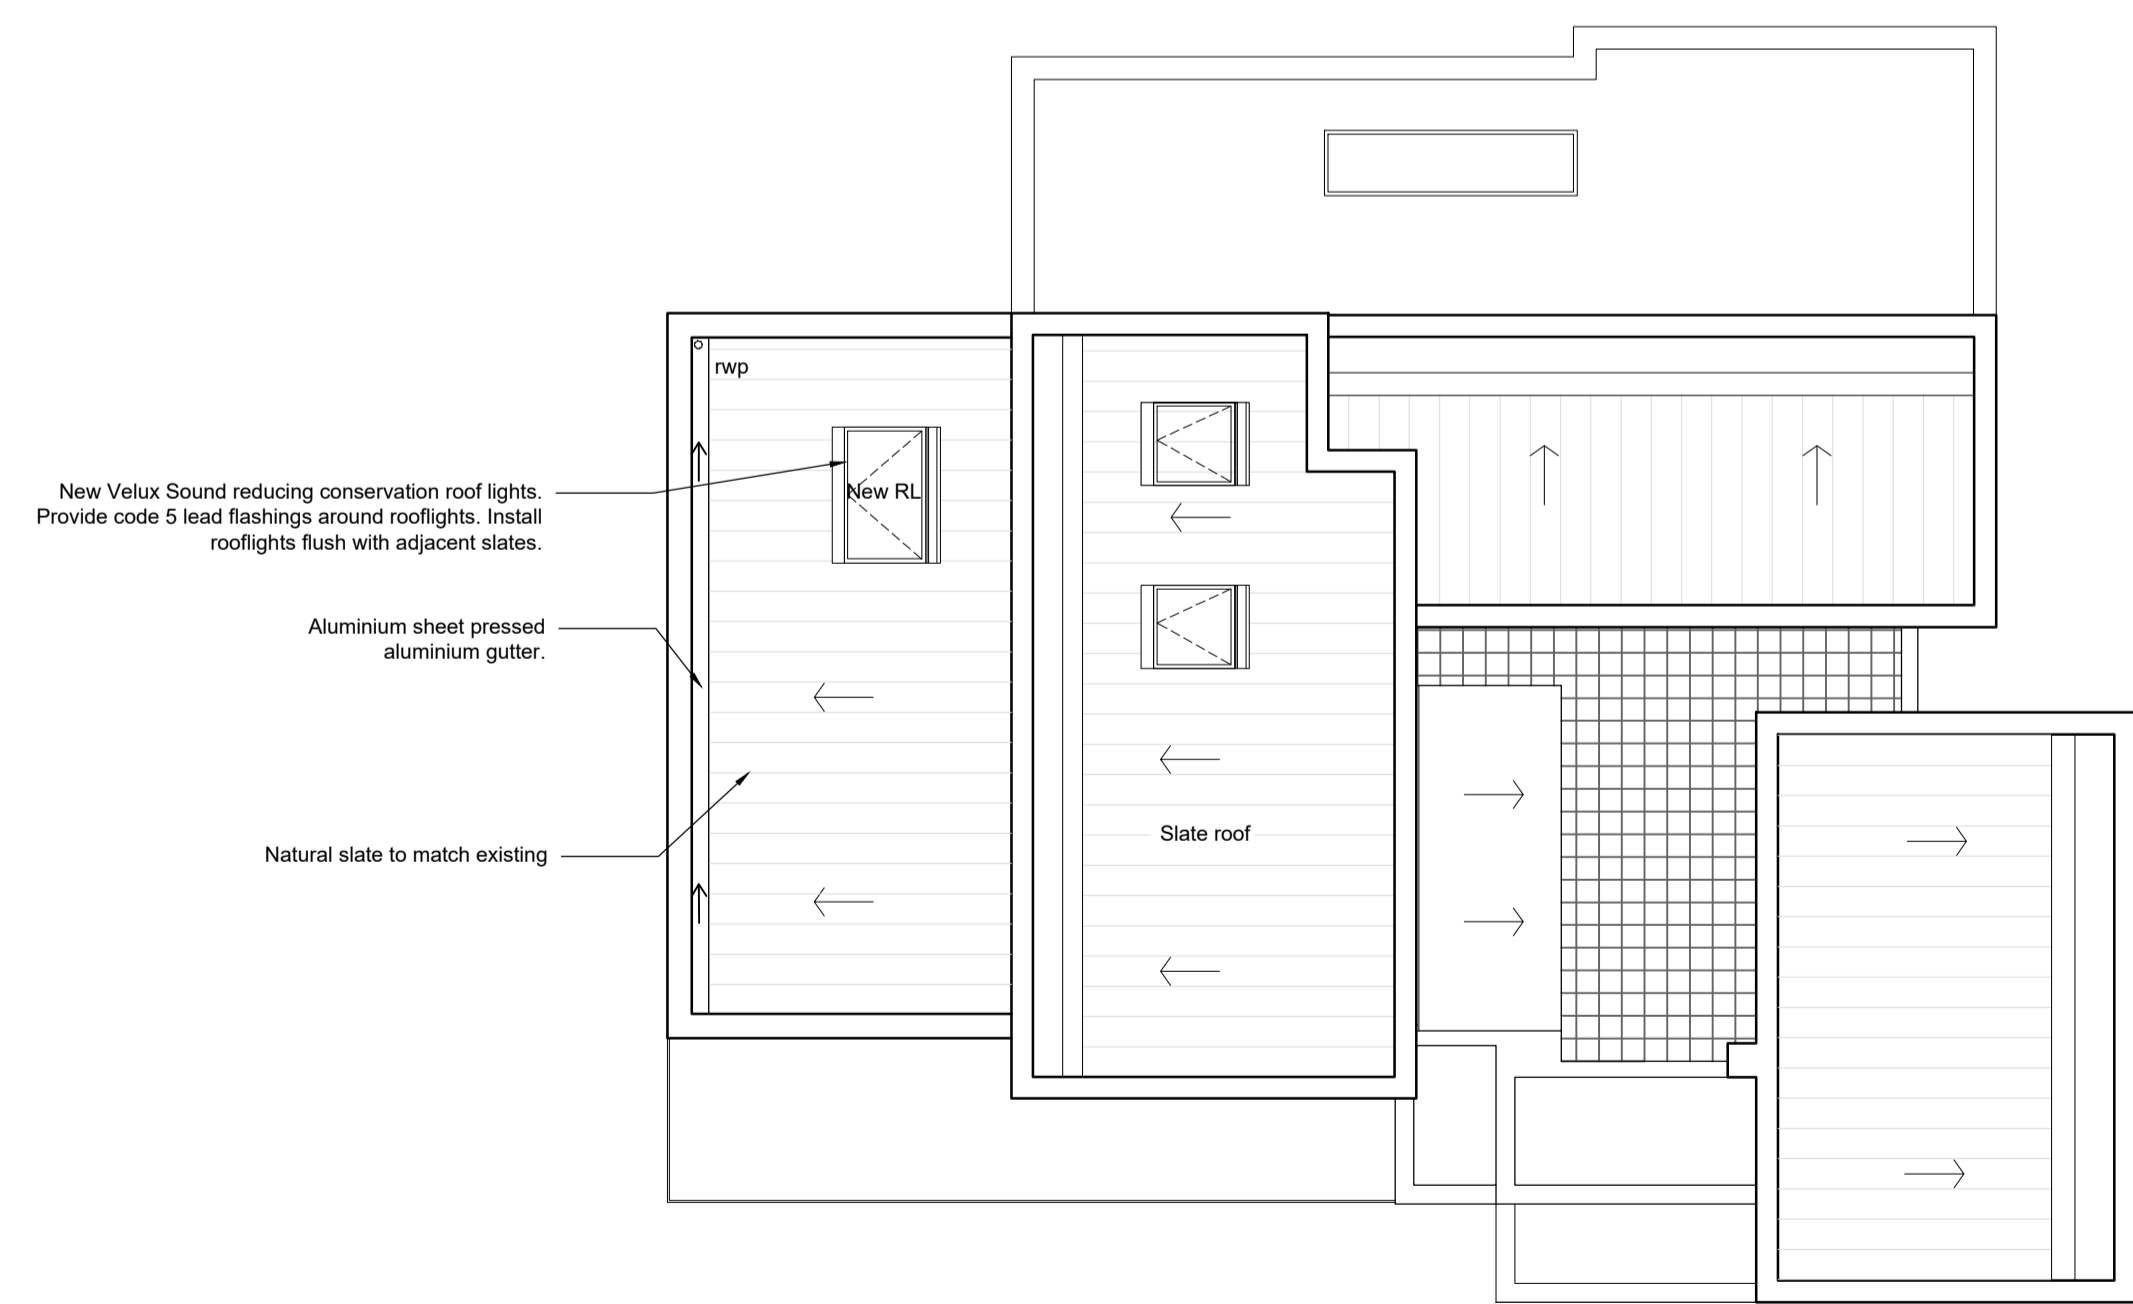

Roof Plan
Scale 1:100

 

NOTES :

DO NOT SCALE: ALL DIMENSIONS TO BE CHECKED ON SITE AND VERIFIED PRIOR TO COMMENCING WORKS/MANUFACTURE. ANY DISCREPANCIES TO BE REPORTED TO THE ARCHITECT.

THIS DRAWING IS PROTECTED BY COPYRIGHT. IT MAY NOT BE REPRODUCED IN ANY FORM OR BY ANY MEANS FOR ANY PURPOSE WITHOUT THE WRITTEN PERMISSION OF WITCHER CRAWFORD

Rev	Date	Description
*	06.01.16	Original Issue

Revisions

CLIENT:

Mr & Mrs Light

PROJECT

2 Fitzroy Close Highgate

DRAWING TITLE

PROPOSED
Plans Phase II
PLANNING

SCALE: 1:100 @ A1
DATE: 01/15
DRAWN: JS/AB
CHECKED BY: CW

WITCHER CRAWFORD
ARCHITECTS & DESIGNERS
32 St Thomas Street
Winchester
Hampshire
SO23 9HU
Tel: 01962 813344 Fax: 01962 813345
Email: info@witchercrawford.com
Web: www.witchercrawford.com

DRAWING NO.

W1390 PL34	*
------------	---