


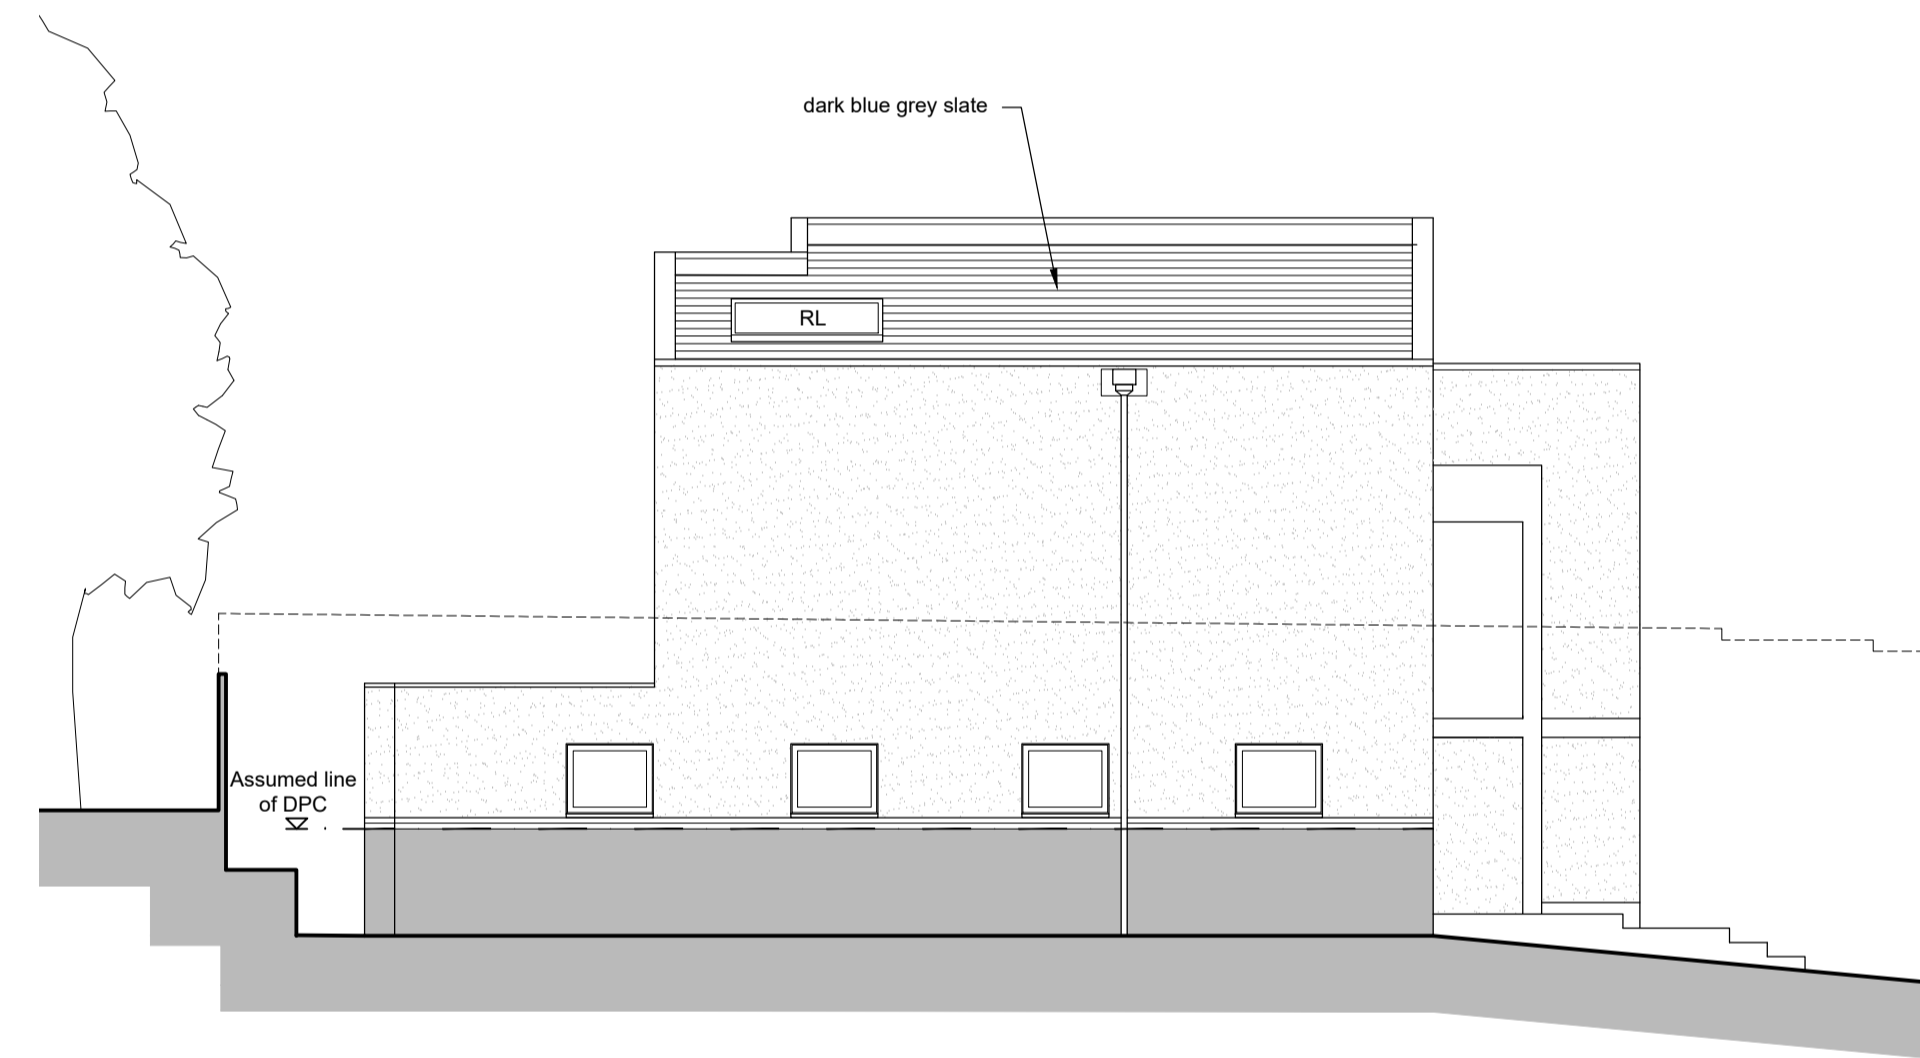

West Elevation (Side)

Scale 1:100



East Elevation (Side)

Scale 1:100

NOTES :

DO NOT SCALE: ALL DIMENSIONS TO BE CHECKED ON SITE AND VERIFIED PRIOR TO COMMENCING WORKS/MANUFACTURE. ANY DISCREPANCIES TO BE REPORTED TO THE ARCHITECT.

THIS DRAWING IS PROTECTED BY COPYRIGHT. IT MAY NOT BE REPRODUCED IN ANY FORM OR BY ANY MEANS FOR ANY PURPOSE WITHOUT THE WRITTEN PERMISSION OF WITCHER CRAWFORD

Rev	Date	Description
*	06.01.16	Original Issue
Revisions		

CLIENT:

Mr & Mrs Light

PROJECT

2 Fitzroy Close
Highgate

DRAWING TITLE

EXISTING

West and East Elevations

PLANNING

SCALE: 1:100 @ A1

DATE: 01/16

DRAWN: JS/AB

CHECKED BY: GC



WITCHER CRAWFORD
ARCHITECTS & DESIGNERS

32 St Thomas Street

Winchester

Hampshire

SO22 9JL

Tel: 01962 813344 Fax: 01962 813345

Email: info@witchercrawford.com

Web: www.witchercrawford.com

DRAWING NO.

W1390 PL33

*

