

Notes



THIS SURVEY HAS BEEN PREPARED WITH A SCALING ACCURACY FOR A PLOT AT A SCALE OF 1/50.
 ALL LEVELS ARE IN METRES RELATED TO ORDNANCE SURVEY VALUES.
 THE CO-ORDINATE GRID IS RELATED TO NATIONAL GRID VALUES BY RESECTION USING ORDNANCE SURVEY DIGITAL DATA

- sh sill to head height
- fs floor to sill height
- u/s underside height
- t/s topside height
- fb floorboard direction
- conc concrete
- rl roof light
- cup'd cupboard
- fp fireplace
- sd sliding door
- svp soil and vent pipe
- rwp rain water pipe
- © carpet

(3.17) room height


--- roof slope

▬ radiator

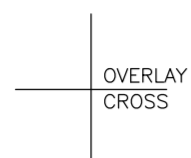
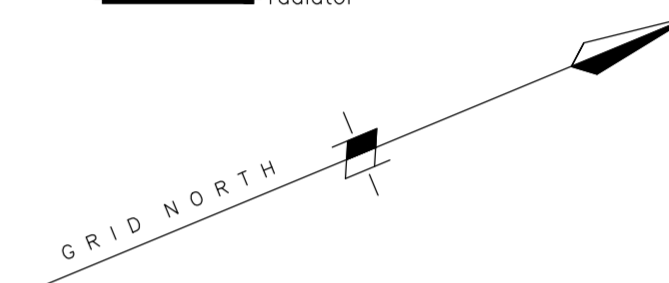


OVERLAY
CROSS

L A M O B O L L E P L A C E

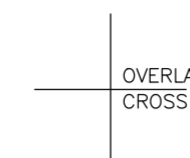


OVERLAY
CROSS

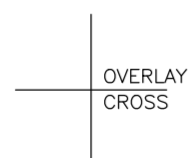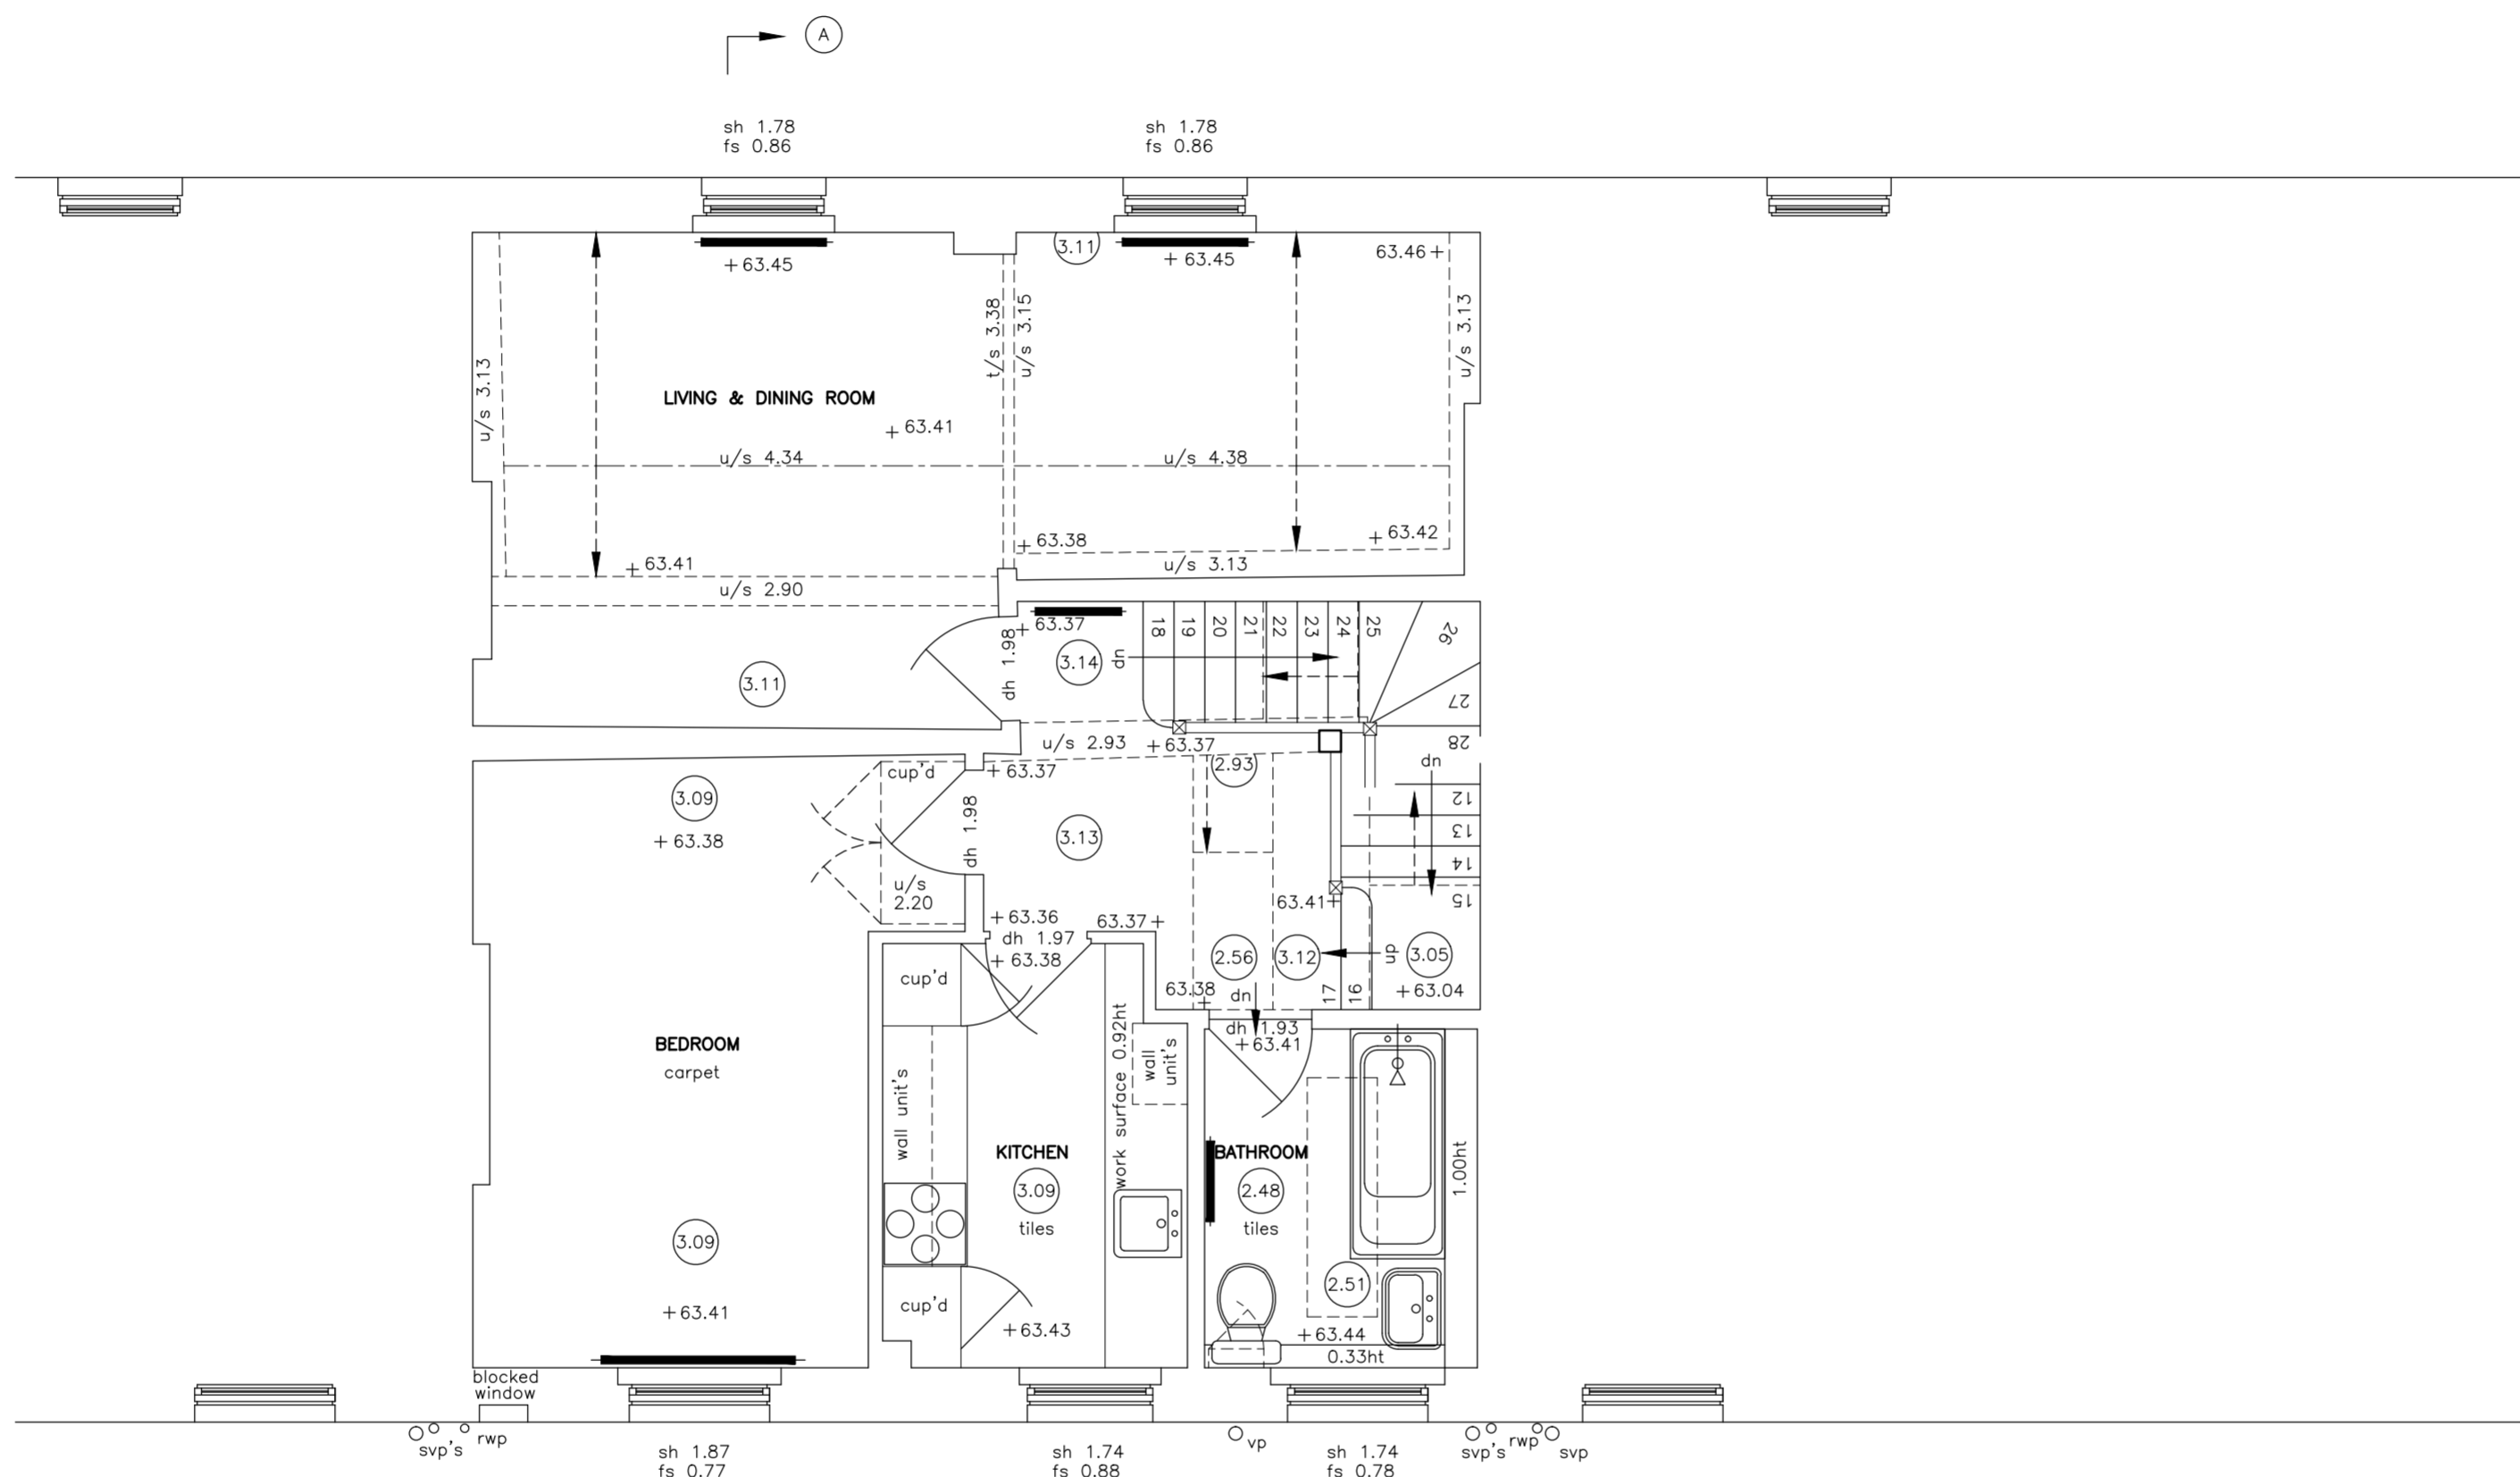


OVERLAY
CROSS

L A N C A S T E R S T A B L E S

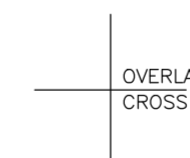

OVERLAY
CROSS

F I R S T F L O O R P L A N

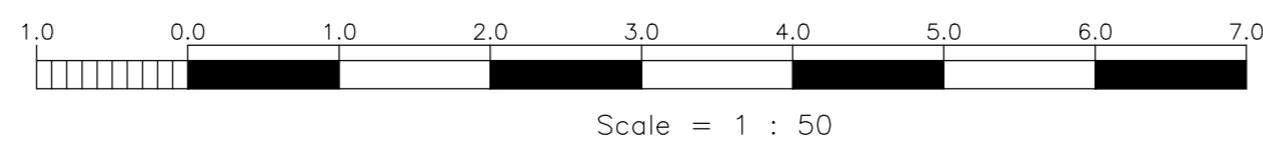

DL/MJM © ON CENTRE SURVEYS LTD. 2016 ACAD

job
**No 22
 LAMBOLLE PLACE
 LONDON
 NW3 4PG**

client
MR JAKE SORKIN

title FIRST FLOOR PLAN	dwg no. 23973A/2
---------------------------	---------------------

scale 1/50	date APRIL 2016
---------------	--------------------

ON CENTRE SURVEYS LTD.
 LAND & BUILDING SURVEYORS
 GEODETIC ENGINEERS
 2 CHARLES COURT, BUDBROOKE ROAD, WARWICK CV34 5LZ
 TEL: 01926 494294
 E-MAIL: info@oncentre.co.uk
 A member of The Survey Association