



Notes

THIS SURVEY HAS BEEN PREPARED WITH A SCALING ACCURACY FOR A PLOT AT A SCALE OF 1/50.

ALL LEVELS ARE IN METRES RELATED TO ORDNANCE SURVEY VALUES.

THE CO-ORDINATE GRID IS RELATED TO NATIONAL GRID VALUES BY RESECTION USING ORDNANCE SURVEY DIGITAL DATA

- sh sill to head height
- fs floor to sill height
- u/s underside height
- t/s topside height
- fb floorboard direction
- conc concrete
- rl roof light
- cup'd cupboard
- fp fireplace
- sd sliding door
- svp soil and vent pipe
- rwp rain water pipe
- ⊙ carpet
- ⊙ 3.17 room height
- roof slope
- radiator

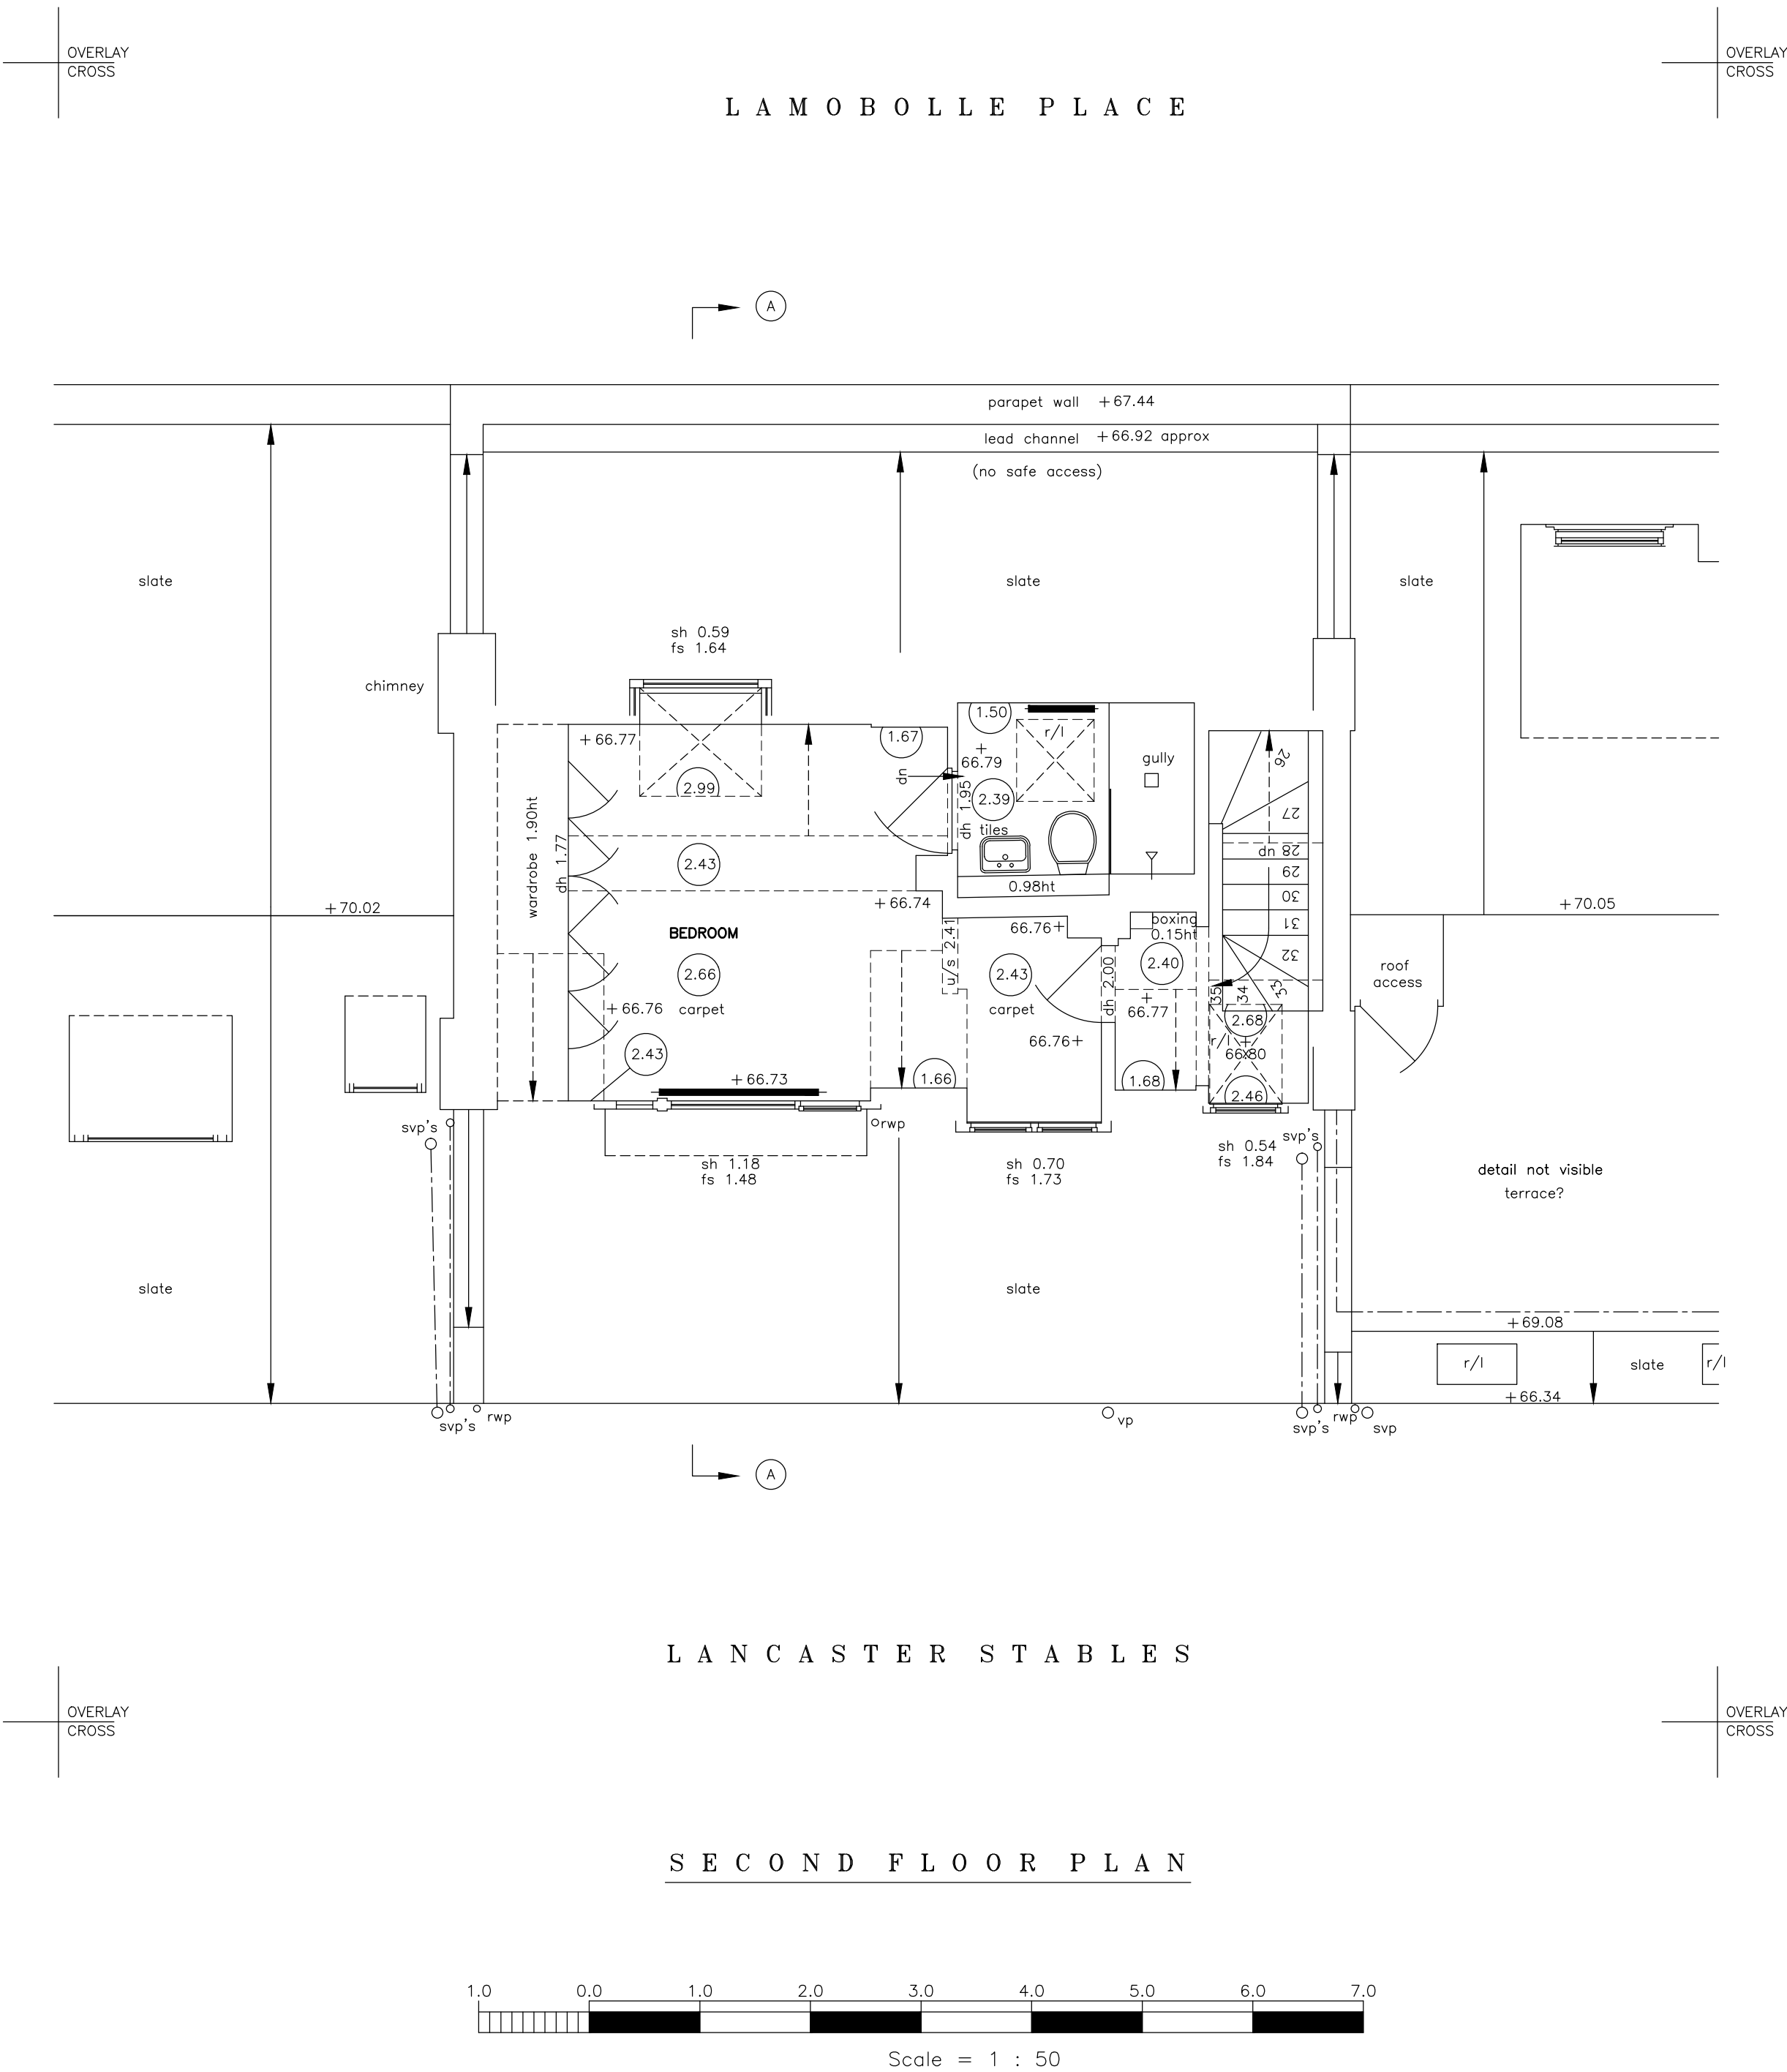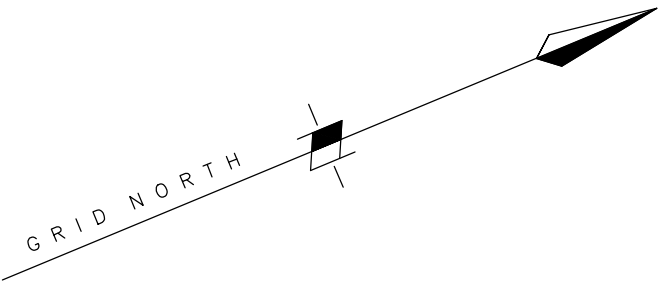

DL/MJM © ON CENTRE SURVEYS LTD. 2016 ACAD

job
No 22
LAMBOLLE PLACE
LONDON
NW3 4PG

client
MR JAKE SORKIN

title
SECOND FLOOR PLAN

dwg no.
23973A/3

scale
1/50

date
APRIL 2016

 **ON CENTRE SURVEYS LTD.**
LAND & BUILDING SURVEYORS
GEODETIC ENGINEERS
2 CHARLES COURT, BUDBROOKE ROAD, WARWICK CV34 5LZ
TEL: 01926 494294
E-MAIL: info@oncentre.co.uk
A member of The Survey Association 