



General Notes:  
All dimensions subject to final survey

 

LINEAR SCALE 1:50

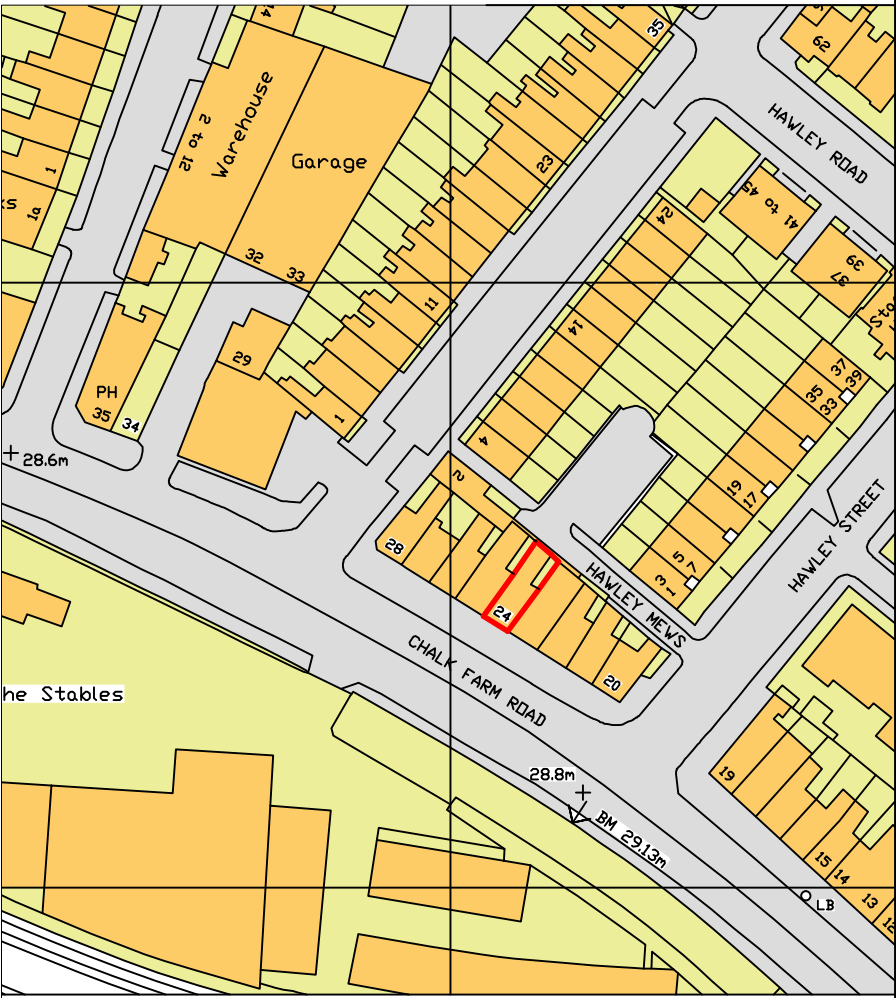

Location Plan - Scale 1:1250

Project:  
24 Chalk Farm Road,  
London NW1 8AG

Title:  
Existing Front Elevation

Scale at A3:  
1:50 & 1:1250

Date:  
May 2016

Drawn:  
R.Chisnall

Checked:

Drawing No.  
0179/SF/02

Revision:



32 Great James Street  
London  
WC1N 3HB  
Tel: 020 7831 8041  
www.gms-estates.co.uk



Existing timber shopfront  
with solid signage  
fascia  
above.

Existing timber shopfront  
with solid signage fascia  
above.

Solid timber infill stallriser

# EXISTING FRONT ELEVATION