
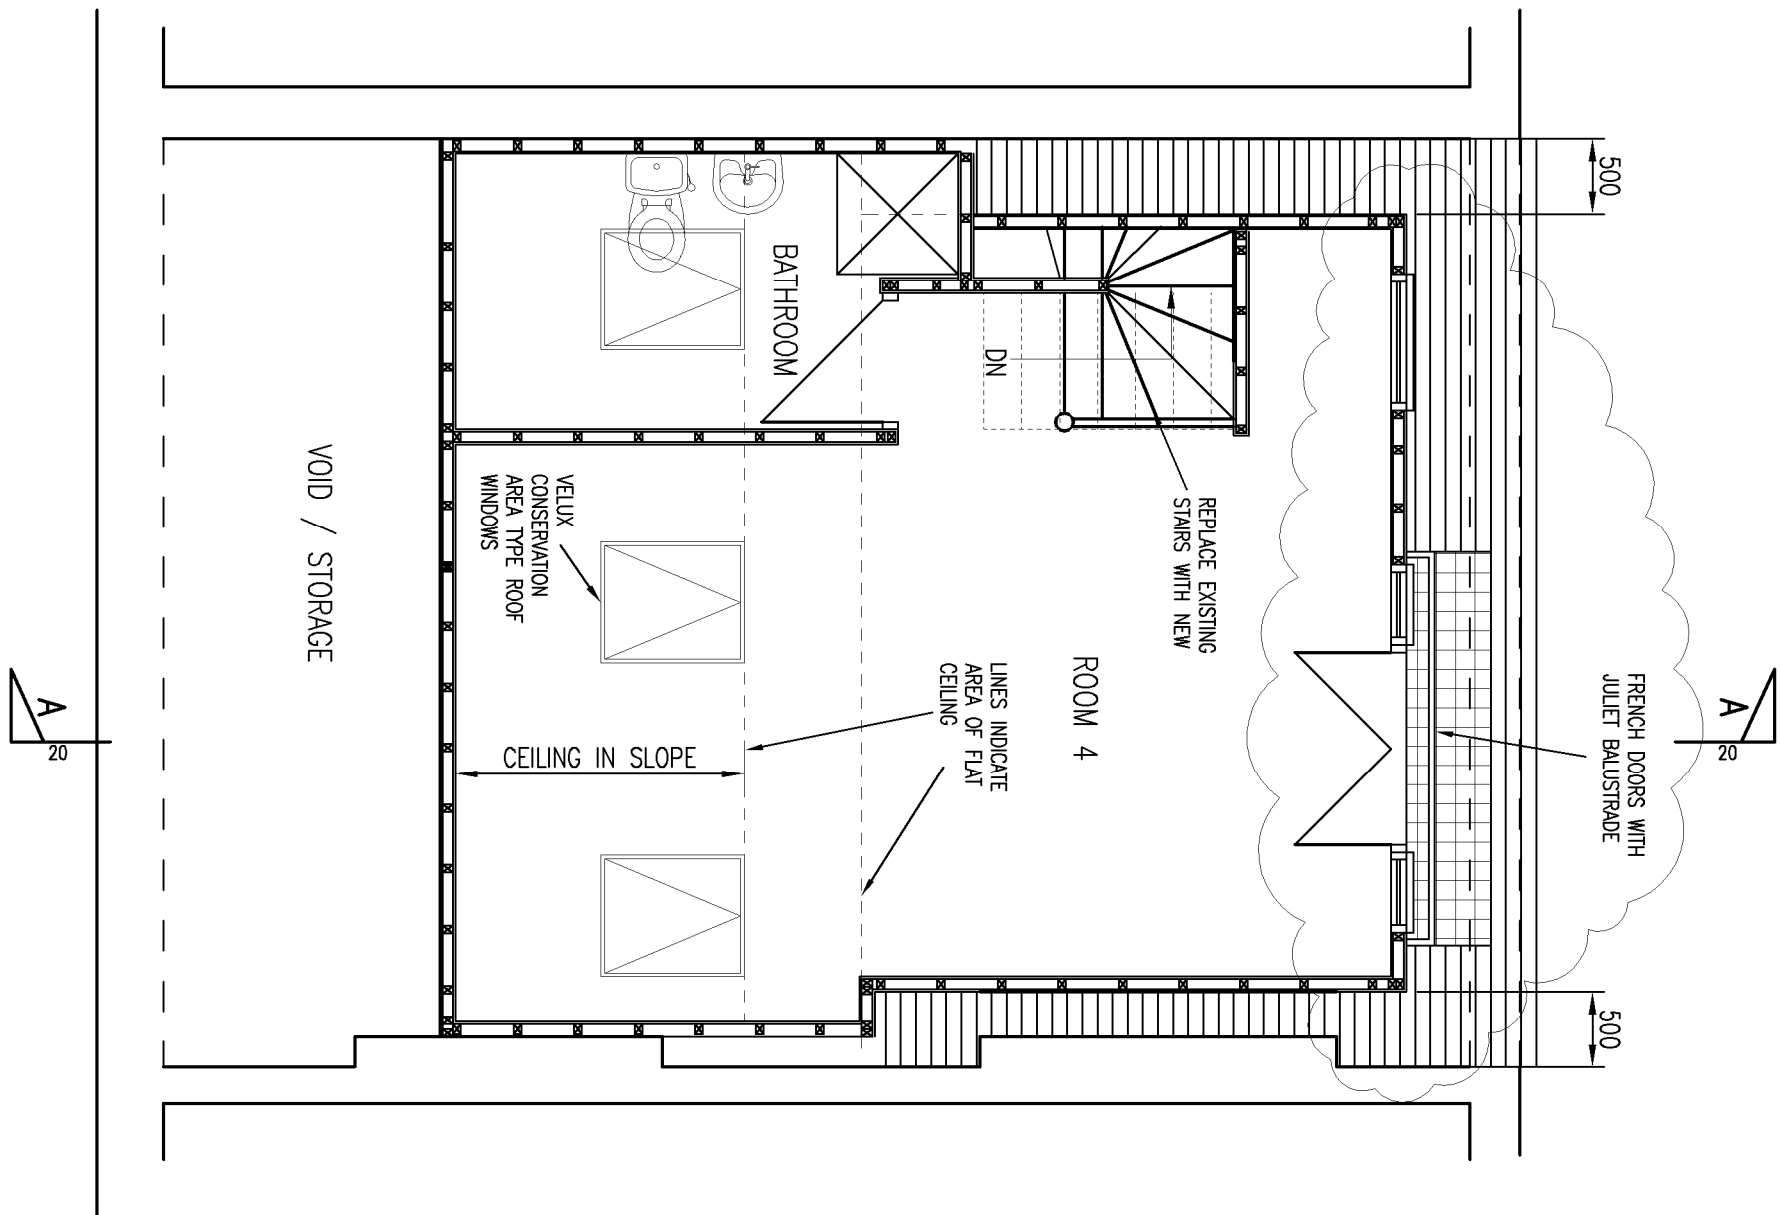
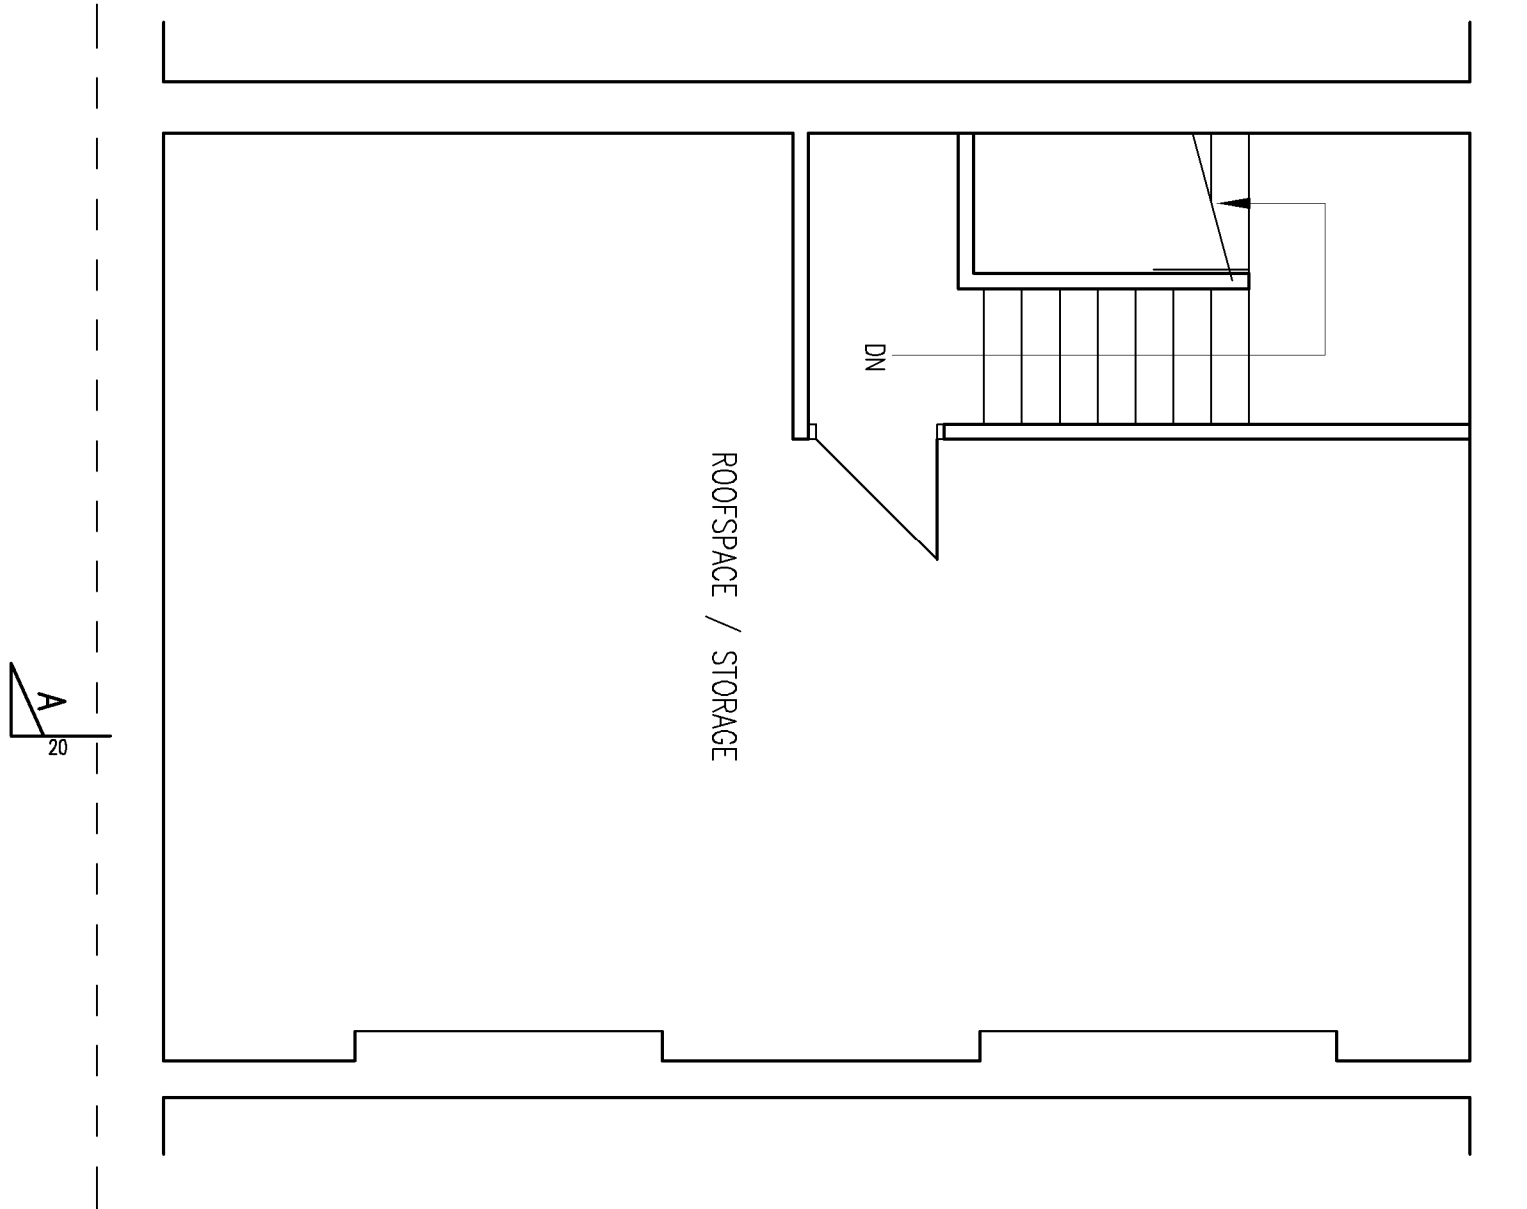
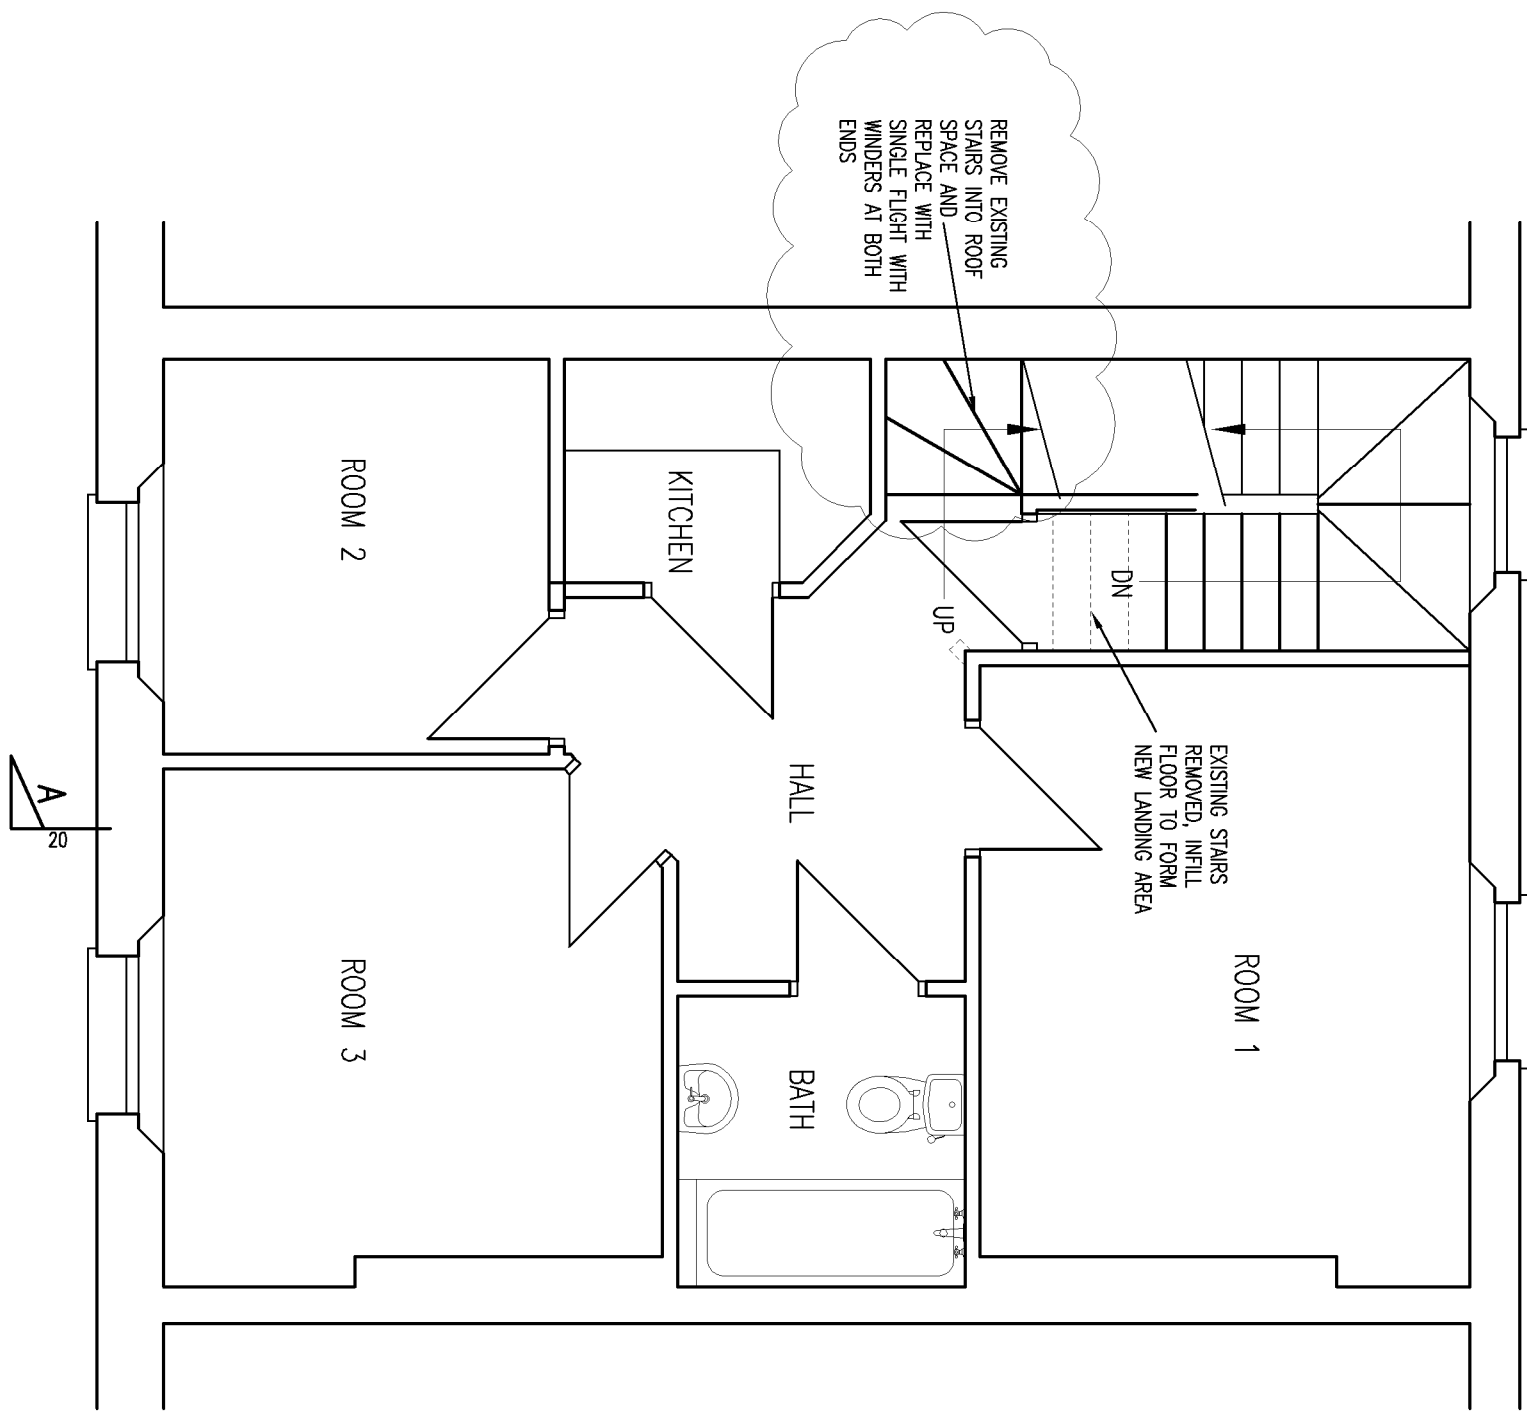
 
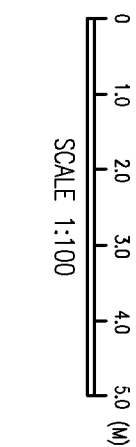
 
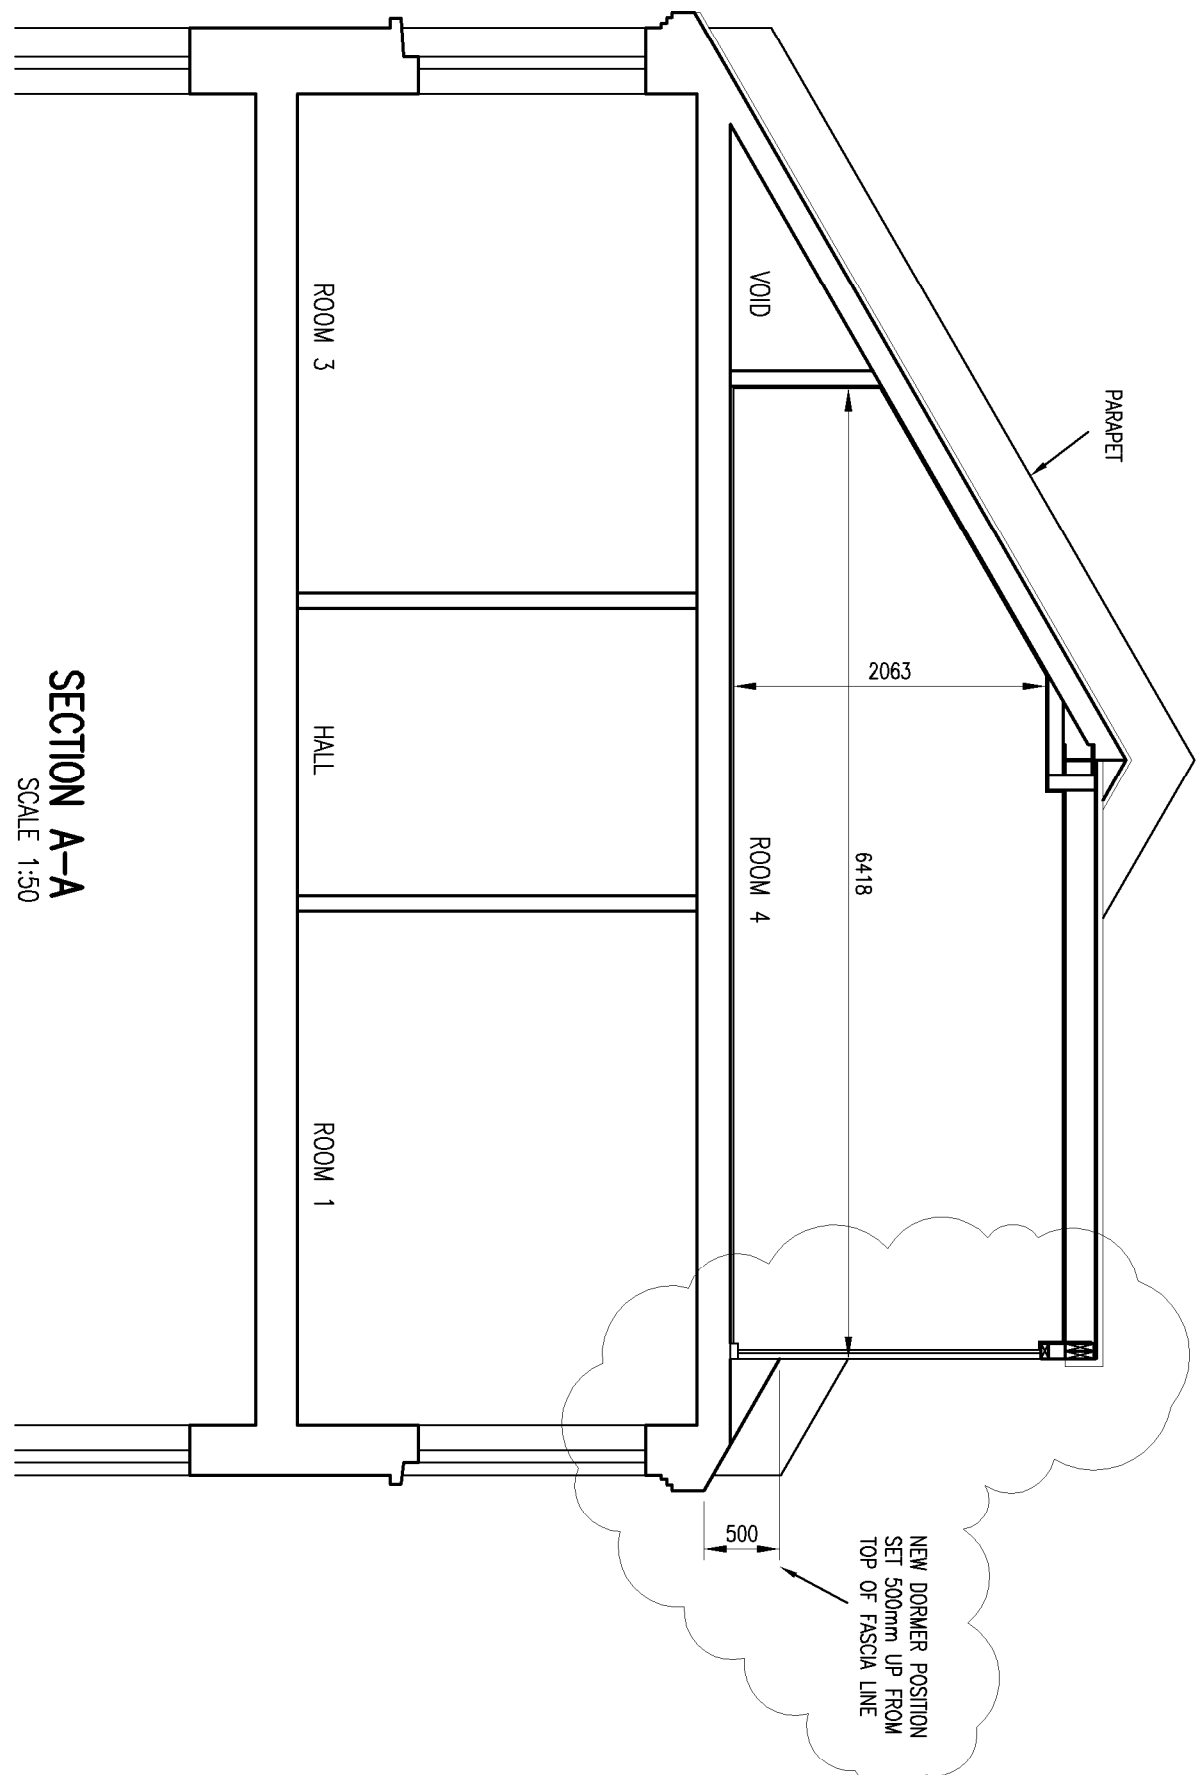
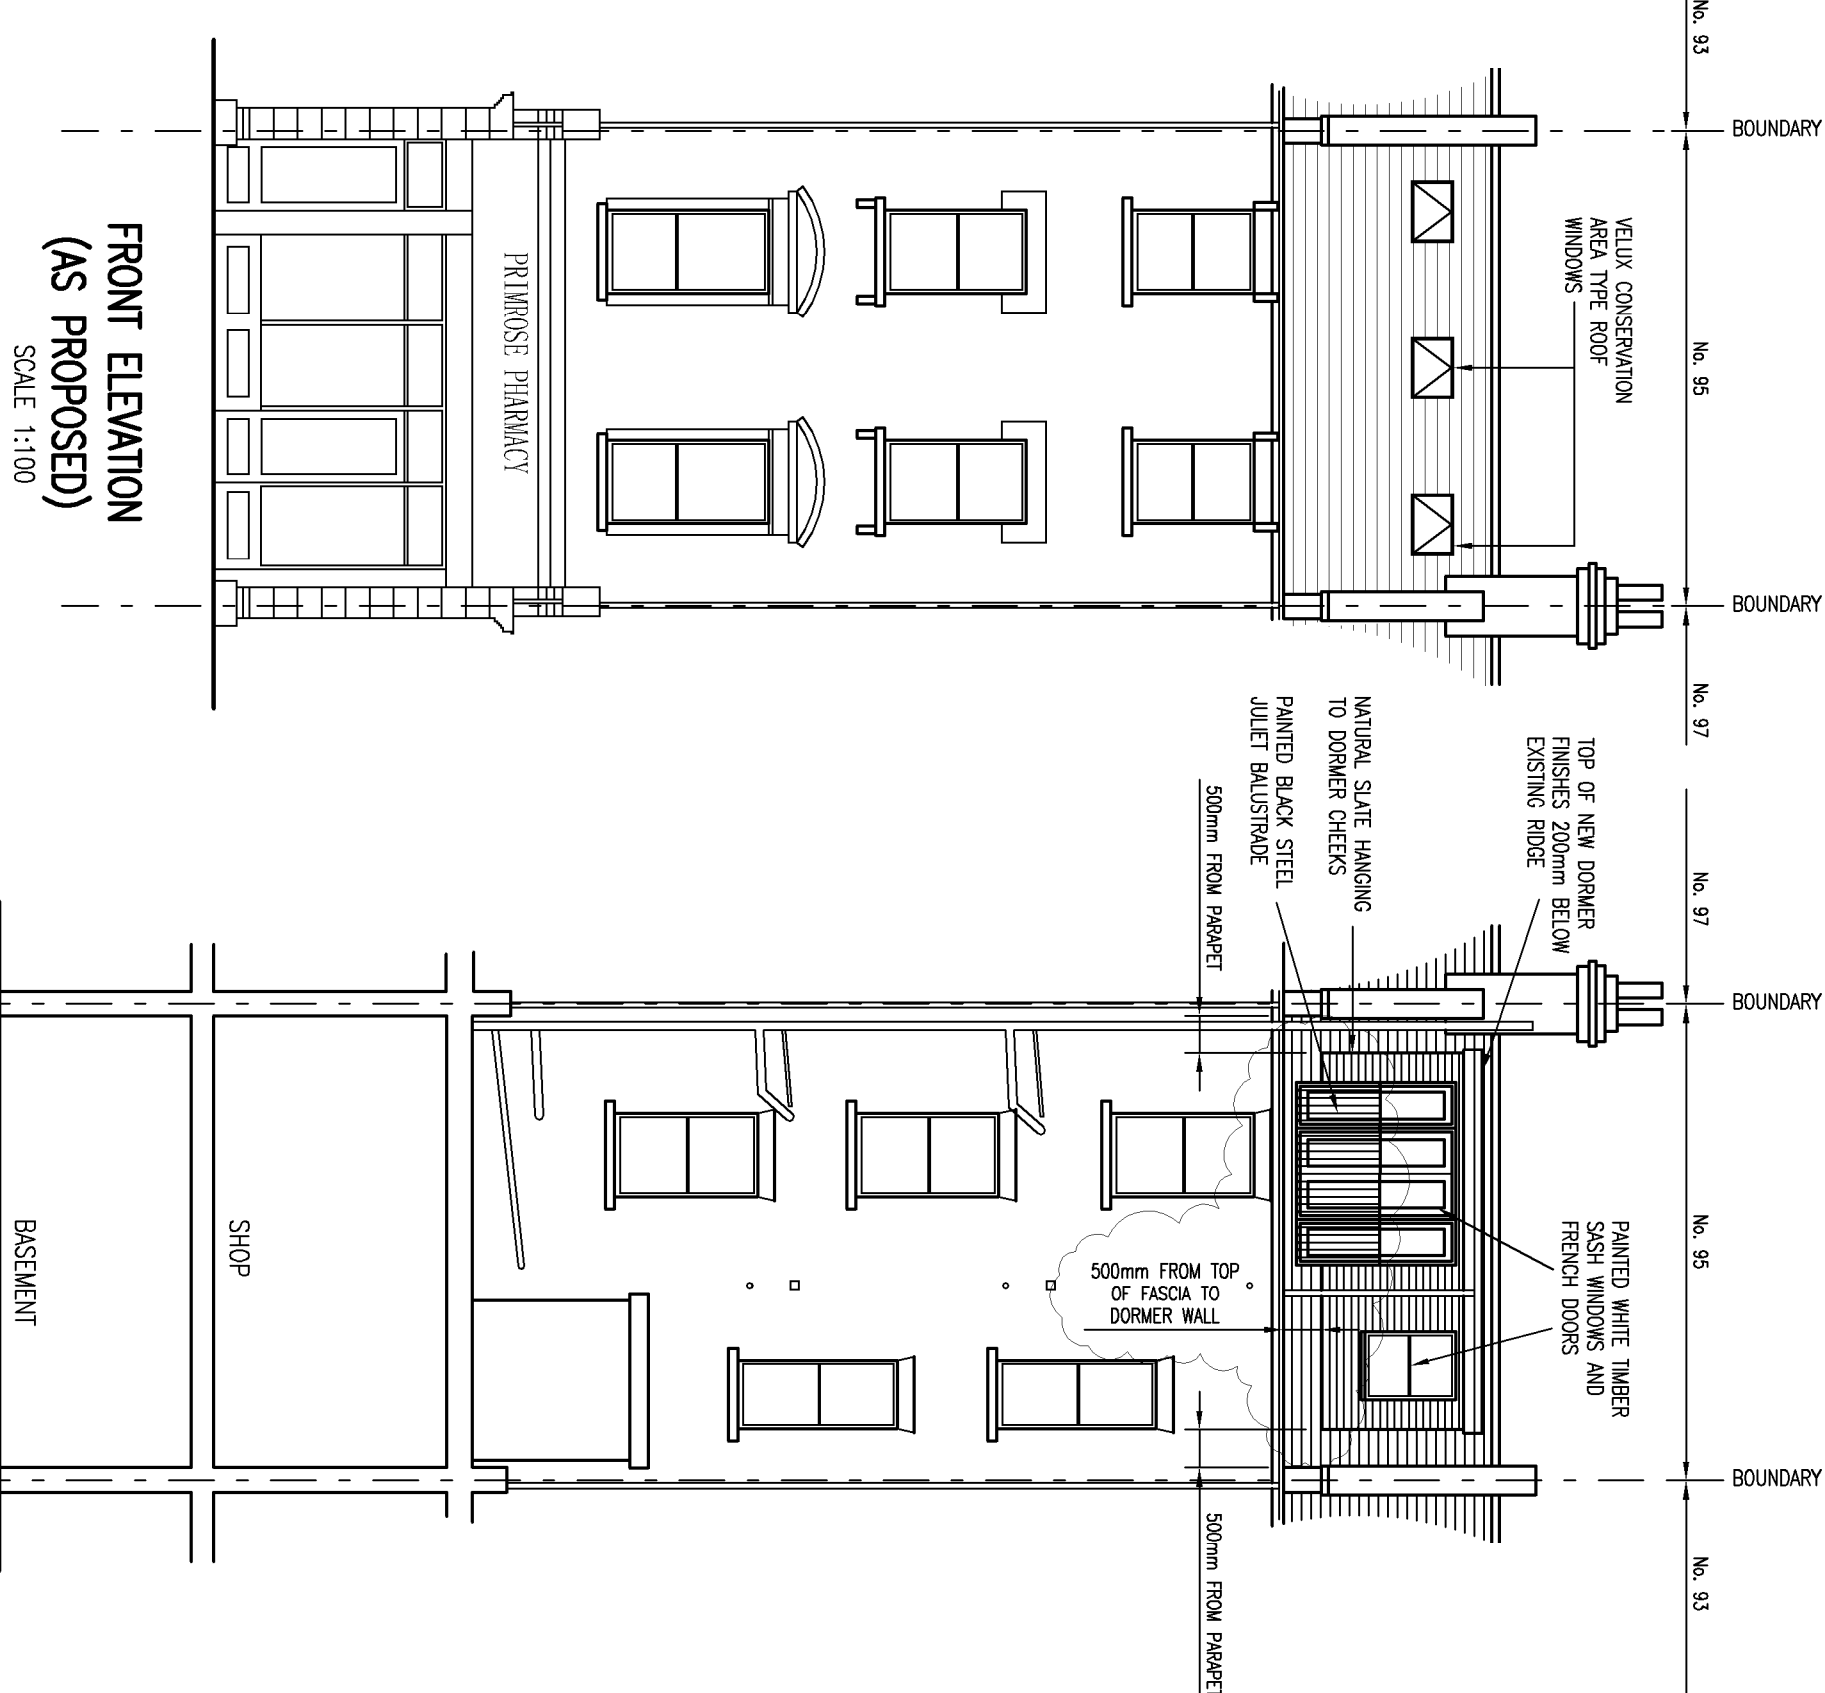


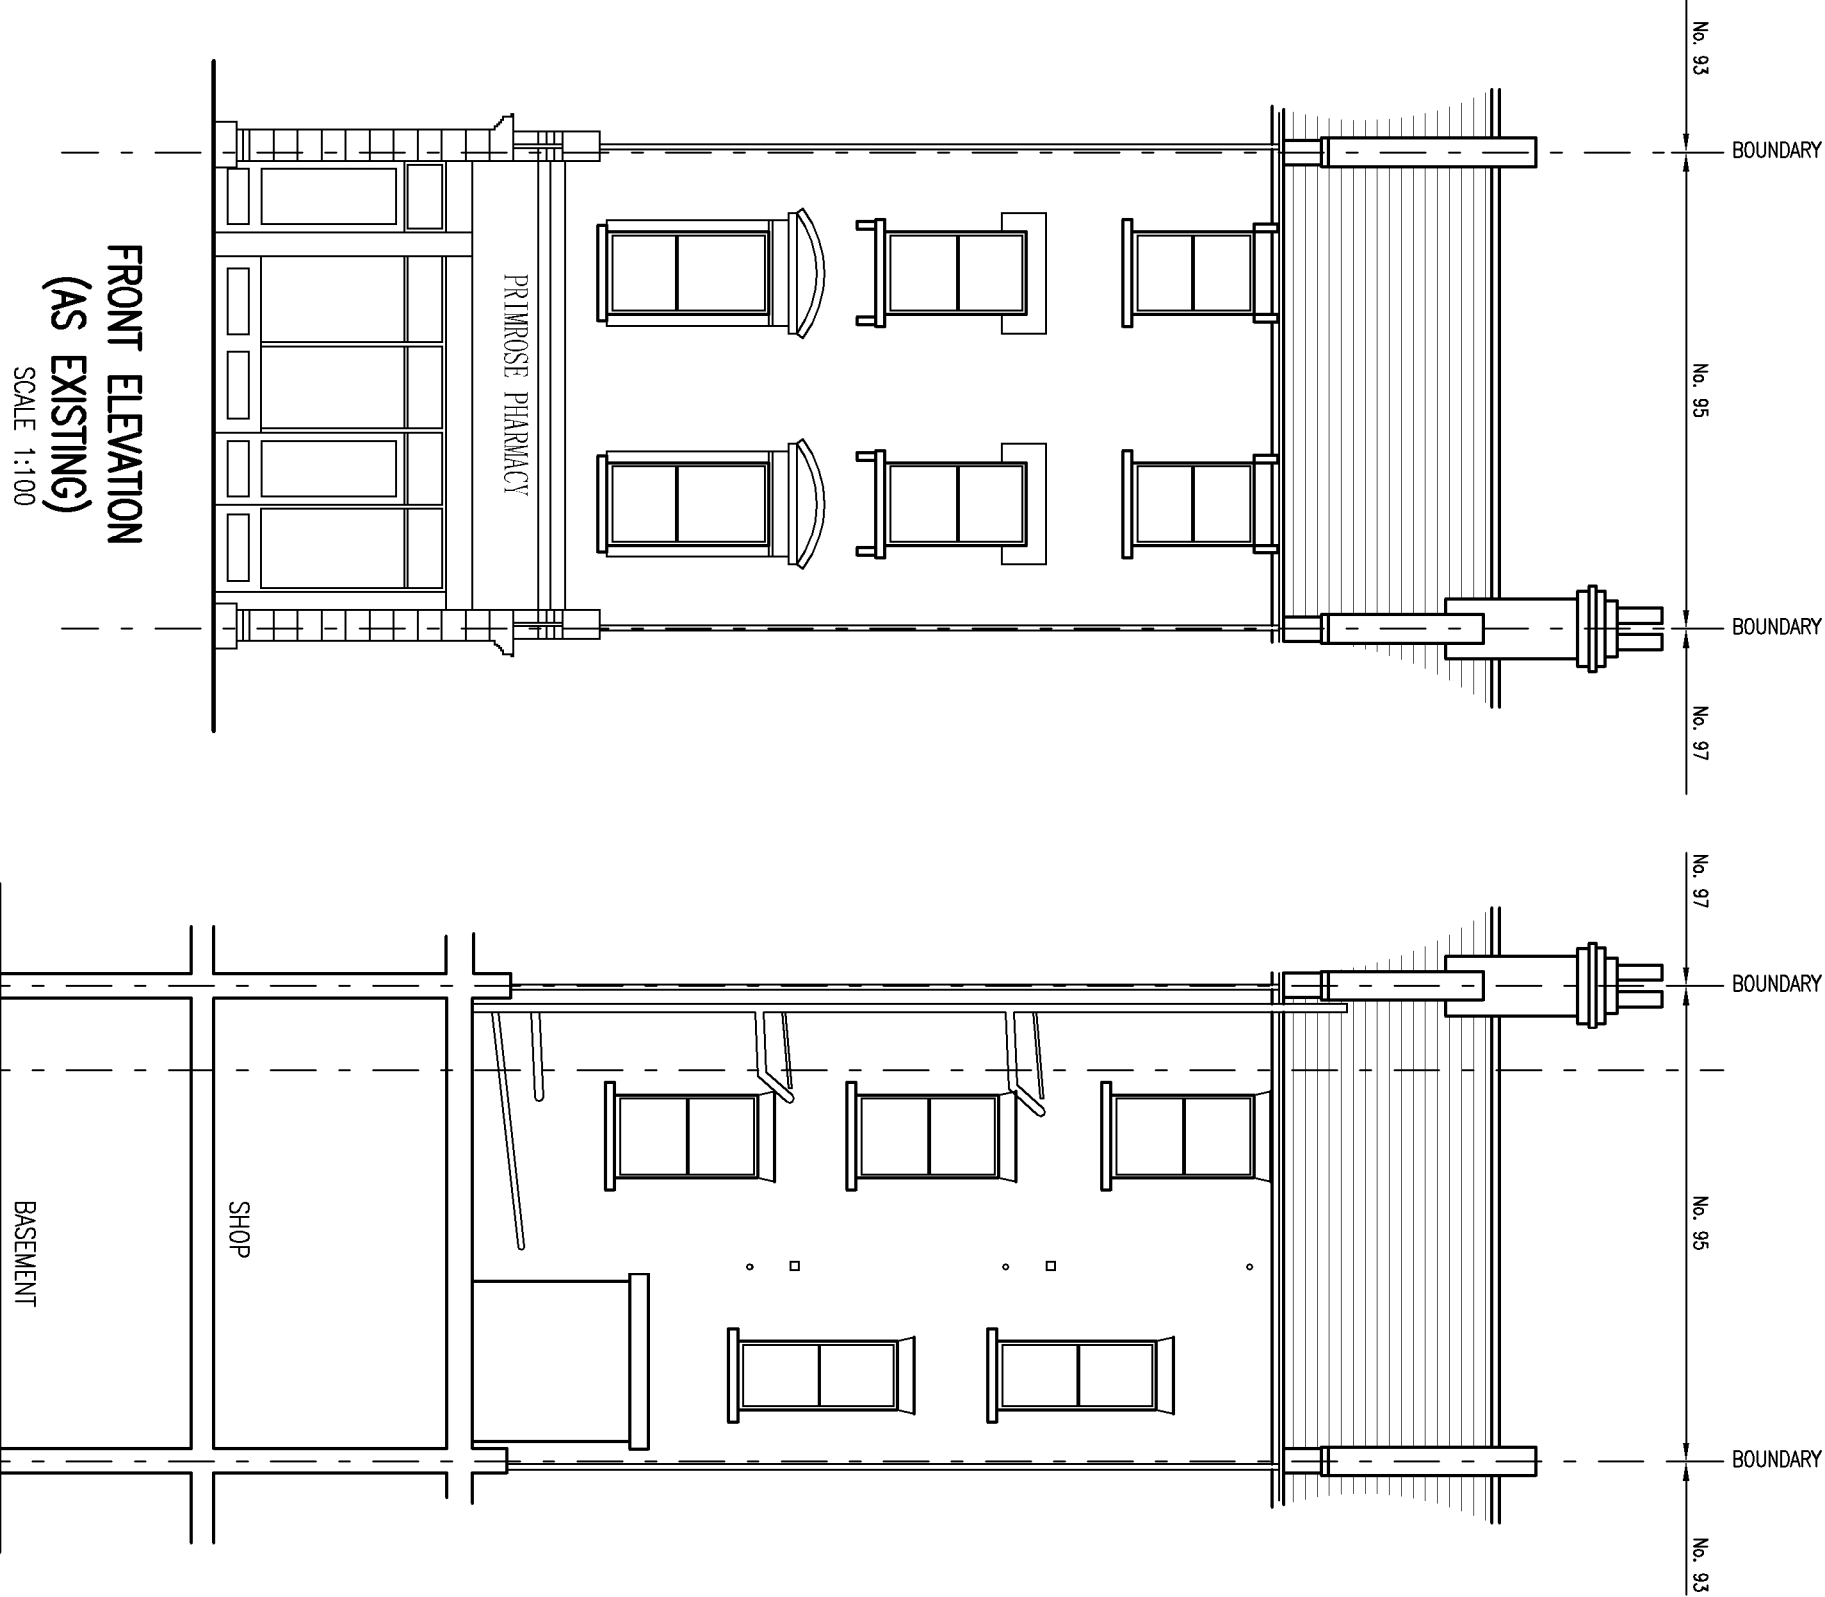

EXISTING THIRD FLOOR PLAN

EXISTING ROOF PLAN

PROPOSED ROOF PLAN

Client
Mr Lalani
Project
**95 REGENTS PARK ROAD
PRIMROSE HILL
LONDON NW1 8UG**

Planned
PLANNING
Drawing Series
WE02607
Scale
1:50, 1:100
Date
AUG 15
Revision
C

C	DORMER WALL MOVED AWAY FROM FASCIA LINE WHERE CLOUDED	RN	27.05.16
B	AMENDED, ALL CHANGES WHERE CLOUDED	RN	20.05.16
A	STAIRS AMENDED, ROOM REFERENCES AMENDED WHERE CLOUDED	RN	04.05.16

Drawn Title	Checked	By	CHK	DATE
Mr Lalani	Checked	By	CHK	DATE
95 REGENTS PARK ROAD	Checked	By	CHK	DATE
PRIMROSE HILL	Checked	By	CHK	DATE
LONDON NW1 8UG	Checked	By	CHK	DATE
PLANS, ELEVATIONS AND SECTION SHOWING NEW REAR DORMER.	Checked	By	CHK	DATE
PLANNING	Checked	By	CHK	DATE
WE02607	Checked	By	CHK	DATE
1:50, 1:100	Checked	By	CHK	DATE
AUG 15	Checked	By	CHK	DATE
C	Checked	By	CHK	DATE