


Notes.  
This Drawing is the copyright and property of Santander UK PLC. It must not be copied or published without written consent.

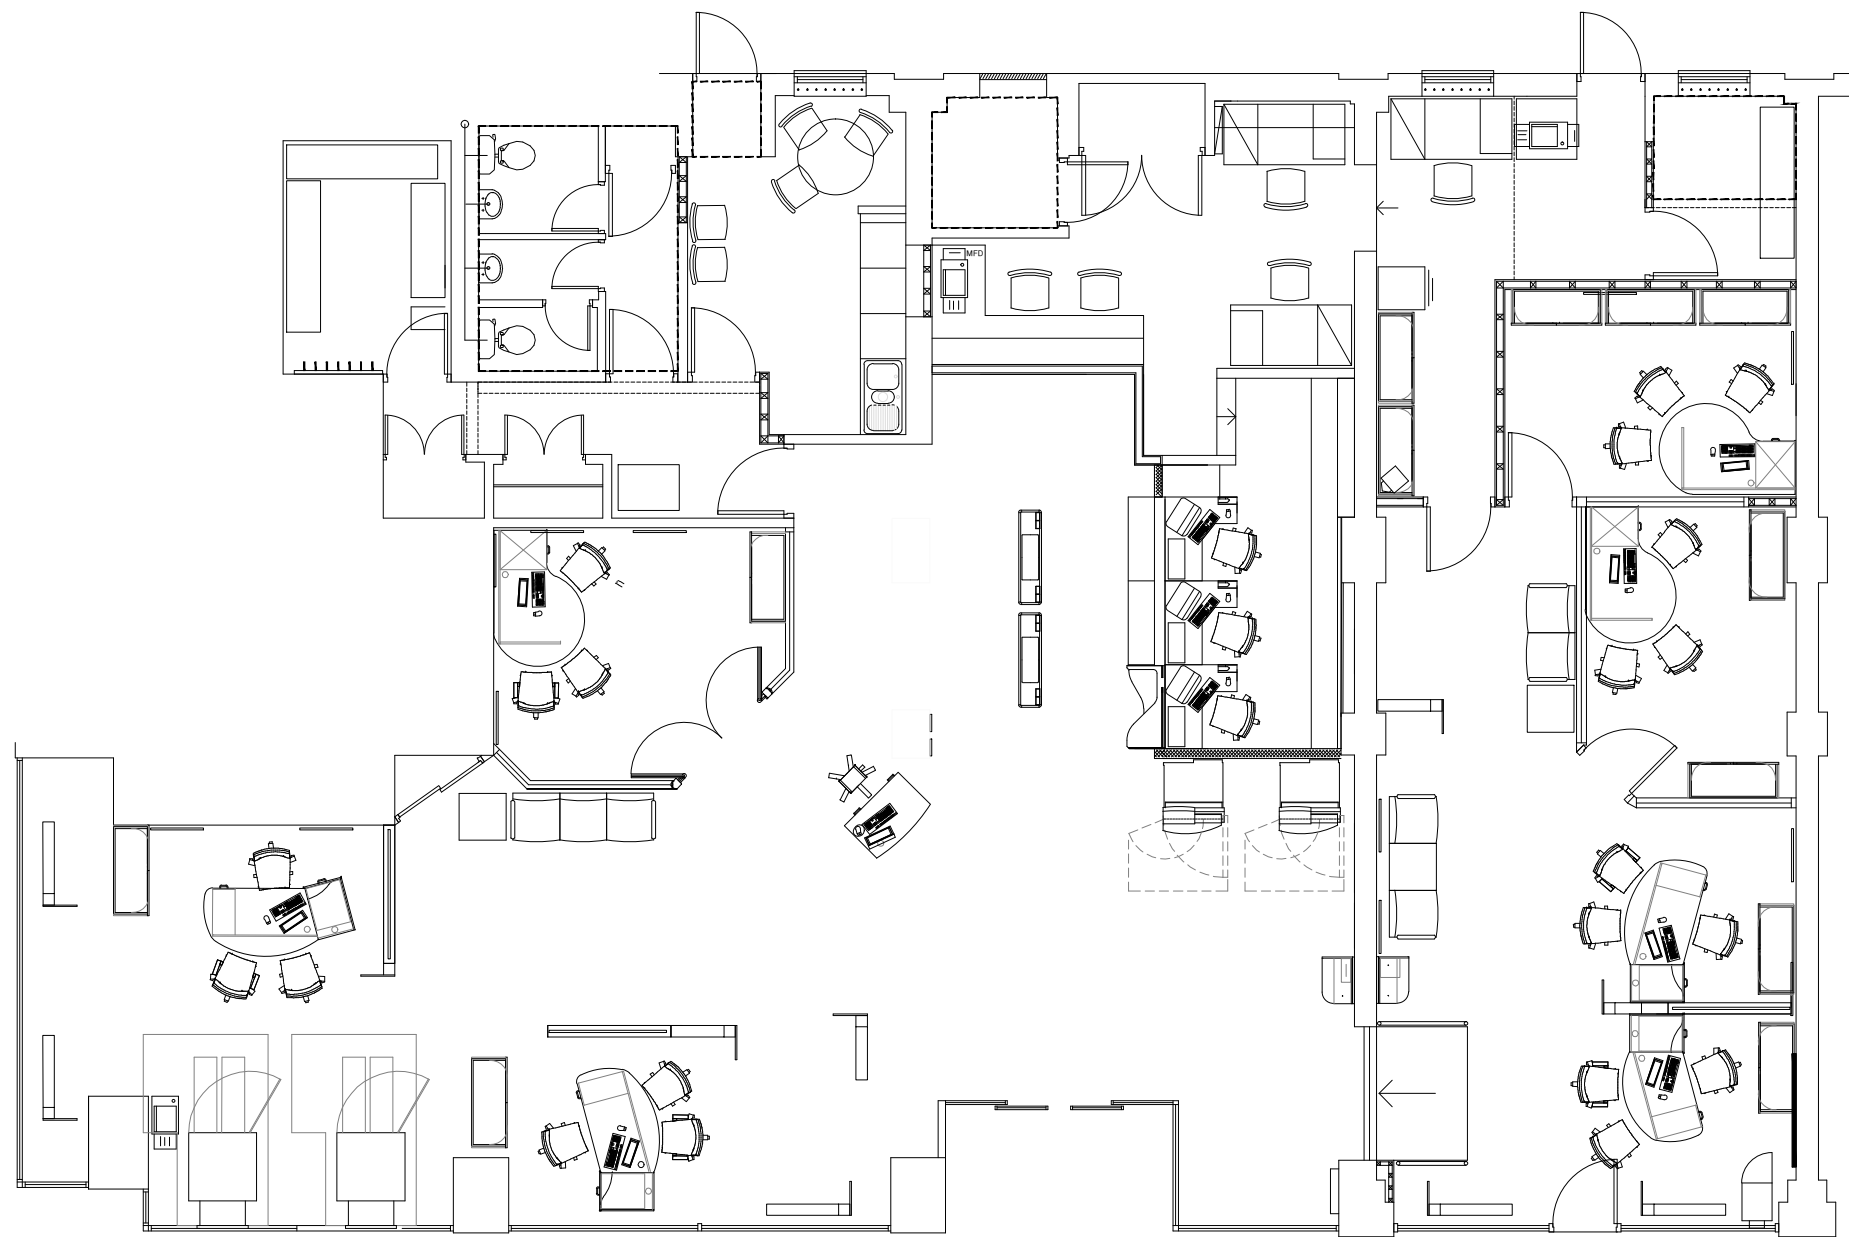

Existing Ground Floor Plan

Scale bar @ 1:50 @ A1 & 1:100 @ A3



		
Project Santander-Tottenham Court Road London W1T 7JE		
Title Existing Ground Floor plan		
Scale 1:50 @ A1 & 1:100 @ A3		
Dm RSB		App
Date 03/05/2016		Date
Consultants' drawing number		brand
Client drawing number Tottenham Court road-0582-GF-AP		rev. -