


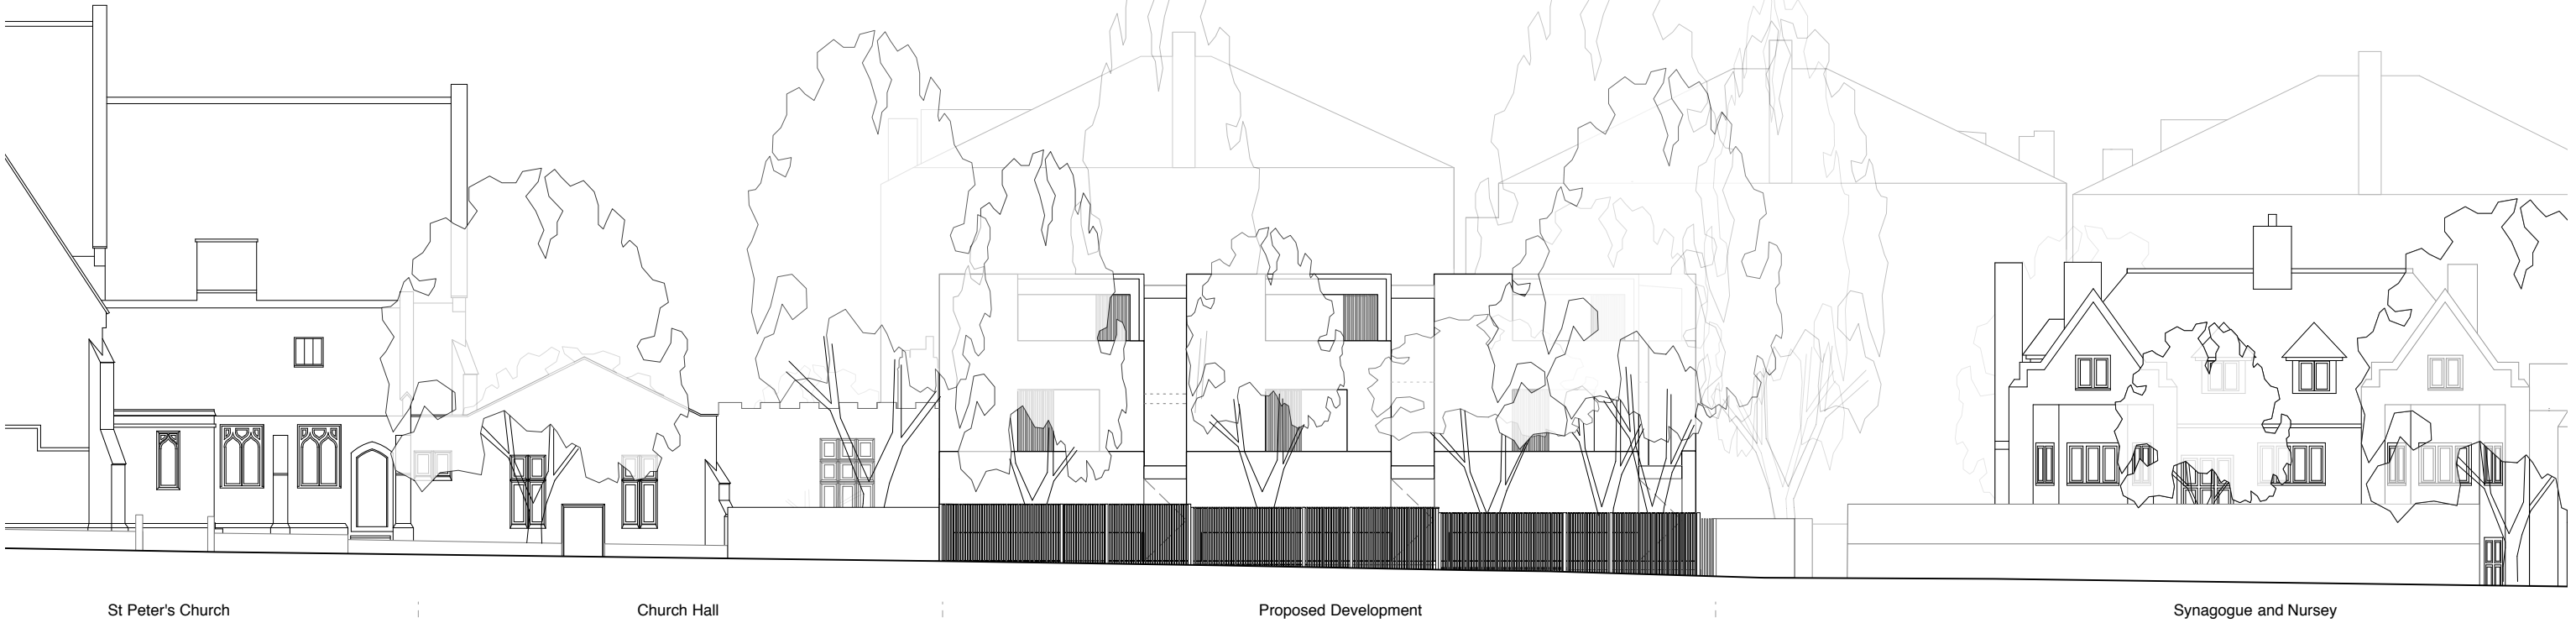

01 North Elevation

Proposed
scale 1:200 @ A3



02 South Elevation

Proposed
scale 1:200 @ A3

Note: Please refer to the Design & Access Statement for photomontage of these elevations, showing colours, textures and materials

Client
The Diocese of London

Project
St Peter's Vicarage
53 Belsize Square, NW3 4HY

Drawing Status
Planning

Title Drawing
North & South Streetscape Elevation
Proposed

Scale
1:200 @ A3

Date
16.12.2015

Revision
-

Drawn
JG

Checked
GM

Drawing No
1984-01-DRG-204

JOHNSON
NAYLOR

020 7490 8885 | jn@johnsonnaylor.co.uk
13 Britton Street London EC1M 5SX
johnsonnaylor.co.uk

Copyright Johnson Naylor. All dimensions
to be Checked on Site by Contractor.
DO NOT SCALE.

1984-01-DRG-204