



Synagogue and Nursey

Existing Vicarage

Church Hall


St Peter's Church

Application Site

## 01 North Elevation

Existing

scale 1:200 @ A3

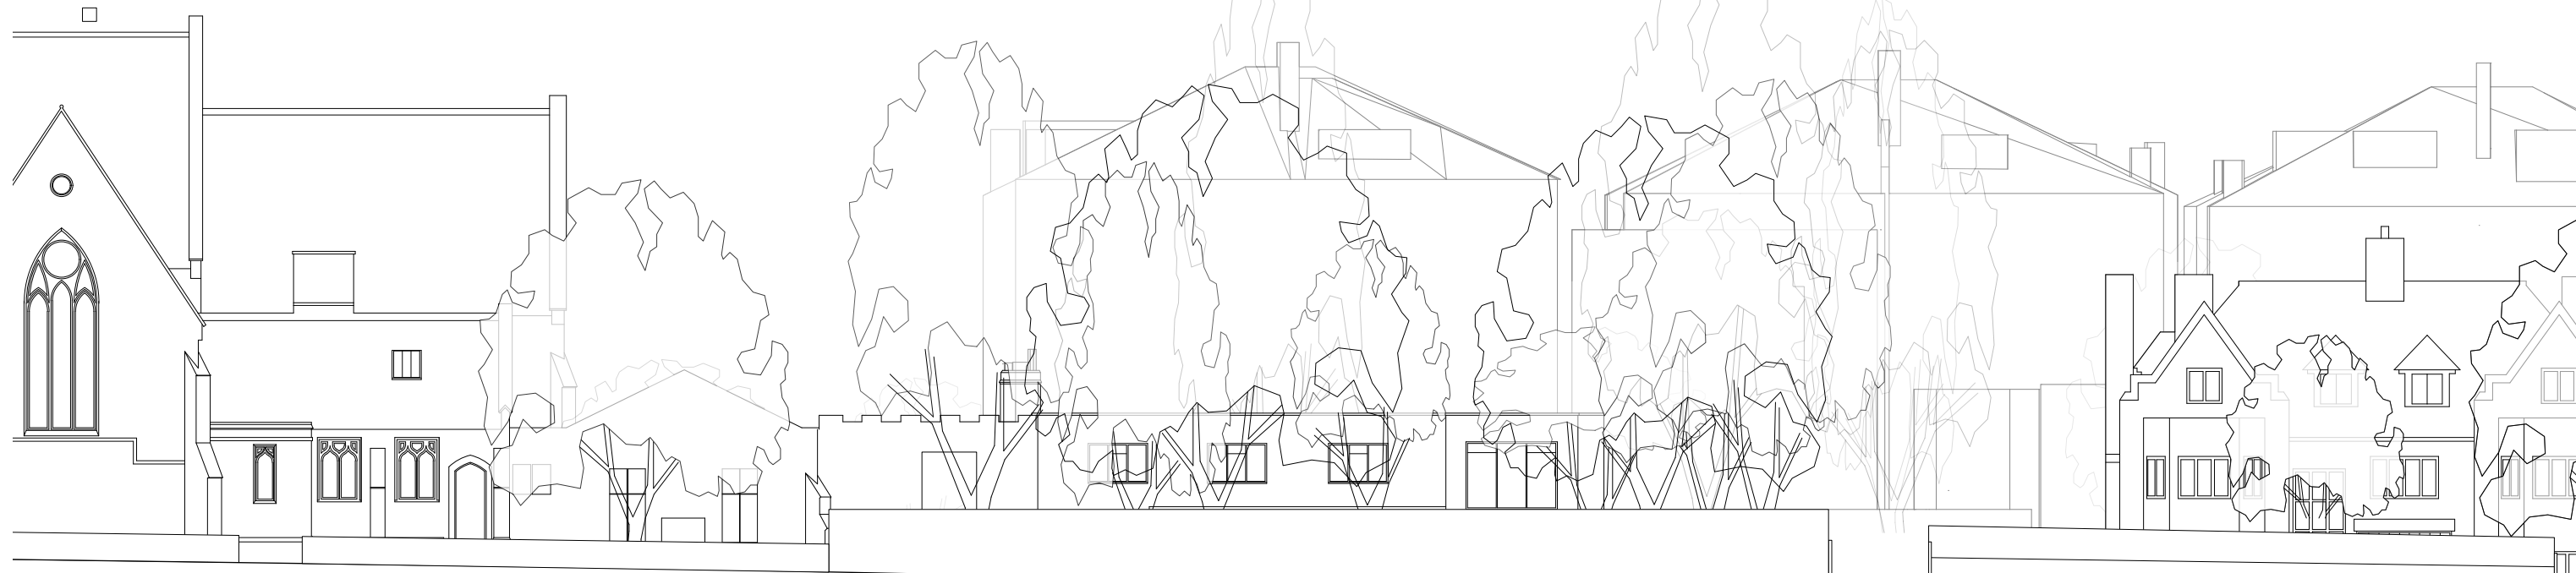

St Peter's Church

Church Hall

Existing Vicarage

Synagogue and Nursey

Application Site

## 02 South Elevation

Existing

scale 1:200 @ A3

Client  
The Diocese of London

Project  
St Peter's Vicarage  
53 Belsize Square, NW3 4HY

Drawing Status  
Planning

Title Drawing  
North & South Streetscape Elevation  
Existing

Scale  
1:200 @ A3

Date  
16.12.2015

Drawing No  
1984-01-DRG-106

Revision  
-

Checked  
GM

**JOHNSON  
NAYLOR**

020 7490 8885 | jn@johnsonnaylor.co.uk  
13 Britton Street London EC1M 5SX  
johnsonnaylor.co.uk

Copyright Johnson Naylor. All dimensions  
to be Checked on Site by Contractor.  
DO NOT SCALE.

1984-01-DRG-106

