



Ground Floor Plan - As Existing

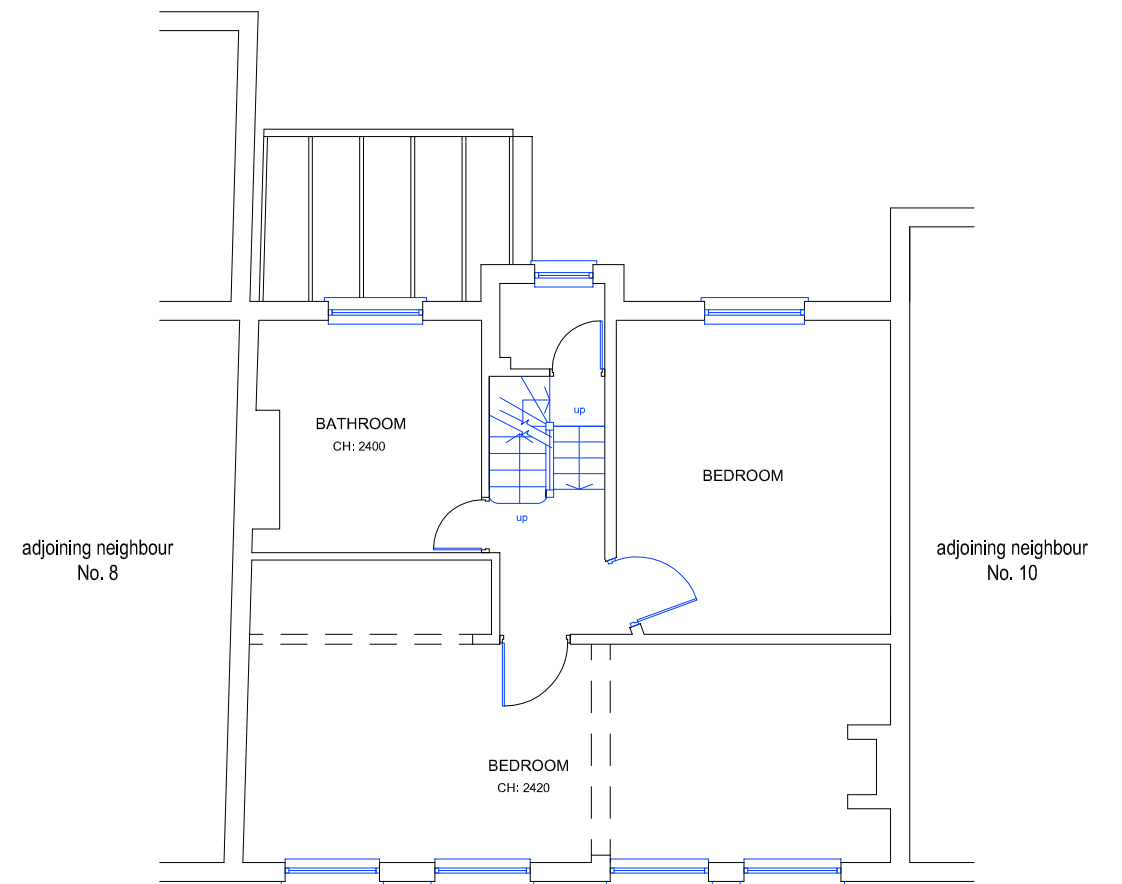

First Floor Plan - As Existing

 

PLANNING APPROVAL SUBMISSION
 (for planning purposes this drawing may be scaled)

Client : Mrs Susan Weiss	<h1>MORE SPACE</h1>		Title : Existing Floor Plans	
Project : 9 College Lane London NW5 1TS	HEAD OFFICE 112 GUNNERSBURY AVENUE LONDON W5 4HB	TEL: 020 8753 7744 FAX: 020 8896 2200 EMAIL: www.ineedmorespace.co.uk	Designed by : s.j.t. Date : May 2016 Drawing No. LW2016/00039/02	Scale : 1:100 @ A3 Rev. Sheet No.