
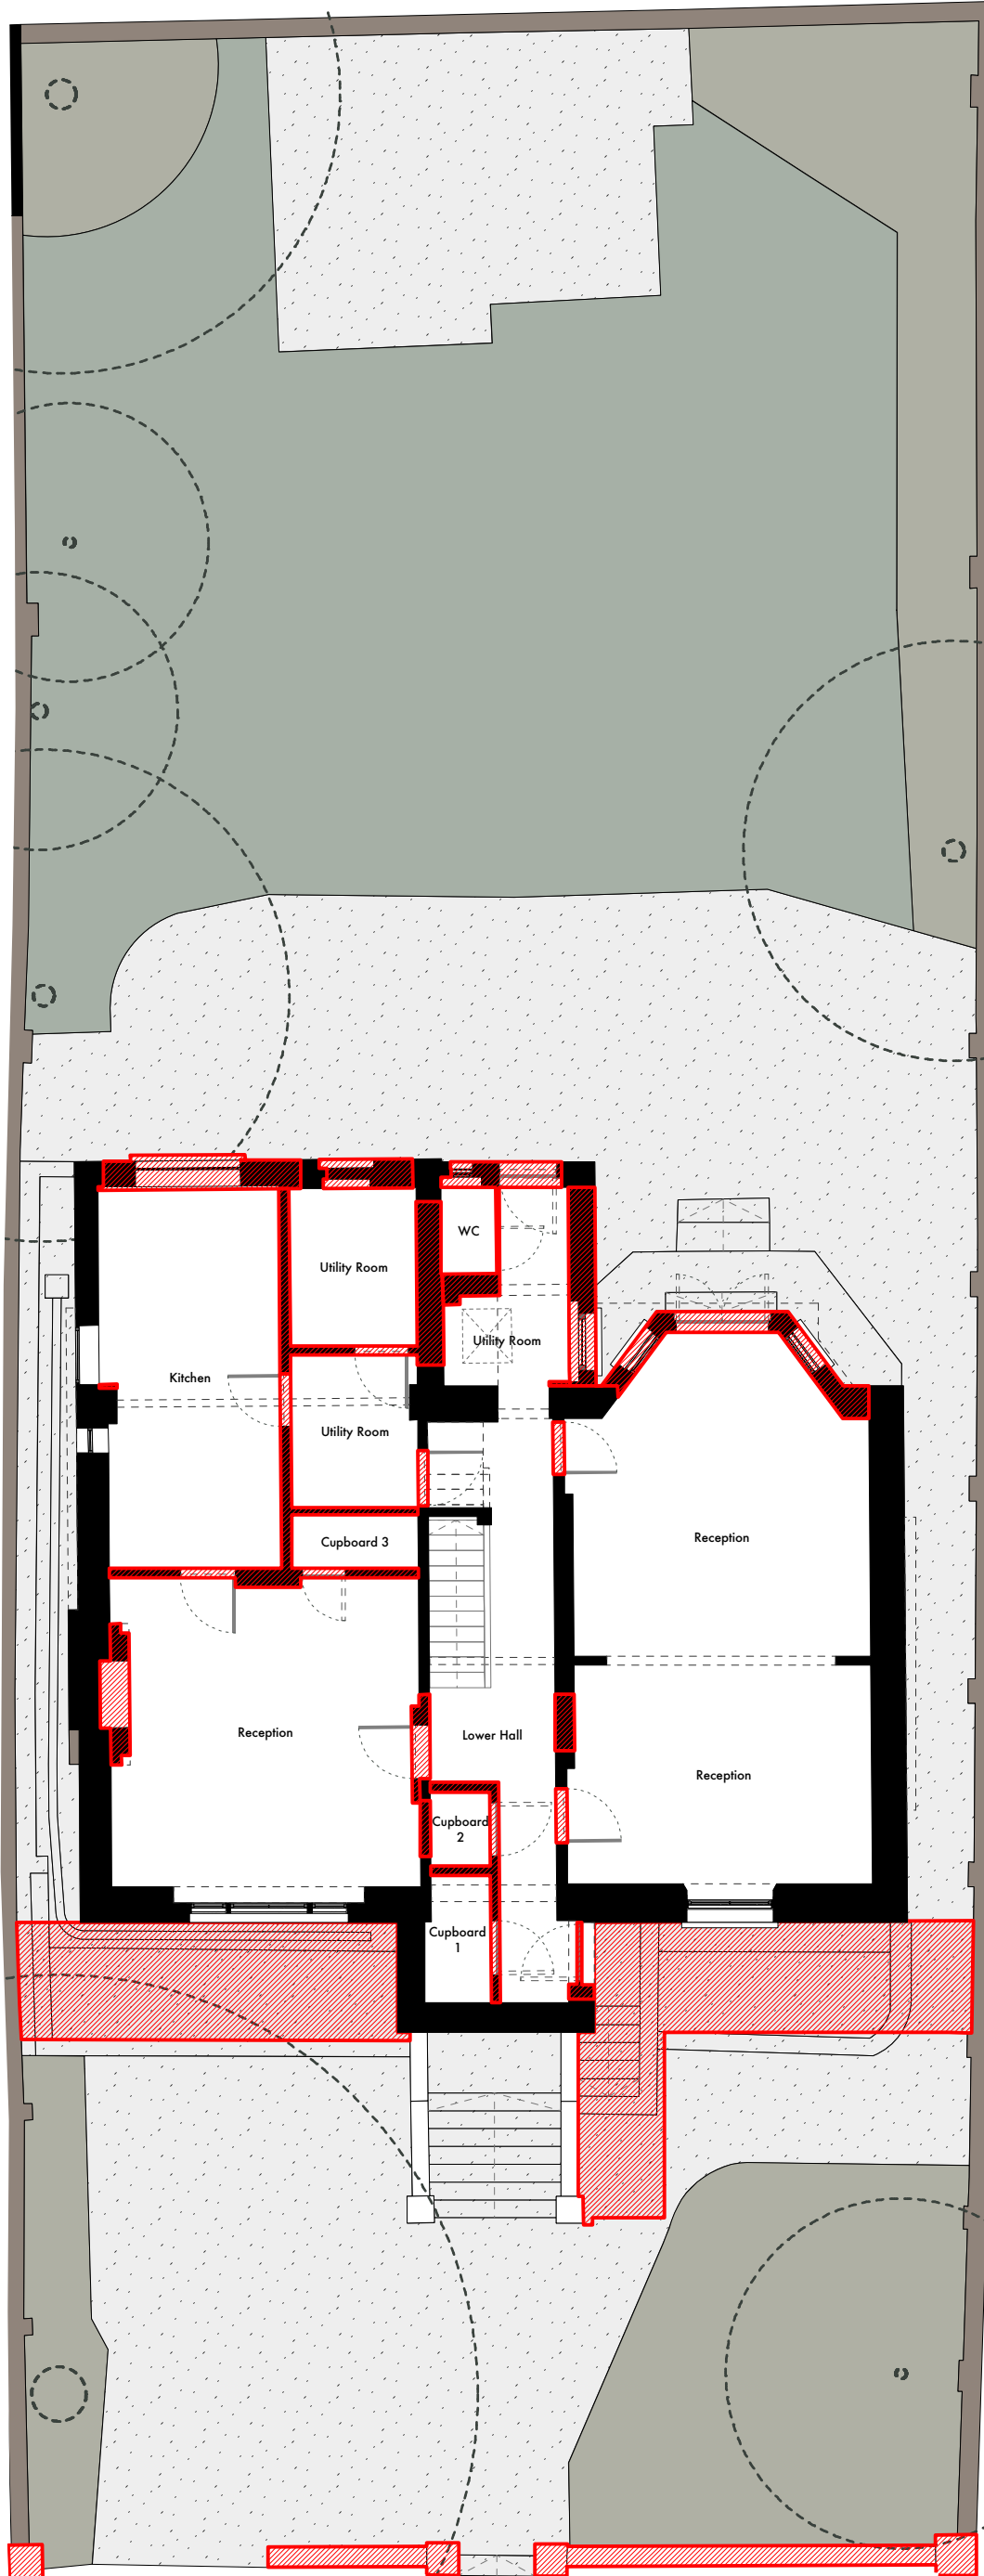




Demolition/Plans

Lower Ground Floor

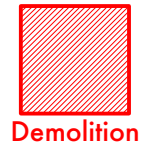

Demolition/Plans

Upper Ground Floor

 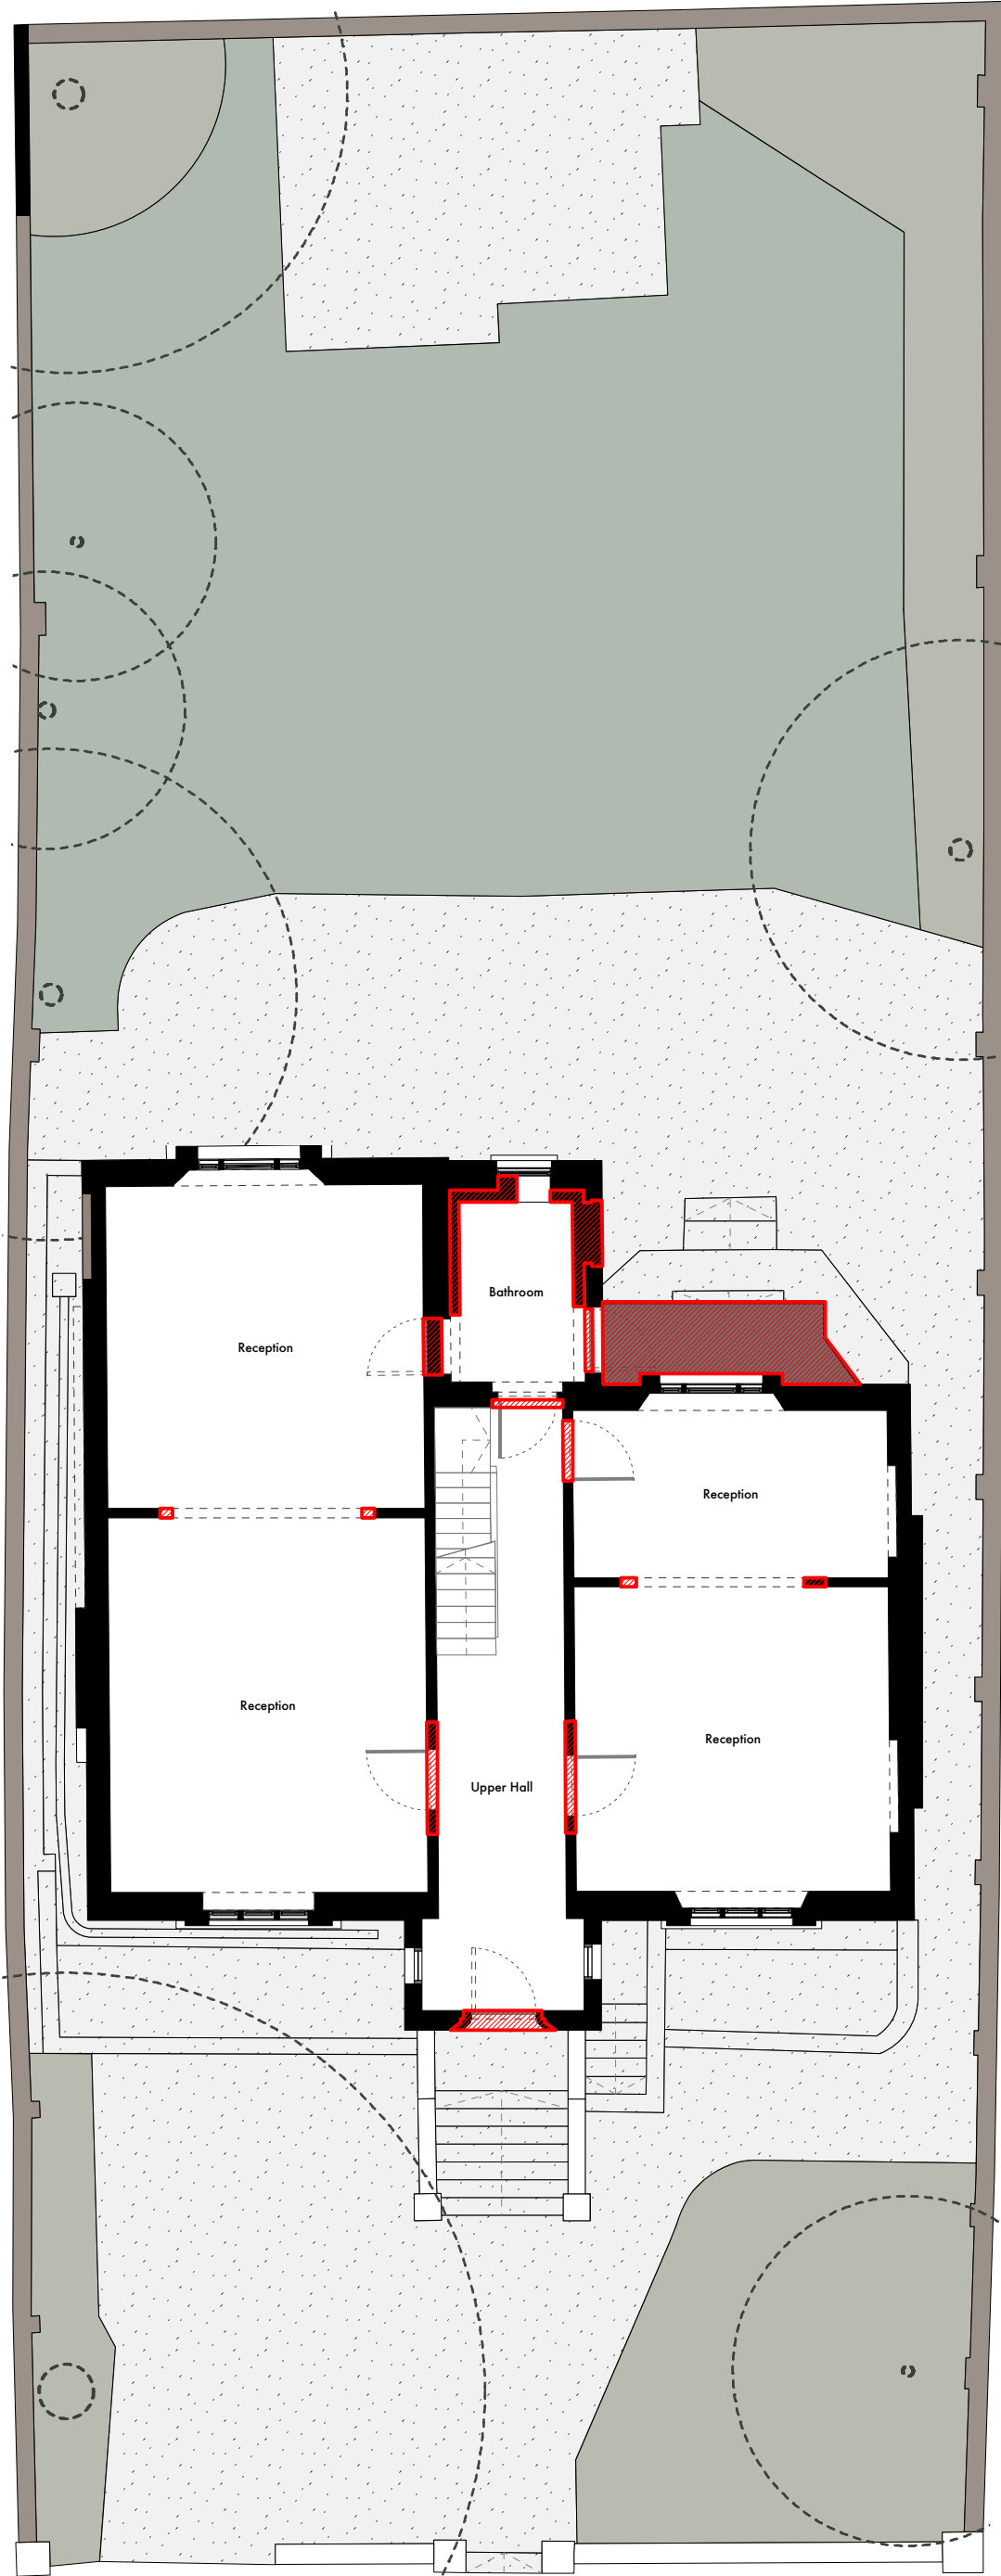

Undercover


Undercover Architecture
The Studio, 46 Mornington Terrace
Regents Park
London NW1 7ET
020 7388 7698
info@undercoverarchitecture.com

Project Title	40 Camden Square	Date	24th of May 2016	Drawing Title	Demolition / Upper Ground Floor Plan
Client	Afsaneh Knight & Rupert Cox	Scale	1:100 @ A3	Sheet / Revision	19



This drawing is the copyright of Undercover Architecture Ltd and may not be copied, altered or reproduced in anyway or passed to a third party without written authority. All dimensions are subject to site survey and site verification. Do not scale.

Demolition/Plans

First Floor

 

Demolition

 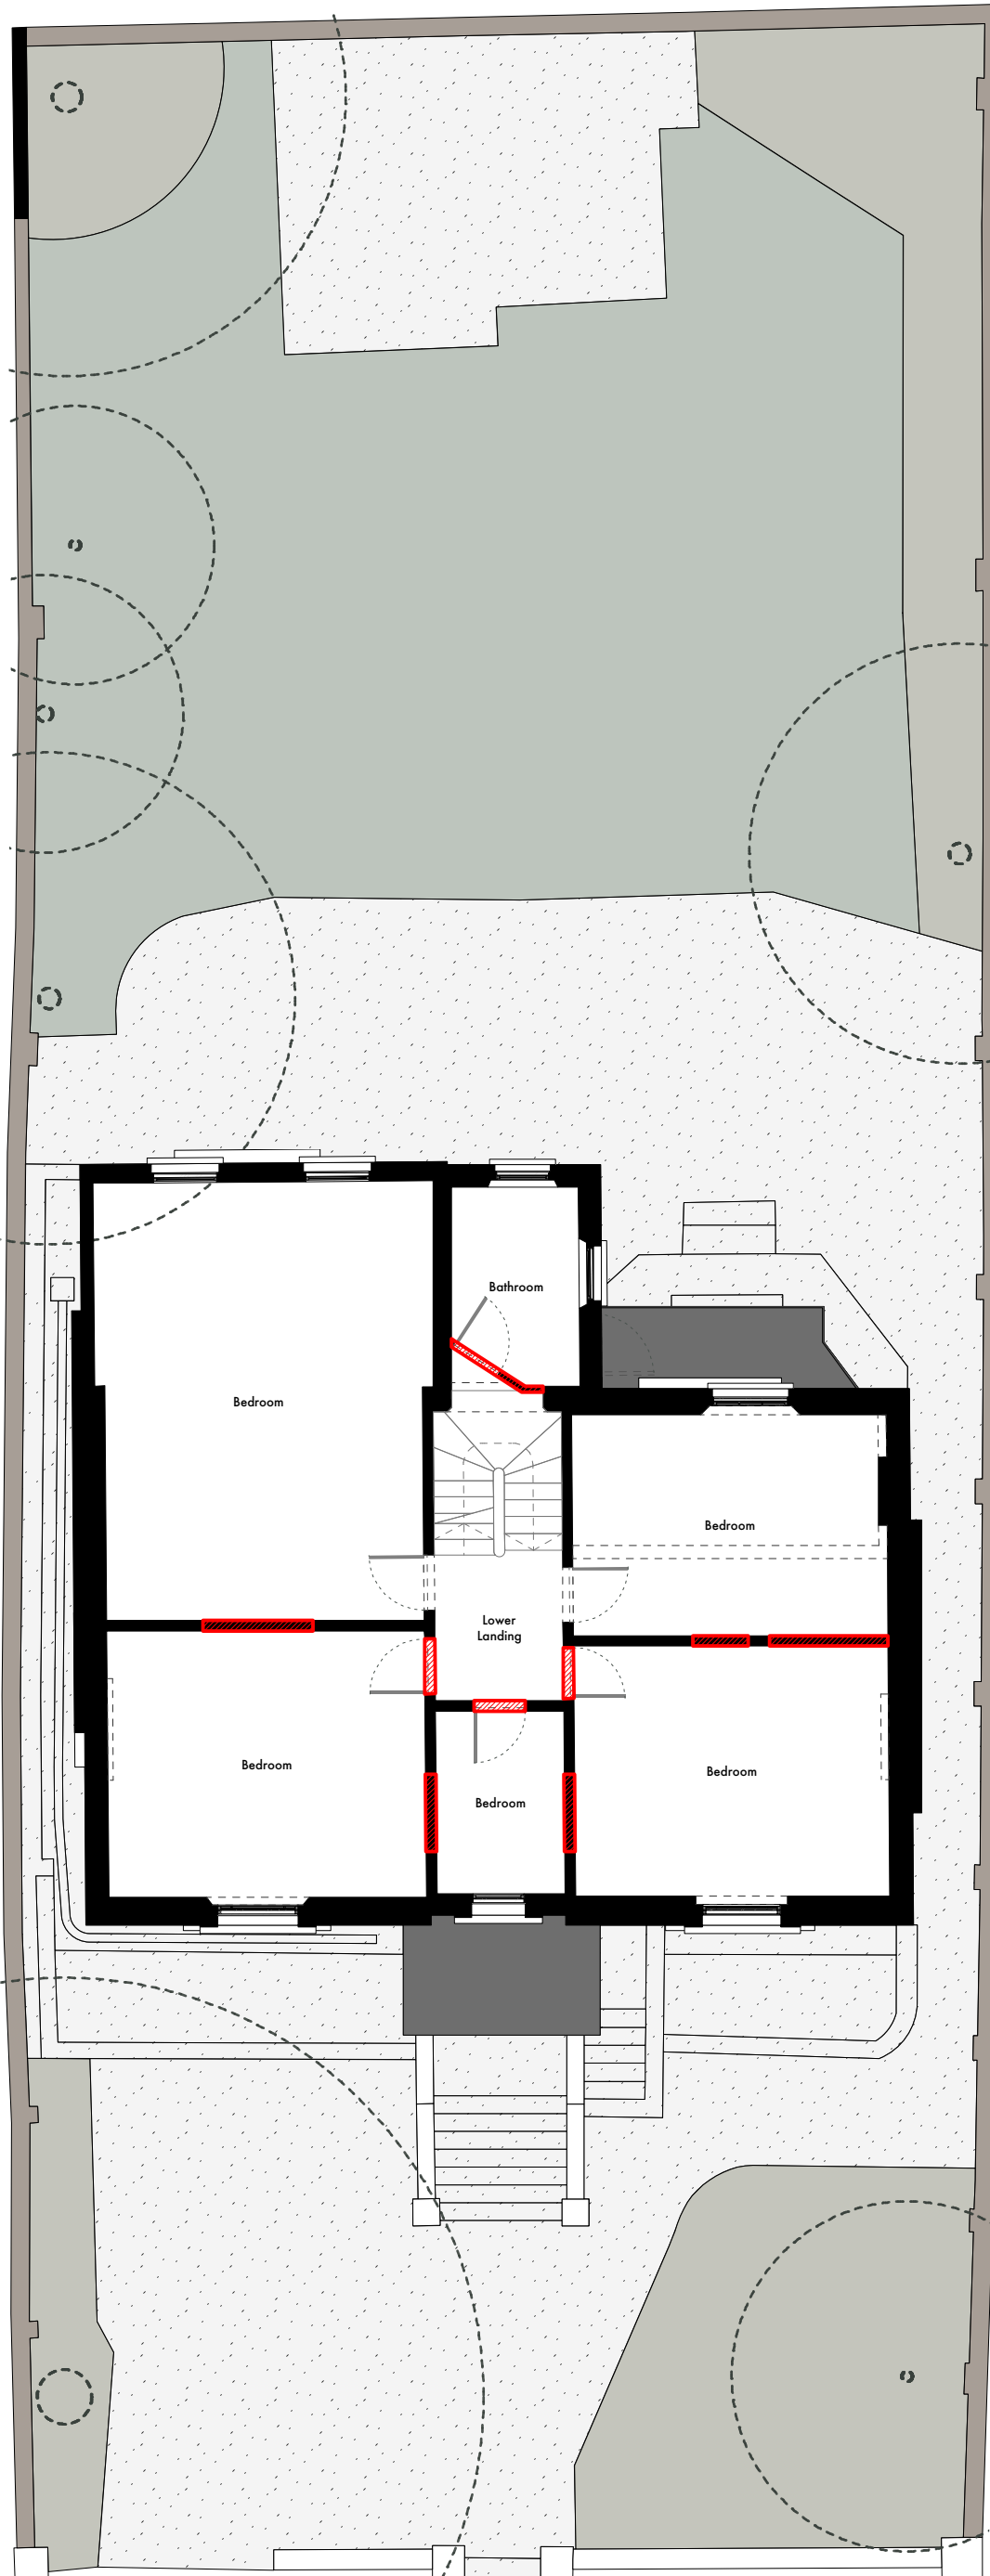

Undercover

Undercover Architecture
The Studio, 46 Mornington Terrace
Regents Park
London NW1 7ET
020 7388 7698
info@undercoverarchitecture.com

Project Title

40 Camden Square

Date

24th of May 2016

Drawing Title

Demolition / First Floor Plan

Client

Afsaneh Knight & Rupert Cox

Scale

1:100 @ A3



Sheet / Revision

20

This drawing is the copyright of Undercover Architecture Ltd and may not be copied, altered or reproduced in anyway or passed to a third party without written authority. All dimensions are subject to site survey and site verification. Do not scale.

Demolition/Plans

Second Floor

 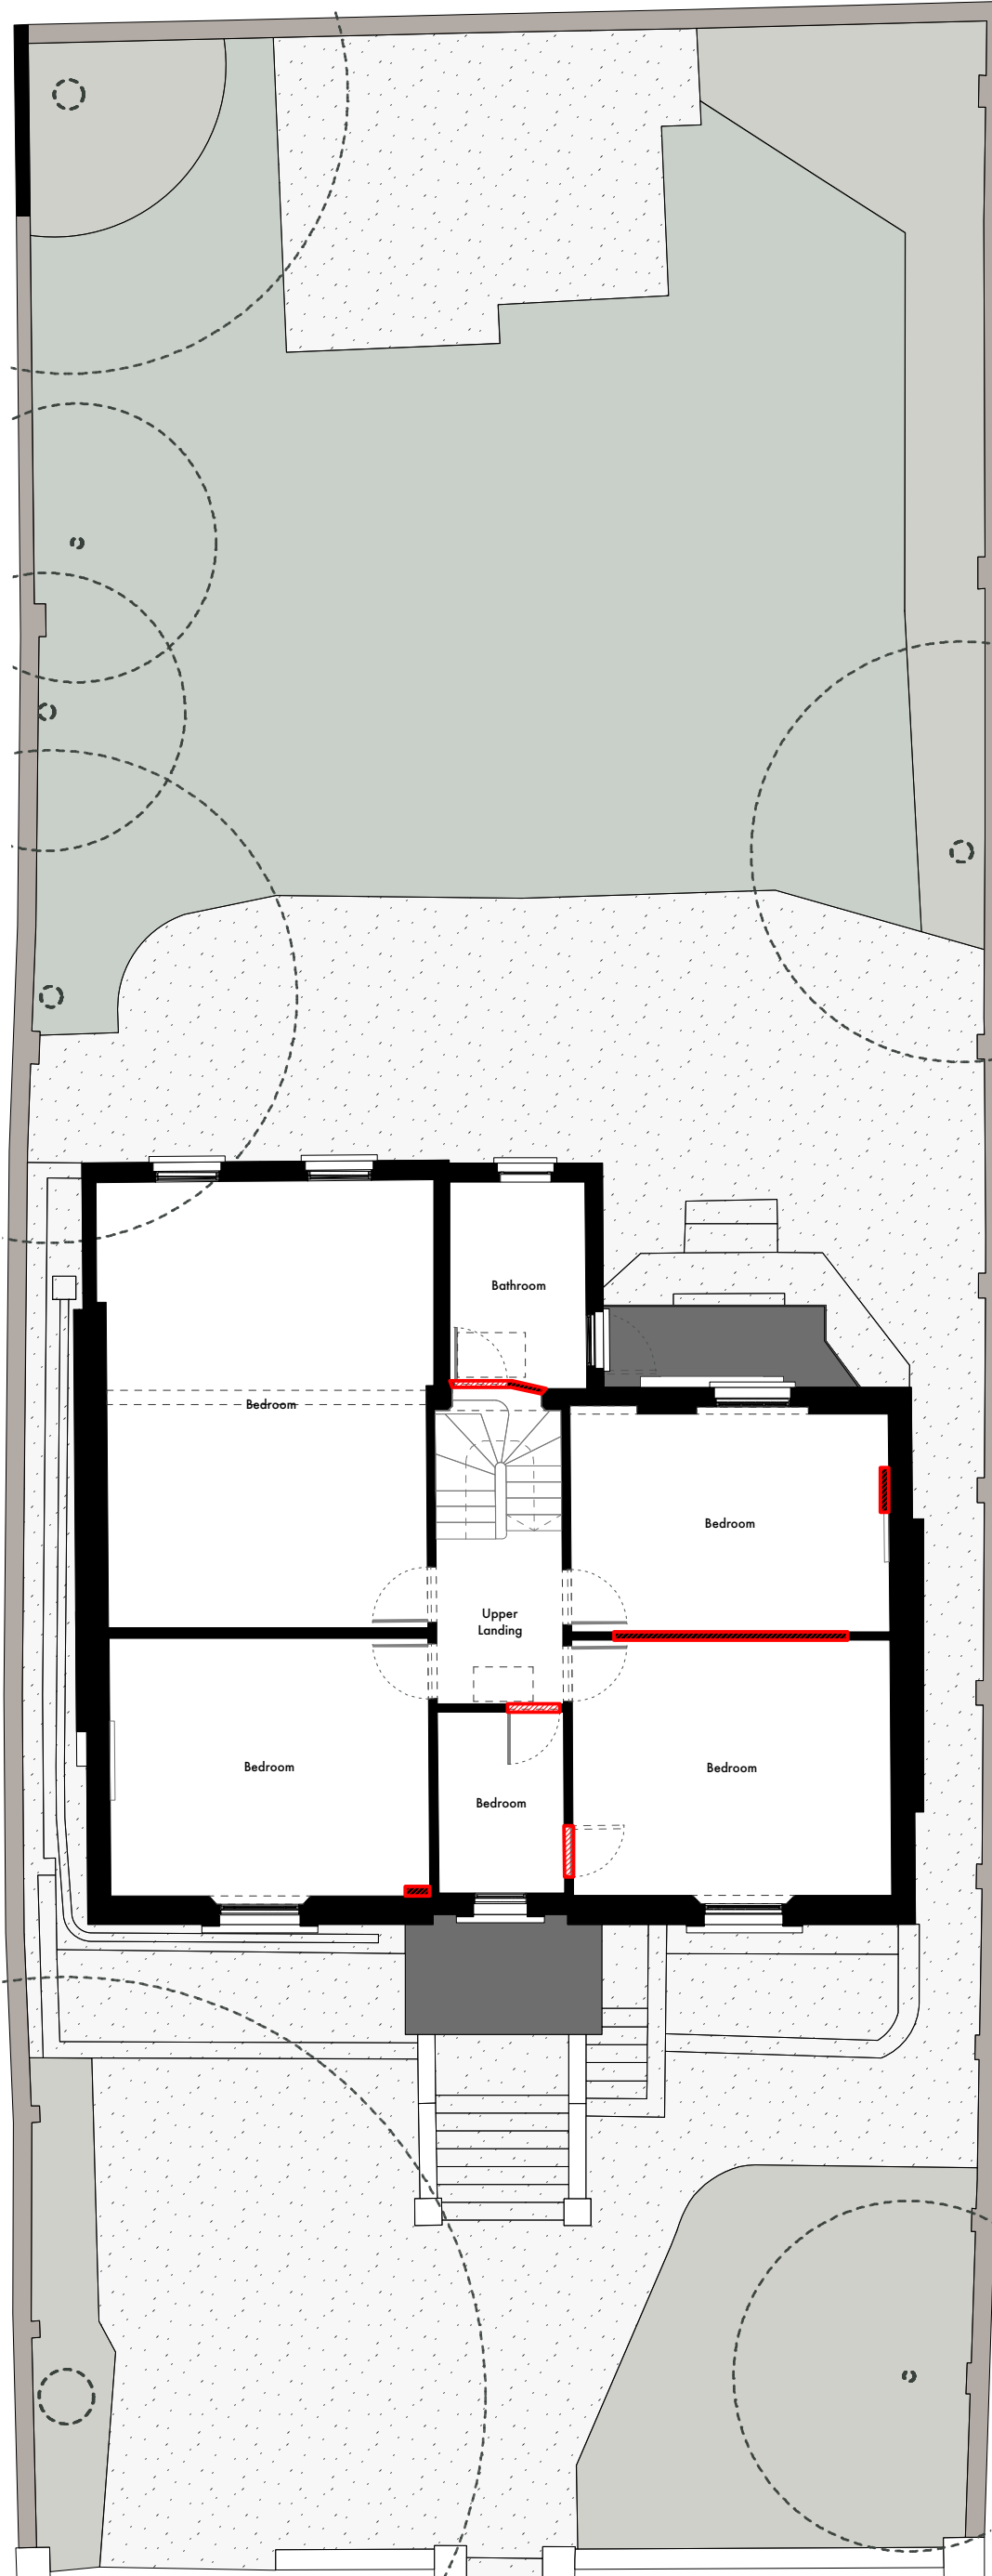

Undercover

Undercover Architecture
The Studio, 46 Mornington Terrace
Regents Park
London NW1 7ET
020 7388 7698
info@undercoverarchitecture.com

Project Title

40 Camden Square

Date

24th of May 2016

Drawing Title

Demolition / Second Floor Plan

Client

Afsaneh Knight & Rupert Cox

Scale

1:100 @ A3


Sheet / Revision

21



This drawing is the copyright of Undercover Architecture Ltd and may not be copied, altered or reproduced in anyway or passed to a third party without written authority. All dimensions are subject to site survey and site verification. Do not scale.

Demolition/Plans

Roof

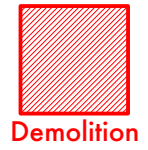

Demolition

 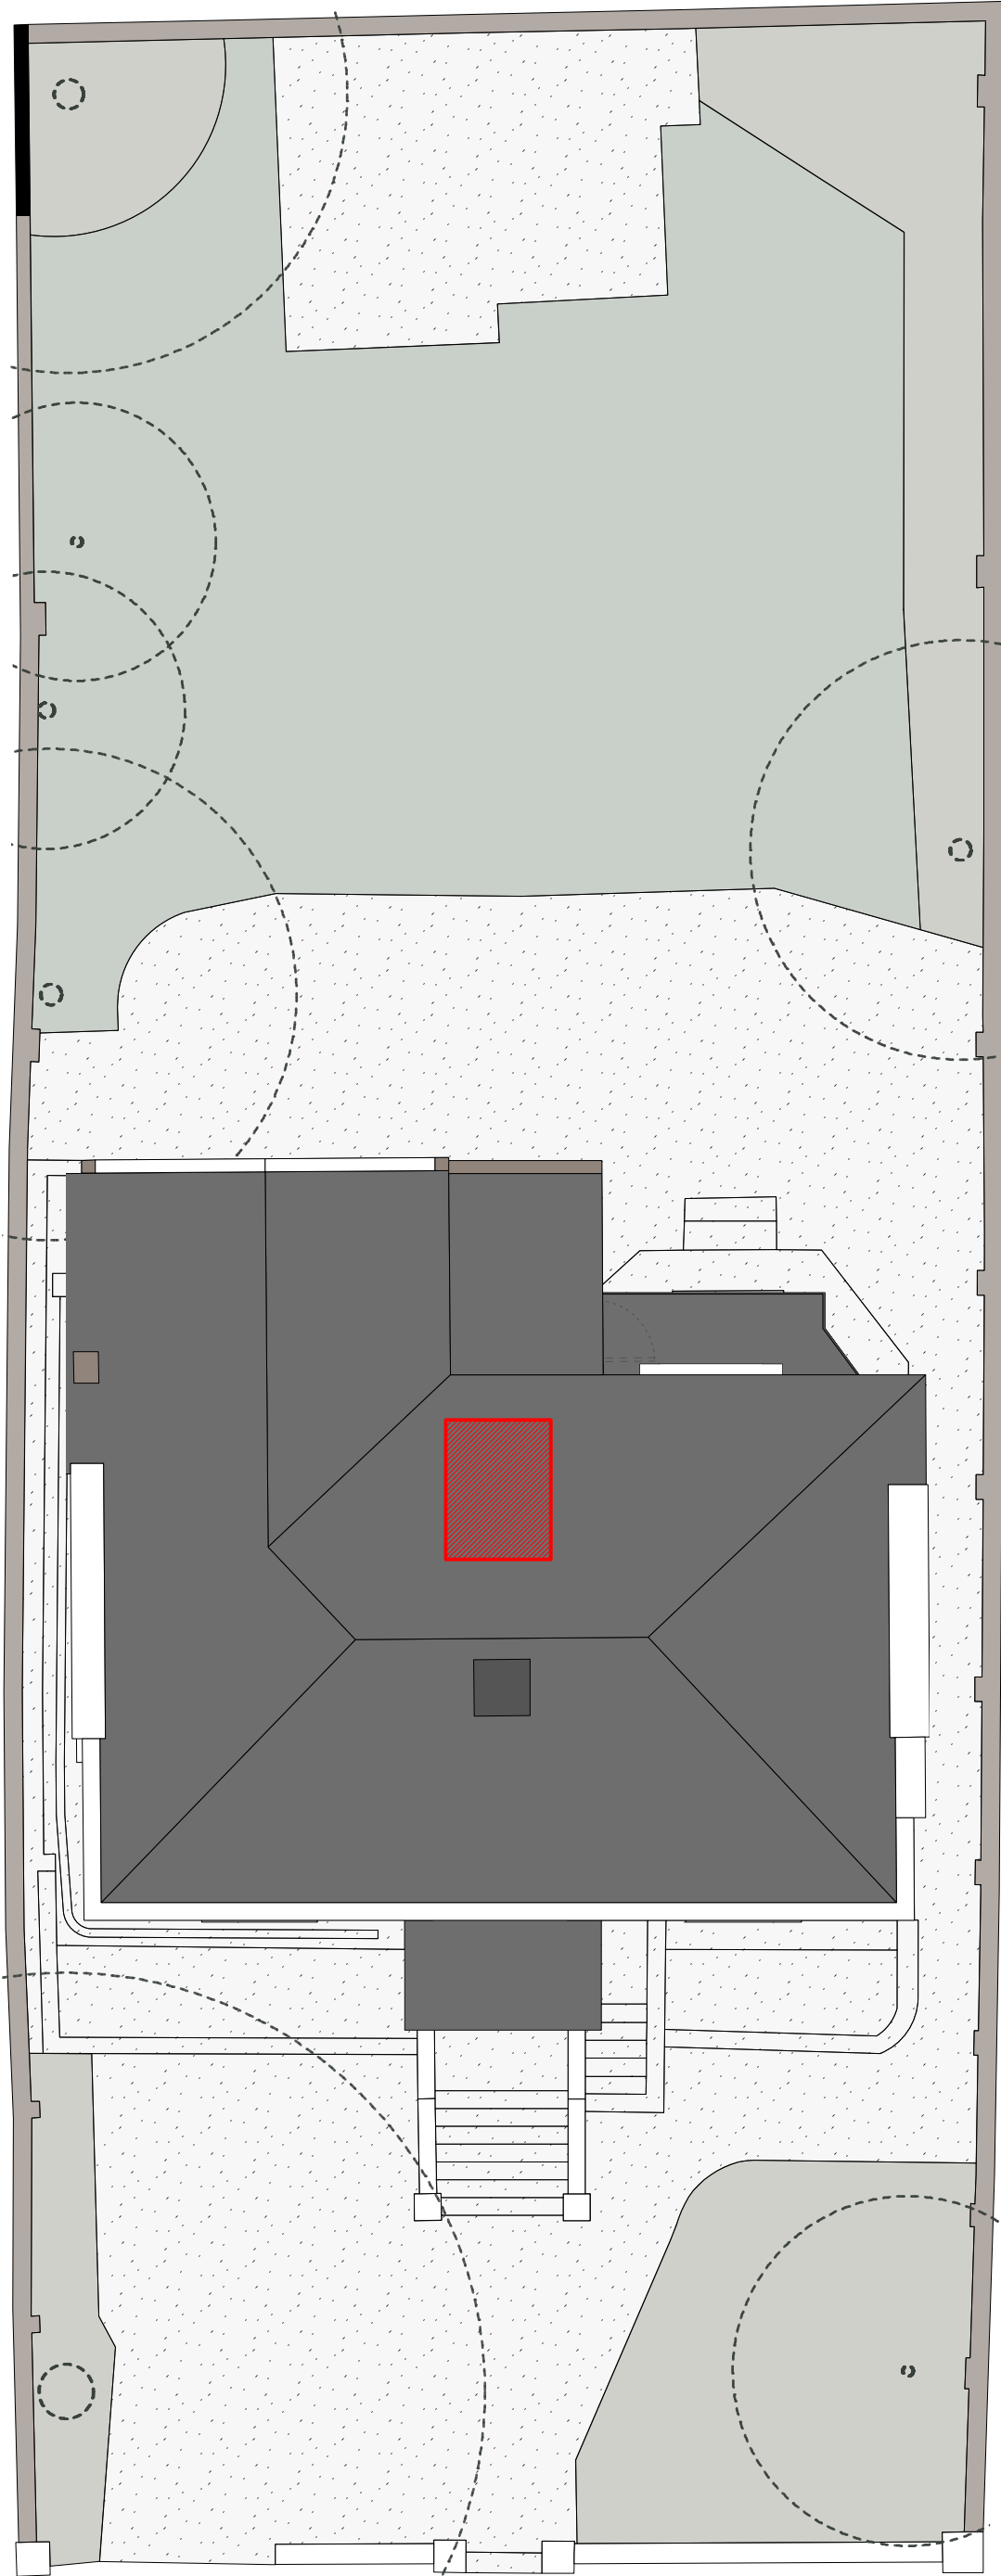

Undercover

Undercover Architecture
The Studio, 46 Morningside Terrace
Regents Park
London NW1 7ET
020 7388 7698
info@undercoverarchitecture.com

Project Title

40 Camden Square

Date

24th of May 2016

Drawing Title

Demolition / Roof Plan

Client

Afsaneh Knight & Rupert Cox

Scale

1:100 @ A3

Sheet / Revision

2/2

This drawing is the copyright of Undercover Architecture Ltd and may not be copied, altered or reproduced in anyway or passed to a third party without written authority. All dimensions are subject to site survey and site verification. Do not scale.