
 


Construction/Plans

Lower Ground Floor

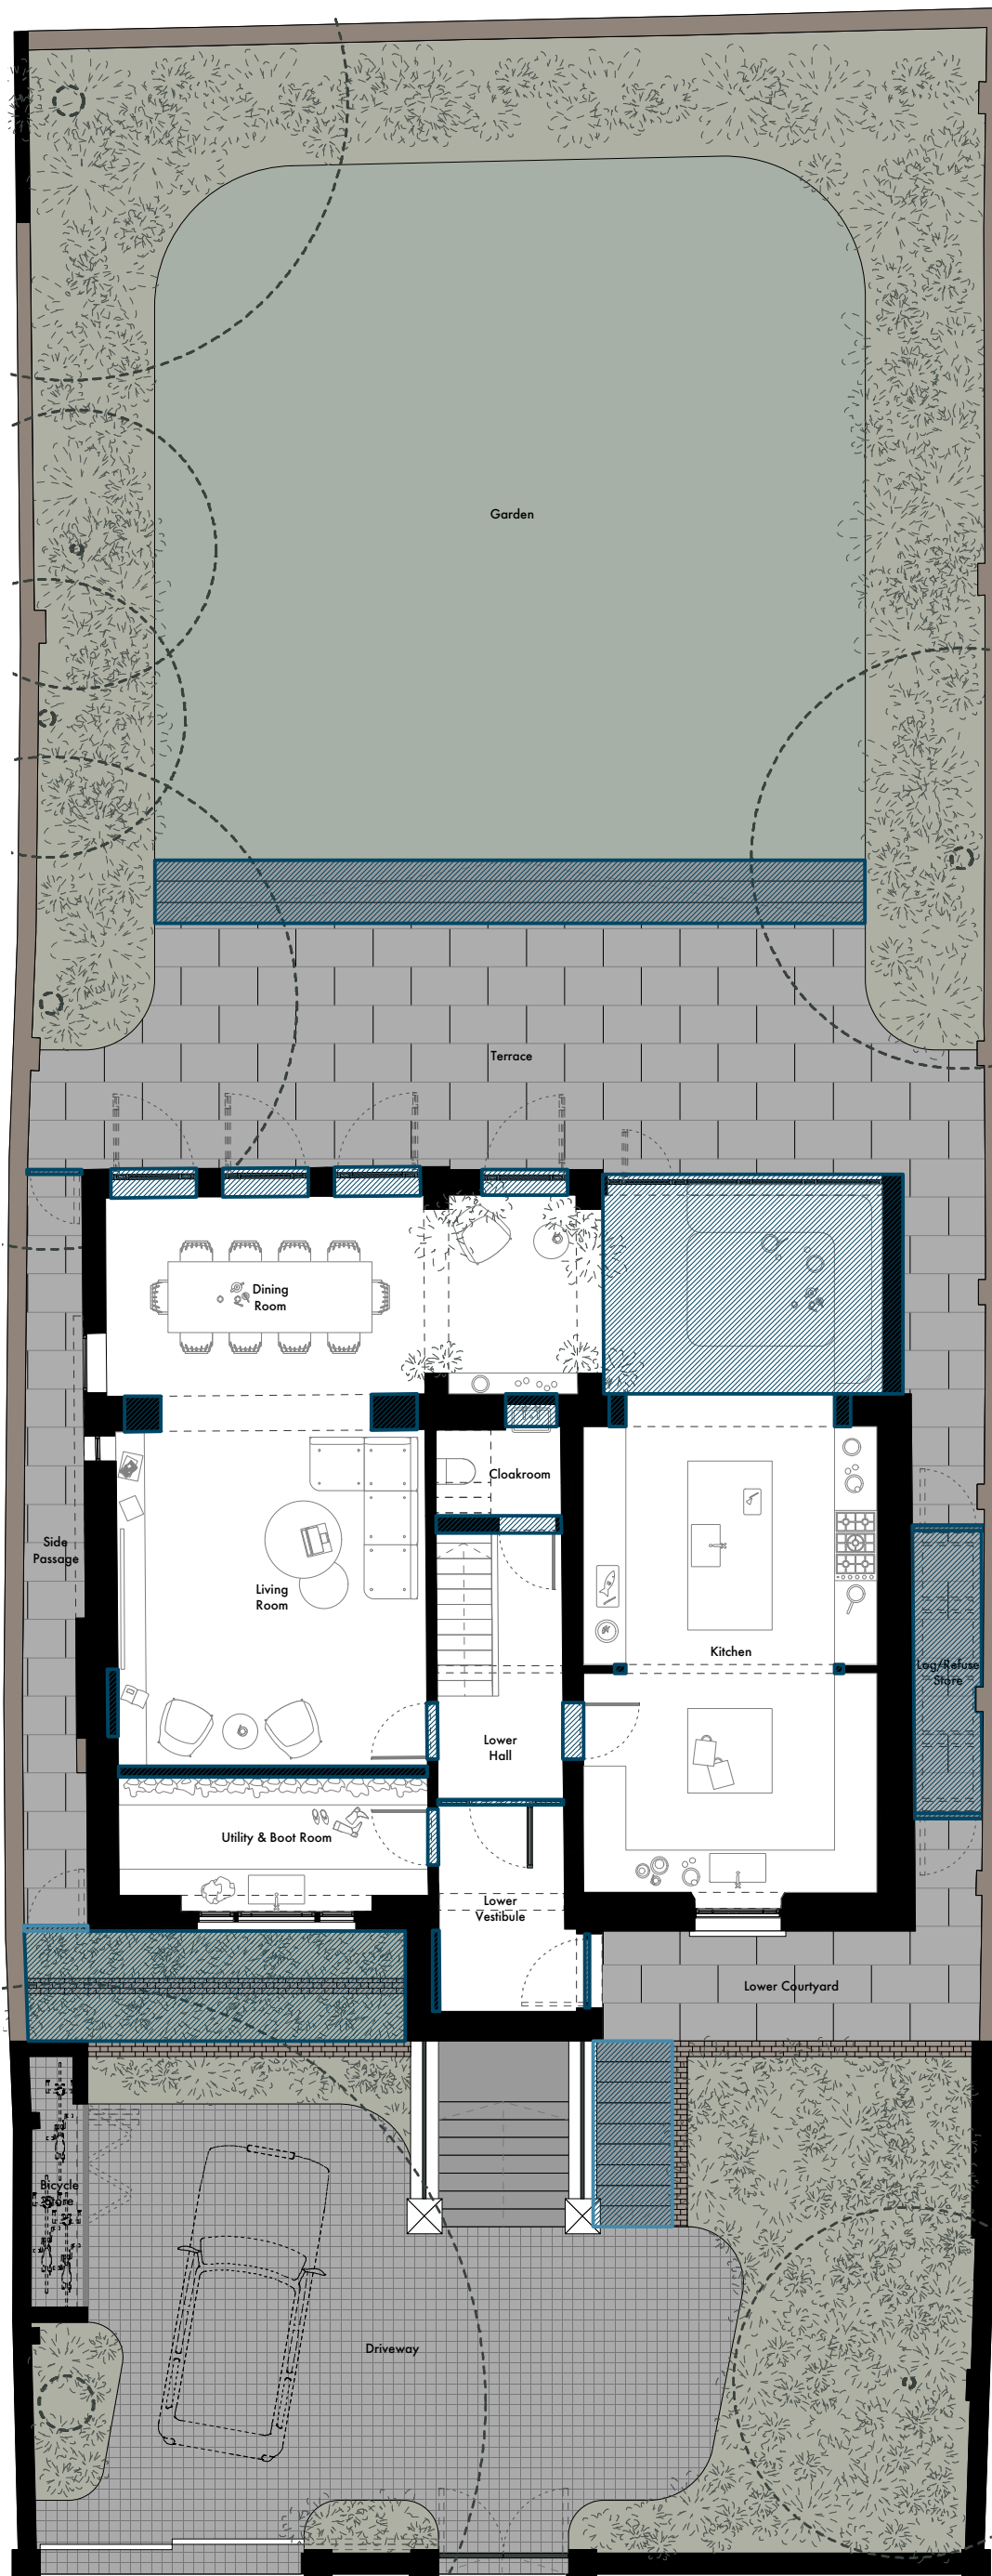

Undercover

Undercover Architecture
The Studio, 46 Mornington Terrace
Regents Park
London NW1 7ET
020 7388 7698
info@undercoverarchitecture.com

Project Title

40 Camden Square

Date

24th of May 2016

Drawing Title

Construction / Lower Ground Floor Plan

Client

Afsaneh Knight & Rupert Cox

Scale

1:100 @ A3



Sheet / Revision

41

This drawing is the copyright of Undercover Architecture Ltd and may not be copied, altered or reproduced in anyway or passed to a third party without written authority. All dimensions are subject to site survey and site verification. Do not scale.

Construction/Plans

Upper Ground Floor

 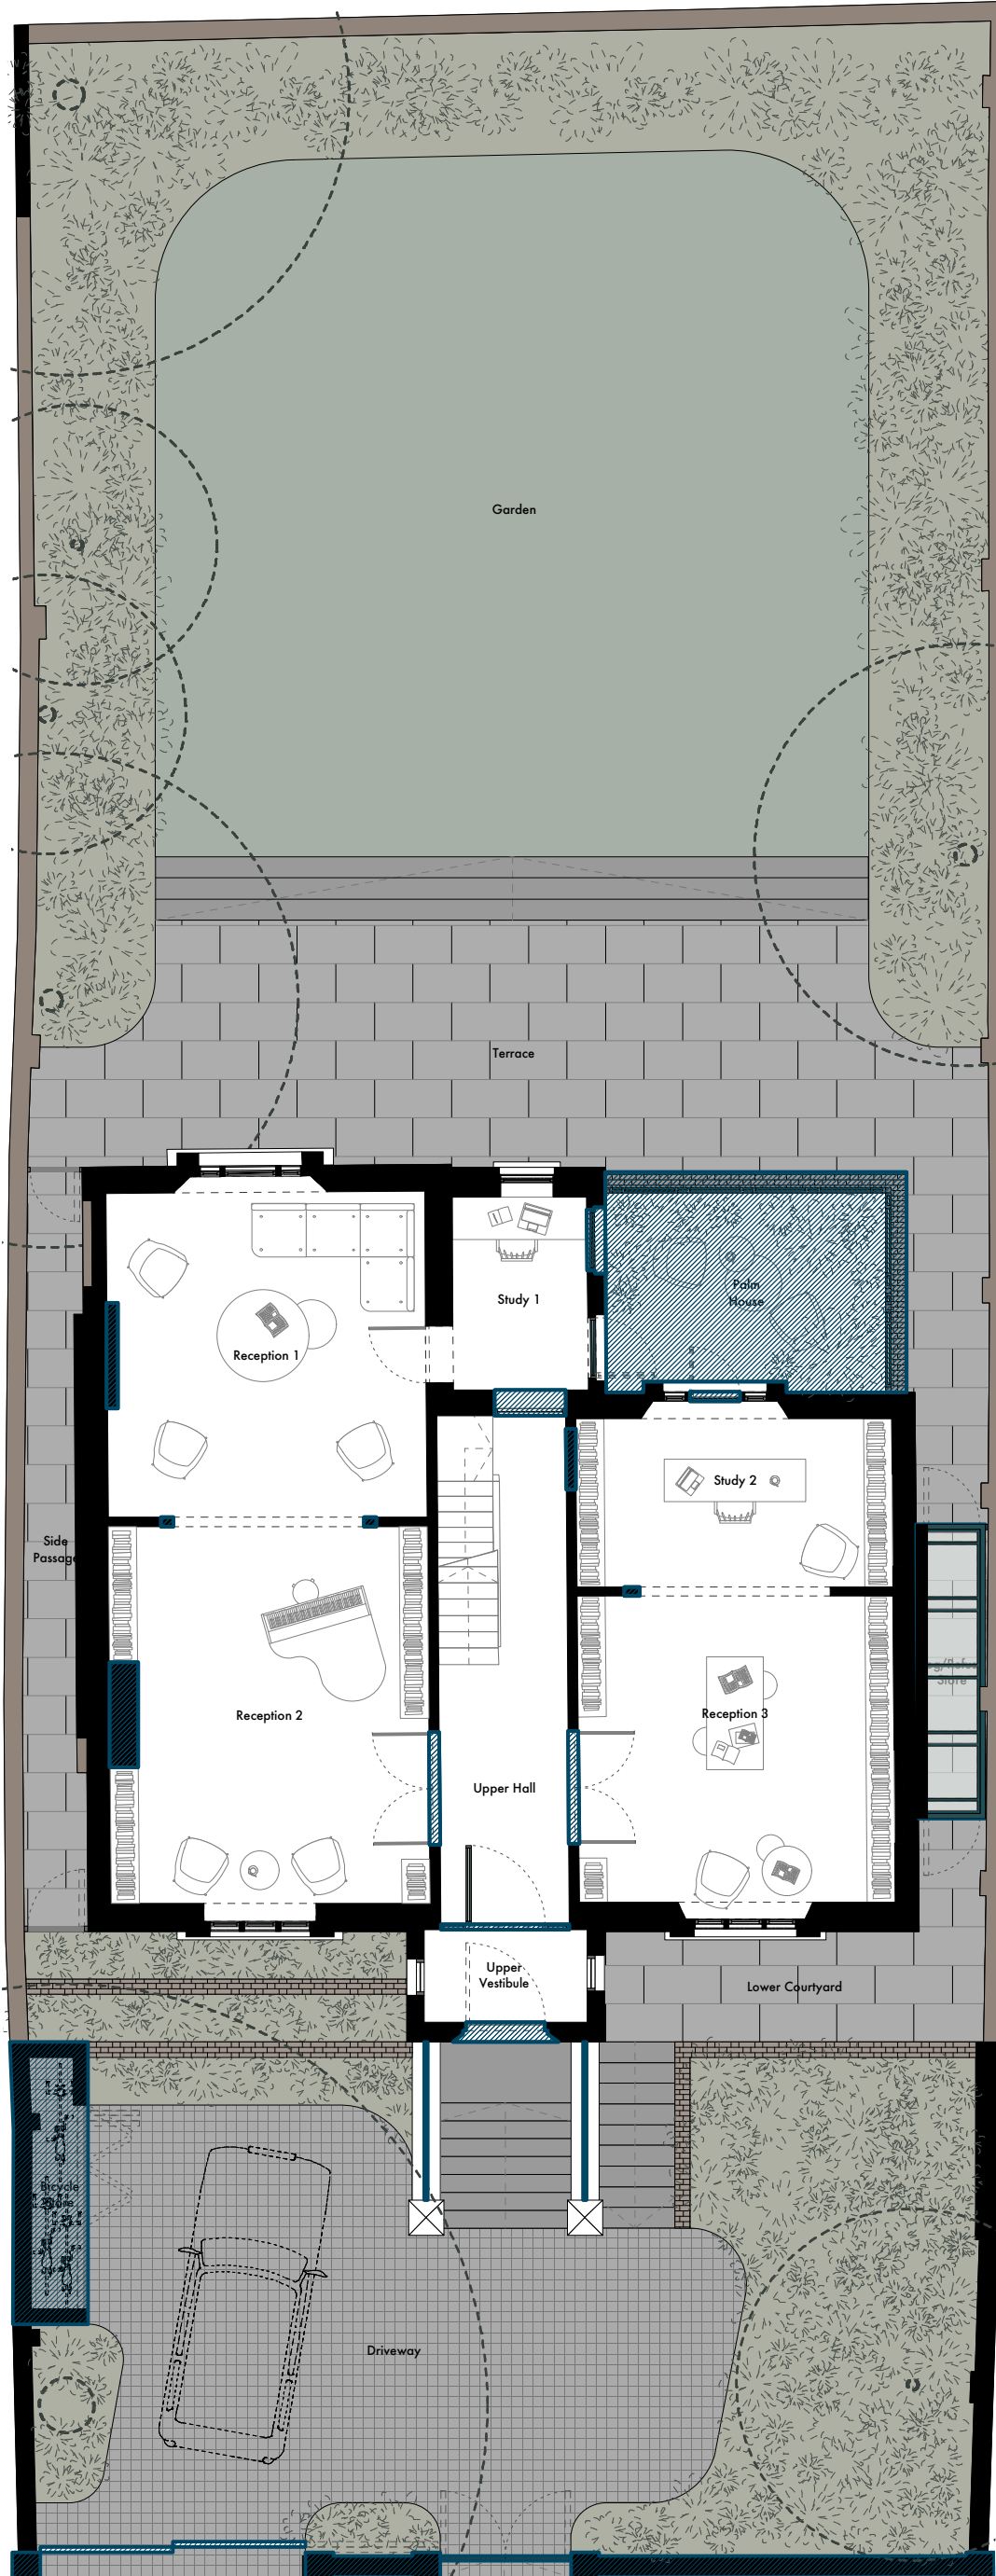

Undercover


Undercover Architecture
The Studio, 46 Mornington Terrace
Regents Park
London NW1 7BT
020 7388 7698
info@undercoverarchitecture.com

Project Title	40 Camden Square	Date	24th of May 2016	Drawing Title	Construction / Upper Grpund Floor Plan
Client	Afsaneh Knight & Rupert Cox	Scale	1:100 @ A3	Sheet / Revision	42

This drawing is the copyright of Undercover Architecture Ltd and may not be copied, altered or reproduced in anyway or passed to a third party without written authority. All dimensions are subject to site survey and site verification. Do not scale.

Construction/Plans

First Floor

 

Undercover

Undercover Architecture
The Studio, 46 Mornington Terrace
Regents Park
London NW1 7ET
020 7388 7698
info@undercoverarchitecture.com

Project Title 40 Camden Square
Client Afsaneh Knight & Rupert Cox



Date 24th of May 2016
Scale 1:100 @ A3

Drawing Title Construction / First Floor Plan
Sheet / Revision 43

This drawing is the copyright of Undercover Architecture Ltd and may not be copied, altered or reproduced in anyway or passed to a third party without written authority. All dimensions are subject to site survey and site verification. Do not scale.

Construction/Plans

Second Floor

 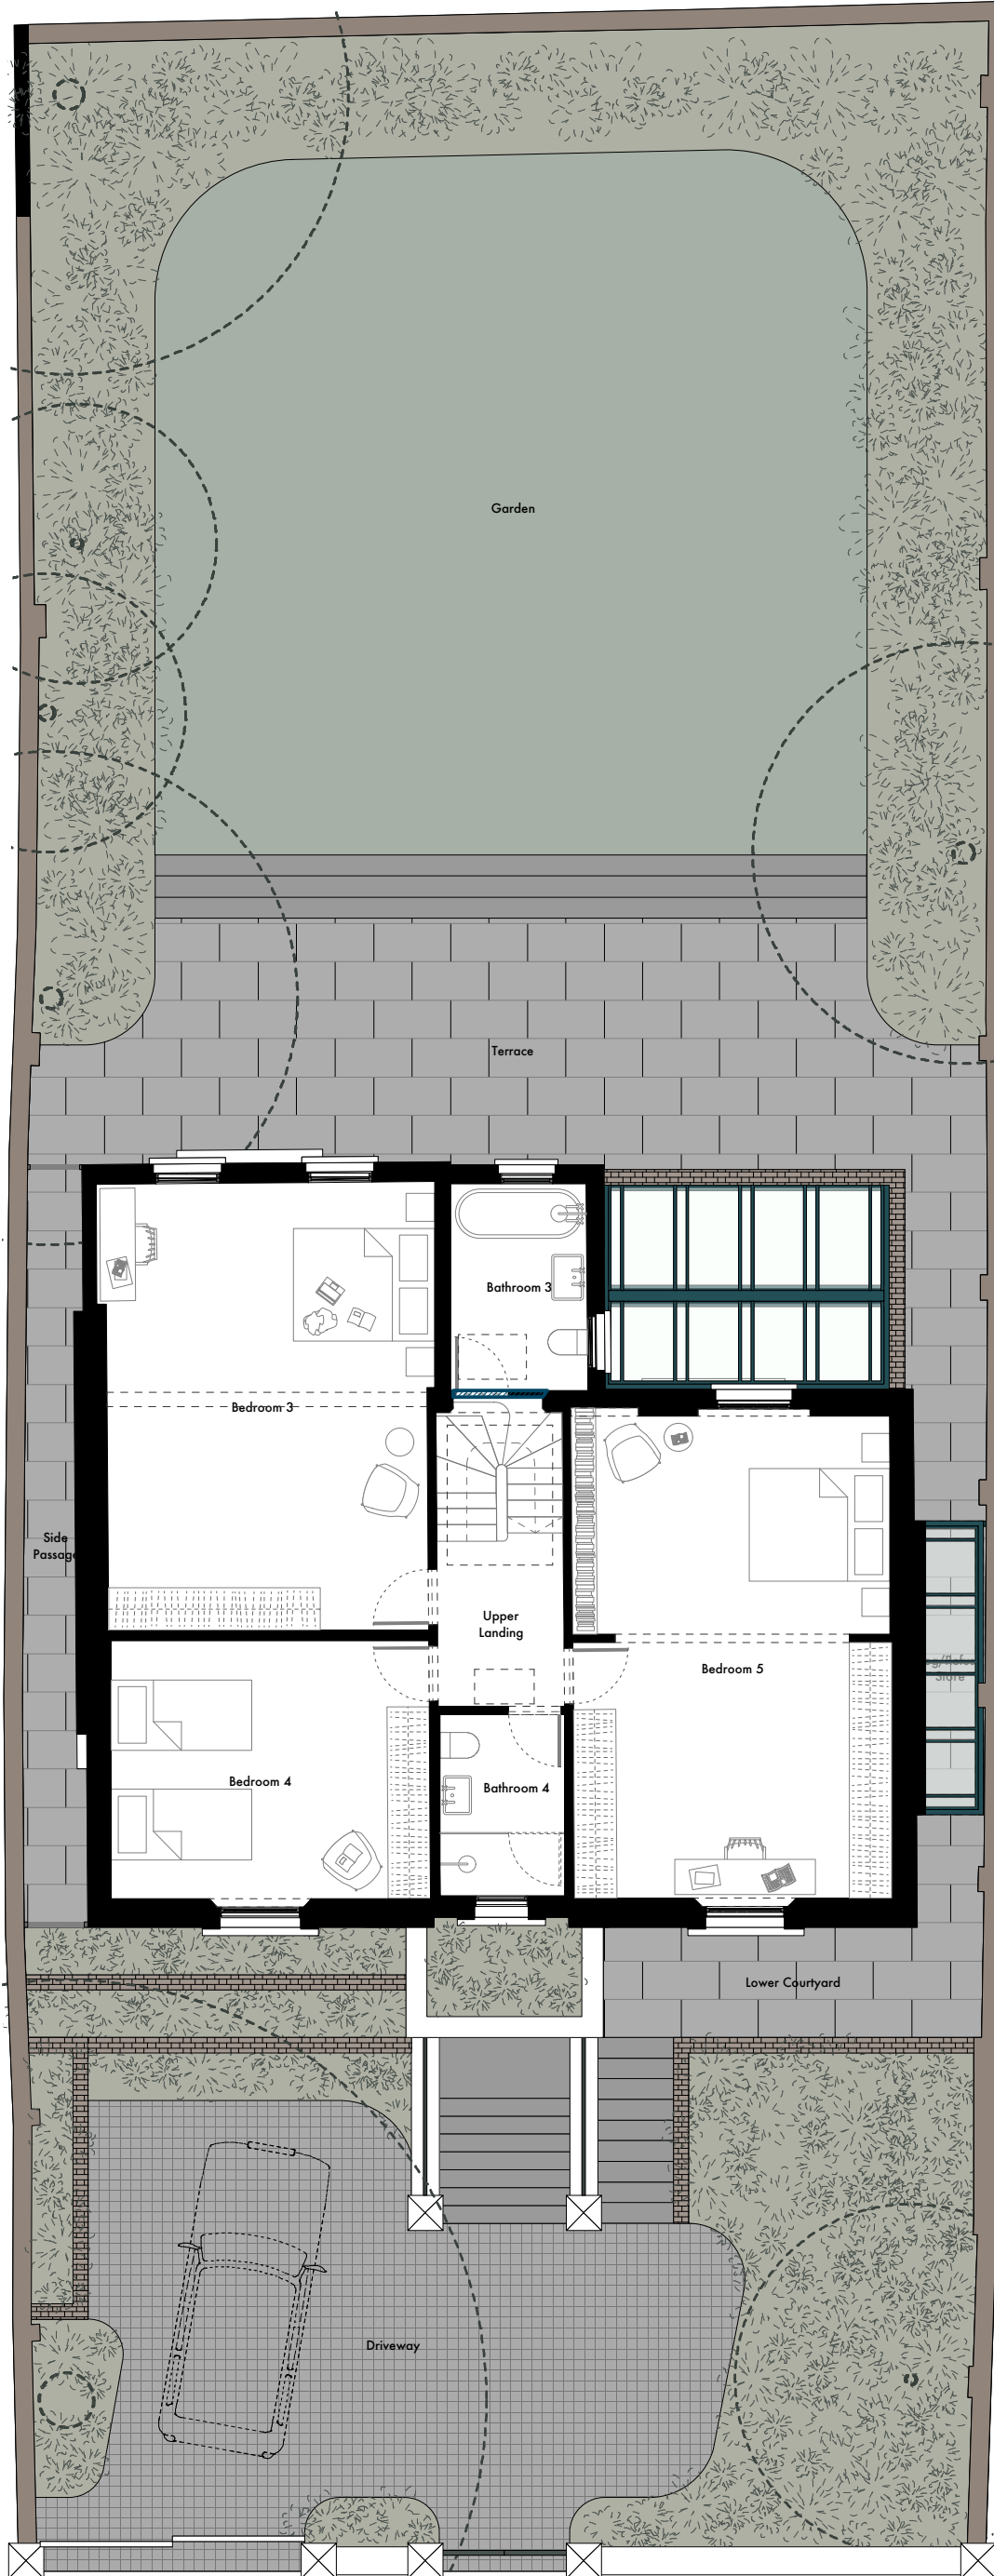

Undercover

Undercover Architecture
The Studio, 46 Mornington Terrace
Regents Park
London NW1 7ET
020 7388 7698
info@undercoverarchitecture.com

Project Title 40 Camden Square
Client Afsaneh Knight & Rupert Cox



Date 24th of May 2016
Scale 1:100 @ A3

Drawing Title Construction / Second Floor Plan
Sheet / Revision 44

This drawing is the copyright of Undercover Architecture Ltd and may not be copied, altered or reproduced in anyway or passed to a third party without written authority. All dimensions are subject to site survey and site verification. Do not scale.

Construction/Plans

Roof

 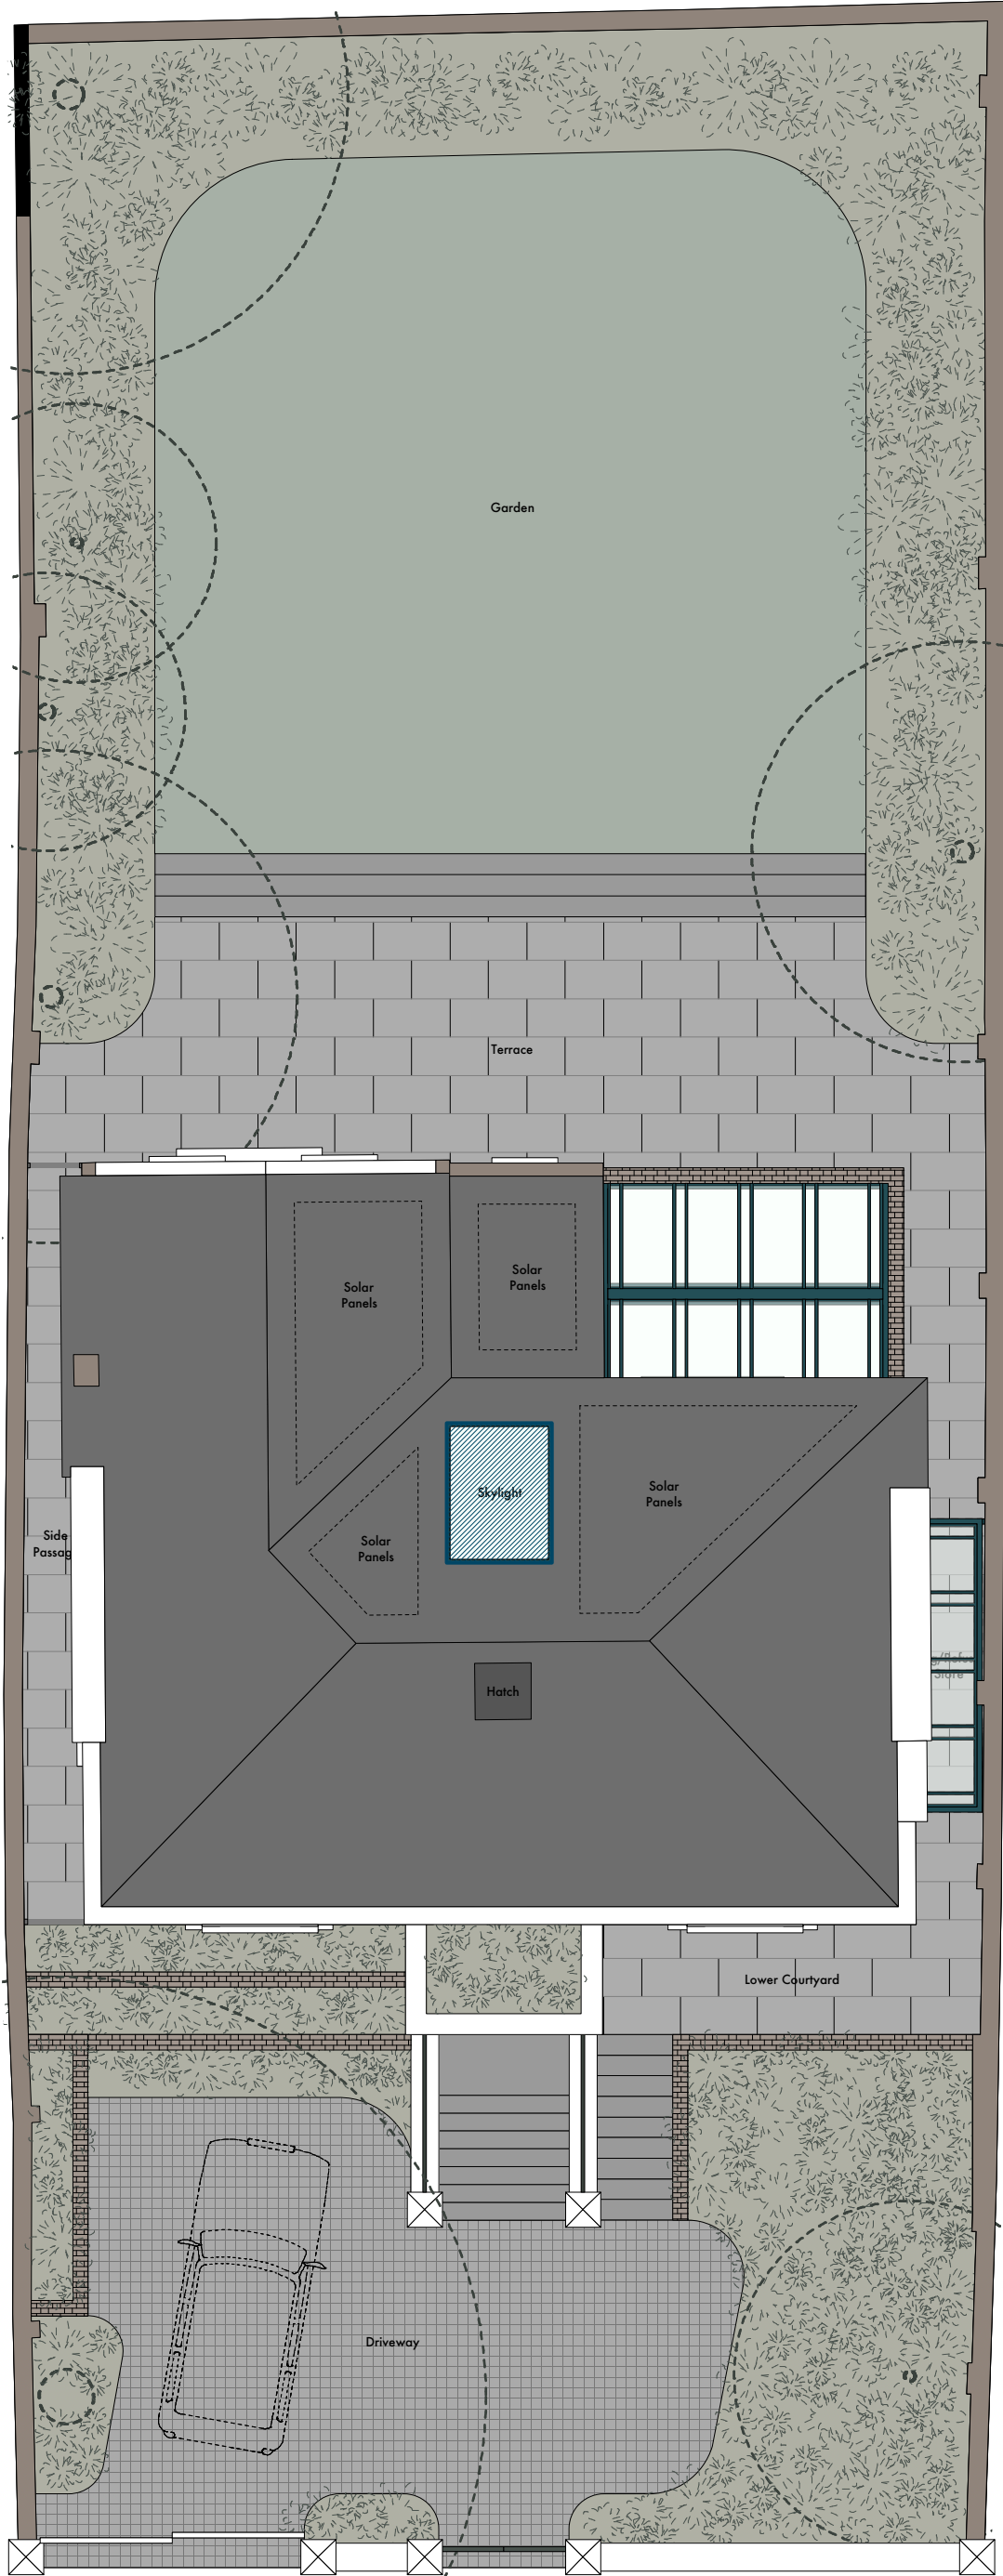

Undercover

Undercover Architecture
The Studio, 46 Mornington Terrace
Regents Park
London NW1 7ET
020 7388 7698
info@undercoverarchitecture.com

Project Title 40 Camden Square
Client Afsaneh Knight & Rupert Cox

Date 24th of May 2016
Scale 1:100 @ A3

Drawing Title Construction / Roof Plan
Sheet / Revision 45

This drawing is the copyright of Undercover Architecture Ltd and may not be copied, altered or reproduced in anyway or passed to a third party without written authority. All dimensions are subject to site survey and site verification. Do not scale.