
 


Existing/Plans

Lower Ground Floor

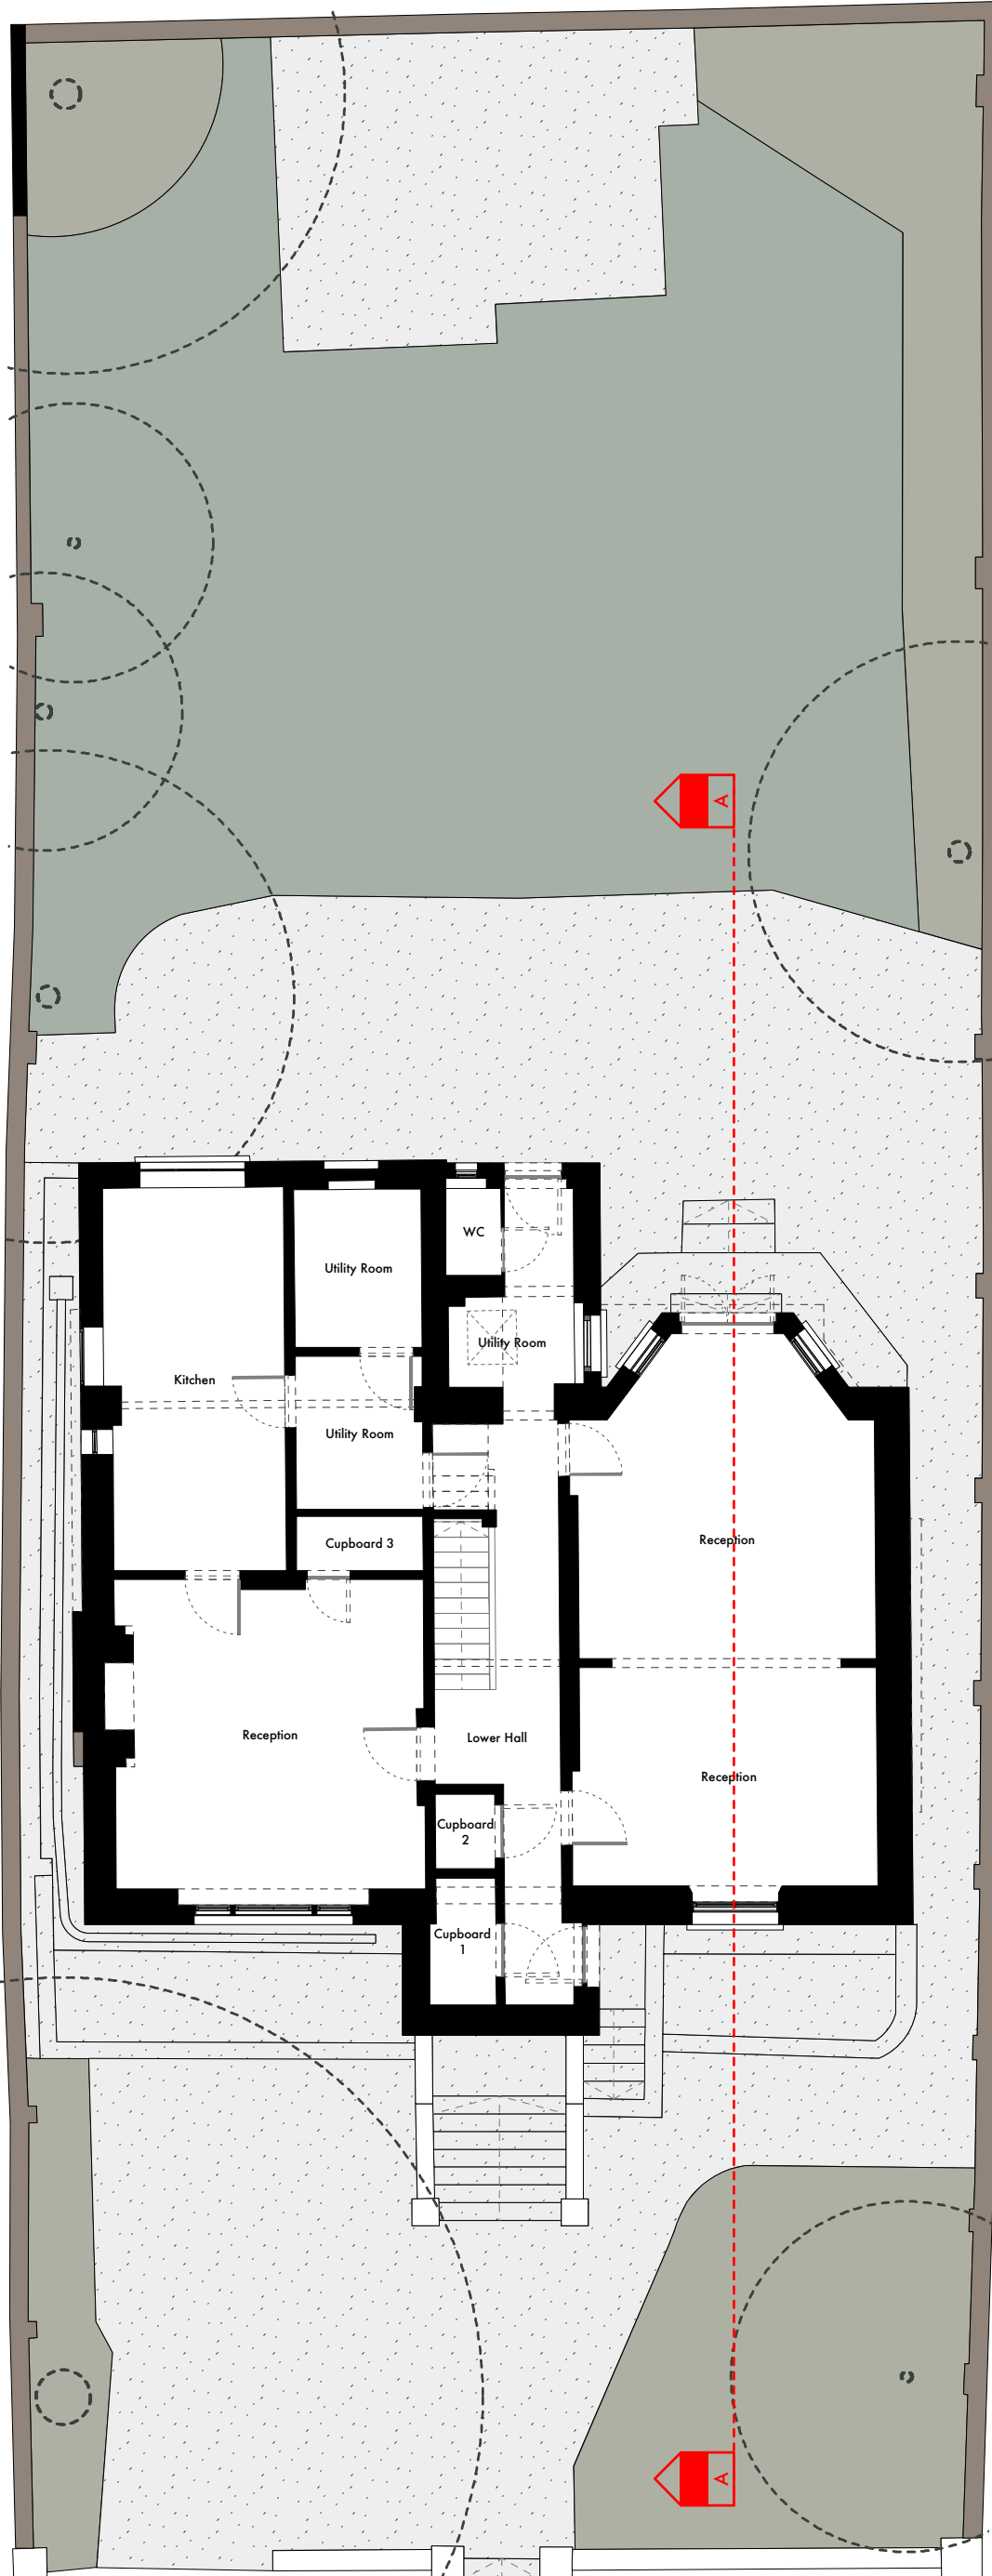

Undercover



Undercover Architecture
The Studio, 48 Mornington Terrace
Regents Park
London NW1 7RT
020 7388 7698
info@undercoverarchitecture.com

Project Title	40 Camden Square	Date	24th of May 2016	Drawing Title	Existing / Lower Ground Floor Plan
Client	Afsaneh Knight & Rupert Cox	Scale	1:100 @ A3	Sheet / Revision	2

This drawing is the copyright of Undercover Architecture Ltd and may not be copied, altered or reproduced in anyway or passed to a third party without written authority. All dimensions are subject to site survey and site verification. Do not scale.

Existing/Plans

Upper Ground Floor

 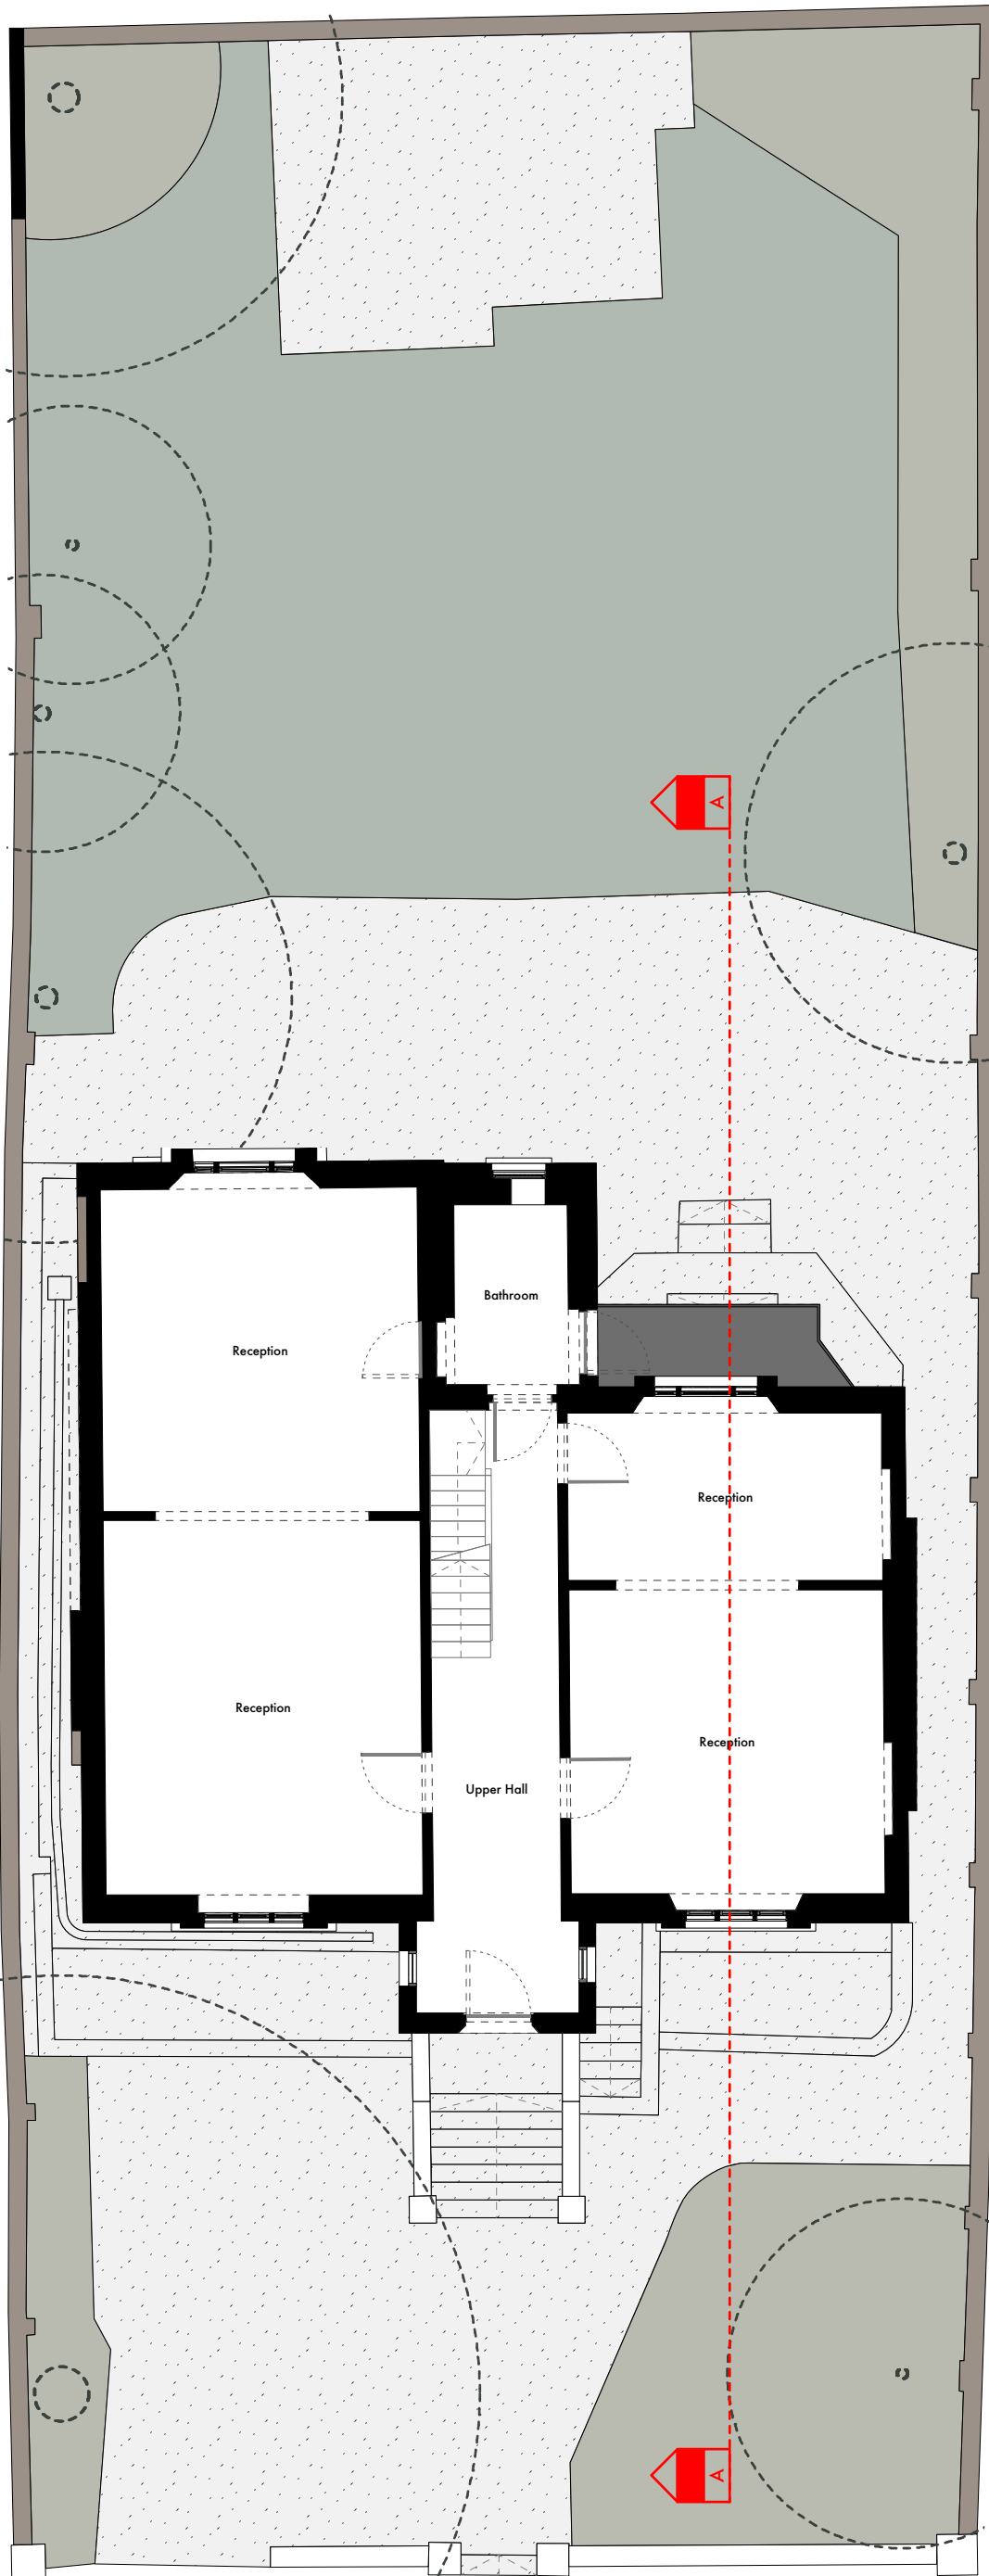

Undercover

Undercover Architecture
The Studio, 48 Mornington Terrace
Regents Park
London NW1 7RT
020 7388 7698
info@undercoverarchitecture.com

Project Title

40 Camden Square

Date

24th of May 2016

Drawing Title

Existing / Upper Ground Floor Plan

Client

Afsaneh Knight & Rupert Cox

Scale

1:100 @ A3



Sheet / Revision

3

This drawing is the copyright of Undercover Architecture Ltd and may not be copied, altered or reproduced in anyway or passed to a third party without written authority. All dimensions are subject to site survey and site verification. Do not scale.

Existing/Plans

First Floor

 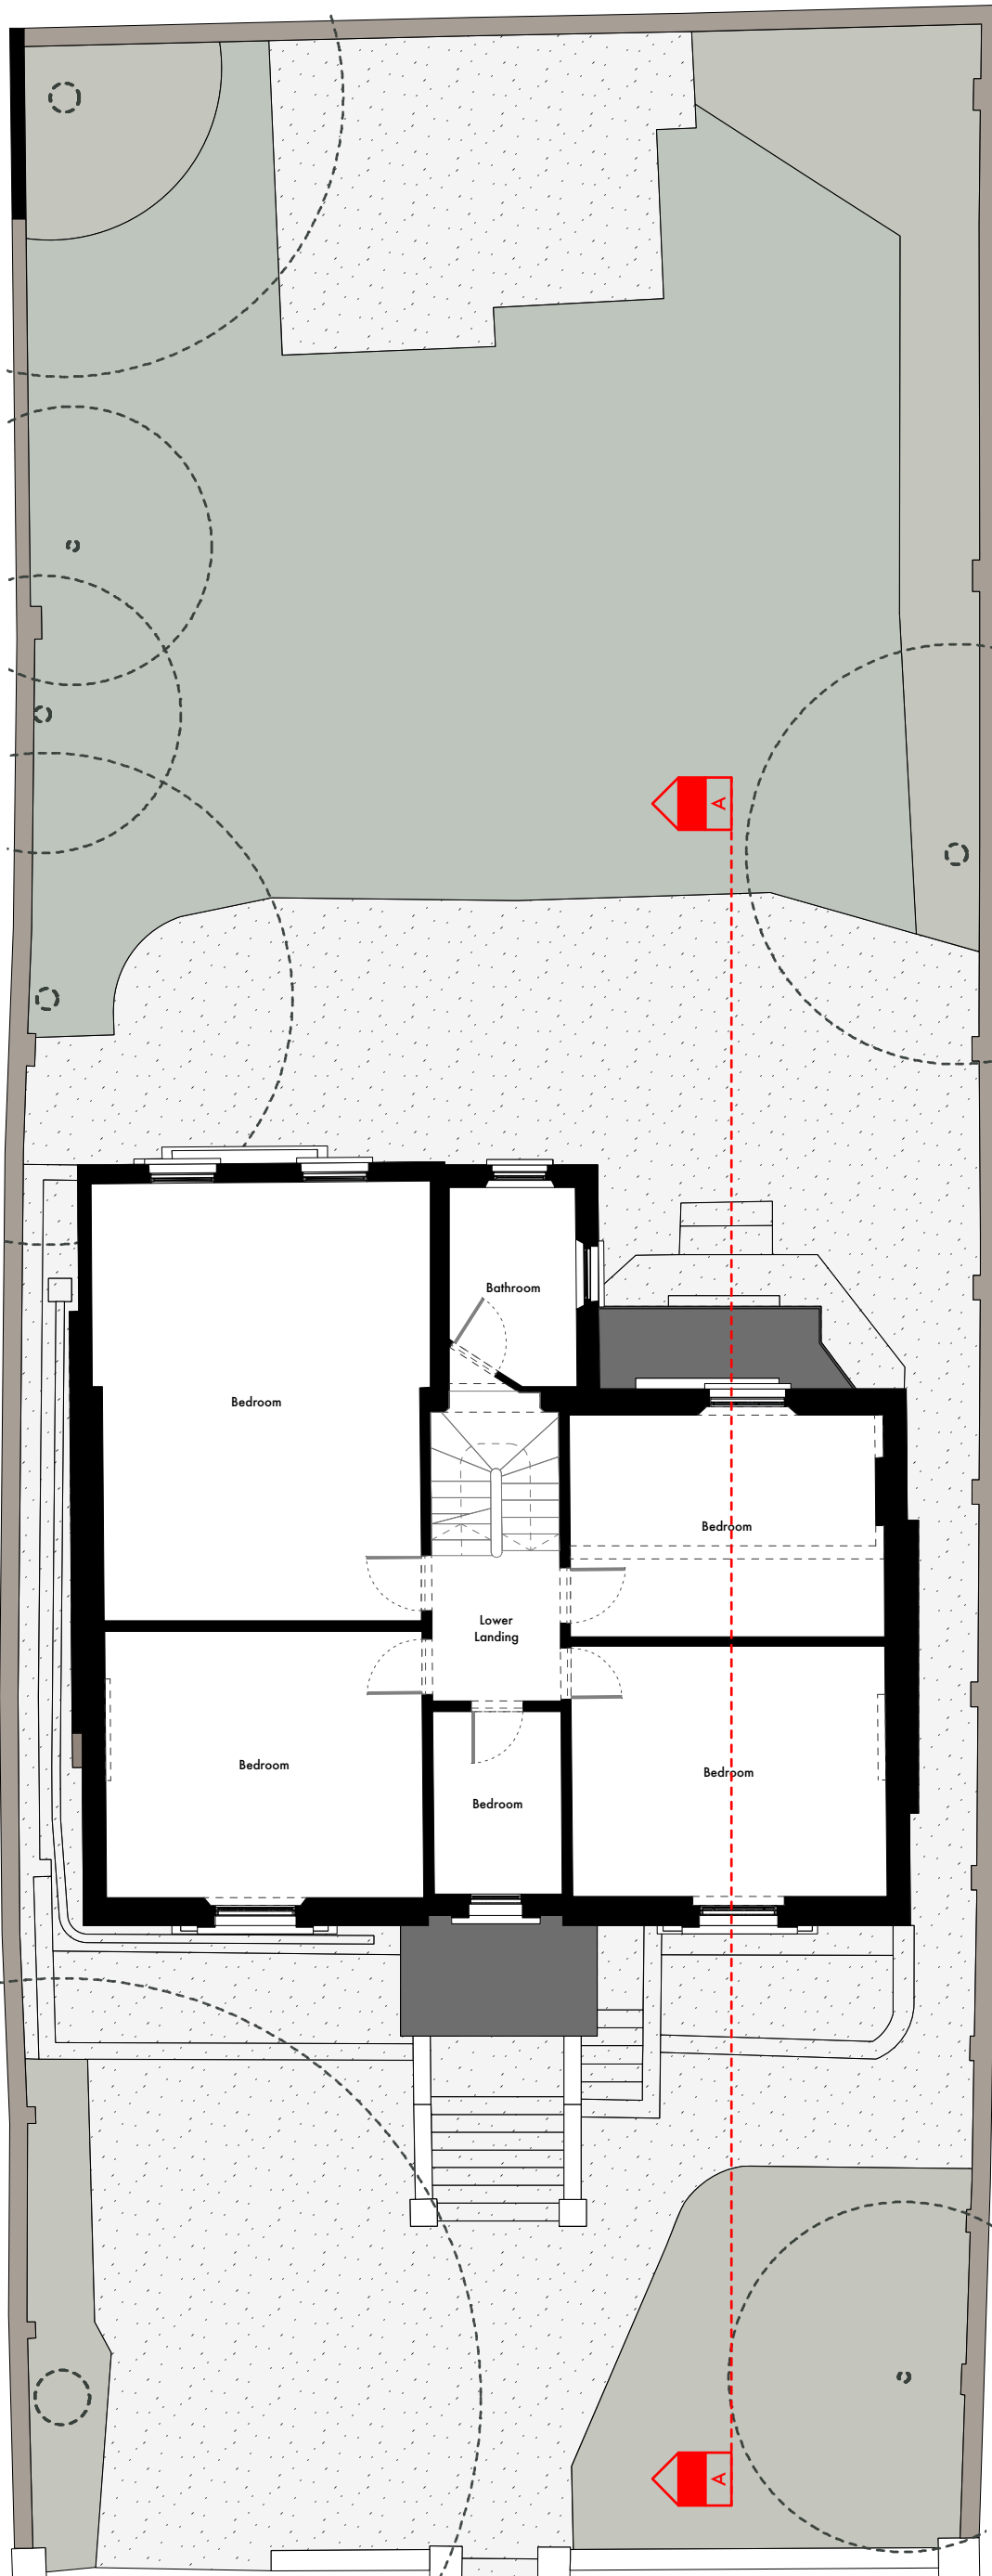

Undercover

Undercover Architecture
 The Studio, 48 Mornington Terrace
 Regents Park
 London NW1 7BT
 020 7388 7698
 info@undercoverarchitecture.com

Project Title

40 Camden Square

Date

24th of May 2016

Drawing Title

Existing / First Floor Plan

Client

Afsaneh Knight & Rupert Cox

Scale



1:100 @ A3

Sheet / Revision

4

This drawing is the copyright of Undercover Architecture Ltd and may not be copied, altered or reproduced in anyway or passed to a third party without written authority. All dimensions are subject to site survey and site verification. Do not scale.

Existing/Plans
Second Floor

 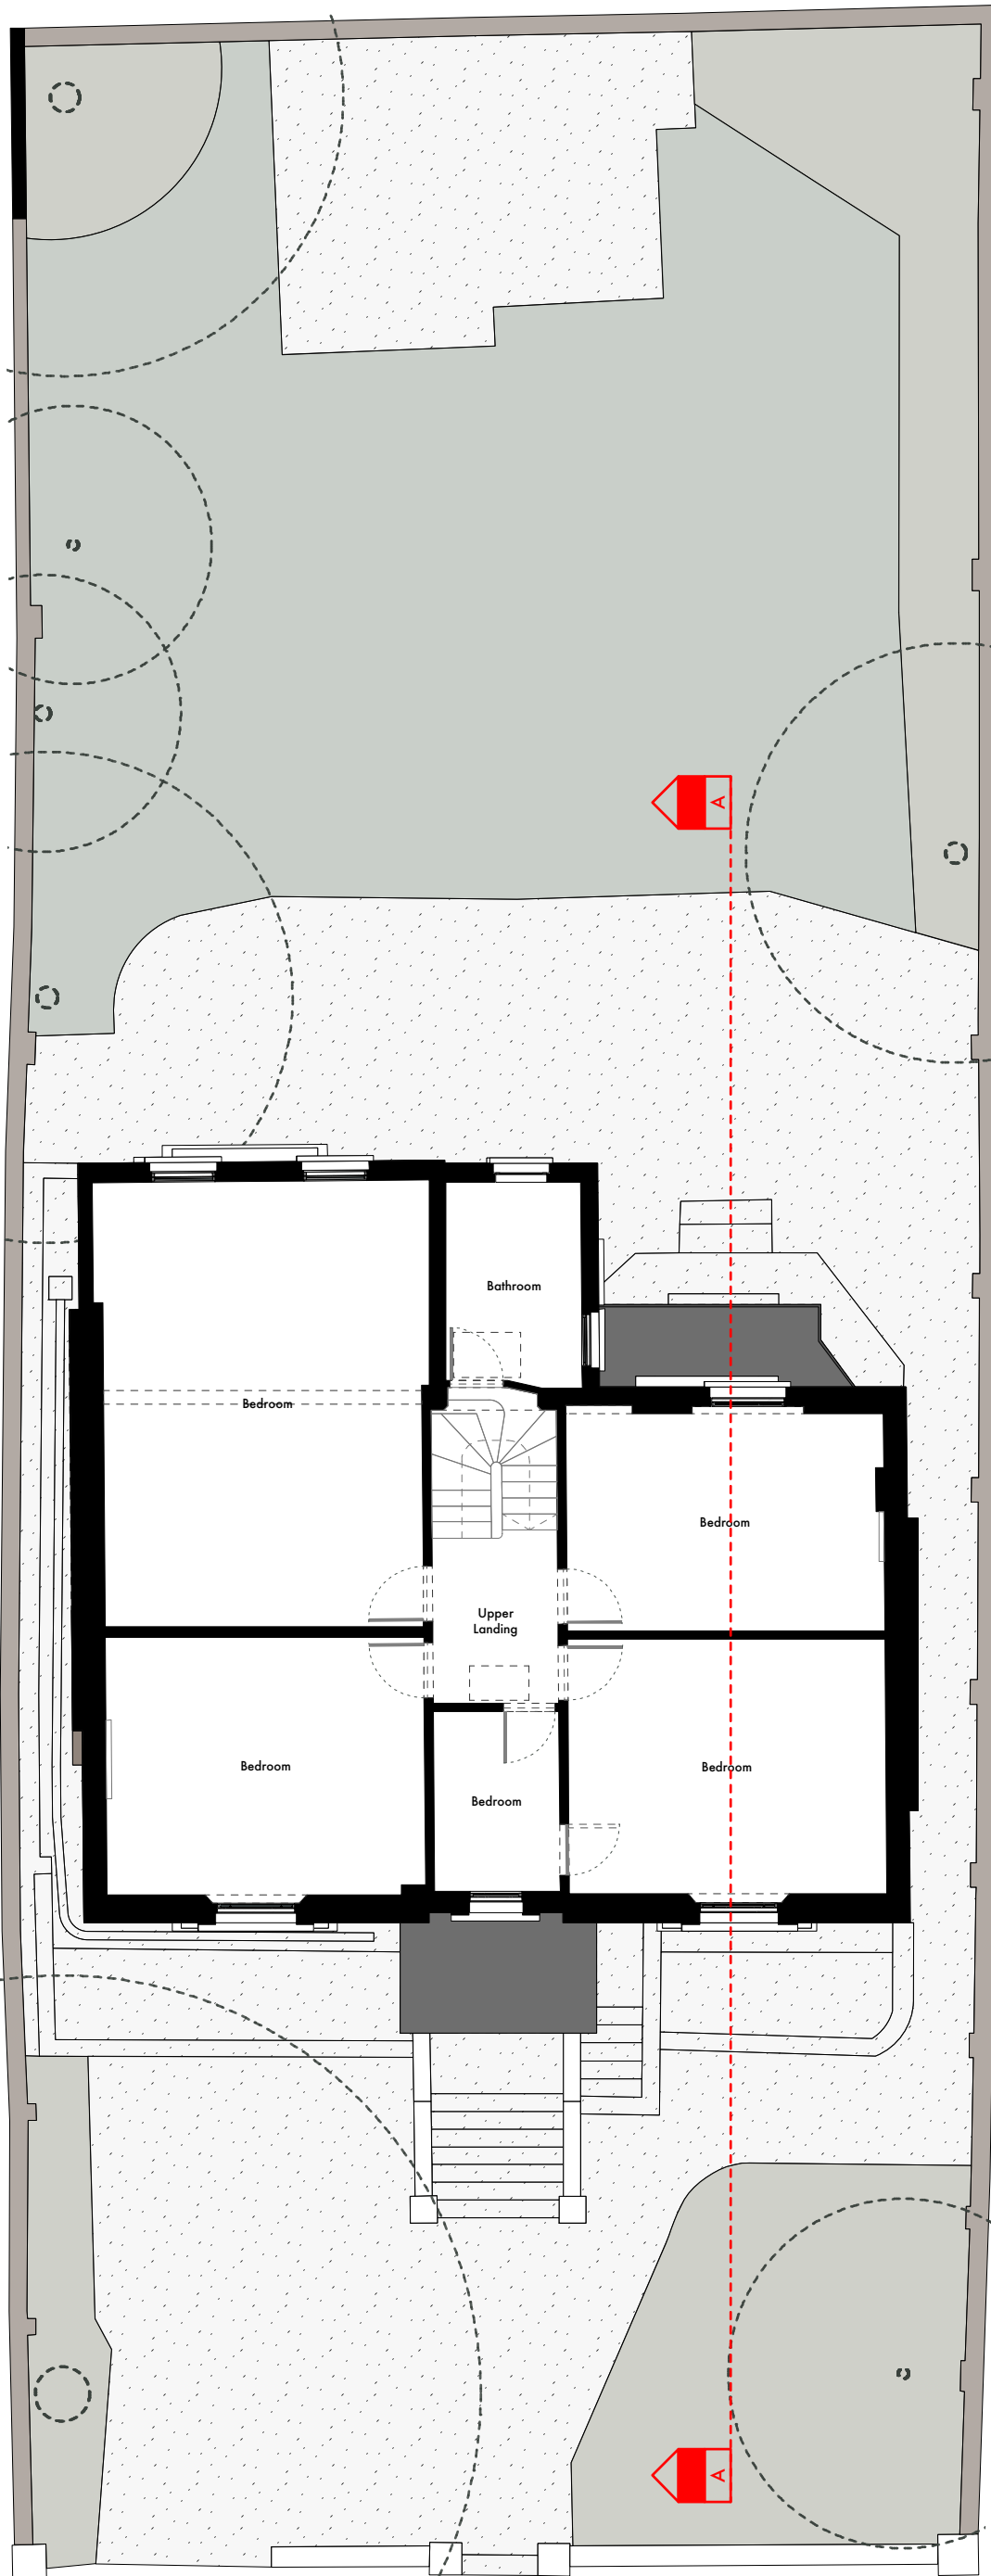

Undercover

Undercover Architecture
The Studio, 48 Mornington Terrace
Regents Park
London NW1 7BT
020 7388 7698
info@undercoverarchitecture.com

Project Title

40 Camden Square

Date

24th of May 2016

Drawing Title

Existing / Second Floor Plan

Client

Afsaneh Knight & Rupert Cox

Scale

1:100 @ A3



Sheet / Revision

5

This drawing is the copyright of Undercover Architecture Ltd and may not be copied, altered or reproduced in anyway or passed to a third party without written authority. All dimensions are subject to site survey and site verification. Do not scale.

Existing/Plans

Roof

 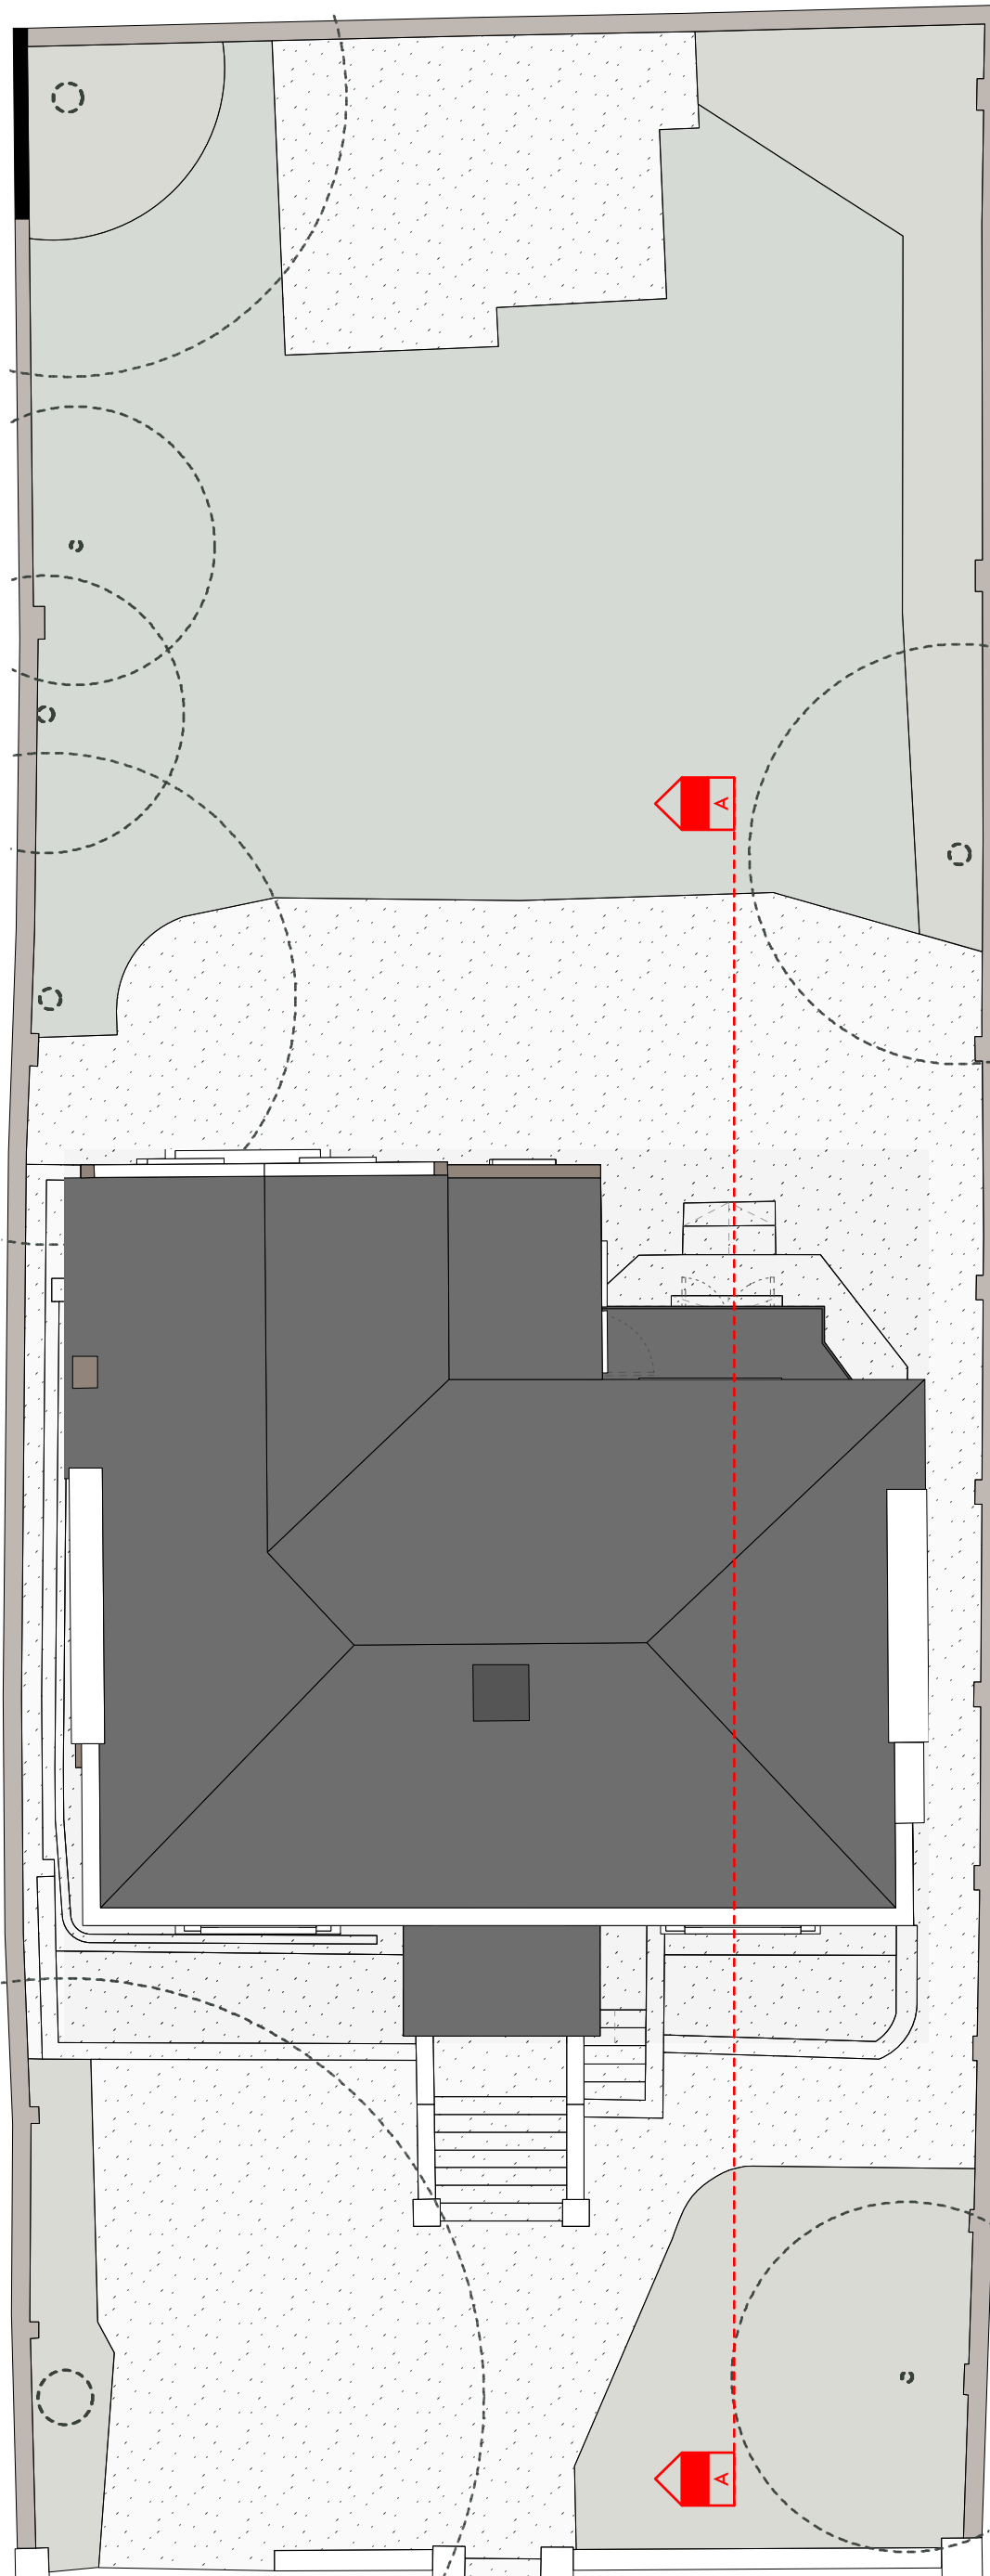

Undercover

Undercover Architecture
The Studio, 48 Mornington Terrace
Regents Park
London NW1 7RT
020 7388 7698
info@undercoverarchitecture.com

Project Title

40 Camden Square

Date

24th of May 2016

Drawing Title

Existing / Roof Plan

Client

Afsaneh Knight & Rupert Cox

Scale

1:100 @ A3

Sheet / Revision

6

This drawing is the copyright of Undercover Architecture Ltd and may not be copied, altered or reproduced in anyway or passed to a third party without written authority. All dimensions are subject to site survey and site verification. Do not scale.