



Proposed/Plans
Second Floor

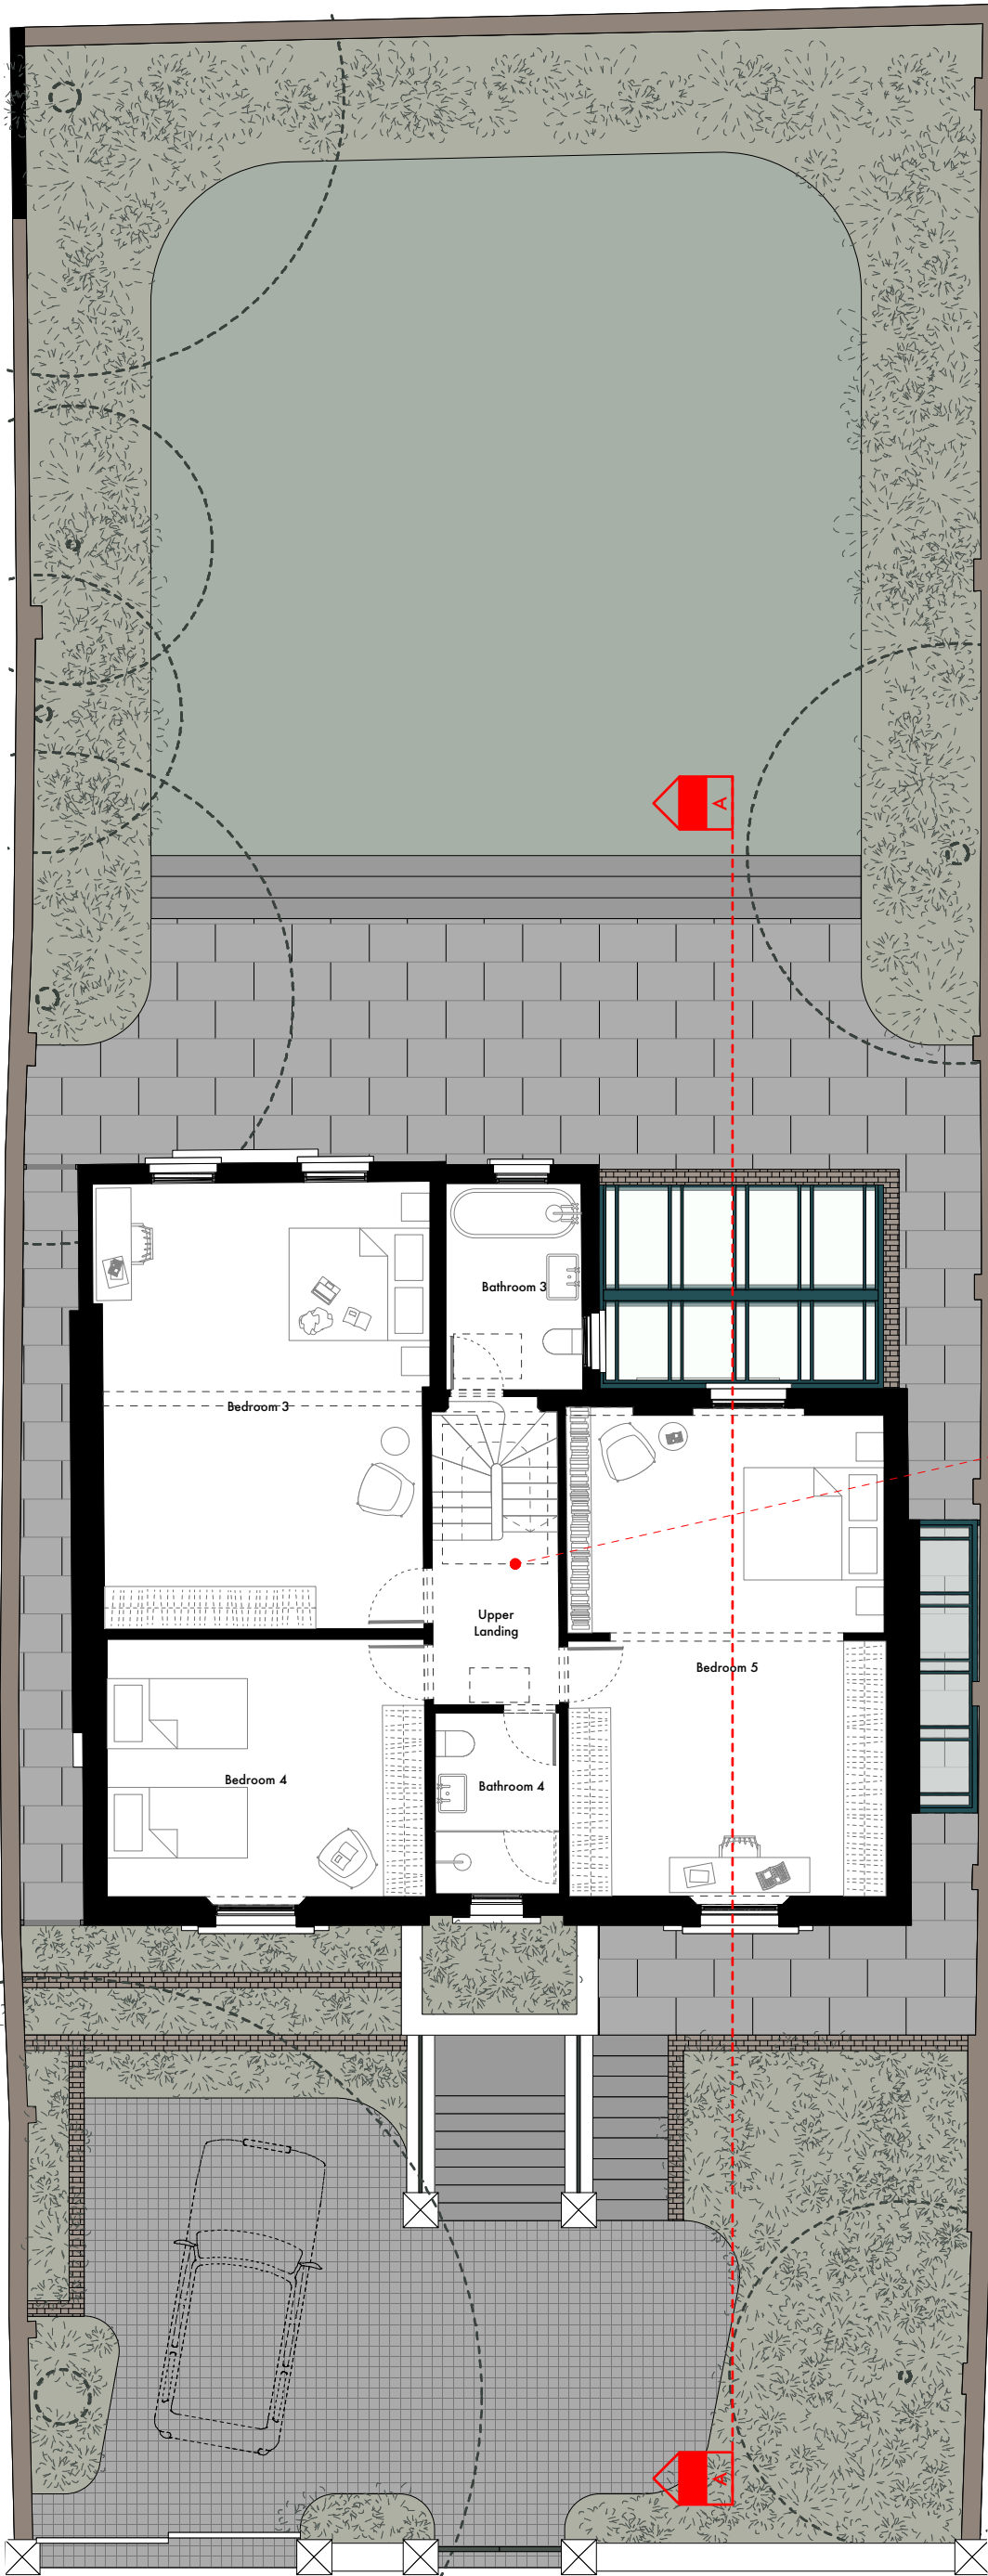

Location of new skylight above staircase.

 

Undercover

Undercover Architecture
The Studio, 48 Mornington Terrace
Regents Park
London NW1 7ET
020 7388 7698
info@undercoverarchitecture.com


Project Title 40 Camden Square
Client Afsaneh Knight & Rupert Cox

Date 24th of May 2016
Scale 1:100 @ A3

Drawing Title Proposed / Second Floor Plan
Sheet / Revision 32


This drawing is the copyright of Undercover Architecture Ltd and may not be copied, altered or reproduced in anyway or passed to a third party without written authority. All dimensions are subject to site survey and site verification. Do not scale.

Proposed/Plans
Roof

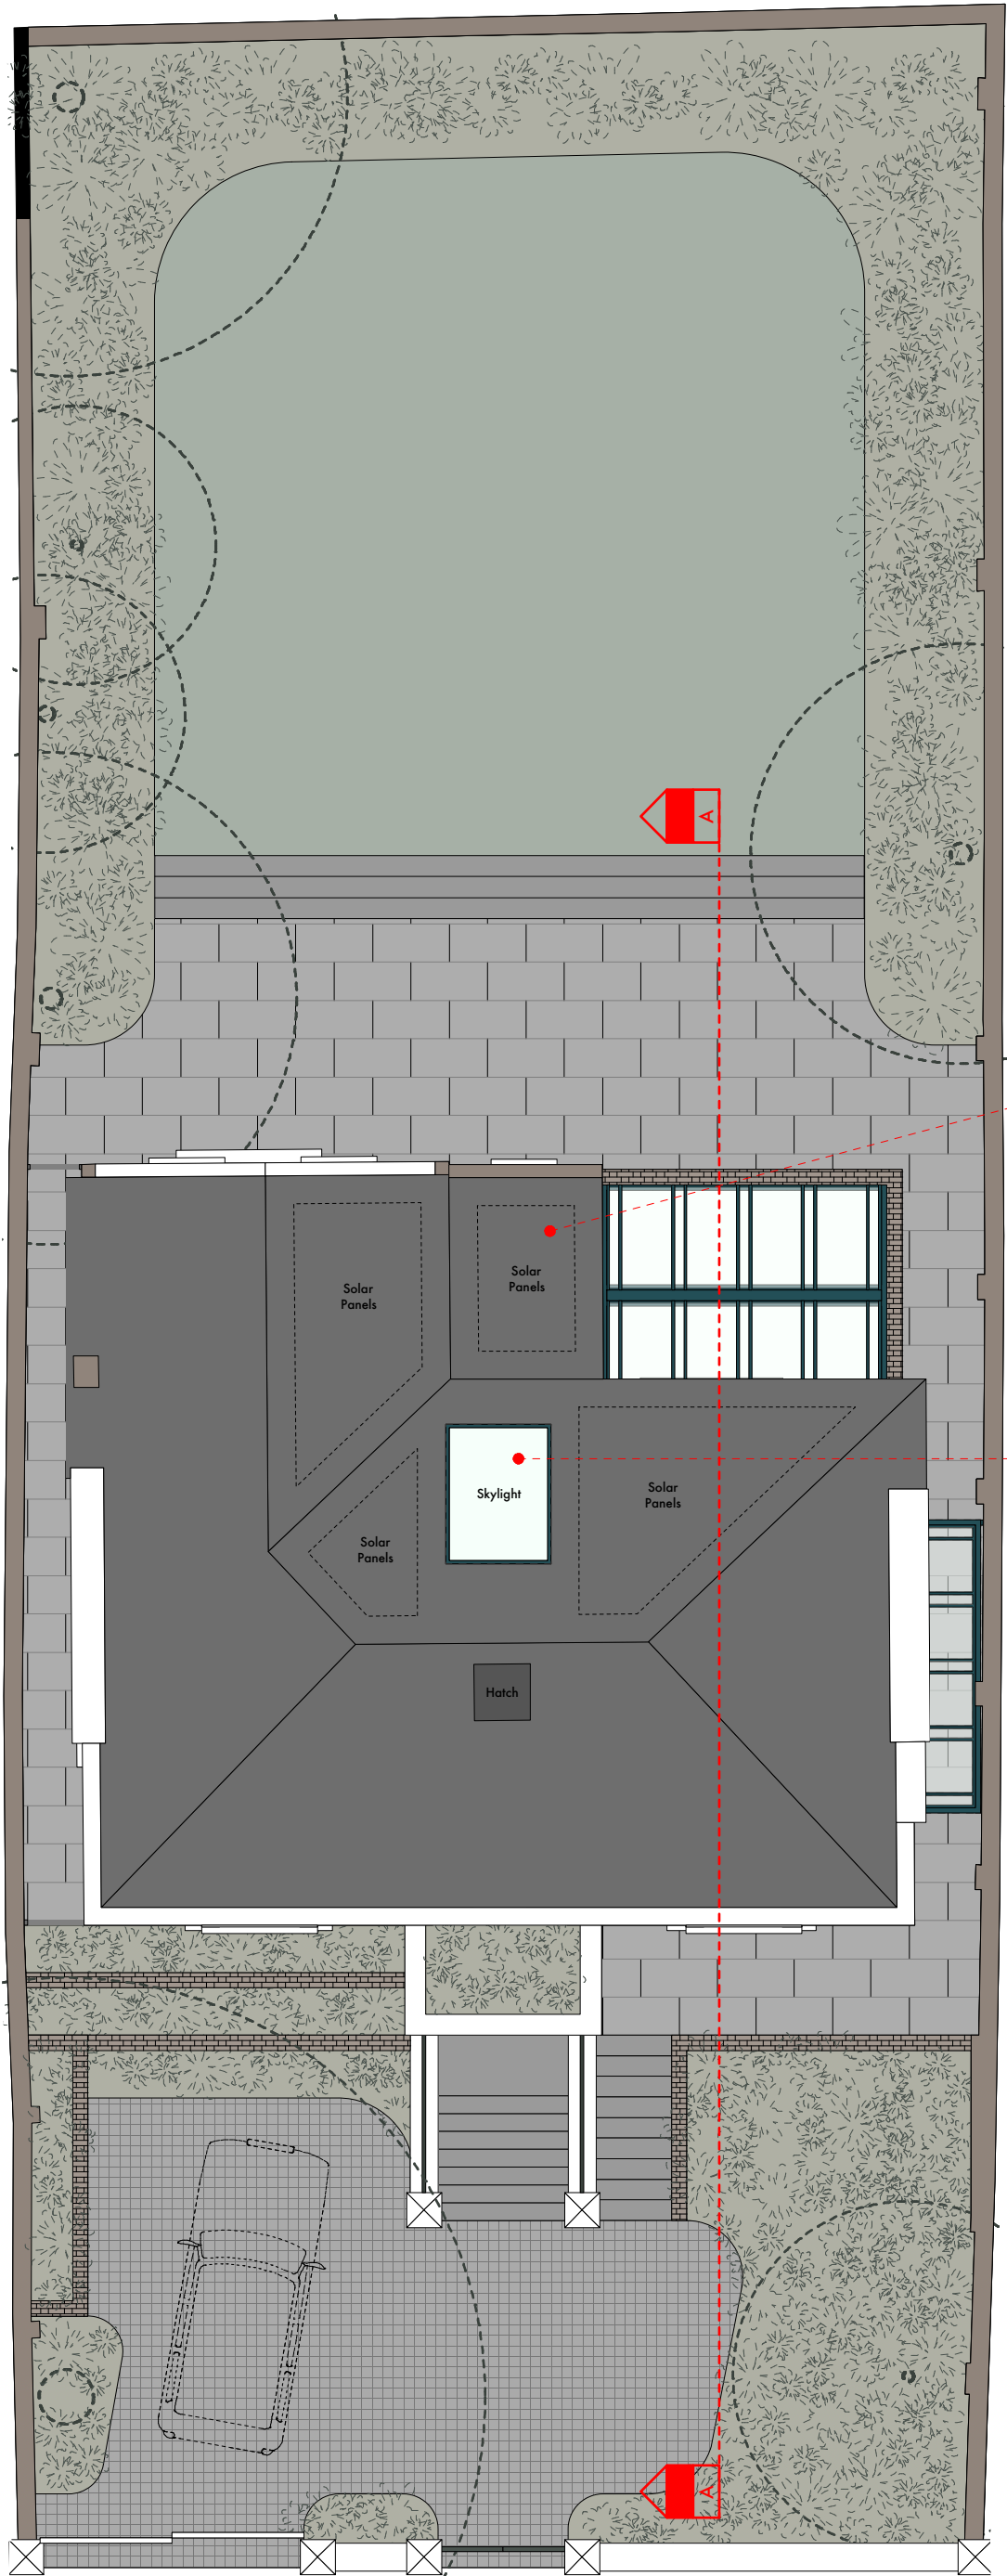

Proposed location of solar panels for maximum orientation efficiency and minimum visibility from the street.

Skylight above staircase.

 

Undercover

Undercover Architecture
The Studio, 48 Mornington Terrace
Regents Park
London NW1 7ET
020 7388 7698
info@undercoverarchitecture.com

Project Title
40 Camden Square
Client
Afsaneh Knight & Rupert Cox

Date
24th of May 2016
Scale
1:100 @ A3

Drawing Title
Proposed / Roof Plan
Sheet / Revision
33

This drawing is the copyright of Undercover Architecture Ltd and may not be copied, altered or reproduced in anyway or passed to a third party without written authority. All dimensions are subject to site survey and site verification. Do not scale.