



# Proposed/Elevations

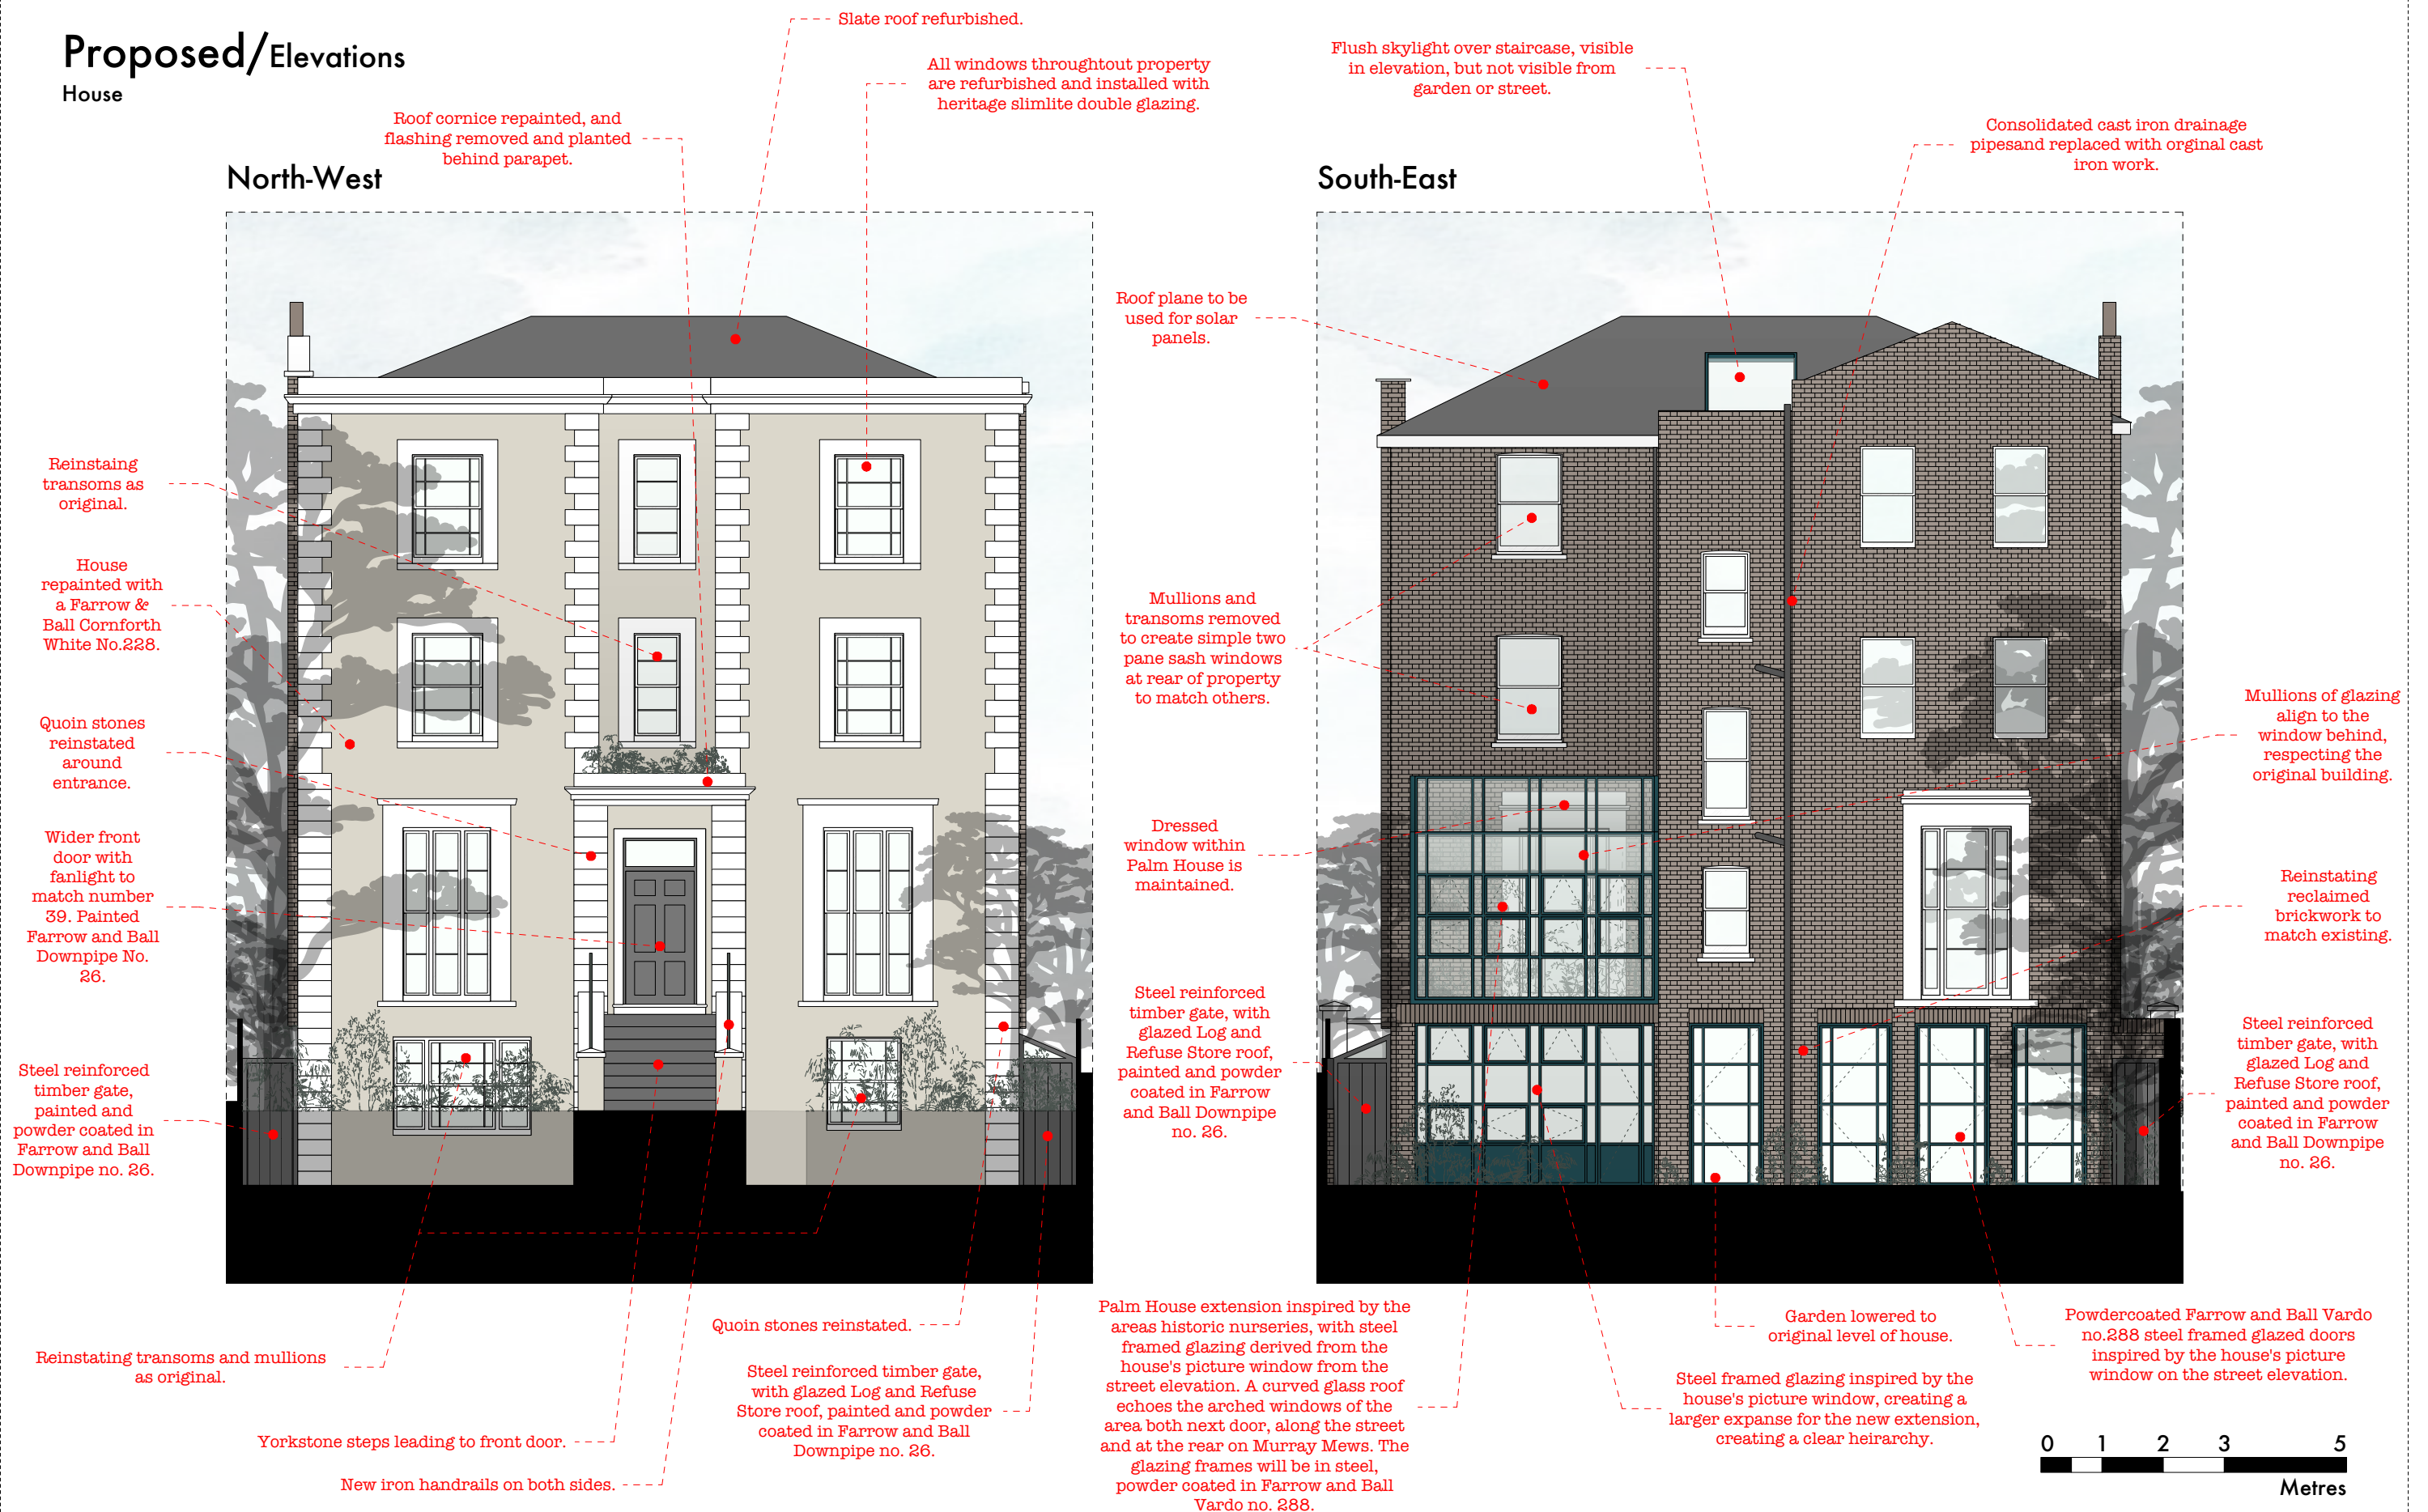

 <p>Undercover Architecture The Studio, 48 Mornington Terrace Regents Park London NW1 7RT</p> <p>T: 020 7388 7698 E: info@undercoverarchitecture.com</p>	Project Title	40 Camden Square	Date	24th of May 2016	Drawing Title	Proposed / North-West and South-East Elevations	<p>This drawing is the copyright of Undercover Architecture Ltd and may not be copied, altered or reproduced in anyway or passed to a third party without written authority. All dimensions are subject to site survey and site verification. Do not scale.</p>
	Client	Afsaneh Knight & Rupert Cox	Scale	1:100 @ A3	Sheet / Revision	34	