


REVISIONS	
NO.	DATE / DESCRIPTION
A	
B	
C	
D	

Sheet Title	
D09	
at dimensions to be worked on site	
Job no.	433009
Scale	1:100
date	20/03/2018

**FRONT ELEVATION AS PROPOSED**

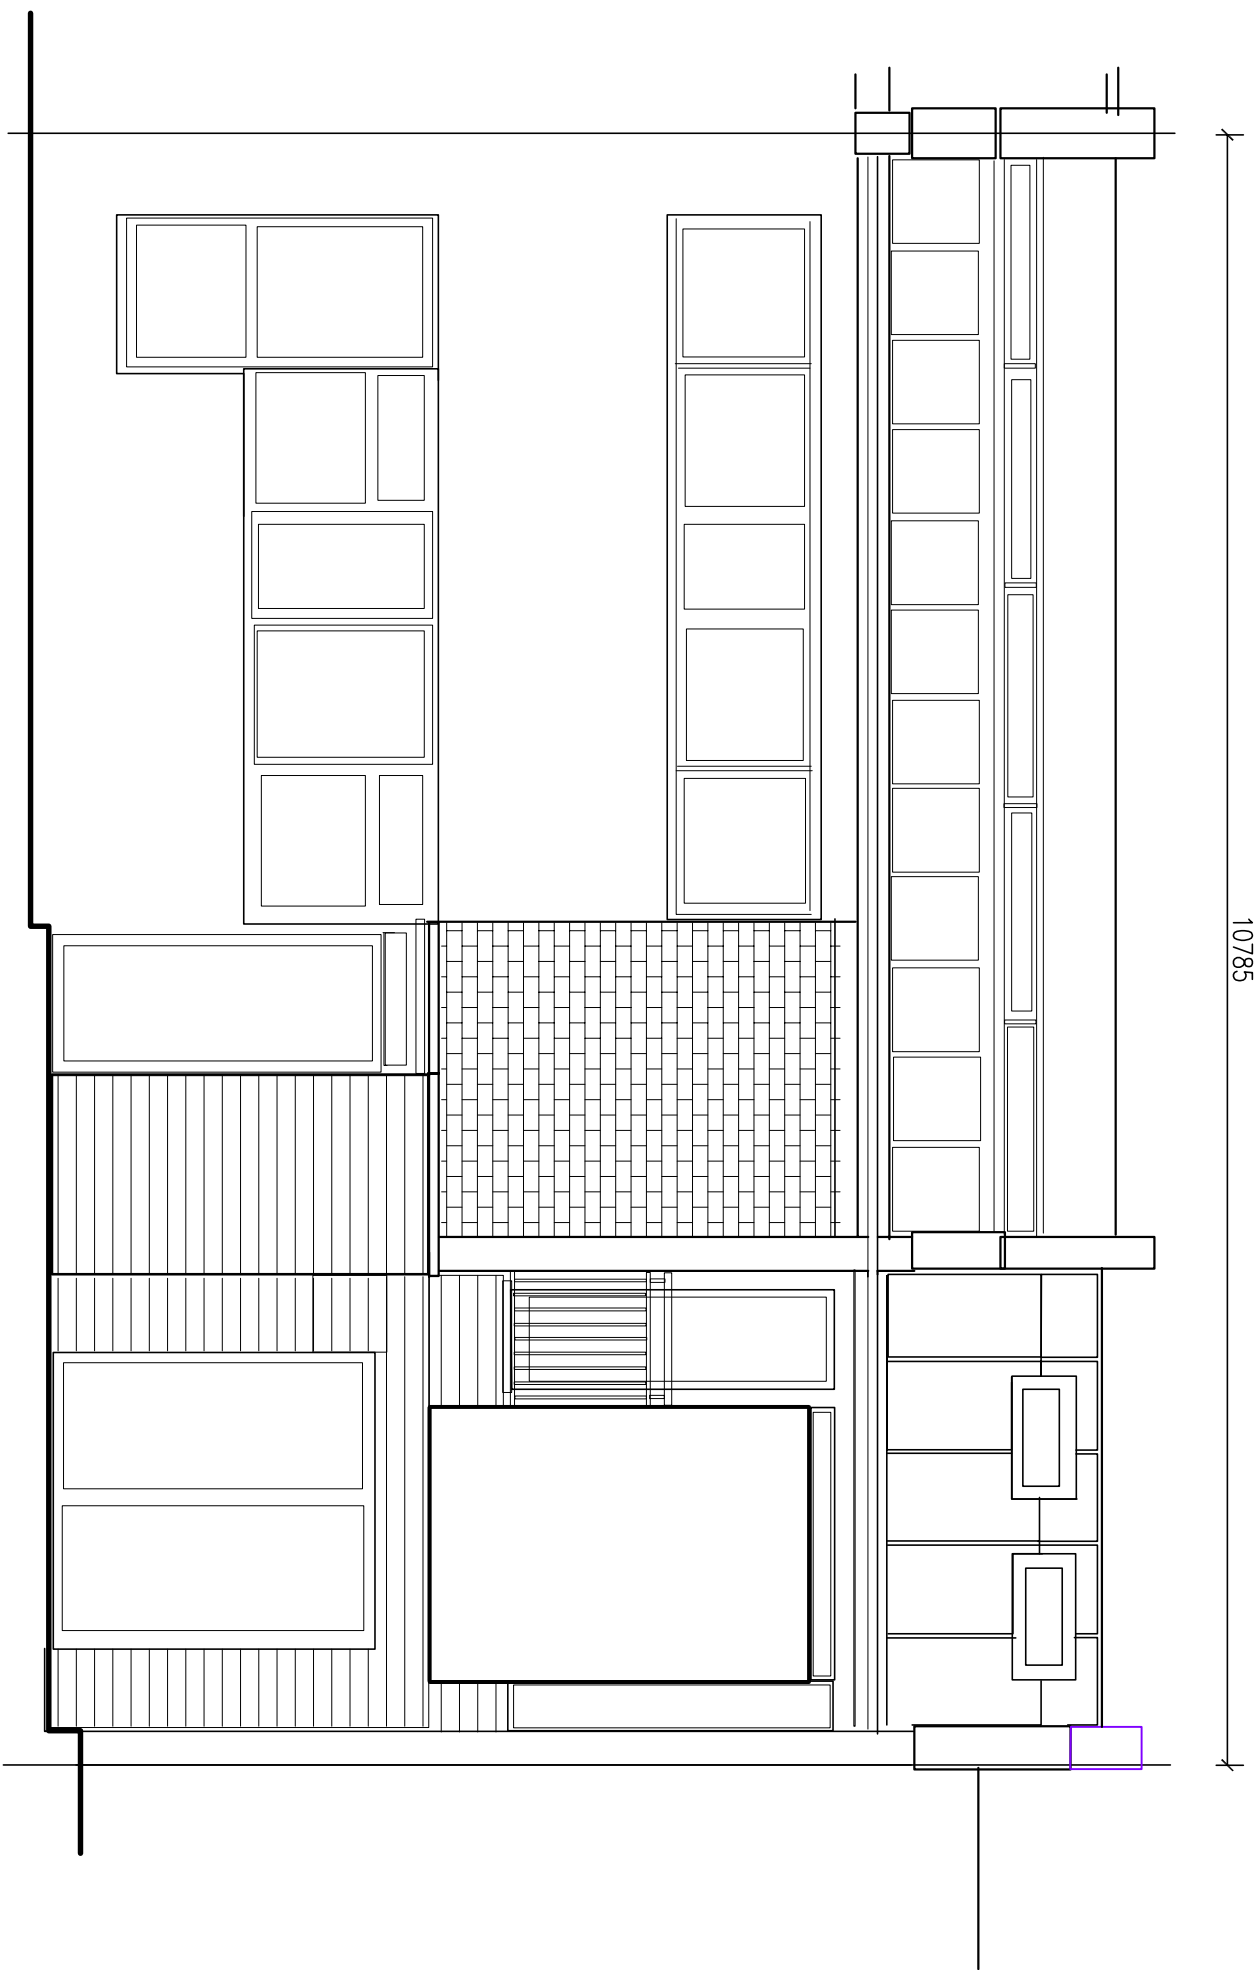

**Scale at A3**

000 500 1000 2000 3000