




1 Proposed Shopfront Section  
Scale 1:25 @A3

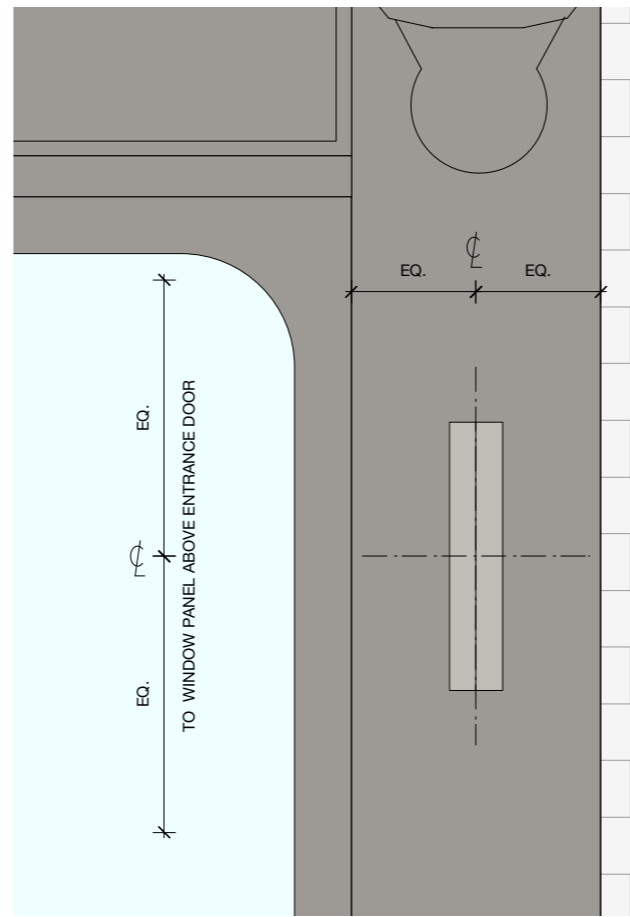

2 Projecting Sign I Front Elevation  
Scale 1:10 @A3

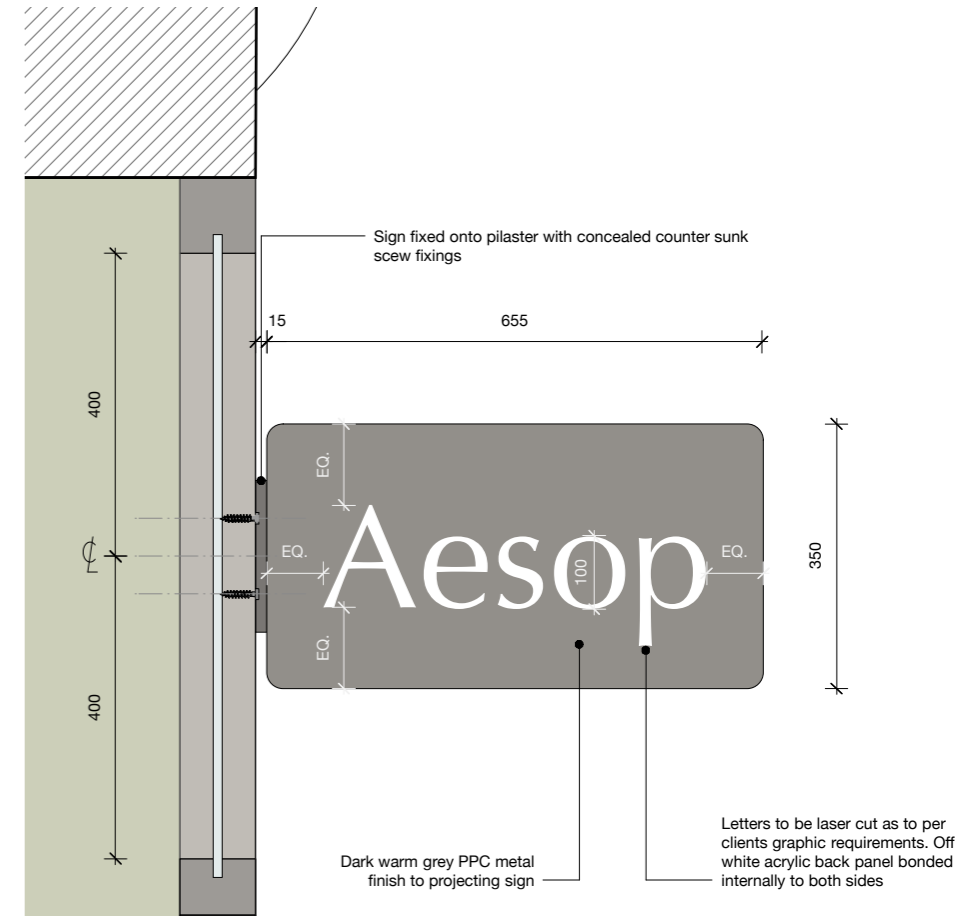

3 Projecting Sign I Side Elevation  
Scale 1:10 @A3

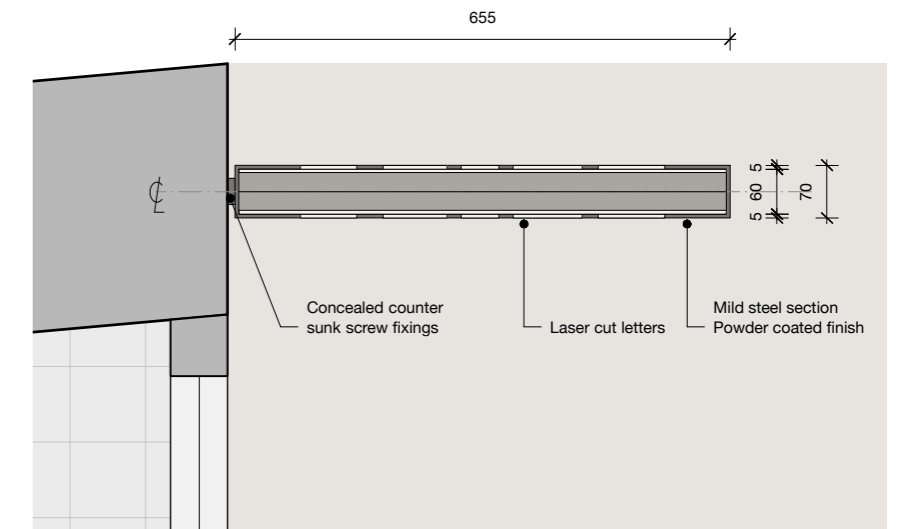

4 Projecting Sign I Plan View  
Scale 1:10 @A3

| Rev | Date     | By | Note                    |
|-----|----------|----|-------------------------|
| 00  | 16.05.16 | SL | First Issue             |
| 01  | 27.05.16 | SL | Projecting sign revised |



Client  
**AESOP UK**

Project  
**AESOP HAMPSTEAD  
41 HAMPSTEAD HIGH STREET**

Drawing Status  
**PLANNING**

Title Drawing  
**PROPOSED  
PROJECTING SIGN**

Scale  
1:25 @ A3

Date  
16.05.16

Drawing No  
**029-01-DRG-400**

Revision  
00

Checked  
SL

**Studioprototype**

020 3648 6826 | info@studioprototype.com  
26 Exmouth Market, London, EC1R 4QE  
studioprototype.com

Copyright Studioprototype. All dimensions to be checked on site by contractor.  
**DO NOT SCALE.**

029-01-DRG-400