

REAR OF BUILDING  
(ONSLow STREET)

ESCAPE STAIRS  
DOWN TO  
LOWER GROUND  
FLOOR EXIT

GOODS LIFT

UNIT C

STAIRS TO UPPER  
FLOOR UNITS


LIFT

ENTRANCE TO UNIT

STAIRS DOWN TO  
GROUND FLOOR  
ENTRANCE

FRONT OF BUILDING  
(SAFFRON HILL)

Proposed First Floor Plan

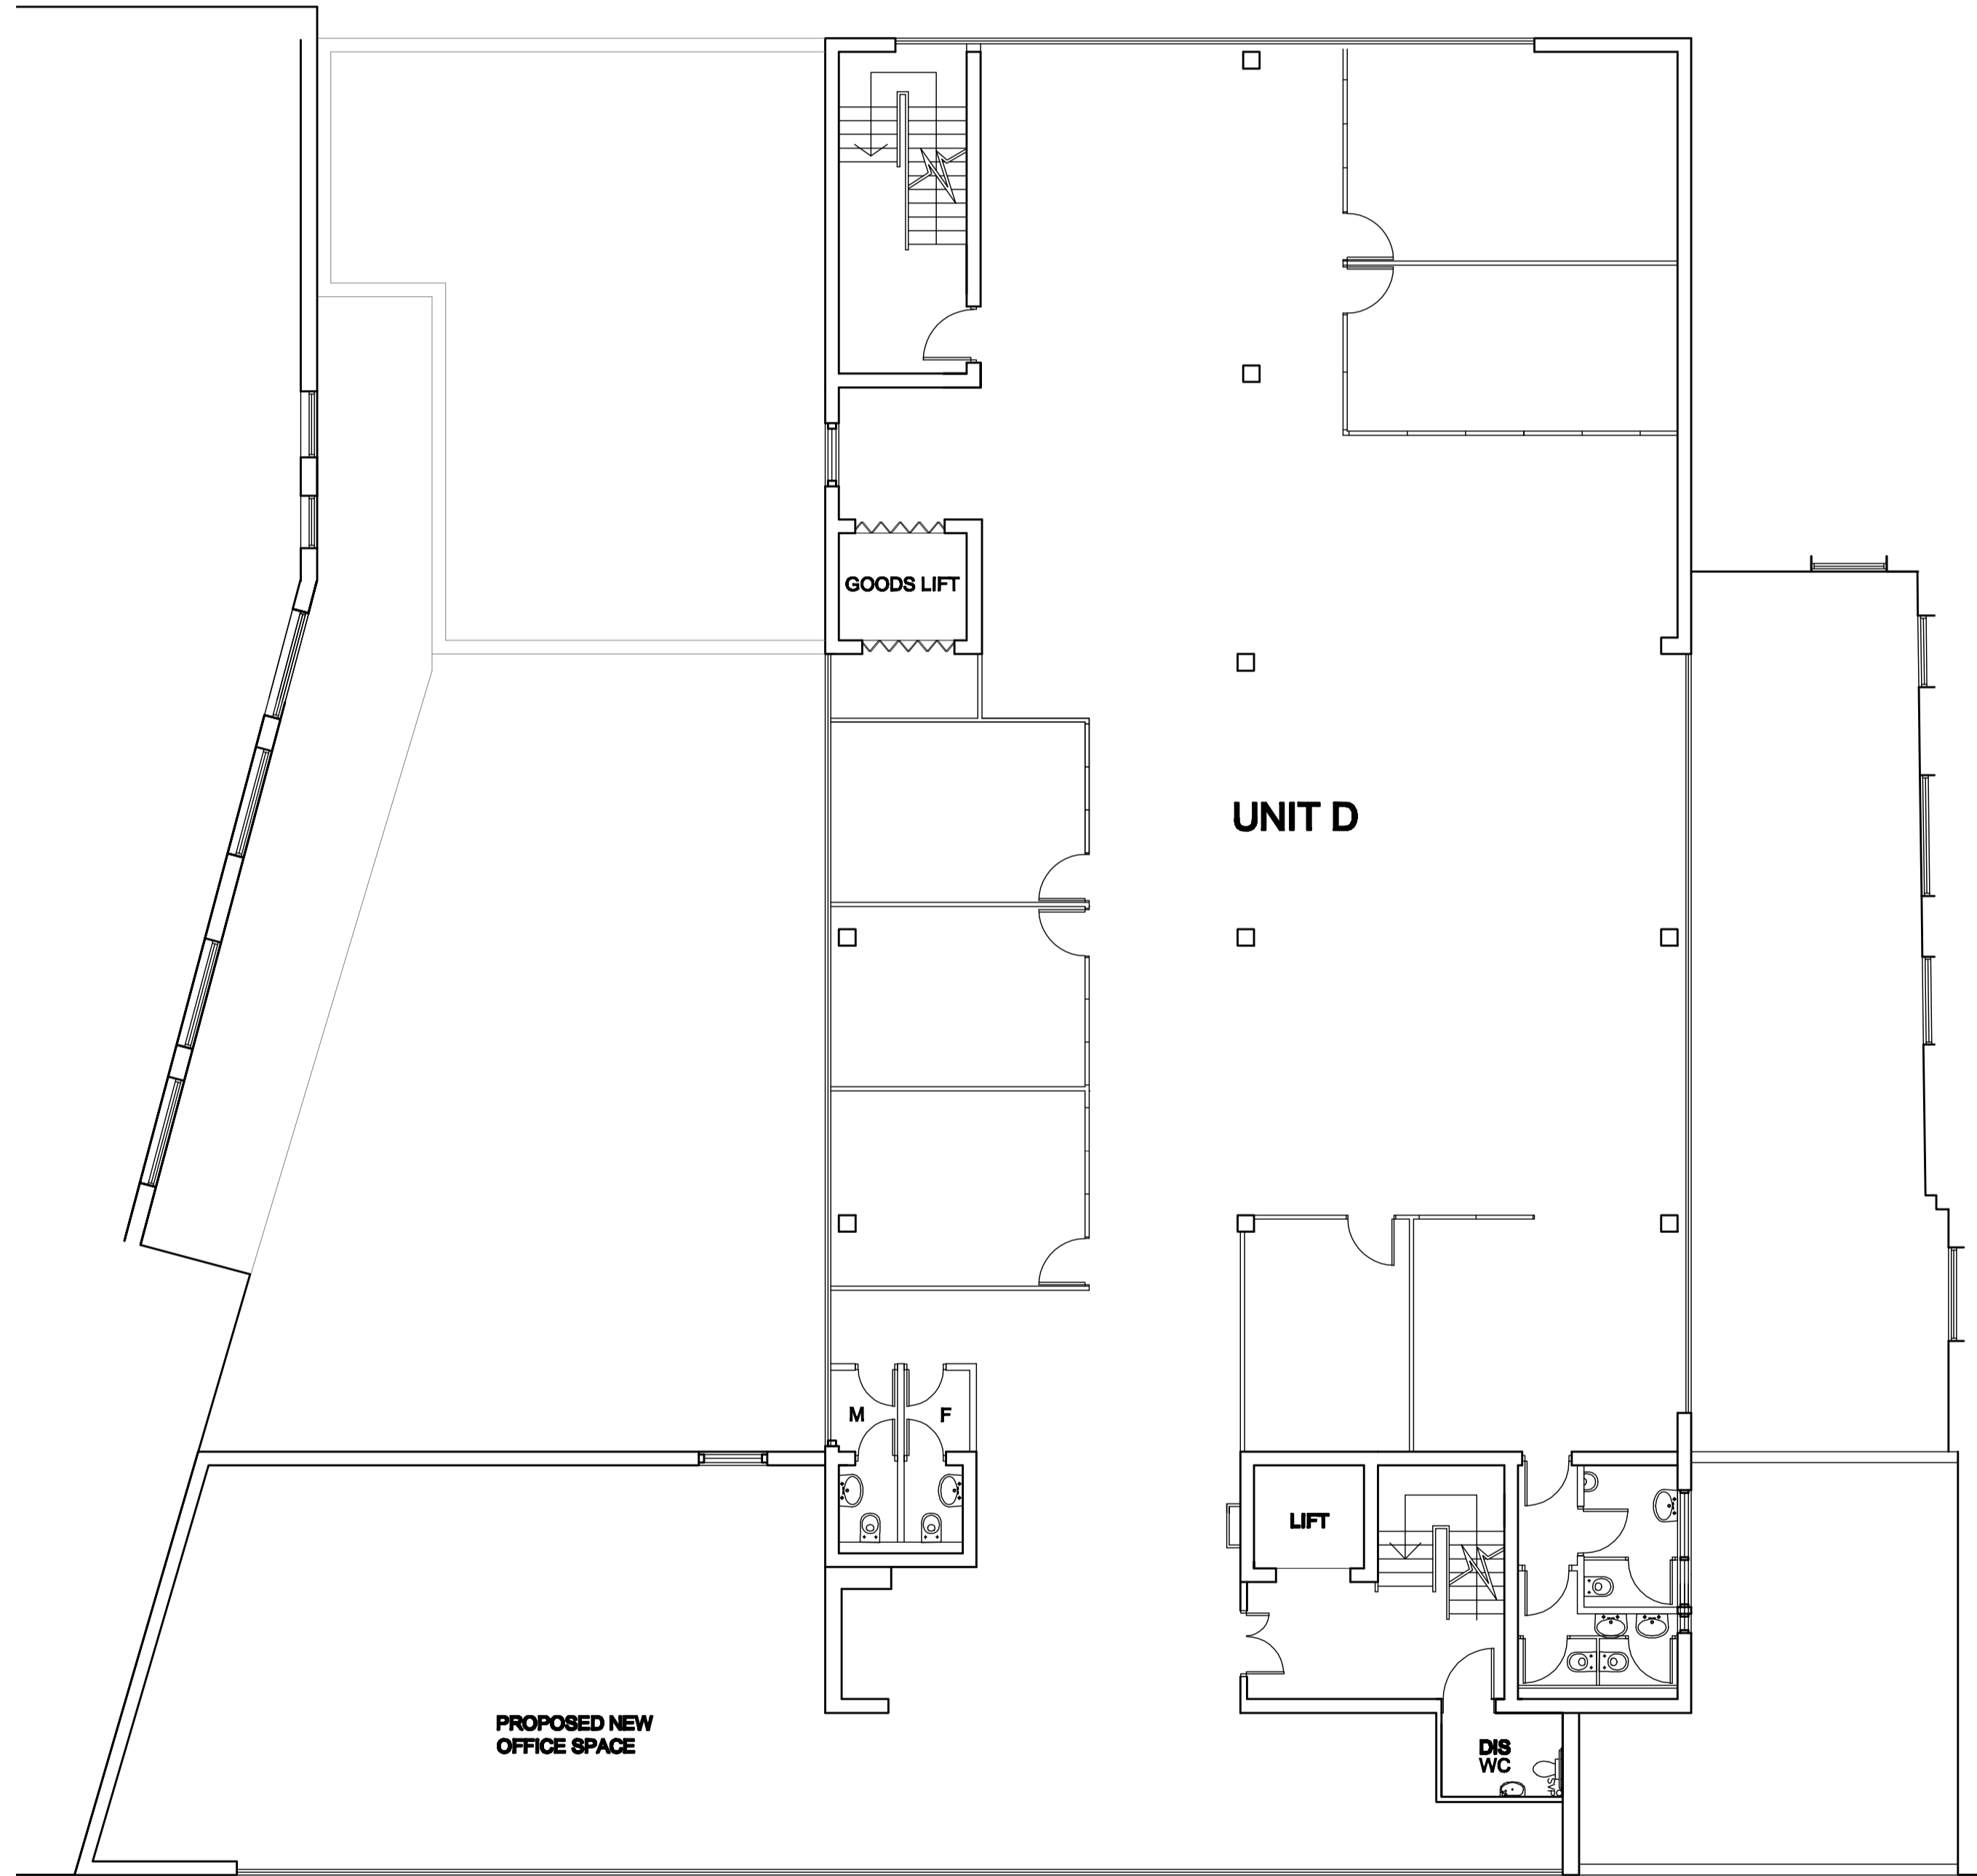

Proposed Second Floor Plan

revisions

ALL FIGURED DIMENSIONS TO BE CHECKED ON  
SITE BY CONTRACTOR BEFORE COMMENCING  
WORK.  
NO DIMENSIONS SCALED FROM THIS DRAWING

**GB&P**

**Geoff Beardsley & Partners (UK) LLP**  
 CHARTERED ARCHITECTS AND CDM CO-ORDINATORS  
 Elfin House, 1A Elfin Grove, Teddington, Middlesex TW11 8RD  
 Tel: 020 86144374 Fax: 020 89779494  
 www.gbpartners.co.uk

client

**NYRAFF LTD.**

job

**67 - 74 SAFFRON HILL  
LONDON  
EC1N 8QX**

title

**FRONT EXTENSION  
PROPOSED FIRST &  
SECOND FLOOR PLANS**

dwg no.

**1500/199**

scale 1:100 @ A1 date JAN 2015  
1:200 @ A3