




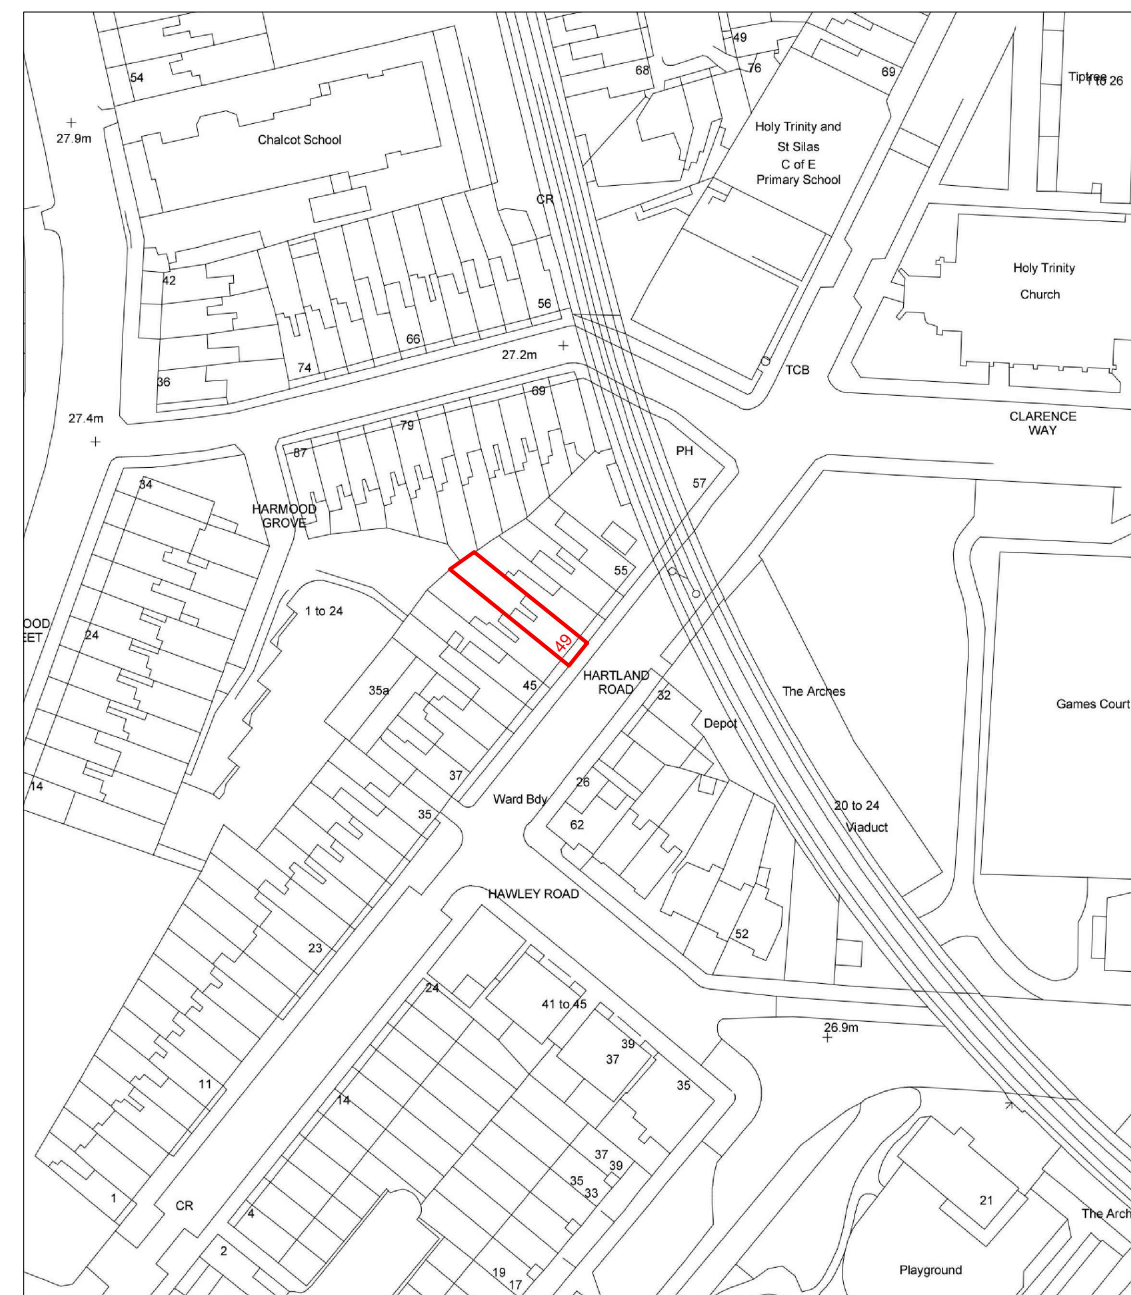

Site Plan - scale 1:500

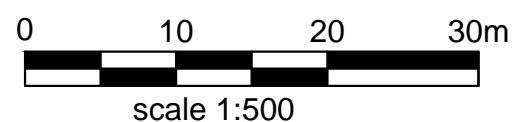

Location Plan - scale 1:1250

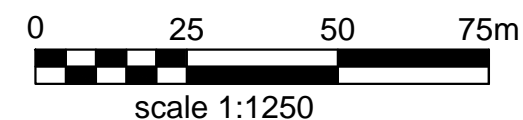

- Notes
- 1- This drawing is not for construction
  - 2- All Dimension are in millimeters
  - 3- Dimensions are not to be scaled directly from drawings
  - 4- All dimensions are to be checked on site and the Architect is to be inform of any discrepancies before construction commences
  - 5- All references to drawings refer to current revision of that drawing
  - 6- The Copyright of this drawing belongs to Archali Ltd.

Rev.	Date	Revisions
FOR PLANNING		
 ARCH ARCHITECTURAL DESIGN STUDIO 33B Grand Parade, Green Lanes, Haringey, London, N4 1LG Tel: 0208 809 2320 - 0784241 0527 Web: www.archpl.co.uk		
Client Mr and Mrs Cakir		
Project 49 Hartland Road, London, NW1 8DB		
Scale	1/500;1/1250@A3	Date 05/2016
Drawn By	VC	Checked By AEC
Project No.	0651	Drawing No. A100-1
Drawing title	Site and Location Plans	