

REVISIONS	Date	Inl	Chk'd
A Beanstalk; grid	23-10-15	NB	
B Beanstalk	11-11-15	NB	
C External stair developed in detail to SEs dwrgs.	07-01-16	NB/AB	

Job: Mulberry - Proposed Alterations

Client: The Mulberry House School

Title: Topographical Site Plan : Proposed


Scale: 1:200 @ A3

Drawing No: **MUL-AL(0)C15**

Rev: **C**

Drawn by: NB/AB

Date: 07/01/2016

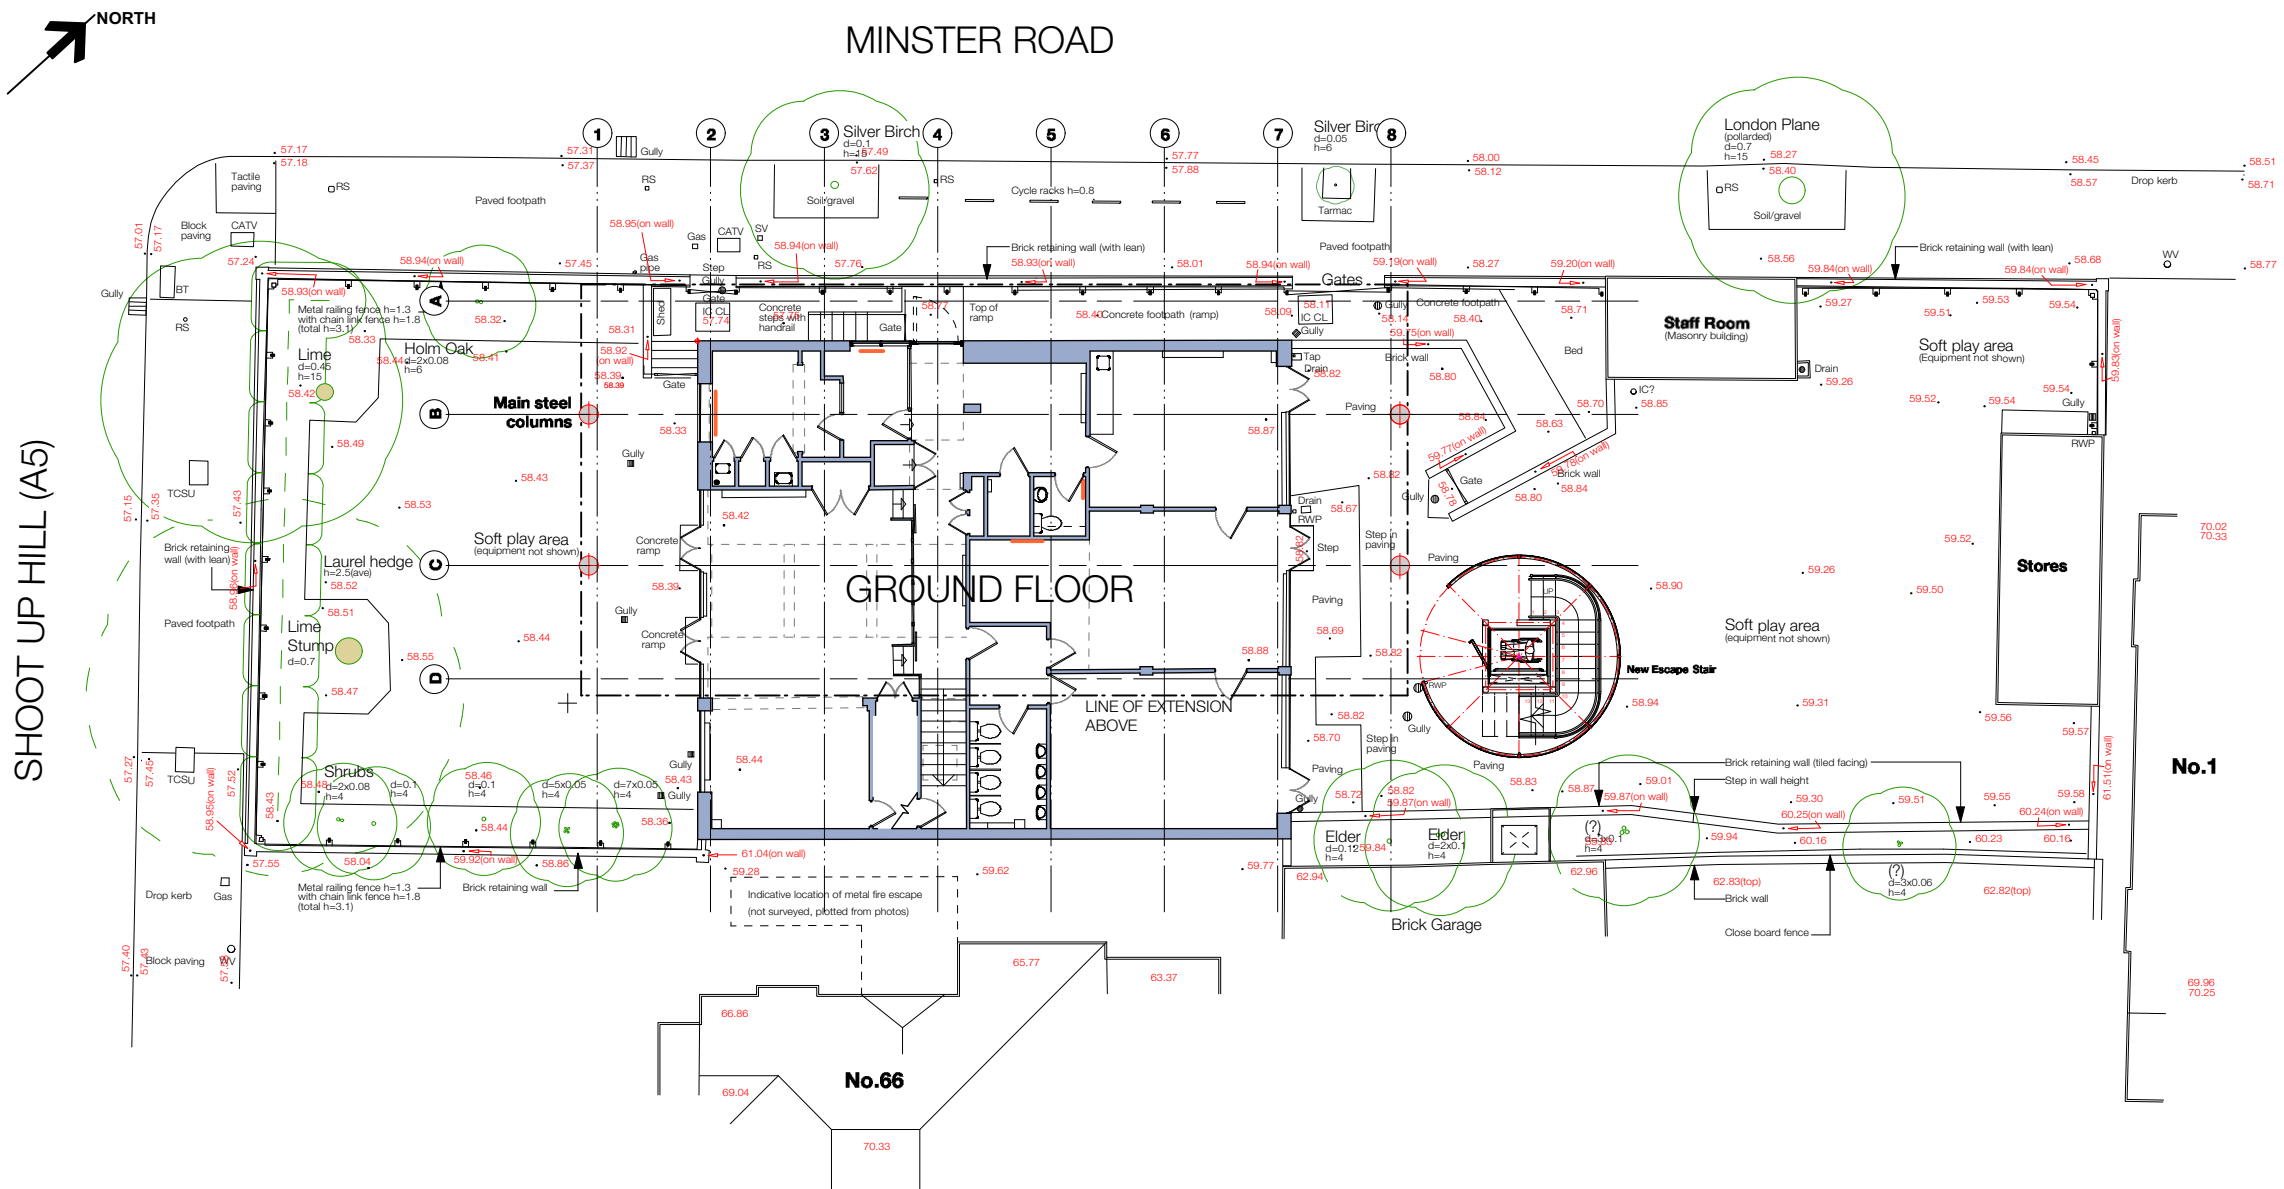

Site Plan : Proposed
Scale 1:200