





GROUND FLOOR PLAN

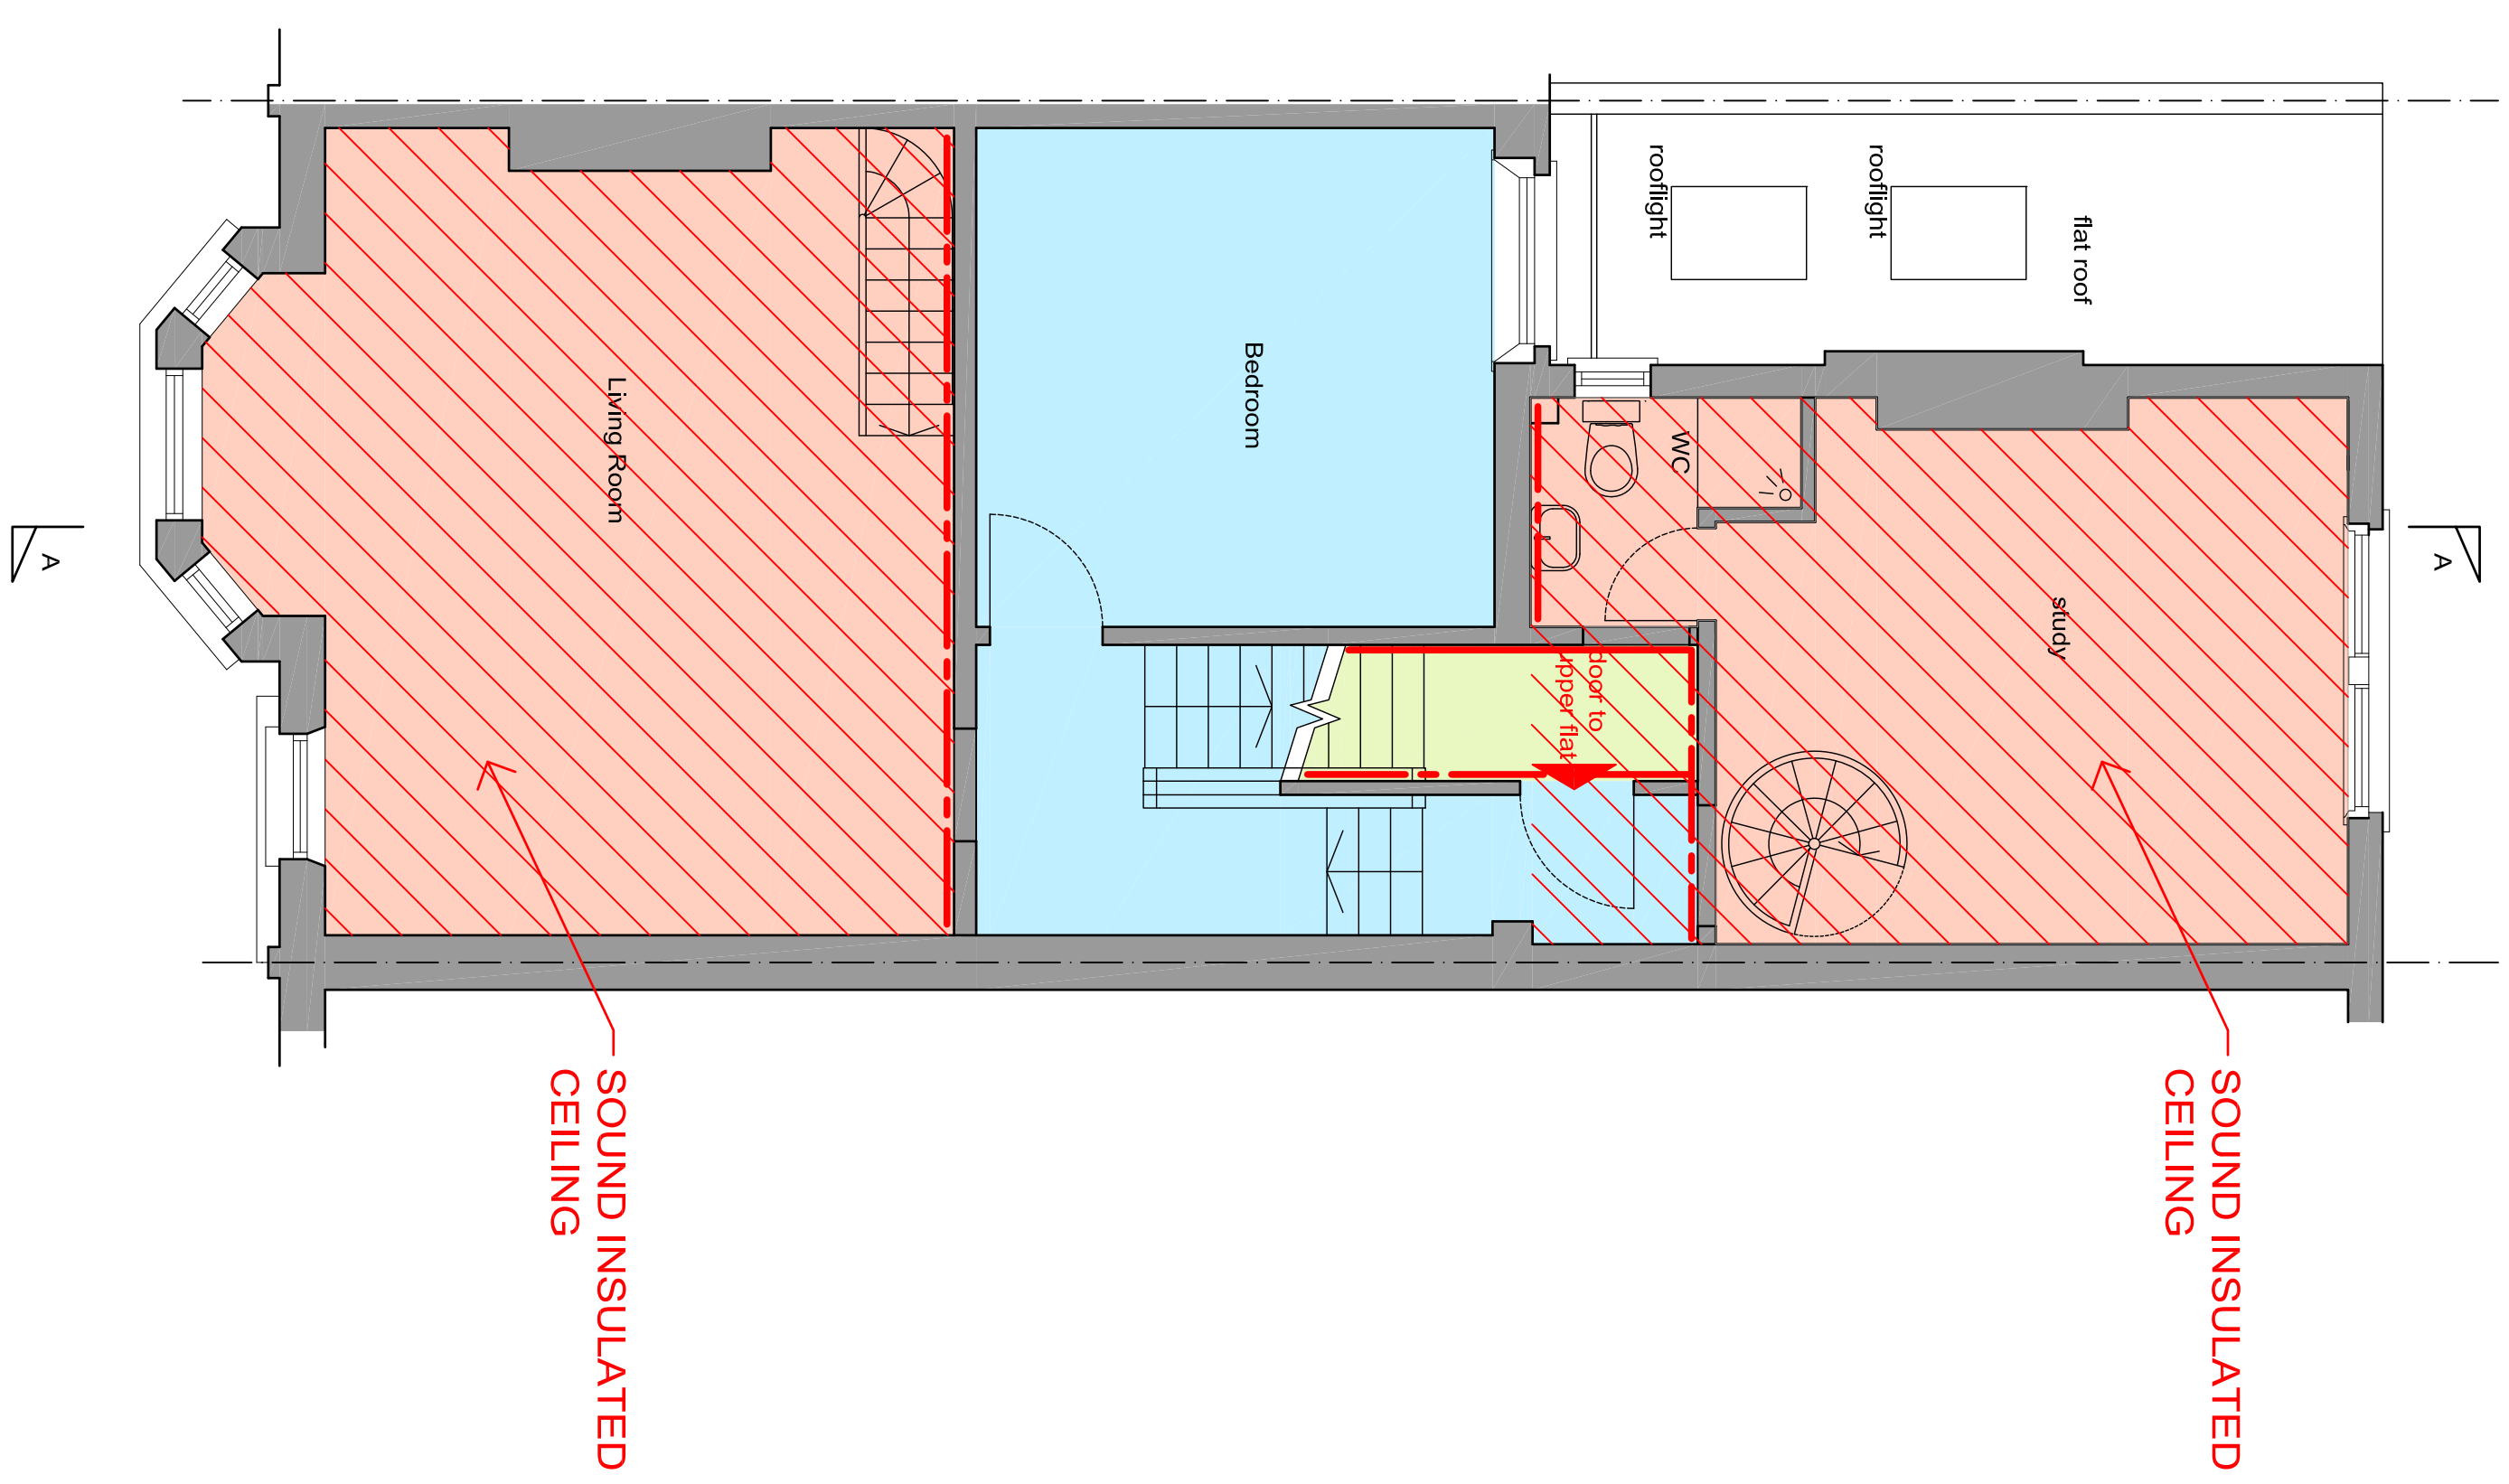

FIRST FLOOR PLAN

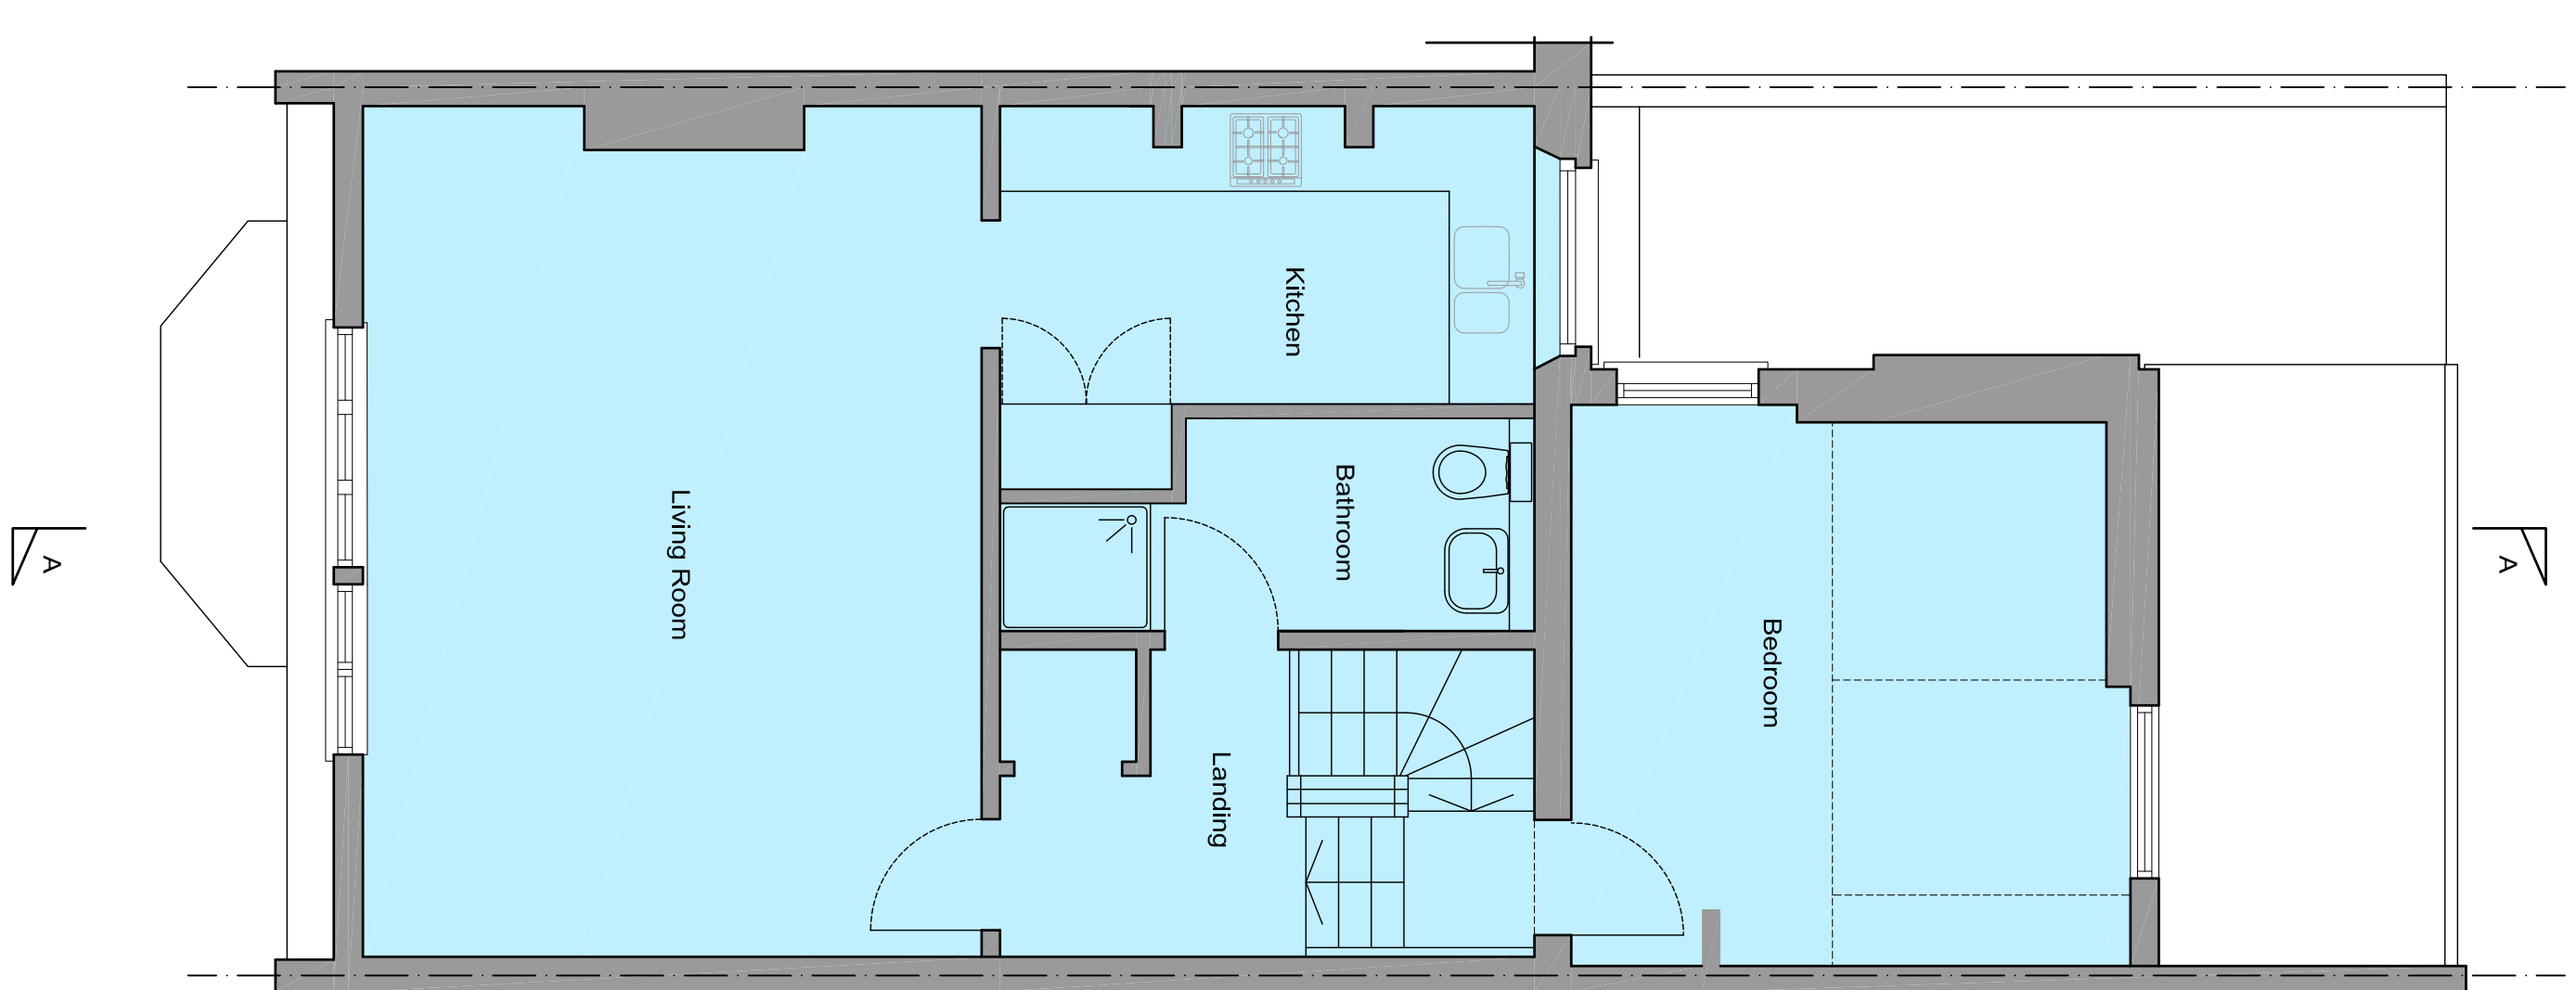

SECOND FLOOR PLAN

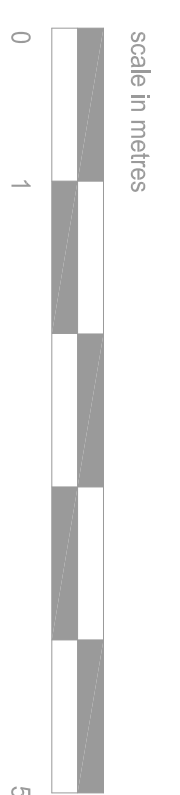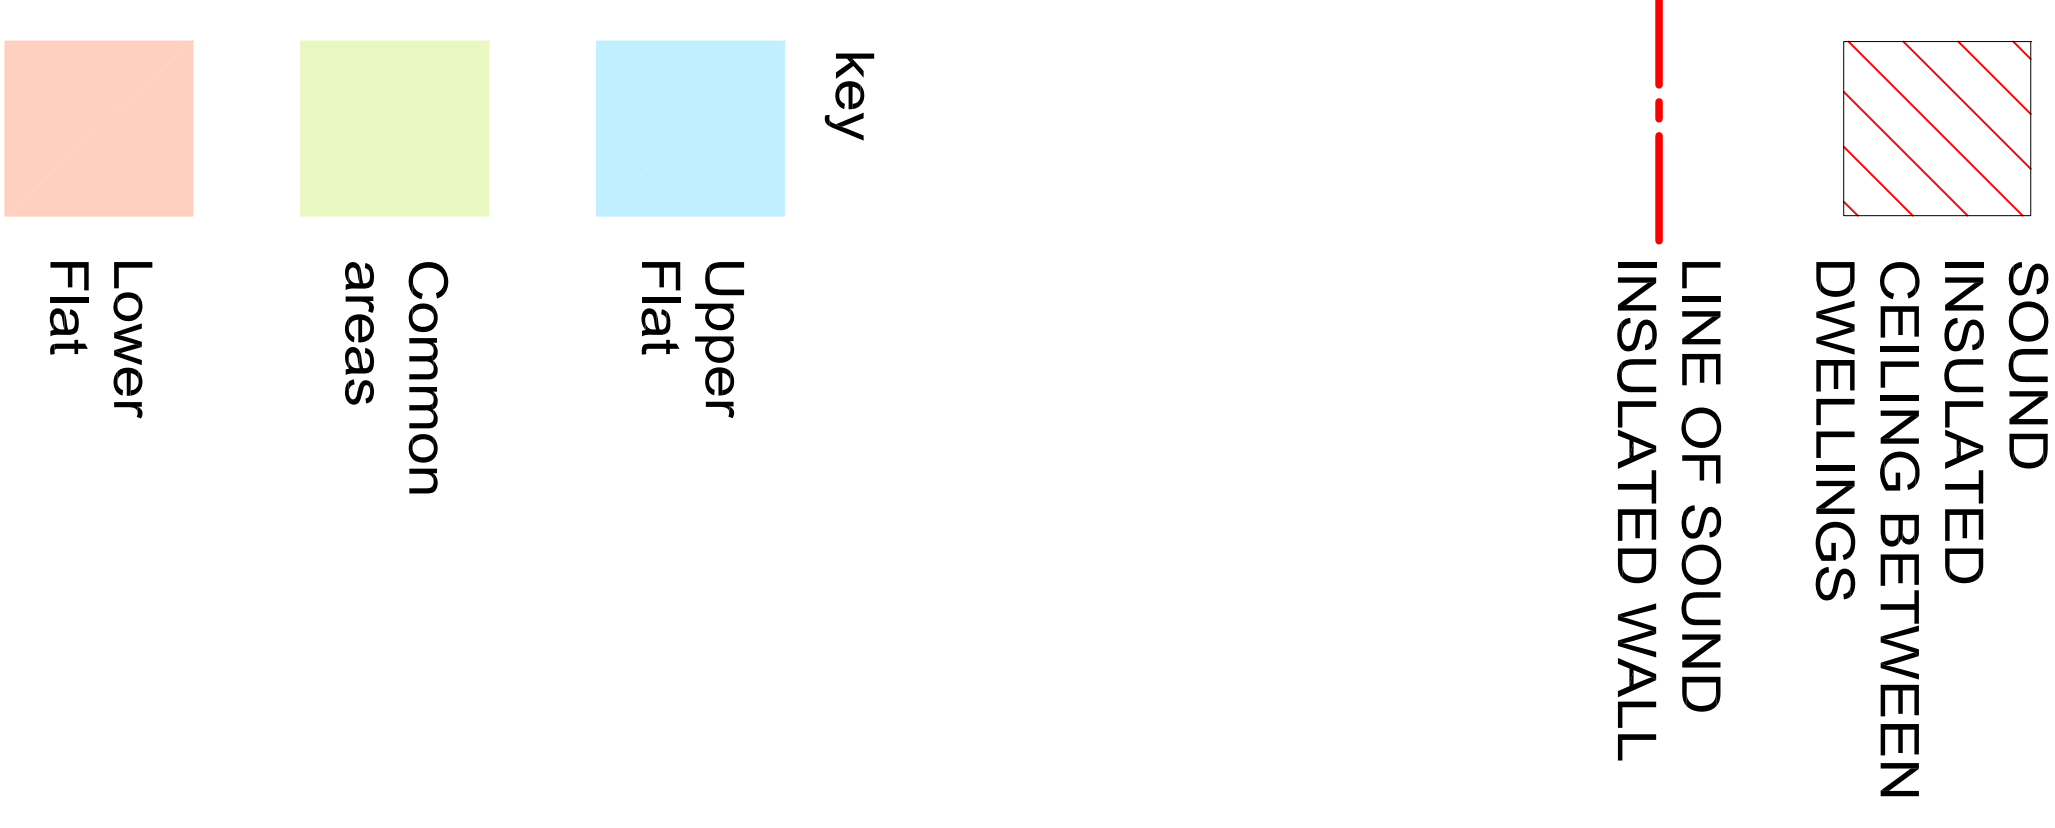

planning application

gordon curtis architects
 MOOR COURT GLENMORE ROAD LONDON NW3 4DE
 tel & fax 020 7586 6065 mail@gordcurtis.com

project: 21 Glenmore Road London NW3 4BY
 drawing: PROPOSED SOUND INSULATION ZONES
 date: Sept 2015 scale: 1:50@A1, 1:100@A3 dwg no: 1507 52

REVISIONS
 rev A : floor layouts modified