


Revisions

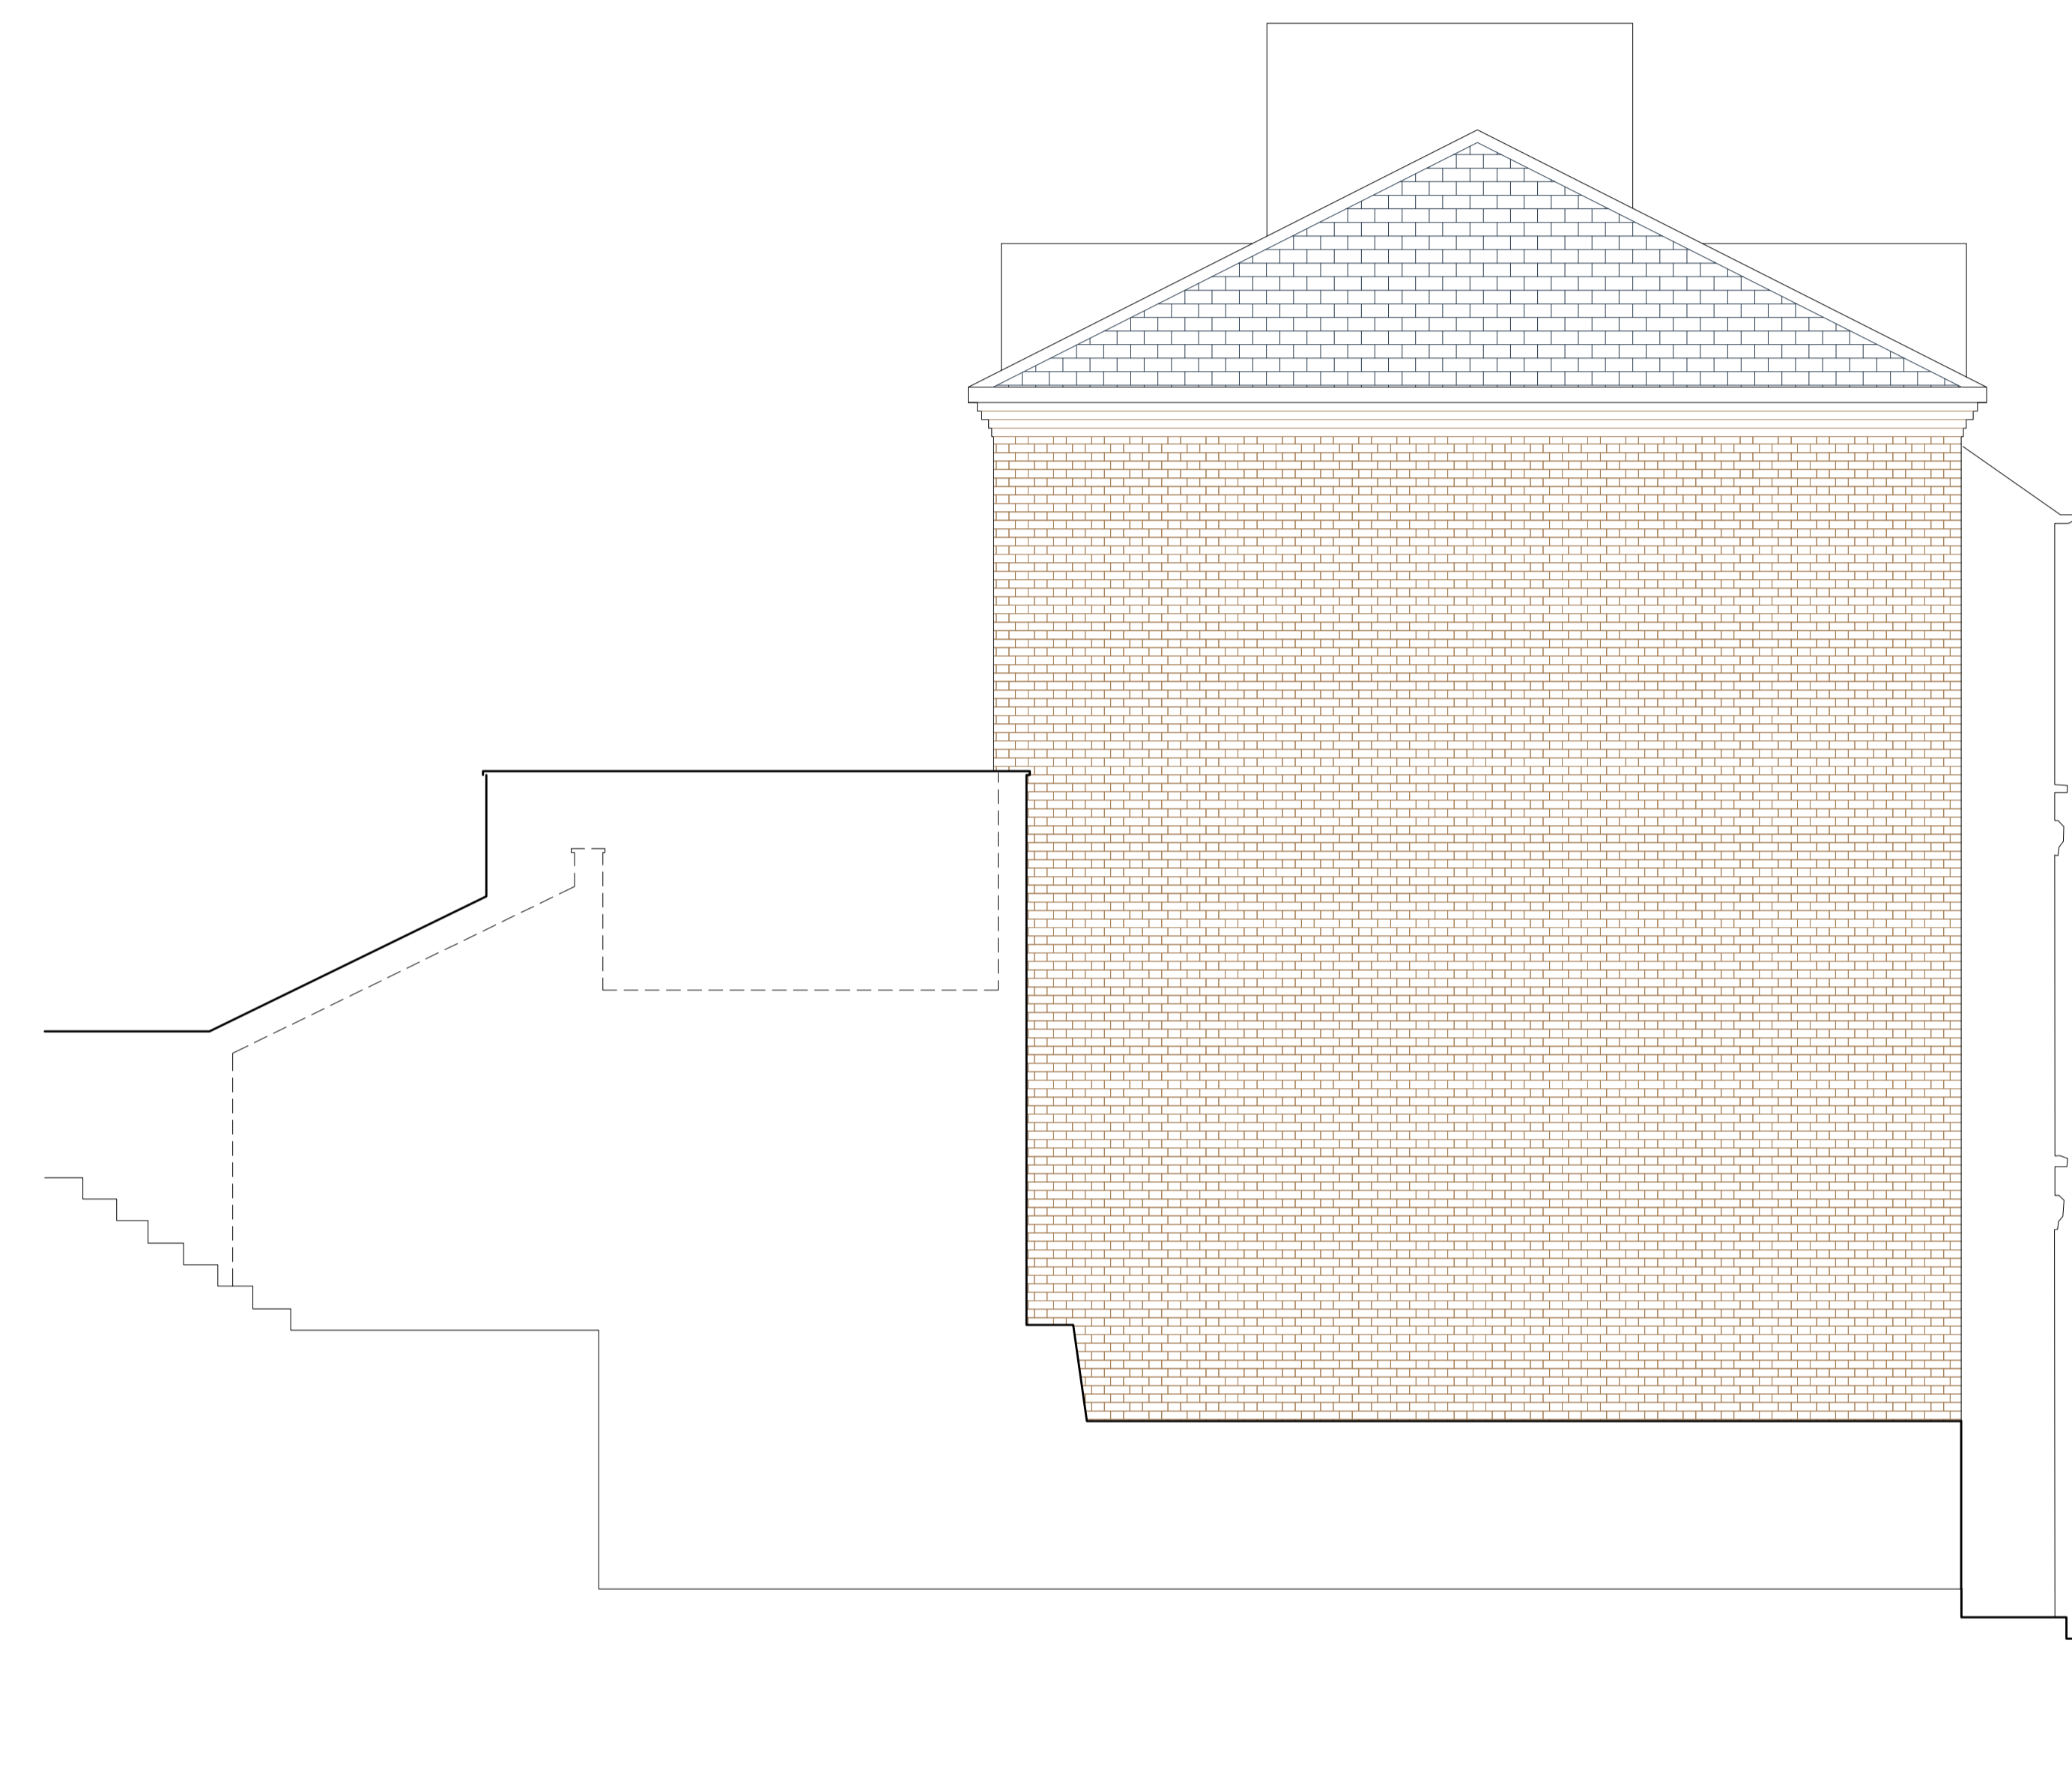


SIDE ELEVATION



FRONT ELEVATION



BACK

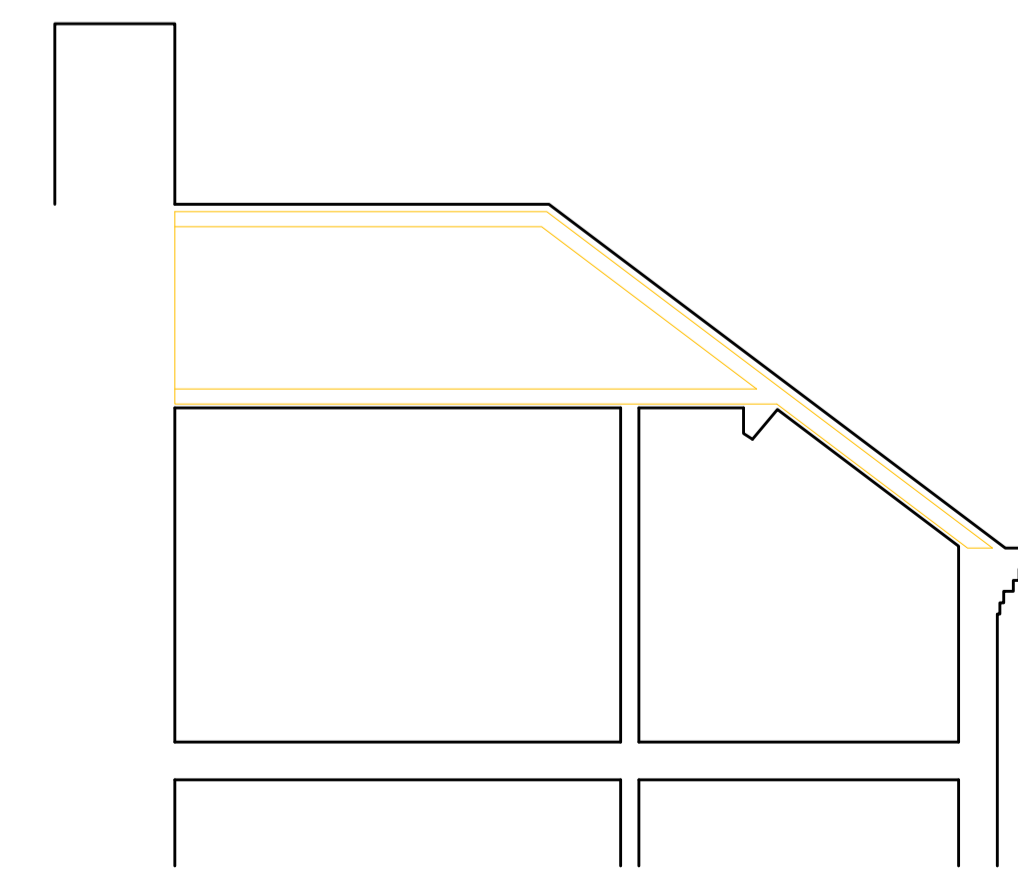

ROOF SECTION A-A

EXISTING

Architecture and Design © Copyright
STEPHEN BRANDES ARCHITECTS
5 Spedan Close Hampstead London NW3 7XF
architects@brandes.co.uk Tel 020 7431 2225

Job Title
35 SOUTH HILL PARK
LONDON NW3

Drawing Title
EXISTING ELEVATIONS

SCALE	1:50 @ A1	CAD Information
DATE	APR 16	
DRAWN	SB	
ISSUE	EXISTING	

Job No.	Drawing No.	Rev.
570	003	A