




ROOF PLAN – EXISTING

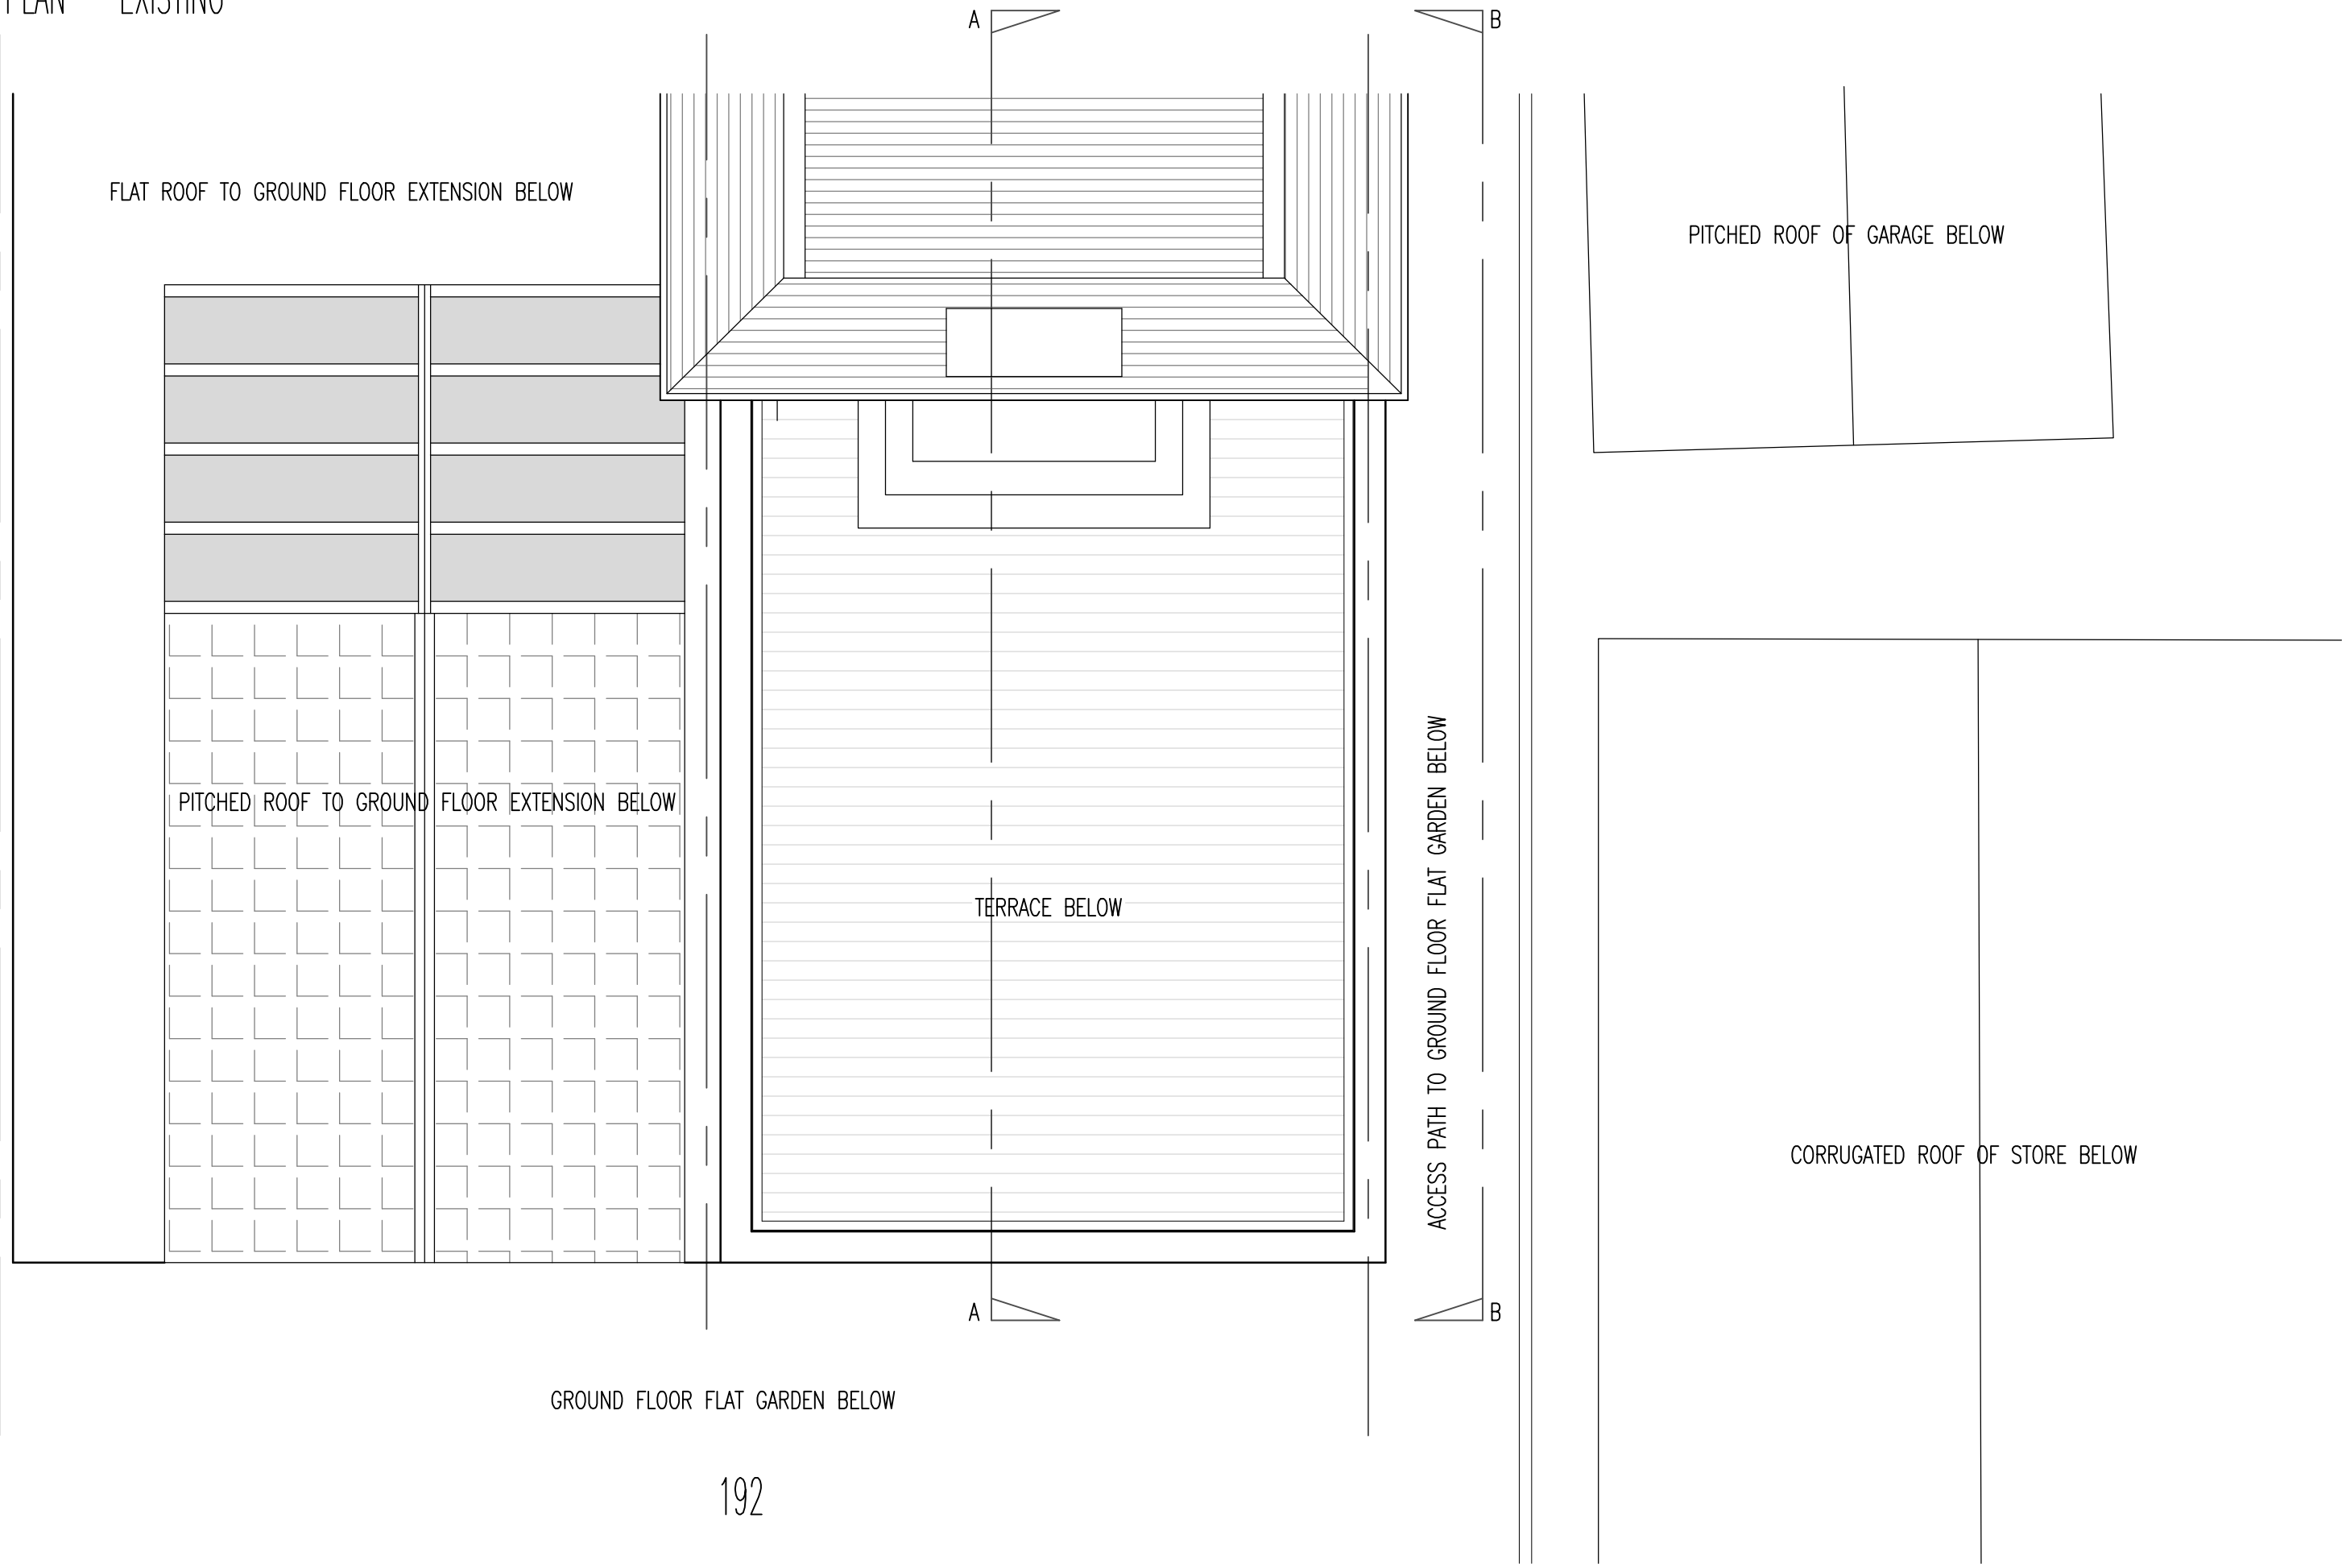


ROOF PLAN – PROPOSED

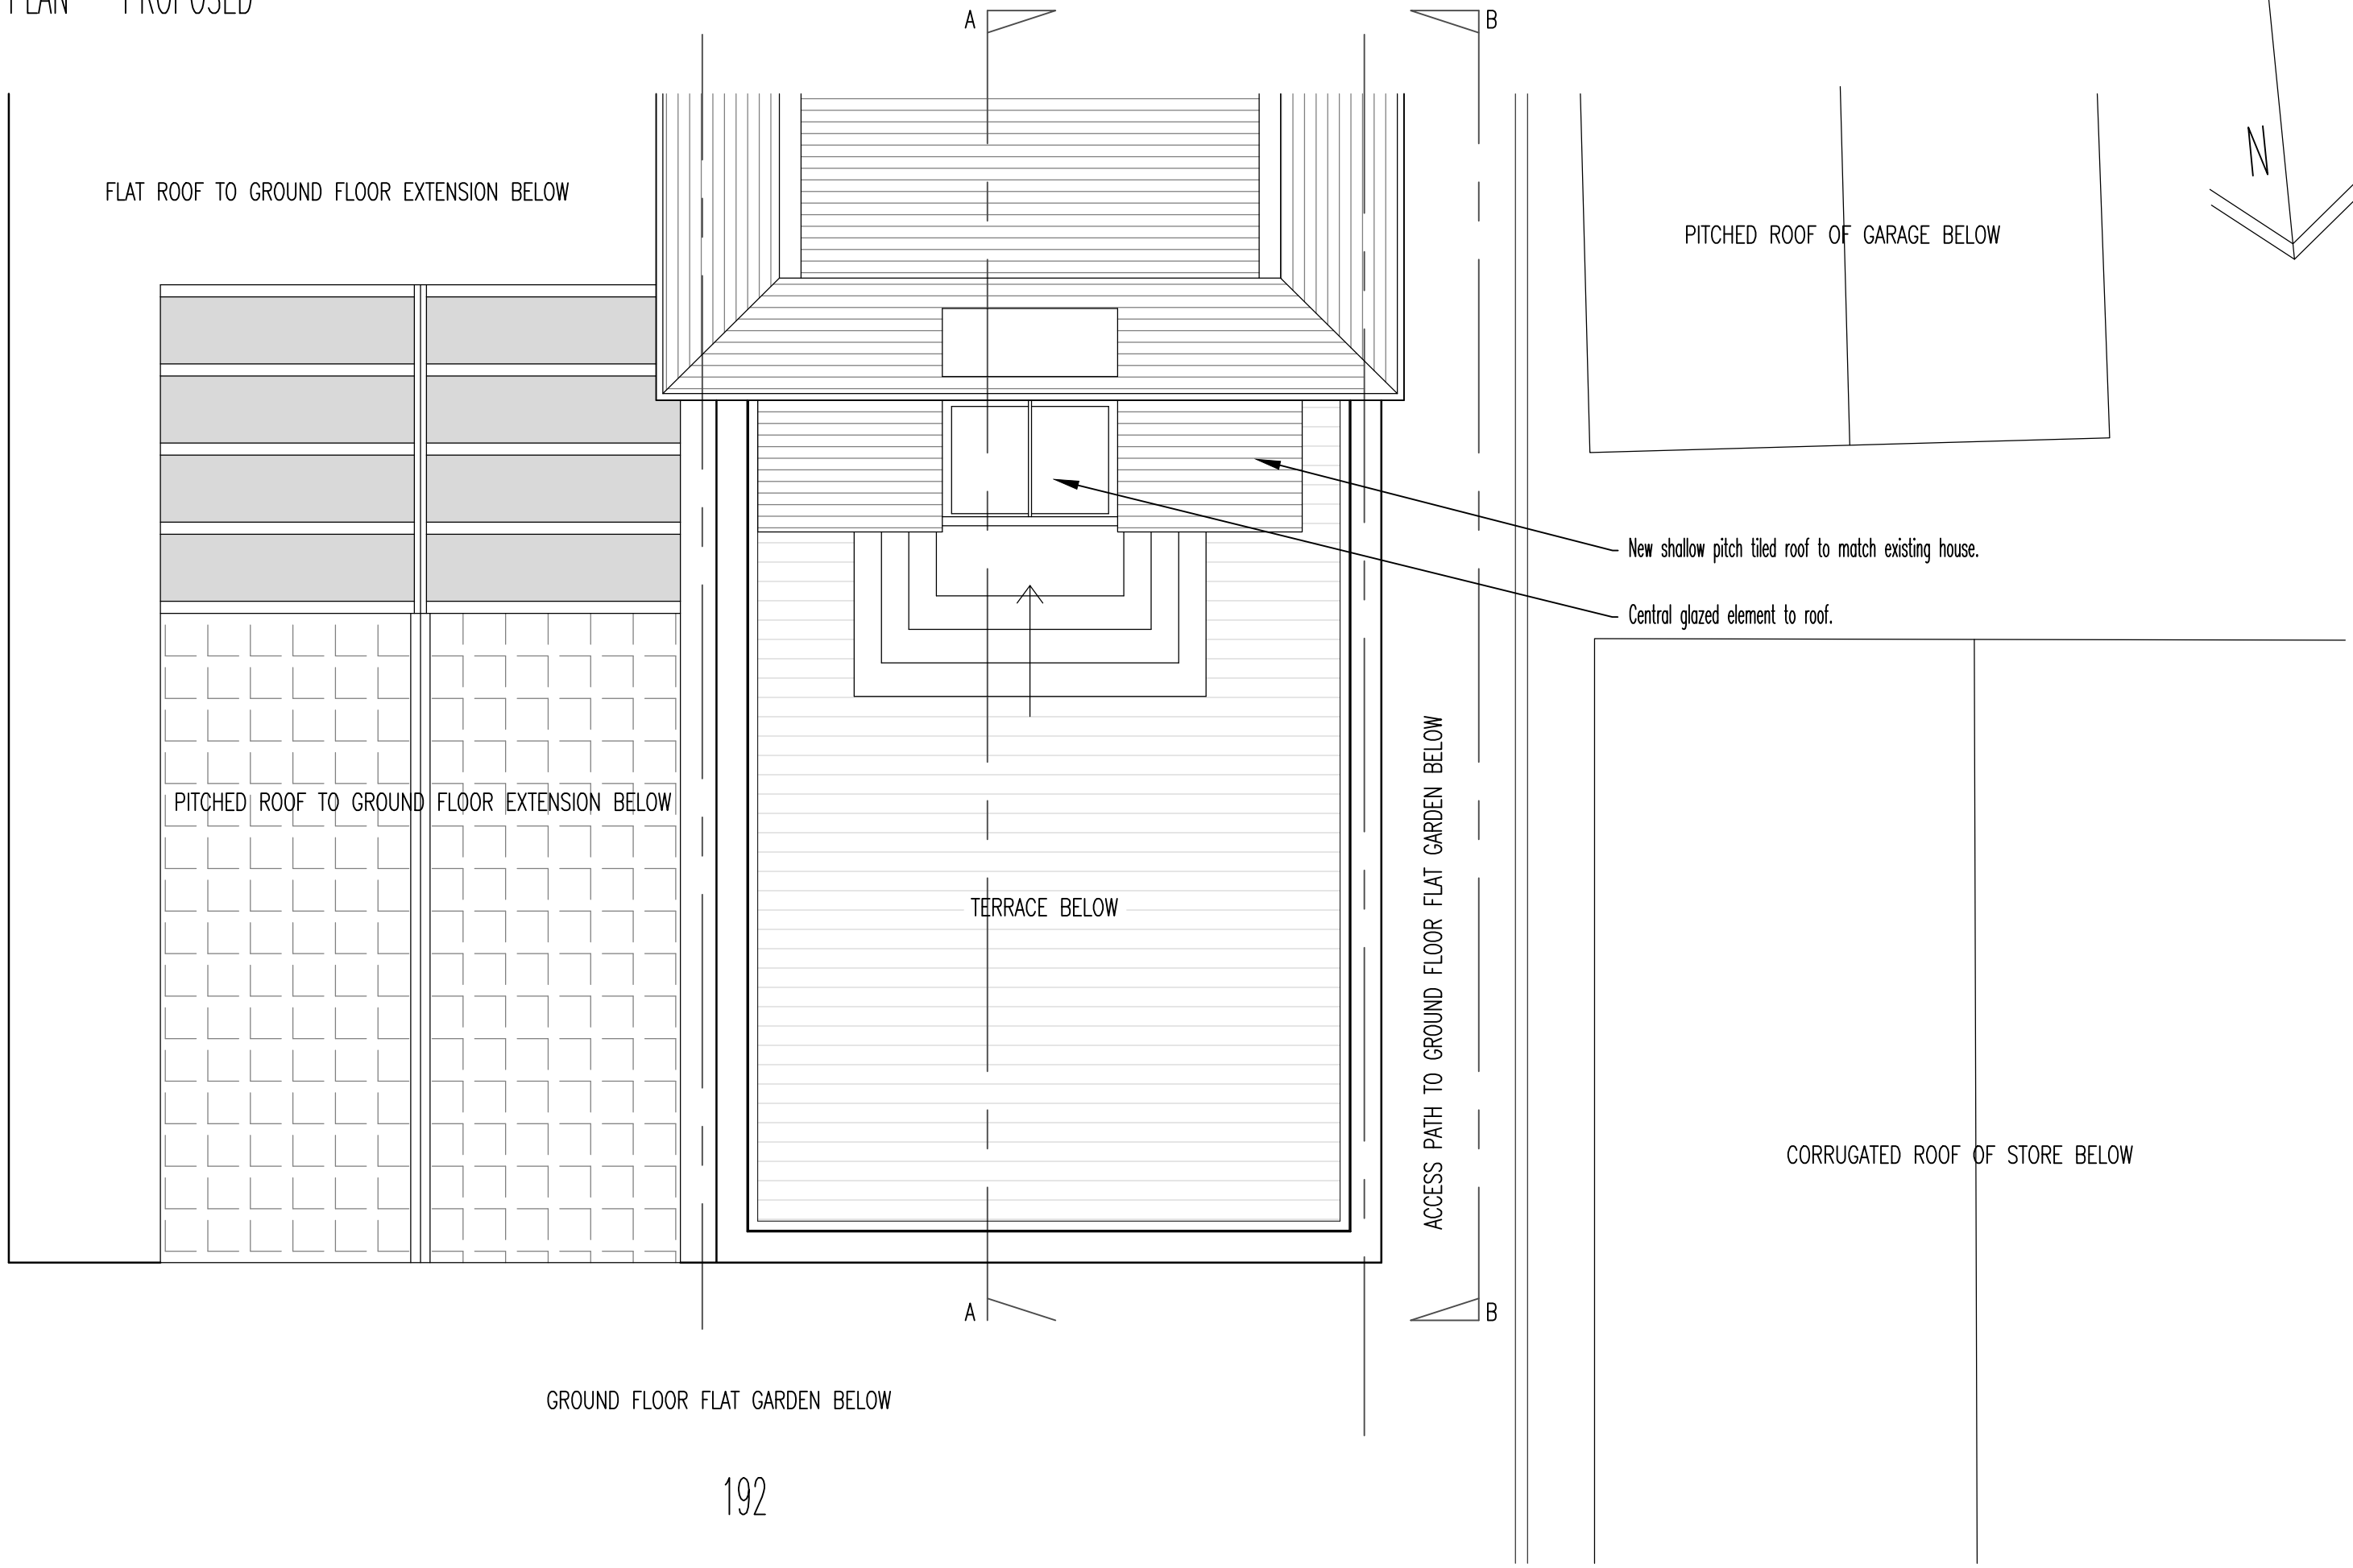


SIDE ELEVATION (B-B) – EXISTING

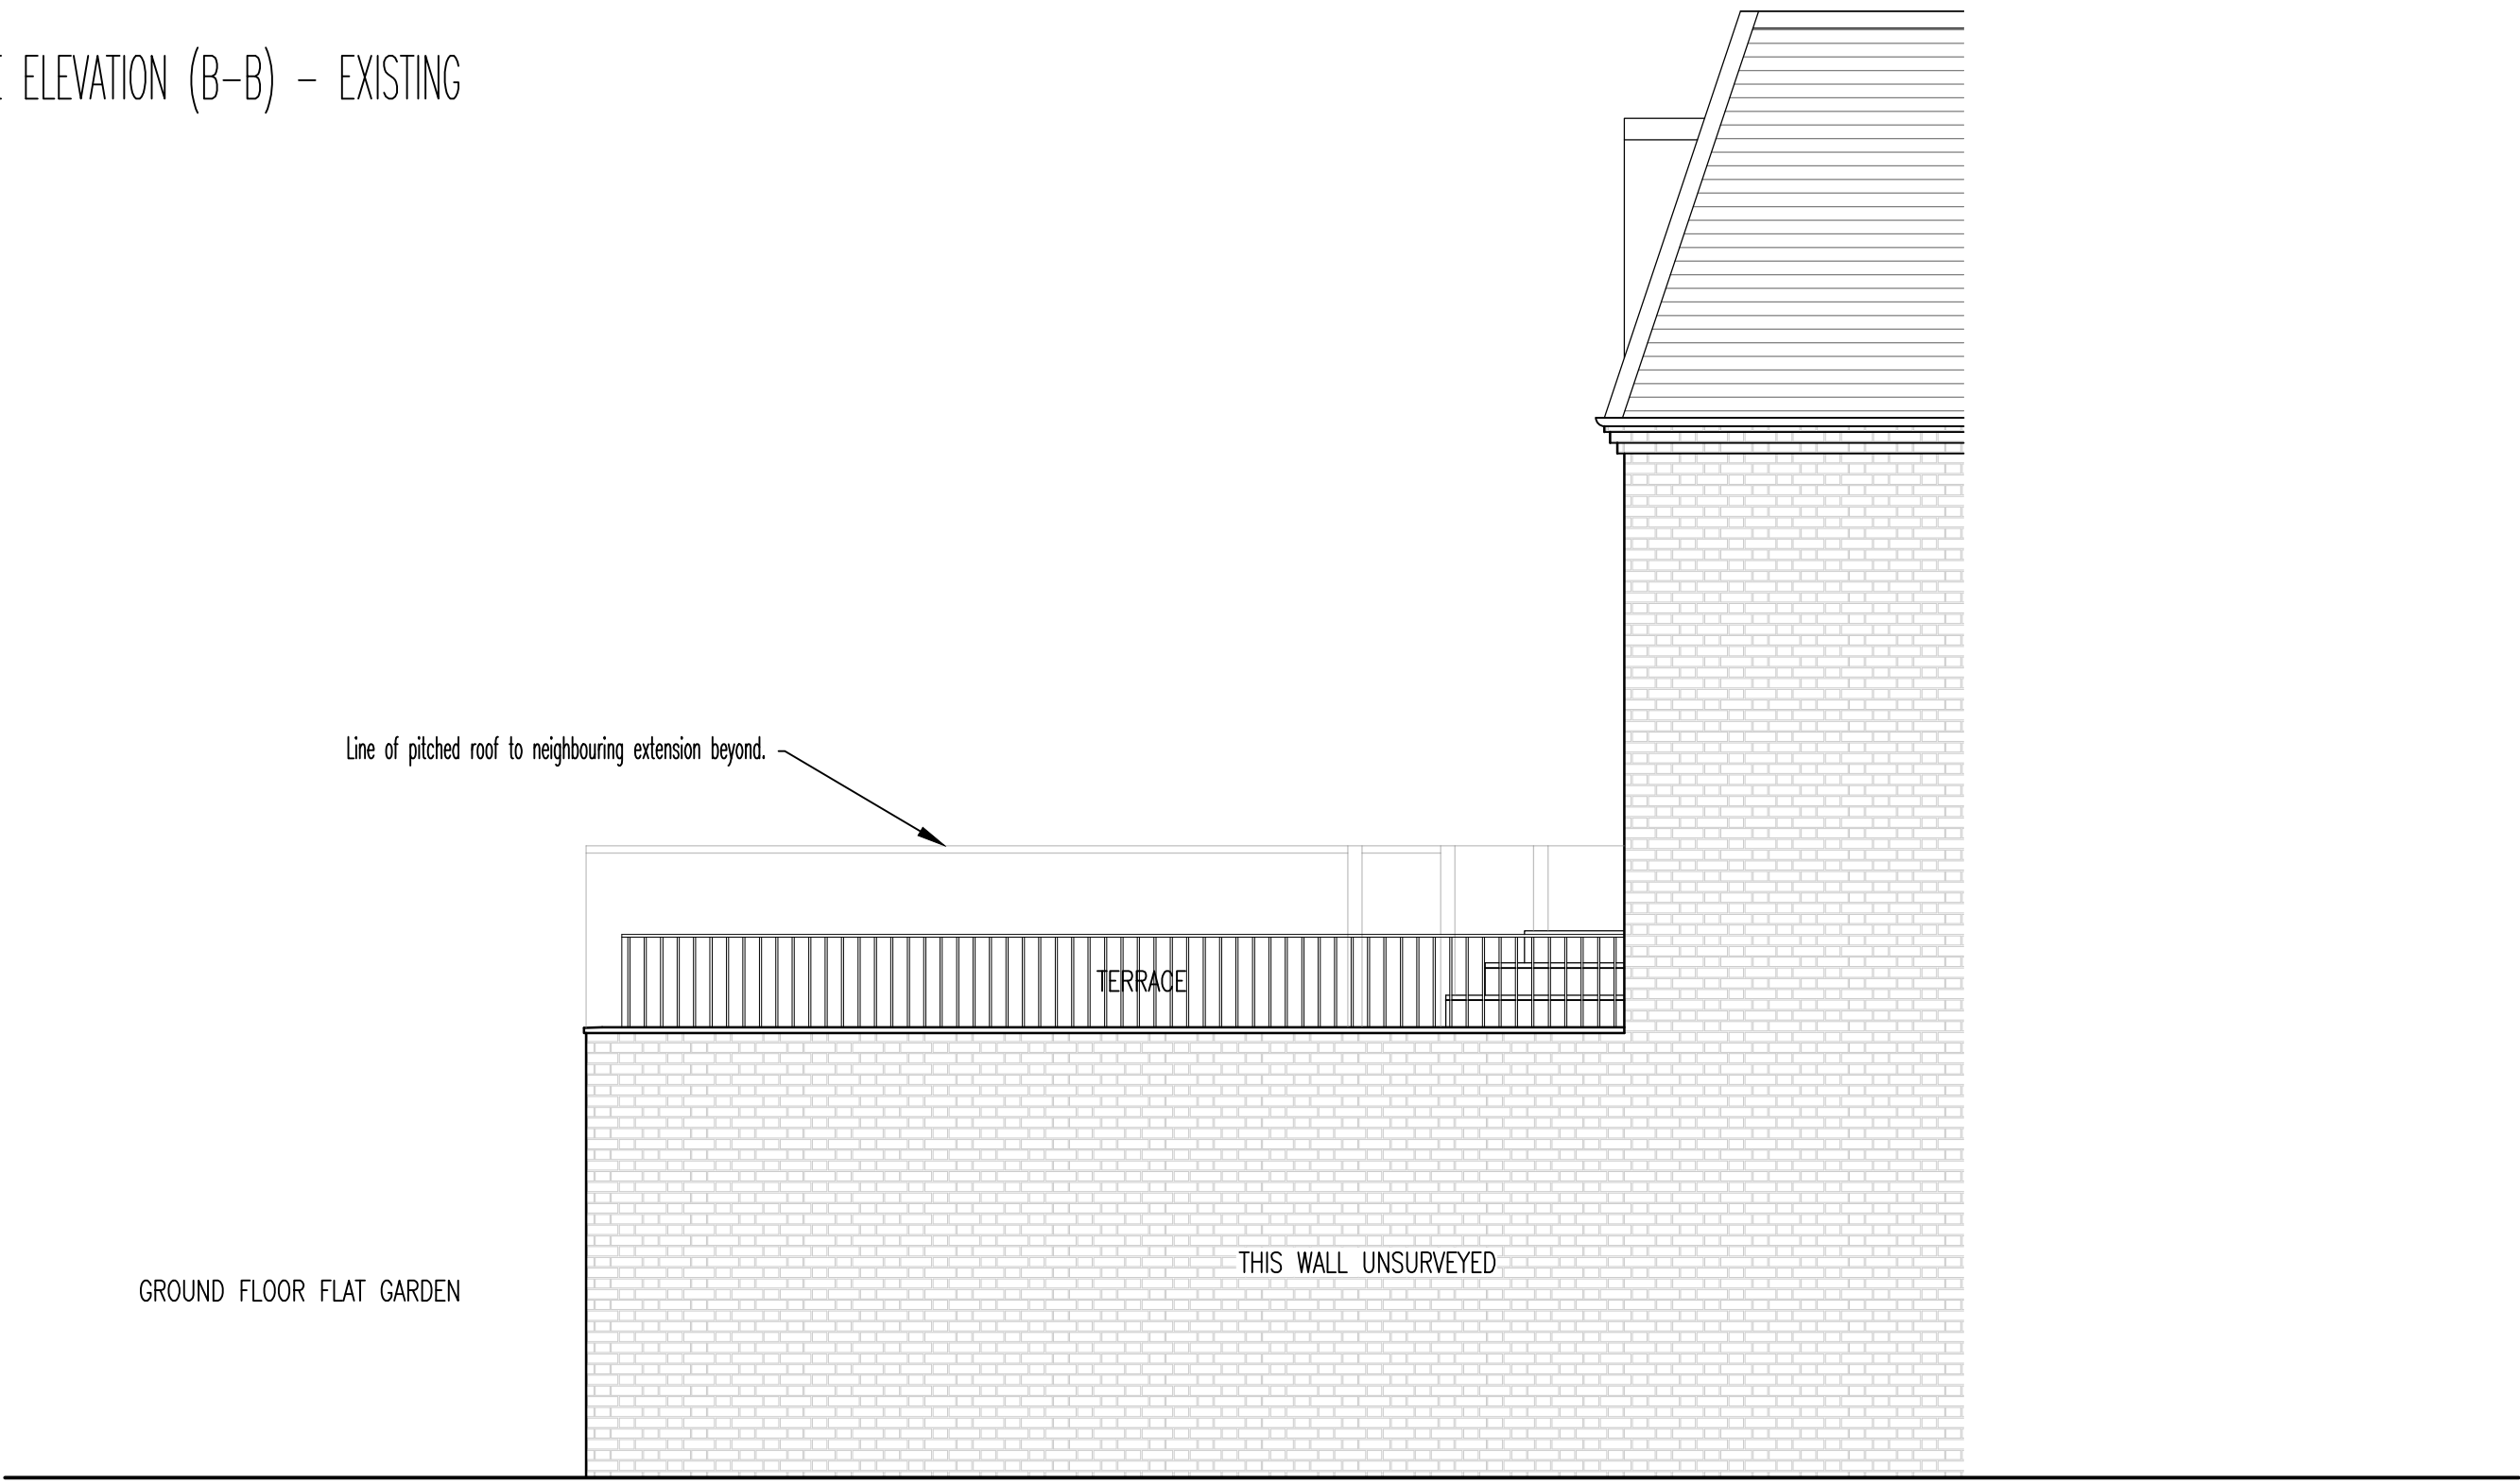

SIDE ELEVATION (B-B) – PROPOSED

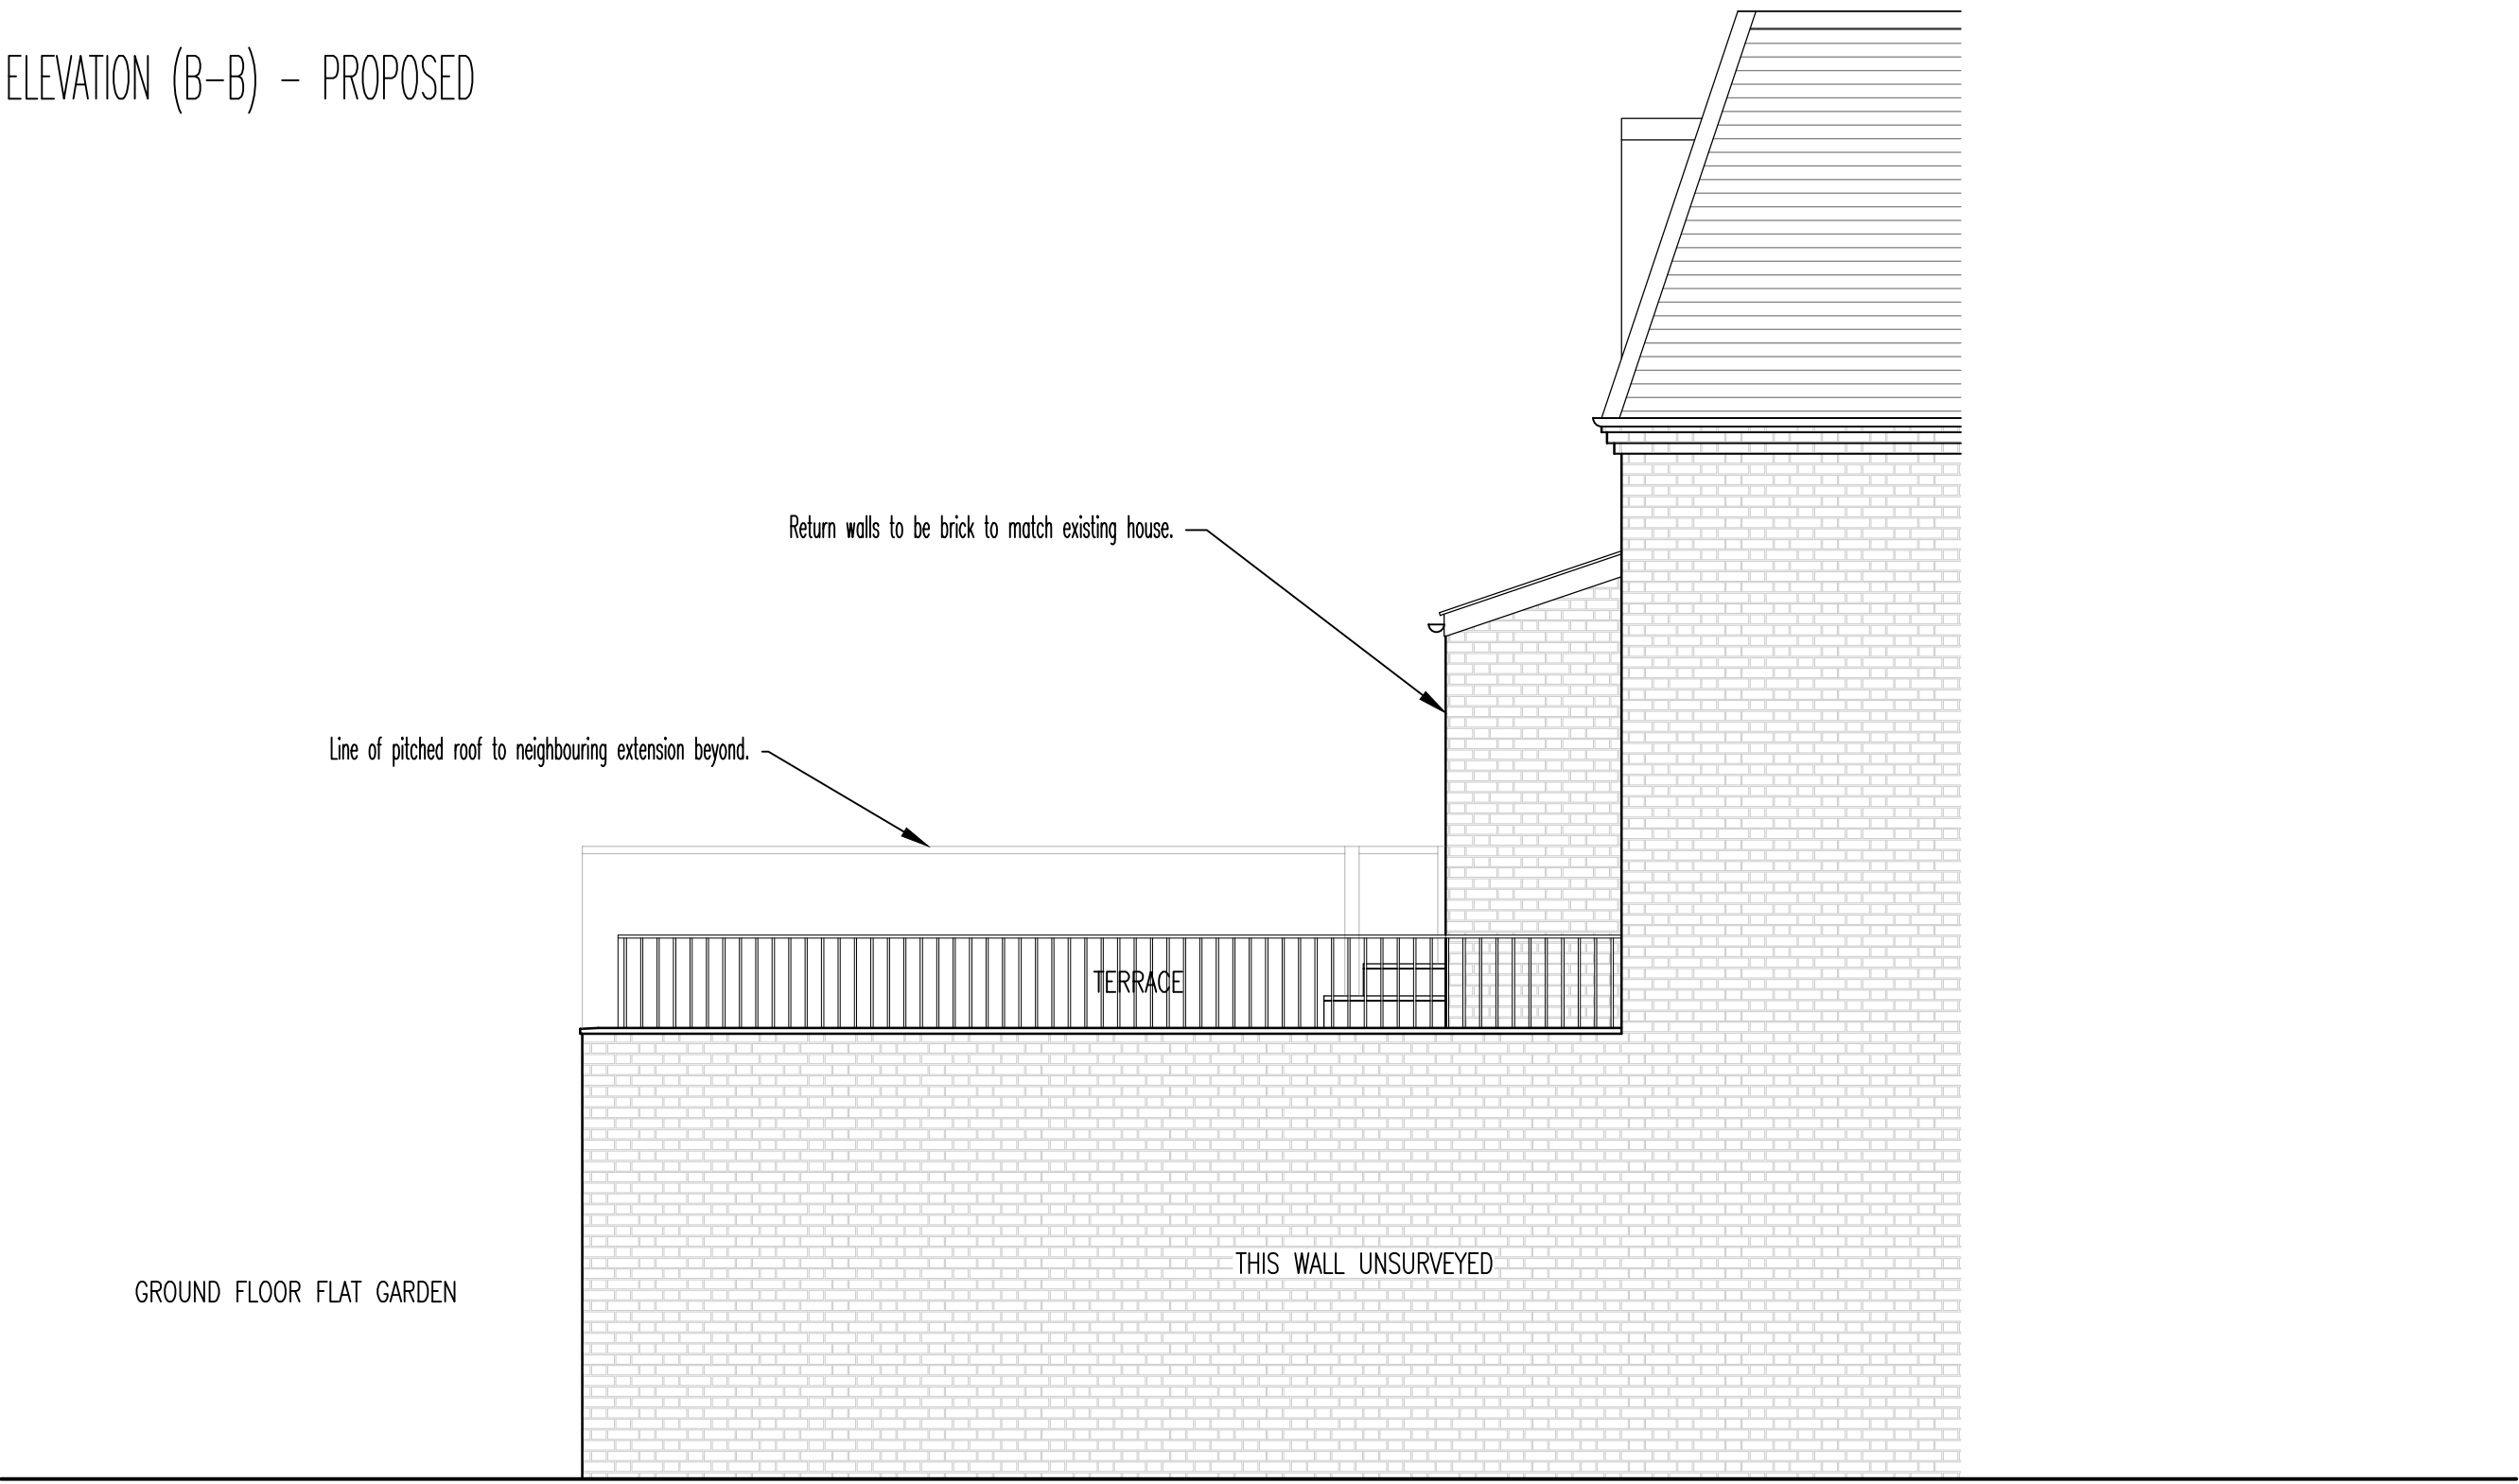

notes Any discrepancies in dimensions or detail to be reported to the architect immediately. This drawing is to be read in conjunction with all relevant architectural, structural and services drawings. This drawing remains the copyright of Robert Savage Associates and may not be copied or used without their prior consent		revisions	client DEBORAH LANIADO	project 1ST FLOOR FLAT, 192 GOLDHURST TERRACE LONDON NW6 3HN title EXISTING AND PROPOSED SIDE ELEVATION AND ROOF PLAN	scale 1:50 date FEB 16 drg. no. 1602/TP/03x1
Robert Savage & Associates architects designers structural engineers 11 Elton Garages, Lancaster Grove, Telephone: 020 7433 3561 Belsize Park, London NW3 4PE Facsimile: 020 7433 3716					