

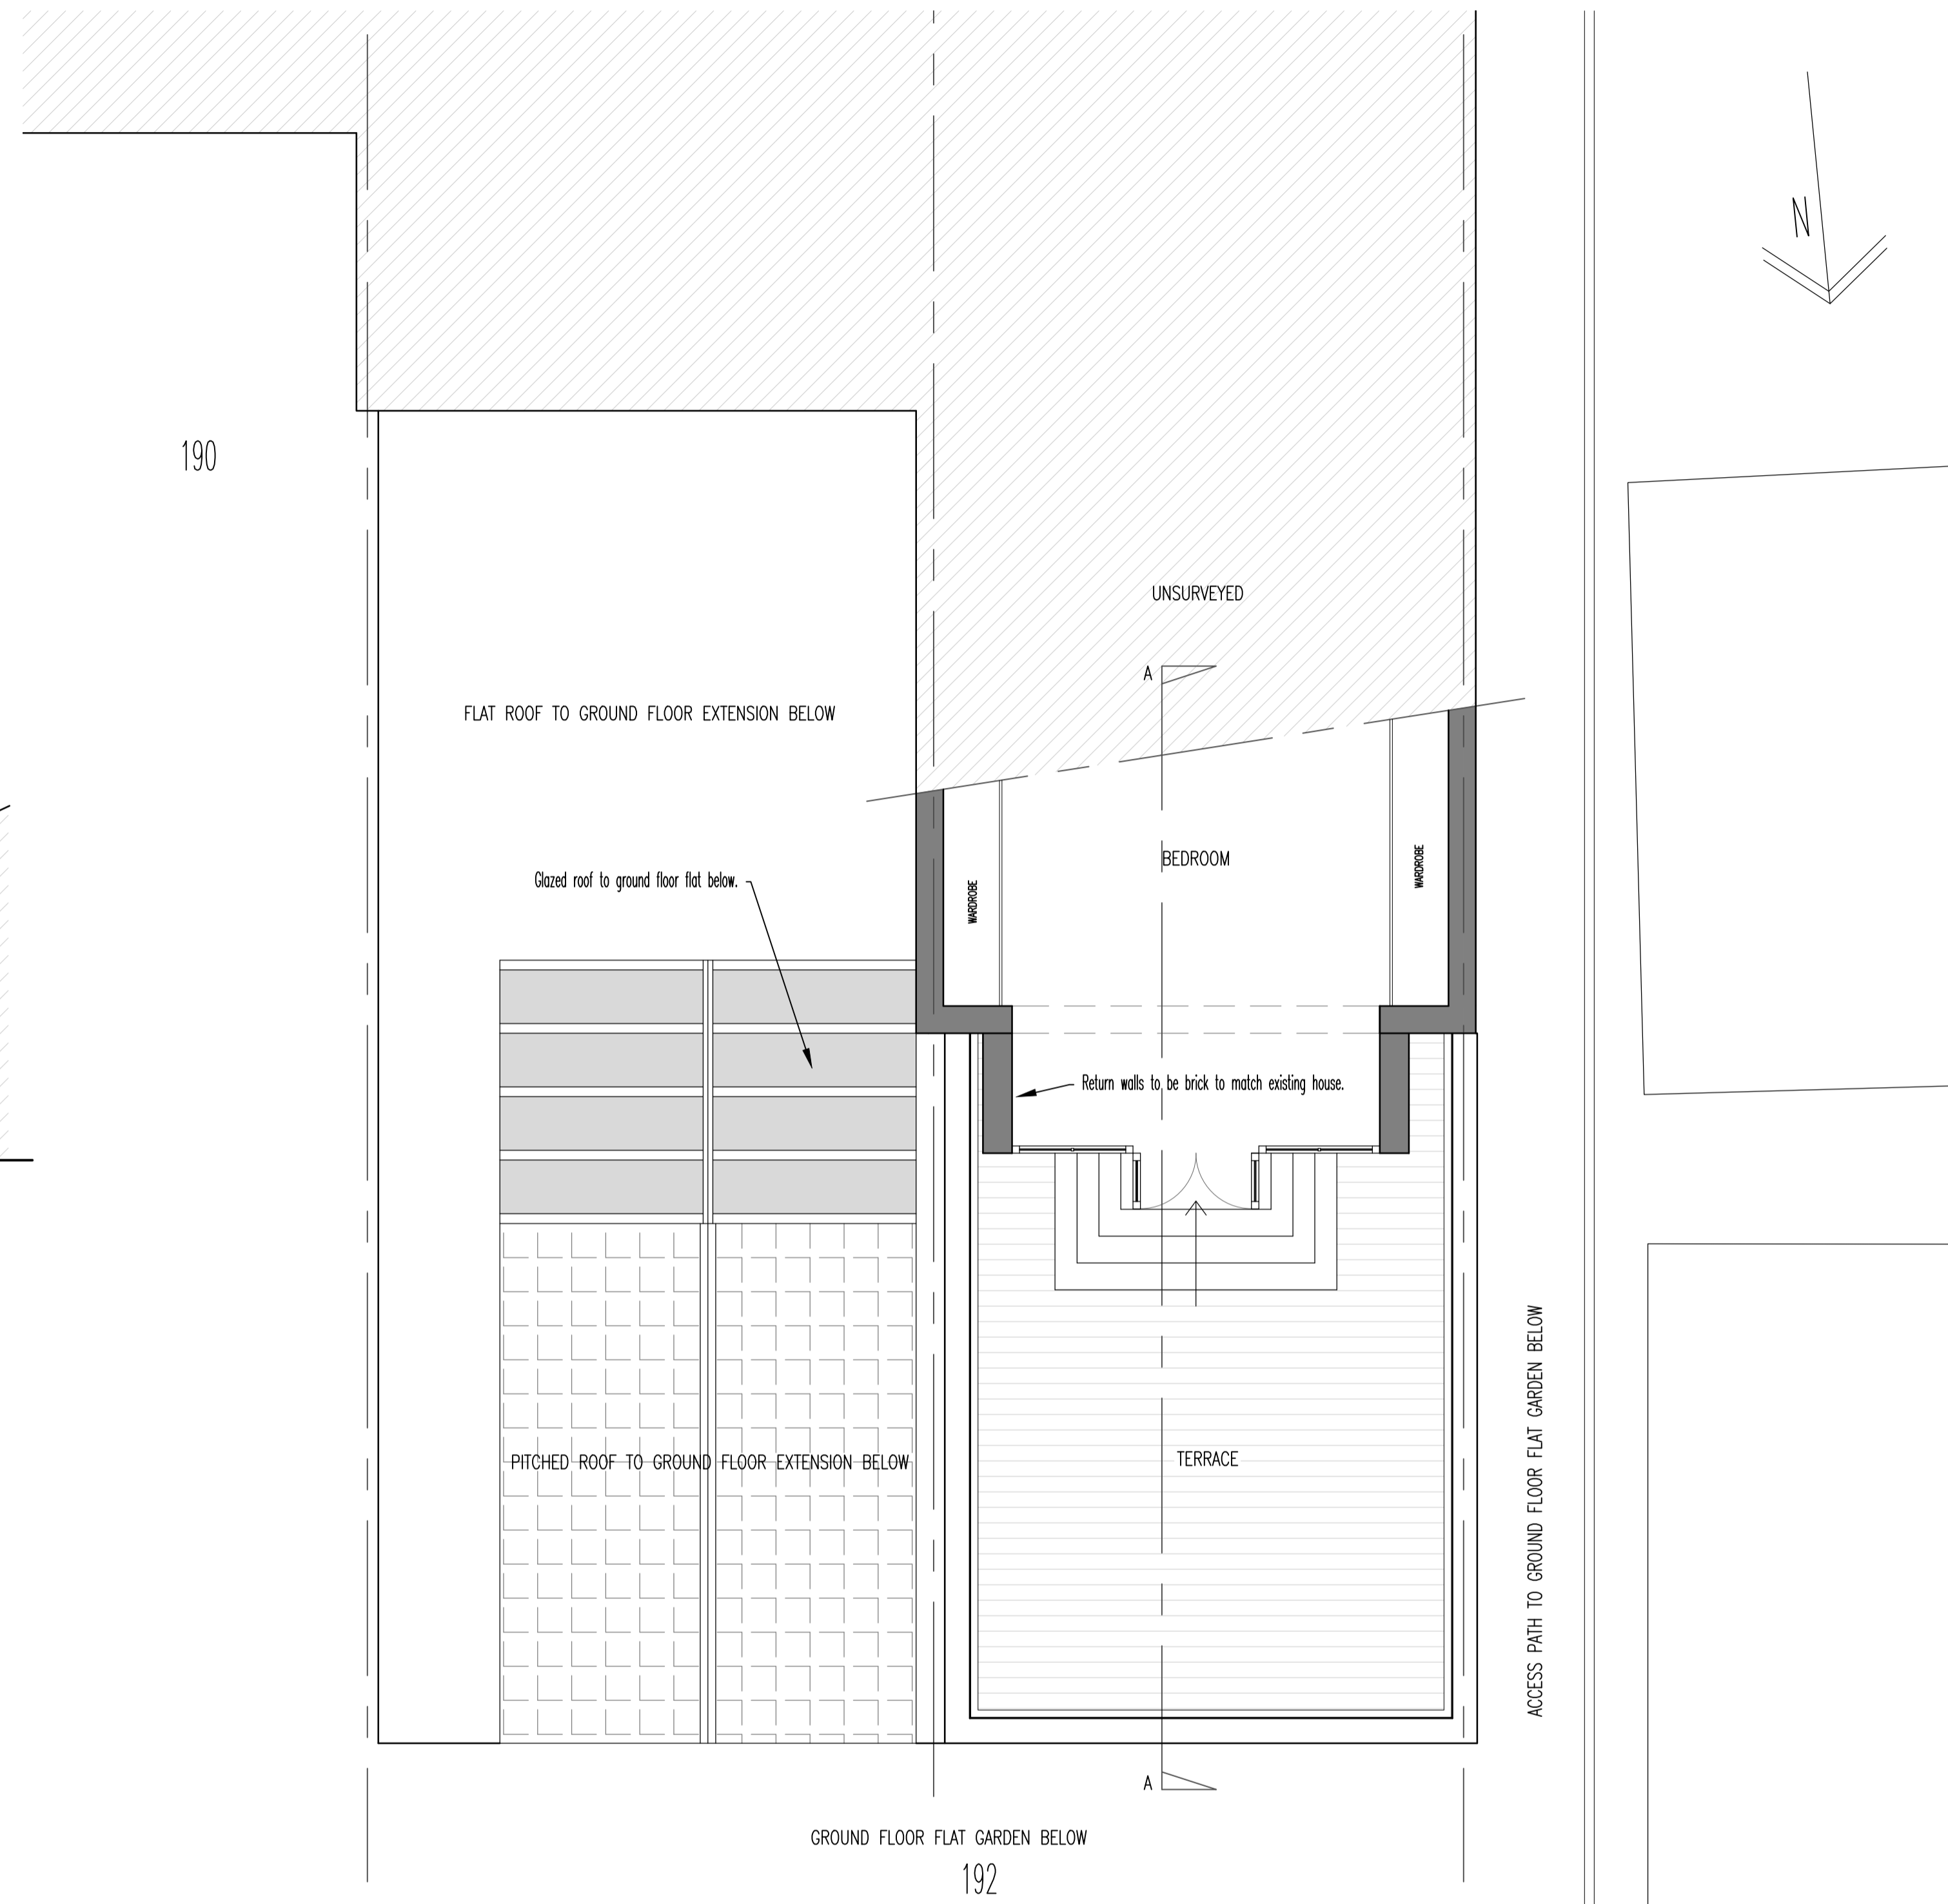


REAR ELEVATION


1ST FLOOR/TERRACE PLAN

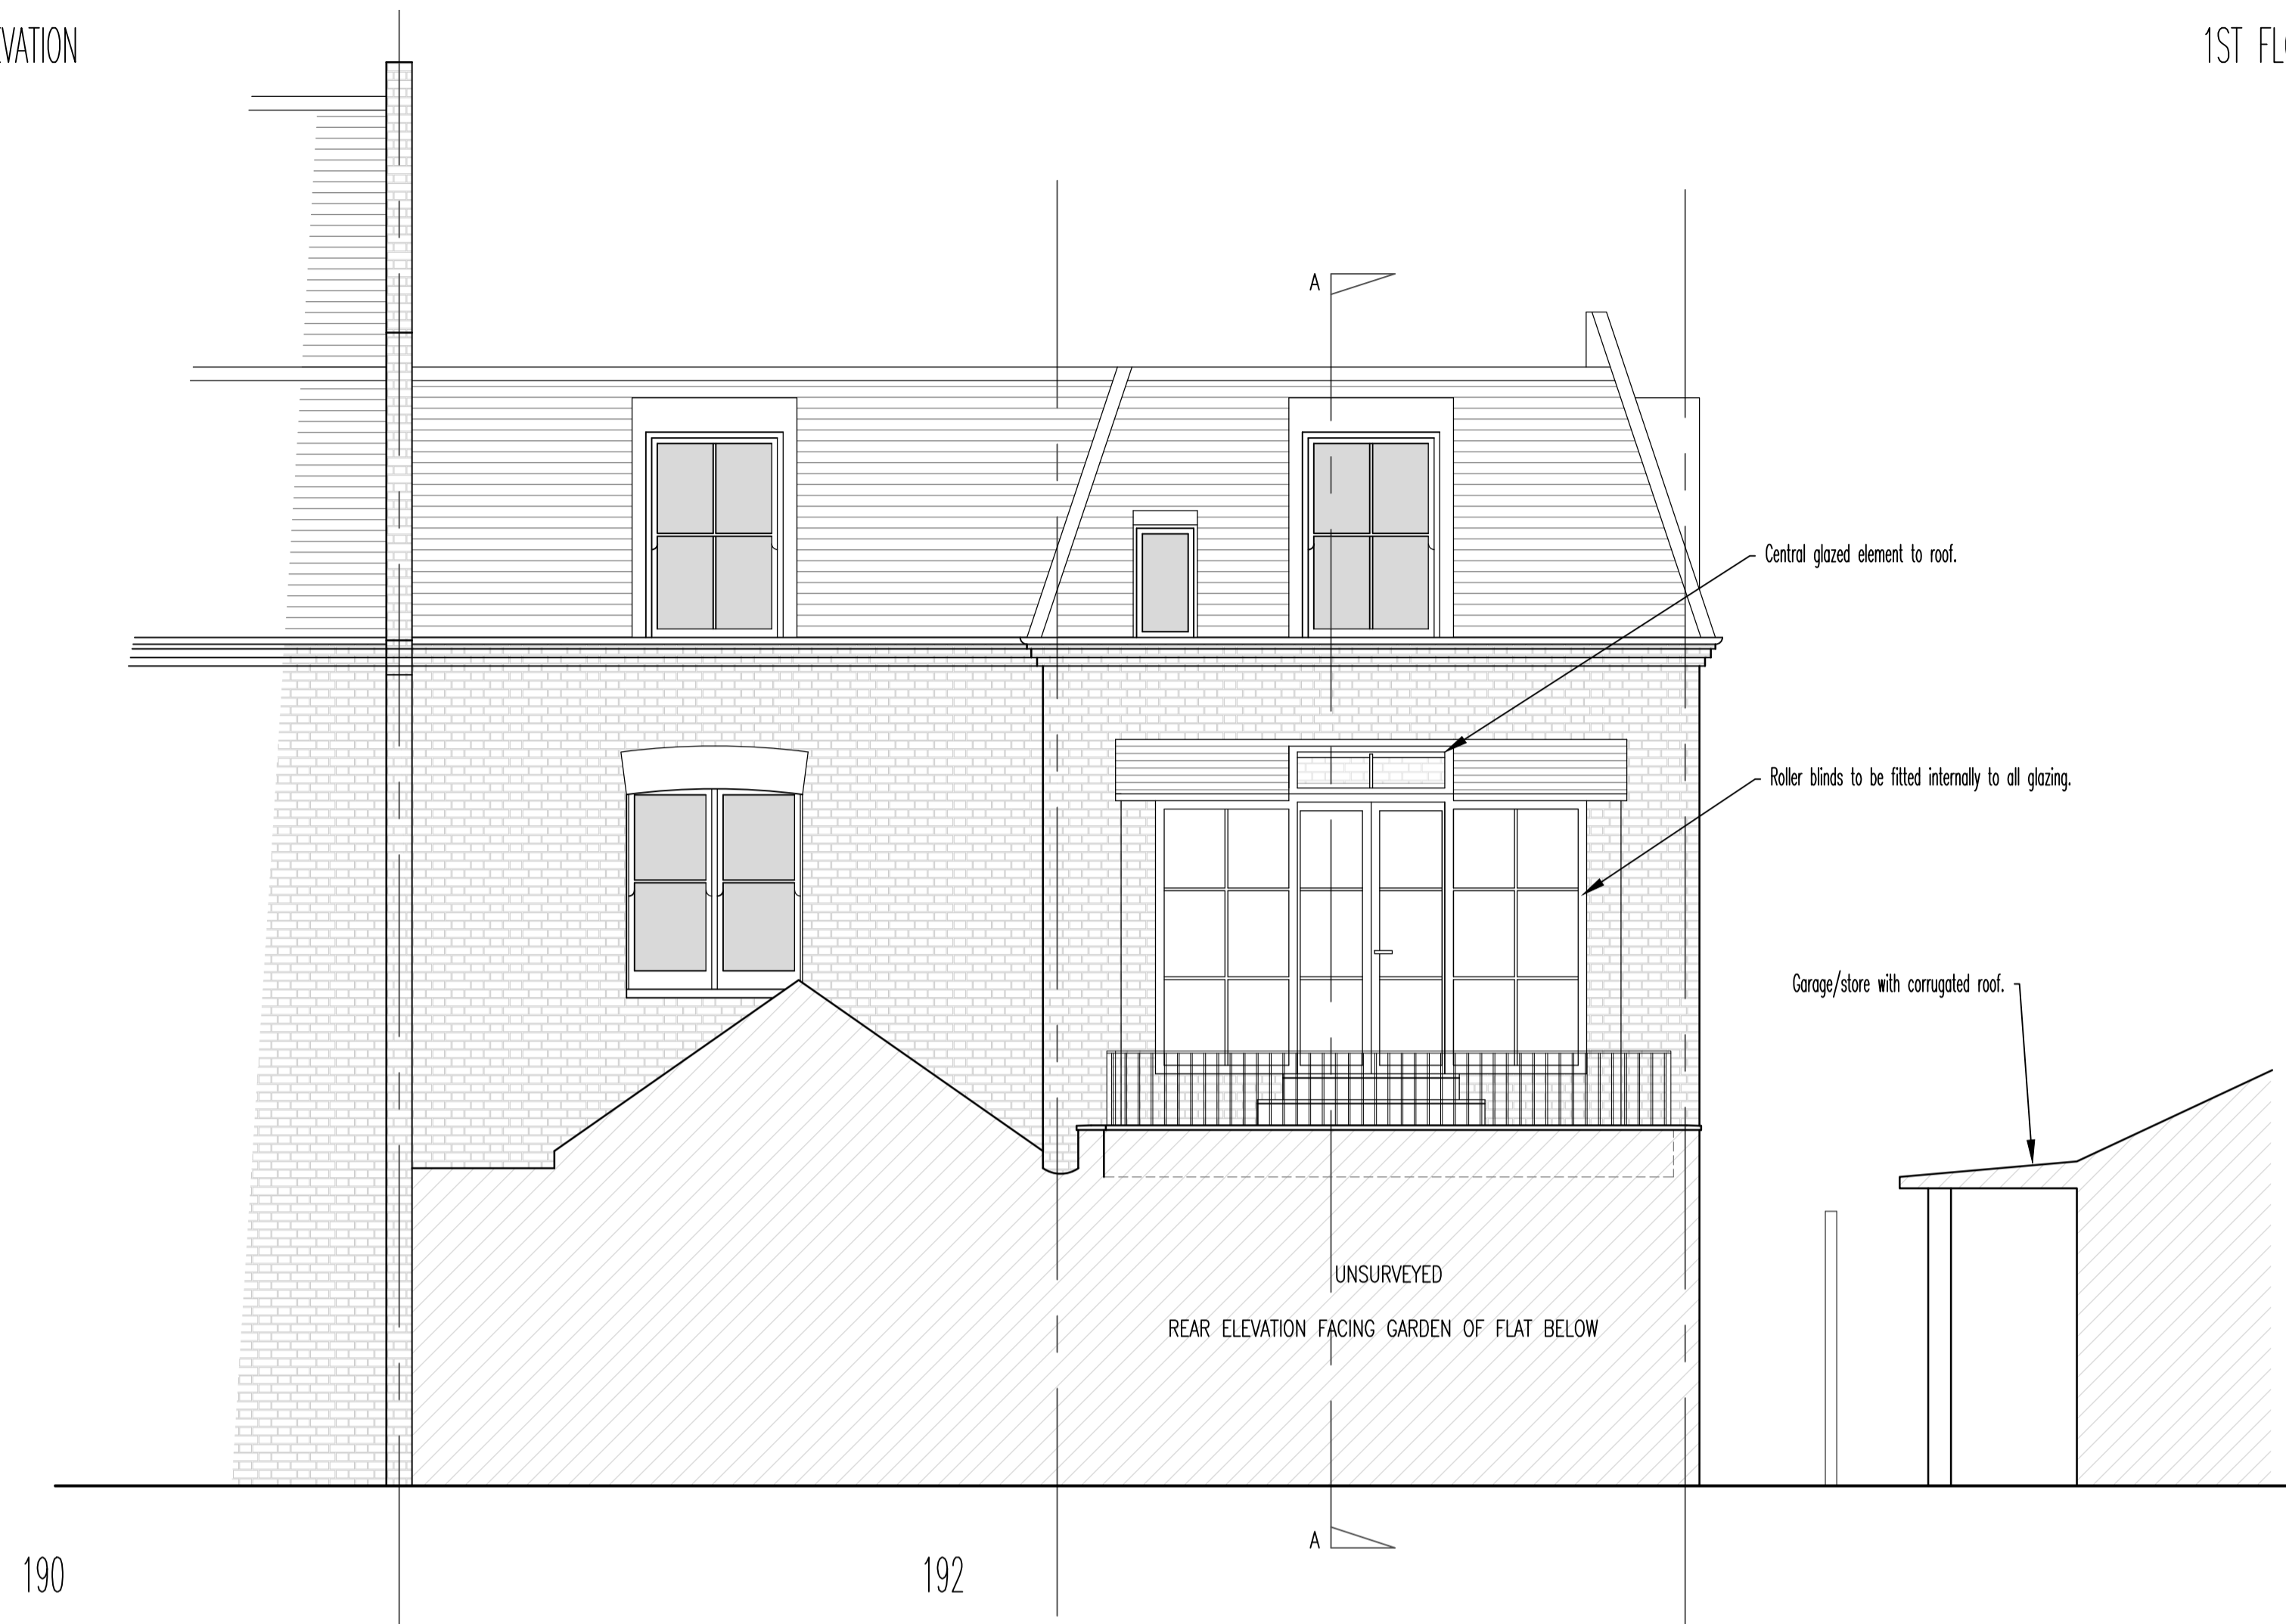


SECTION A-A

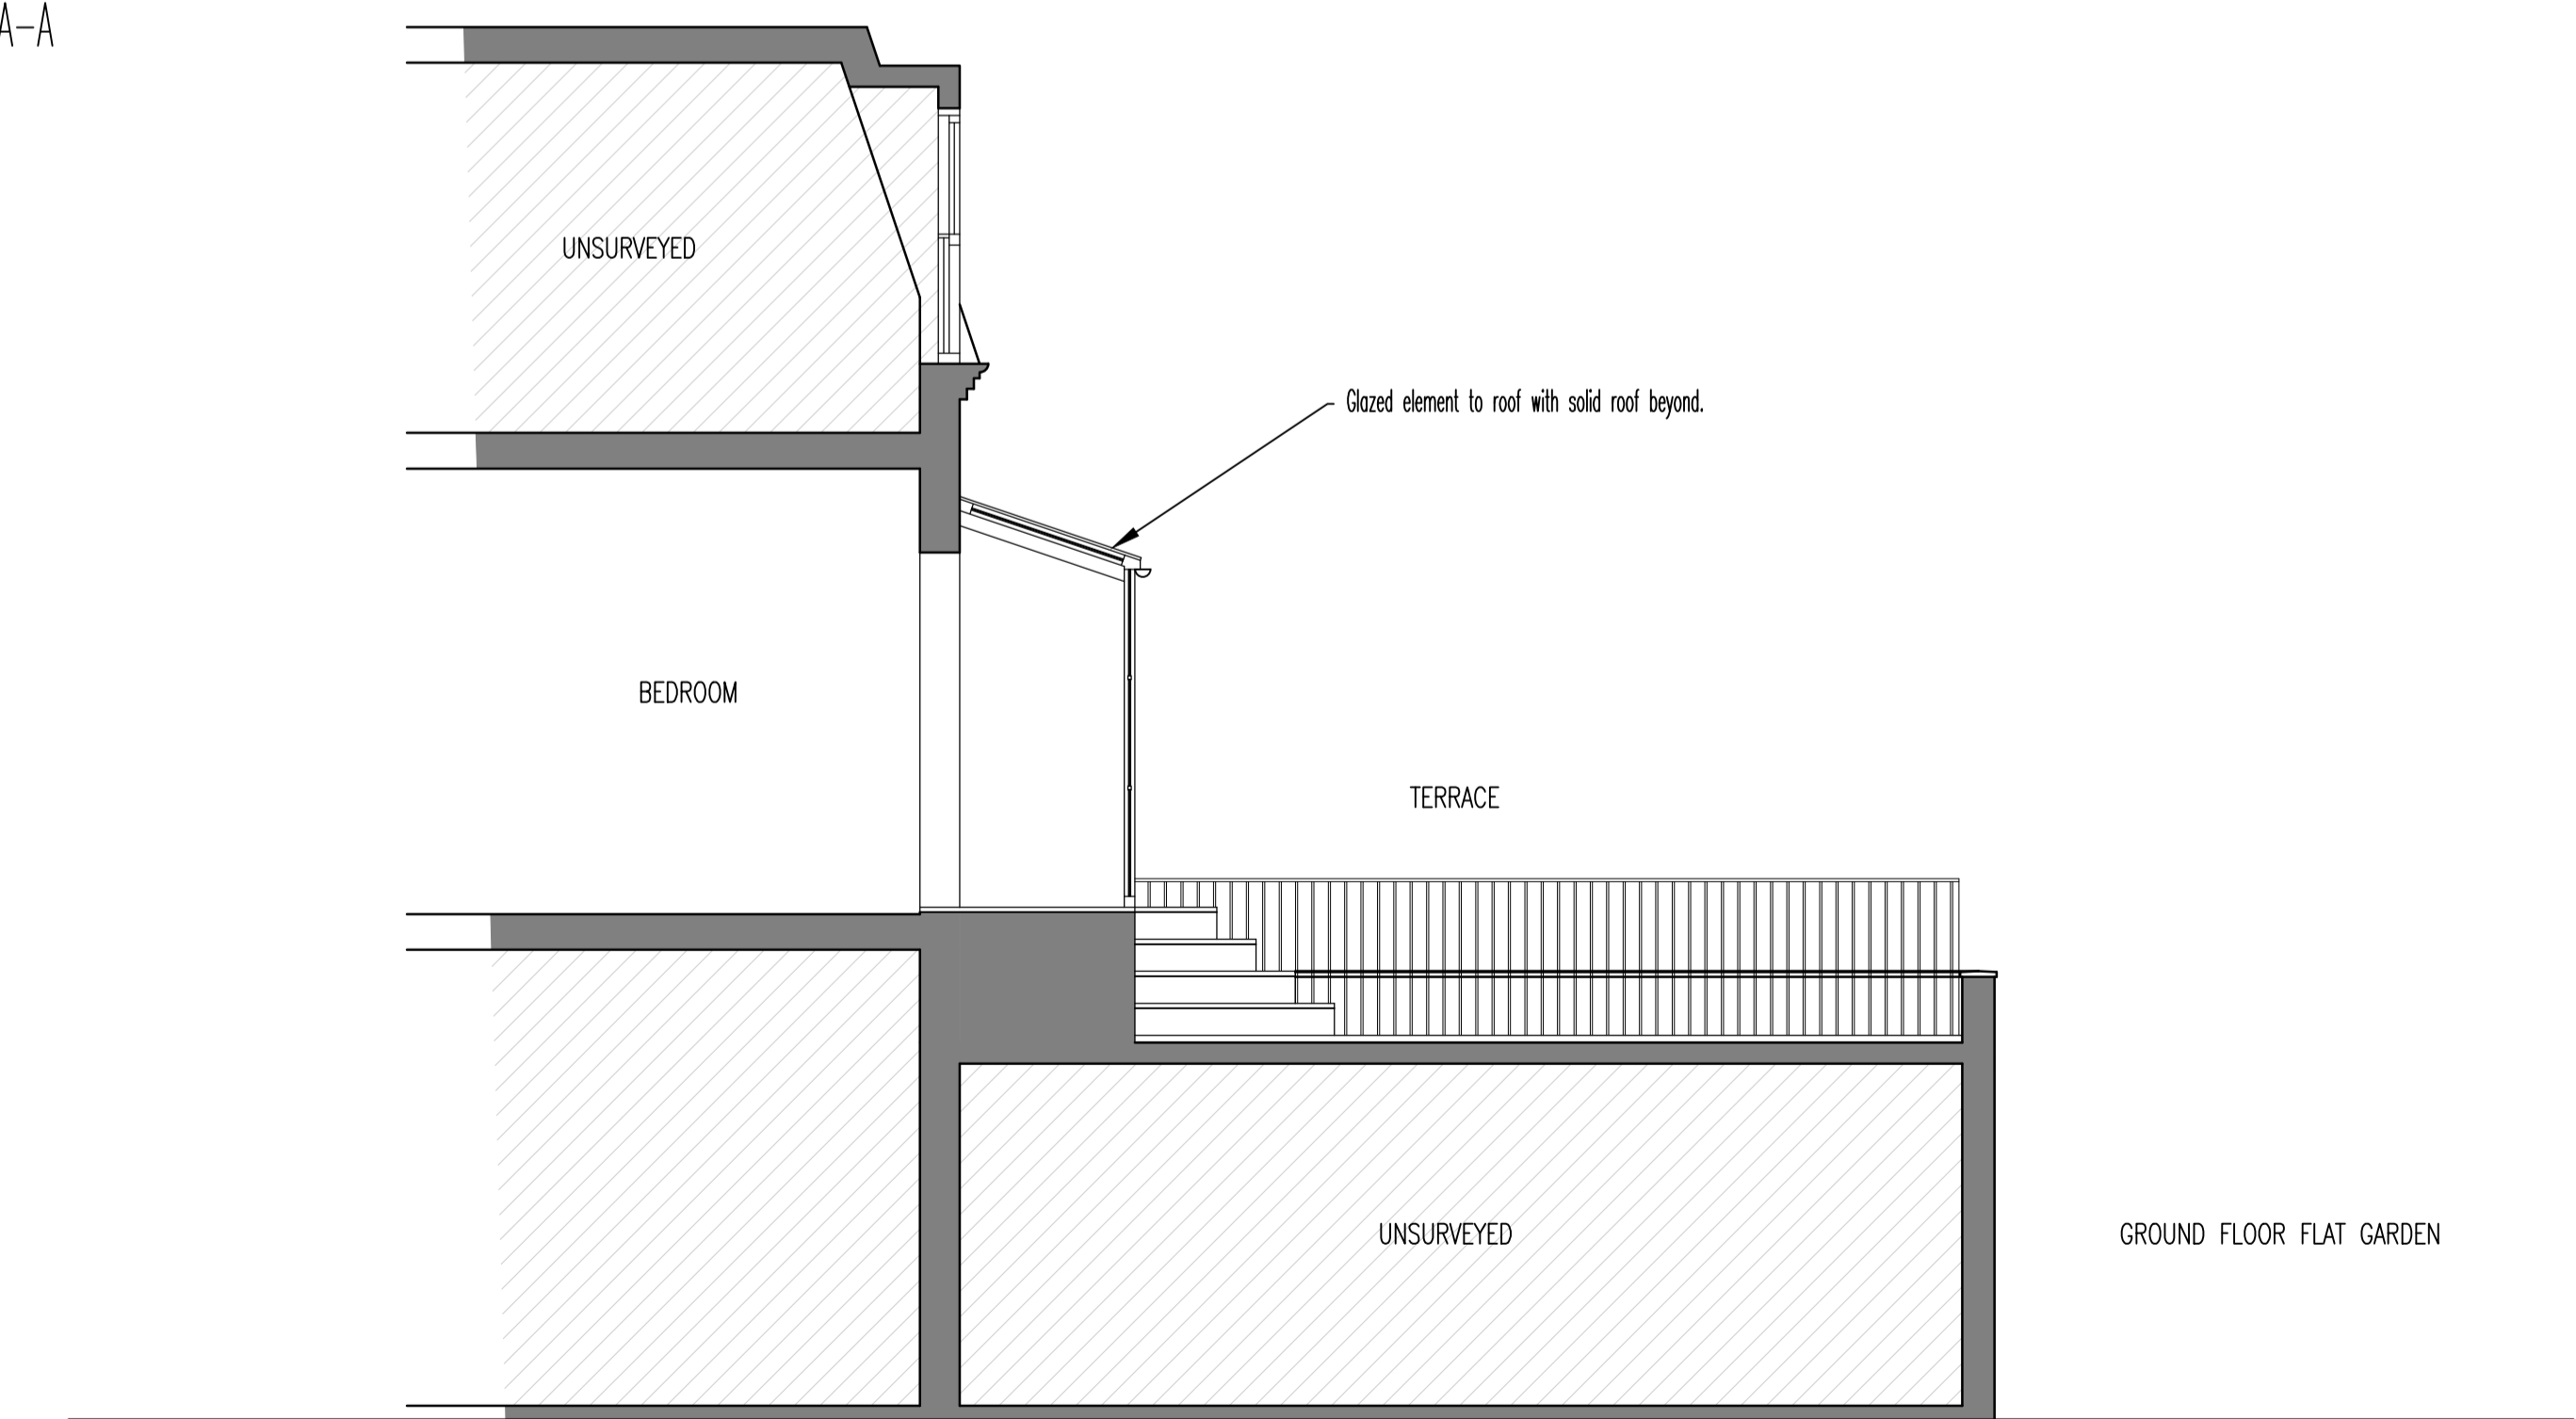

LOCATION PLAN 1:1250

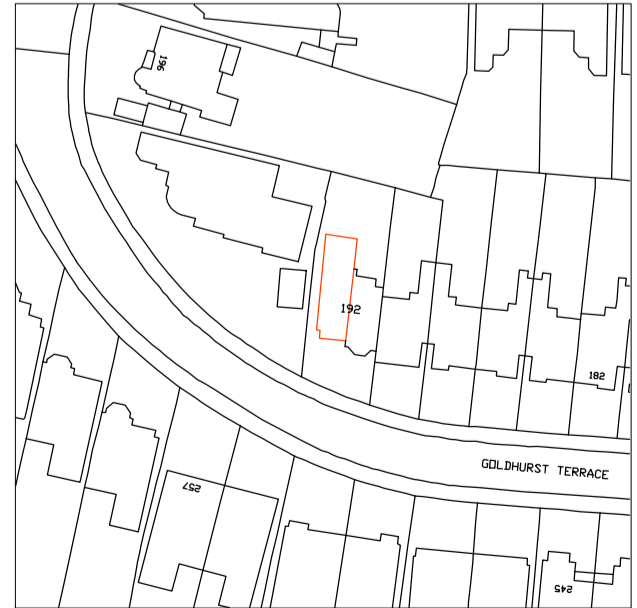

notes
Any discrepancies in dimensions or detail to be reported to the architect immediately.
This drawing is to be read in conjunction with all relevant architectural, structural and services drawings.
This drawing remains the copyright of Robert Savage Associates and may not be copied or used without their prior consent

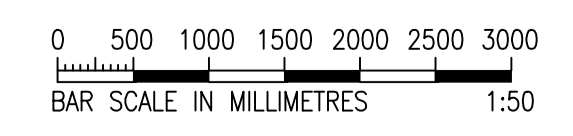

revisions

client
DEBORAH LANIADO

project
1ST FLOOR FLAT, 192 GOLDHURST TERRACE
LONDON NW6 3HN
title
PROPOSED PLAN, ELEVATION AND SECTION OF REAR TERRACE

scale
1:50
date
FEB 16
drg. no.
1604/IP/02r1
Robert Savage & Associates
architects designers structural engineers
11 Eton Garages, Lancaster Grove,
Belize Park, London NW3 4PE
Telephone: 020 7433 3561
Facsimile: 020 7433 3716