



PROPOSED SECOND FLOOR PLAN

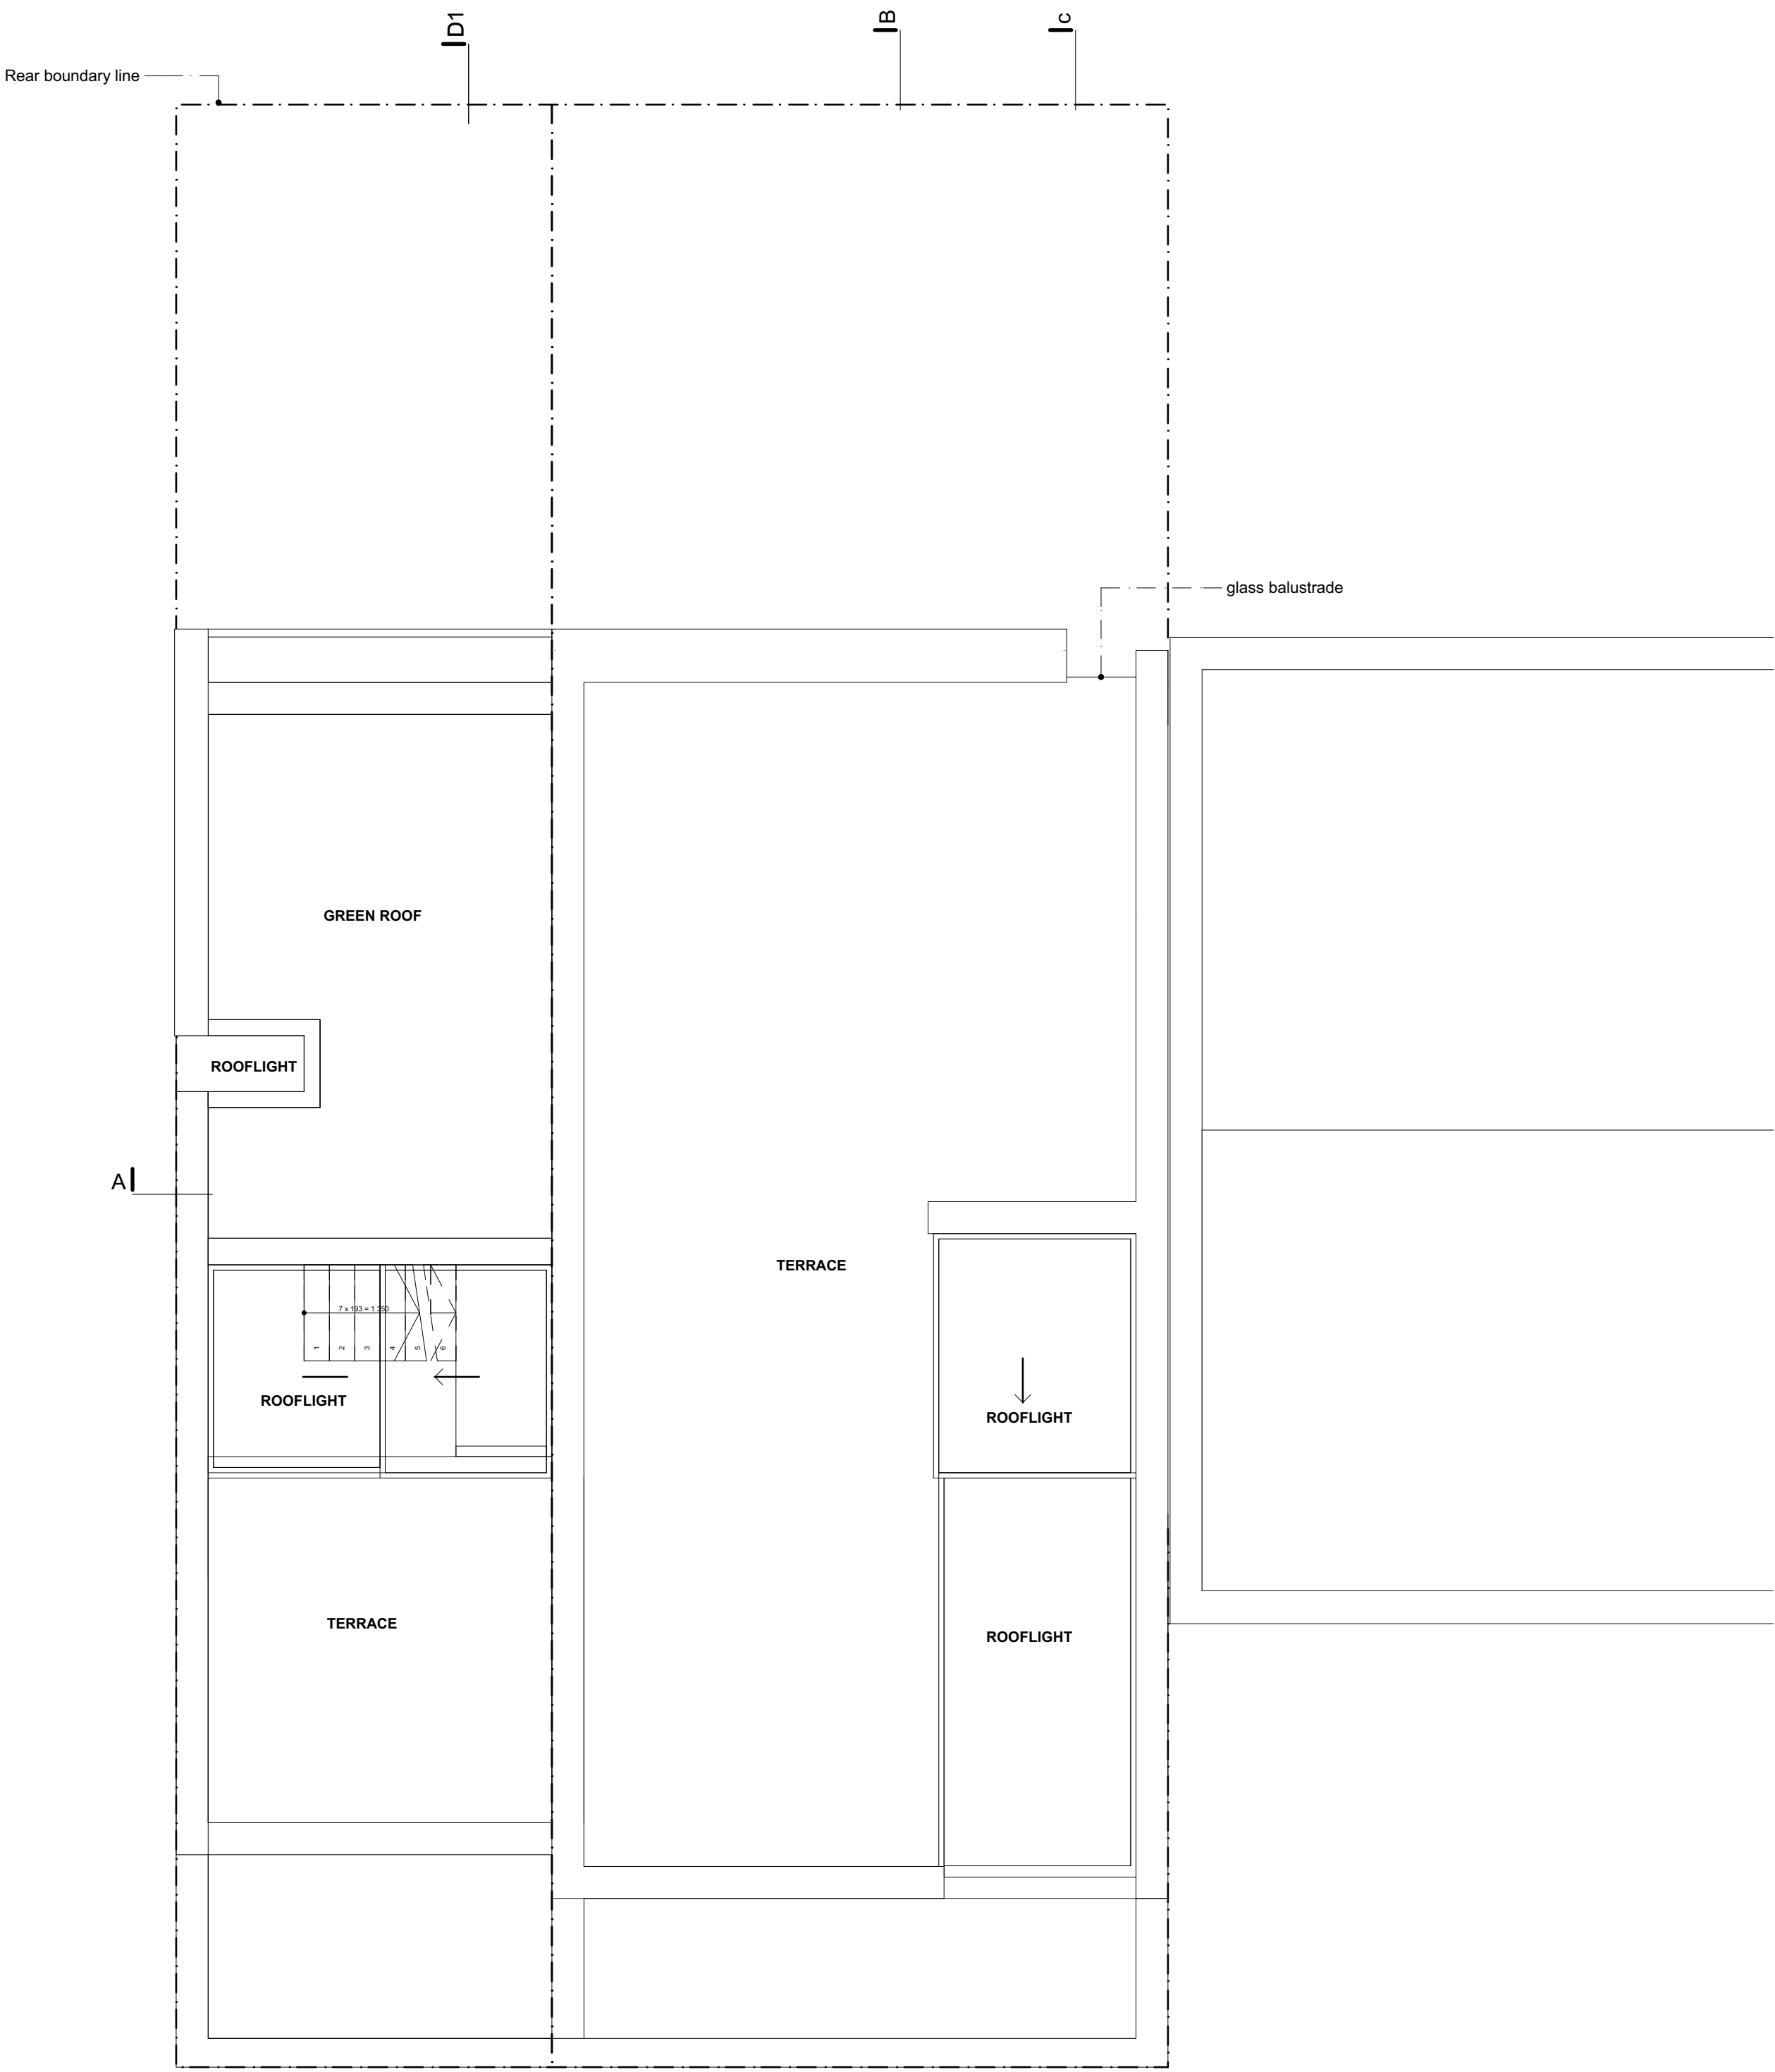

PROPOSED ROOF PLAN

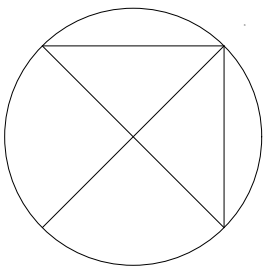

**SCALE**

0 1 2 3 4 5 m

Project:	57 CAMDEN MEWS LONDON NW1 9BY	Drawing:	PROPOSED SECOND FLOOR AND ROOF PLAN	Scale:	1:100@A3
Client:	JOHN KERR	Drawn:	PK	Date:	AUGUST 2015
				No:	390PA/02/F

JOHN KERR ASSOCIATES LTD ARCHITECTS 52 CAMDEN ROAD, LONDON NW1 9DR TEL 020 7293 2744 WWW.JOHNKERRASSOCIATES.COM