



FIRE ESCAPE STAIRS




ROOF VENTILATION UNIT



ROOF SKYLIGHT



FIRE ESCAPE STAIRS

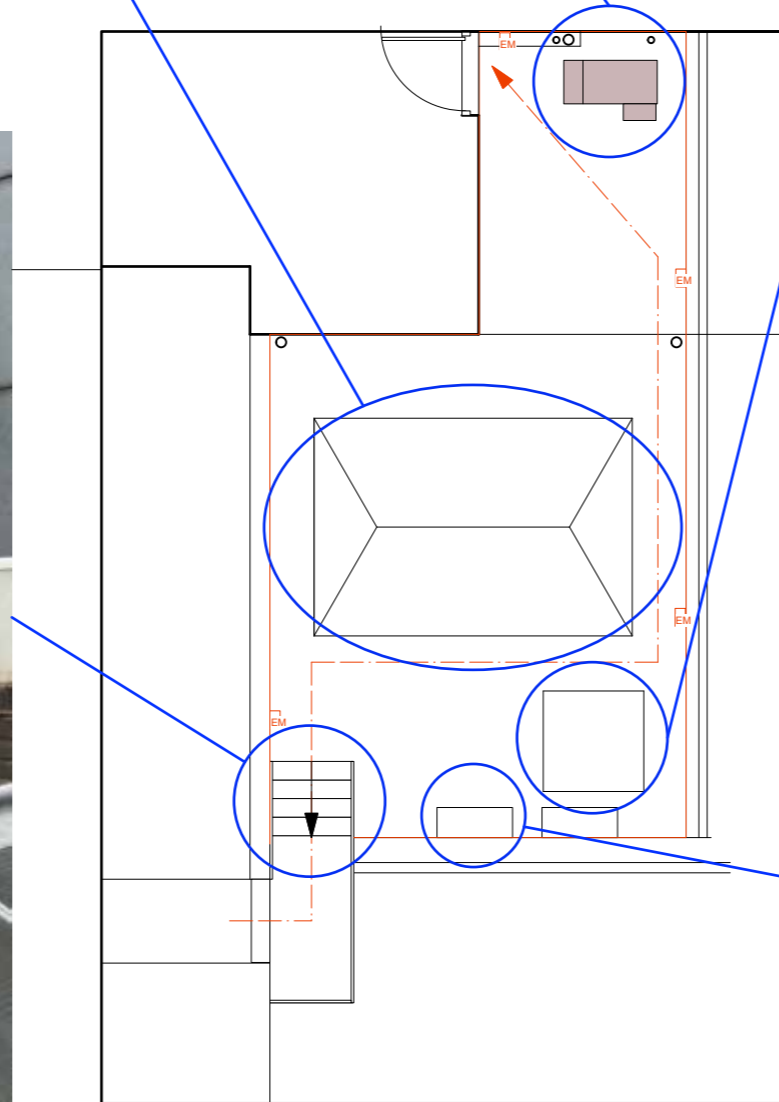

A/C UNIT

FINISHES

GENERAL NOTES:  
DO NOT SCALE OFF THIS DRAWING. ALL SETTING OUT & DIMENSIONS TO BE CHECKED ON SITE.

ALL LEVELS TO BE CHECKED ON SITE & REFER TO ORDNANCE DATUM NEWLYN. THIS DRAWING MUST BE READ IN CONJUNCTION WITH THE RELEVANT SPECIFICATION CLAUSES.

THIS DRAWING MUST NOT BE USED FOR LAND TRANSFER PURPOSES.

ALL JOINERY SETTING OUT RODS TO BE APPROVED BY THE DESIGNERS PRIOR TO MANUFACTURE.

2011 TONIK ASSOCIATES LTD.  
O

**DRAWINGS DESIGN INTENT ONLY NOT FOR CONSTRUCTION**

REVISIONS

REV:	DATE:	AMENDMENT:	INITIAL:

**TONIK.**

208 Bermondsey Street  
London SE1 3TQ  
Tel: 0207 378 9670 www.tonikassociates.co.uk

CLIENT:  
**LUTHER**


PROJECT:  
**RESTAURANT EXTRACTION DUCT PLANNING**

DRAWING NAME:  
**ROOF REFERENCE IMAGES**

SCALE:	DATE:	DRG BY:
NTS	26.05.16	CR

This drawing and information, designed, drawn and its content or used for any purpose without the express permission of TONIK ASSOCIATES LTD. All dimensions are checked on site. Do not scale from drawings. Copyright ©

DRAWING NO:	REV:
1	A

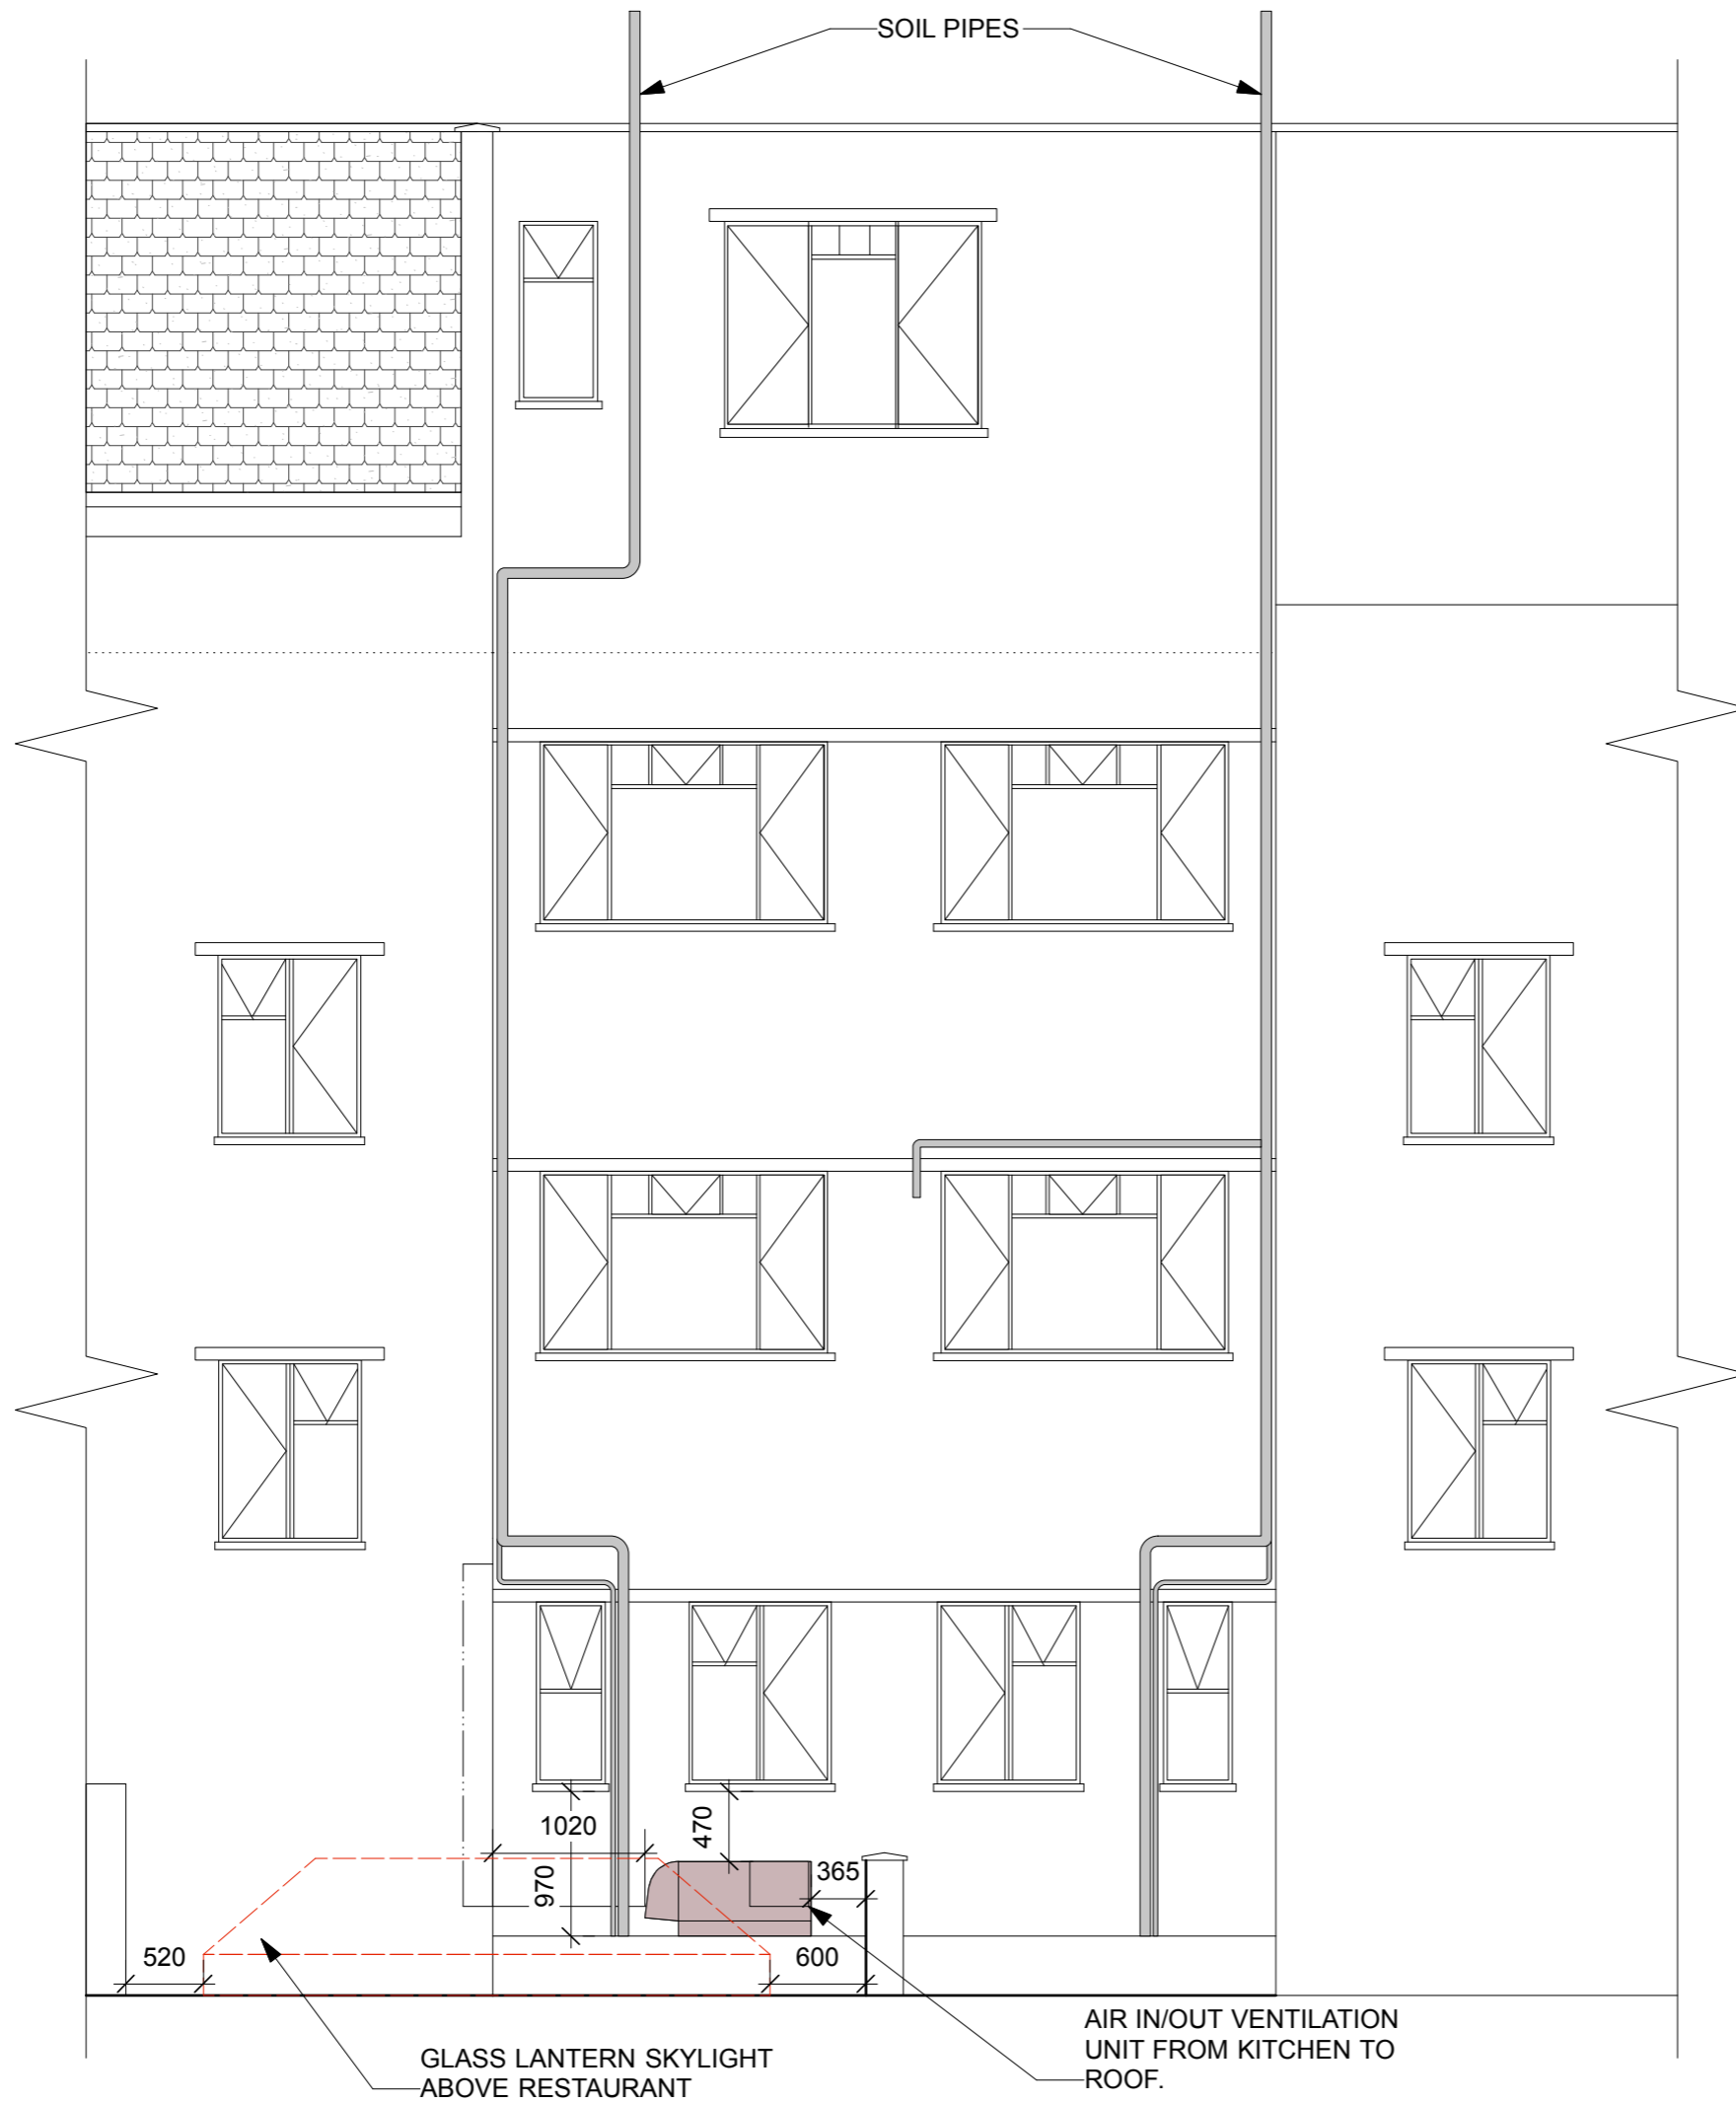

SOIL PIPES

AIR IN/OUT VENTILATION UNIT FROM KITCHEN TO ROOF.

GLASS LANTERN SKYLIGHT ABOVE RESTAURANT

FINISHES

GENERAL NOTES:  
DO NOT SCALE OFF THIS DRAWING. ALL SETTING OUT & DIMENSIONS TO BE CHECKED ON SITE.  
ALL LEVELS TO BE CHECKED ON SITE & REFER TO ORDNANCE DATUM NEWLYN. THIS DRAWING MUST BE READ IN CONJUNCTION WITH THE RELEVANT SPECIFICATION CLAUSES.  
THIS DRAWING MUST NOT BE USED FOR LAND TRANSFER PURPOSES.  
ALL JOINERY SETTING OUT RODS TO BE APPROVED BY THE DESIGNERS PRIOR TO MANUFACTURE.  
2011 TONIK ASSOCIATES LTD.  
○

DRAWINGS DESIGN INTENT ONLY NOT FOR CONSTRUCTION

REVISIONS

REV:	DATE:	AMENDMENT:	INITIAL:

**TONIK.**

208 Bermondsey Street  
London SE1 3TQ  
Tel: 0207 378 9670 www.tonikassociates.co.uk

CLIENT:  
**LUTHER**


PROJECT:  
**RESTAURANT EXTRACTION DUCT PLANNING**

DRAWING NAME:  
**EXTERIOR FRONT ELEVATION**

SCALE:	DATE:	DRG BY:
1:50	26.05.16	CR

This drawing and information, designed, drawn and/or created by TONIK ASSOCIATES LTD. All dimensions shown are in millimeters unless otherwise stated. Copyright ©

DRAWING NO:	REV:
2	A

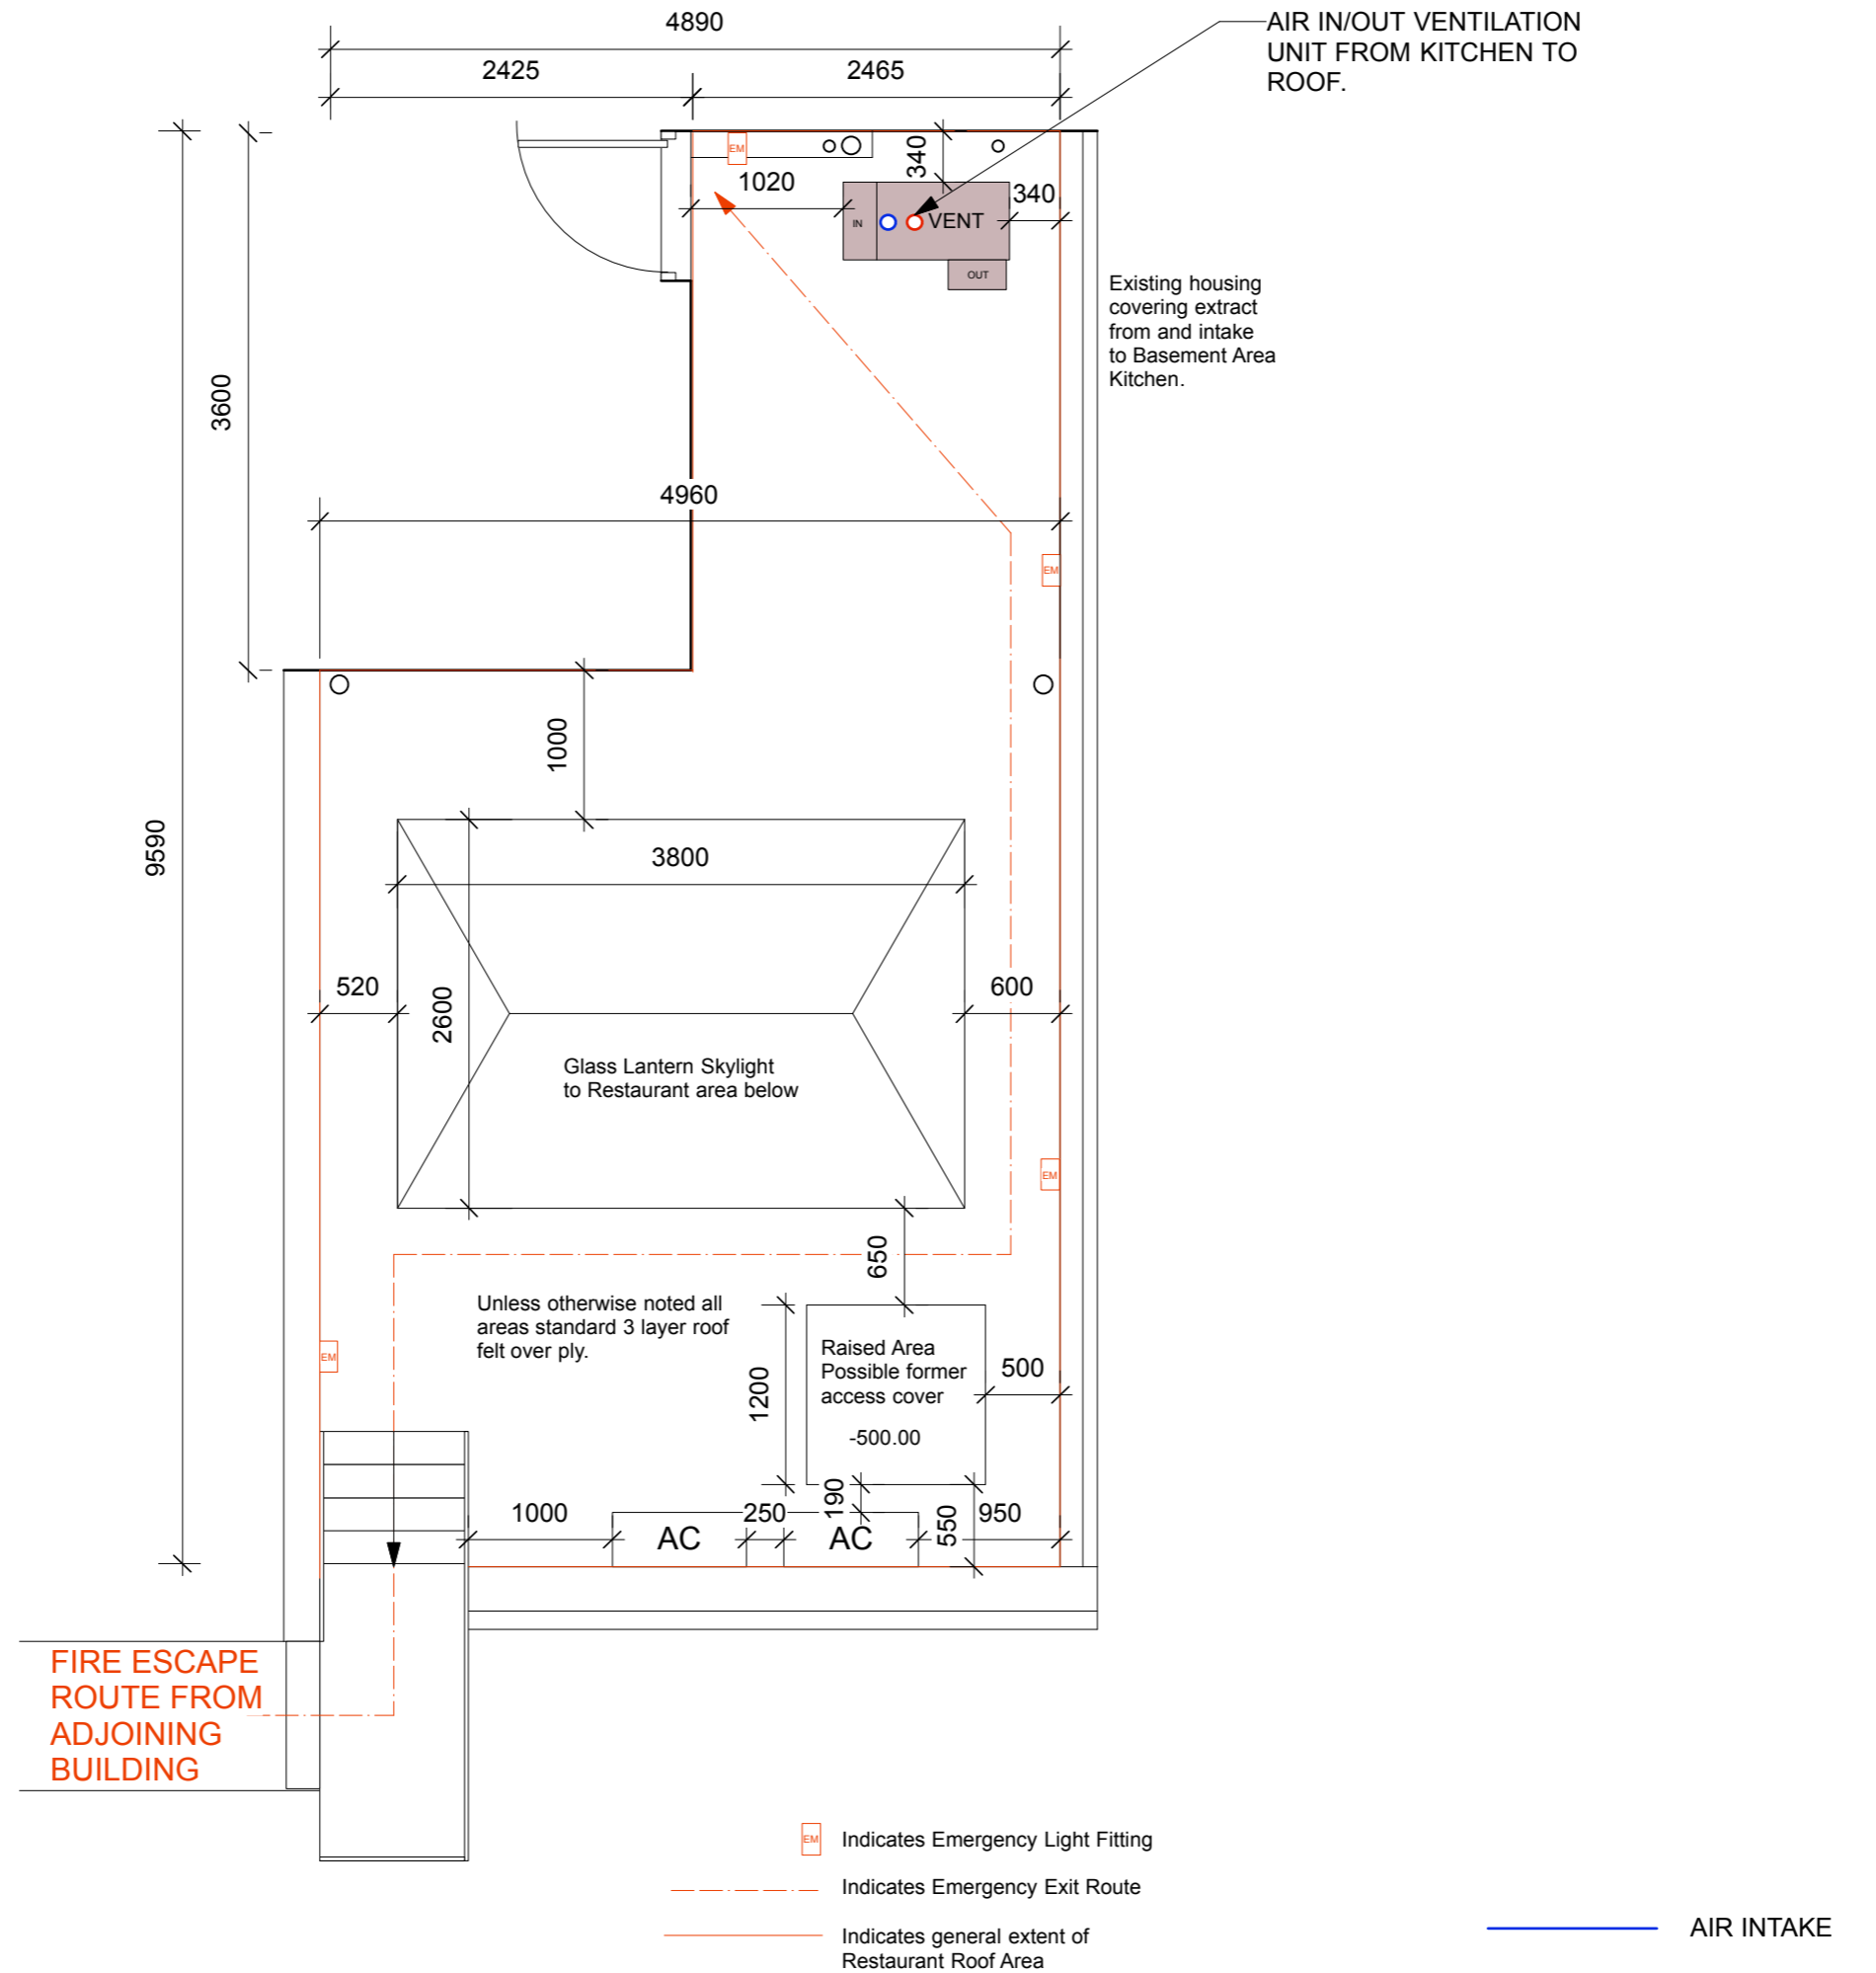

FINISHES

GENERAL NOTES:  
 DO NOT SCALE OFF THIS DRAWING. ALL SETTING OUT & DIMENSIONS TO BE CHECKED ON SITE.  
 ALL LEVELS TO BE CHECKED ON SITE & REFER TO ORDNANCE DATUM NEWLYN. THIS DRAWING MUST BE READ IN CONJUNCTION WITH THE RELEVANT SPECIFICATION CLAUSES.  
 THIS DRAWING MUST NOT BE USED FOR LAND TRANSFER PURPOSES.  
 ALL JOINERY SETTING OUT RODS TO BE APPROVED BY THE DESIGNERS PRIOR TO MANUFACTURE.  
 2011 TONIK ASSOCIATES LTD.  
 ○

**DRAWINGS DESIGN INTENT ONLY NOT FOR CONSTRUCTION**

REVISIONS

REV:	DATE:	AMENDMENT:	INITIAL:

**TONIK.**

208 Bermondsey Street  
 London SE1 3TQ  
 Tel: 0207 378 9670 www.tonikassociates.co.uk

CLIENT:  
**LUTHER**

PROJECT:  
**RESTAURANT EXTRACTION DUCT PLANNING**


DRAWING NAME:  
**ROOF PLAN ELEVATION**

SCALE:	DATE:	DRG BY:
1:50	26.05.16	CR

This drawing and information, designed, drawn and/or created by TONIK ASSOCIATES LTD. All dimensions are in millimeters unless otherwise stated. Copyright ©

DRAWING NO:	REV:
3	A



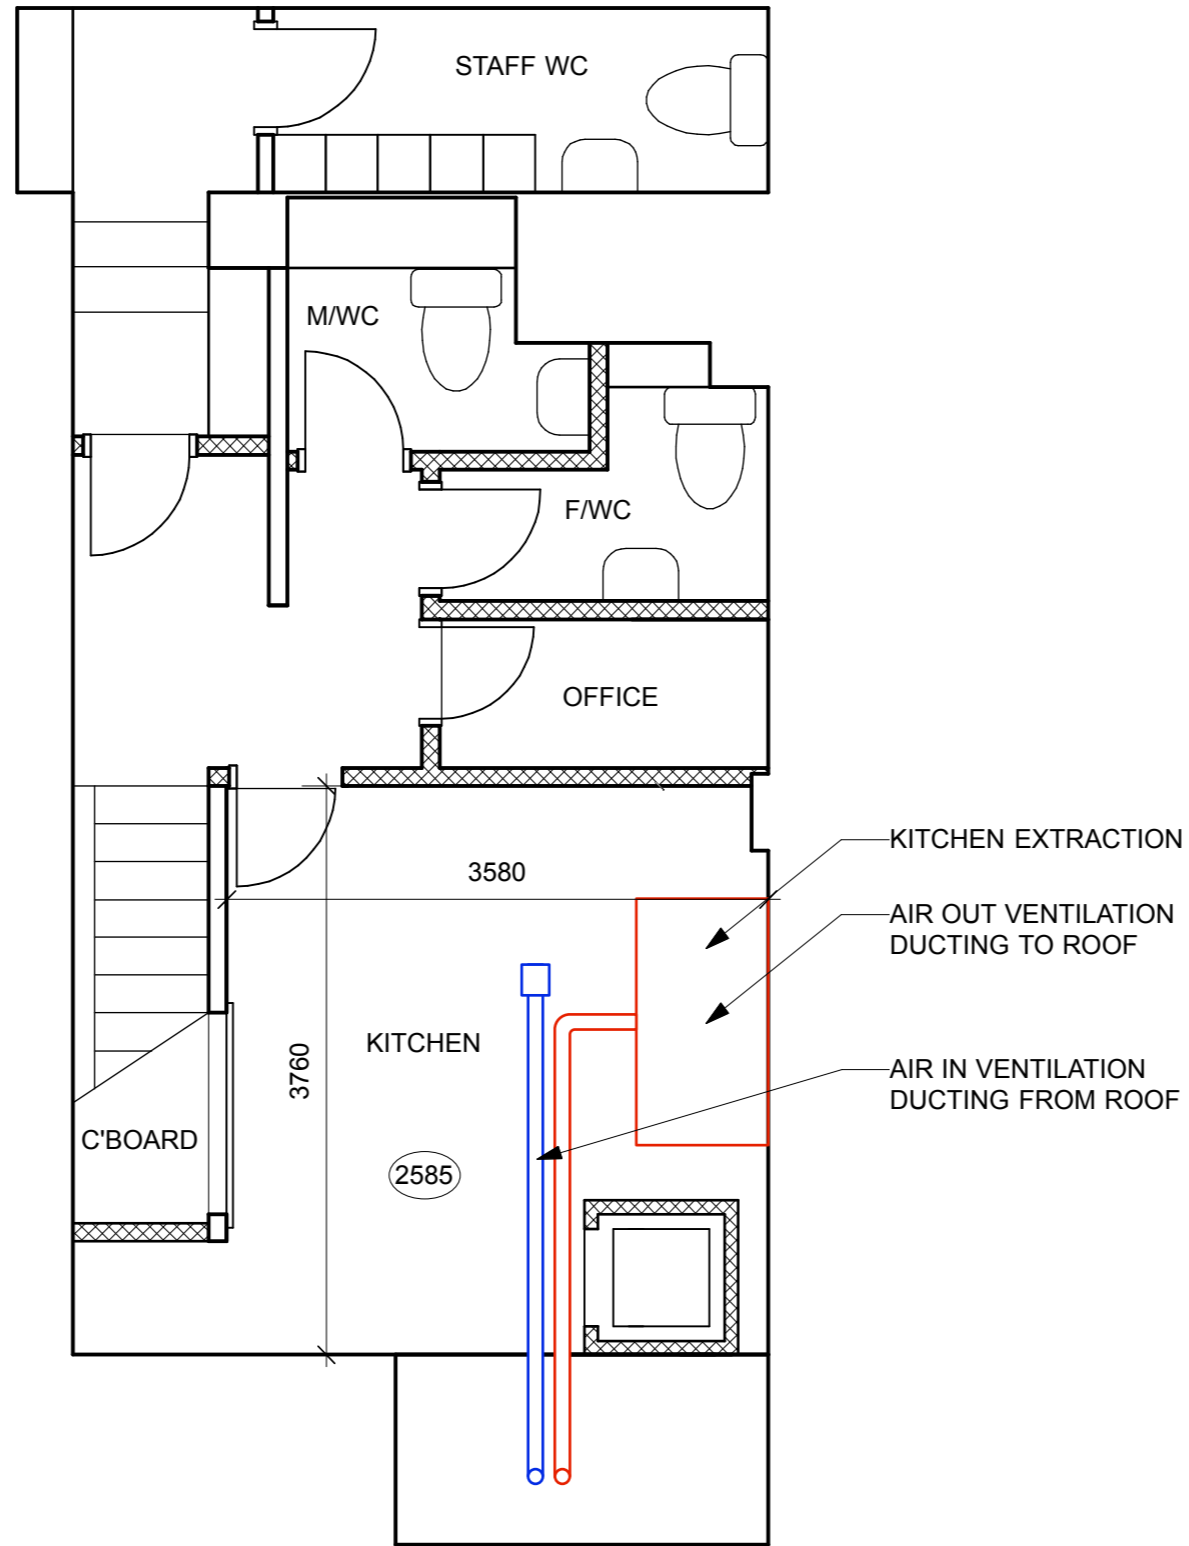

— AIR INTAKE  
— AIR OUT-TAKE

FINISHES

GENERAL NOTES:  
 DO NOT SCALE OFF THIS DRAWING. ALL SETTING OUT & DIMENSIONS TO BE CHECKED ON SITE.  
 ALL LEVELS TO BE CHECKED ON SITE & REFER TO ORDNANCE DATUM NEWLYN. THIS DRAWING MUST BE READ IN CONJUNCTION WITH THE RELEVANT SPECIFICATION CLAUSES.  
 THIS DRAWING MUST NOT BE USED FOR LAND TRANSFER PURPOSES.  
 ALL JOINERY SETTING OUT RODS TO BE APPROVED BY THE DESIGNERS PRIOR TO MANUFACTURE.  
 2011 TONIK ASSOCIATES LTD.  
 O

DRAWINGS DESIGN INTENT ONLY NOT FOR CONSTRUCTION

REVISIONS

REV:	DATE:	AMENDMENT:	INITIAL:

**TONIK.**

208 Bermondsey Street  
 London SE1 3TQ  
 Tel: 0207 378 9670 www.tonikassociates.co.uk

CLIENT:  
**LUTHER**


PROJECT:  
**RESTAURANT EXTRACTION DUCT PLANNING**

DRAWING NAME:  
**BASEMENT PLAN ELEVATION**




SCALE: 1:50	DATE: 26.05.16	DRG BY: CR
----------------	-------------------	---------------

The drawings and information contained herein are the property of TONIK ASSOCIATES LTD. and shall remain confidential. All drawings are the property of TONIK ASSOCIATES LTD. Copyright ©

DRAWING NO: 5	REV: A
------------------	-----------

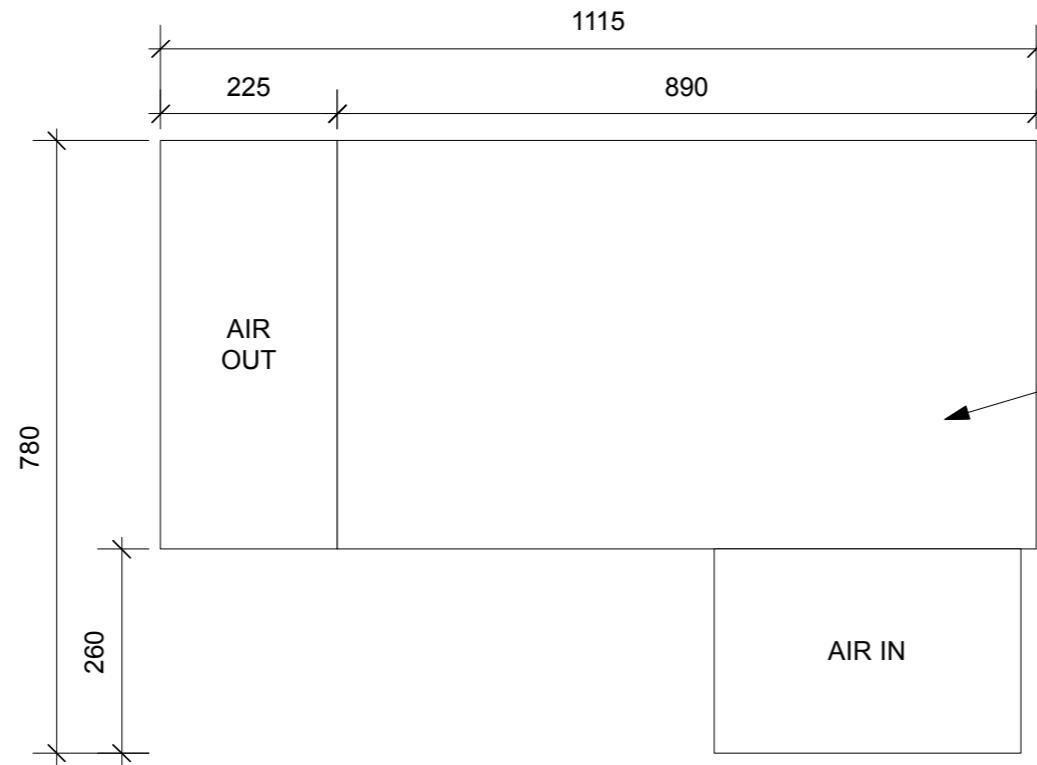

PAINTED MILD STEEL

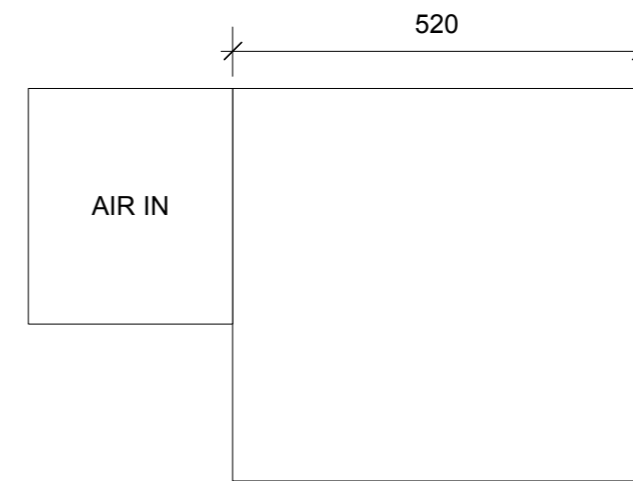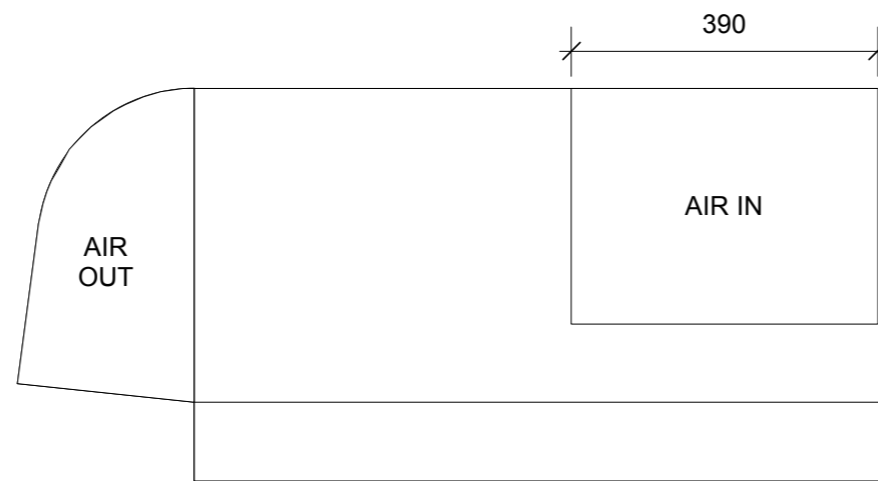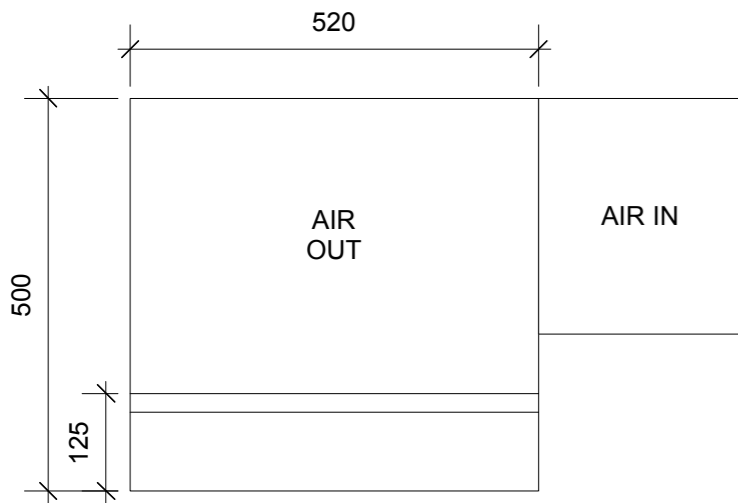

FINISHES

GENERAL NOTES:  
DO NOT SCALE OFF THIS DRAWING. ALL SETTING OUT & DIMENSIONS TO BE CHECKED ON SITE.  
ALL LEVELS TO BE CHECKED ON SITE & REFER TO ORDNANCE DATUM NEWLYN. THIS DRAWING MUST BE READ IN CONJUNCTION WITH THE RELEVANT SPECIFICATION CLAUSES.  
THIS DRAWING MUST NOT BE USED FOR LAND TRANSFER PURPOSES.  
ALL JOINERY SETTING OUT RODS TO BE APPROVED BY THE DESIGNERS PRIOR TO MANUFACTURE.  
2011 TONIK ASSOCIATES LTD.  
O

**DRAWINGS DESIGN INTENT ONLY NOT FOR CONSTRUCTION**

REVISIONS

REV:	DATE:	AMENDMENT:	INITIAL:

**TONIK.**

208 Bermondsey Street  
London SE1 3TQ  
Tel: 0207 378 9670 www.tonikassociates.co.uk

CLIENT:  
**LUTHER**

PROJECT:  
**RESTAURANT EXTRACTION DUCT PLANNING**

DRAWING NAME:  
**VENTILATION UNIT DIMENSIONS**

SCALE: 1:50	DATE: 26.05.16	DRG BY: CR
----------------	-------------------	---------------

The drawing and information depicted hereon is the copyright of TONIK ASSOCIATES LTD. All drawings are the property of TONIK ASSOCIATES LTD. Copyright ©

DRAWING NO: <b>6</b>	REV: <b>A</b>
-------------------------	------------------