



SECOND FLOOR

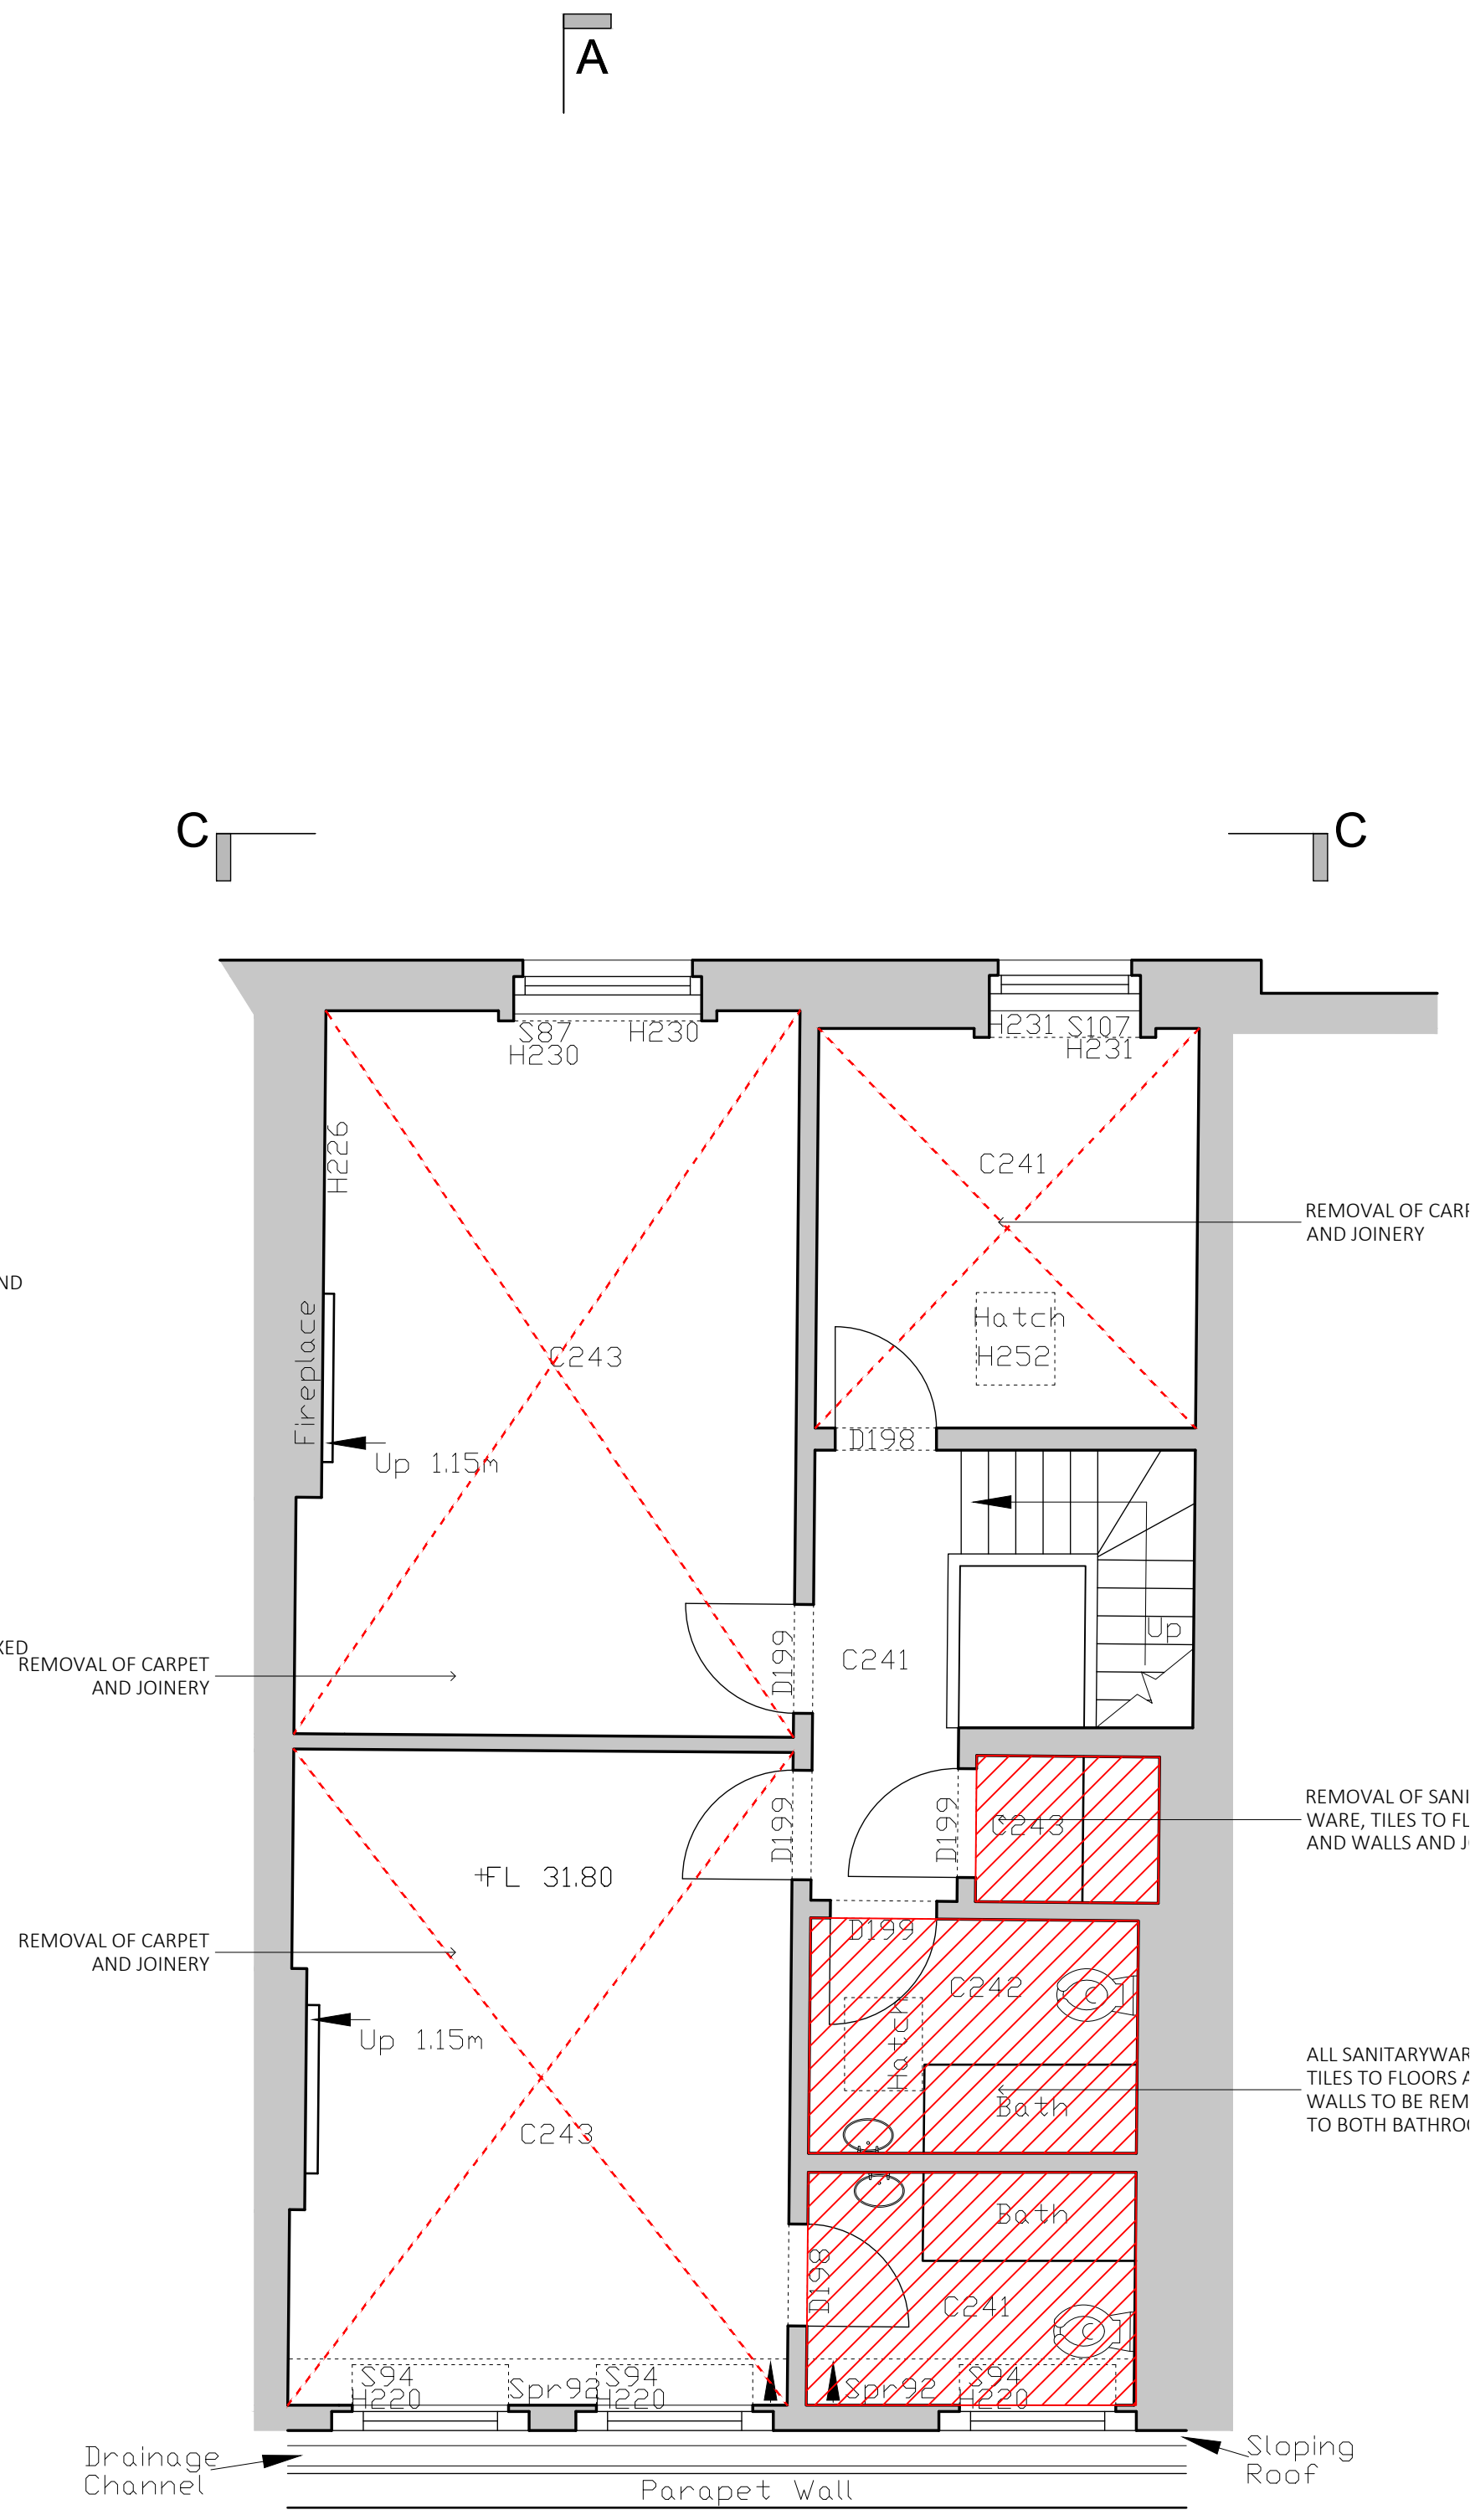

THIRD FLOOR

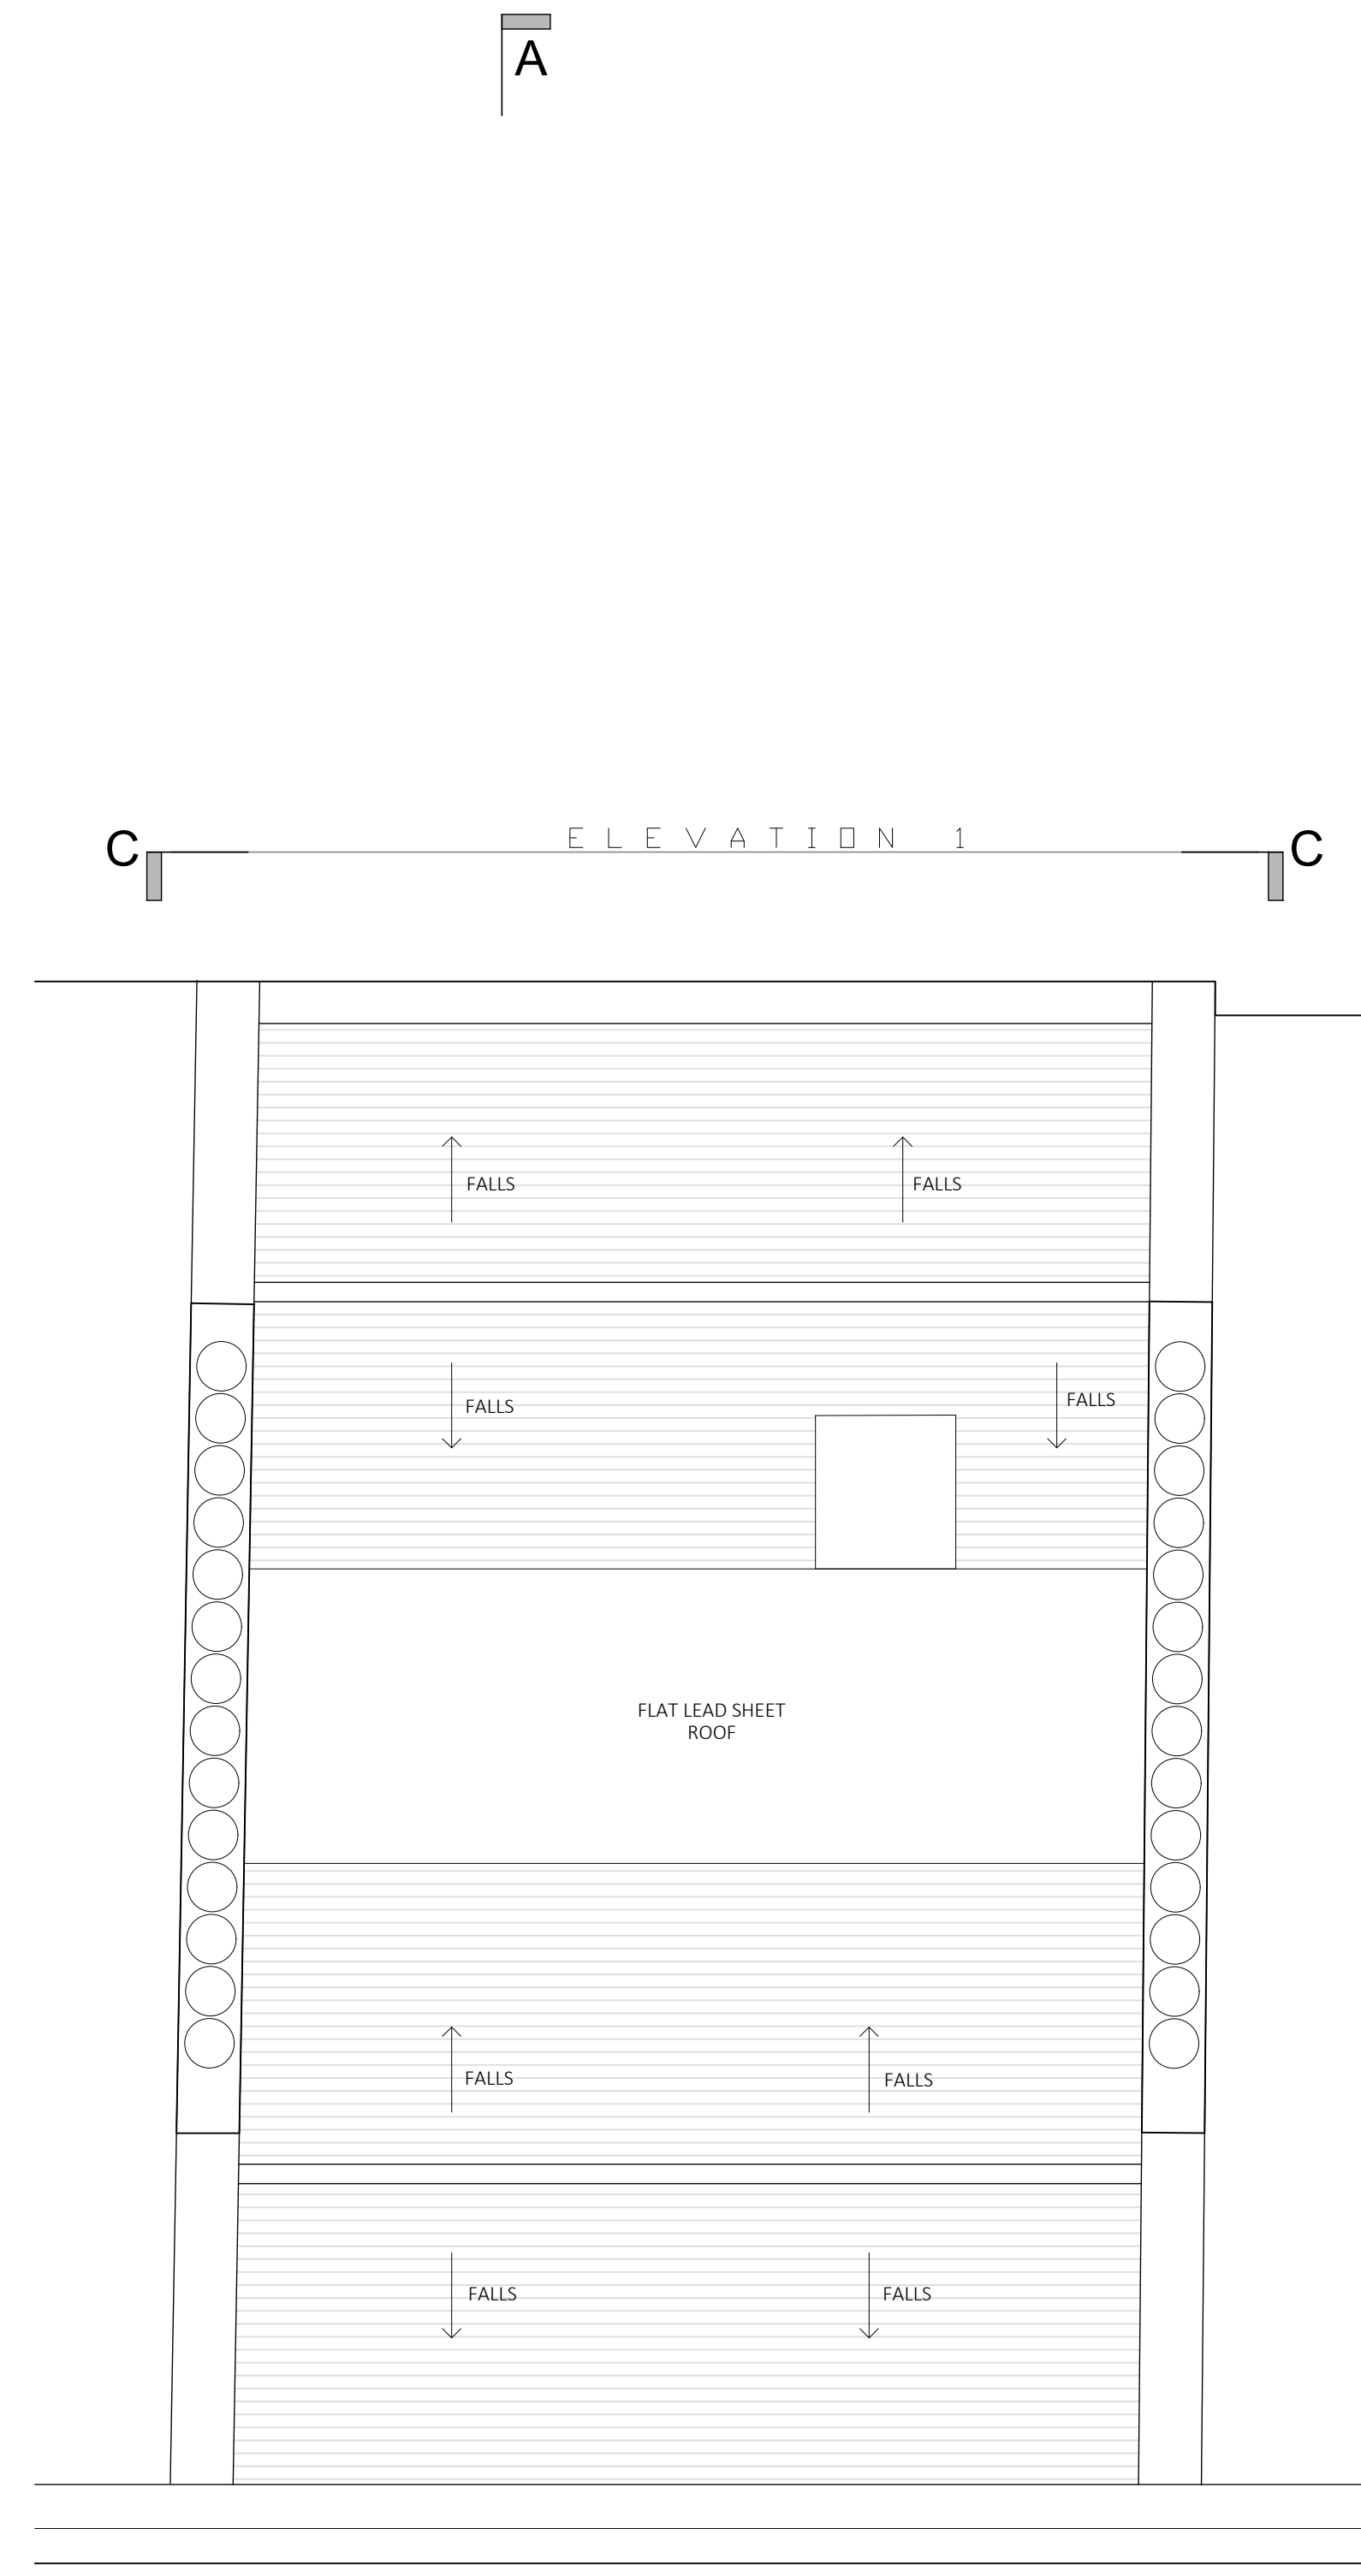

ROOF PLAN

BB PARTNERSHIP LTD

CHARTERED ARCHITECTS

Studios 33-34, 10 Hornsey St, London. N7 8EL
Tel 020 7336 8555 - e-mail - architect@bbpartnership.co.uk

client
Amit & Devika Chadha

project
15 Park Square East,
London
NW1 4LH
Project

drawing
Second and Third floors
as Existing

date 12/04/16	scale 1:50 at A1	drawn by JC
------------------	---------------------	----------------

drg.no. FOD_103	revision -
--------------------	---------------