


SECTION G-G PROPOSED

- proprietary glass sun room with 4no. full width sliding single glass doors to front, fixed glass panels to side and glass roof with undermounted awning.
- structural aluminium frame and awning. frame colour "slate" RAL quartz grey 7039
- permanent roof vents
- integrated rainwater gutter and downpipe to existing gulley



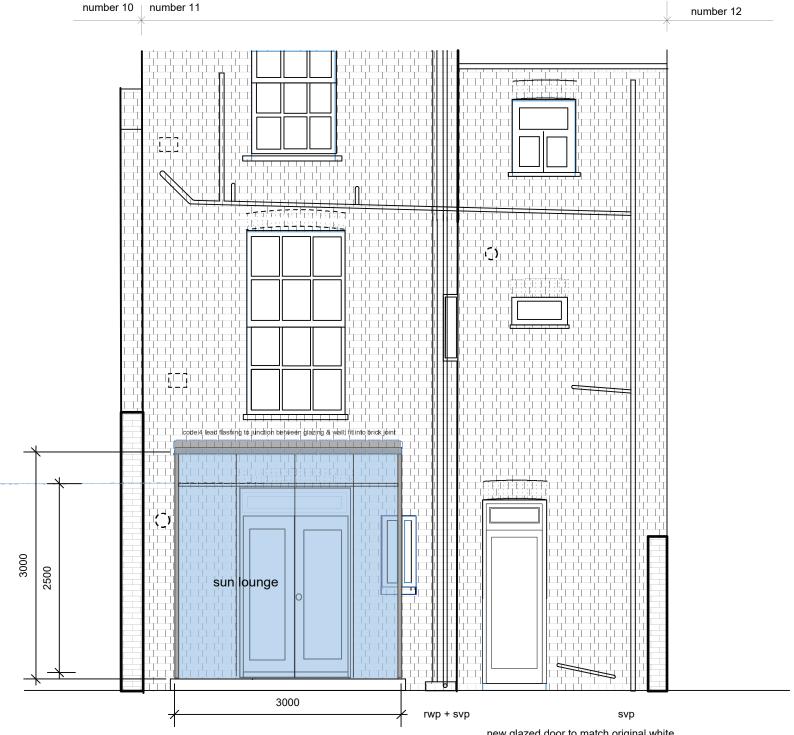

new glazed door to match original white painted wood door - door to fit width and height of original door.

Rev A 160516 : general revisions & clarifications

AS PROPOSED

PROJECT	11A Gloucester Crescent NW1 7DS	SCALE 1:50 @A3	DRAWING NO. 3373 / 11
DRAWING	Proposed rear elevation/section GG	DATE January 2016	REVISION A

Michael Dowd Design 1.117 PARKWAY LONDON NW1 7PS michael.dowd@sky.com 07890 521 430